


Vicinity Map

1800 Block of 22nd Street SE

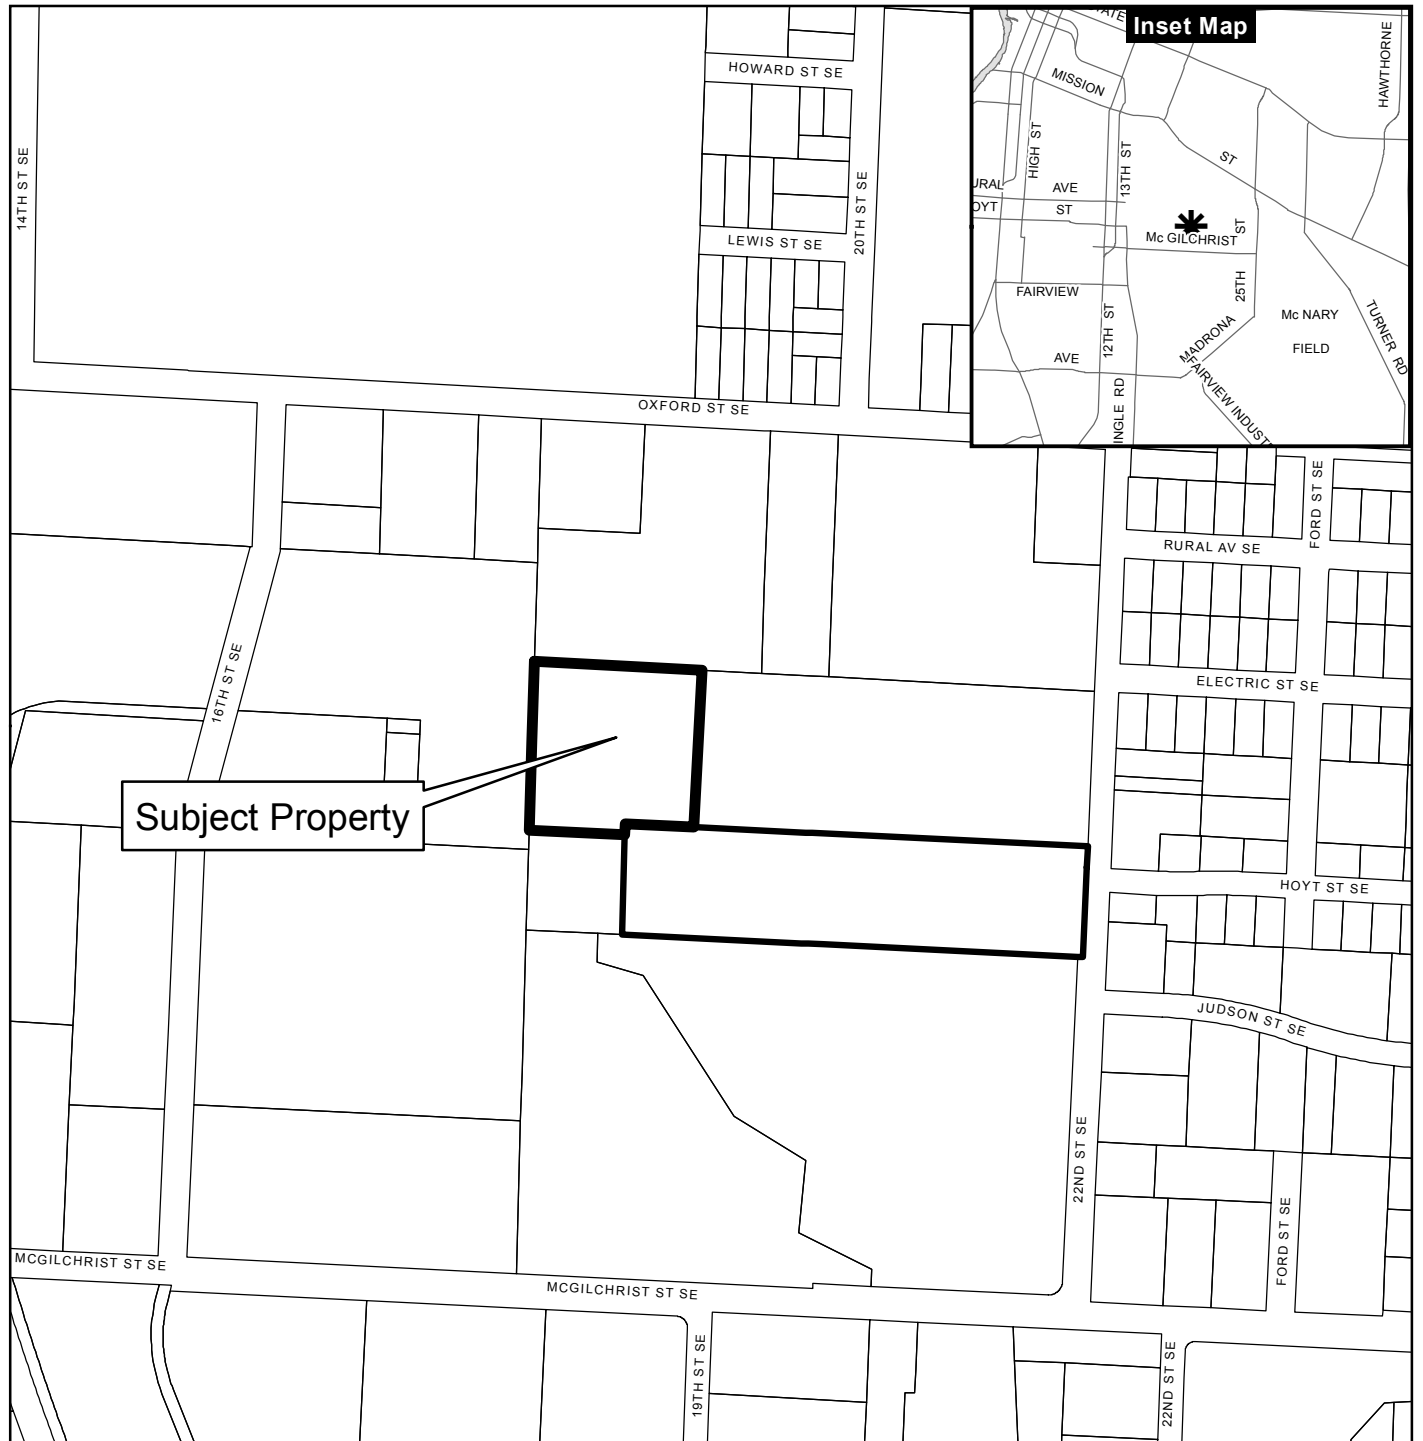

Subject Property

Legend

- Taxlots
- Urban Growth Boundary
- City Limits
- Outside Salem City Limits
- Historic District
- Schools


Parks

CITY OF Salem
AT YOUR SERVICE
Community Development Dept.

This product is provided as is, without warranty. In no event is the City of Salem liable for damages from the use of this product. This product is subject to license and copyright limitations and further distribution or resale is prohibited.

0 100 200 400 Feet



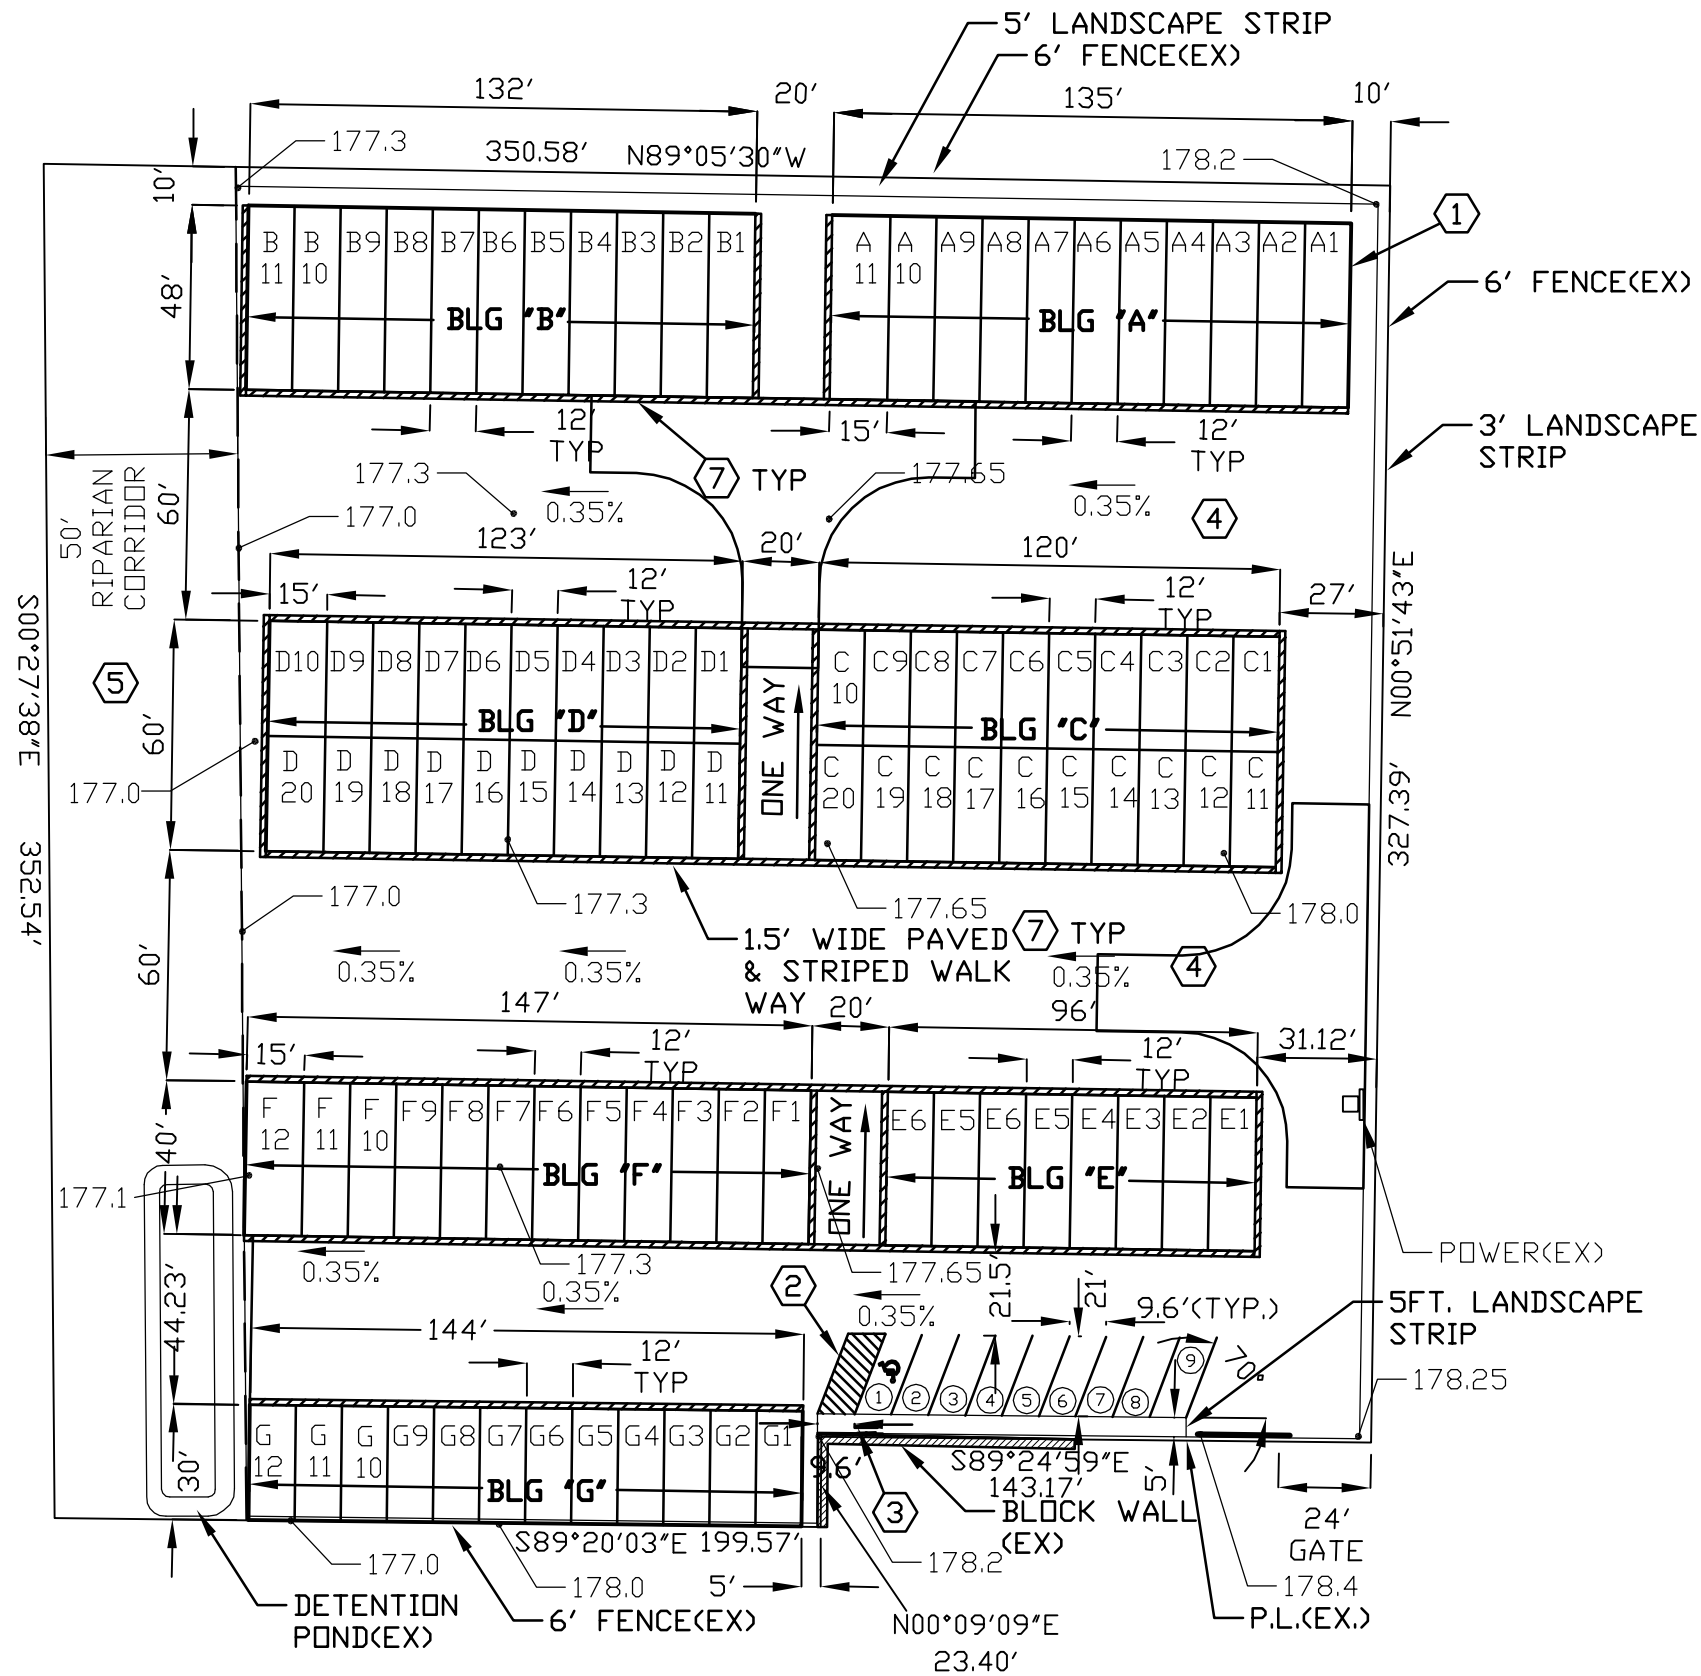

SITE PLAN
SCALE 1"=50'

SHEET NOTES

1. PROPOSED NEW STORAGE BUILDING (7 TOTAL).
2. NEW ADA UNLOAD LANE.
3. NEW ADA PARKING STALL.
4. EXISTING PAVEMENT TO REMAIN. POLE STRUCTURE BUILDINGS WILL CONSTRUCTED OVER THE EXISTING ASPHALT PAVEMENT.
5. THE RIPARIAN CORRIDOR IS A GRASSY LANDSCAPE AREA.
6. 9 NEW PARKING STALLS.
7. 1.5' WIDE PAVED AND STRIPED WALKWAY.

FOR CLASS 3 SITE PLAN REVIEW
NOT FOR CONSTRUCTION

ENGINEER:
WILLAMETTE ENGINEERING INC.
P.O. BOX 9032
SALEM, OREGON 97305
PH: 503-304-0905
FAX: 503-304-9512

PROPOSED
SELF SERVICE STORAGE
SITE PLAN

STORAGE 4 LESS
CLASS 3 SITE PLAN REVIEW
TAXLOT 2400
MAP 75 3N 35BD

DESIGNED BY: GPH
DRAWN BY: RW
DATE: 03-12-19
JOB NO. 2019-17
CLIENT NO.

DRAWING NO. REV.
C2 0