


Vicinity Map

6719 Devon Avenue SE

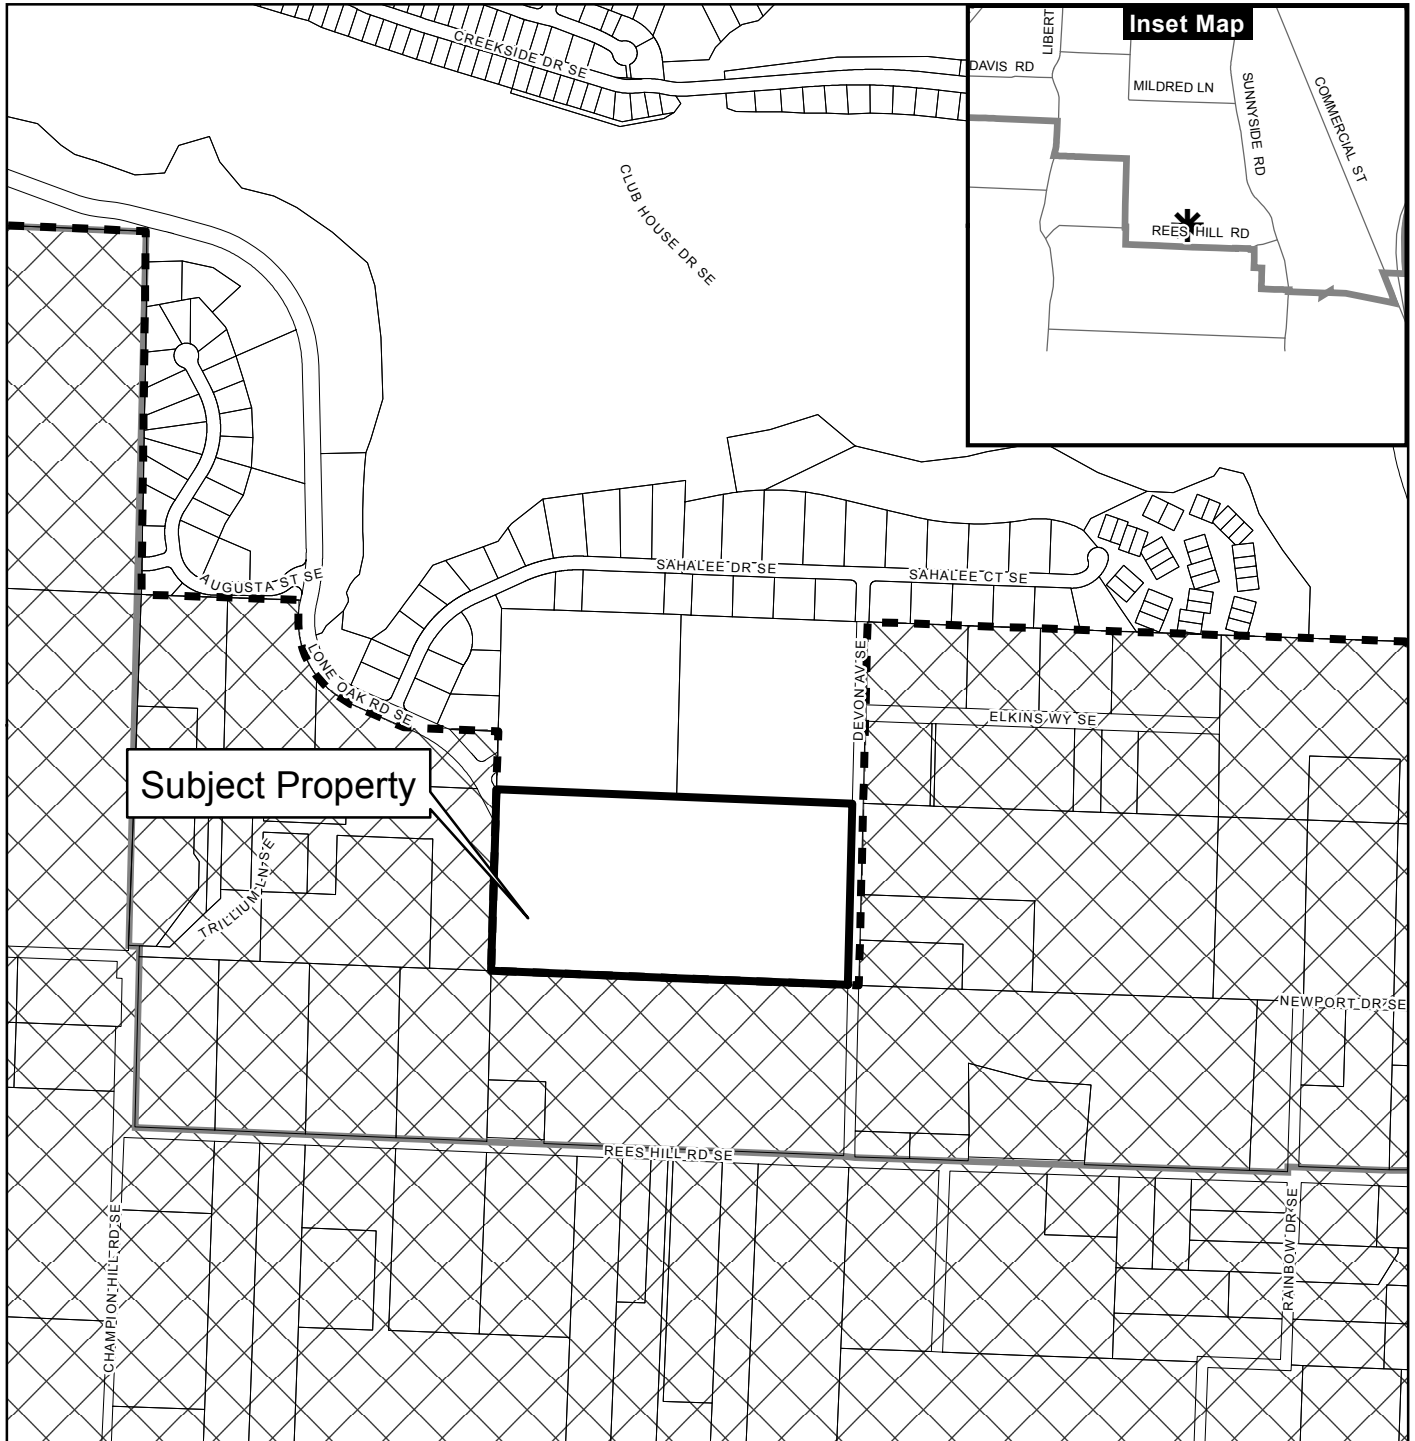

Legend

-  Taxlots
-  Urban Growth Boundary
-  City Limits
-  Outside Salem City Limits
-  Historic District
-  Schools


 Parks

CITY OF Salem
AT YOUR SERVICE
Community Development Dept.

This product is provided as is, without warranty. In no event is the City of Salem liable for damages from the use of this product. This product is subject to license and copyright limitations and further distribution or resale is prohibited.



0 100 200 400 Feet



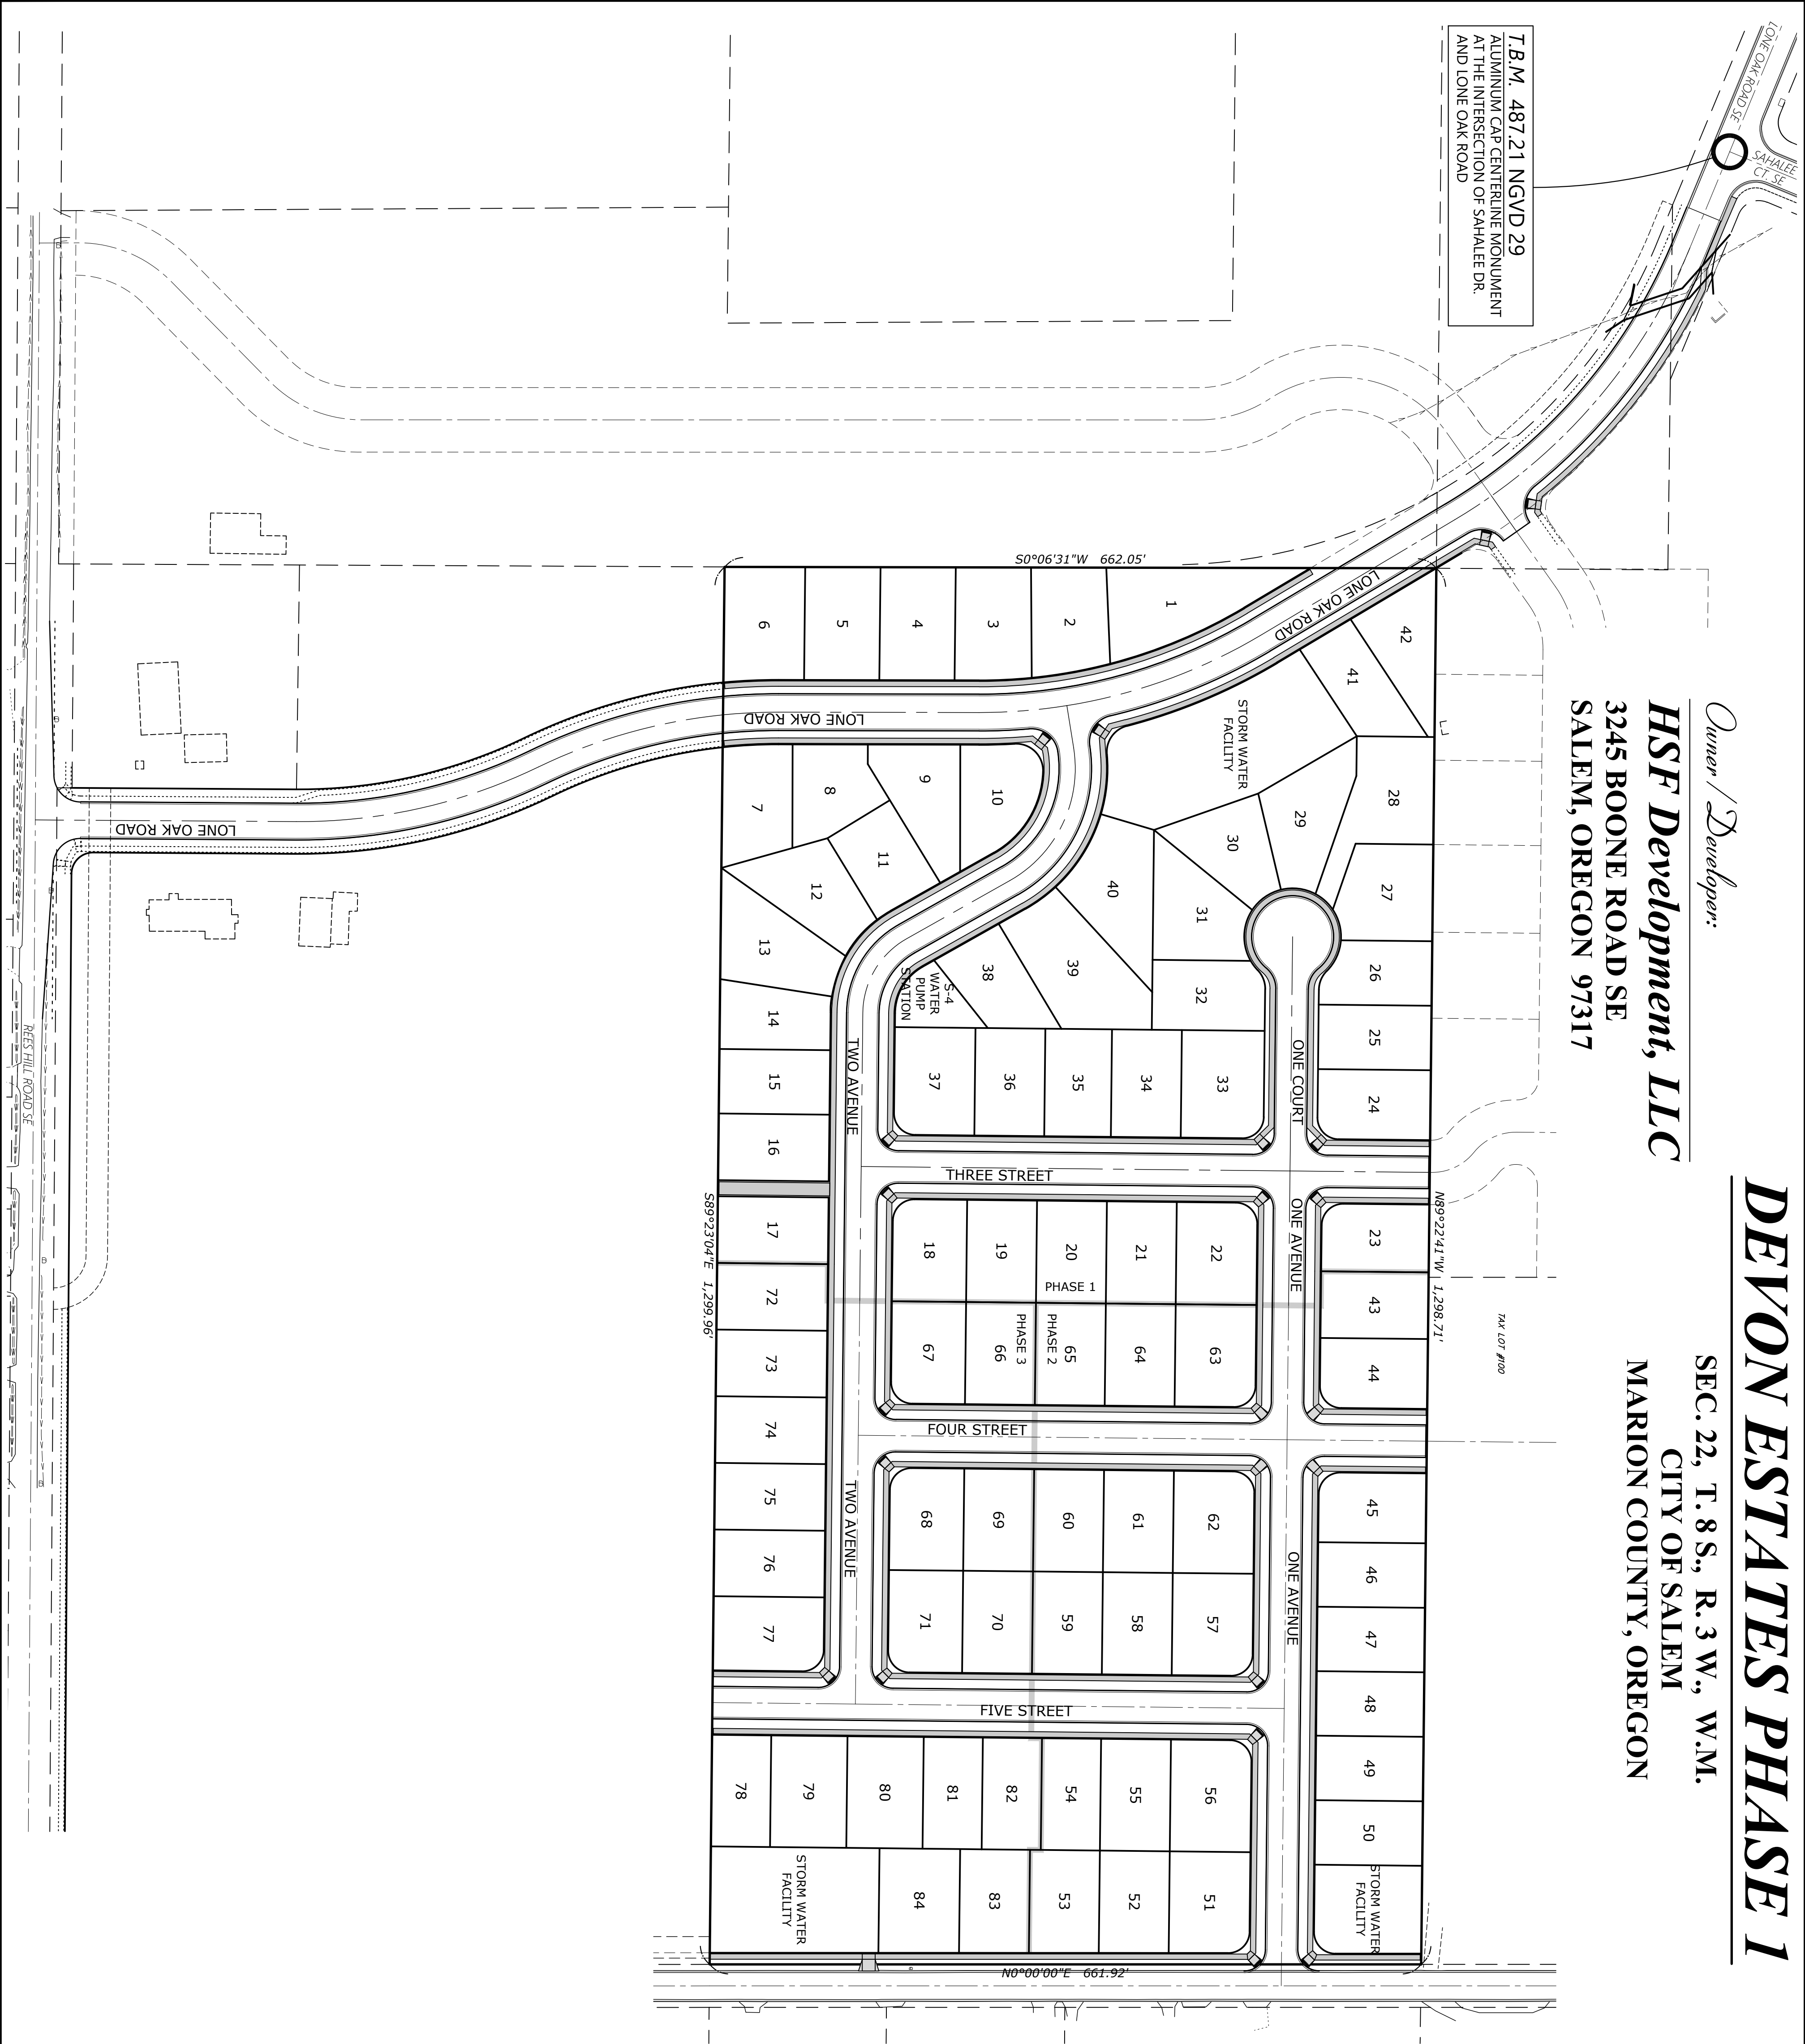

Owner / Developer:
HSF Development, LLC
3245 BOONE ROAD SE
SALEM, OREGON 97317

DEVON ESTATES PHASE 1
SEC. 22, T. 8 S., R. 3 W., W.M.
CITY OF SALEM
MARION COUNTY, OREGON

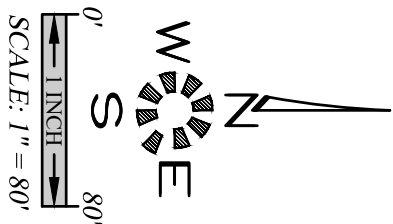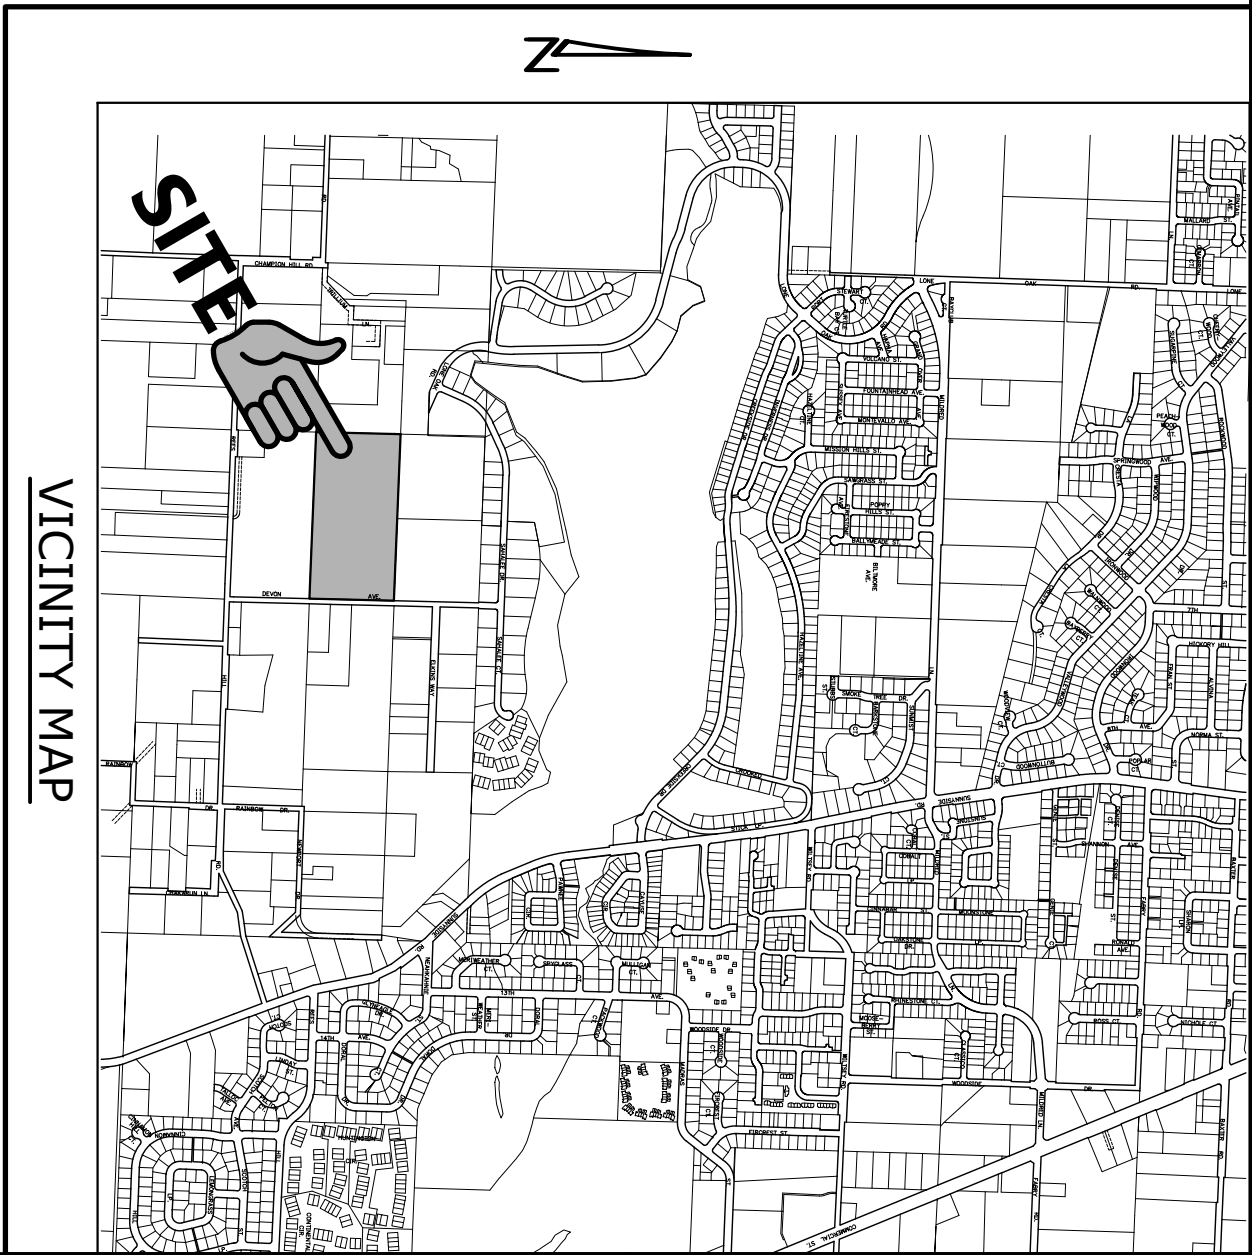

**OVERALL
SITE PLAN**

DEVON ESTATES PHASE 1

NO CHANGES, MODIFICATIONS
OR REPRODUCTIONS TO BE
MADE TO THESE DRAWINGS
WITHOUT WRITTEN
AUTHORIZATION FROM THE
DESIGN ENGINEER.

DIMENSIONS & NOTES TAKE
PRECEDENCE OVER
GRAPHICAL REPRESENTATION.

6502SitePlan 100SITE

Design:	M.D.G.
Drawn:	P.H.S.
Checked:	B.M.G.
Date:	NOV. 2017
Scale:	AS SHOWN
As-Built:	----

MULTI/TECH
ENGINEERING SERVICES, INC.
1155 13th ST. S.E. SALEM, OR, 97302
PH. (503) 363-9227 FAX (503) 364-1260
www.mtengineering.net office@mtengineering.net

REGISTERED PROFESSIONAL ENGINEER
MATTHEW D. GALT
STATE OF OREGON
LICENSE NO. 9667
MECHANICAL ENGINEERING

EXPIRES: 06-30-2021

JOB # 6502

100