



HEARING NOTICE

LAND USE REQUEST AFFECTING THIS AREA

There is a development proposal for the property listed in this notice and shown on the attached map. The City is seeking input from neighbors on the proposal. If you have questions or comments about the proposal, contact the case manager.

Esta carta es un aviso sobre una propuesta de desarrollo para la propiedad enumerada y que se muestra en el mapa adjunto. La ciudad está buscando la opinión de los vecinos sobre la propuesta. Si tiene preguntas o comentarios sobre la propuesta, póngase en contacto con nosotros al 503-588-6213

CASE NUMBER:	Class 3 Design Review, Class 3 Site Plan Review and Driveway Approach Permit, Case No. DR-SPR-DAP19-12
AMANDA APPLICATION NO:	19-122763-DR, 19-122762-RP, 19-124614-ZO
HEARING INFORMATION:	<u>Salem Planning Commission, Tuesday, January 28, 2020 at 5:30 P.M., Council Chambers, Room 240, Civic Center, 555 Liberty Street SE, Salem, OR 97301</u>
PROPERTY LOCATION:	4485 Kale St NE, Salem OR 97305
SUMMARY:	A Class 3 Design Review, Class 3 Site Plan Review and Class 2 Driveway Approach Permit for development of a new multi-family apartment complex containing eight buildings and a total of 324 dwelling units, with associated parking, play and recreation areas, landscaping, and common building, for property approximately 14.5 acres in size, zoned RM-II (Multi-Family Residential), and located at 4485 Kale Street NE - 97305 (Marion County Assessors Map and Tax lot numbers: 062W32C / 800 and 062W32C / 700).
CASE MANAGER:	Olivia Glantz, Planner III, City of Salem Planning Division, 555 Liberty Street SE, Room 305, Salem, OR 97301. Telephone: 503-540-2343; E-mail: OGlantz@cityofsalem.net .
NEIGHBORHOOD ORGANIZATION:	<p><i>Neighborhood associations are volunteer organizations of neighbors coming together to make neighborhoods the best they can be. They receive notice of land use applications within their boundaries, and they often submit comments on the applications to the City. Neighborhood association meetings are open to everyone. Contact your neighborhood association to get involved:</i></p> <p>Northgate Neighborhood Association, Land Use Chair Frank Pack; Phone: 503-364-7353 Email: frankpack@gmail.com</p>
STAFF REPORT:	The Staff Report will be available seven (7) days prior to the hearing and will thereafter be posted on the Community Development website: https://www.cityofsalem.net/notice .
ACCESS:	The Americans with Disabilities Act (ADA) accommodations will be provided on request.
CRITERIA:	Salem Revised Code (SRC) Chapter(s) 250.005(e)(2), 220.005(f)(3), 804.025(d)

OWNER(S):	Northstar Communities, LLC (Karl Ivanov)
APPLICANT / AGENT(S):	Northstar Communities, LLC (Karl Ivanov)
PROPOSAL REQUEST:	Request: A Class 3 Design Review, Class 3 Site Plan Review and Class 2 Driveway Approach Permit for development of a new multi-family apartment complex containing eight buildings and a total of 324 dwelling units, with associated parking, play and recreation areas, landscaping, and common building, for property approximately 14.5 acres in size, zoned RM-II (Multi-Family Residential), and located at 4485 Kale Street NE - 97305 (Marion County Assessor's Map and Tax lot numbers: 062W32C / 800 and 062W32C / 700)."
HOW TO PROVIDE TESTIMONY:	Any person wishing to speak either for or against the proposed request may do so in person or by representative at the Public Hearing. Written comments may also be submitted at the Public Hearing. Include case number with the written comments. Prior to the Public Hearing, written comments may be filed with the Salem Planning Division, Community Development Department, 555 Liberty Street SE, Room 305, Salem, Oregon 97301. Only those participating at the hearing, in person or by submission of written testimony, have the right to appeal the decision.
HEARING PROCEDURE:	<p>The hearing will be conducted with the staff presentation first, followed by the applicant's case, neighborhood organization comments, testimony of persons in favor or opposition, and rebuttal by the applicant, if necessary. The applicant has the burden of proof to show that the approval criteria can be satisfied by the facts. Opponents may rebut the applicant's testimony by showing alternative facts or by showing that the evidence submitted does not satisfy the approval criteria. A hearing is not a venue to ask questions of staff, the applicant or the decision maker(s) on this case but rather an opportunity to provide testimony to the decision maker(s) on the merits of the land use case; questions about the application, the recommended conditions of approval, or the Planning Administrator's recommendation, should be directed to the Case Manager prior to the hearing.</p> <p>Any participant may request an opportunity to present additional evidence or testimony regarding the application. A ruling will then be made to either continue the Public Hearing to another date or leave the record open to receive additional written testimony. Failure to raise an issue in person or by letter prior to the close of the Public Hearing with sufficient specificity to provide the opportunity to respond to the issue, precludes appeal to the Land Use Board of Appeals (LUBA) on this issue. A similar failure to raise constitutional issues relating to proposed conditions of approval precludes an action for damages in circuit court.</p> <p>Following the close of the Public Hearing a decision will be issued and mailed to the applicant, property owner, affected neighborhood association, anyone who participated in the hearing, either in person or in writing, and anyone who requested to receive notice of the decision.</p>
MORE INFORMATION:	Documents and evidence submitted by the applicant are available for review and paper copies can be obtained at a reasonable cost. You can also find out more information about the status of the proposed application on the City's online Permit Application Center at https://splash.cityofsalem.net/ . Just enter the permit number(s) listed here: 19-122763-DR
NOTICE MAILING DATE:	January 8, 2020

PLEASE PROMPTLY FORWARD A COPY OF THIS NOTICE TO ANY OTHER OWNER, TENANT OR LESSEE.

For more information about Planning in Salem:

<http://www.cityofsalem.net/planning>


It is the City of Salem's policy to assure that no person shall be discriminated against on the grounds of race, religion, color, sex, marital status, familial status, national origin, age, mental or physical disability, sexual orientation, gender identity and source of income, as provided by Salem Revised Code Chapter 97. The City of Salem also fully complies with Title VI of the Civil Rights Act of 1964, and related statutes and regulations, in all programs and activities. Disability-related modification or accommodation, including auxiliary aids or services, in order to participate in this meeting or event, are available upon request. Sign language and interpreters for languages other than English are also available upon request. To request such an accommodation or interpretation, contact the Community

Development Department at 503-588-6173 at least three business days before this meeting or event.

TTD/TTY telephone 503-588-6439 is also available 24/7

Vicinity Map

4485 Kale Street NE

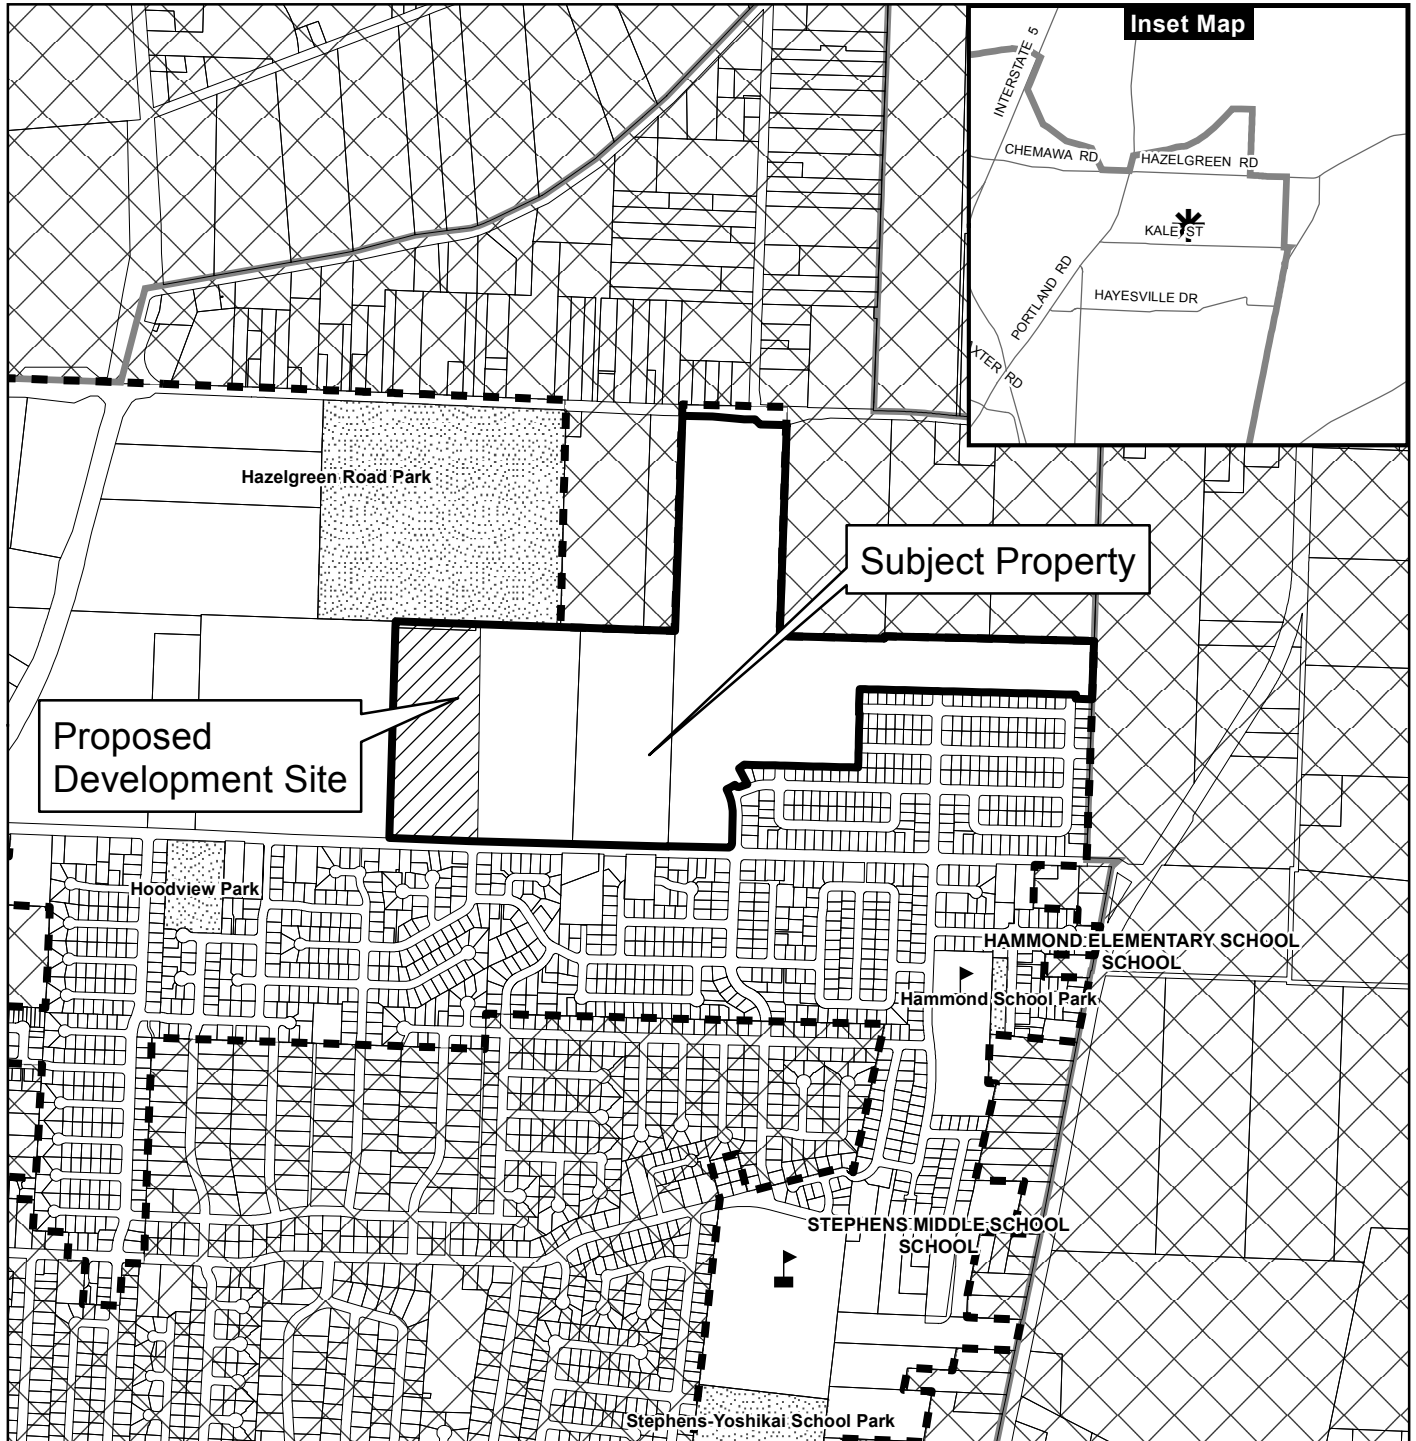

Legend


- | | | |
|-----------------------|---------------------------|-------|
| Taxlots | Outside Salem City Limits | Parks |
| Urban Growth Boundary | Historic District | |
| City Limits | Schools | |

0 100 200 400 Feet




CITY OF Salem
AT YOUR SERVICE
Community Development Dept.

This product is provided as is, without warranty. In no event is the City of Salem liable for damages from the use of this product. This product is subject to license and copyright limitations and further distribution or resale is prohibited.

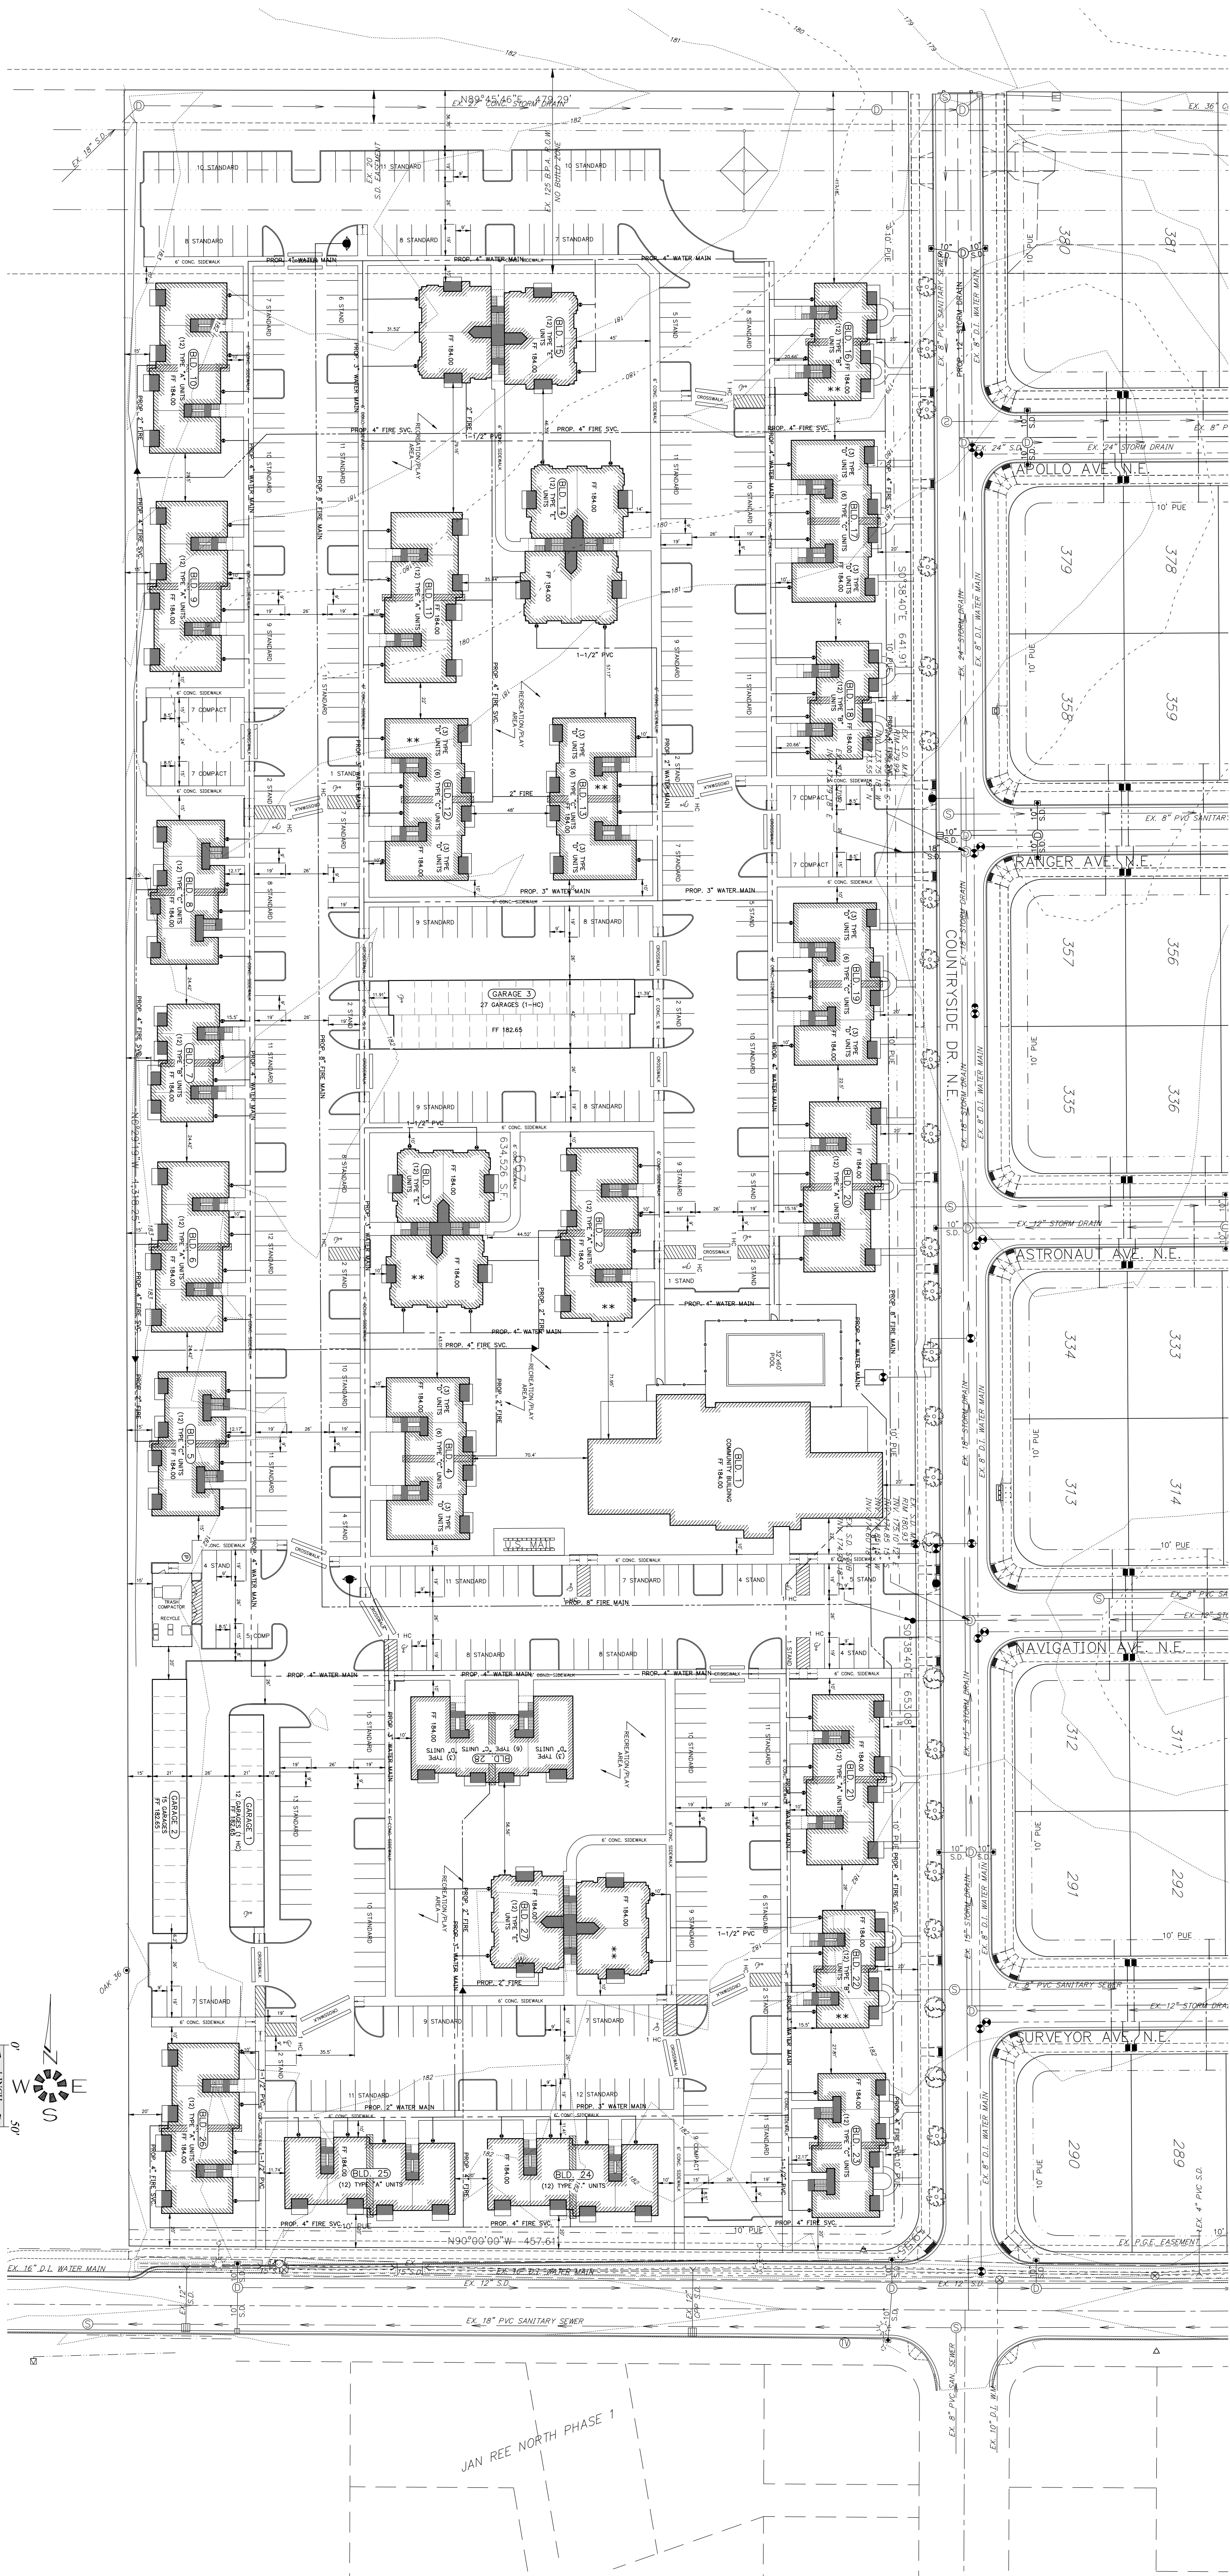

- 324 TOTAL APARTMENT UNITS
120 TYPE "A" 2-Bd, 2-Ba (952 S.F.) UNITS
48 TYPE "B" STUDIO (549 S.F.) UNITS
72 TYPE "C" 1-Bd, 1-Ba (728 S.F.) UNITS
36 TYPE "D" 3-Bd, 2-Ba (1204 S.F.) UNITS
48 TYPE "E" 2-Bd, 2-Ba (1162 S.F.) UNITS
- 611 TOTAL PARKING STALLS
500 STANDARD STALLS
42 COMPACT STALLS
14 HANDICAP STALLS
54 GARAGES
- 1 RECREATION BLD. / MANAGER'S OFFICE
1 TRASH COMPACTOR / RECYCLE
4 RECREATION/PLAY AREA
1 SWIMMING POOL (32'x60')
1 U.S. MAIL BOX AREA

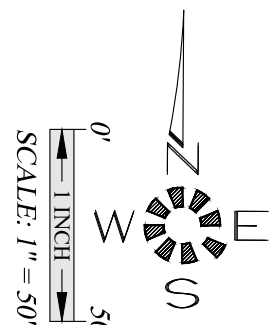

**NORTHSTAR
APARTMENT COMPLEX**

**SITE
PLAN**

Design: M.D.G.
Drawn: C.F.S.
Checked: ---
Date: OCT 2018
Scale: AS SHOWN

NO CHANGES, MODIFICATIONS
OR REPRODUCTIONS TO BE
MADE TO THESE DRAWINGS
WITHOUT WRITTEN
AUTHORIZATION FROM THE
DESIGN ENGINEER.

DIMENSIONS & NOTES TAKE
PRECEDENCE OVER
GRAPHICAL REPRESENTATION.

MULTI/TECH
ENGINEERING SERVICES, INC.
1155 13th ST. S.E. SALEM, OR, 97302
PH. (503) 363 - 9227 FAX (503) 364-1260
www.mtengineering.net office@mtengineering.net

SDR3

6826p SDR3-SITE

EXPIRES: 06-30-2021

JOB # 6826