


Owner / Developer:

MOUNTAIN WEST INVESTMENTS

201 FERRY ST SE
SALEM, OREGON 97301

CHARLENE'S HOUSE APARTMENTS

SEC. 14, T. 8 S., R. 3 W., W.M.
CITY OF SALEM
MARION COUNTY, OREGON

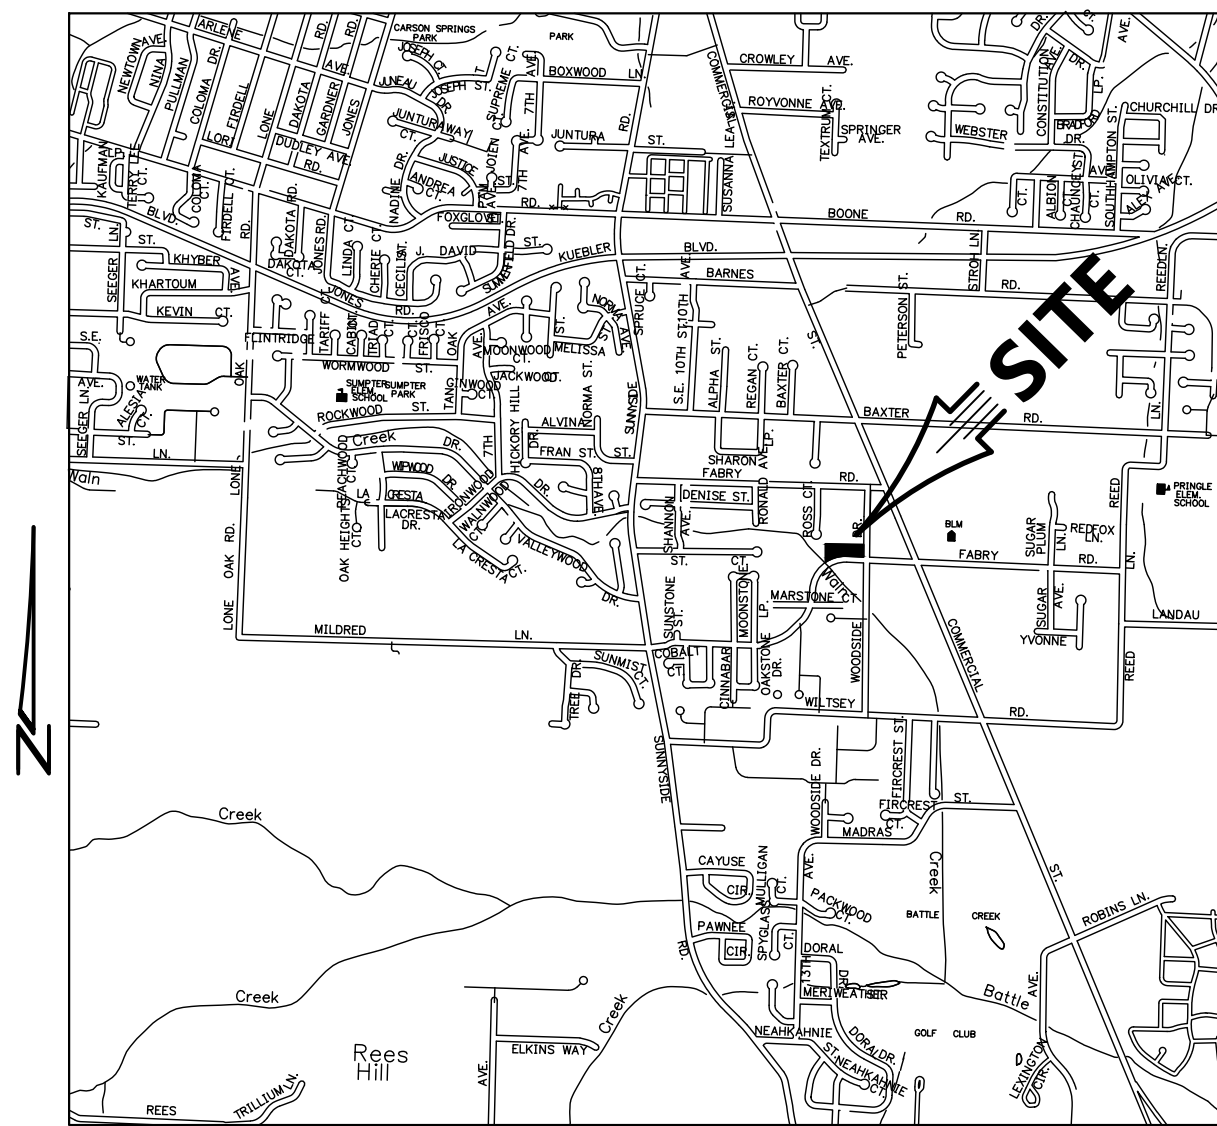


VICINITY MAP

SHEET INDEX

- SDR1 - COVER SHEET
- SDR2 - EXISTING CONDITIONS PLAN
- SDR3 - PRELIMINARY SITE PLAN
- SDR4 - OPEN SPACE PLAN
- SDR5 - PRELIMINARY GRADING AND DRAINAGE PLAN
- SDR6 - PRELIMINARY UTILITY PLAN
- SDR7 - EROSION CONTROL PLAN
- SDR8 - EROSION CONTROL NOTES
- SDR9 - EROSION CONTROL DETAILS

- L1.1 SCHEMATIC LANDSCAPE PLAN
- L1.2 SCHEMATIC LANDSCAPE DETAILS & NOTES
- BUILDING 1 (TYPE "A" UNITS)
- A1.3 LOWER FLOOR PLAN
- A1.4 MIDDLE & UPPER FLOOR PLAN
- A1.8 BUILDING ELEVATIONS


- BUILDING 2 (TYPES "C" UNITS)
- A2.3 LOWER FLOOR PLAN
- A2.4 UPPER FLOOR PLAN
- A2.8 BUILDING ELEVATIONS

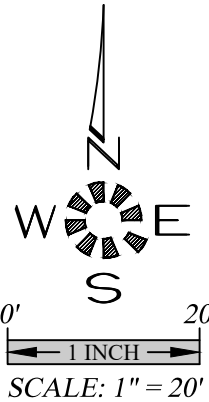

MILDRED LN. SE

WOODSIDE DR SE

FABRY RD. S

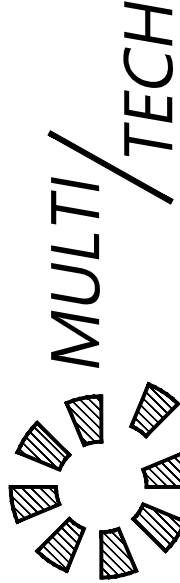

ENGINEERING SERVICES, INC.
1155 13TH ST. S.E. SALEM, OR. 97302
PH. (503) 363 - 9227 FAX (503) 364-1260
www.mtengineering.net office@mtengineering.net

COVER SHEET

CHARLENE'S HOUSE
APARTMENTS

NO CHANGES, MODIFICATIONS
OR REPRODUCTIONS TO BE
MADE TO THESE DRAWINGS
WITHOUT WRITTEN
AUTHORIZATION FROM THE
DESIGN ENGINEER.
DIMENSIONS & NOTES TAKE
PRECEDENCE OVER
GRAPHICAL REPRESENTATION.



Design: M.D.G.
Drawn: C.D.S.
Checked: J.J.G.
Date: SEPT 19
Scale: AS SHOWN



JOB # 6818

SDR1

J:\A\681\681-Charlene's House\Drawings\SDR3-SDR1 5/19/2020 1:55:07 PM CSchneider

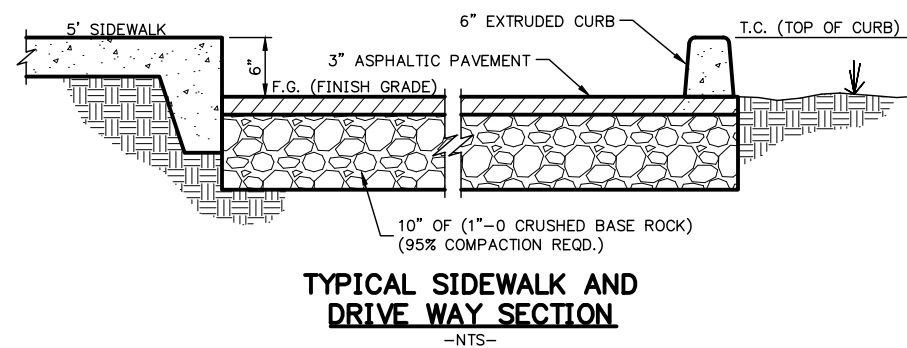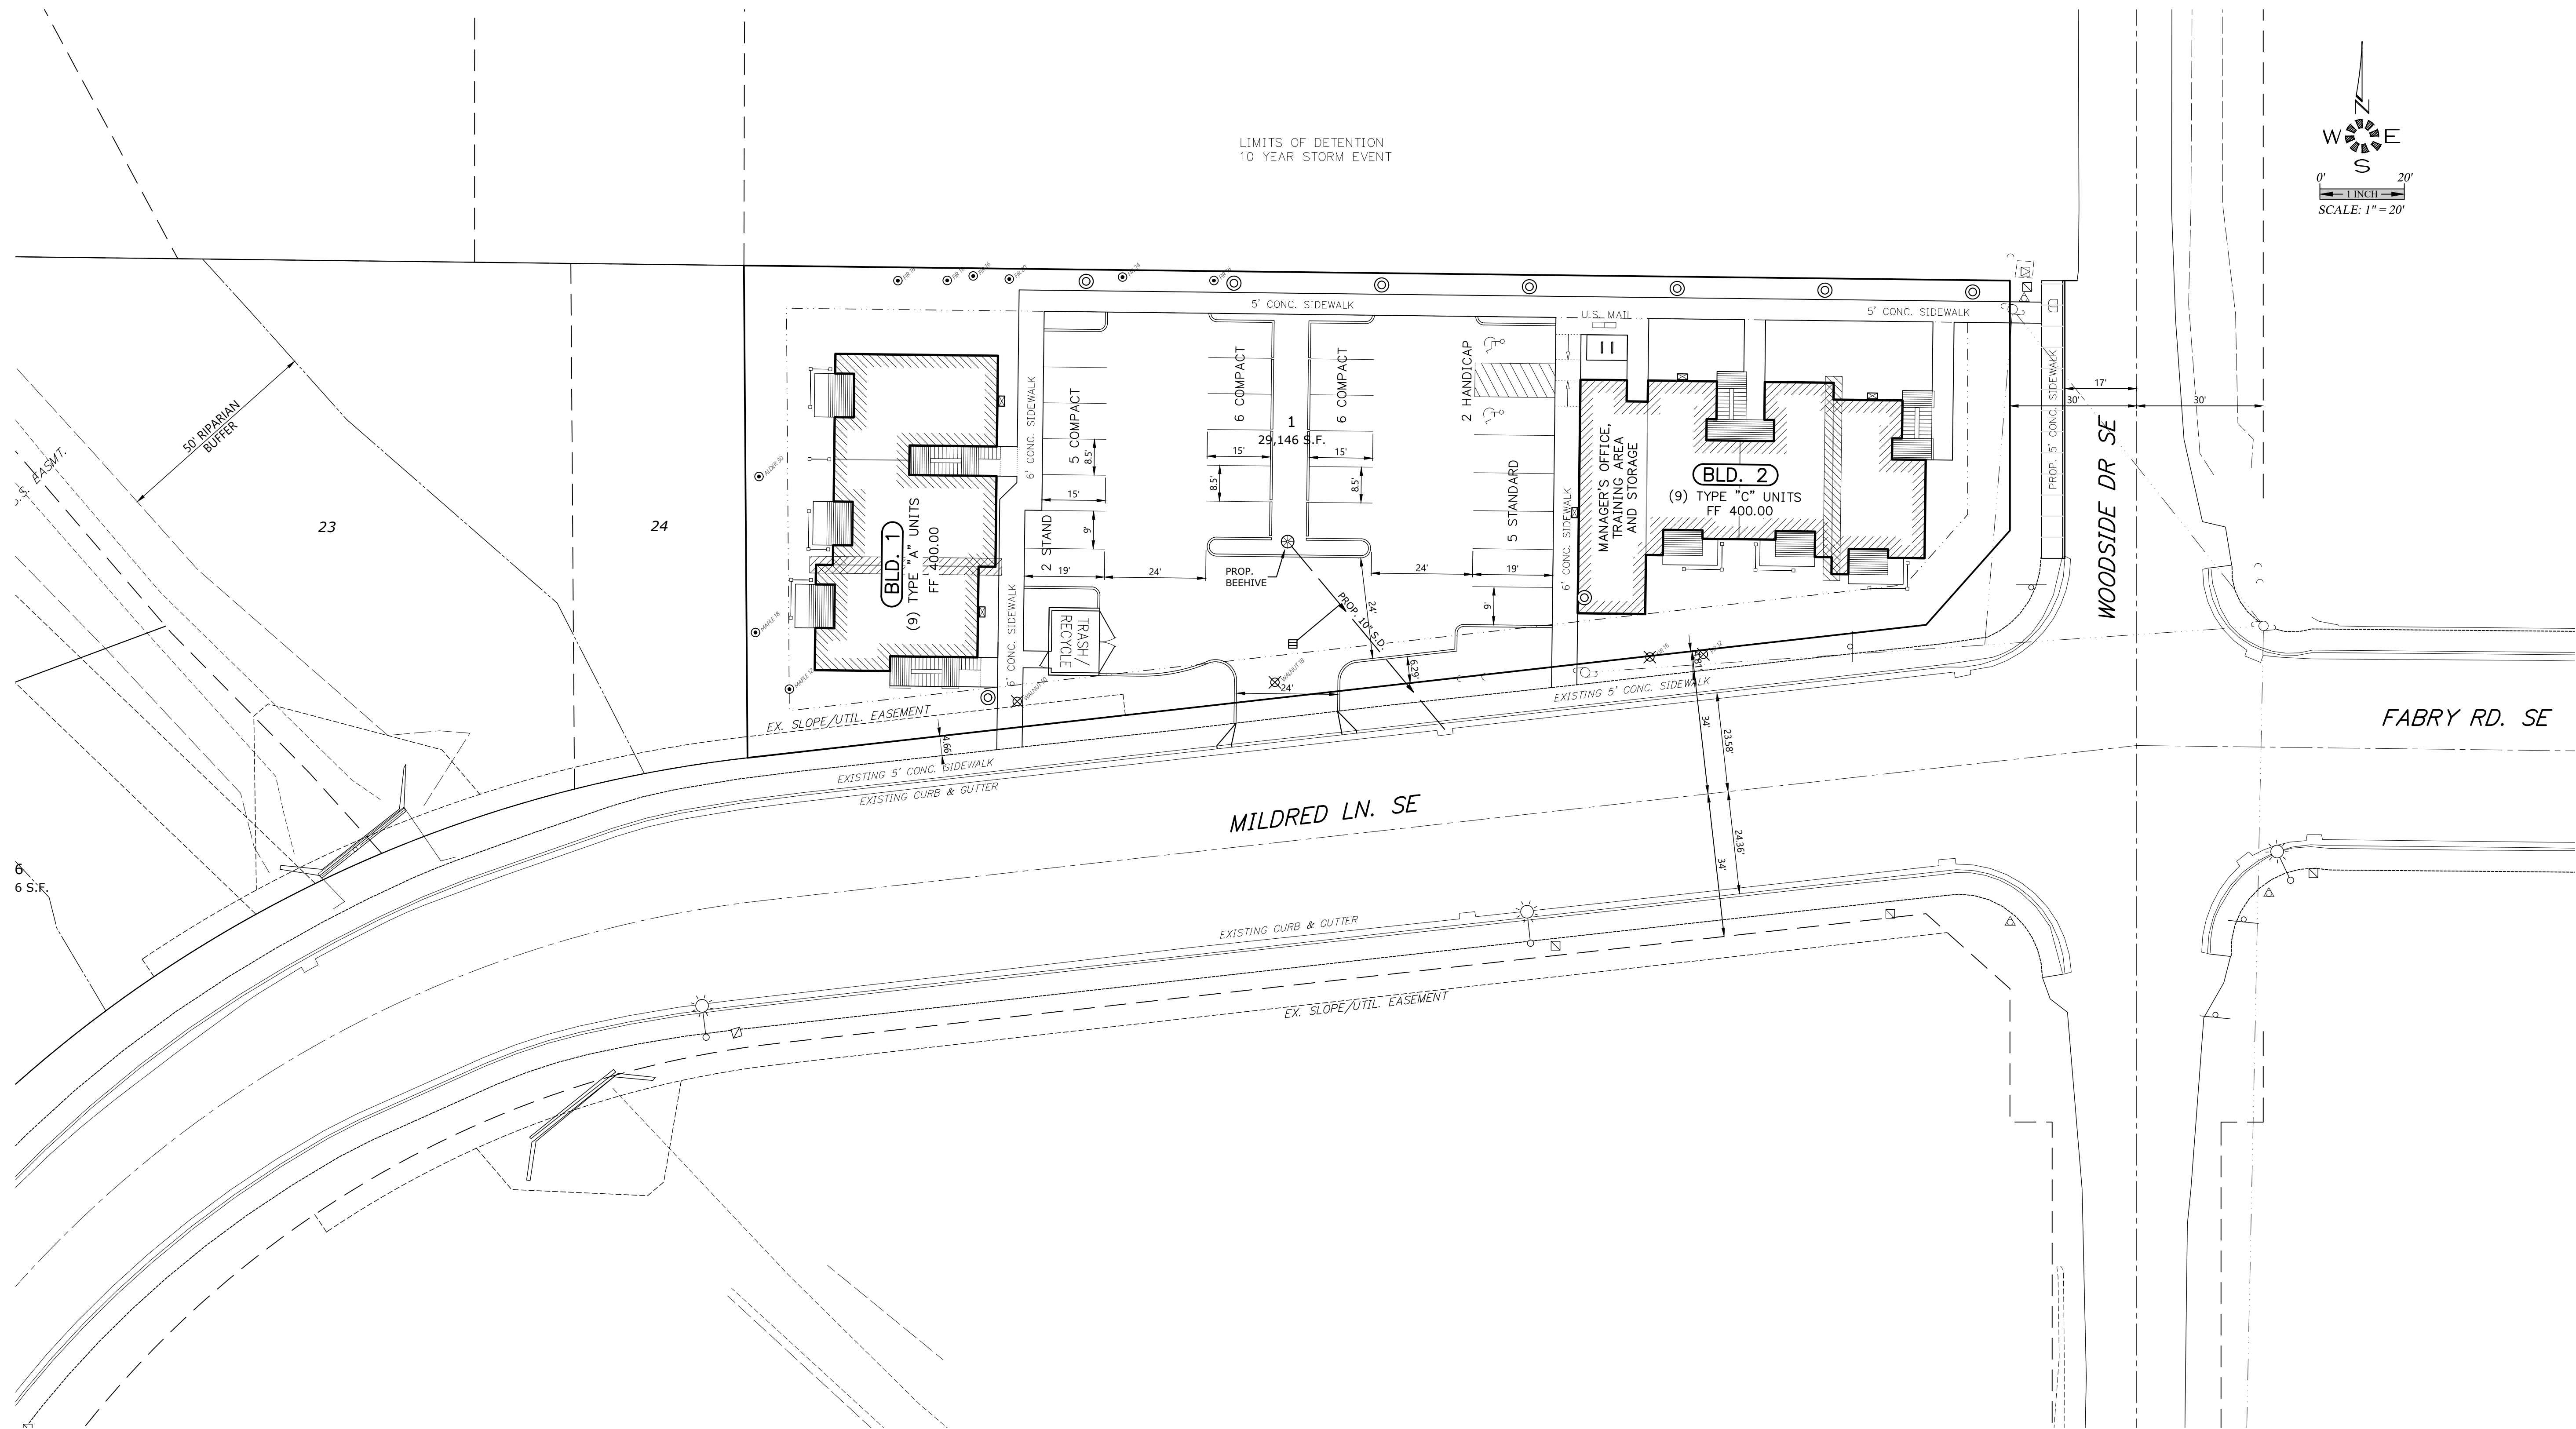

- 19 = EXISTING TREES
- 19 = EXISTING TREE MAY BE REMOVED

18 TOTAL APARTMENT UNITS
9 TYPE "A" 2-Bd, 1-Ba (844 S.F.) UNITS
9 TYPE "C" 1-Bd, 1-Ba (728 S.F.) UNITS

26 TOTAL PARKING STALLS
7 STANDARD STALLS
17 COMPACT STALLS
2 HANDICAP STALLS

1 MANAGER'S OFFICE / STORAGE
1 TRASH / RECYCLE
1 PLAY AREA
1 U.S. MAIL BOX AREA

- WALL PACK LIGHTS MOUNTED ON BUILDINGS
- POLE LIGHT MAXIMUM 14' TALL
- POST LIGHT MAXIMUM 5' TALL
- LOCATION OF ELECTRICAL SEPARATION WALL
- MAXIMUM 1:12 SLOPE ON SIDEWALK END RAMPS
- 4 BICYCLE SPACES

PRELIMINARY SITE PLAN

CHARLENE'S HOUSE APARTMENTS

NO CHANGES, MODIFICATIONS
OR REPRODUCTIONS TO BE
MADE TO THESE DRAWINGS
WITHOUT WRITTEN
AUTHORIZATION FROM THE
DESIGN ENGINEER.
DIMENSIONS & NOTES TAKE
PRECEDENCE OVER
GRAPHICAL REPRESENTATION.

Design: M.D.G.
Drawn: C.D.S.
Checked: J.J.G.
Date: SEPT 19
Scale: AS SHOWN




EXPIRES: 06-30-2021

JOB # 6818

SDR3


J:\6814\6814-Charlene's House\Drawings\SDR4-05.dwg 2016/09/19/2020 12:53:17 PM CSchneider

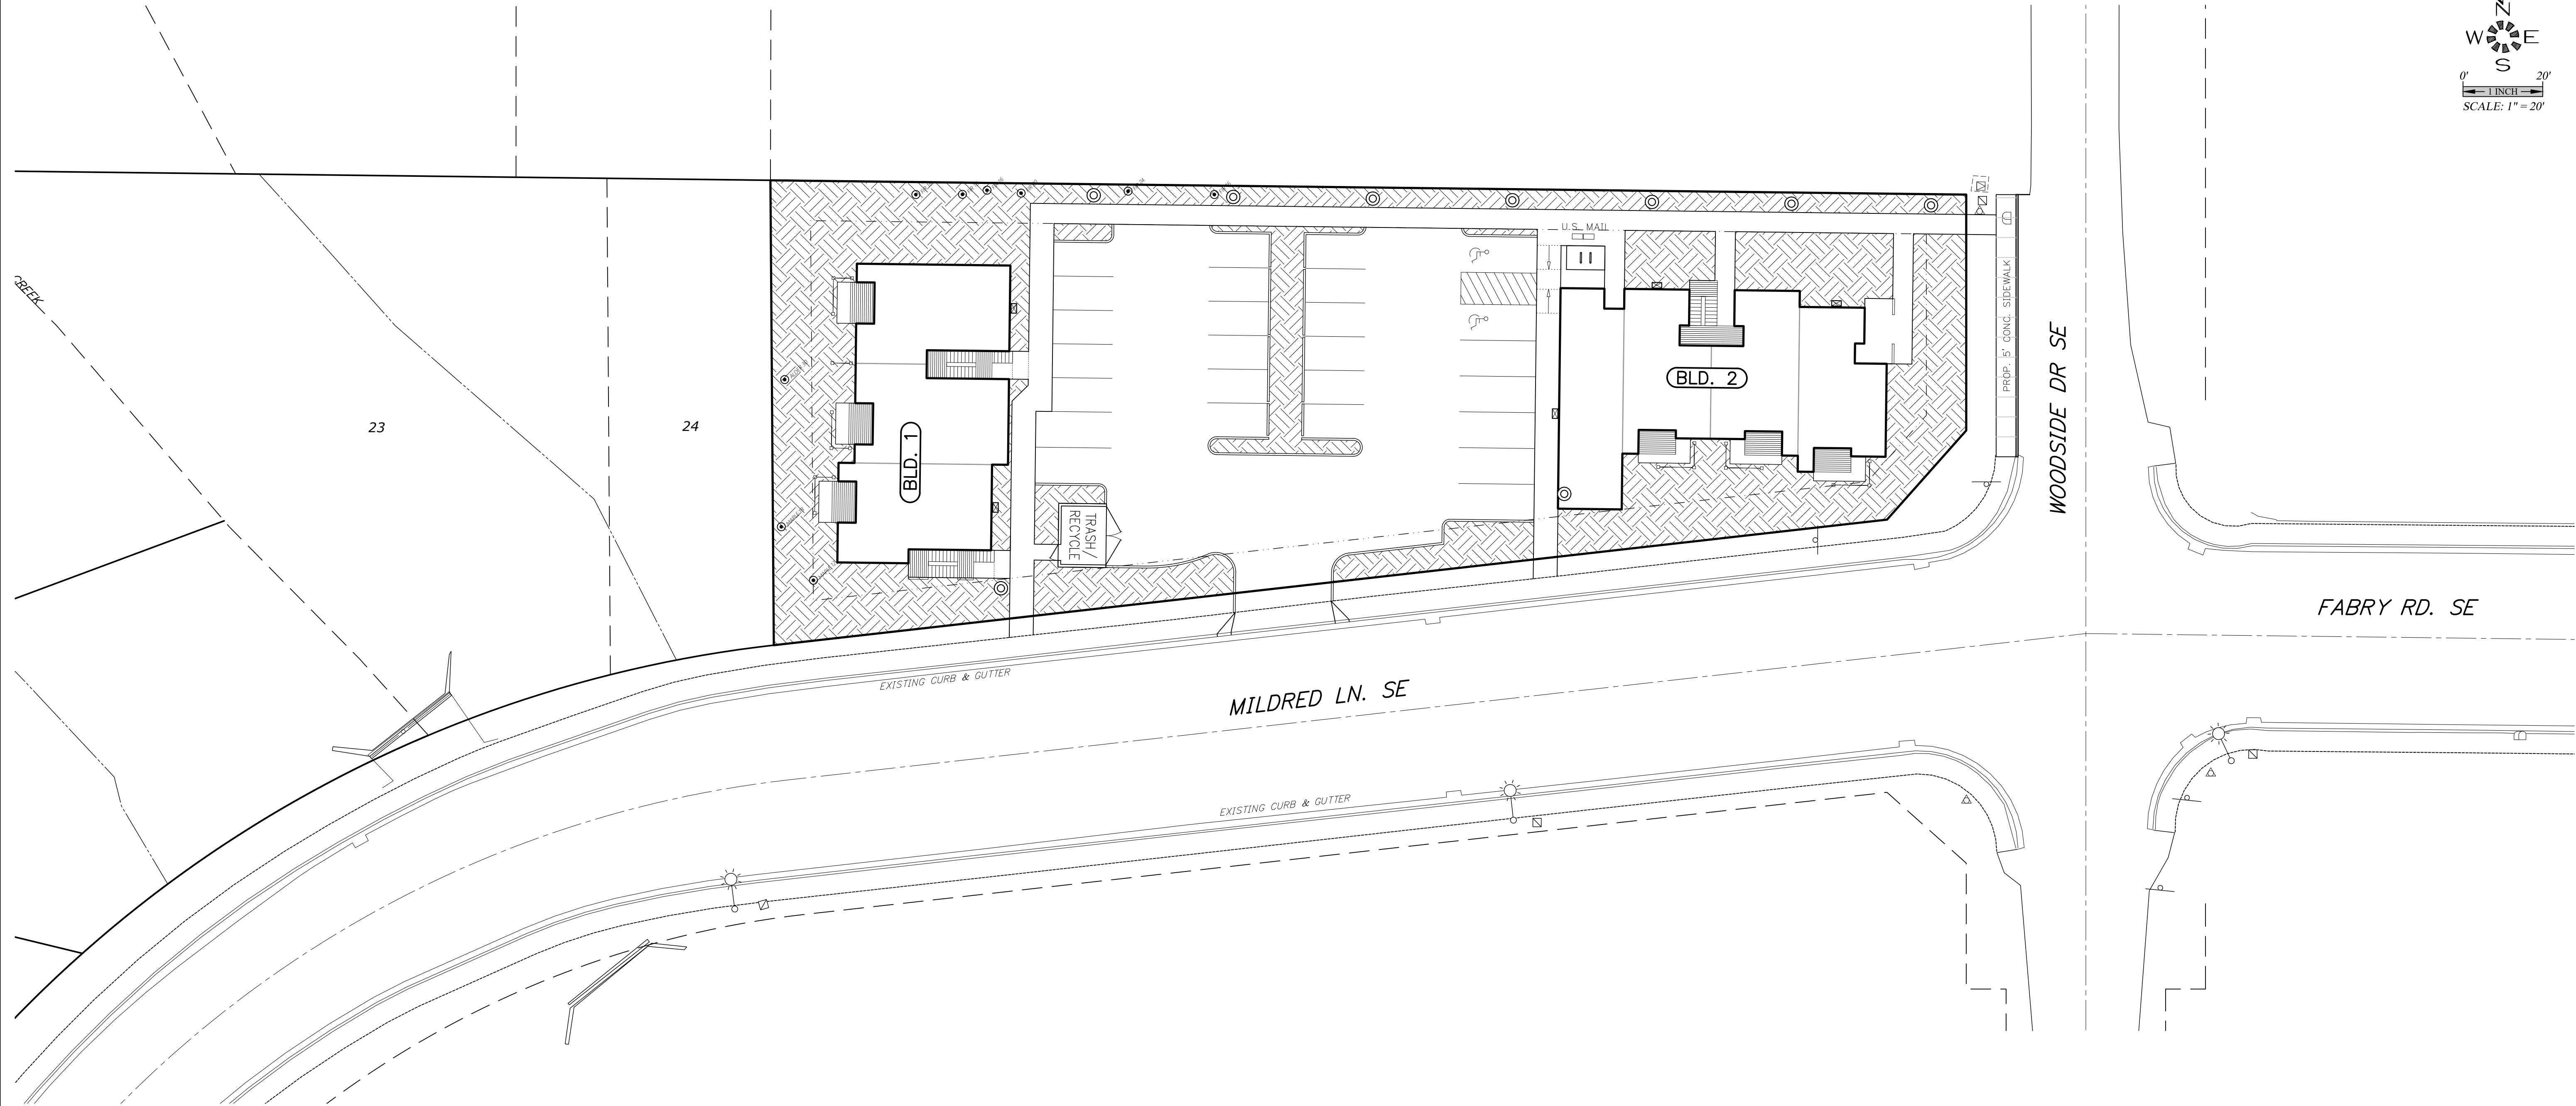

SITE AREAS
BOUNDARY _____ 29,145 S.F. (0.67 AC)

PERVIOUS AREA:
OPEN SPACE _____
COMMON OPEN SPACE _____ 8,360 S.F. (29.25%)
INTERIOR PARKING LOT LANDSCAPING _____ 1,732 S.F. (5%)

IMPERVIOUS AREA
PARKING AREA _____ 9,024 S.F. (32.75%)
SIDEWALK _____ 3,401 S.F. (11.5%)
BUILDINGS _____ 6,163 S.F. (21.5%)

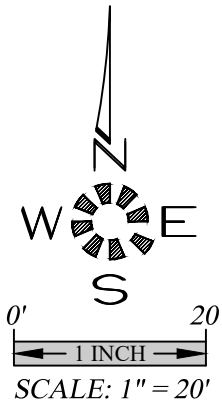

NO CHANGES, MODIFICATIONS
OR REPRODUCTIONS TO BE
MADE TO THESE DRAWINGS
WITHOUT WRITTEN
AUTHORIZATION FROM THE
DESIGN ENGINEER.

DIMENSIONS & NOTES TAKE
PRECEDENCE OVER
GRAPHICAL REPRESENTATION.

Design: M.D.G.
Drawn: C.D.S.
Checked: J.J.G.
Date: SEPT 19
Scale: AS SHOWN


JOB # 6818

MULTI/TECH
ENGINEERING SERVICES, INC.
1155 13th St. S.E. SALEM, OR. 97302
PH. (503) 363 - 9227 FAX (503) 364-1260
www.mteengineering.net office@mteengineering.net

OPEN SPACE PLAN

**CHARLENE'S HOUSE
APARTMENTS**

SDR4

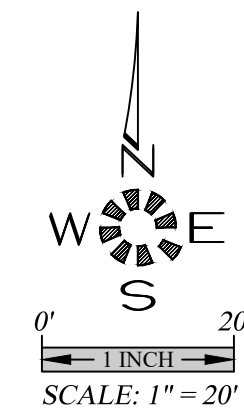

- ☐ 13 = EXISTING TREES
- ☐ 9 = EXISTING TREES TO REMAIN
- ☒ 4 = EXISTING TREE MAY BE REMOVED



MULTI/TECH
ENGINEERING SERVICES, INC.

1155 13TH ST., S.E. SALEM, OR. 97302
PH. (503) 343 - 9227 FAX (503) 364-1260
www.mtengineering.net office@mtengineering.net

EXISTING CONDITIONS PLAN

CHARLENE'S HOUSE APARTMENTS

NO CHANGES, MODIFICATIONS
OR REPRODUCTIONS TO BE
MADE TO THESE DRAWINGS
WITHOUT WRITTEN
AUTHORIZATION FROM THE
DESIGN ENGINEER.

DIMENSIONS & NOTES TAKE
PRECEDENCE OVER
GRAPHICAL REPRESENTATION.

6018P SDK2-XCOND


Design: M.D.G.
Drawn: C.D.S.
Checked: J.J.G.
Date: SEPT 19
Scale: AS SHOWN

REGISTERED PROFESSIONAL
ENGINEER
9634
OREGON
JULY 11, 1978
MARK D. GRENZ
EXPIRES 86-30-2021

JOB # 6818

SDR2

J:\681\681-Charlene's House\Drawings\SDR6-SS, 5/18/2020 12:53:37 PM, CSchneider

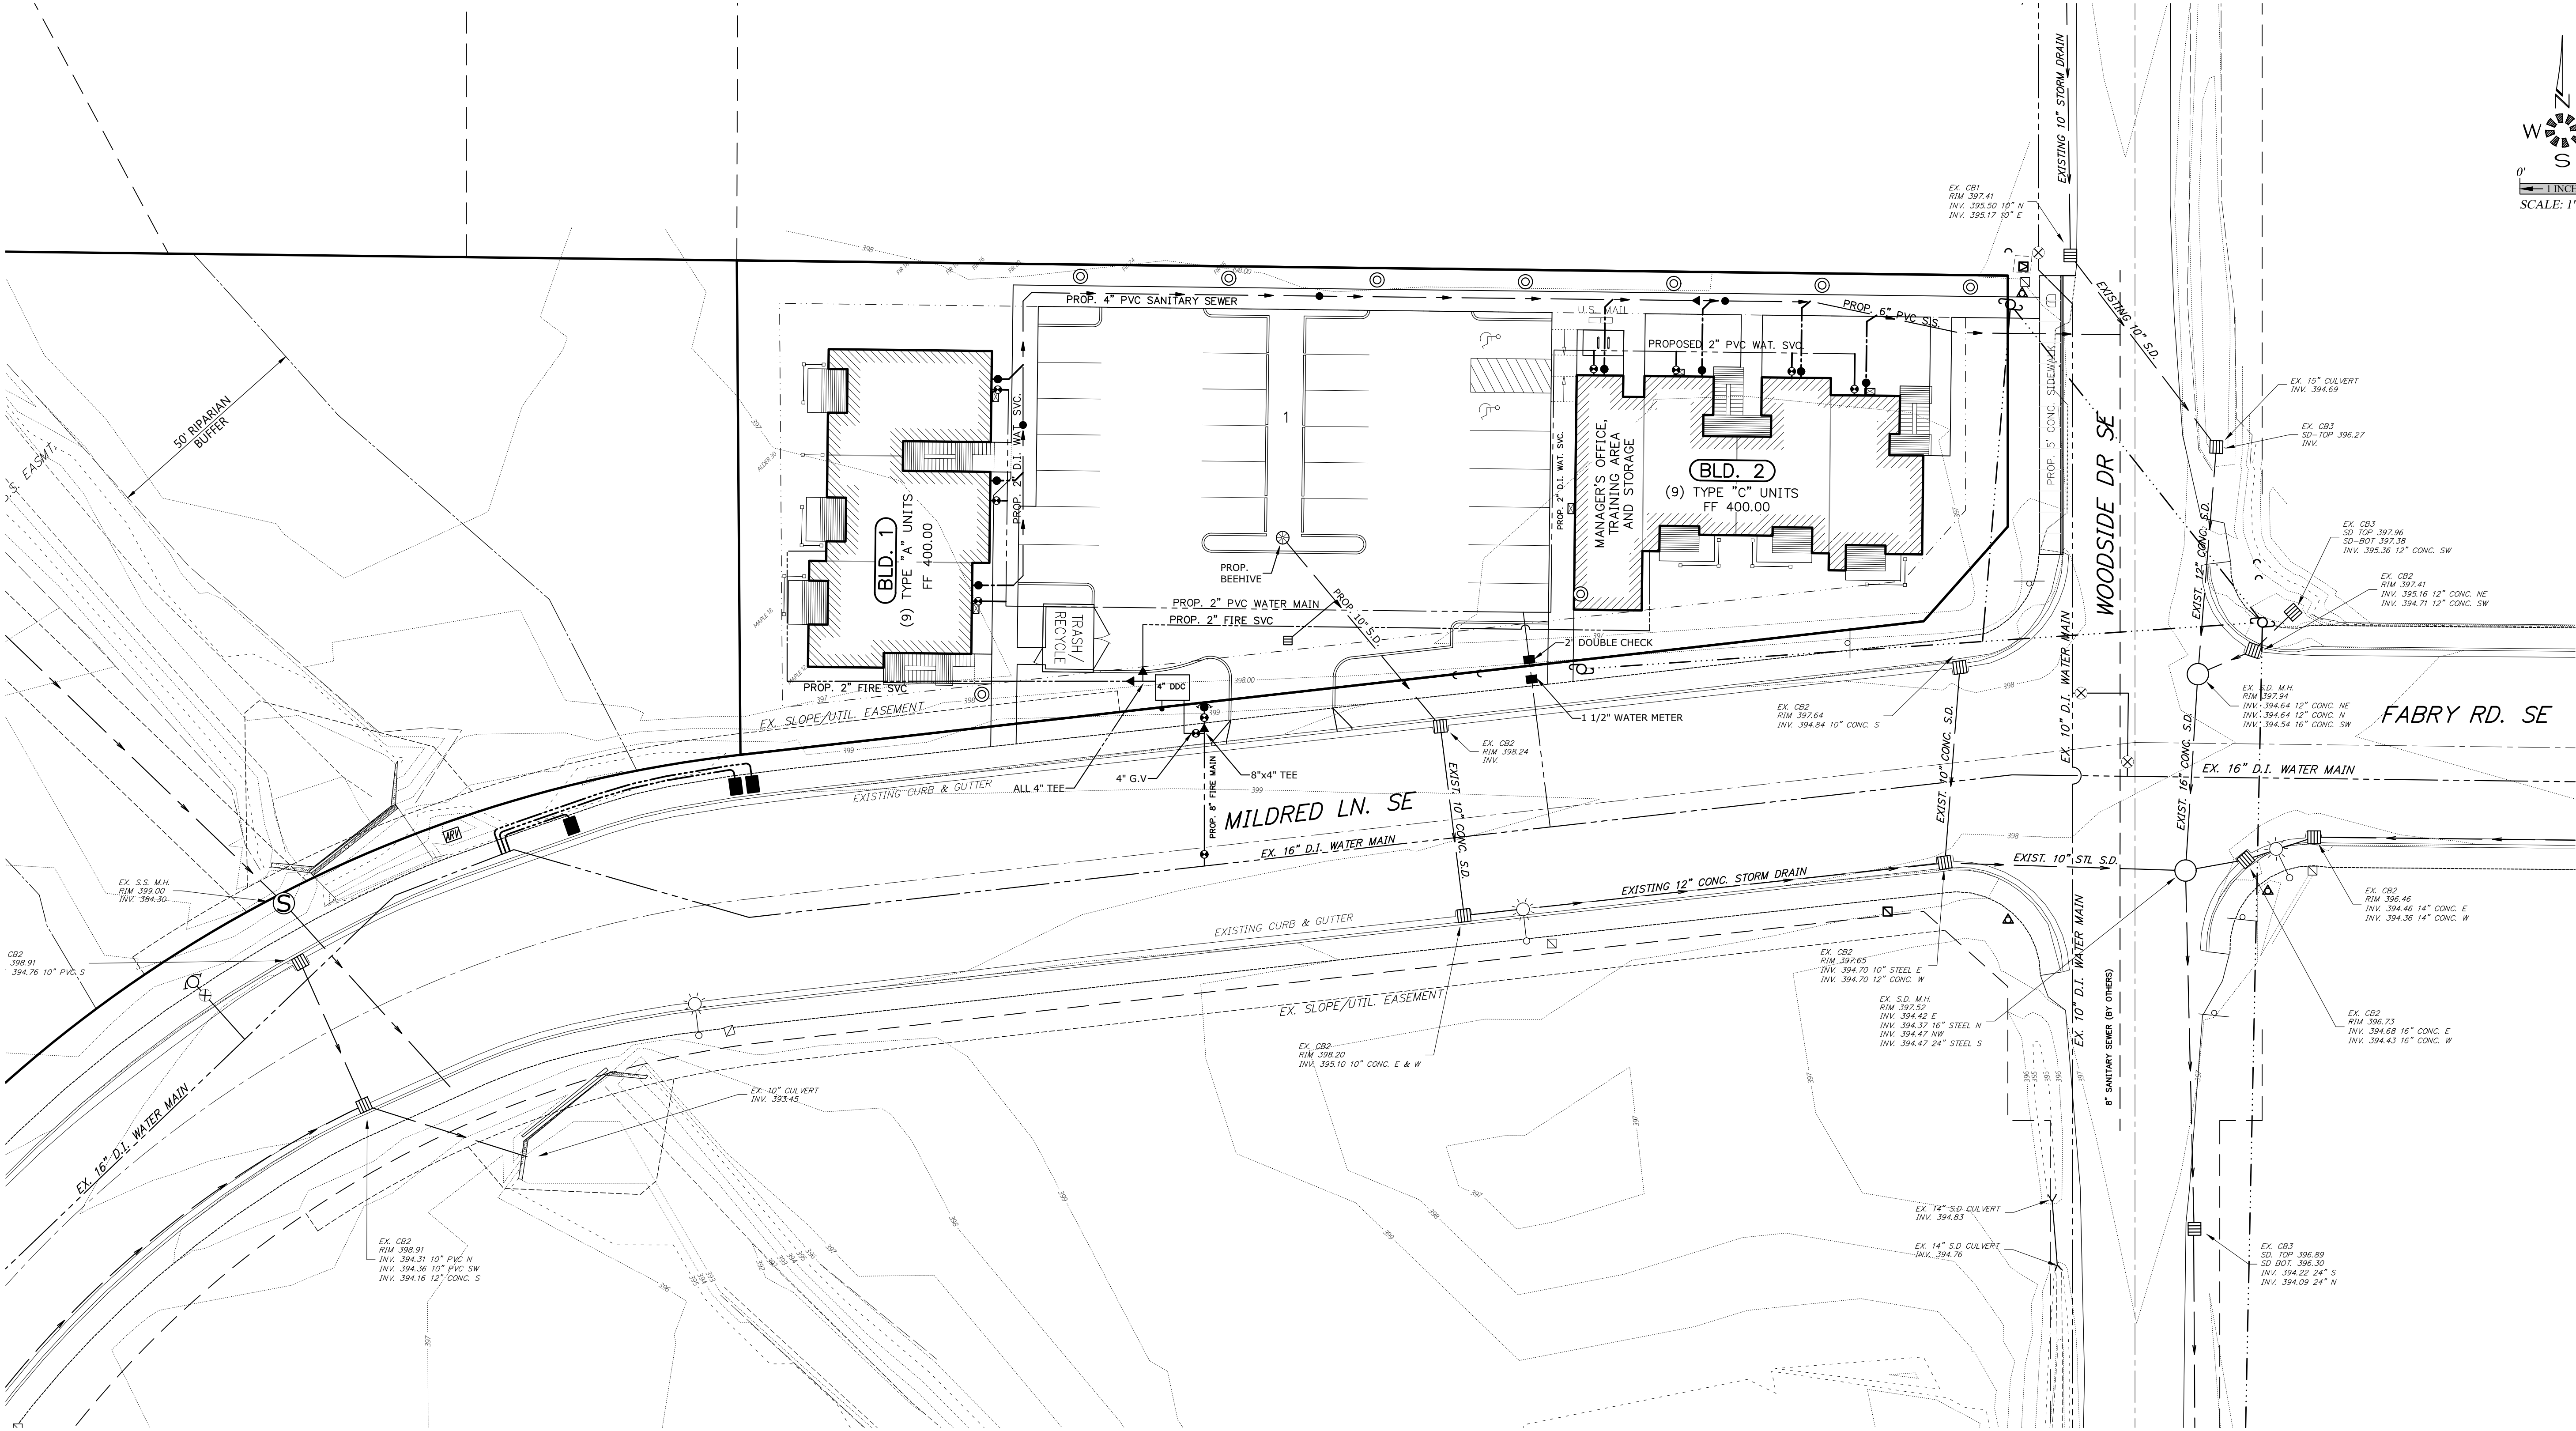

PRELIMINARY UTILITY PLAN

CHARLENE'S HOUSE
APARTMENTS

NO CHANGES, MODIFICATIONS
OR REPRODUCTIONS TO BE
MADE TO THESE DRAWINGS
WITHOUT WRITTEN
AUTHORIZATION FROM THE
DESIGN ENGINEER.
DIMENSIONS & NOTES TAKE
PRECEDENCE OVER
GRAPHICAL REPRESENTATION.


Design:	M.D.G.
Drawn:	C.D.S.
Checked:	J.J.G.
Date:	SEPT 19
Scale:	AS SHOWN



EXPIRES: 06-30-2021

JOB # 6818

SDR6

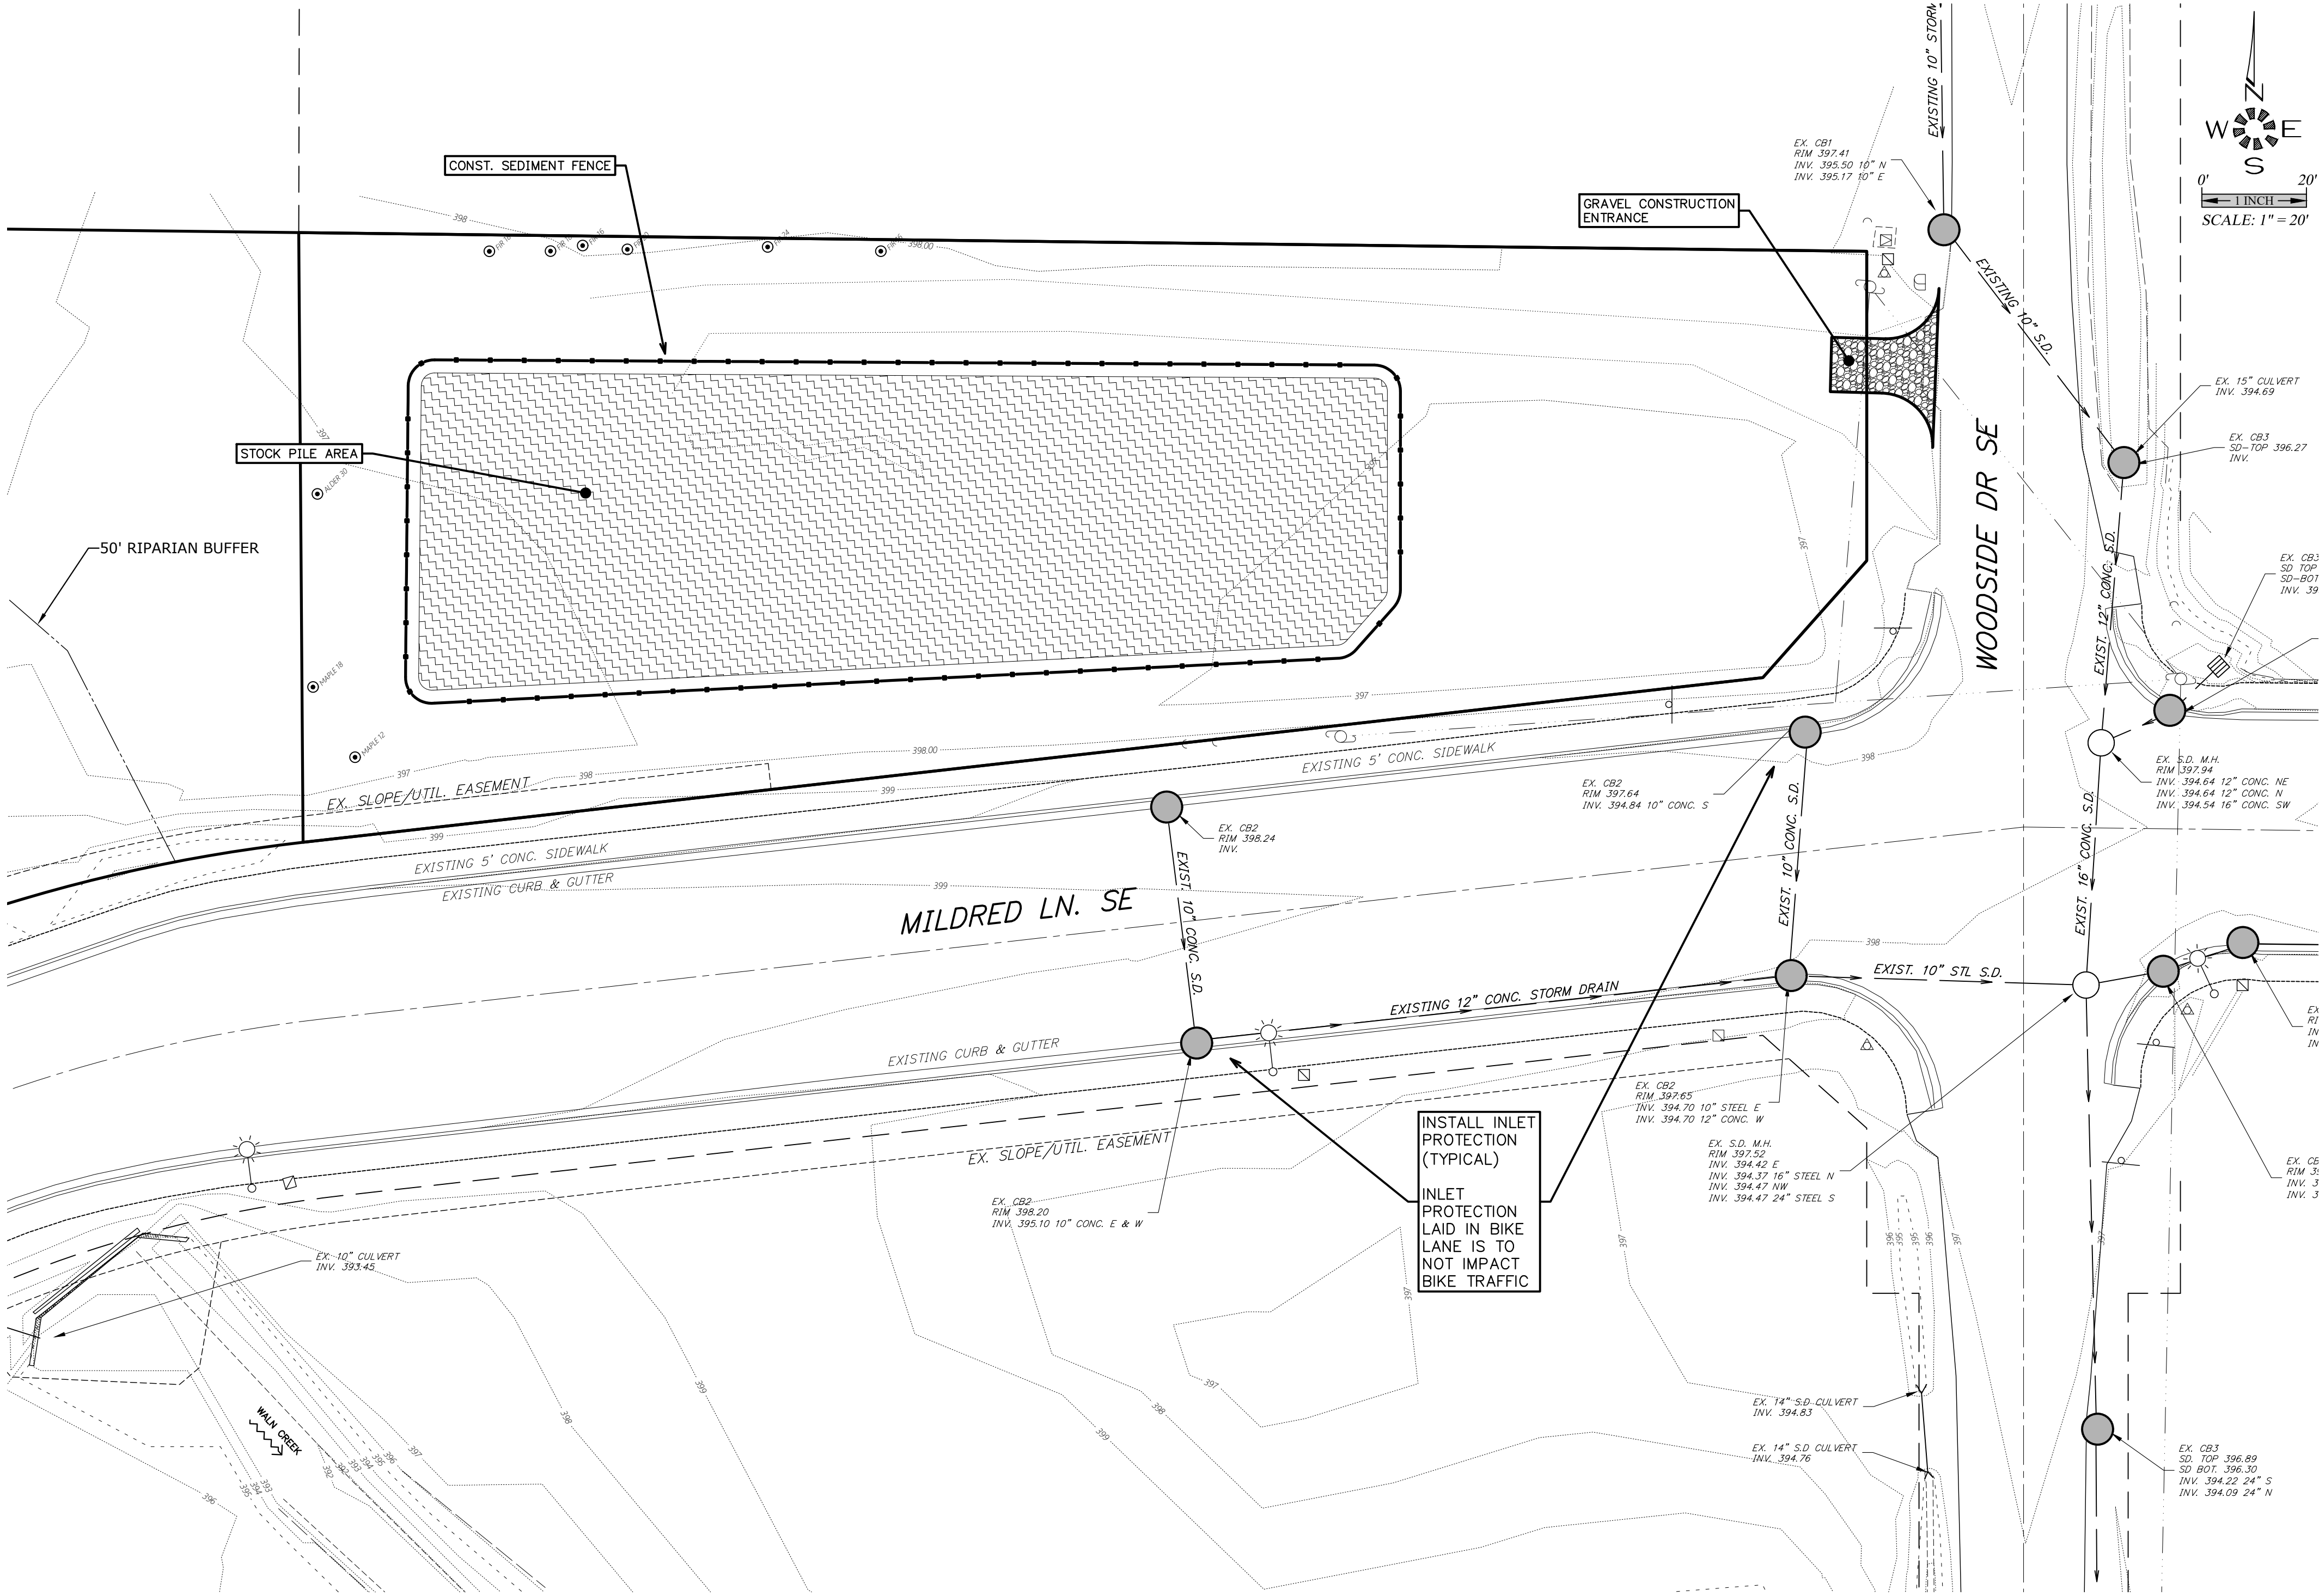

1. COMMENT CORRECTIONS

T.N.S. 02/13/2020

0838P 5807-EC

DESIGN: M.D.G.

DRAWN: C.D.S.

CHECKED: J.J.G.

DATE: SEPT 19

SCALE: AS SHOWN

REGISTERED PROFESSIONAL ENGINEER

MARK D. GREGG

JULY 1, 1978

EXP. 06-30-2021

JOB # 6818

SDR7

NO CHANGES, MODIFICATIONS OR REPRODUCTIONS TO BE MADE TO THESE DRAWINGS WITHOUT WRITTEN AUTHORIZATION FROM THE DESIGN ENGINEER. DIMENSIONS & NOTES TAKE PRECEDENCE OVER GRAPHICAL REPRESENTATION.

CHARLENE'S HOUSE APARTMENTS

EROSION CONTROL PLAN

MULTI/TECH

ENGINEERING SERVICES, INC.

11555 13th ST., S.E. SALEM, OR. 97302

PH. (503) 363 - 9227 FAX (503) 364-1260

www.mtengineering.net office@mtengineering.net

J:\A\6818-Charlene's House\Drawings\SDR8-EC.dwg 2/18/2020 12:53:57 PM, CSchwartz

(a) Pre–Construction

(1). Prior to any land disturbing activities, the boundaries of the clearing and grading limits, vegetated buffers, and any sensitive areas shown on this plan shall be clearly delineated in the field. Unless otherwise approved, no disturbance is permitted beyond the clearing limits. The Contractor must maintain the delineation for the duration of the project. Note: vegetated corridors to be delineated with orange construction fence or approved equal.

(2). BMPs that must be installed prior to land disturbing activities are construction entrance, perimeter sediment control, and inlet protection.

(3). Hold a preconstruction conference to review the EPSCP and with the City's Project Manager and Inspector.

(b) Construction

(1). All sediment is required to stay on site. Sediment amounts greater than ¾ cubic foot which leave the site must be cleaned up within 24 hours and placed back on the site and stabilized or properly disposed. Vacuuming or dry sweeping must be used to clean up released sediment and it must not be swept or washed into storm sewers, drainage ways, or water bodies. The cause of the sediment release must be found and prevented from causing a recurrence of the discharge within the same 24 hours. Any in–stream clean up of sediment shall be performed according to the DSL required time frame.

(2). Construction, maintenance, replacement, and upgrading of erosion prevention and sediment control facilities is the sole responsibility of the Contractor until all construction is completed, approved, and permanent erosion control (i.e., vegetation/landscaping) is established on all disturbed areas.

(3). All recommended erosion prevention and sediment control procedures are dependent on construction methods, staging, site conditions, weather, and scheduling. During the construction period, erosion control facilities shall be revised, upgraded, replaced, or added, to comply with SRC and State and Federal regulatory requirements.

(4). The Contractor is solely responsible for protection of all adjacent property and downstream facilities from erosion and siltation during project construction. Any damage resulting from such erosion and siltation shall be corrected at the sole expense of the Contractor.

(5). When saturated soil is present, water–tight trucks must be used to transport saturated soils from the construction site. Soil may be drained on site at a designated location, using appropriate BMPs. Soil must be drained sufficiently to drip less than one gallon per hour prior to leaving the site.

(6). All materials spilled, dropped, or washed into storm drains must be removed immediately, and the Contractor shall provide protection of downstream inlets and catch basins to ensure sediment–laden water does not enter the storm drain system.

(7). All discharge of sediment–laden water must be treated with an appropriate BMP to remove sediment from discharge waters and to comply with SRC and State and Federal Regulatory Permits.

(8). In areas subject to wind erosion, appropriate BMPs must be used which may include the application of fine water spraying, plastic sheeting, mulching, or other approved measures.

(9). The EPSC measures and BMPs shown on this plan are the minimum requirements for anticipated site conditions. During the construction period, these measures shall be upgraded as needed to maintain compliance with all regulations.

(10). The contractor shall provide onsite water or other appropriate BMPs to prevent dust and wind erosion of fine grain soils.

(11). Disturbed areas must be stabilized after 14 days of inactivity, or immediately if rain is forecasted. See Subsection 7A.1(d)–Wet Weather Period.

(12). During the wet weather work period or when rain is forecasted, all active and inactive soil stock piles must be covered with appropriate plastic sheeting. Plastic sheeting must cover the entire stock pile and be sufficiently anchored.

(c) Pollutants, Solid Waste and Hazardous Materials Management

(1). Any use of toxic or other hazardous materials must include proper storage, application, and disposal.

(2). The contractor is solely responsible to properly manage pollutants, hazardous wastes, used oils, contaminated soils, concrete waste, sanitary waste, liquid waste, or other toxic substances discovered or generated during construction to prevent leakage, spills or release of pollutants to the environment and surface waters.

(3). Contractor shall develop a project specific written spill prevention and response procedures that includes employee training on spill prevention and proper disposal procedures; regular maintenance schedule for vehicles and machinery; and material delivery and storage controls, signage, material use, and use of covered storage areas for waste and supplies. The plan shall comply with SRC and Federal and State requirements, and shall be available on site at all times.

(d) Wet Weather Period (October 15 through April 30)

(1). Construction activities must avoid or minimize the duration of disturbed areas.

(2). Temporary stabilization of the site including covering of bare soils with approved BMPs, must be installed at the end of the shift before a holiday or weekend, or at the end of each workday if rainfall is forecast in the next 24 hours.

(3). Temporary stabilization or covering of soil stockpiles and protection of stockpiles located away from construction activity must occur at the end of each workday.

(e) Maintenance

(1). Erosion control measures shall be maintained in such a manner as to ensure that erosion is prevented and sediment–laden water does not enter a drainage system, roadway, or violate applicable water quality standards.

(2). Sediment shall not be washed or swept into storm sewers, drainage ways, or water bodies.

(3). Sediment must be removed from behind all sediment control measures when it has reached a height of ¾ the barrier height, and prior to the control measures removal.

(4). Removal of trapped sediment in a sediment basin or sediment trap or catch basins must occur when the sediment retention capacity has been reduced by 50 percent; is not functioning properly and/or at the completion of project.

(5). Cleaning of all structures, inlet protection BMPs, and sump pumps must be completed regularly and as required to ensure structures and inlets function properly and flow freely.

(6). Construction site exits shall be maintained in a condition that will prevent tracking or flow of mud onto the ROW or approved access point. The entrance may require periodic top dressing as conditions demand, and repair and/or cleanout of any structures used to trap sediment. Wheel washing shall be required to prevent sediment and material tracking on road surfaces if passive BMPs are not effective.

(f) Inspection

(1). The EPSCP must be kept onsite at all times. All measures shown on the plan must be installed properly to ensure compliance with SRC and State and Regulatory permits, and that sediment does not enter a surface water system, roadway, or other properties.

(2). Written EPSC inspection logs shall be maintained onsite and available to City inspectors upon request.

(3). All BMPs shall be inspected at least every week. When a rainfall event exceeds ½" in a 24–hour period, daily inspection of the erosion controls, sediment controls, and discharge outfalls must be conducted and documented. Inspections shall be done by a representative of the permit registrant who is knowledgeable and experienced in the principles, practices, installation, and maintenance of erosion and sediment controls.

(g) Inactive Construction Periods and Post–Construction

(1). Should work cease in any area for 14 days, the inactive area must be stabilized with appropriate soil stabilization BMPs. If all construction activity ceases the entire site must be temporarily stabilized using vegetation, heavy mulch layer, temporary seeding, or other method.

(2). All temporary erosion prevention and sediment control facilities shall be removed by the contractor within 30 days after permanent landscaping/vegetation is established and the threat of erosion and sediment transport has been mitigated.

(3). Temporary grass cover measures must be fully established by October 15 or other cover measures (i.e., erosion control blankets with anchors, one–inch of straw mulch, six mil HDPE plastic sheet, etc.) shall be in place over all disturbed soil areas until April 30. To establish an adequate grass stand for controlling erosion by October 15, it is recommended that seeding and mulching occur by September 1.

(4). Permanent erosion control vegetation on all embankments and disturbed areas shall be re–established as soon as construction is completed.

(h) Specifications

(1). Soil preparation. Topsoil should be prepared according to the landscape plans, if available, or recommendations of the grass seed supplier. Slopes shall be textured before seeding by rack walking (i.e., driving a crawling tractor up and down the slopes to leave a pattern of cleat imprints parallel to slope contours) or other method to provide stable areas for seeds to rest.

(2). Seeding. Erosion control grass seed mix shall be as follows: Dwarf grass mix (low height, low maintenance) consisting of dwarf perennial ryegrass (80 percent by weight), creeping red fescue (20 percent by weight). Application rate shall be 100 pounds per acre minimum.

(3). Grass seed shall be fertilized at a rate of ten pounds per 1,000 square feet with 16– 16–16 slow release type fertilizer. Disturbed areas within 50 feet of water bodies and wetlands must use a non–phosphorous fertilizer.

(4). The application rate of fertilizers used to reestablish vegetation shall follow manufacturer's recommendations. Nutrient releases from fertilizers to surface waters shall be minimized. Time release fertilizers shall be used. Care shall be made in the application of fertilizers within any waterway riparian zone to prevent leaching into the waterway.

(5). When used, hydromulch shall be applied with grass seed at a rate of 2,000 pounds per acre between April 30 and June 10, or between September 1 and October 1. On slopes steeper than ten percent, hydrosed and mulch shall be applied with a bonding agent (tackifier). Application rate and methodology shall be in accordance with seed supplier recommendations.

(6). When used in lieu of hydromulch, dry, loose, weed–free straw used as mulch shall be applied at a rate of 4,000 pounds per acre (double the hydromulch application requirement). Anchor straw by working in by hand or with equipment (rollers, cleat trackers, etc.). Mulch shall be spread uniformly immediately following seeding.

(7). When conditions are not favorable to germination and establishment of the grass seed, the Contractor shall irrigate the seeded and mulched areas as required to establish the grass cover.

(8). Sediment fences shall be constructed of continuous filter fabric to avoid use of joints. When joints are necessary, filter cloth shall be spliced together only at a support post, with a minimum six–inch overlap, and both ends securely fastened to a post.

(9). The standard strength filter fabric shall be fastened securely to stitched loops installed on the upslope side of the posts, and six inches of the fabric shall be extended into the trench. The fabric shall not extend more than 30 inches above the original ground surface. Filter fabric shall not be stapled to existing trees.

(10). Bio–filter bags shall be clean 100 percent wood product waste. Bags shall be 18–inch x 18–inch x 30–inch, weigh approximately 45 pounds, and be contained in a bag made of ¾ inch plastic mesh.

(11). Minimum wet weather slope protection. For 3H:1V or steeper slopes use Bon Terra Type C2 or North American Green Type C125 erosion control blankets. Use a minimum of two inches straw mulch or North American Green Type S150 for slopes flatter than 3H:1V and greater than 6H:1V. Slopes flatter than 6H:1V use one inch straw mulch, hydrosed with hydromulch and tackifier. Slope protection shall be placed on all disturbed areas immediately after completion of each section of construction activity, until the erosion control seeding has been established. As an option during temporary or seasonal work stoppages, a six–mil HDPE plastic sheet may be placed on exposed slopes. The plastic sheet shall be provided with an anchor trench at the top and bottom of the slope, and shall be sandbagged on the slopes as required to prevent damage or displacement by wind.

Section 2. Required Inspection Table and ESCP Drawing Standard Notes

When omitting ESCP Narratives, include one electronic version and one complete drawing set, containing a cover sheet with project location, required standard notes and inspection table, all numbered sheets to scale with match lines, and any corresponding ESC detail.

Site Condition	Minimum Frequency
1. Active period	Daily when stormwater runoff, including runoff from snow melt, is occurring. At least once every 14 days, regardless of whether stormwater runoff is occurring.
2. Prior to the site becoming inactive or in anticipation of site inaccessibility	Once to ensure that erosion and sediment control measure are in working order. Any necessary maintenance and repair must be made prior to leaving the site.
3. Inactive periods greater than fourteen (14) consecutive calendar days	Once every month.
4. Periods during which the site is inaccessible due to inclement weather	If practical, inspections must occur daily at a relevant and accessible discharge point or downstream location.
5. Periods during which discharge is unlikely due to frozen conditions.	Monthly. Resume monitoring immediately upon melt, or when weather conditions make discharges likely.

- Hold a pre-construction meeting of project construction personnel that includes the inspector to discuss erosion and sediment control measures and construction limits. (Schedule A.8.c.i.(3))
- All inspections must be made in accordance with DEQ 1200-C permit requirements. (Schedule A.12.b and Schedule B.1)
- Inspection logs must be kept in accordance with DEQ's 1200-C permit requirements. (Schedule B.1.c and B.2)
- Retain a copy of the ESCP and all revisions on site and make it available on request to DEQ, Agent, or the local municipality. During inactive periods of greater than seven (7) consecutive calendar days, the above records must be retained by the permit registrant but do not need to be at the construction site. (Schedule B.2.c)
- All permit registrants must implement the ESCP. Failure to implement any of the control measures or practices described in the ESCP is a violation of the permit. (Schedule A.8.a)
- The ESCP must be accurate and reflect site conditions. (Schedule A.12.c.i)
- Submission of all ESCP revisions is not required. Submittal of the ESCP revisions is only under specific conditions. Submit all necessary revision to DEQ or Agent within 10 days. (Schedule A.12.c.iv. and v)
- Phase clearing and grading to the maximum extent practical to prevent exposed inactive areas from becoming a source of erosion. (Schedule A.7.a.iii)
- Identify, mark, and protect (by construction fencing or other means) critical riparian areas and vegetation including important trees and associated rooting zones, and vegetation areas to be preserved. Identify vegetative buffer zones between the site and sensitive areas (e.g., wetlands), and other areas to be preserved, especially in perimeter areas. (Schedule A.8.c.i.(1) and (2))
- Preserve existing vegetation when practical and re-vegetate open areas. Re-vegetate open areas when practicable before and after grading or construction. Identify the type of vegetative seed mix used. (Schedule A.7.a.v)
- Maintain and delineate any existing natural buffer within the 50-foot of waters of the state. (Schedule A.7.b.i.and (2)(a)(b))
- Install perimeter sediment control, including storm drain inlet protection as well as all sediment basins, traps, and barriers prior to land disturbance. (Schedule A.8.c.i.(5))
- Control both peak flow rates and total stormwater volume, to minimize erosion at outlets and downstream channels and streambanks. (Schedule A.7.c)
- Control sediment as needed along the site perimeter and at all operational internal storm drain inlets at all times during construction, both internally and at the site boundary. (Schedule A.7.d.i)
- Establish concrete truck and other concrete equipment washout areas before beginning concrete work. (Schedule A.8.c.i.(6))
- Apply temporary and/or permanent soil stabilization measures immediately on all disturbed areas as grading progresses. Temporary or permanent stabilizations measures are not required for areas that are intended to be left unvegetated, such as dirt access roads or utility pole pads.(Schedule A.8.c.ii.(3))
- Establish material and waste storage areas, and other non-stormwater controls. (Schedule A.8.c.i.(7))
- Prevent tracking of sediment onto public or private roads using BMPs such as: construction entrance, graveled (or paved) exits and parking areas, gravel all unpaved roads located onsite, or use an exit tire wash. These BMPs must be in place prior to land-disturbing activities. (Schedule A.7.d.ii and A.8.c.i.(4))

Rev. 12/15/15
By: Krista Ratliff

p. 6 of 7

- When trucking saturated soils from the site, either use water-tight trucks or drain loads on site. (Schedule A.7.d.ii.(5))
- Control prohibited discharges from leaving the construction site, i.e., concrete wash-out, wastewater from cleanout of stucco, paint and curing compounds. (Schedule A.6)
- Use BMPs to prevent or minimize stormwater exposure to pollutants from spills; vehicle and equipment fueling, maintenance, and storage; other cleaning and maintenance activities; and waste handling activities. These pollutants include fuel, hydraulic fluid, and other oils from vehicles and machinery, as well as debris, fertilizer, pesticides and herbicides, paints, solvents, curing compounds and adhesives from construction operations. (Schedule A.7.c.i.(2))
- Implement the following BMPs when applicable: written spill prevention and response procedures, employee training on spill prevention and proper disposal procedures, spill kits in all vehicles, regular maintenance schedule for vehicles and machinery, material delivery and storage controls, training and signage, and covered storage areas for waste and supplies. (Schedule A.7.c.iii.)
- Use water, soil-binding agent or other dust control technique as needed to avoid wind-blown soil. (Schedule A.7.a.iv)
- The application rate of fertilizers used to reestablish vegetation must follow manufacturer's recommendations to minimize nutrient releases to surface waters. Exercise caution when using time-release fertilizers within any waterway riparian zone. (Schedule A.9.b.iii)
- If an active treatment system (for example, electro-coagulation, flocculation, filtration, etc.) for sediment or other pollutant removal is employed, submit an operation and maintenance plan (including system schematic, location of system, location of inlet, location of discharge, discharge dispersion device design, and a sampling plan and frequency) before operating the treatment system. Obtain plan approval before operating the treatment system. Operate and maintain the treatment system according to manufacturer's specifications. (Schedule A.9.d)
- Temporarily stabilize soils at the end of the shift before holidays and weekends, if needed. The registrant is responsible for ensuring that soils are stable during rain events at all times of the year. (Schedule A.7.b)
- As needed based on weather conditions, at the end of each workday soil stockpiles must be stabilized or covered, or other BMPs must be implemented to prevent discharges to surface waters or conveyance systems leading to surface waters. (Schedule A.7.c.ii.(2))
- Construction activities must avoid or minimize excavation and bare ground activities during wet weather. (Schedule A.7.a.i)
- Sediment fence: remove trapped sediment before it reaches one third of the above ground fence height and before fence removal. (Schedule A.9.c.i)
- Other sediment barriers (such as biobags): remove sediment before it reaches two inches depth above ground height and before BMP removal. (Schedule A.9.c.i)
- Catch basins: clean before retention capacity has been reduced by fifty percent. Sediment basins and sediment traps: remove trapped sediments before design capacity has been reduced by fifty percent and at completion of project. (Schedule A.9.c.iii & iv)
- Within 24 hours, significant sediment that has left the construction site, must be remediated. Investigate the cause of the sediment release and implement steps to prevent a recurrence of the discharge within the same 24 hours. Any in-stream clean-up of sediment shall be performed according to the Oregon Division of State Lands required timeframe. (Schedule A.9.b.i)
- The intentional washing of sediment into storm sewers or drainage ways must not occur. Vacuuming or dry sweeping and material pickup must be used to cleanup released sediments. (Schedule A.9.b.ii)
- The entire site must be temporarily stabilized using vegetation or a heavy mulch layer, temporary seeding, or other method should all construction activities cease for 30 days or more. (Schedule A.7.f.i)
- Provide temporary stabilization for that portion of the site where construction activities cease for 14 days or more with a covering of blown straw and a tackifier, loose straw, or an adequate covering of compost mulch until work resumes on that portion of the site. (Schedule A.7.f.ii)
- Do not remove temporary sediment control practices until permanent vegetation or other cover of exposed areas is established. Once construction is complete and the site is stabilized, all temporary erosion controls and retained soils must be removed and disposed of properly, unless doing so conflicts with local requirements. (Schedule A.8.c.iii.(1) and D.3.c.ii and iii)

Rev. 12/15/15
By: Krista Ratliff

p. 7 of 7



EROSION CONTROL NOTES

CHARLENE'S HOUSE APARTMENTS

NO CHANGES, MODIFICATIONS OR REPRODUCTIONS TO BE MADE TO THESE DRAWINGS WITHOUT WRITTEN AUTHORIZATION FROM THE DESIGN ENGINEER.
DIMENSIONS & NOTES TAKE PRECEDENCE OVER GRAPHICAL REPRESENTATION.

Design: M.D.G.
Drawn: C.D.S.
Checked: J.J.G.
Date: SEPT 19
Scale: AS SHOWN



JOB # 6818

SDR8

