


Vicinity Map

6719 Devon Avenue SE

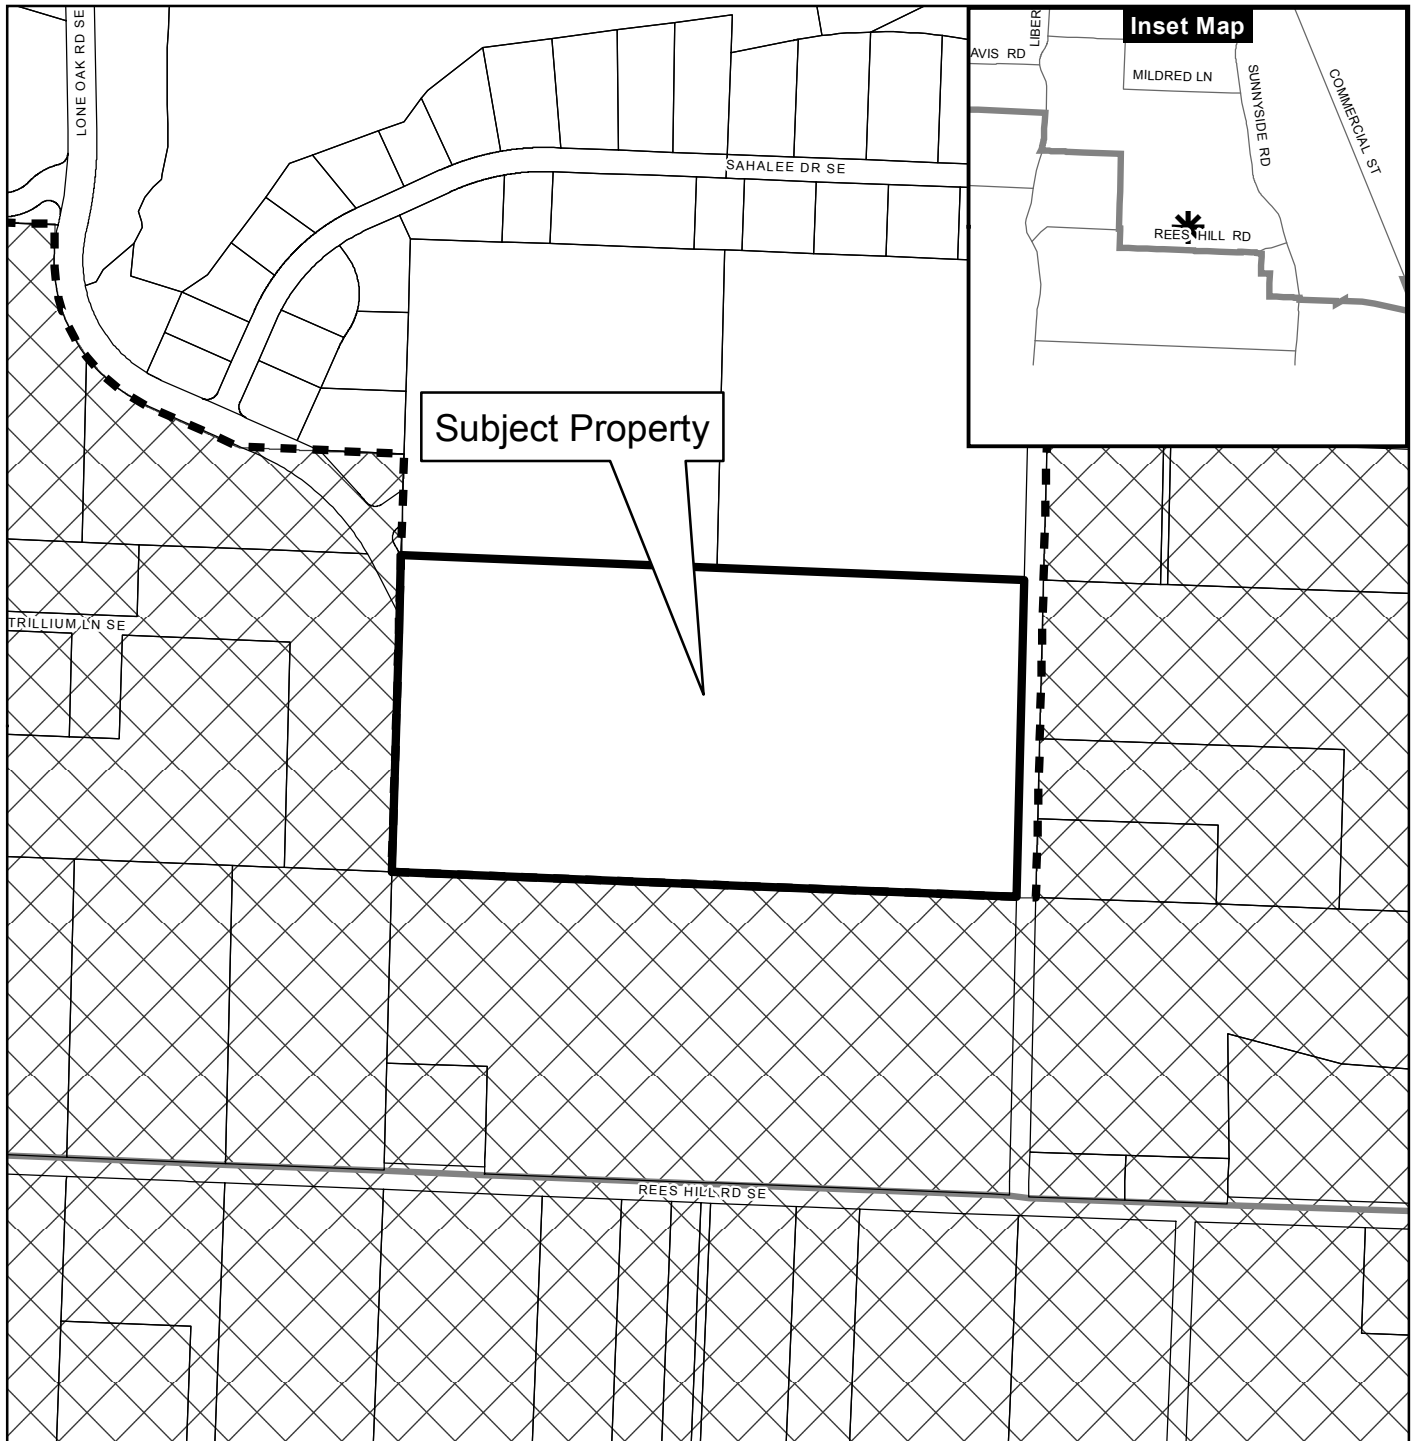

Legend


- Taxlots
- Urban Growth Boundary
- City Limits
- Outside Salem City Limits
- Historic District
- Schools

Parks

CITY OF Salem
AT YOUR SERVICE
Community Development Dept.

This product is provided as is, without warranty. In no event is the City of Salem liable for damages from the use of this product. This product is subject to license and copyright limitations and further distribution or resale is prohibited.

J:\8646\1\8646-EaglesView-Phase6\Draw\18\864606.dwg, 5/8/17 10:20 8:47:19 AM, C:\shw\ner

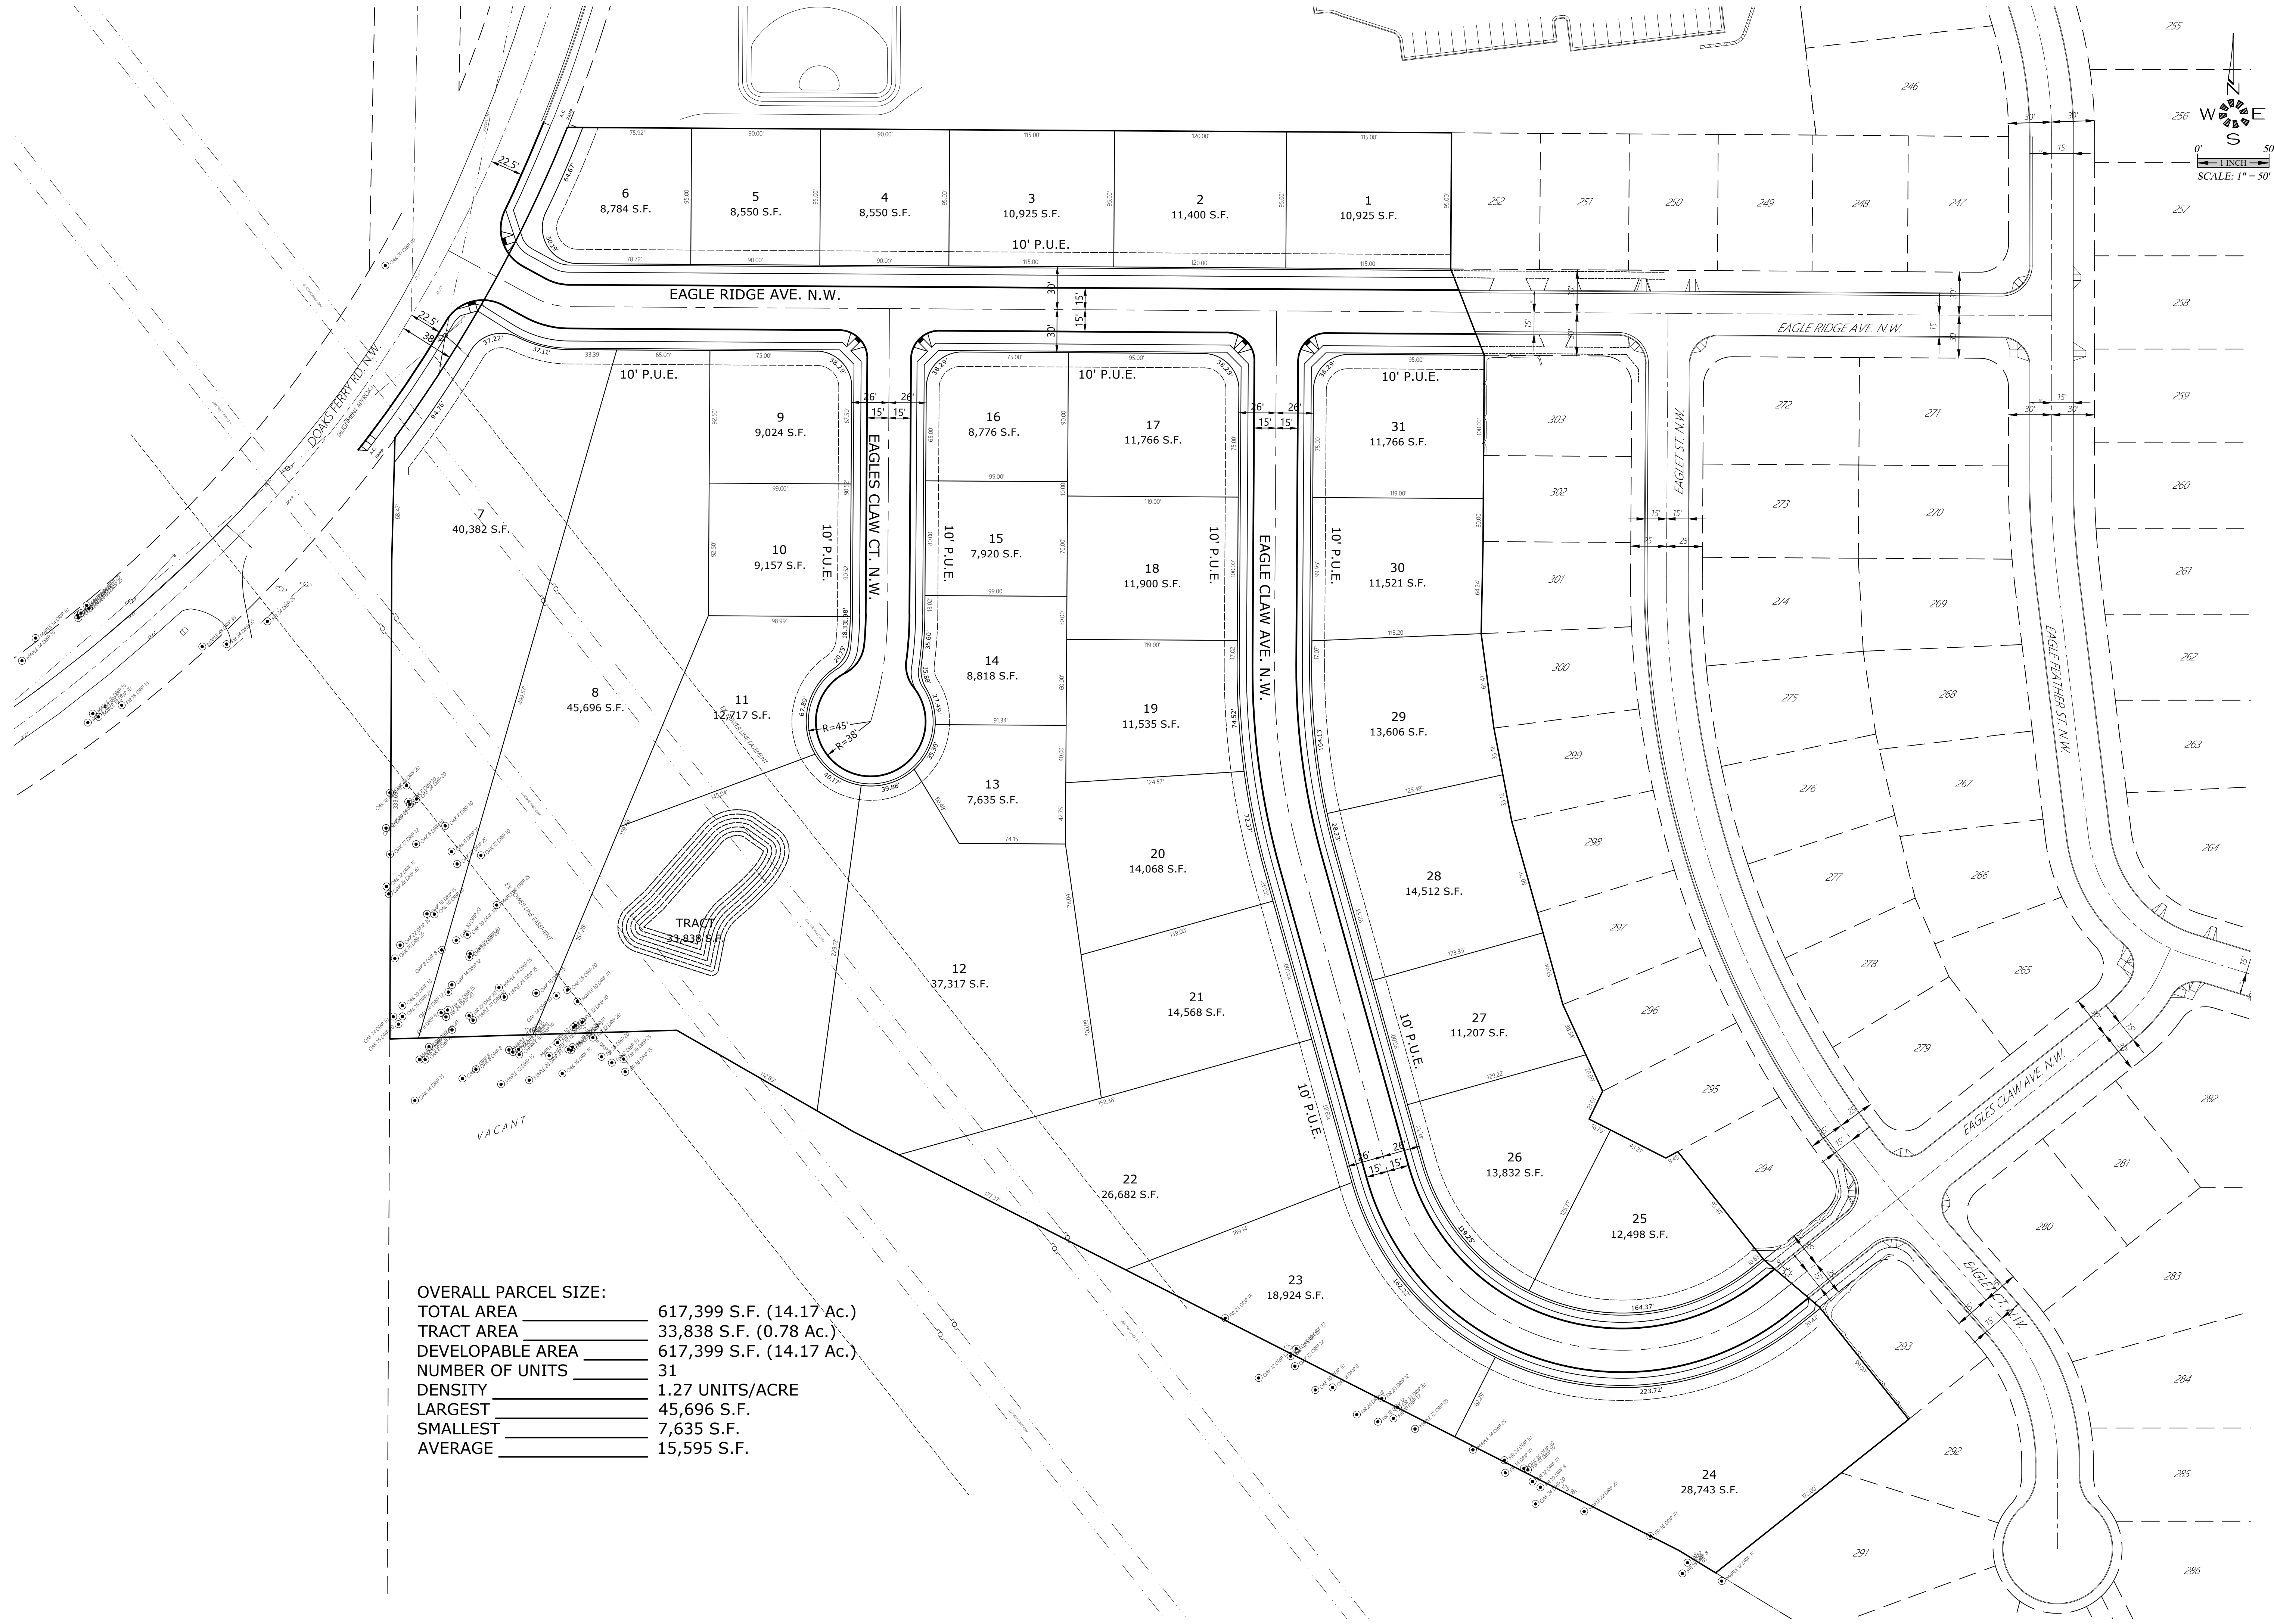

OVERALL PARCEL SIZE:	
TOTAL AREA	617,399 S.F. (14.17 Ac.)
TRACT AREA	33,838 S.F. (0.78 Ac.)
DEVELOPABLE AREA	617,399 S.F. (14.17 Ac.)
NUMBER OF UNITS	31
DENSITY	1.27 UNITS/ACRE
LARGEST	45,696 S.F.
SMALLEST	7,635 S.F.
AVERAGE	15,595 S.F.

MULTI/TECH

ENGINEERING SERVICES, INC.
11555 13th ST., S.E. SALEM, OR, 97302
PH: (503) 363 - 9227 FAX: (503) 364-1260
www.rteengineering.net office@rteengineering.net

PRELIMINARY SITE PLAN

EAGLES VIEW PHASE 6

NO CHANGES, MODIFICATIONS
OR REPRODUCTIONS TO BE
MADE TO THESE DRAWINGS
WITHOUT WRITTEN
AUTHORIZATION FROM THE
DESIGN ENGINEER.
DIMENSIONS & NOTES TAKE
PRECEDENCE OVER
GRAPHICAL REPRESENTATION.

Design:	M.D.G.
Drawn:	C.D.S.
Checked:	B.M.G.
Date:	JUNE 2019
Scale:	AS SHOWN

REGISTERED PROFESSIONAL
ENGINEER
68466
JUL 14 1978
MARK D. GREEN

EXPIRES: 06-30-2021

JOB # 6846

SDR3