




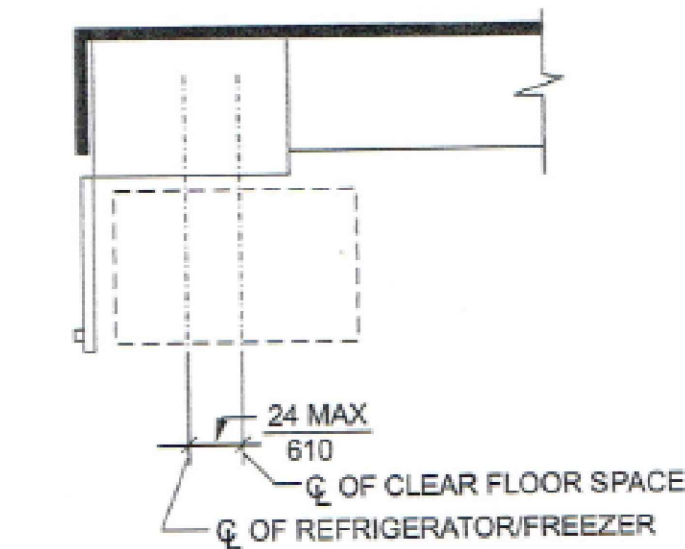

a) ACCESS TO REFRIGERATOR WITH A TOP OR BOTTOM FREEZER

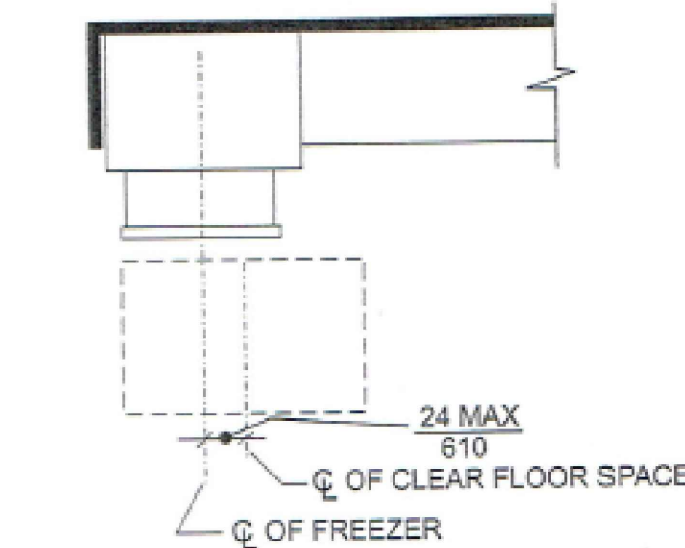


b) ACCESS TO BOTTOM FREEZER

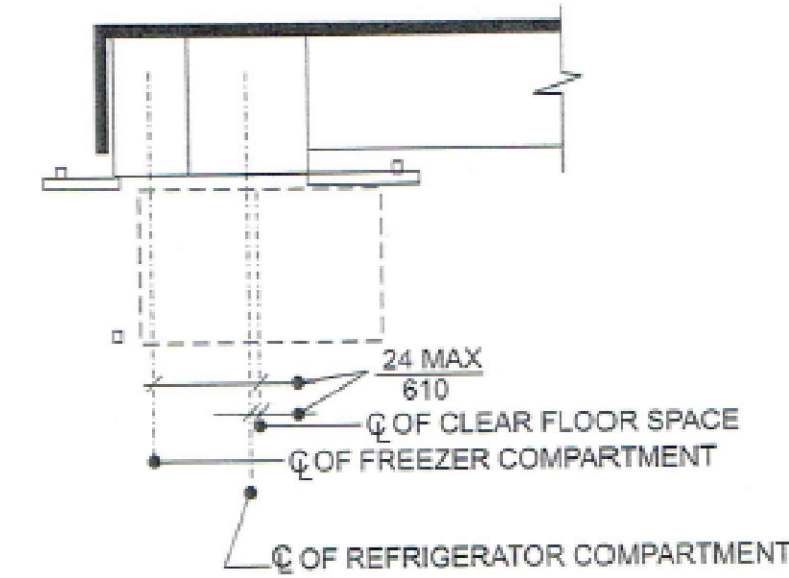


c) ACCESS TO SIDE-BY-SIDE REFRIGERATOR/FREEZER

FIGURE C804.5.6
REFRIGERATOR/FREEZER ACCESS

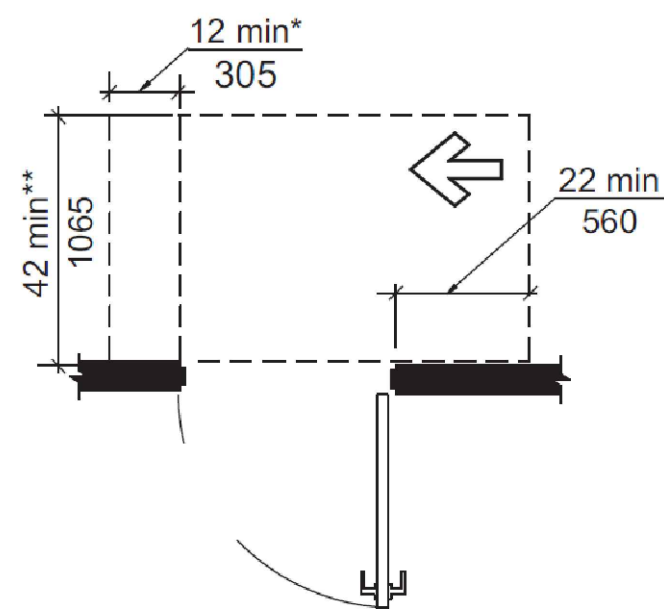


(e) Hinge Approach, Push Side

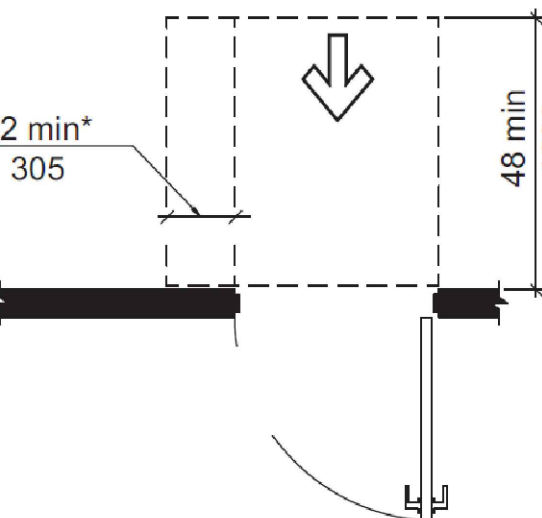

(b) Front Approach, Push Side

FIG. 404.2.3.2
MANEUVERING CLEARANCE AT MANUAL SWINGING DOORS

* If both closer and latch are provided
** 48 min (1220) if both closer and latch provided

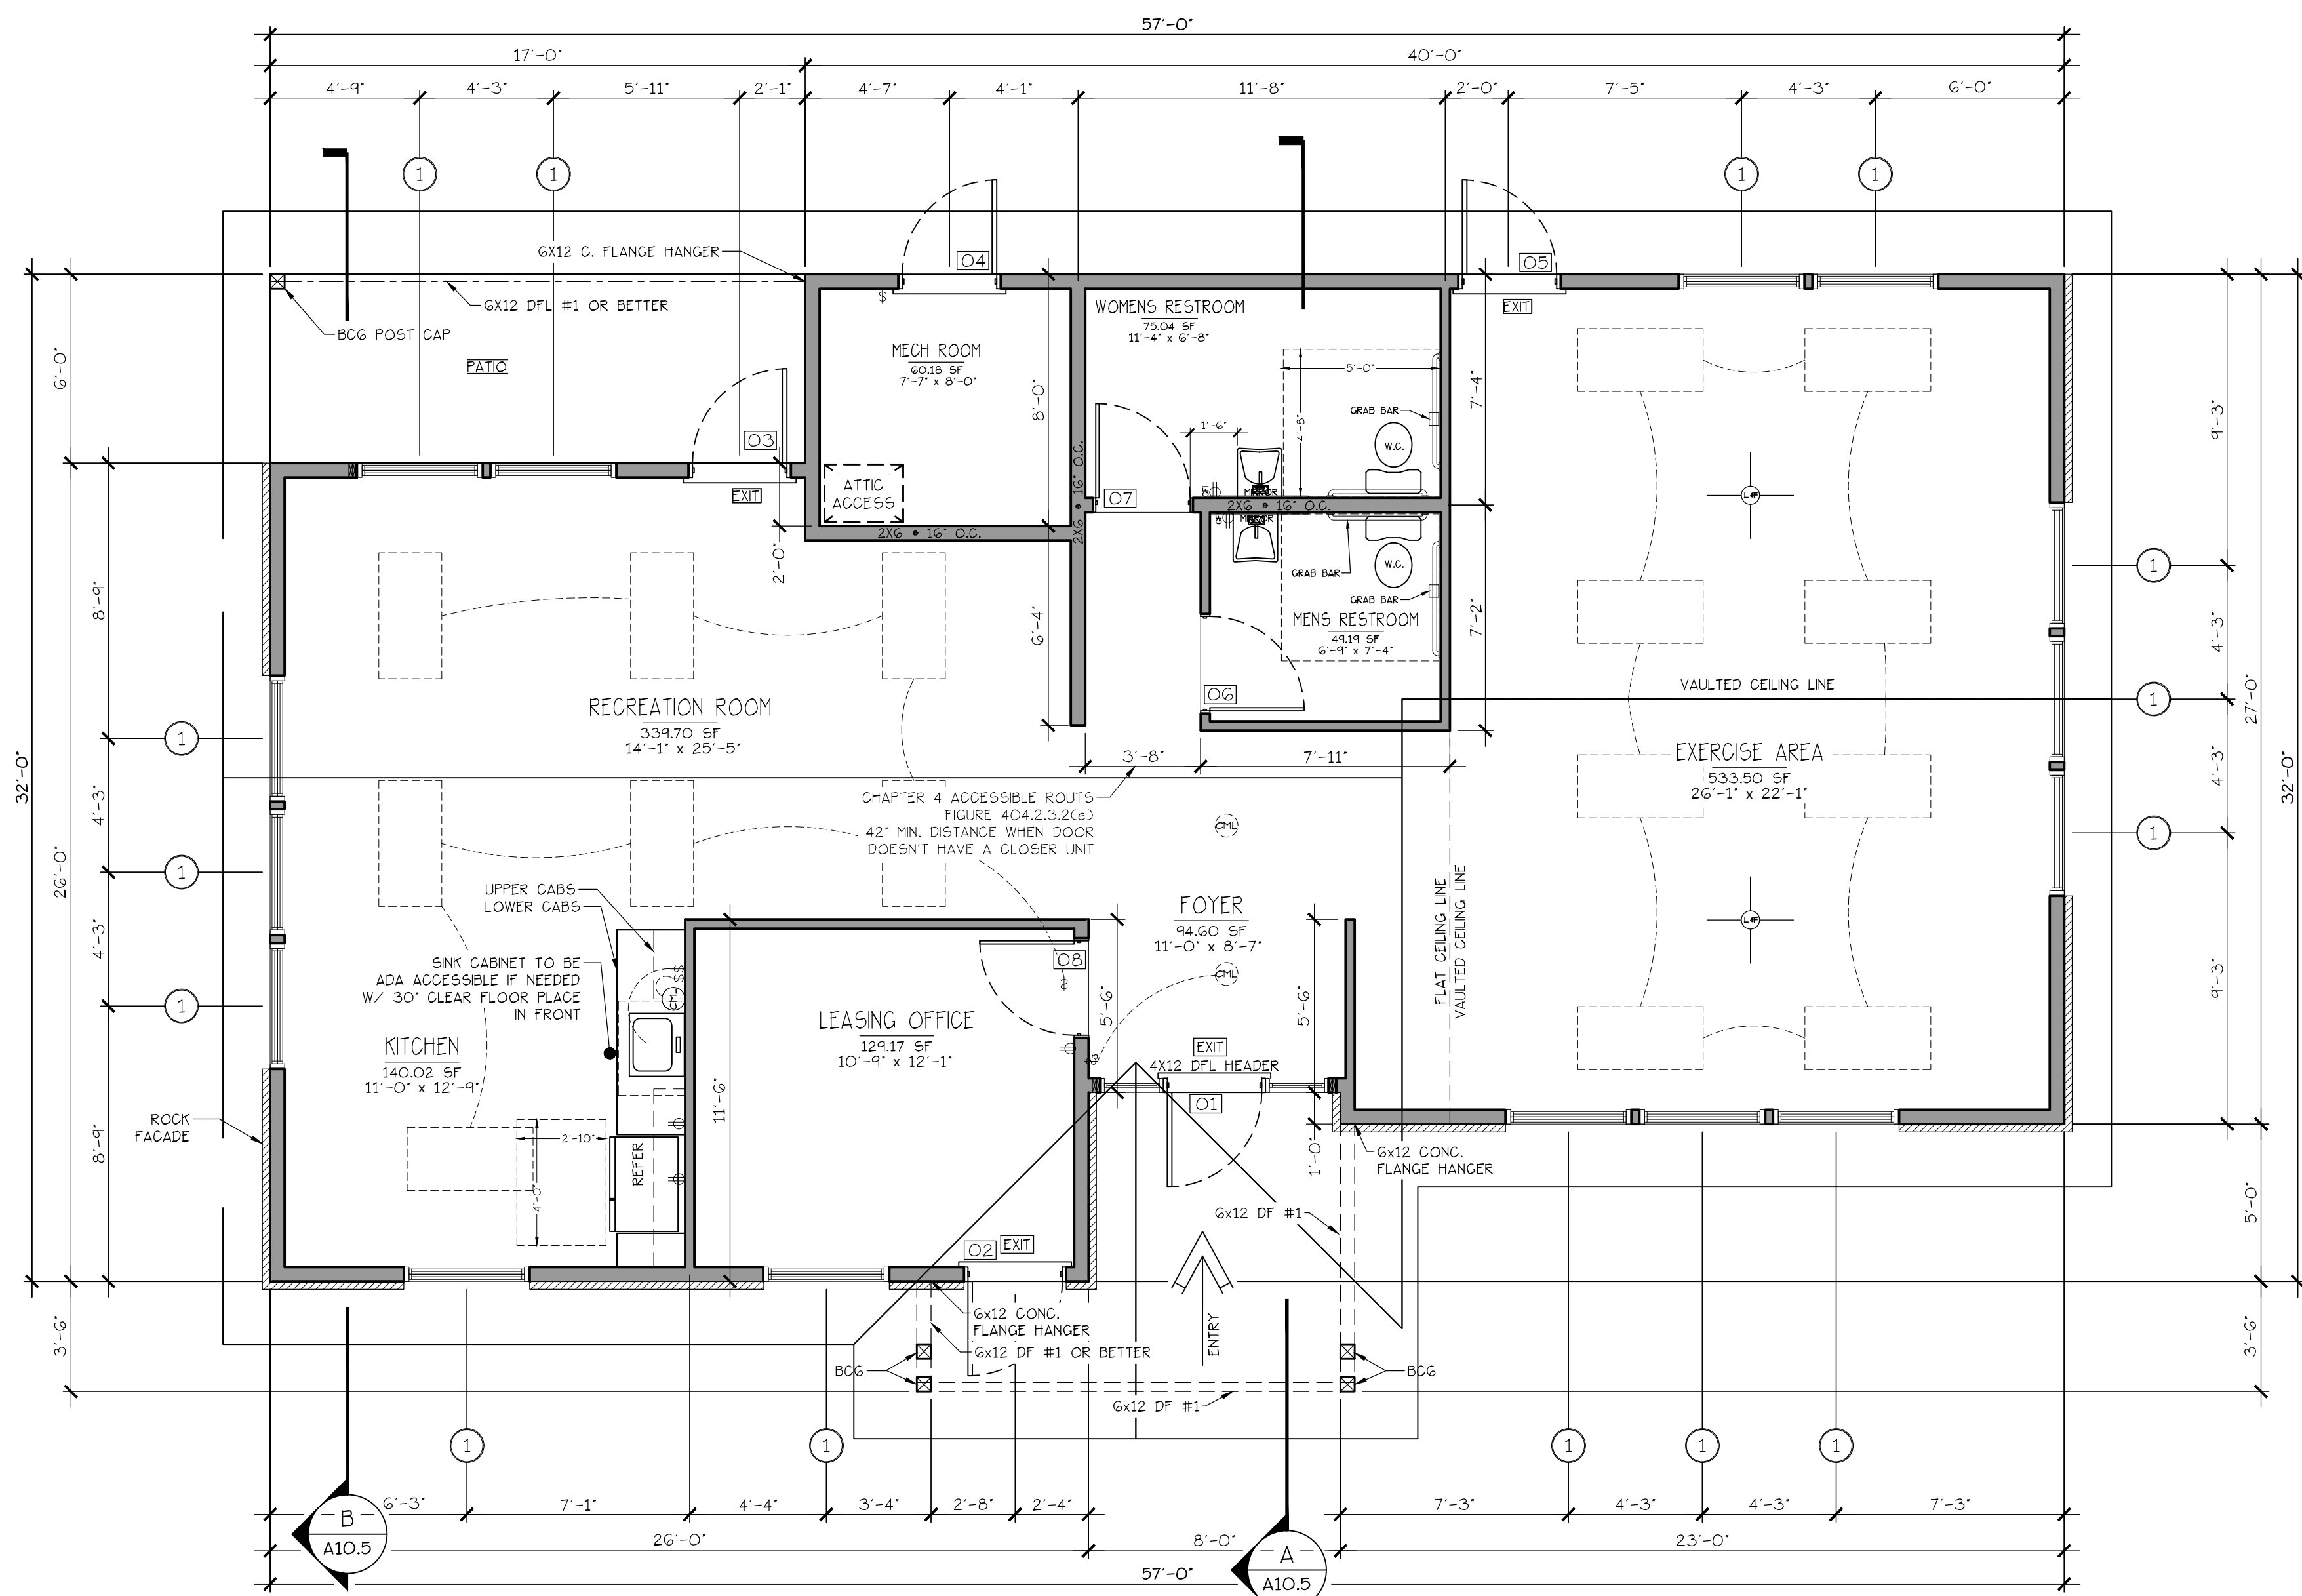

FLOOR PLAN
SCALE: 1/4" = 1'-0"

BLD. 7

RECREATIONAL ROOM AREA = 1560 SQ. FT.

- GENERAL NOTES:
1. ALL EXTERIOR WALLS TO BE 2 X 6 STUDS. ALL OTHER WALLS TO BE 2 X 4 STUDS UNLESS OTHERWISE NOTED.
 2. FIRE BLOCK CONCEALED SPACES (VERTICAL + HORIZONTAL) AS PER O55C 717.2 AND O55C 717.4.2.
 3. PRIOR TO INSTALLATION OF FIBERGLASS TUB/SHOWER + SHOWER UNITS, SHEET ROCK SHALL BE APPLIED TO STUD WALLS AS INDICATED ON PLANS.
 4. ALL BATH FANS TO HAVE MIN. 70 CFM.
 5. ELECTRIC OUTLETS IN 1 HR. WALL MAY NOT BE BACK TO BACK AND MUST BE SEPARATED BY HORIZONTAL DISTANCE OF 2'-0".
 6. ALL EXTERIOR FLOOD LIGHTING SHALL BE CONNECTED TO HOUSE PANELS LOCATED IN ON-SITE UTILITY ROOMS + STORAGE BLD'GS.

DOOR AND FRAME SCHEDULE

MARK	DOOR			Frame Material	Style	SIDELITE	TRANSOM	SOLID CORE	Fire Rating	NOTES
	WD	HGT	THK							
1	3'-0"	7'-0"	1 3/4"	METAL	Hinged - Single - Exterior	16"X72"	YES	YES	20 MIN.	Full glass entry
3	3'-0"	7'-0"	1 3/4"	METAL	Hinged - Single - Exterior	16"X72"	YES	YES	20 MIN.	Full glass entry
4	3'-0"	7'-0"	1 3/4"	METAL	Hinged - Single - Exterior	NO	NO	YES	20 MIN.	-
5	3'-0"	7'-0"	1 3/4"	METAL	Hinged - Single - Exterior	16"X72"	YES	YES	20 MIN.	Full glass entry
6	3'-0"	7'-0"	1 1/4"	METAL	Hinged - Single	NO	NO	YES		Ada compliance w/ no closer
7	3'-0"	7'-0"	1 1/4"	METAL	Hinged - Single	NO	NO	YES		Ada compliance w/ no closer
8	3'-0"	7'-0"	1 1/4"	METAL	Hinged - Single	NO	YES	YES		Lever style handle w/ lock & ada compliant

WINDOW SCHEDULE

MARK	Quantity	SIZE		MFG.	Style	Frame Material	Remarks	Head Detail
		WIDTH	HEIGHT					
1	15	4'-0"	7'-6"	MILGARD	Single Hung	VINYL	BAR AT 18" OF F.F.	4X12 DFL
	15							