



Public Works Department

555 Liberty Street SE / Room 325 • Salem OR 97301-3513 • Phone 503-588-6211 • Fax 503-588-6025

May 13, 2021

Westwood Homes LLC
12700 NW Cornell Road
Portland OR 97229

**SUBJECT: Wetland Land Use Notification: 4400 Block Battle Creek Road SE
Permit # 21-103682-LD**

Tax lots 083W12B01600, 083W11D00400, 083W11D00601, and 083W11D00202 at the above address may contain mapped wetlands or waterways as is indicated on the Salem-Keizer Local Wetland Inventory. *Oregon Revised Statute 227.350(5)* allows the City of Salem to issue development permits and approvals for activities for parcels identified as, or including wetlands on, the Local Wetland Inventory upon the following:

- Providing written notice to the applicant and landowner of the possible presence of wetlands on your property;
- Providing written notice to the applicant and landowner of the potential need for state and federal wetland permits; and
- Providing Department of State Lands (DSL) with a copy of the notification.

All, or a portion of this property has been identified as wetland and/or waterway on the Statewide Wetland Inventory *or in close proximity* to a mapped wetland and/or waterway site. If you have evidence to the contrary, please contact me as soon as possible at 503-588-6211. If the site contains a jurisdictional wetland, this proposal may require a permit from DSL and/or the Army Corps of Engineers. You must obtain any necessary state or federal permits before beginning your project. The City of Salem is not liable for any delays in the processing of state or federal permits. Enclosed is a copy of the wetland land use notice sent to DSL. DSL will contact you if any permits are required, or further information is necessary.

Jason Valyou
Program Coordinator

JP\\fileshare2\\PWCommon\\Common\\PAC\\DevSvcsLandUse\\21-103682-LD_4700 Battle Creek Rd SE\\WLUN\\WLUN Letter_21-103682-LD.doc.docx

Enclosures: GIS Map; Site Map; Wetland Land Use Notification Form

cc: Zachary Diehl, Natural Resource Program Coordinator
File

**Transportation and Utility
Operations**

1410 20th Street SE / Building 2
Salem OR 97302-1209
Phone 503-588-6063
Fax 503-588-6480

Parks Operations

1460 20th Street SE / Building 14
Salem OR 97302-1209
Phone 503-588-6336
Fax 503-588-6305

**Willow Lake Water Pollution
Control Facility**

5915 Windsor Island Road N
Keizer OR 97303-6179
Phone 503-588-6380
Fax 503-588-6387

08 3W 11D

08 3W 11D
SALEM

08 3W 11D

08 3W 11D



MARION COUNTY, OREGON
SE1/4 SEC11 T8S R3W W.M.
SCALE 1" = 200'

LEGEND

LINE TYPES

- Historical Boundary
- Parcel Boundary
- Road Right-of-Way
- Railroad Right-of-Way
- Private Road ROW
- Subdivision Plat Boundary
- Waterline - Taxlot Boundary
- Waterline - Non Boundary

Historical Boundary

Parcel Boundary

Road Right-of-Way

Railroad Right-of-Way

Private Road ROW

Subdivision Plat Boundary

Waterline - Taxlot Boundary

Waterline - Non Boundary

CORNER TYPES

- + 1/4 Section Cor.
- + 1/16TH Section Cor.
- © D/C Corner

+ 1/4 Section Cor.

+ 1/16TH Section Cor.

© D/C Corner

NUMBERS

Tax Code Number

00 000

Acreage

All acres listed are Net Acres, excluding any

portions of the taxlot within public ROWs

NOTES

Tick Marks: A tick mark in the road indicates that the

labeled dimension extends into the public ROW

CANCELLED NUMBERS

100	1300
200	1400
300	1500
400	1600
500	1601
600	1700
700	1800
800	1801
900	1900
1000	2000
1100	2001
1200	2100
1300	2101
1400	2200
1500	2201
1600	2300
1700	2301
1800	2400
1900	2401
2000	2500
2100	2501
2200	2600
2300	2601
2400	2700
2500	2701
2600	2800
2700	2801
2800	2900
2900	2901
3000	3000
3100	3001
3200	3100
3300	3101
3400	3200
3500	3201
3600	3300
3700	3301
3800	3400
3900	3401
4000	3500
4100	3501
4200	3600
4300	3601
4400	3700
4500	3701
4600	3800
4700	3801
4800	3900
4900	3901
5000	4000
5100	4001
5200	4100
5300	4101
5400	4200
5500	4201
5600	4300
5700	4301
5800	4400
5900	4401
6000	4500
6100	4501
6200	4600
6300	4601
6400	4700
6500	4701
6600	4800
6700	4801
6800	4900
6900	4901
7000	5000
7100	5001
7200	5100
7300	5101
7400	5200
7500	5201
7600	5300
7700	5301
7800	5400
7900	5401
8000	5500
8100	5501
8200	5600
8300	5601
8400	5700
8500	5701
8600	5800
8700	5801
8800	5900
8900	5901
9000	6000
9100	6001
9200	6100
9300	6101
9400	6200
9500	6201
9600	6300
9700	6301
9800	6400
9900	6401
10000	6500
10100	6501
10200	6600
10300	6601
10400	6700
10500	6701
10600	6800
10700	6801
10800	6900
10900	6901
11000	7000
11100	7001
11200	7100
11300	7101
11400	7200
11500	7201
11600	7300
11700	7301
11800	7400
11900	7401
12000	7500
12100	7501
12200	7600
12300	7601
12400	7700
12500	7701
12600	7800
12700	7801
12800	7900
12900	7901
13000	8000
13100	8001
13200	8100
13300	8101
13400	8200
13500	8201
13600	8300
13700	8301
13800	8400
13900	8401
14000	8500
14100	8501
14200	8600
14300	8601
14400	8700
14500	8701
14600	8800
14700	8801
14800	8900
14900	8901
15000	9000
15100	9001
15200	9100
15300	9101
15400	9200
15500	9201
15600	9300
15700	9301
15800	9400
15900	9401
16000	9500
16100	9501
16200	9600
16300	9601
16400	9700
16500	9701
16600	9800
16700	9801
16800	9900
16900	9901
17000	10000
17100	10001
17200	10100
17300	10101
17400	10200
17500	10201
17600	10300
17700	10301
17800	10400
17900	10401
18000	10500
18100	10501
18200	10600
18300	10601
18400	10700
18500	10701
18600	10800
18700	10801
18800	10900
18900	10901
19000	11000
19100	11001
19200	11100
19300	11101
19400	11200
19500	11201
19600	11300
19700	11301
19800	11400
19900	11401
20000	11500
20100	11501
20200	11600
20300	11601
20400	11700
20500	11701
20600	11800
20700	11801
20800	11900
20900	11901
21000	12000
21100	12001
21200	12100
21300	12101
21400	12200
21500	12201
21600	12300
21700	12301
21800	12400
21900	12401
22000	12500
22100	12501
22200	12600
22300	12601
22400	12700
22500	12701
22600	12800
22700	12801
22800	12900
22900	12901
23000	13000
23100	13001
23200	13100
23300	13101
23400	13200
23500	13201
23600	13300
23700	13301
23800	13400
23900	13401
24000	13500
24100	13501
24200	13600
24300	13601
24400	13700
24500	13701
24600	13800
24700	13801
24800	13900
24900	13901
25000	14000
25100	14001
25200	14100
25300	14101
25400	14200
25500	14201
25600	14300
25700	14301
25800	14400
25900	14401
26000	14500
26100	14501
26200	14600
26300	14601
26400	14700
26500	14701
26600	14800
26700	14801
26800	14900
26900	14901
27000	15000
27100	15001
27200	15100
27300	15101
27400	15200
27500	15201
27600	15300
27700	15301
27800	15400
27900	15401
28000	15500
28100	15501
28200	15600
28300	15601
28400	15700
28500	15701
28600	15800
28700	15801
28800	15900
28900	15901
29000	16000
29100	16001
29200	16100
29300	16101
29400	16200
29500	16201
29600	16300
29700	16301
29800	16400
29900	16401
30000	16500
30100	16501
30200	16600
30300	16601
30400	16700
30500	16701
30600	16800
30700	16801
30800	16900
30900	16901
31000	17000
31100	17001
31200	17100
31300	17101
31400	17200
31500	17201
31600	17300
31700	17301
31800	17400
31900	17401
32000	17500
32100	17501
32200	17600
32300	17601
32400	17700
32500	17701
32600	17800
32700	17801
32800	17900
32900	17901
33000	18000
33100	18001
33200	18100
33300	18101
33400	18200
33500	18201
33600	18300
33700	18301
33800	18400
33900	18401
34000	18500
34100	18501
34200	18600
34300	18601
34400	18700
34500	18701
34600	18800
34700	18801
34800	18900
34900	18901
35000	19000
35100	19001
35200	19100
35300	19101
35400	19200
35500	19201
35600	19300
35700	19301
35800	19400
35900	19401
36000	19500
36100	19501
36200	19600
36300	19601
36400	19700
36500	19701
36600	19800
36700	19801
36800	19900
36900	19901
37000	20000
37100	20001
37200	20100
37300	20101
37400	20200
37500	20201
37600	20300
37700	20301
37800	20400
37900	20401
38000	20500
38100	20501
38200	20600
38300	20601
38400	20700
38500	20701
38600	20800
38700	20801
38800	20900
38900	20901
39000	21000
39100	21001
39200	21100
39300	21101
39400	21200
39500	21201
39600	21300
39700	21301
39800	21400
39900	21401
40000	21500
40100	21501
40200	21600
40300	21601
40400	21700
40500	21701
40600	21800
40700	21801
40800	21900
40900	21901
41000	22000
41100	22001
41200	22100
41300	22101
41400	22200
41500	22201
41600	22300
41700	22301
41800	22400
41900	22401
42000	22500
42100	22501
42200	22600
42300	22601
42400	22700
42500	22701
42600	22800
42700	22801
42800	22900
42900	22901
43000	23000
43100	23001
43200	23100
43300	23101
43400	23200
43500	23201
43600	23300
43700	23301
43800	23400
43900	23401
44000	23500
44100	23501
44200	23600
44300	23601
44400	23700
44500	23701
44600	23800
44700	23801
44800	23900
44900	23901
45000	24000
45100	24001
45200	24100
45300	24101
45400	24200
45500	24201
45600	24300
45700	24301
45800	24400
45900	24401
46000	24500
46100	24501
46200	24600
46300	24601
46400	24700
46500	24701
46600	24800
46700	24801
46800	24900
46900	24901
47000	25000
47100	25001
47200	25100
47300	25101
47400	25200
47500	25201
47600	25300
47700	25301
47800	25400
47900	25401
48000	25500
48100	25501
48200	25600
48300	25601
48400	25700
48500	25701
48600	25800
48700	25801
48800	25900
48900	25901
49000	26000
49100	26001
49200	26100
49300	26101
49400	26200
49500	26201
49600	26300
49700	26301
49800	26400
49900	26401
50000	26500
50100	26501
50200	26600
50300	26601
50400	26700
50500	26701
50600	26800
50700	26801
50800	26900
50900	26901
51000	27000
51100	27001
51200	27100
51300	27101
51400	27200
51500	27201
51600	27300
51700	27301
51800	27400
51900	27401
52000	27500
52100	27501
52200	27600
52300	27601
52400	27700
52500	27701
52600	27800
52700	27801
52800	



Wetland Land Use Notification

OREGON DEPARTMENT OF STATE LANDS

775 Summer Street NE, Suite 100, Salem, OR 97301-1279

Phone: (503) 986-5200

This form is to be completed by planning department staff for mapped wetlands and waterways.

Responsible Jurisdiction

*

☒ City of ☐ County of

Municipality*

Salem

Date*

5/12/2021

Staff Contact

First Name*

JASON

Last Name*

VALYOU

Phone*

5039914581

Email*

jasonvalyou@yahoo.com

Applicant

First Name*

Westwood

Last Name*

Homes LLC

Mailing Address*

Street Address

12700 NW Cornell Road

Address Line 2

City

Portland

Postal / Zip Code

97229

State

OR

Country

USA

Phone

Email (?)

Is the Property Owner name and address the same as the Applicant?*

☒ No ☐ Yes

Property Owner

First Name*

Douglas

Last Name*

Drager

Mailing Address (If different than Applicant Address)

Street Address

4700 Battle Creek Road SE

Address Line 2

City

Salem

Postal / Zip Code

97302

State

OR

Country

USA

Phone

Email (?)

Activity Location

Township * (?)

08S

Range * (?)

03W

Section * (?)

12

Quarter-quarter Section (?)

B

Tax Lot(s) *

01600

You can enter multiple tax lot numbers within this field. i.e. 100, 200, 300, etc.

To add additional tax map and lot information, please click the "add" button below.

Township * (?)

08S

Range * (?)

03W

Section * (?)

11

Quarter-quarter Section (?)

D

Tax Lot(s) *

00400

You can enter multiple tax lot numbers within this field. i.e. 100, 200, 300, etc.

To add additional tax map and lot information, please click the "add" button below.

Township * (?)

08S

Range * (?)

03W

Section * (?)

11

Quarter-quarter Section (?)

D

Tax Lot(s) *

00601

You can enter multiple tax lot numbers within this field. i.e. 100, 200, 300, etc.

To add additional tax map and lot information, please click the "add" button below.

Township * (?)

08S

Range * (?)

03W

Section * (?)

11

Quarter-quarter Section (?)

D

Tax Lot(s) *

00202

You can enter multiple tax lot numbers within this field. i.e. 100, 200, 300, etc.

To add additional tax map and lot information, please click the "add" button below.

Address

Street Address

4700 Battle Creek Road SE

Address Line 2

City

Salem

Postal / Zip Code

97302

State

OR

Country

USA

County*

Marion

Adjacent Waterbody

West Fork Pringle Creek

Proposed Activity

Local Case File #*

21-103682-LD

Zoning

RA

Proposed

☒ Building Permit (new structures)

☒ Grading Permit

☒ Site Plan Approval

☐ Other (please describe)

☐ Conditional use Permit

☐ Planned Unit Development

☒ Subdivision

Project*

A consolidated application to create 177-lots for single family development, including 34 townhouses (Coburn Grand View Estates).

A consolidated application for a 177-lot phased subdivision (Coburn Grand View Estates) northeast of the intersection of Kuebler Boulevard SE and Battle Creek Road SE, containing the following requests:

1) A subdivision tentative plan to divide approximately 32.55 acres into 177 lots ranging in size from approximately 4,400 square feet to approximately 13,500 square feet, including Alternative Street Standards request to increase the street grade from 12% to 15% for nine street intervals less than 200-feet long and 52-foot right-of-way, where 60-feet is required for three proposed street;

2) Zoning Adjustment application to increase the Maximum Lot Depth standard of 300% the width for, Lots 34-53, Lots 55-62 and Lots 75-77 to approximately 700%, adjust Lot Depth for double frontage lots 75, 89-93 and 101-103 from 120-feet to 118-feet ; reduce the minimum lot width in the RM-II zone from 20-feet to 16.50-feet for Lots 35, 38, 41, 44, 47, 48, 51, 52, 56, 59, 62 & 77, adjust the Lot Depth of Lot 27 from 70-feet to 30-feet and adjust the minimum Lot Width for Lots 35, 38, 41, 44, 47, 48, 51, 52, 56, 59 and 62 from 20-feet to 16.5-feet.

The subject properties are approximately 32.5 acres, zoned RA (Residential Agriculture) and RM-II (Multiple Family Residential) and located on the 4400 Block of Battle Creek Road SE (Marion County Assessor Map and Tax Lot Numbers 083W12B / 1600, 083W12C / 700 and 083W11D / 200, 400, 601).

Required attachments with site marked: Tax map and site plan(s). (?)

21-103682-LD_Plans.pdf

29.61MB

21-103682-LD_Tax Lot Map 1.pdf

624.26KB

21-103682-LD_Tax Lot Map 2.pdf

764.55KB

21-103682-LD_LWI Map.pdf

13.31MB

Additional Attachments

Date

5/12/2021

08 3W 12B
SALEM



MARION COUNTY, OREGON
NW1/4 SEC12 T8S R3W W.M.
SCALE 1" = 200'

LEGEND

- LINE TYPES**
- Taxlot Boundary
 - Road Right-of-Way
 - Railroad Right-of-Way
 - Private Road ROW
 - Subdivision Plat Boundary
 - Waterline - Taxlot Boundary
 - Waterline - Non Boundary
 - Historical Boundary
 - Easement
 - Railroad Centerline
 - Taxcode Line
 - Map Boundary
- CORNER TYPES**
- + 1/16TH Section Cor.
 - ⊙ D/C Corner
 - ⊕ 1/4 Section Cor.
 - ⊕ 15' Section Corner
 - ⊕ 21' 22' Section Corner

NUMBERS

Tax Code Number
00 00 0

All areas listed are Net Acres, excluding any portions of the taxlot within public ROWs

NOTES

Tick Marks: A tick mark in the road indicates that the labeled dimension extends into the public ROW

CANCELLED NUMBERS

1488A1	200
1488A2	200
DISCLAIMER: THIS MAP WAS PREPARED FOR ASSESSMENT PURPOSES ONLY



FOR ADDITIONAL MAPS VISIT OUR WEBSITE AT www.co.marion.or.us

PLOT DATE: 10/16/2020

SALEM

08 3W 12B

08 3W 12B

08 3W 12B

SECTION D:
DEVELOPABLE AREA — 6.155 AC.
NUMBER OF UNITS — 34
DENSITY — 5.52 UNITS/AC
LARGEST LOT — 8.353 S.F.
SMALLEST LOT — 4.470 S.F.
AVERAGE — 5.480 S.F.


[illegible]

Owner / Developer:
WESTWOOD HOMES LLC
12700 NW CORNELL RD.
PORTLAND, OREGON 97229

TOWN/HOUSES:
DEVELOPABLE AREA — 2.711 AC.
NUMBER OF UNITS — 34
DENSITY — 12.54 UNITS/AC.
LARGEST LOT — 16,388 S.F.
SMALLEST LOT — 1,635 S.F.
AVERAGE — 3,031 S.F.

 THIS PARCEL IS BEING CREATED BY PLA, APPROVED IN PLANNING CASE # PL20-24 AND IS NOT PART OF THIS APPLICATION. SITE PLAN IS INCLUDED AS CONCEPT ONLY.

 ZONED RM-2

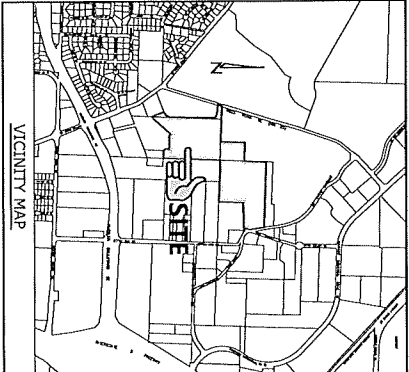

T.B.M. 100.00
THIS IS THE DESCRIPTION & LOCATION OF
THE T.B.M. ELEVATION MARKER.
THIS IS THE DESCRIPTION & LOCATION OF
THE NEAREST B.M. ELEVATION MARKER WITH
THE ELEVATION OF THAT B.M.

PRELIMINARY PLAN COVER SHEET





MULTI/TECH
ENGINEERING SERVICES, INC.
1155 13th ST. S.E. SALEM, OR. 97302
PH. (503) 363 - 9227 FAX (503) 364-1260
www.mteengineering.net office@mteengineering.net

Design: M.D.G.
 Drawn: P.H.S.
 Checked: J.J.G.
 Date: JUNE 2018
 Scale: AS SHOWN
 As-Built: _____


NO CHANGES, MODIFICATIONS
OR REPRODUCTIONS TO BE
MADE TO THESE DRAWINGS
WITHOUT WRITTEN
AUTHORIZATION FROM THE
DESIGN ENGINEER.

DIMENSIONS & NOTES TAKE
PRECEDENCE OVER
GRAPHICAL REPRESENTATION.

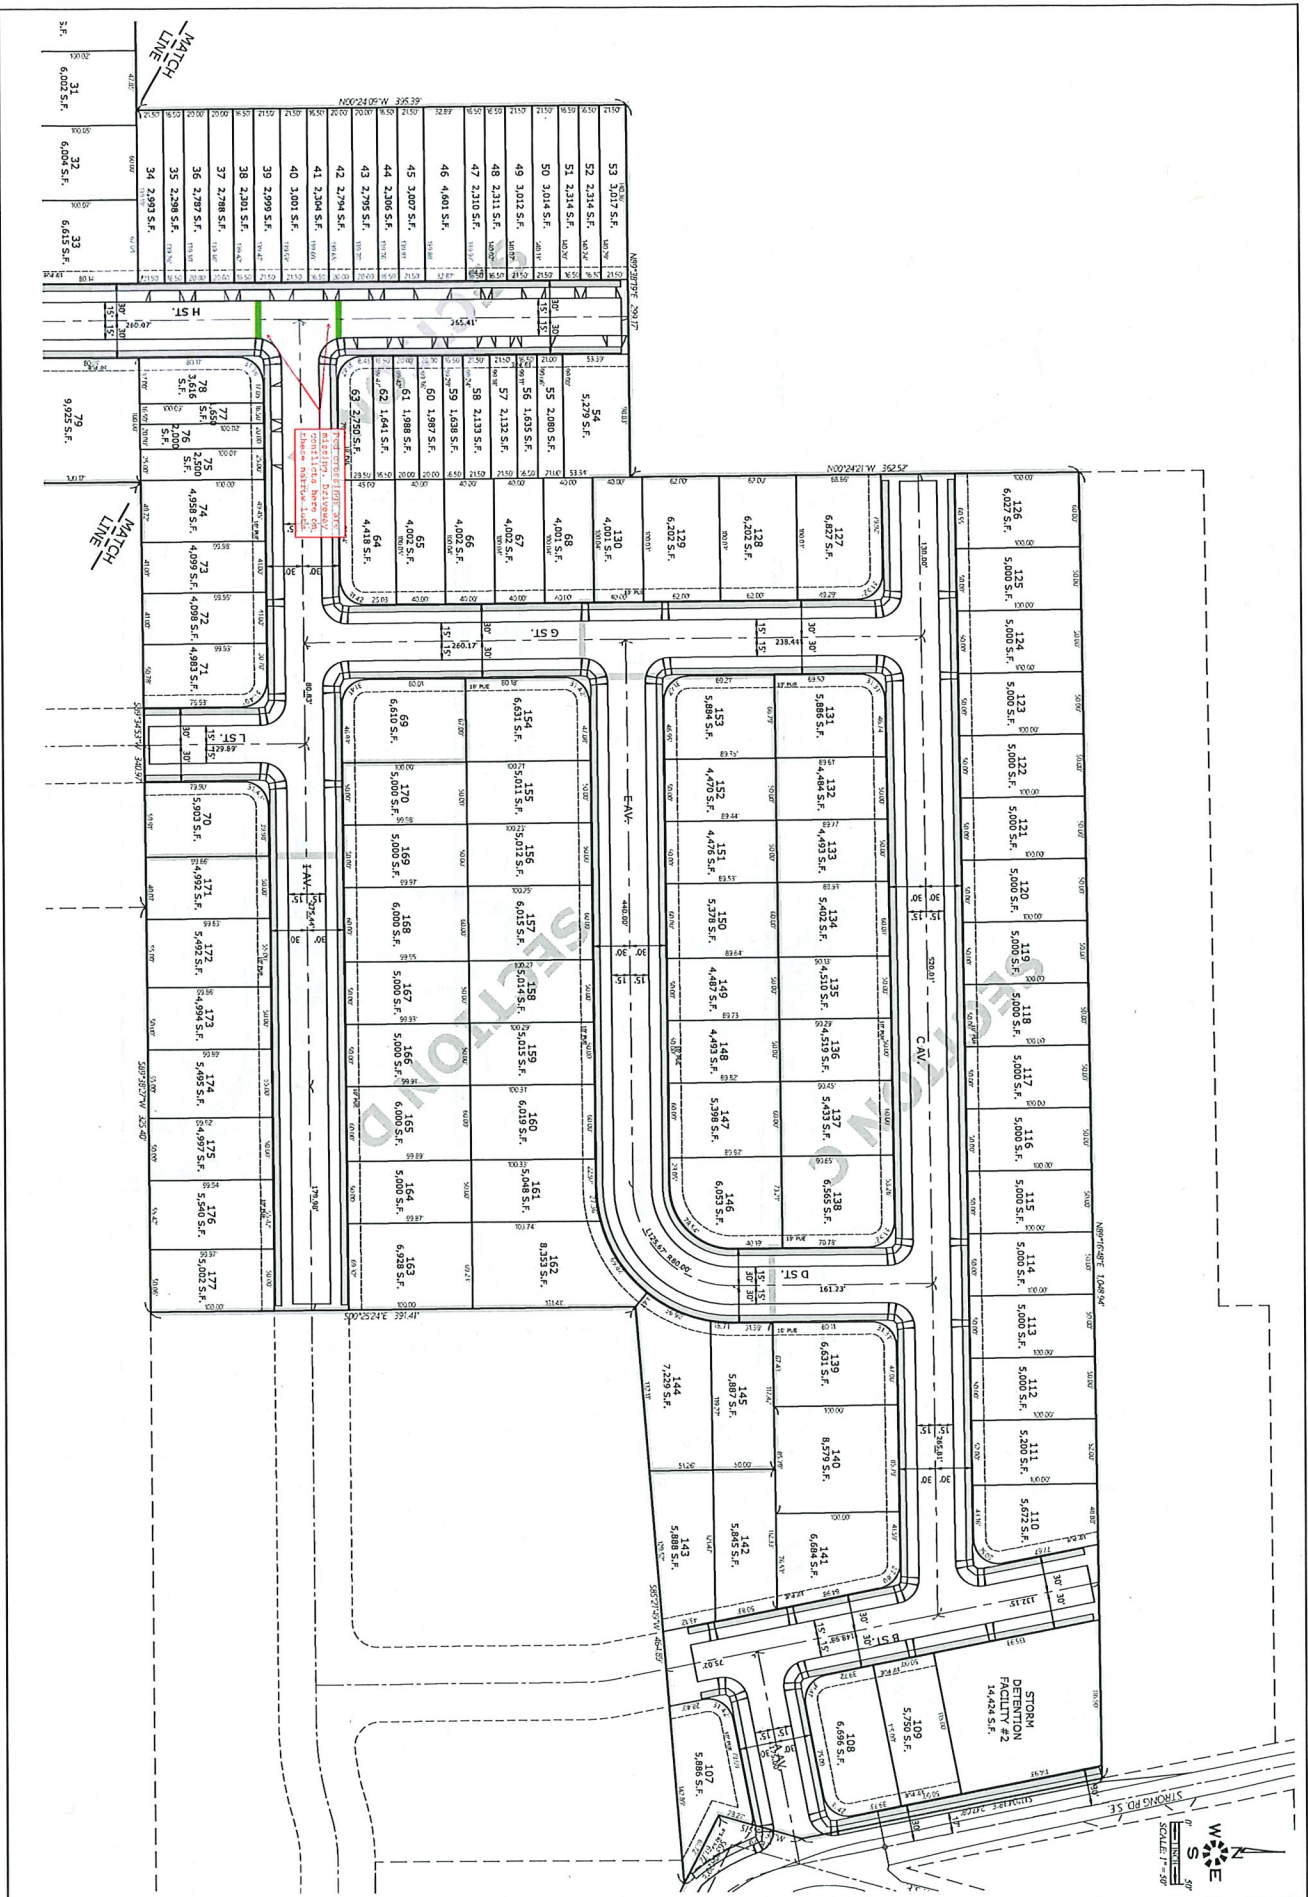


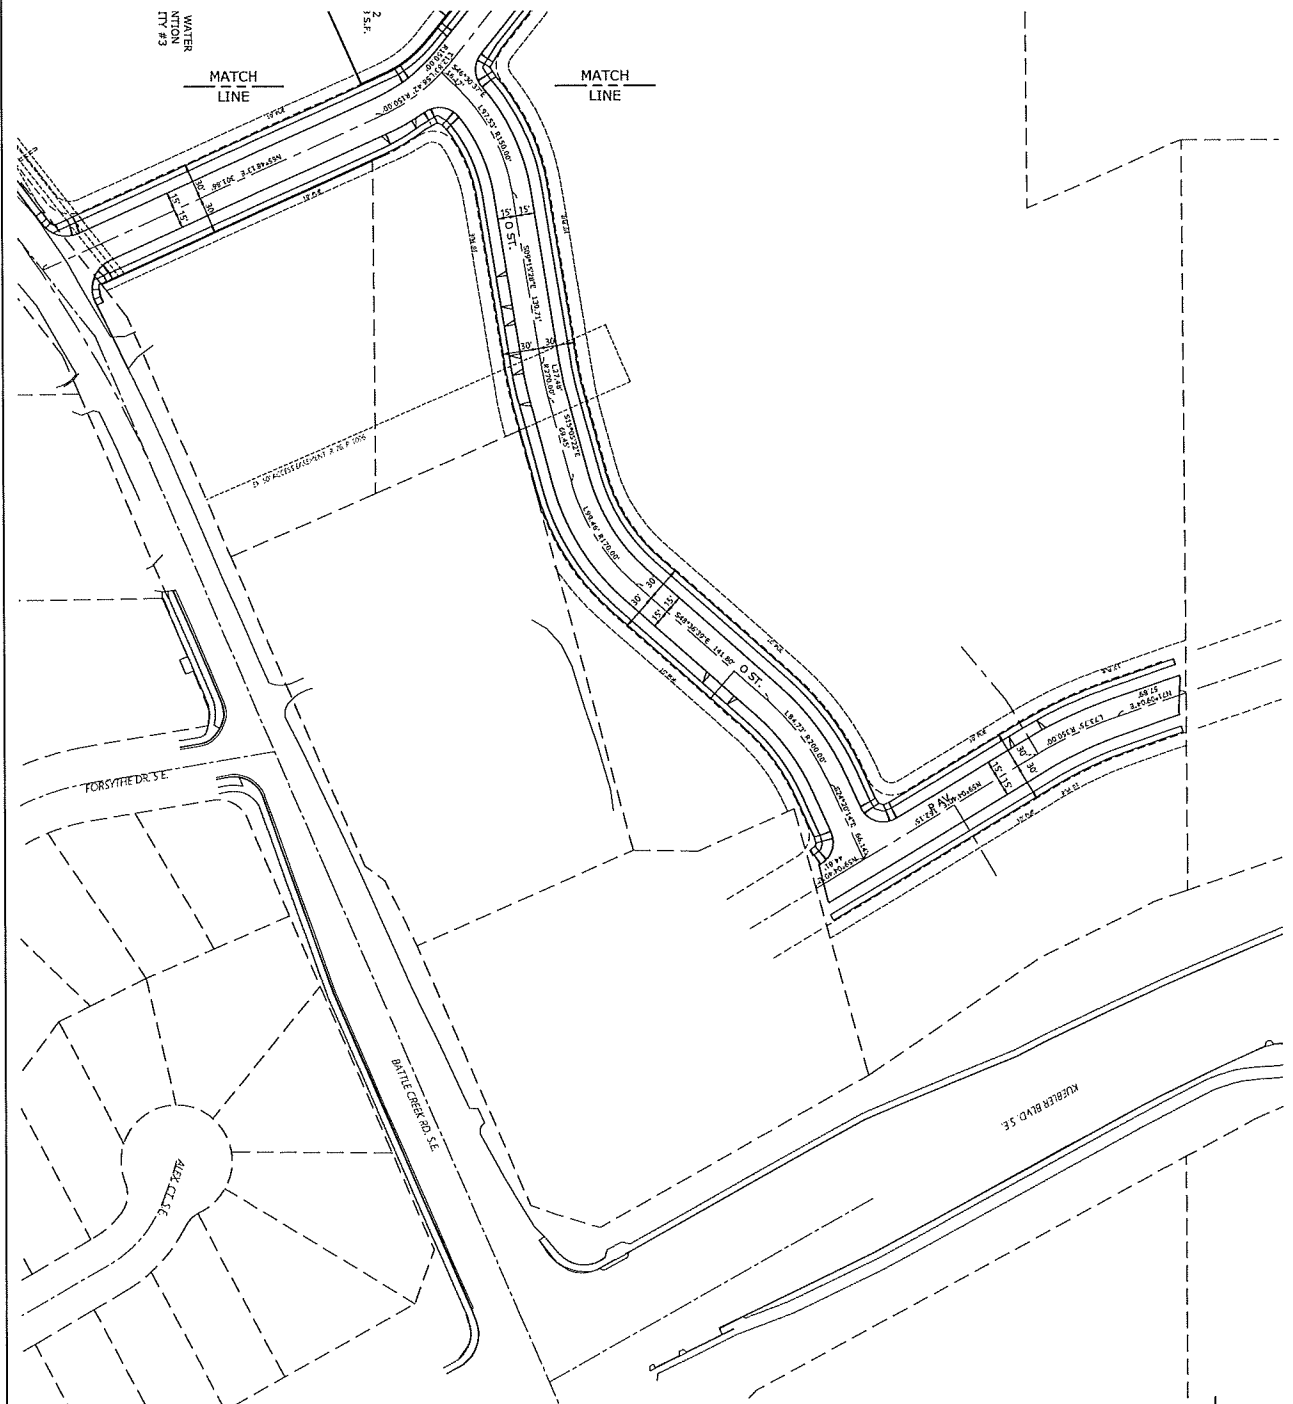

P203 JOB # 6234 DATE: 06-20-2017	6234-2017-001 Design: H.D.G. Drawn: P.H.S. Checked: J.J.G. Date: JUNE 2018 Scale: AS SHOWN As-Built:	NO CHANGES, MODIFICATIONS OR REPRODUCTIONS TO BE MADE TO THESE DRAWINGS WITHOUT WRITTEN AUTHORIZATION FROM THE DESIGN ENGINEER. DIMENSIONS & NOTES TAKE PRECEDENCE OVER GRAPHICAL REPRESENTATION.	COBURN GRAND VIEW ESTATES	SITE PLAN - SOUTH -	 MULTI/TECH ENGINEERING SERVICES, INC. 11555 130th NW, S.E. SUITE 200, WILSON, WA 98093 PH: (206) 262-9337 FAX: (206) 264-1260 www.mtengineering.net off@mtengineering.net
	11555 130th NW, S.E. SUITE 200, WILSON, WA 98093 PH: (206) 262-9337 FAX: (206) 264-1260 www.mtengineering.net off@mtengineering.net				

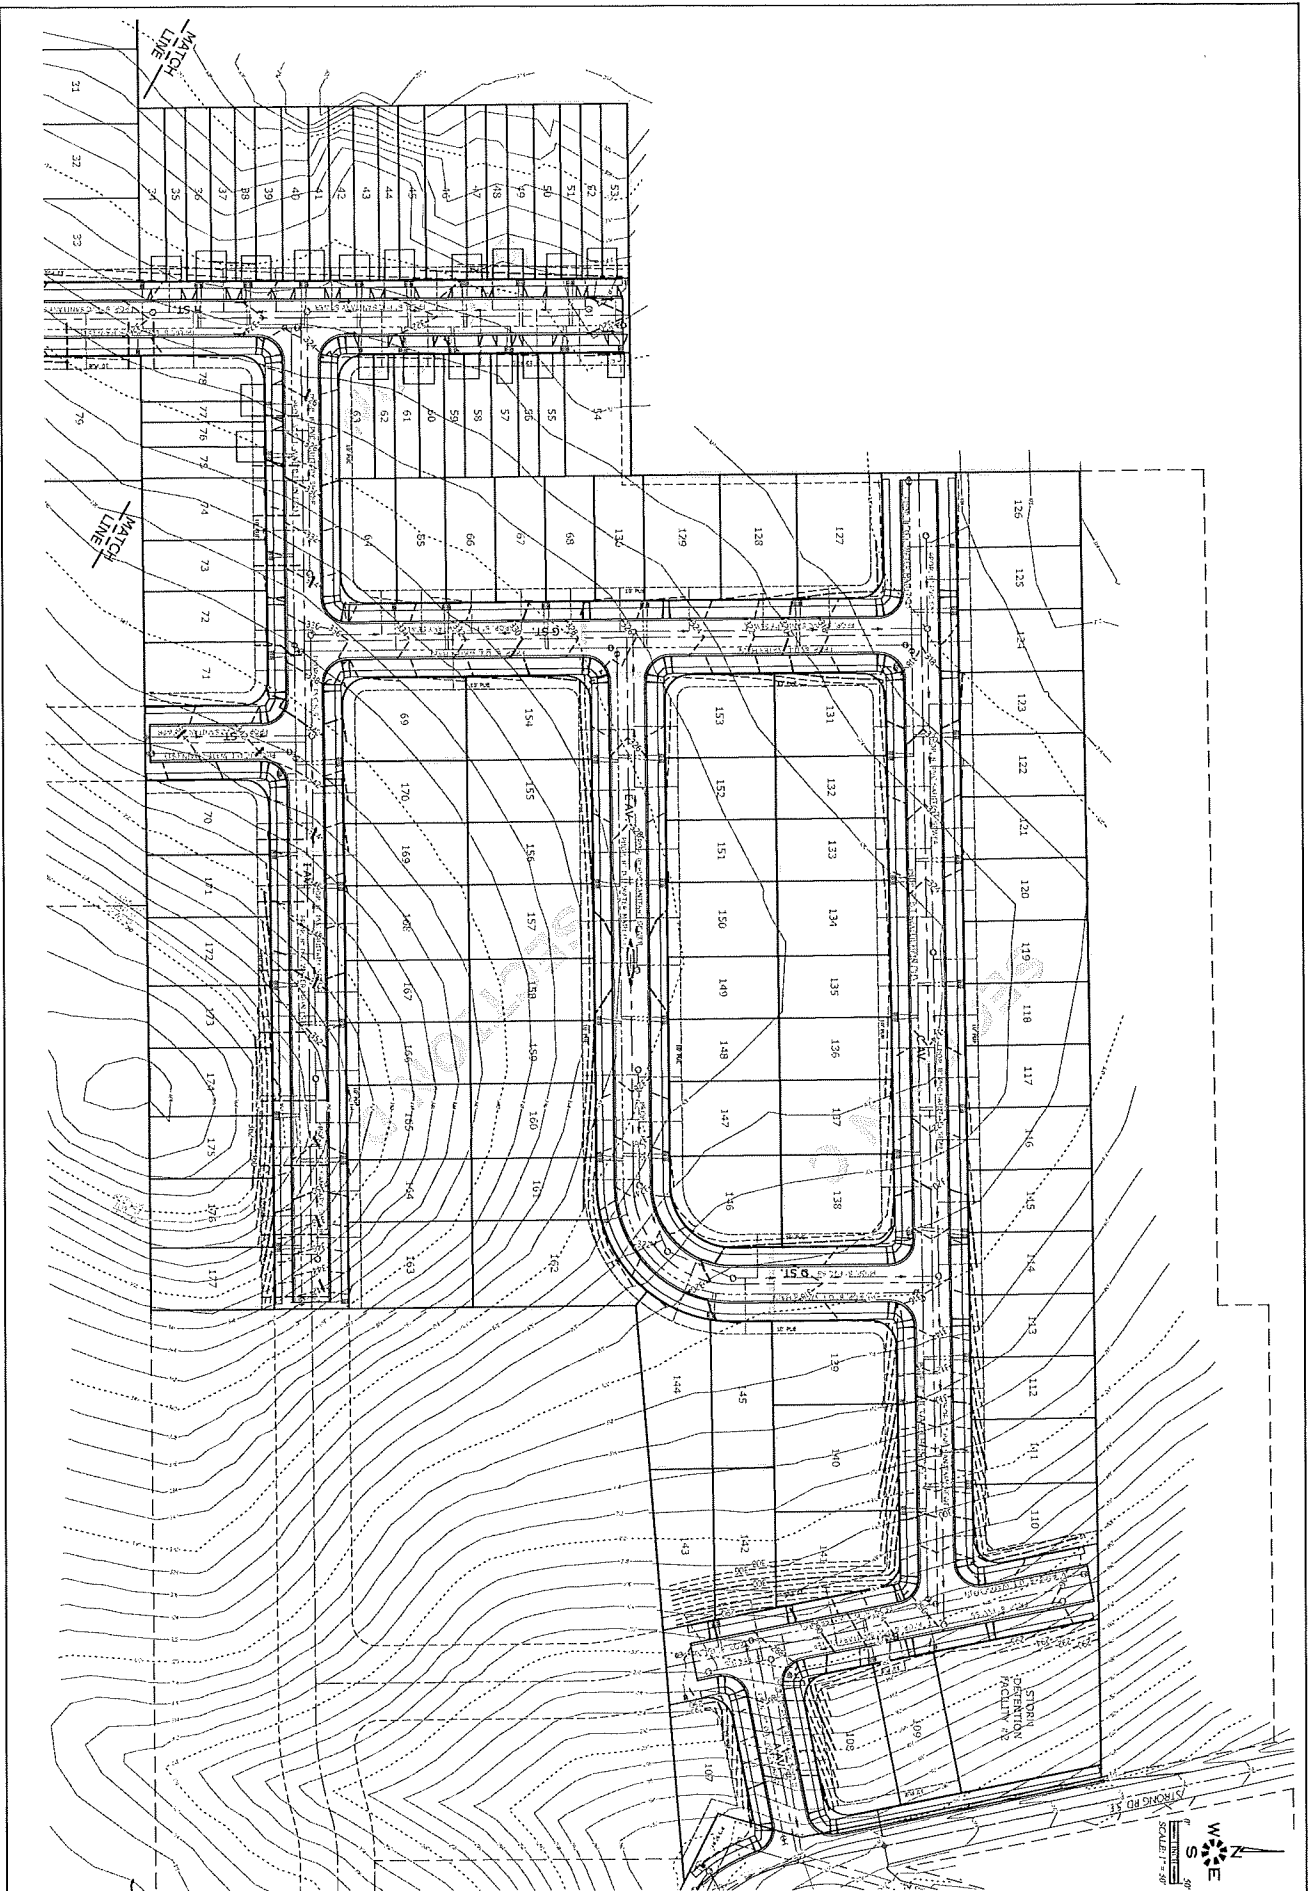

P301 Job # 6234	Design: M.D.G. Drawn: P.H.S. Checked: J.G.G. Date: JUNE 2018 Scale: AS SHOWN As-Built: _____	NO CHANGES, MODIFICATIONS OR REPRODUCTIONS TO BE MADE TO THESE DRAWINGS WITHOUT WRITTEN AUTHORIZATION FROM THE DESIGN ENGINEER. DIMENSIONS & NOTES TAKE PRECEDENCE OVER GRAPHICAL REPRESENTATION.	COBURN GRAND VIEW ESTATES	UTILITY PLAN - NORTH -	MULTI/TECH ENGINEERING SERVICES, INC. 1155 13TH ST. S.E. SUITE 100, OK 73102 PH: (503) 365-9222 FAX: (503) 364-1260 www.multi-tech.com
--------------------------------------	--	--	--	---	--

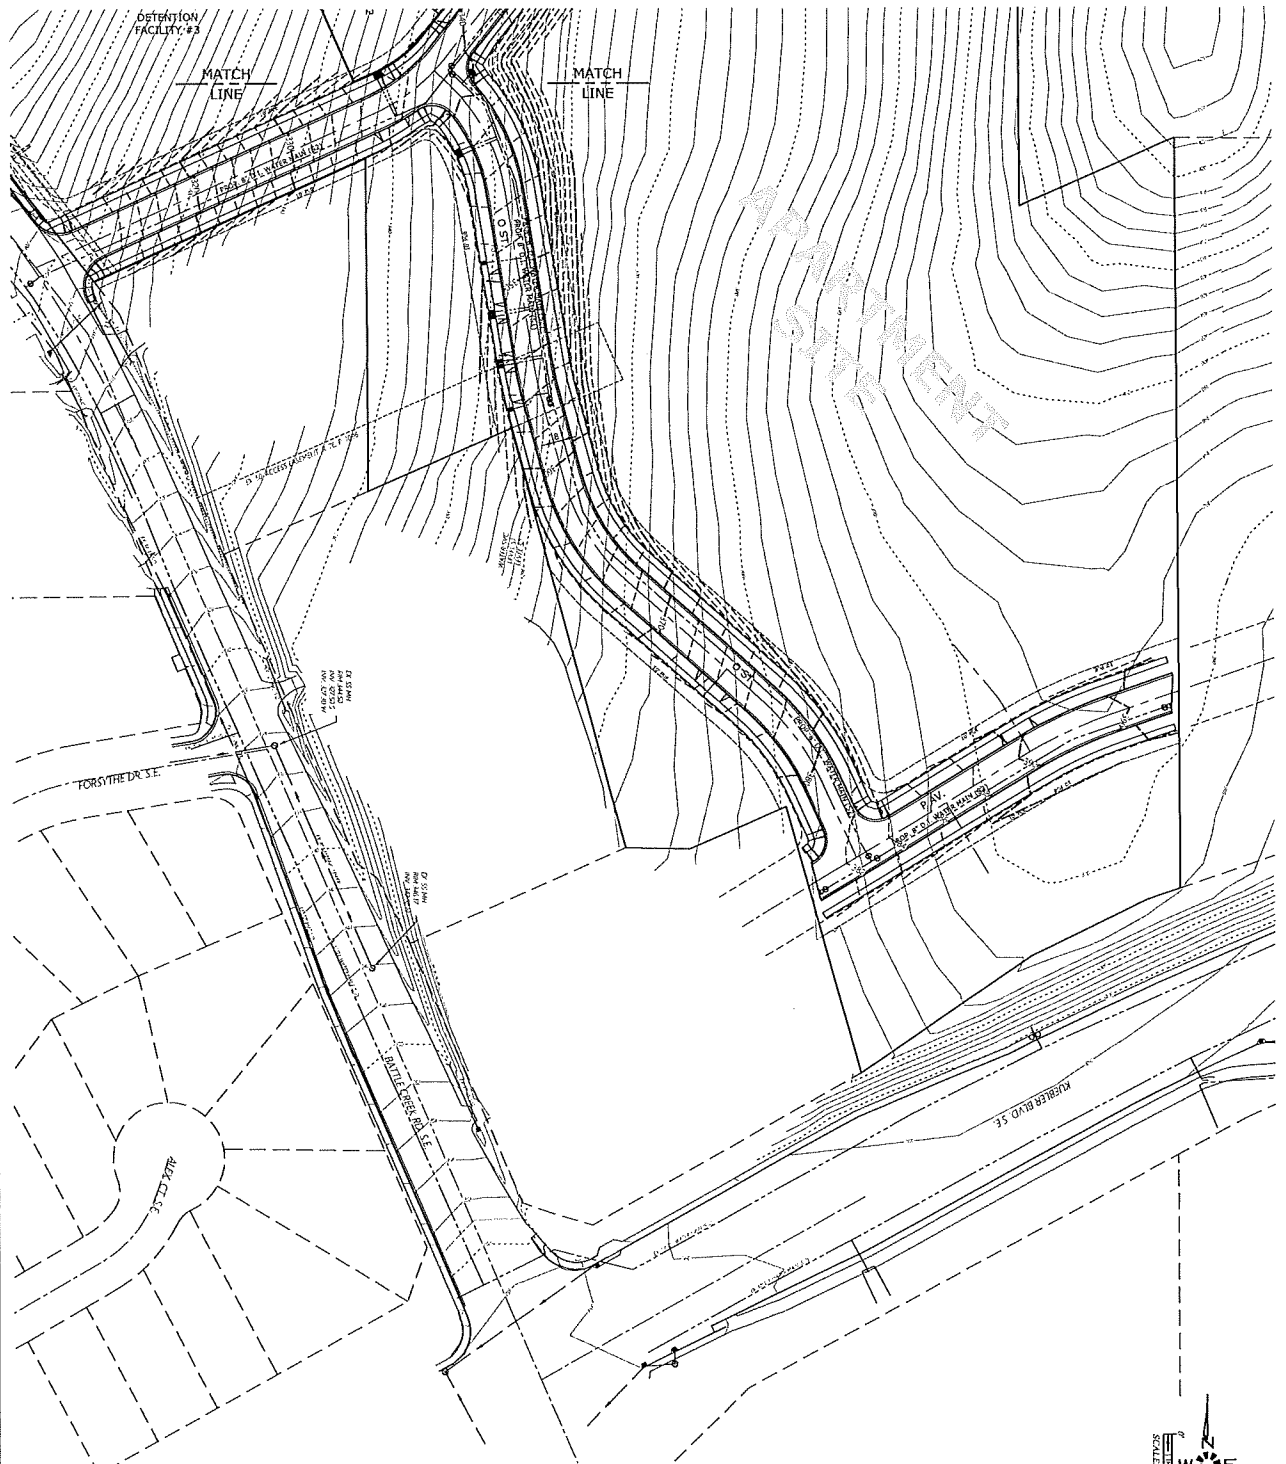

P303




62402200 P303.2
 Design: J.J.G.
 Drawn: J.J.G.
 Checked: J.J.G.
 Date: JUNE 2018
 Scale: AS SHOWN
 As-Built: _____

NO CHANGES, MODIFICATIONS
 OR REPRODUCTIONS TO BE
 MADE TO THESE DRAWINGS
 WITHOUT WRITTEN
 AUTHORIZATION FROM THE
 DESIGN ENGINEER.
 DIMENSIONS & NOTES TAKE
 PRECEDENCE OVER
 GRAPHICAL REPRESENTATION.

COBURN GRAND VIEW ESTATES


UTILITY PLAN - SOUTH -

MULTI/TECH
 ENGINEERING SERVICES, INC.
 1155 13th St. S.E., SALEM, OR 97302
 PH: (503) 363-9227 FAX: (503) 363-1100
www.mtengr.com office@mtengr.com

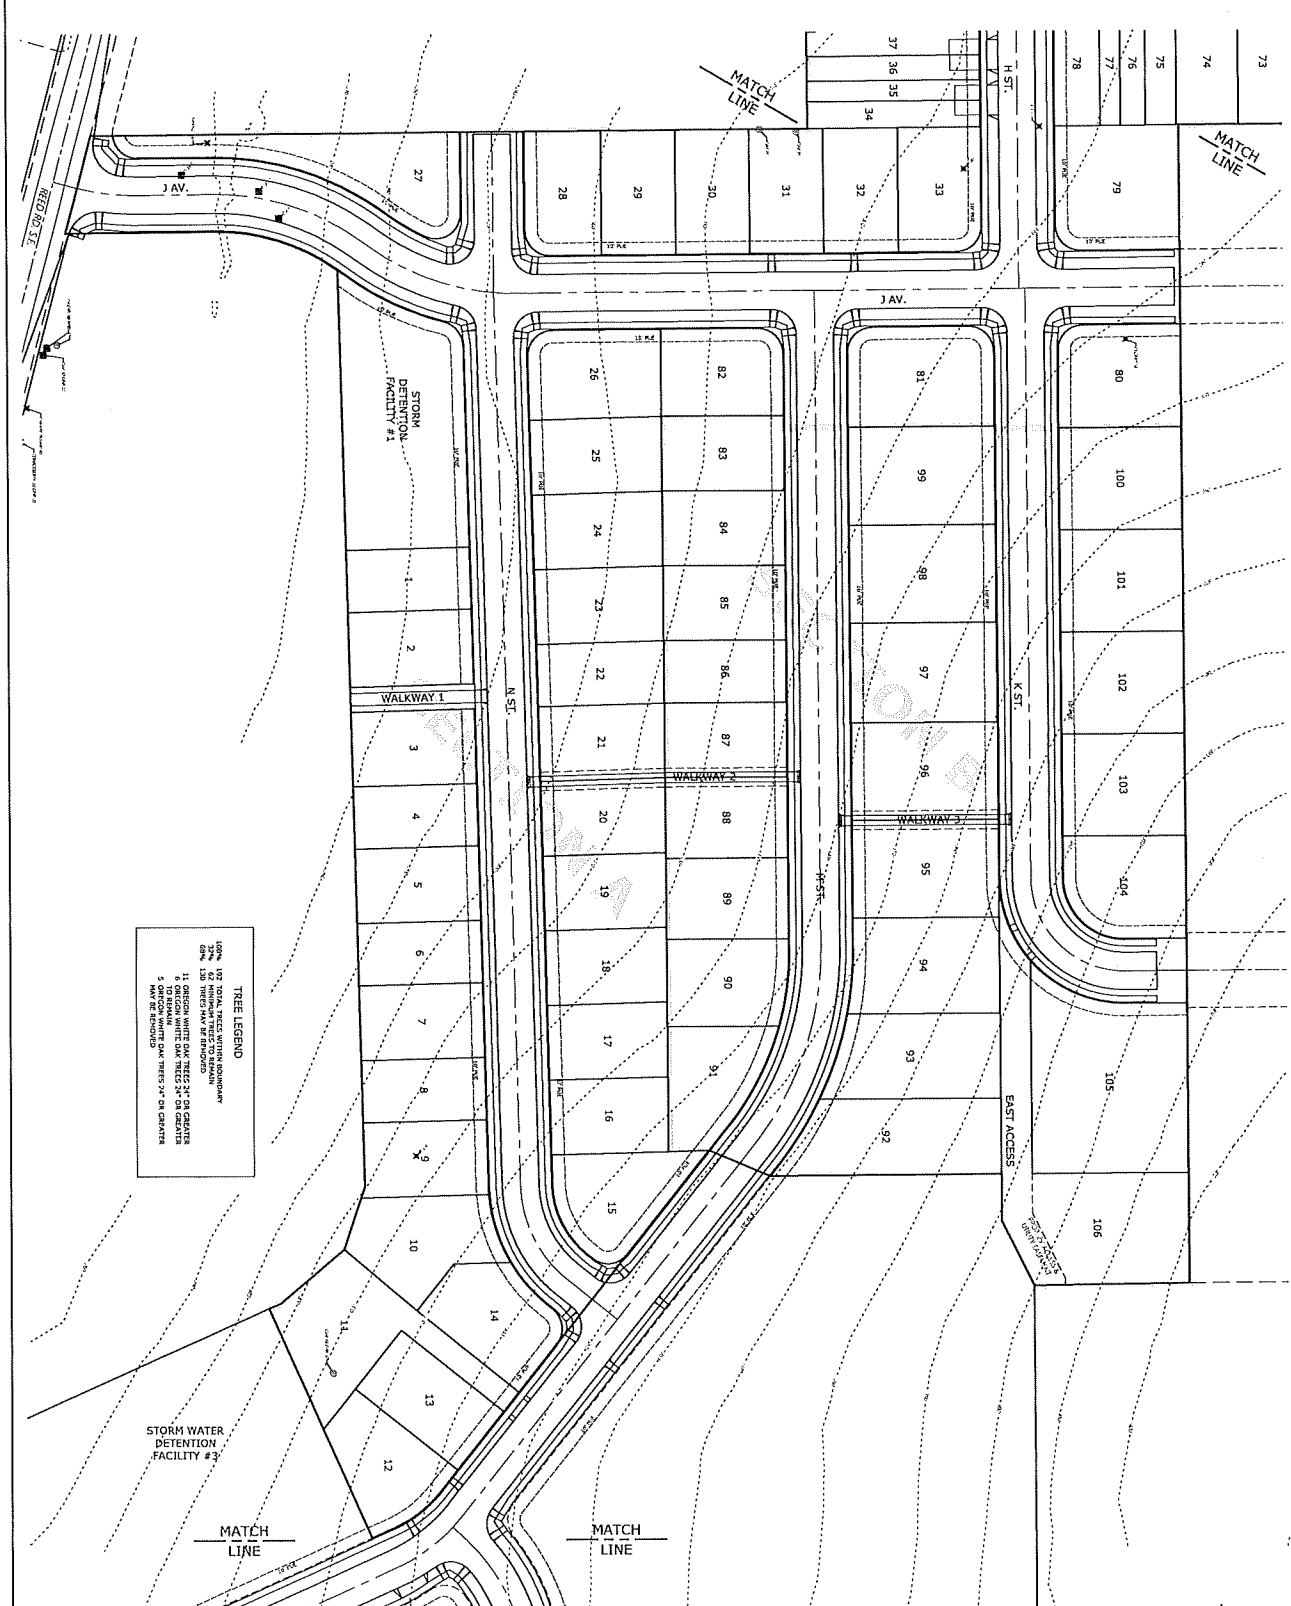

TREE LEGEND

1. 1" DIAMETER WHITE OAK TREES 3" IN GIRTH
2. 1" DIAMETER WHITE OAK TREES 3" IN GIRTH
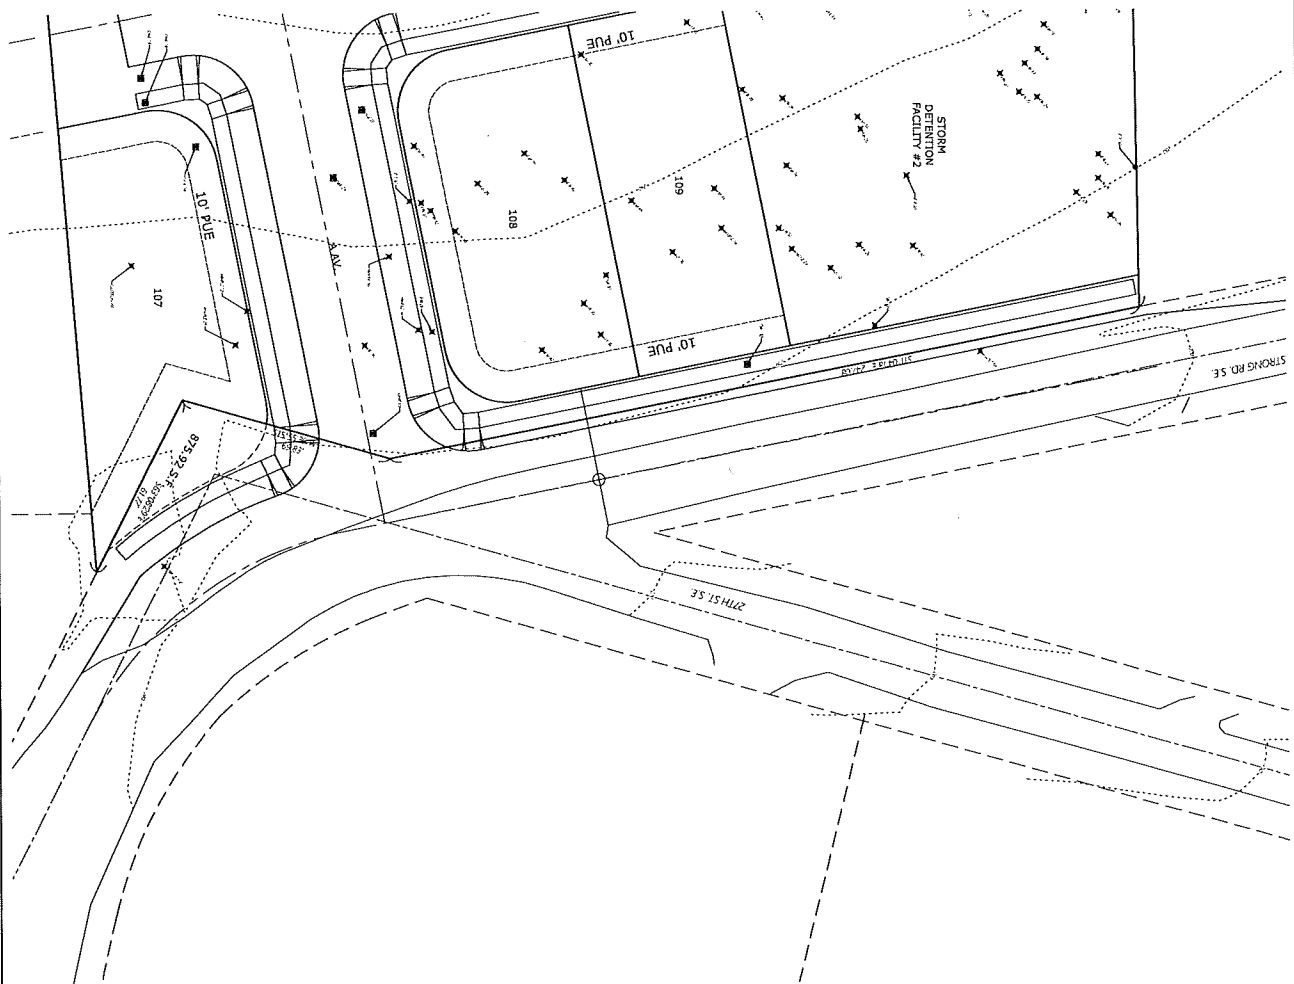

P404

208 # 5224

DATE: 06-20-2017

43162127 - P404

Design: M.D.G.
 Drawn: P.H.S.
 Checked: J.J.G.
 Date: JUNE 2018
 Scale: AS SHOWN
 As-Built:

NO CHANGES, MODIFICATIONS
 OR REPRODUCTIONS TO BE
 MADE TO THESE DRAWINGS
 WITHOUT WRITTEN
 AUTHORIZATION FROM THE
 DESIGN ENGINEER.

DIMENSIONS & NOTES TAKE
 PRECEDENCE OVER
 GRAPHICAL REPRESENTATION.


**COBURN GRAND VIEW
 ESTATES**





**STREET TREE REMOVAL
 PLAN - NORTH -**



MULTI/TECH

ENGINEERING SERVICES, INC.


3355 23RD ST. S.E., SUITE 100, GALETON, OR. 97302
 PH: (503) 363-9227 FAX: (503) 363-1260
 www.multiphaseengineering.com

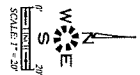

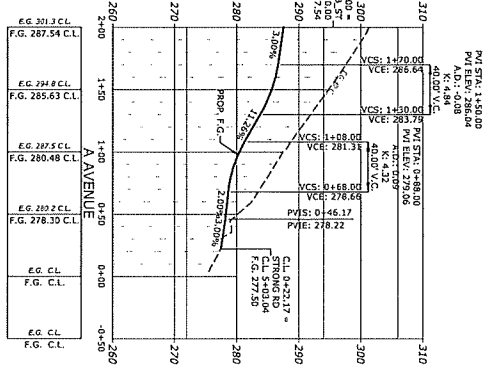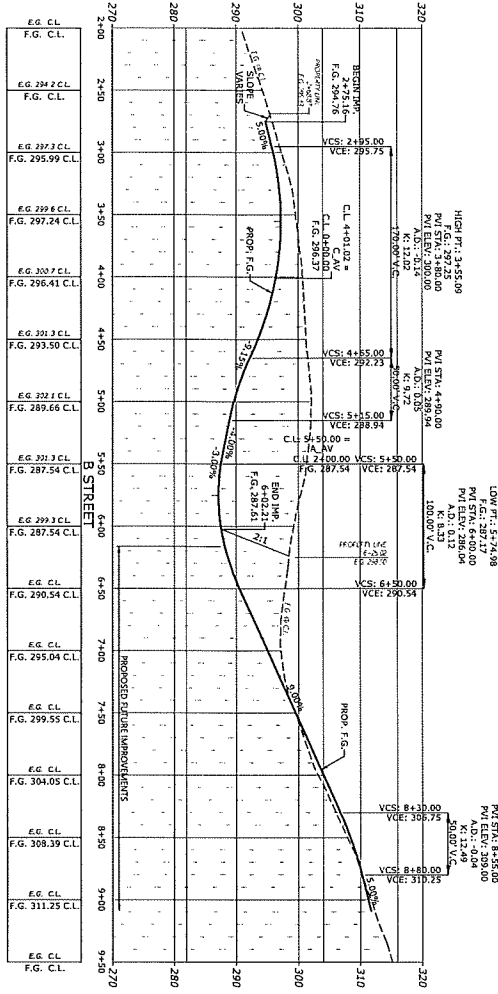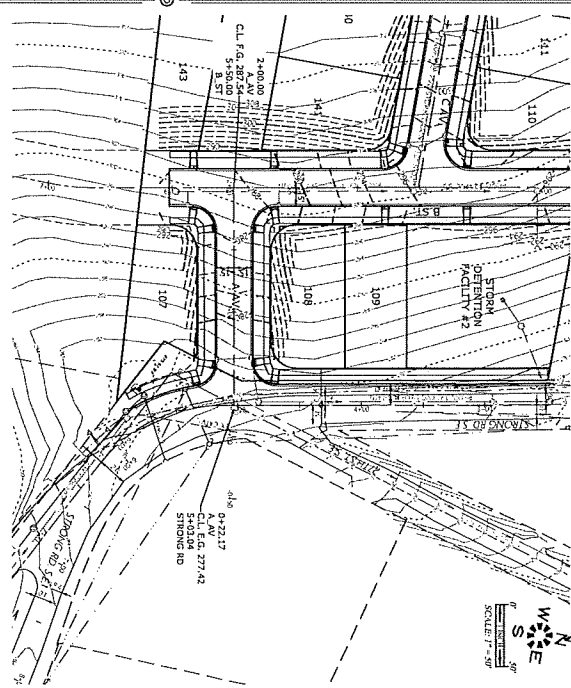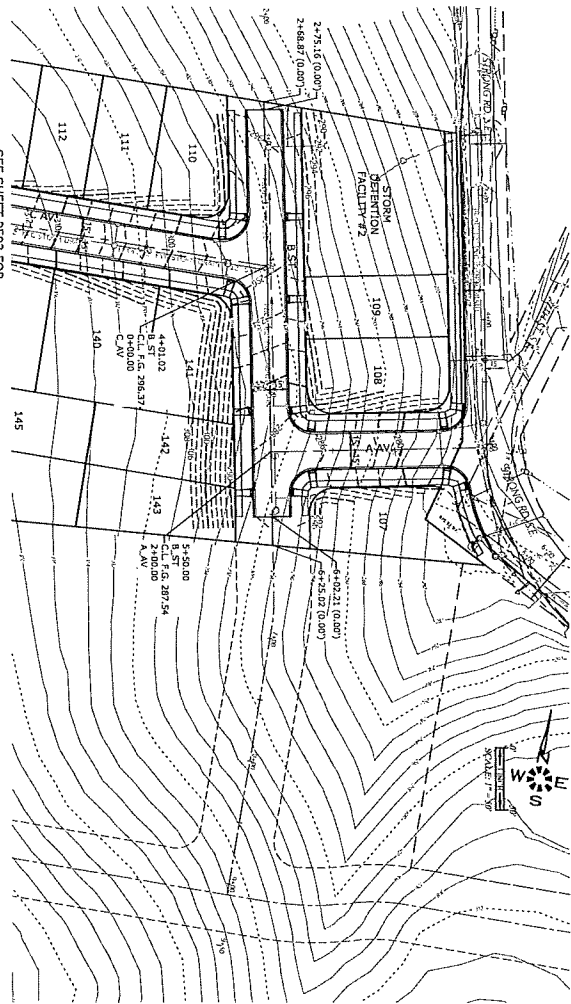

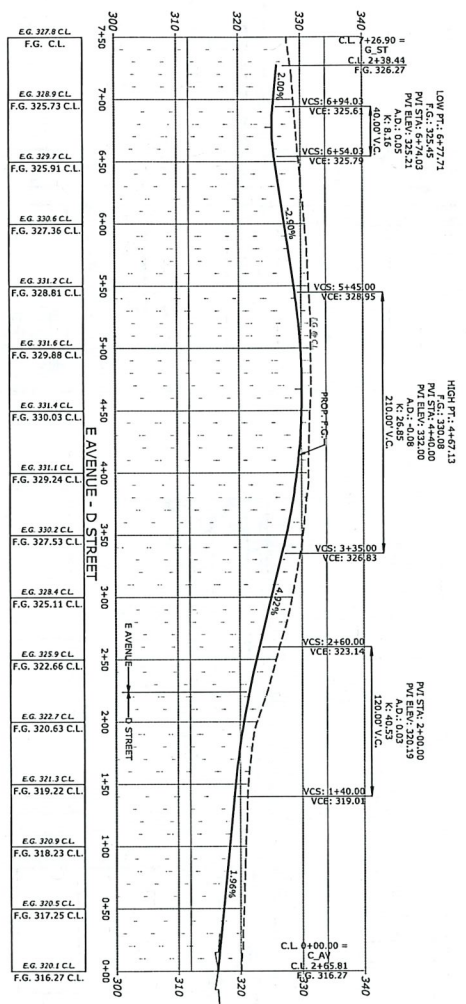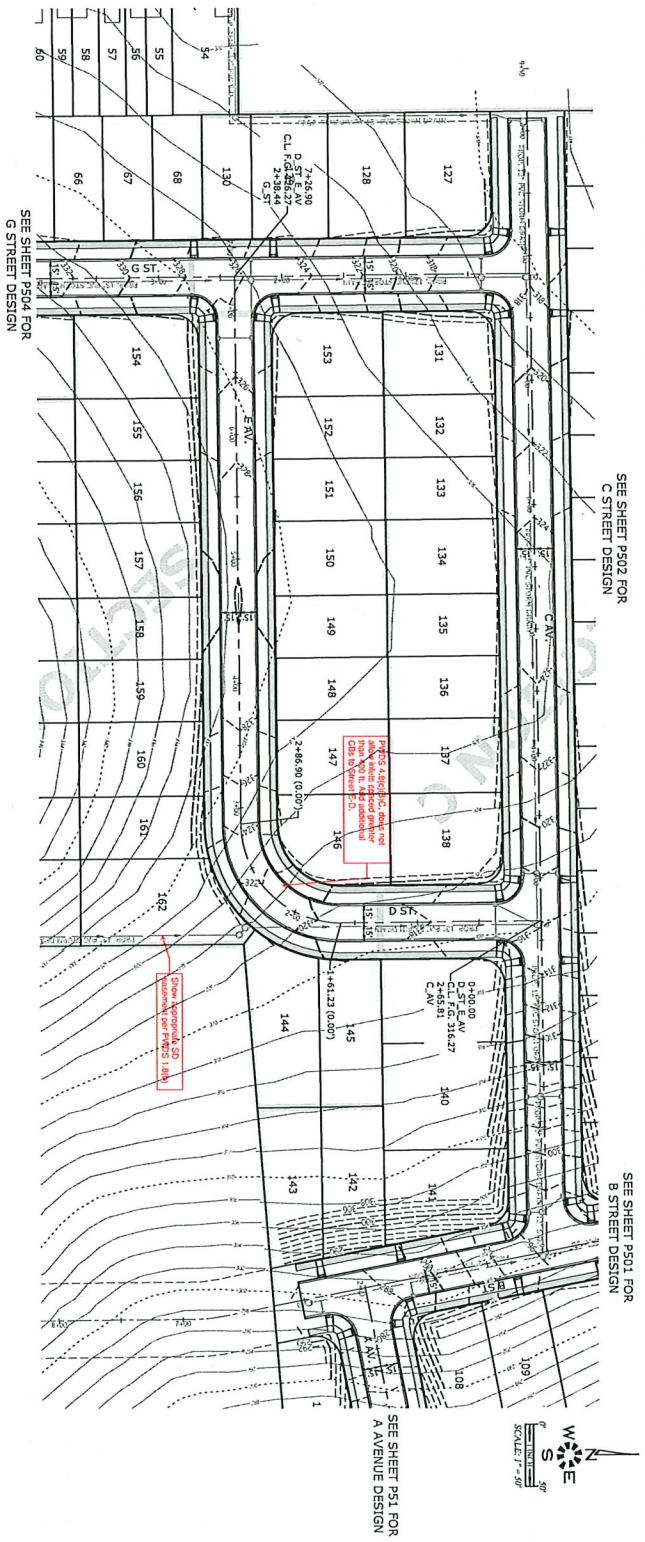

SEE SHEET P517 FOR
TYPICAL STREET SECTIONS

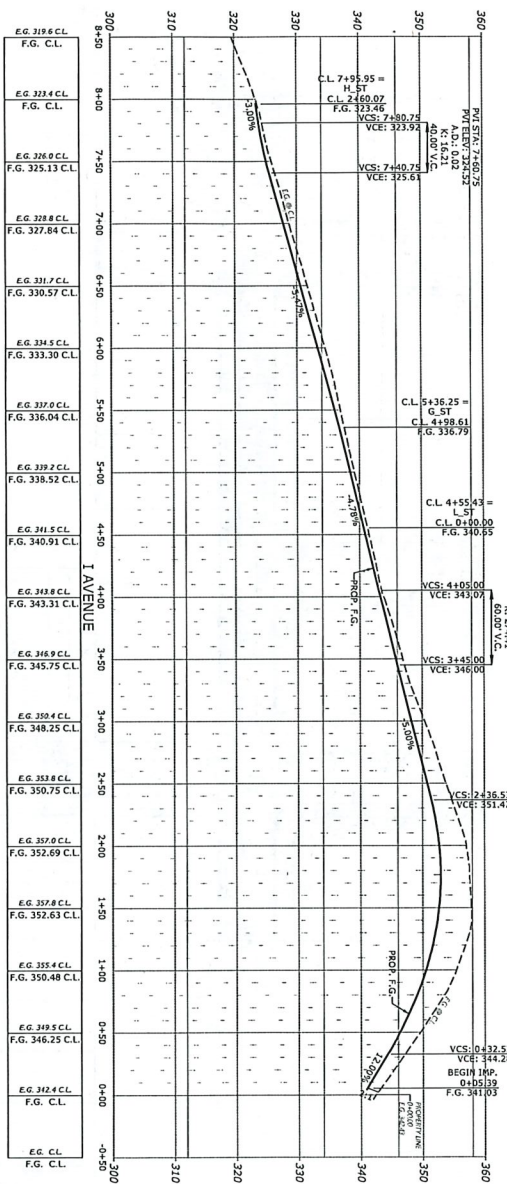


EG. 319.6 CL	F.G. CL
EG. 323.4 CL	F.G. CL
EG. 326.0 CL	F.G. 325.13 CL
EG. 328.8 CL	F.G. 327.84 CL
EG. 331.7 CL	F.G. 330.57 CL
EG. 334.5 CL	F.G. 333.30 CL
EG. 337.0 CL	F.G. 336.04 CL
EG. 339.7 CL	F.G. 338.52 CL
EG. 341.5 CL	F.G. 340.91 CL
EG. 343.8 CL	F.G. 343.31 CL
EG. 346.9 CL	F.G. 345.75 CL
EG. 350.4 CL	F.G. 348.25 CL
EG. 353.8 CL	F.G. 350.75 CL
EG. 357.0 CL	F.G. 352.69 CL
EG. 359.8 CL	F.G. 352.63 CL
EG. 362.4 CL	F.G. 355.48 CL
EG. 365.5 CL	F.G. 358.25 CL
EG. 368.4 CL	F.G. CL
EG. CL	F.G. CL

SEE SHEET P504 FOR
H STREET DESIGN

SEE SHEET P508 FOR
L STREET DESIGN

SEE SHEET P517 FOR
TYPICAL STREET SECTIONS

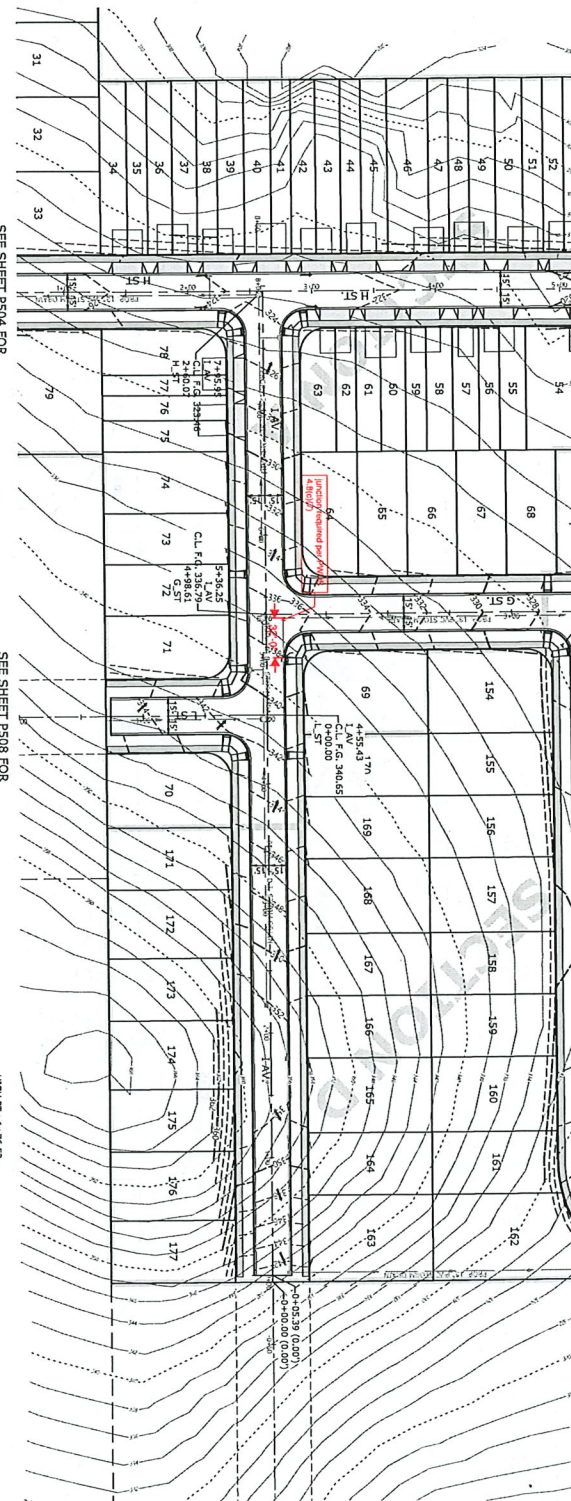

SEE SHEET P504 FOR
G STREET DESIGN

SEE SHEET P503 FOR
E AVENUE & D STREET DESIGN





SEE SHEET P504
FOR H STREET
DESIGN

SEE SHEET P506 FOR
J AVENUE DESIGN

SEE SHEET P514 FOR
WALKWAY DESIGNS

SEE SHEET P509 & P510
FOR M STREET DESIGN

SEE SHEET P517 FOR
TYPICAL STREET SECTIONS

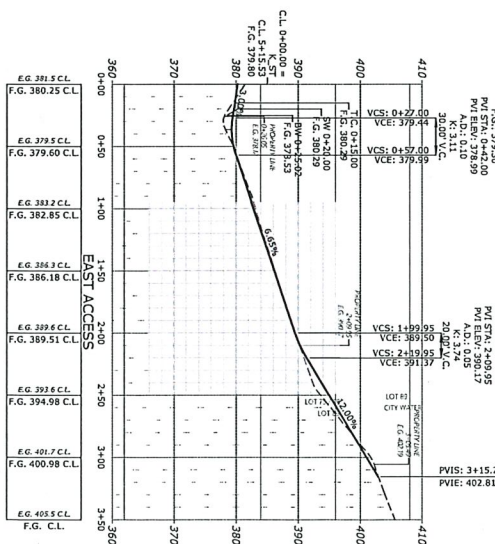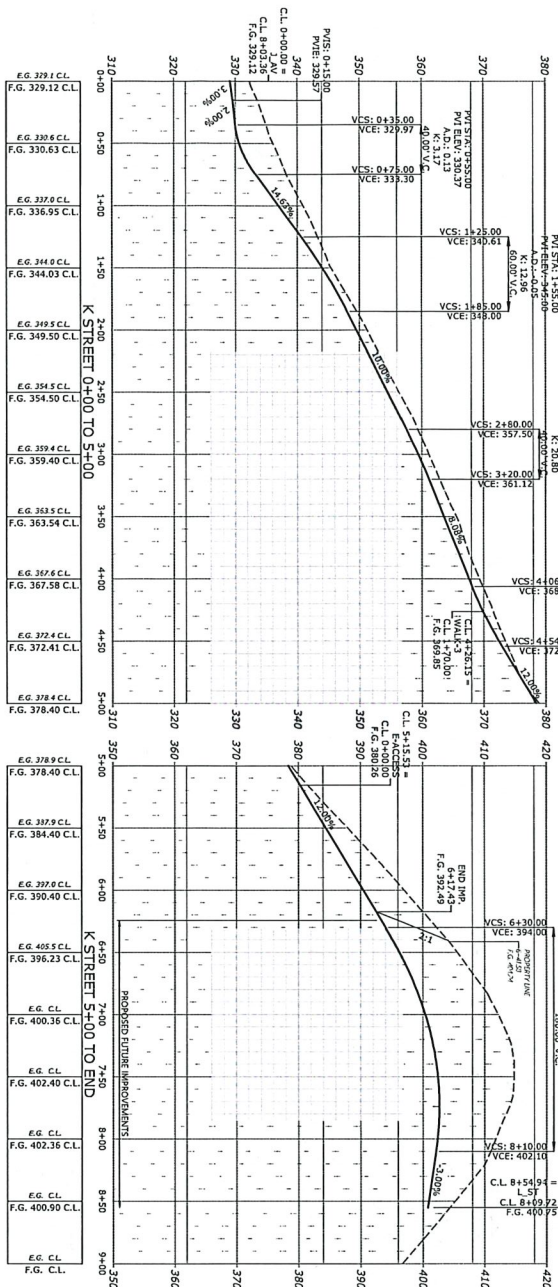

P507

208 * 4234

08/23/2021

08/23/2021

COBURN GRAND VIEW
ESTATES



STREET
IMPROVEMENTS

MULTI/TECH
ENGINEERING SERVICES, INC.
1155 13th ST. W. SUITE 100, MINNEAPOLIS, MN 55403
PH: (612) 363-9327 FAX: (612) 364-1260
www.mtse-engineering.com office@mtse-engineering.com

NO CHANGES, MODIFICATIONS
OR REPRODUCTIONS TO BE
MADE TO THESE DRAWINGS
WITHOUT WRITTEN
AUTHORIZATION FROM THE
DESIGN ENGINEER.
DIMENSIONS & NOTES TAKE
PRECEDENCE OVER
GRAPHICAL REPRESENTATION.

Design: M.D.G.
Drawn: P.H.S.
Checked: J.J.G.
Date: JUNE 2018
Scale: AS SHOWN
As-Built: _____

SEE SHEET P507 FOR
K STREET DESIGN

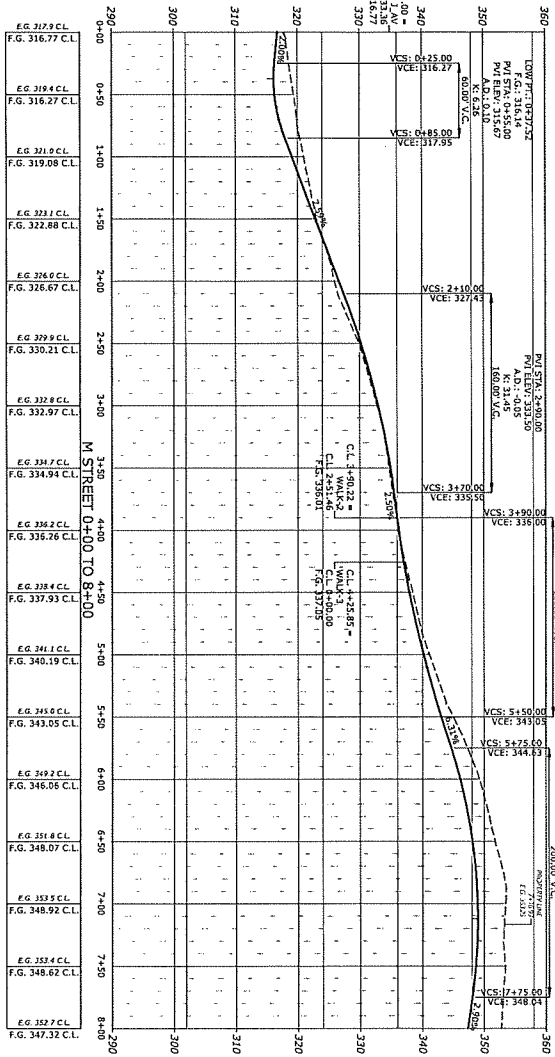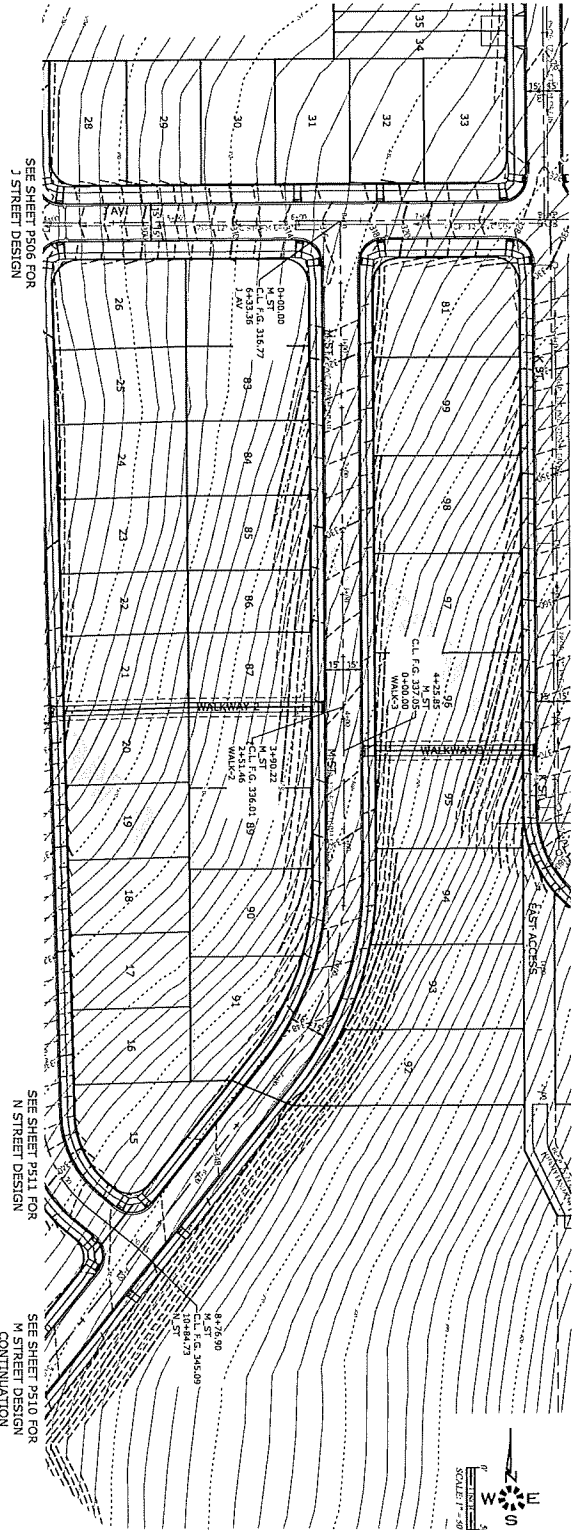

P509

DATE: 06-20-2021

DESIGN: M.D.G.

DRAWN: P.H.S.

CHECKED: J.G.

DATE: JUNE 2018

SCALE: AS SHOWN

AS-BUILT: _____

NO CHANGES, MODIFICATIONS OR REPRODUCTIONS TO BE MADE TO THESE DRAWINGS WITHOUT WRITTEN AUTHORIZATION FROM THE DESIGN ENGINEER.

DIMENSIONS & NOTES TAKE PRECEDENCE OVER GRAPHICAL REPRESENTATION.

COBURN GRAND VIEW ESTATES

STREET IMPROVEMENTS

MULTI/TECH

ENGINEERING SERVICES, INC.


1115 S 13th ST., S.E., SALEM, OR 97302

PH: (503) 363-9037 FAX: (503) 363-1260




www.multiphase-engineering.com

SEE SHEET P506 FOR
J AVENUE DESIGN

SEE SHEET P509 & P510
FOR M STREET DESIGN

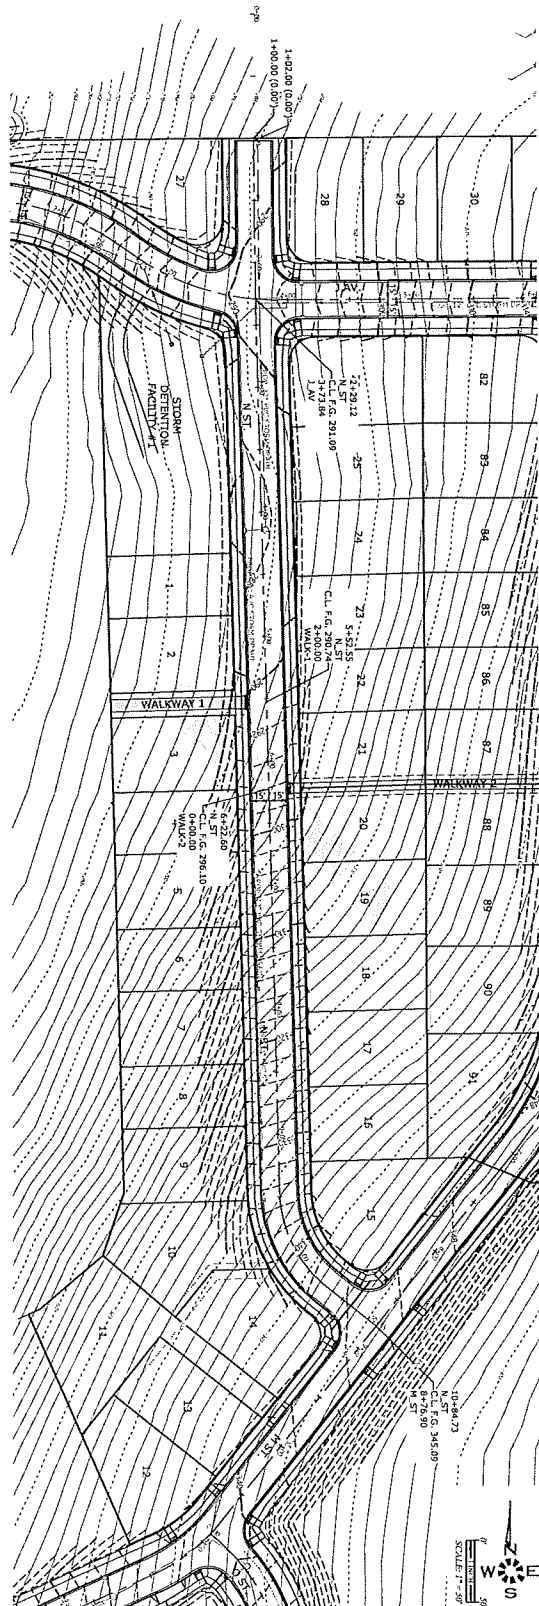

SEE SHEET P517 FOR
TYPICAL STREET SECTIONS

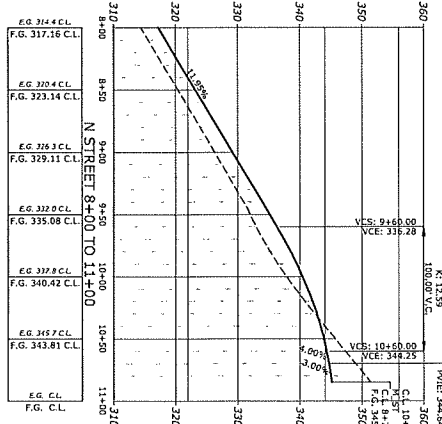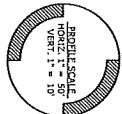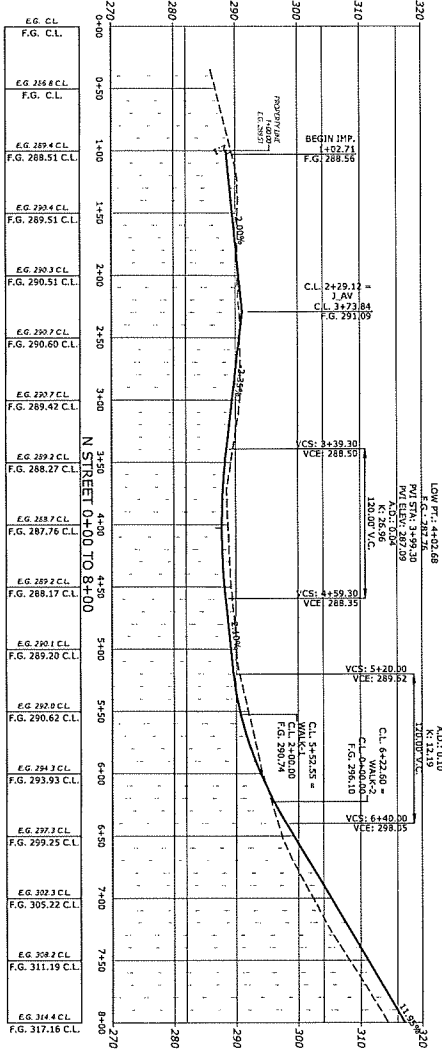

PS11

Design: M.D.G.
 Drawn: P.H.S.
 Checked: J.J.G.
 Date: JUNE 2018
 Scale: AS SHOWN
 As-Built: _____

NO CHANGES, MODIFICATIONS
OR REPRODUCTIONS TO BE
MADE TO THESE DRAWINGS
WITHOUT WRITTEN
AUTHORIZATION FROM THE
DESIGN ENGINEER.

DIMENSIONS & NOTES TAKE
PRECEDENCE OVER
GRAPHICAL REPRESENTATION.


**COBURN GRAND VIEW
ESTATES**

**STREET
IMPROVEMENTS**


MULTI/TECH

ENGINEERING SERVICES, INC.
 1155 13th ST. S.E. SALEM, OR 97302
 PH: (503) 363-9227 FAX: (503) 364-1260
 www.mtech-engineering.com



SEE SHEET PS12 FOR
O STREET DESIGN

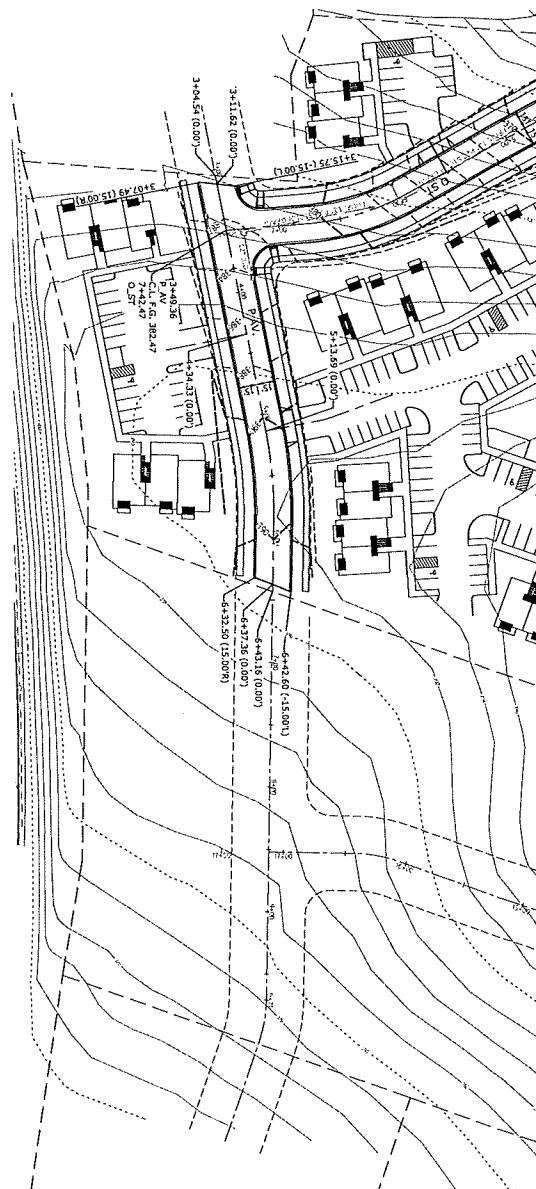

SEE SHEET PS17 FOR
TYPICAL STREET SECTIONS

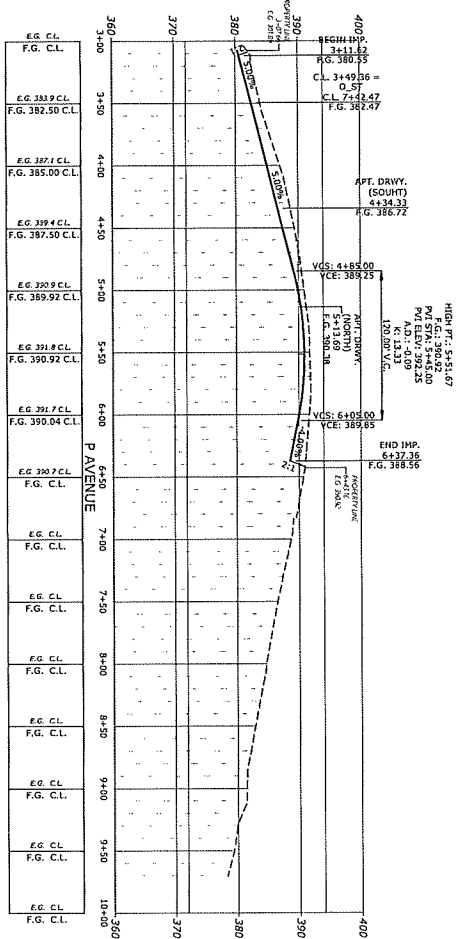

	Design: M.D.G. Drawn: P.H.S. Checked: J.J.G. Date: JUNE 2018 Scale: AS SHOWN As-Built:	NO CHANGES, MODIFICATIONS OR REPRODUCTIONS TO BE MADE TO THESE DRAWINGS WITHOUT WRITTEN AUTHORIZATION FROM THE DESIGN ENGINEER. DIMENSIONS & NOTES TAKE PRECEDENCE OVER GRAPHICAL REPRESENTATION.	COBURN GRAND VIEW ESTATES	STREET IMPROVEMENTS	ENGINEERING SERVICES, INC. 1155 13th ST., S.E. SALEM, OH. 44302 PH: (503) 353-9927 FAX: (503) 354-1160 WWW.MULTI-TECH-INC.COM
	PS13 JOB # 6234 DATE: 06-20-2017				

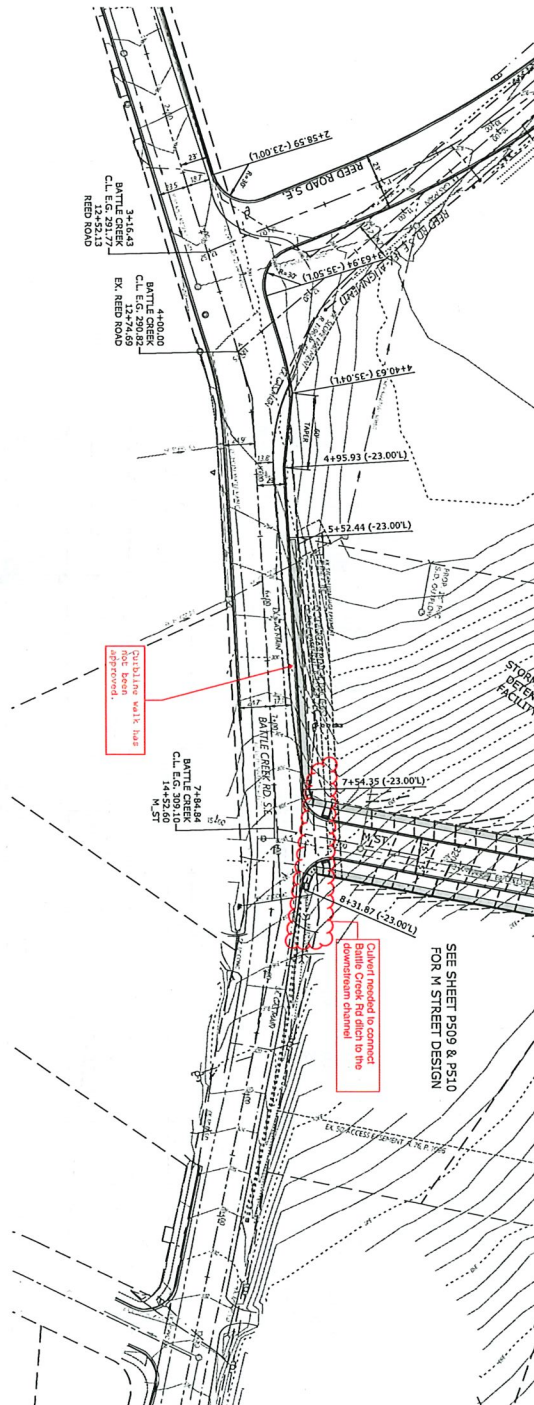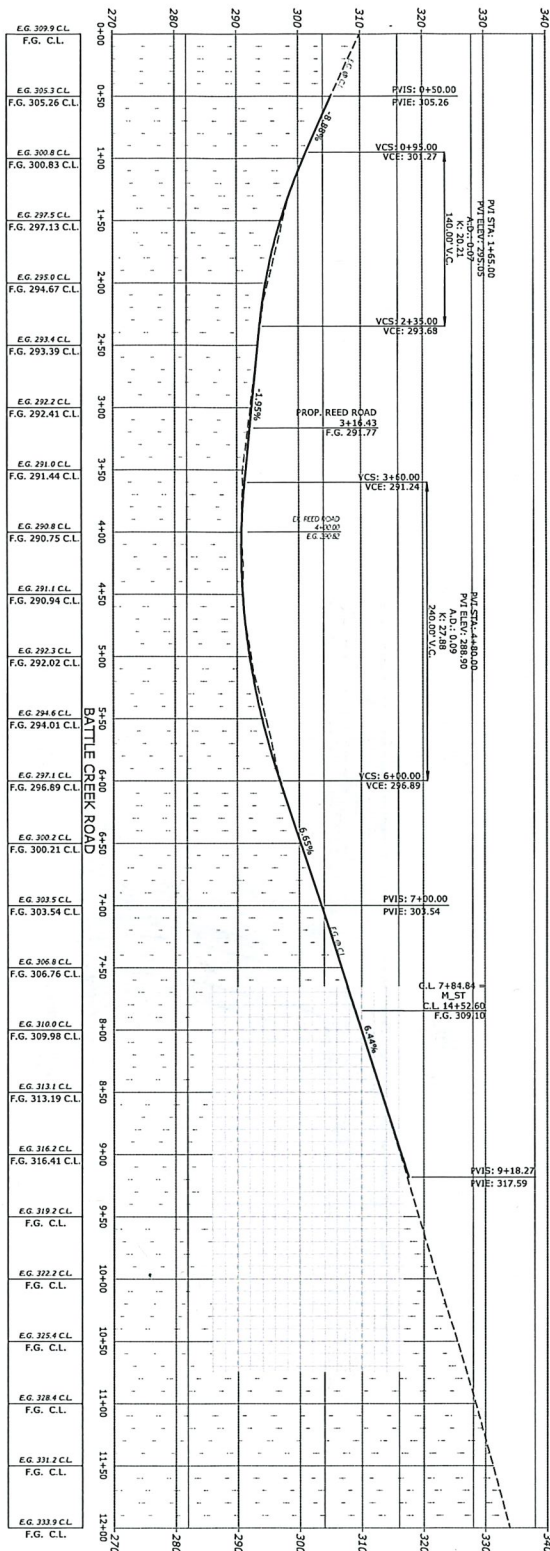

PS15







Design: M.D.G.
 Drawn: P.H.S.
 Checked: J.J.G.
 Date: JUNE 2018
 Scale: AS SHOWN
 As-Built: ****

NO CHANGES, MODIFICATIONS
 OR REPRODUCTIONS TO BE
 MADE TO THESE DRAWINGS
 WITHOUT WRITTEN
 AUTHORIZATION FROM THE
 DESIGN ENGINEER.
 DIMENSIONS & NOTES TAKE
 PRECEDENCE OVER
 GRAPHICAL REPRESENTATION.


COBURN GRAND VIEW
 ESTATES

STREET
 IMPROVEMENTS

MULTI/TECH
 ENGINEERING SERVICES, INC.
 1155 13th St. S.E. Salem, OR 97302
 PH: (503) 363-9237 FAX: (503) 363-1260
 www.mtengr.com office@mtengr.com

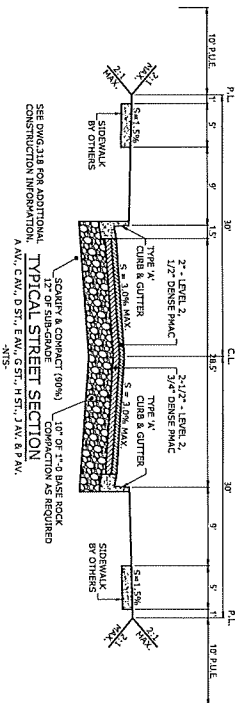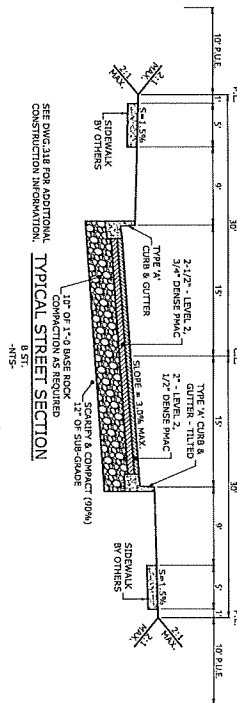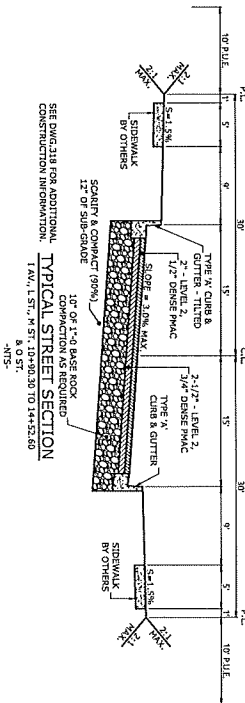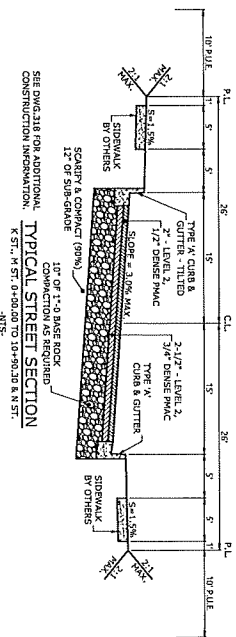

PROVISIONS FOR WEATHER CONSTRUCTION. HOWEVER, EXCAVATION TO SUBGRADE CAN PROCEED DURING PERIODS OF LIGHT TO MODERATE RAINFALL PROVIDED THAT THE SUBGRADE REMAINS COVERED WITH AGGREGATE. A TOTAL AGGREGATE THICKNESS OF 8 INCHES MAY BE NECESSARY TO PROTECT THE SUBGRADE FROM HEAVY CONSTRUCTION TRAFFIC. CONSTRUCTION TRAFFIC SHOULD NOT BE ALLOWED ON THE SUBGRADE UNTIL THE WEATHER IS FAVORABLE. IF THE SUBGRADE BECOMES WET AND HUMID, NO CONSTRUCTION TRAFFIC SHALL BE ALLOWED ON THE ROAD ALTERNATE. POSITIVE SITE DRAINAGE AWAY FROM THE STREET SHALL BE MAINTAINED IF SITE PAVING WILL NOT OCCUR BEFORE THE ON-SET OF THE WET SEASON. ATTENTION TO THE TIME FOR THE PROJECT AND THE SUBGRADE FOUND DURING RAINFALL AND AS A RESULT, OPERATION CAN BE DELAYED OR STOPPED. THE SUBGRADE SHALL BE RECOMPACTED TO THE REQUIRED DENSITY AND DETERMINED IN PLACE AND RECOMPACTED ON AN AREA OF SUFFICIENT SIZE (GENERALLY AT LEAST 6'x6' FEET) BEYOND THE EDGE OF SOFT MATERIAL MAY BE COVERED WITH A BIT-UMAL GEOTEXT AND COVERED WITH COMPACTED CRUSHED AGGREGATE.

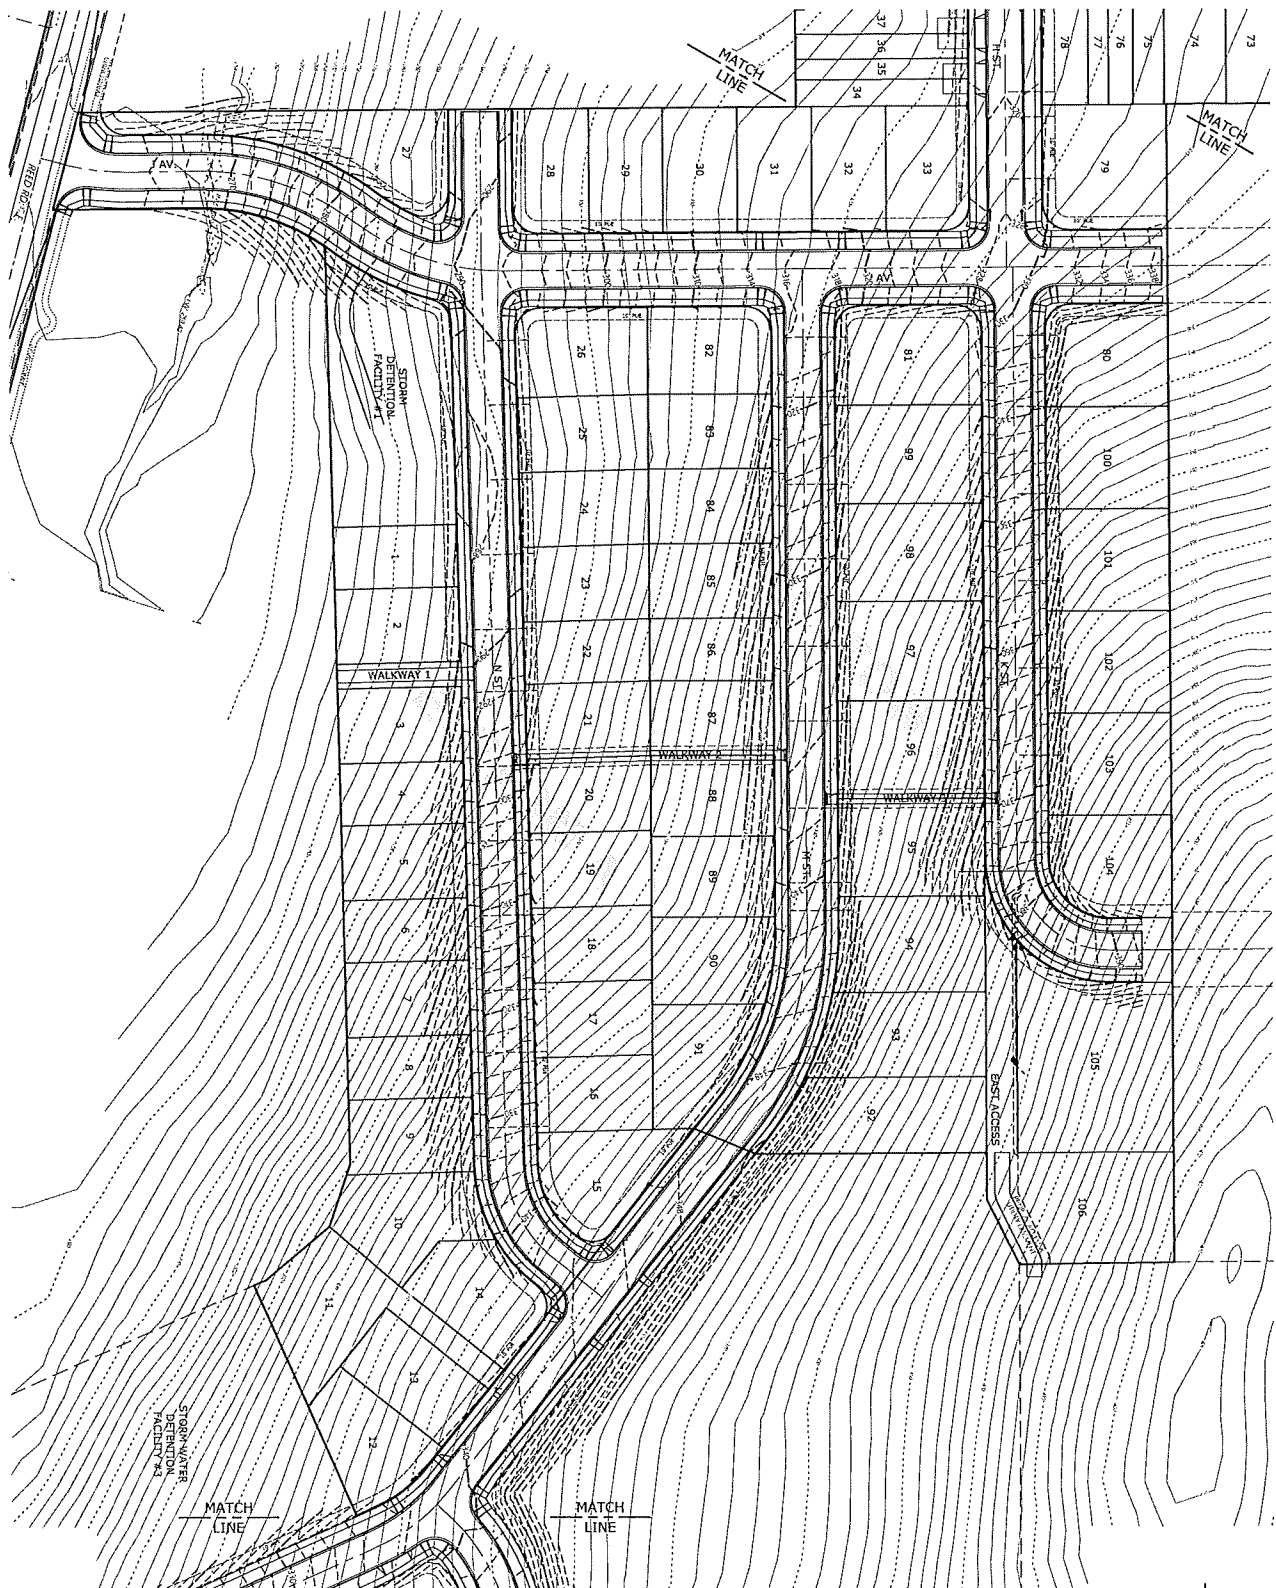

Design: M.D.G.
 Drawn: P.H.S.
 Checked: J.J.G.
 Date: JUNE 2018
 Scale: AS SHOWN
 As-Built:

1355 13th ST., S.E. SALEM, OR. 97302
 PH. (503) 363-9227 FAX (503) 364-1260
 www.murray-davies.com

NO CHANGES, MODIFICATIONS
 OR REPRODUCTIONS TO BE
 MADE TO THESE DRAWINGS
 WITHOUT WRITTEN
 AUTHORIZATION FROM THE
 DESIGN ENGINEER.
 DIMENSIONS & NOTES TAKE
 PRECEDENCE OVER
 GRAPHICAL REPRESENTATION.

**COBURN GRAND VIEW
 ESTATES**

**GRADING PLAN
 - CENTRAL -**

MULTI/TECH
 ENGINEERING SERVICES, INC.
 1355 13th ST., S.E. SALEM, OR. 97302
 PH. (503) 363-9227 FAX (503) 364-1260
 www.murray-davies.com