

NOTES

1. SEE SHEET L-100 FOR LANDSCAPE NOTES & LEGEND.
2. SEE SHEET L-104 FOR LANDSCAPE SUMMARY & SCHEDULE.



SCANNELL PROPERTIES
294 GROVE LANE
SUITE 140
WAYZATA, MN 55391

PROJECT

PROJECT JUSTIFY
DISTRIBUTION CENTER

SALEM, OR

ISSUE DATE

SUBMITTAL

SITE PLAN REVIEW
12/06/2021



310 4TH AVENUE S, SUITE 1006
MINNEAPOLIS, MN 55415
p 612.260.7980
f 612.260.7990
www.elanlab.com

CERTIFICATION



RENEWS: 08/30/2022


SHEET

LANDSCAPE PLAN
AREA 1

L-101

PROJECT NO.

EDL21020

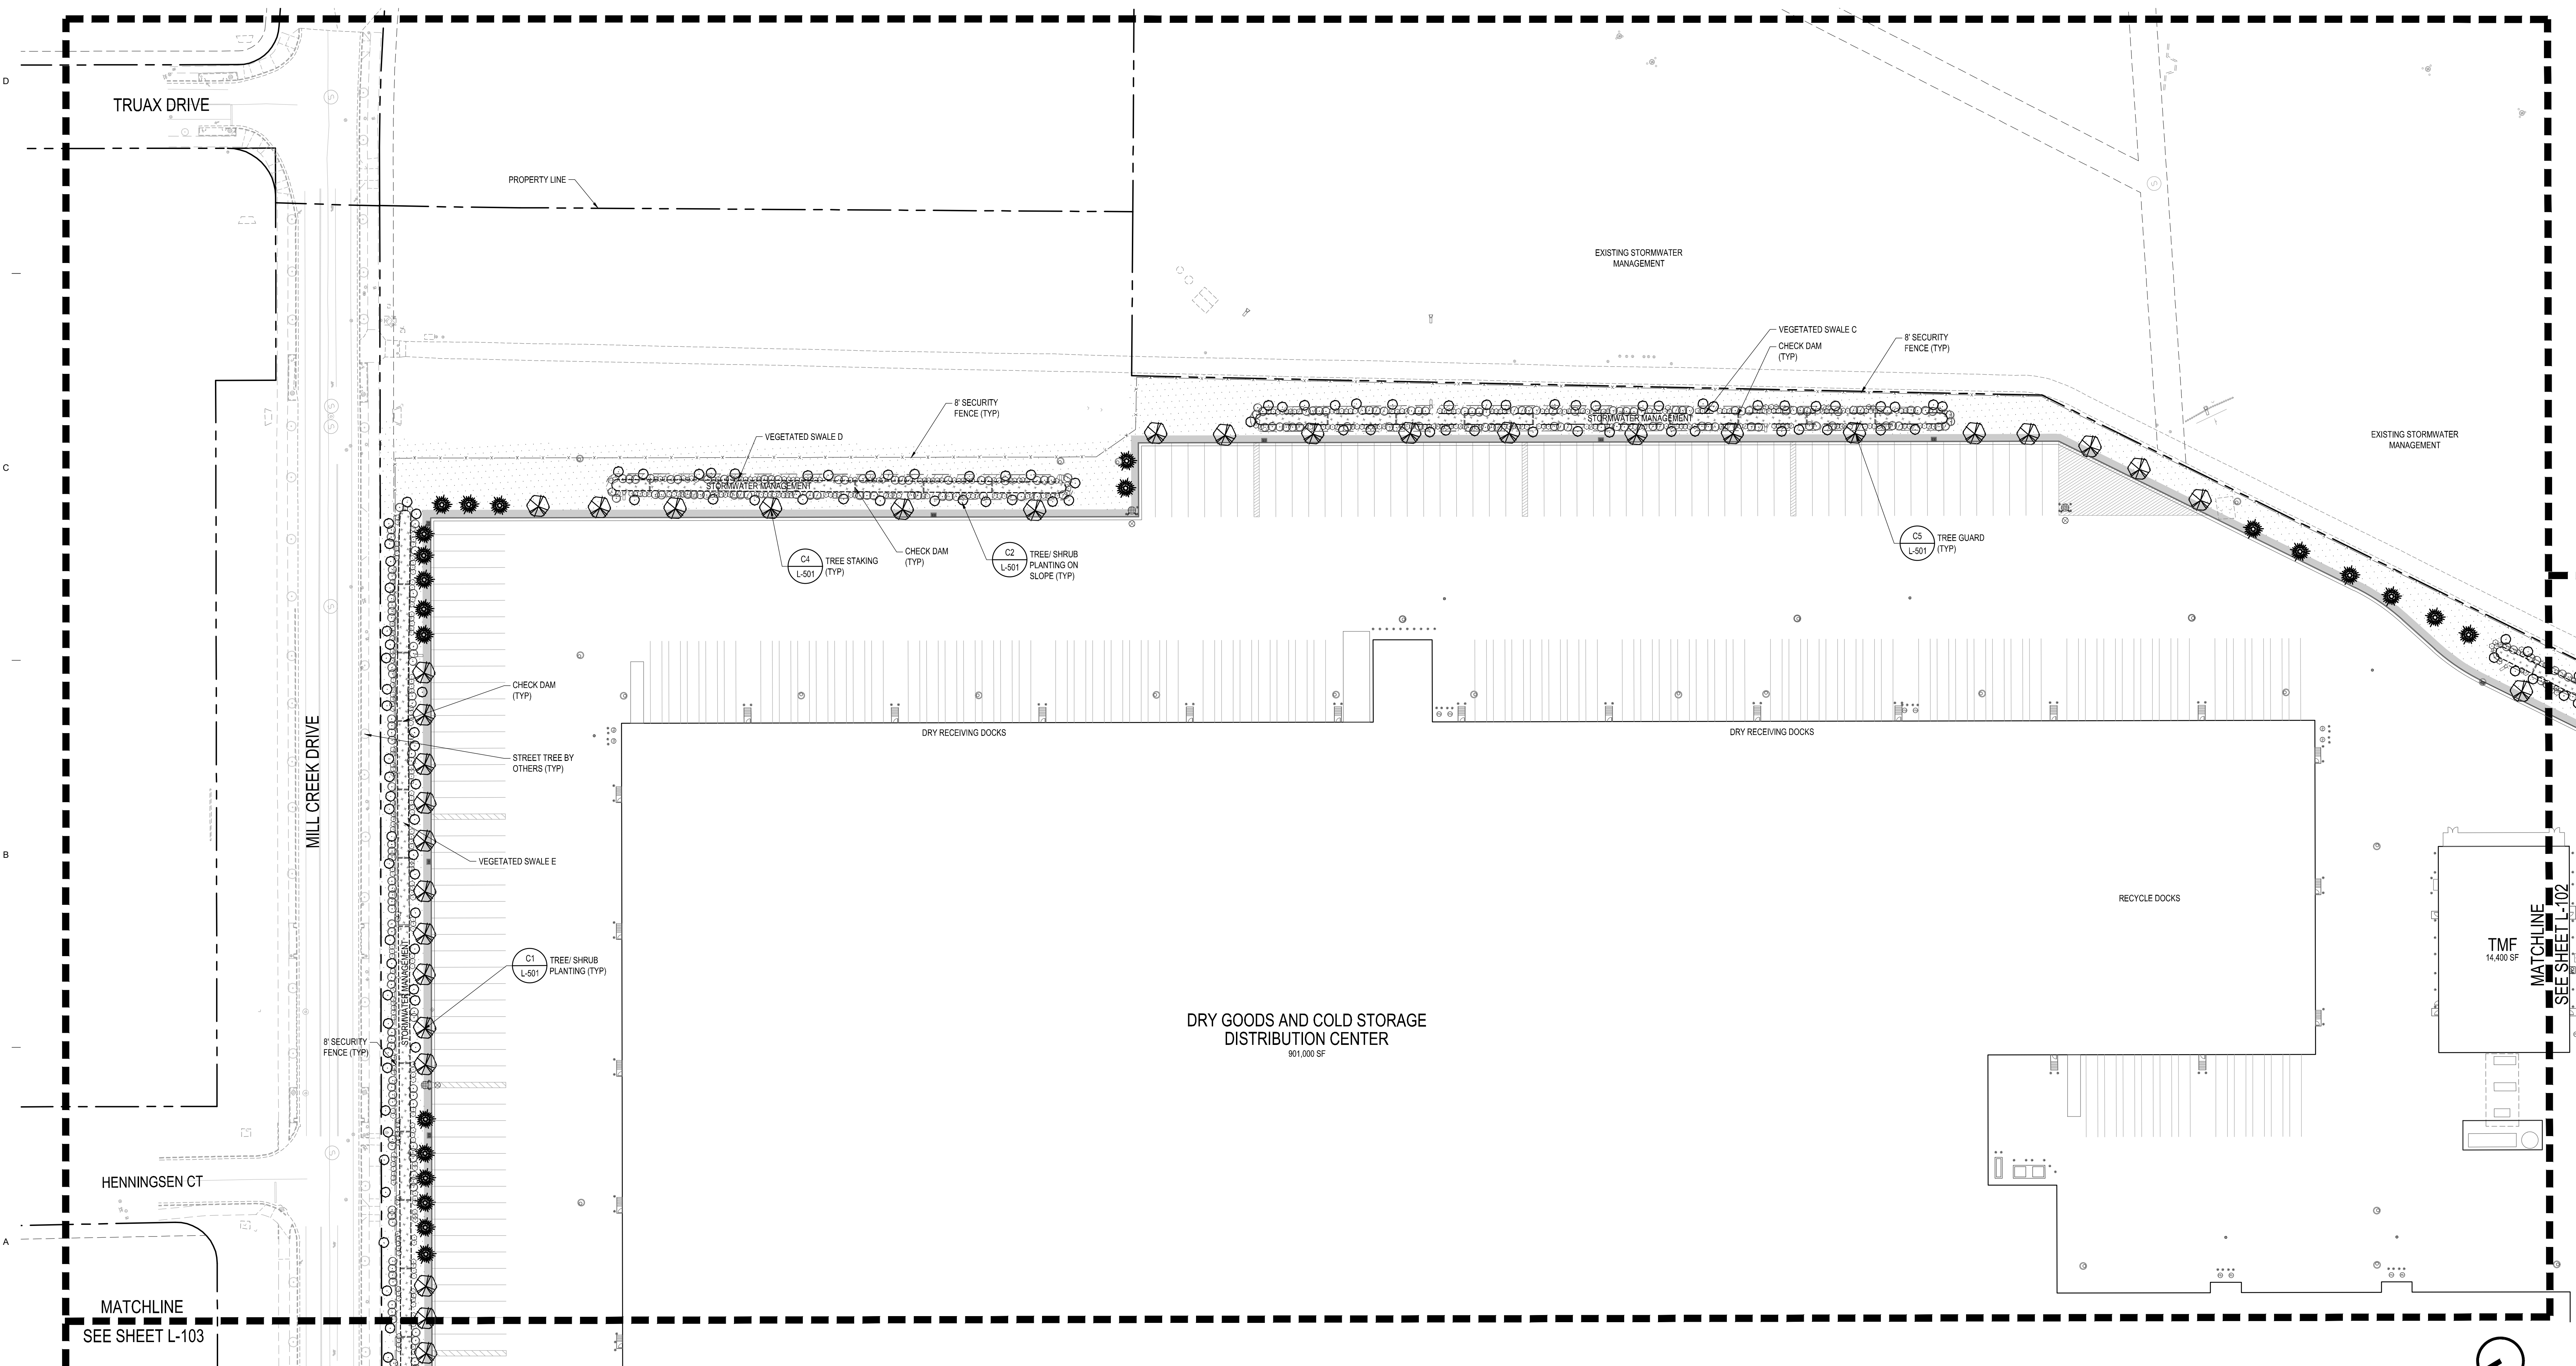

A1 LANDSCAPE PLAN - AREA 1
1" = 50'

50 150
SCALE IN FEET