


2/17/2022 1:45:37 PM

C:\Reed\Projects\212020-21 Hillcrest Site Central.mxd



NOT FOR CONSTRUCTION

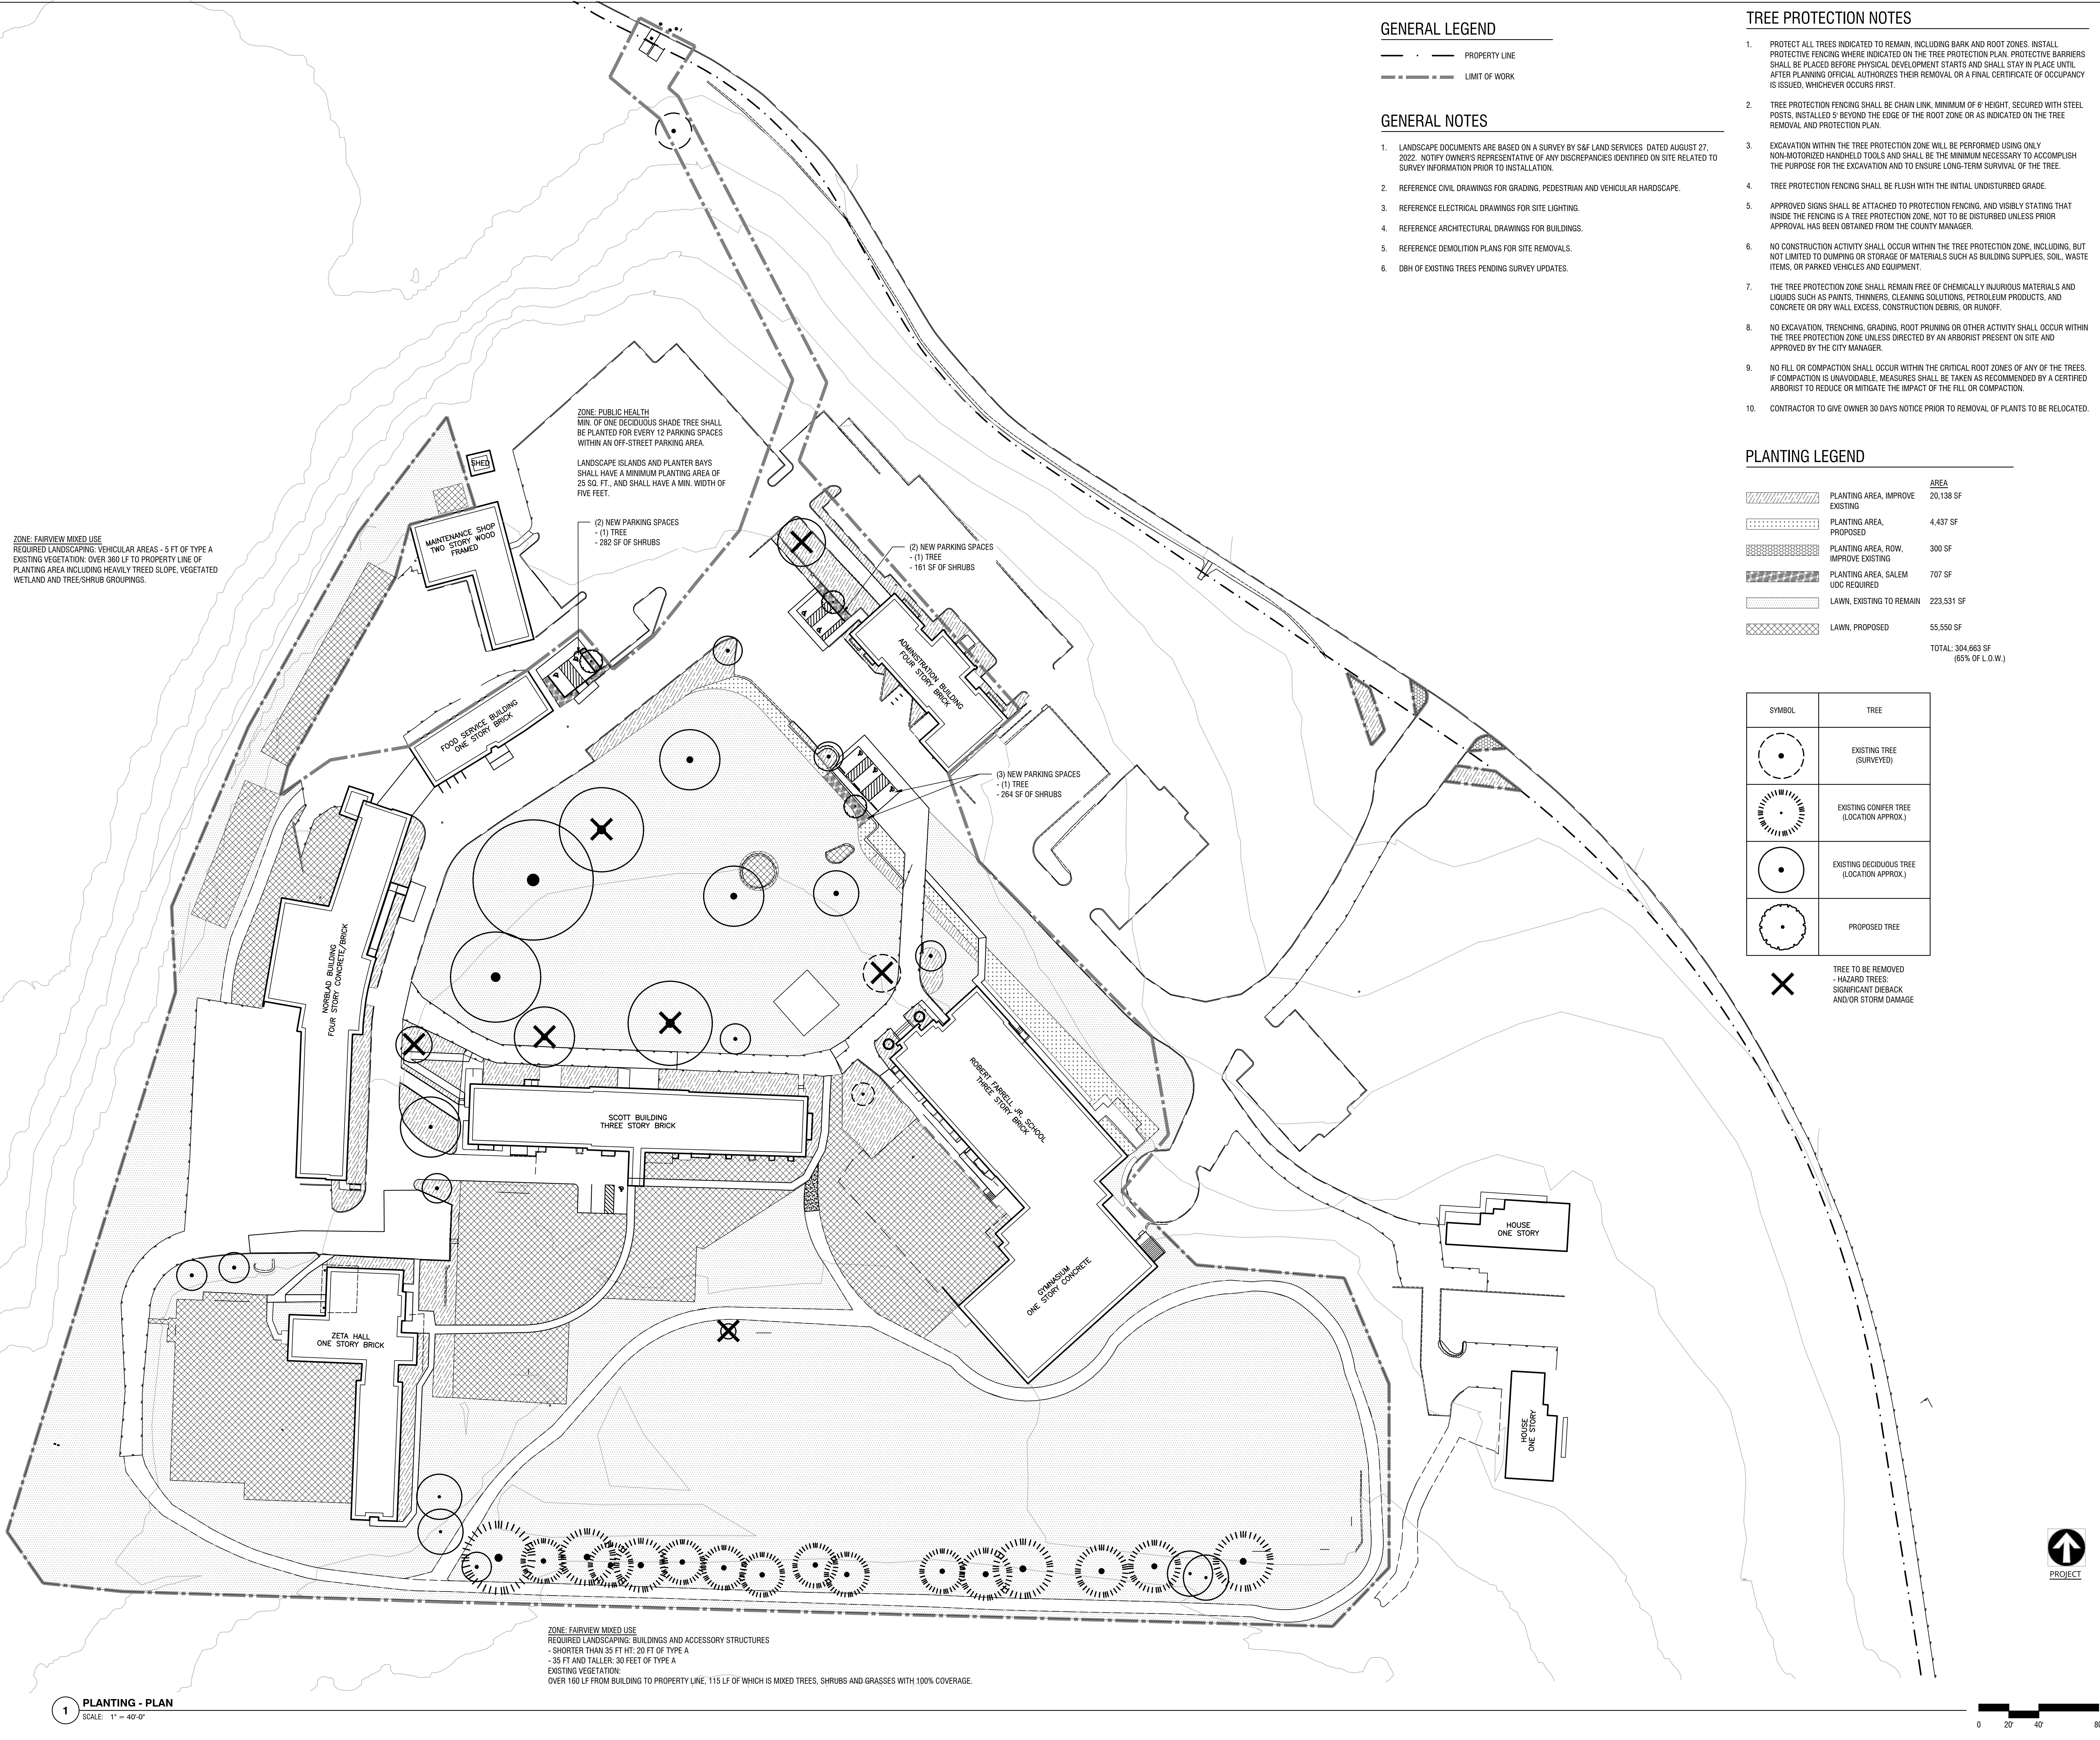

38 NORTHWEST DAVIS, SUITE 300
PORTLAND, OR 97209
503.245.7100

1505 5TH AVE, SUITE 300
SEATTLE, WA 98101
206.576.1600

1014 HOWARD STREET
SAN FRANCISCO, CA 94103
415.252.7063
© ANKROM MOISAN ARCHITECTS, INC.

Mayer/Reed

319 SW Washington St.
Suite 820
Portland, Oregon 97204
T 503.223.5953

HILLCREST BEHAVIORAL HEALTH

2450 STRONG ROAD SE, SALEM, OR 97302

OREGON BEHAVIORAL HOSPITAL, LLC

REVISION	DATE	REASON FOR ISSUE

LANDSCAPING PLAN

SITE PLAN REVIEW

DATE: 03/01/22 PROJECT NUMBER: 212020

SHEET NUMBER: L1.00