


PRE-AP21-82 / 21-112920-PA
Hillcrest Behavioral Health Off-Street Parking (SRC
806.000)
2450 Strong Road SE

Conventional Parking Spaces - 155
Compact Parking Spaces - 034
Accessible Parking Spaces - 006
Existing Total Parking Spaces - 195

Off-Street Parking (SRC 806.000) Provide 1.5 stalls per bed
127 Beds x 1.5 Stalls = 191 Total Parking Required


Existing Parking meets Requirement

Google Earth

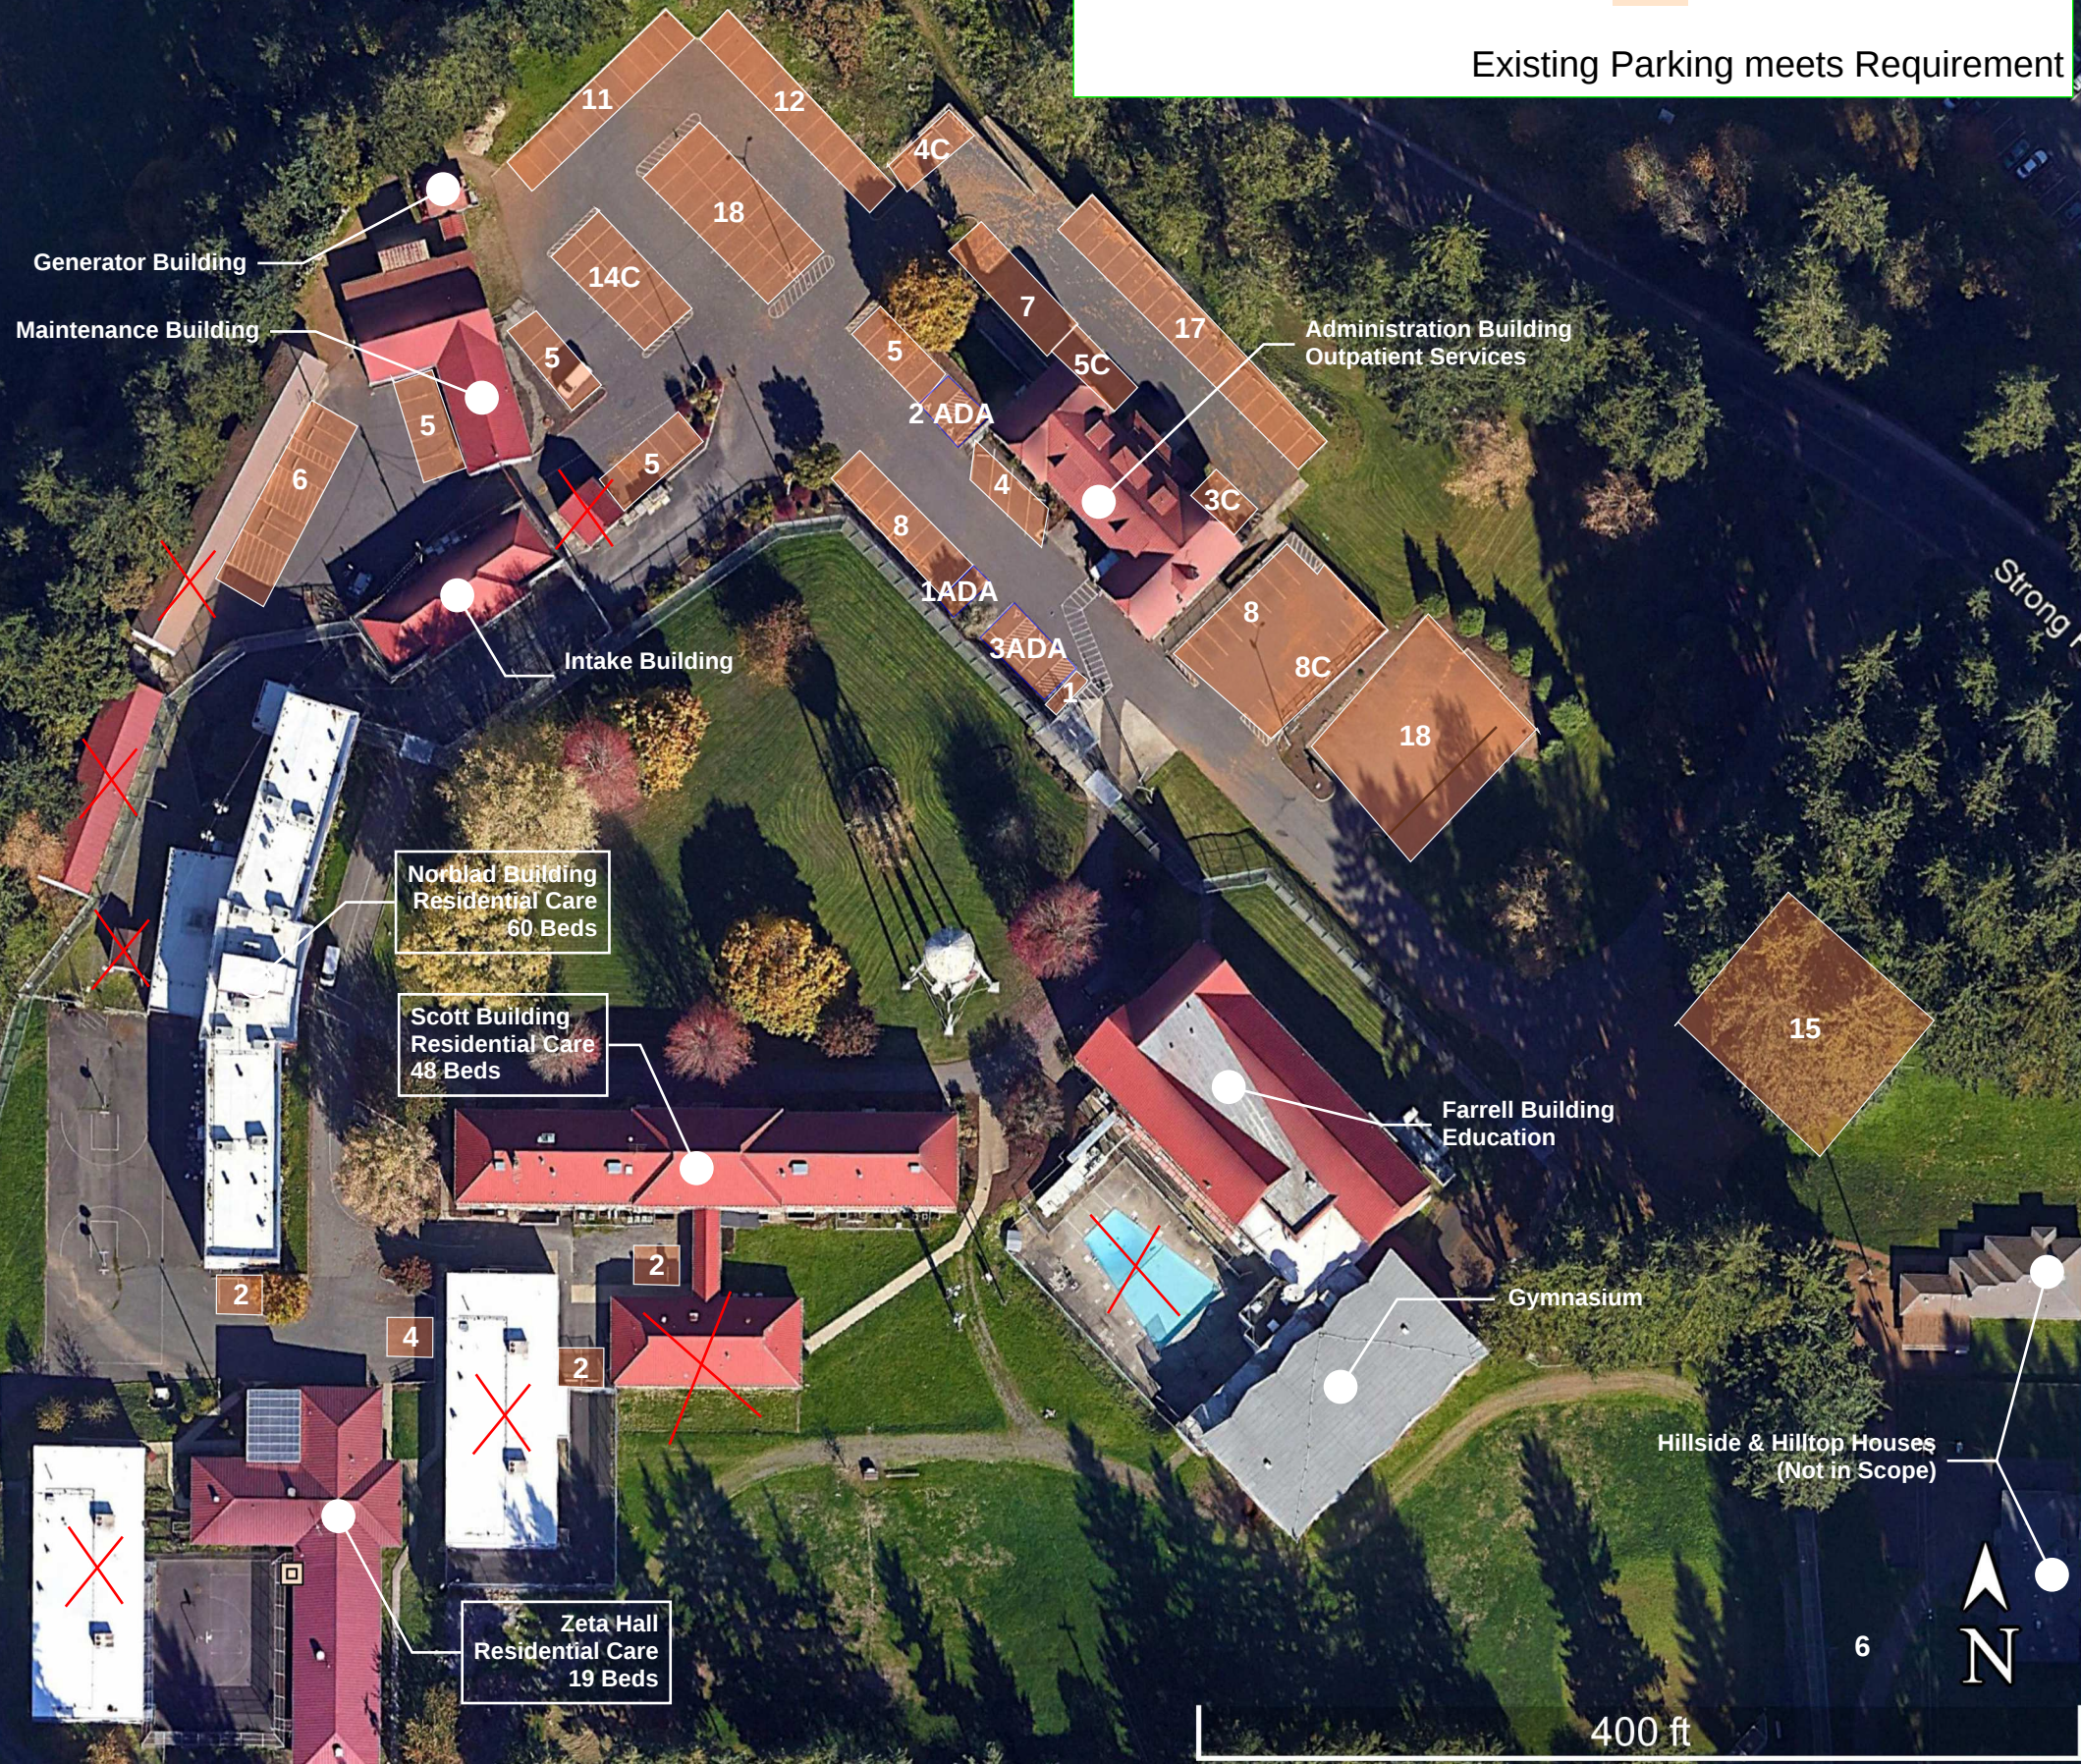

2/17/2022 12:43:37 PM

C:\Rebuild Projects\212020-21 Hillcrest
Site_Central_melindam678N.rvt

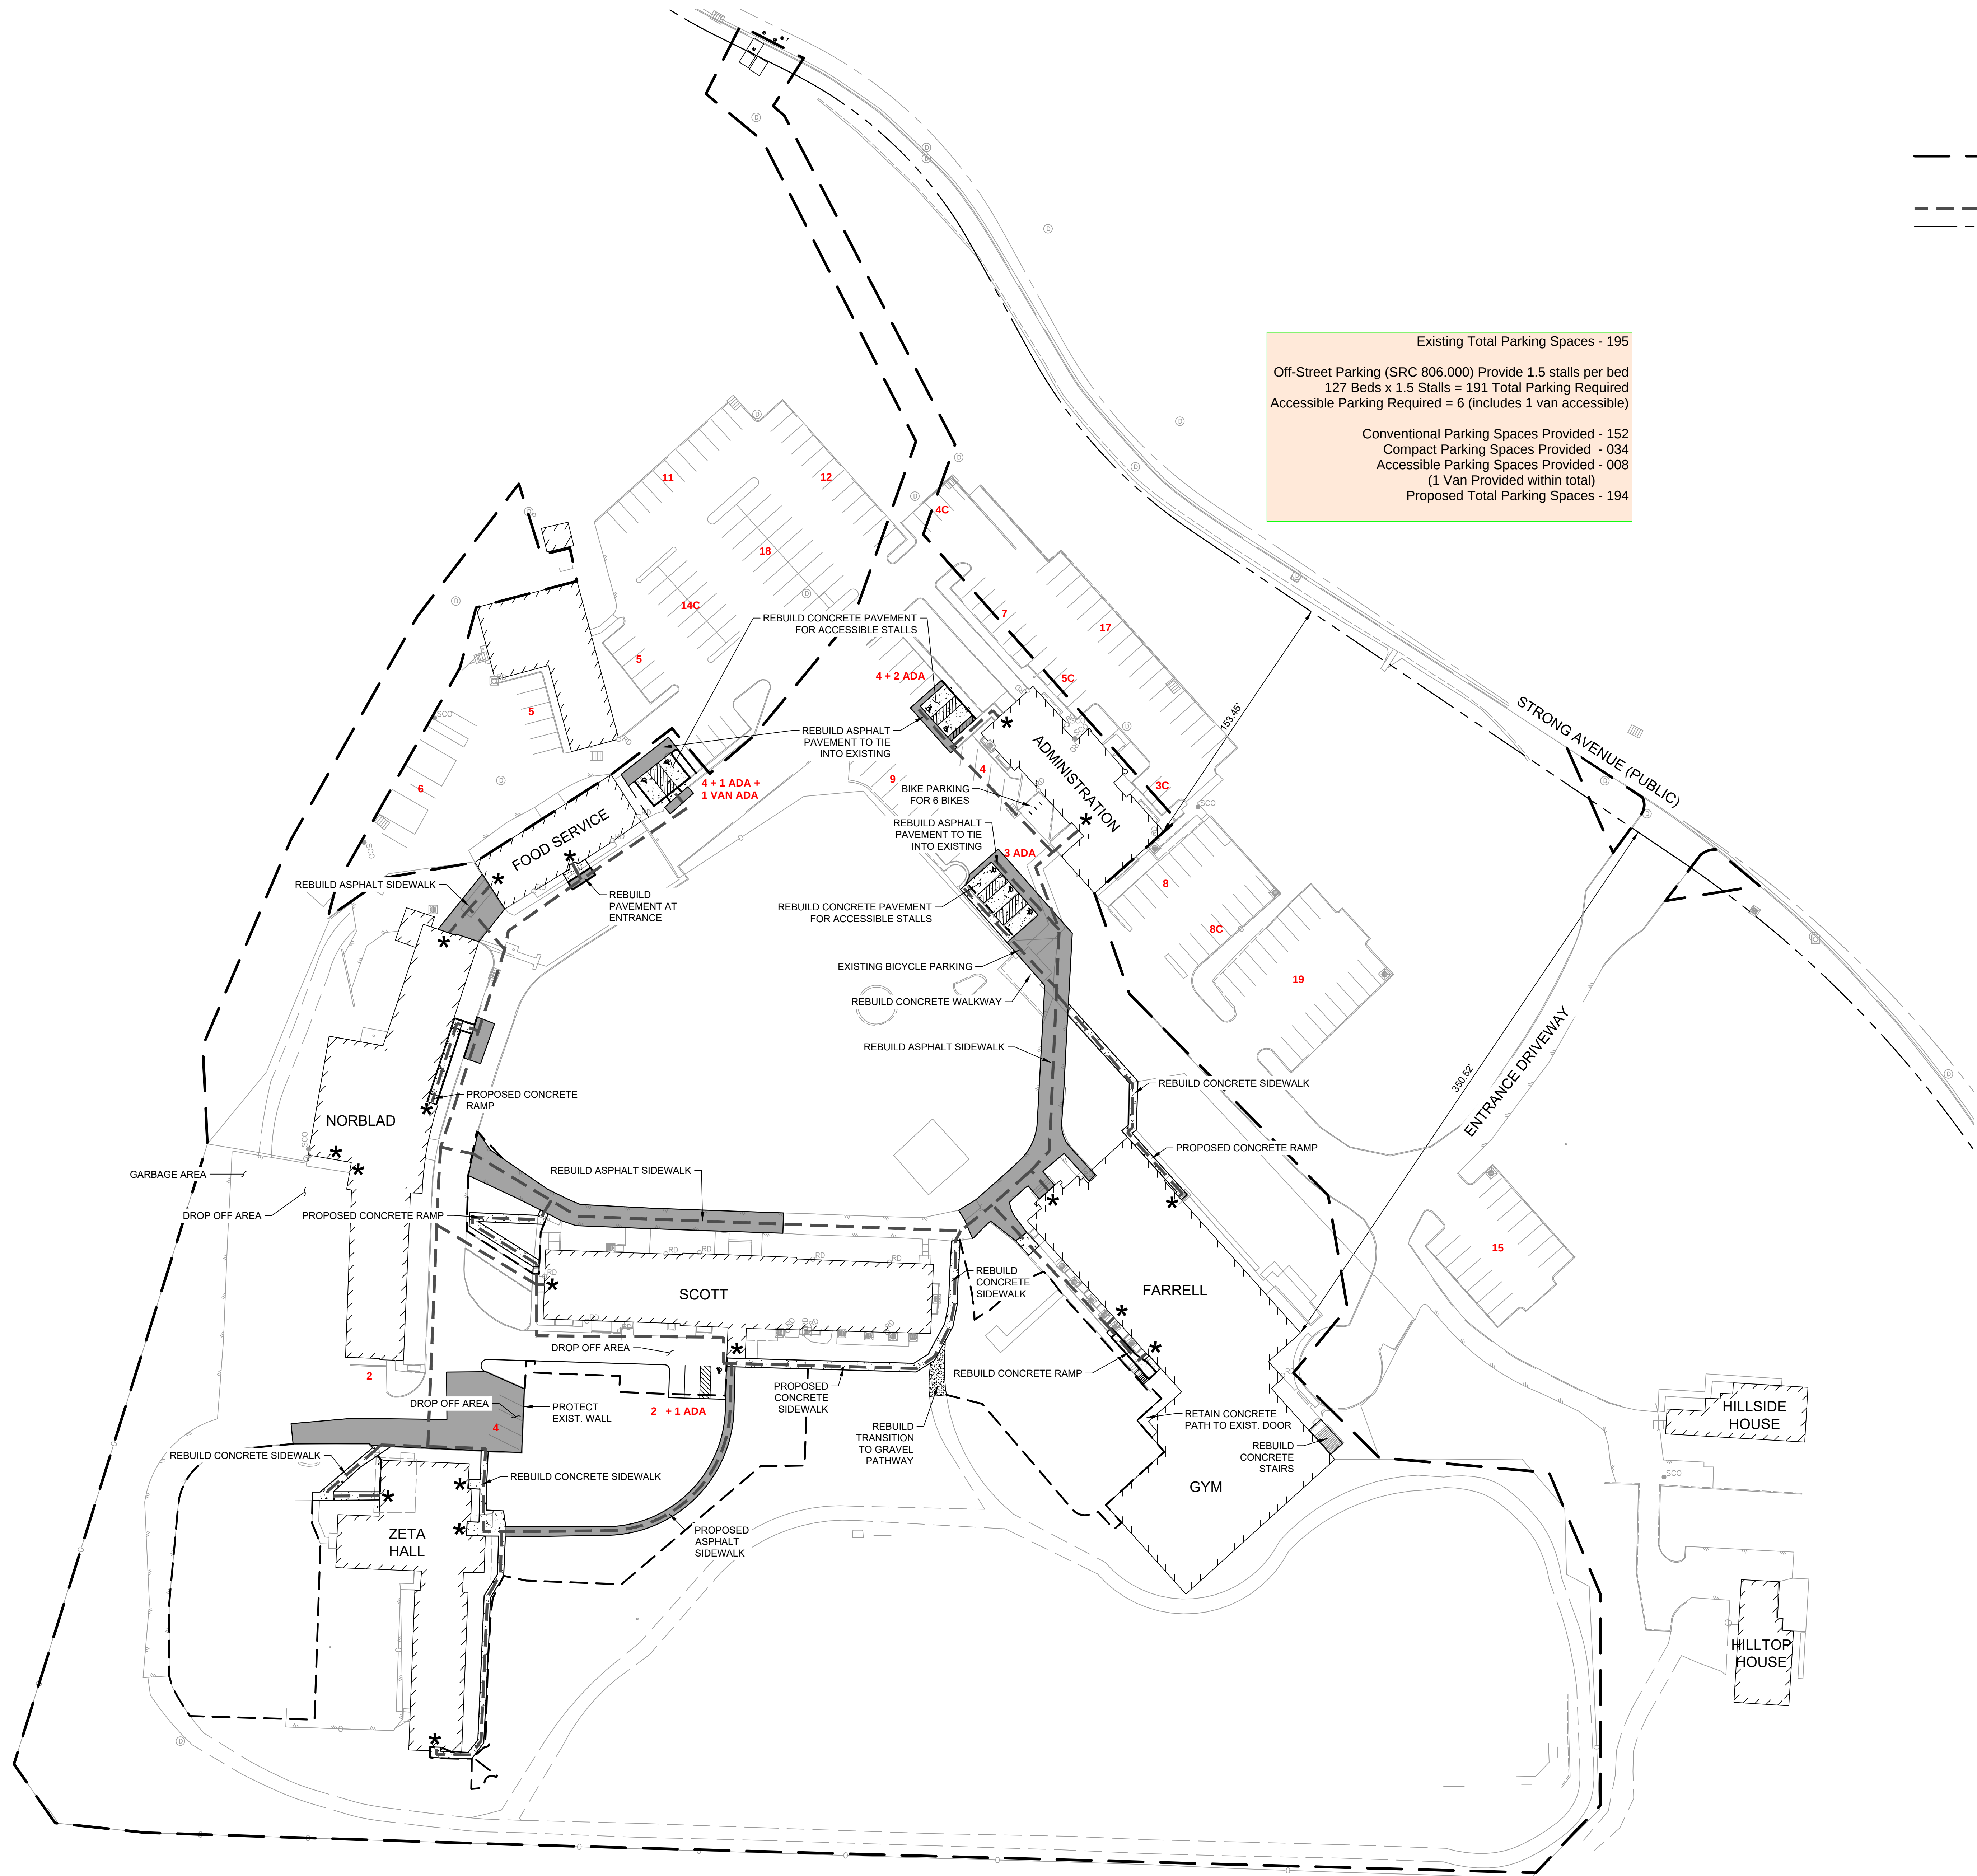

LEGEND

- * ACCESSIBLE ENTRANCE
- - - LIMIT OF WORK
- [Pattern] PROPOSED CONCRETE
- [Pattern] PROPOSED ASPHALT
- - - ACCESSIBLE ROUTE OF TRAVEL
- - - PROPERTY LINE

Existing Total Parking Spaces - 195

Off-Street Parking (SRC 806.000) Provide 1.5 stalls per bed
127 Beds x 1.5 Stalls = 191 Total Parking Required
Accessible Parking Required = 6 (includes 1 van accessible)

Conventional Parking Spaces Provided - 152
Compact Parking Spaces Provided - 034
Accessible Parking Spaces Provided - 008
(1 Van Provided within total)
Proposed Total Parking Spaces - 194

0 20 40 80
SCALE: 1" = 40'

↑

NOT FOR CONSTRUCTION

38 NORTHWEST DAVIS, SUITE 300
PORTLAND, OR 97209
503.245.7100

1505 5TH AVE, SUITE 800
SEATTLE, WA 98101
206.576.1600

1014 HOWARD STREET
SAN FRANCISCO, CA 94103
415.252.7063

ANKROM MOISAN ARCHITECTS, INC.

DAVID EVANS AND ASSOCIATES INC.
2100 S River Parkway, Suite 100
Portland Oregon 97201
Phone: 503.223.6663

HILLCREST BEHAVIORAL HEALTH
2450 STRONG ROAD SE, SALEM, OR 97302
OREGON BEHAVIORAL HOSPITAL, LLC

REVISION	DATE	REASON FOR ISSUE

SITE PLAN

SITE PLAN REVIEW

DATE 03/01/22	PROJECT NUMBER 212020
SHEET NUMBER C2.00	