
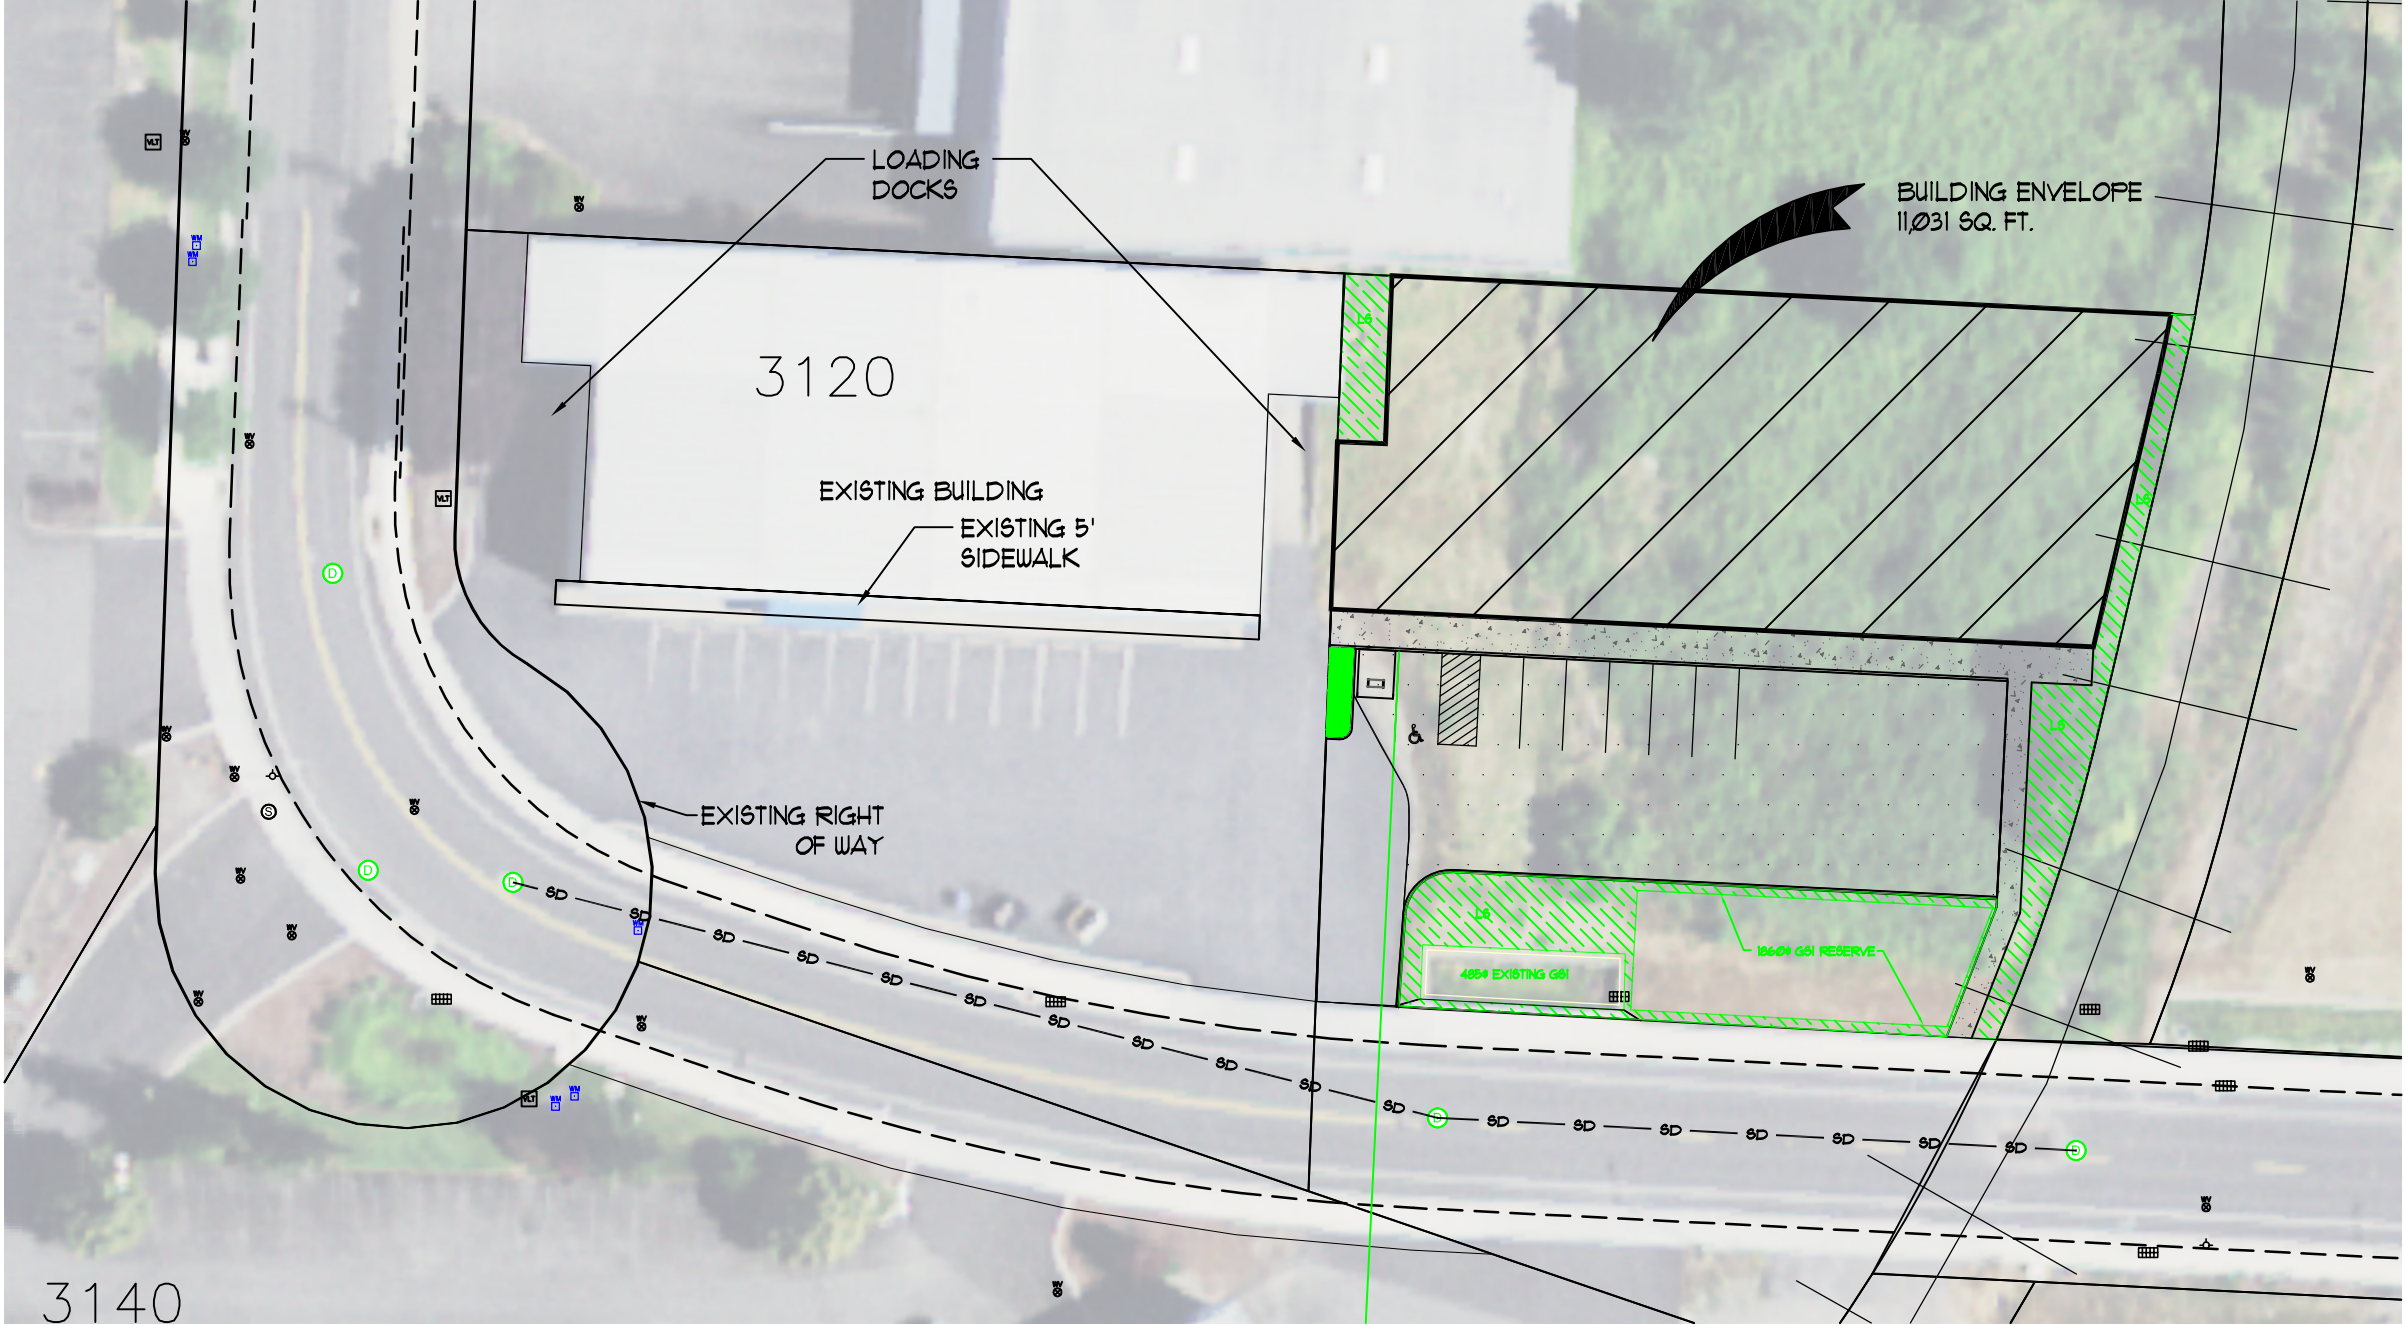



SITE SUMMARY

PROPERTY SIZE	= 24,688 S.F. (.51 AC)
REQ'D LANDSCAPE AREA	= 3,699 S.F. (15%)
EXISTING LANDSCAPE AREA	= 5,051 S.F. (20.5%)
EXISTING GSI AREA	= 486 S.F. (2.0%)
PROPOSED GSI AREA	= 1,860 S.F. (7.5%)
BUILDING FOOTPRINT AREA	= 11,260 S.F. (45.1%)
EXISTING A/C AREA	= 1,099 S.F. (4.5%)
HARD SCAPE AREA	= 7,335 S.F. (29.1%)
	(100%)
TOTAL LS AND GSI AREA	= 4,912 S.F. (20.2%)

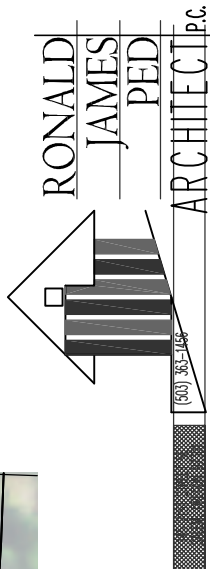

LANDSCAPING PLAN

SCALE : 1" = 40'-0"

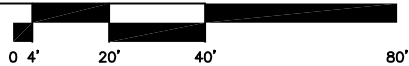

Site Plan Review Class 2
Thermal Supply
3120 22nd St SE, Salem, OR 97302

DATE: 04.22.2022
DRAWN: glm
JOB NO.: 2181

SPR 6