
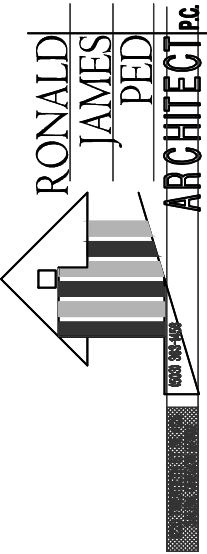
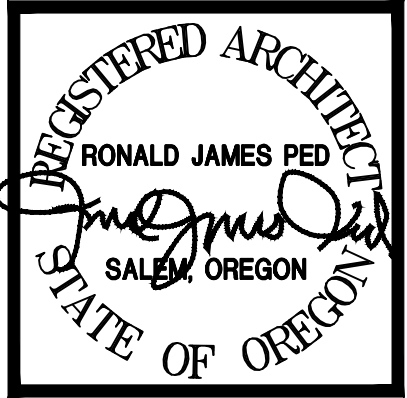


P:\2159 Servando Garcia 17th and Oak apts\SPR-3\SPR-3 rev.dwg, SPR-10-LIGHTING PLAN-DR, 9/16/2022 11:52:00 AM, Andy, 1:1

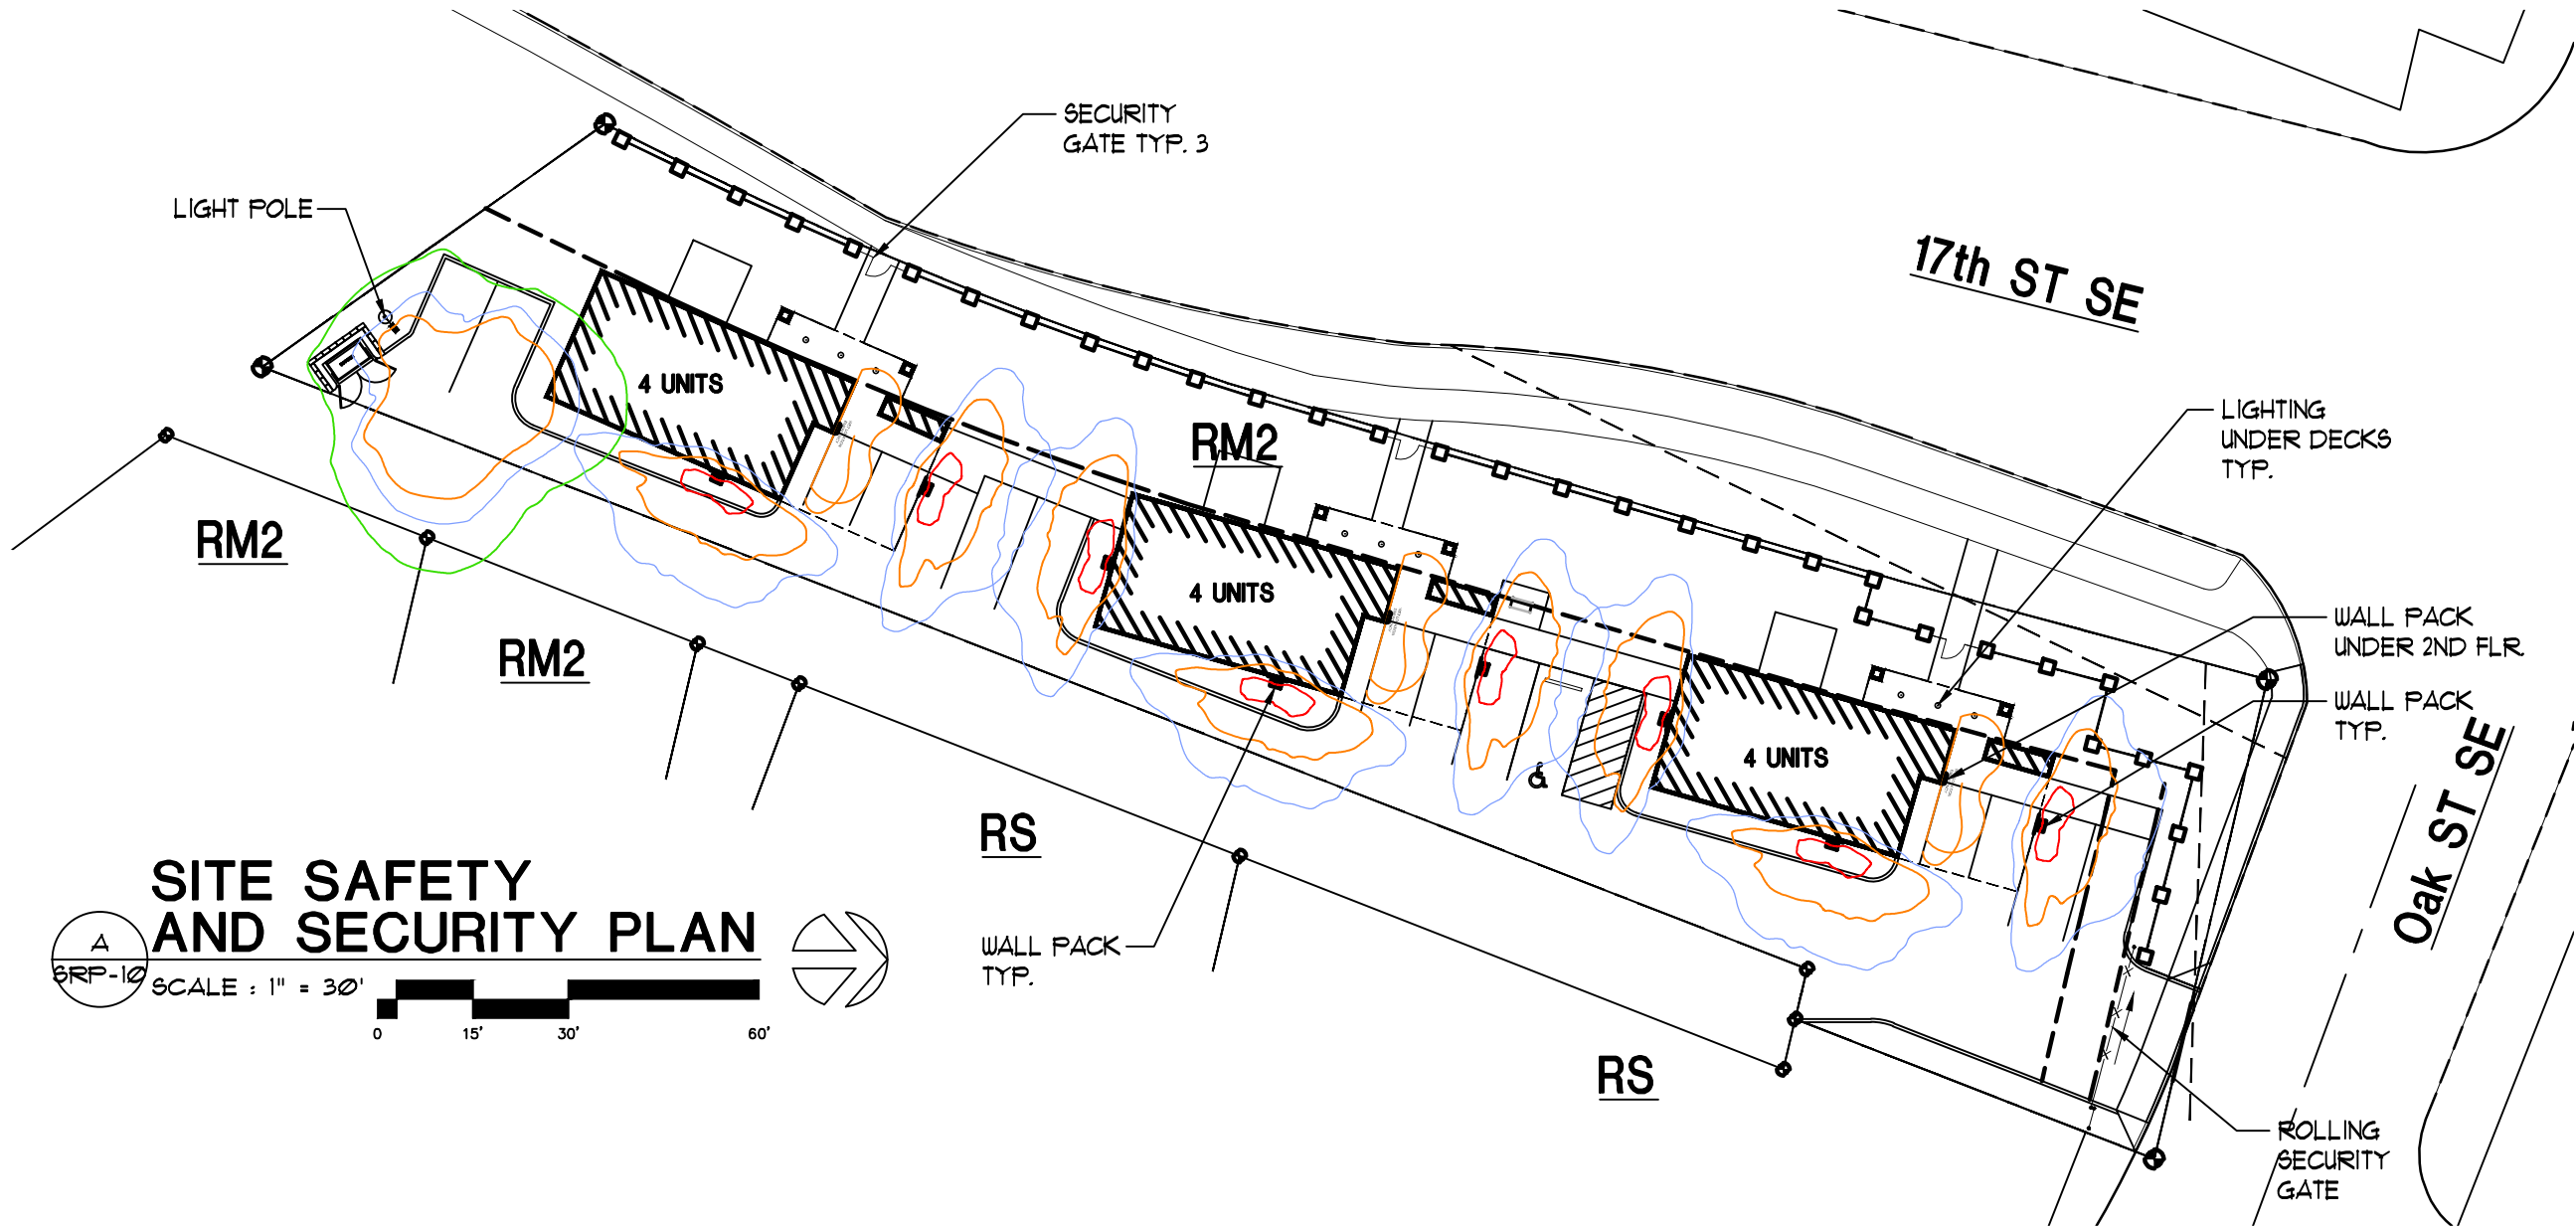

NEW APARTMENTS FOR:
SERVANDO GARCIA
17th and OAK, SALEM OR 97301

DATE: 9-9-2021
DRAWN: AK
JOB NO.: 2159
SPR-10