


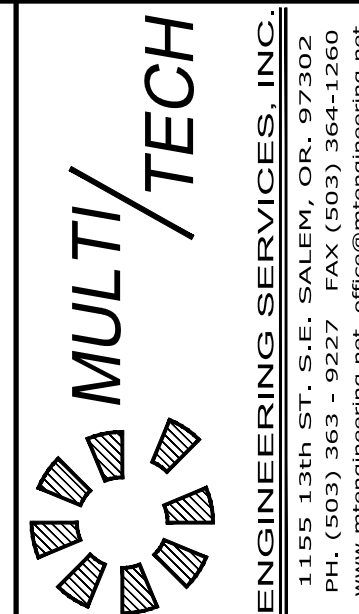

UTILITY PLAN NORTH

**DOAKS FERRY
SUBDIVISION**

MULTI/TECH ENGINEERING EXEMPT FROM LIABILITY IF NOT STAMPED APPROVED

1000

NOT FOR
CONSTRUCTION
UNLESS STAMPED
APPROVED HERE

NO CHANGES, MODIFICATIONS

OR REPRODUCTIONS TO BE
MADE TO THESE DRAWINGS

OR REPRODUCTIONS TO BE
MADE TO THESE DRAWINGS

WITHOUT WRITTEN
AUTHORIZATION FROM THE

DESIGN ENGINEER.

DIMENSIONS & NOTES TAKE PREFERENCE OVER

DIMENSIONS & NOTES TAKE PREFERENCE OVER

PRECEDENCE OVER
GRAPHICAL REPRESENTATION.

6773p 301-UTIL N


Design: M.D.G.

Design: M.D.G.
 Drawn: M.K.D.
 ProjMgr: J.J.G

Date: OCT. 2019
Scale: AS SHOWN

100

As-Built: _____

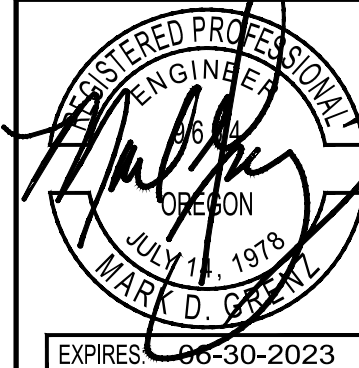

10B # 6773