


P:\2009 Projects\0900 12 Blue Star Gap - Portland Road Sheet\FINAL REVISIONS\21P FROM TAM 4.25\SOUTH TRUCK ROUTE SITE PLAN2 - Standard\22009_Site Plan Final.dwg 9/9/2022 2:22:51 PM

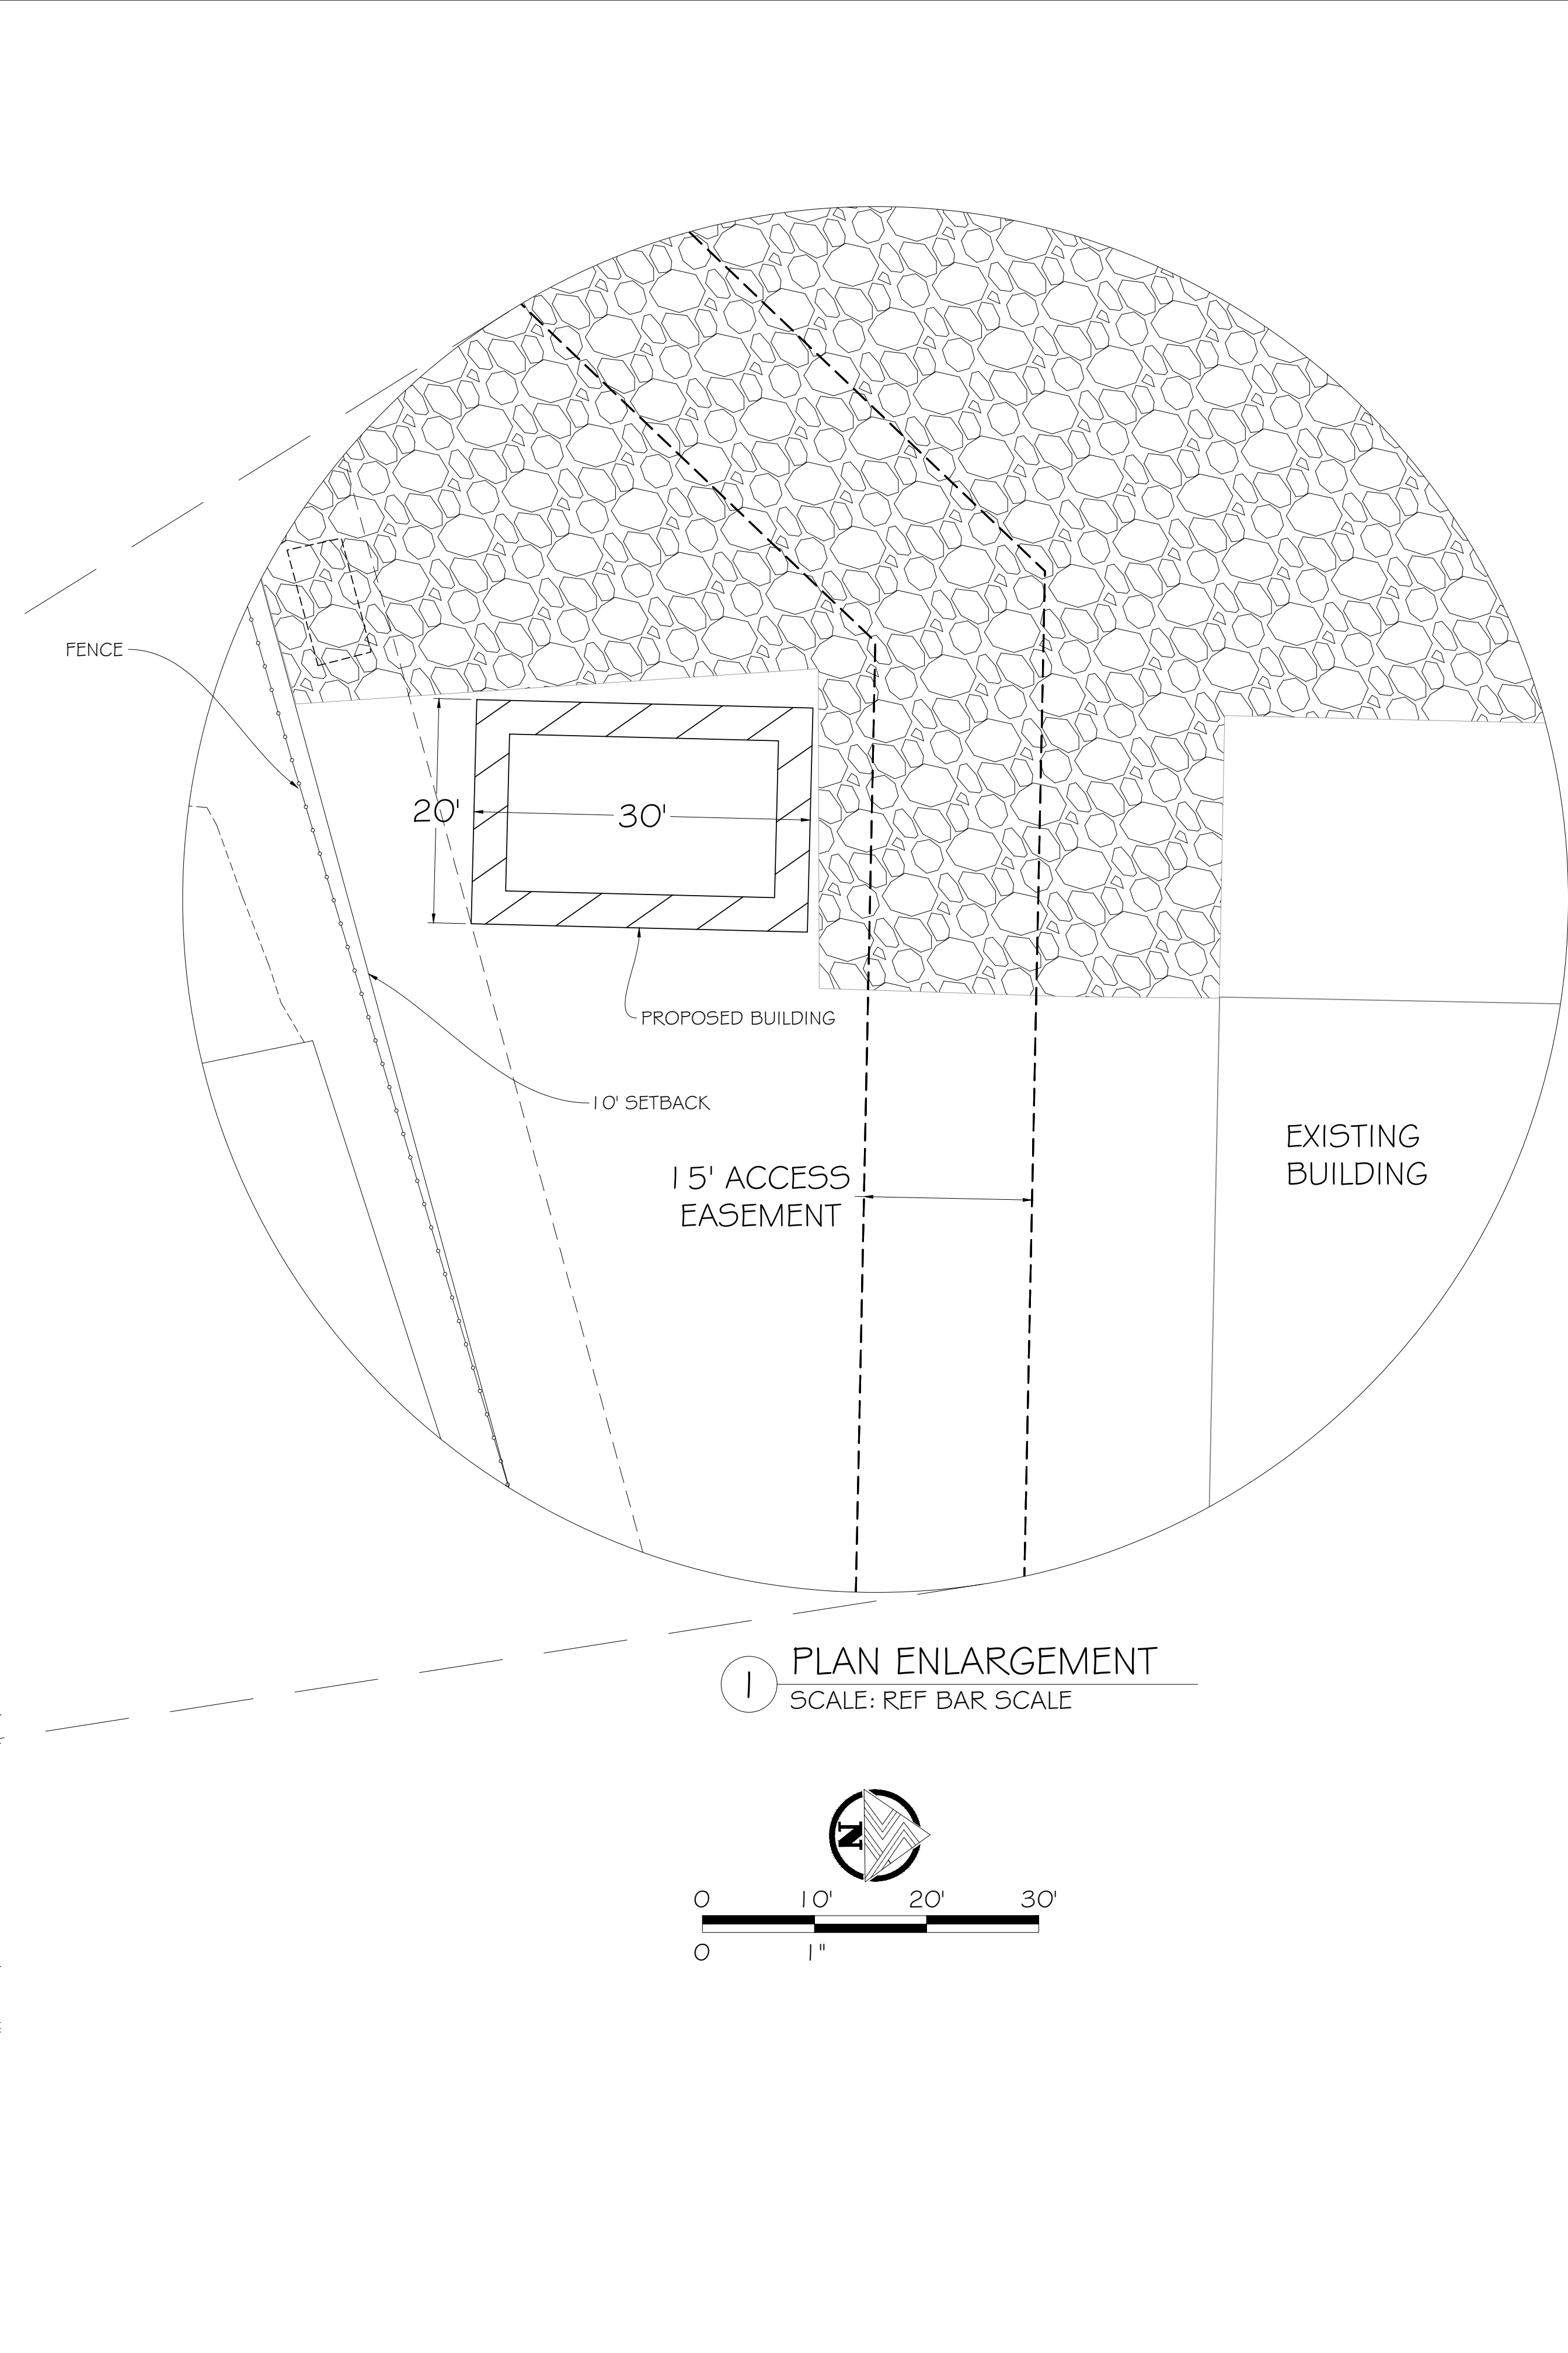

CIVIL ENGINEERS
LAND SURVEYORS
PROJECT MANAGERS
PLANNERS
www.pdgnw.com

PRELIMINARY
NOT FOR
CONSTRUCTION

DATE SIGNED:

PORTLAND RD PROJECT

REASON FOR ISSUANCE	NO.	DESCRIPTION	DATE	BY
SUBMITTED FOR AGENCY REVIEW	1		8/17/22	KW

SHEET TITLE:

SITE PLAN EXHIBIT

C1.01