






16,520 SFx 10%
= 1,652 SF MIN.
GSI

1,703 SF
GSI

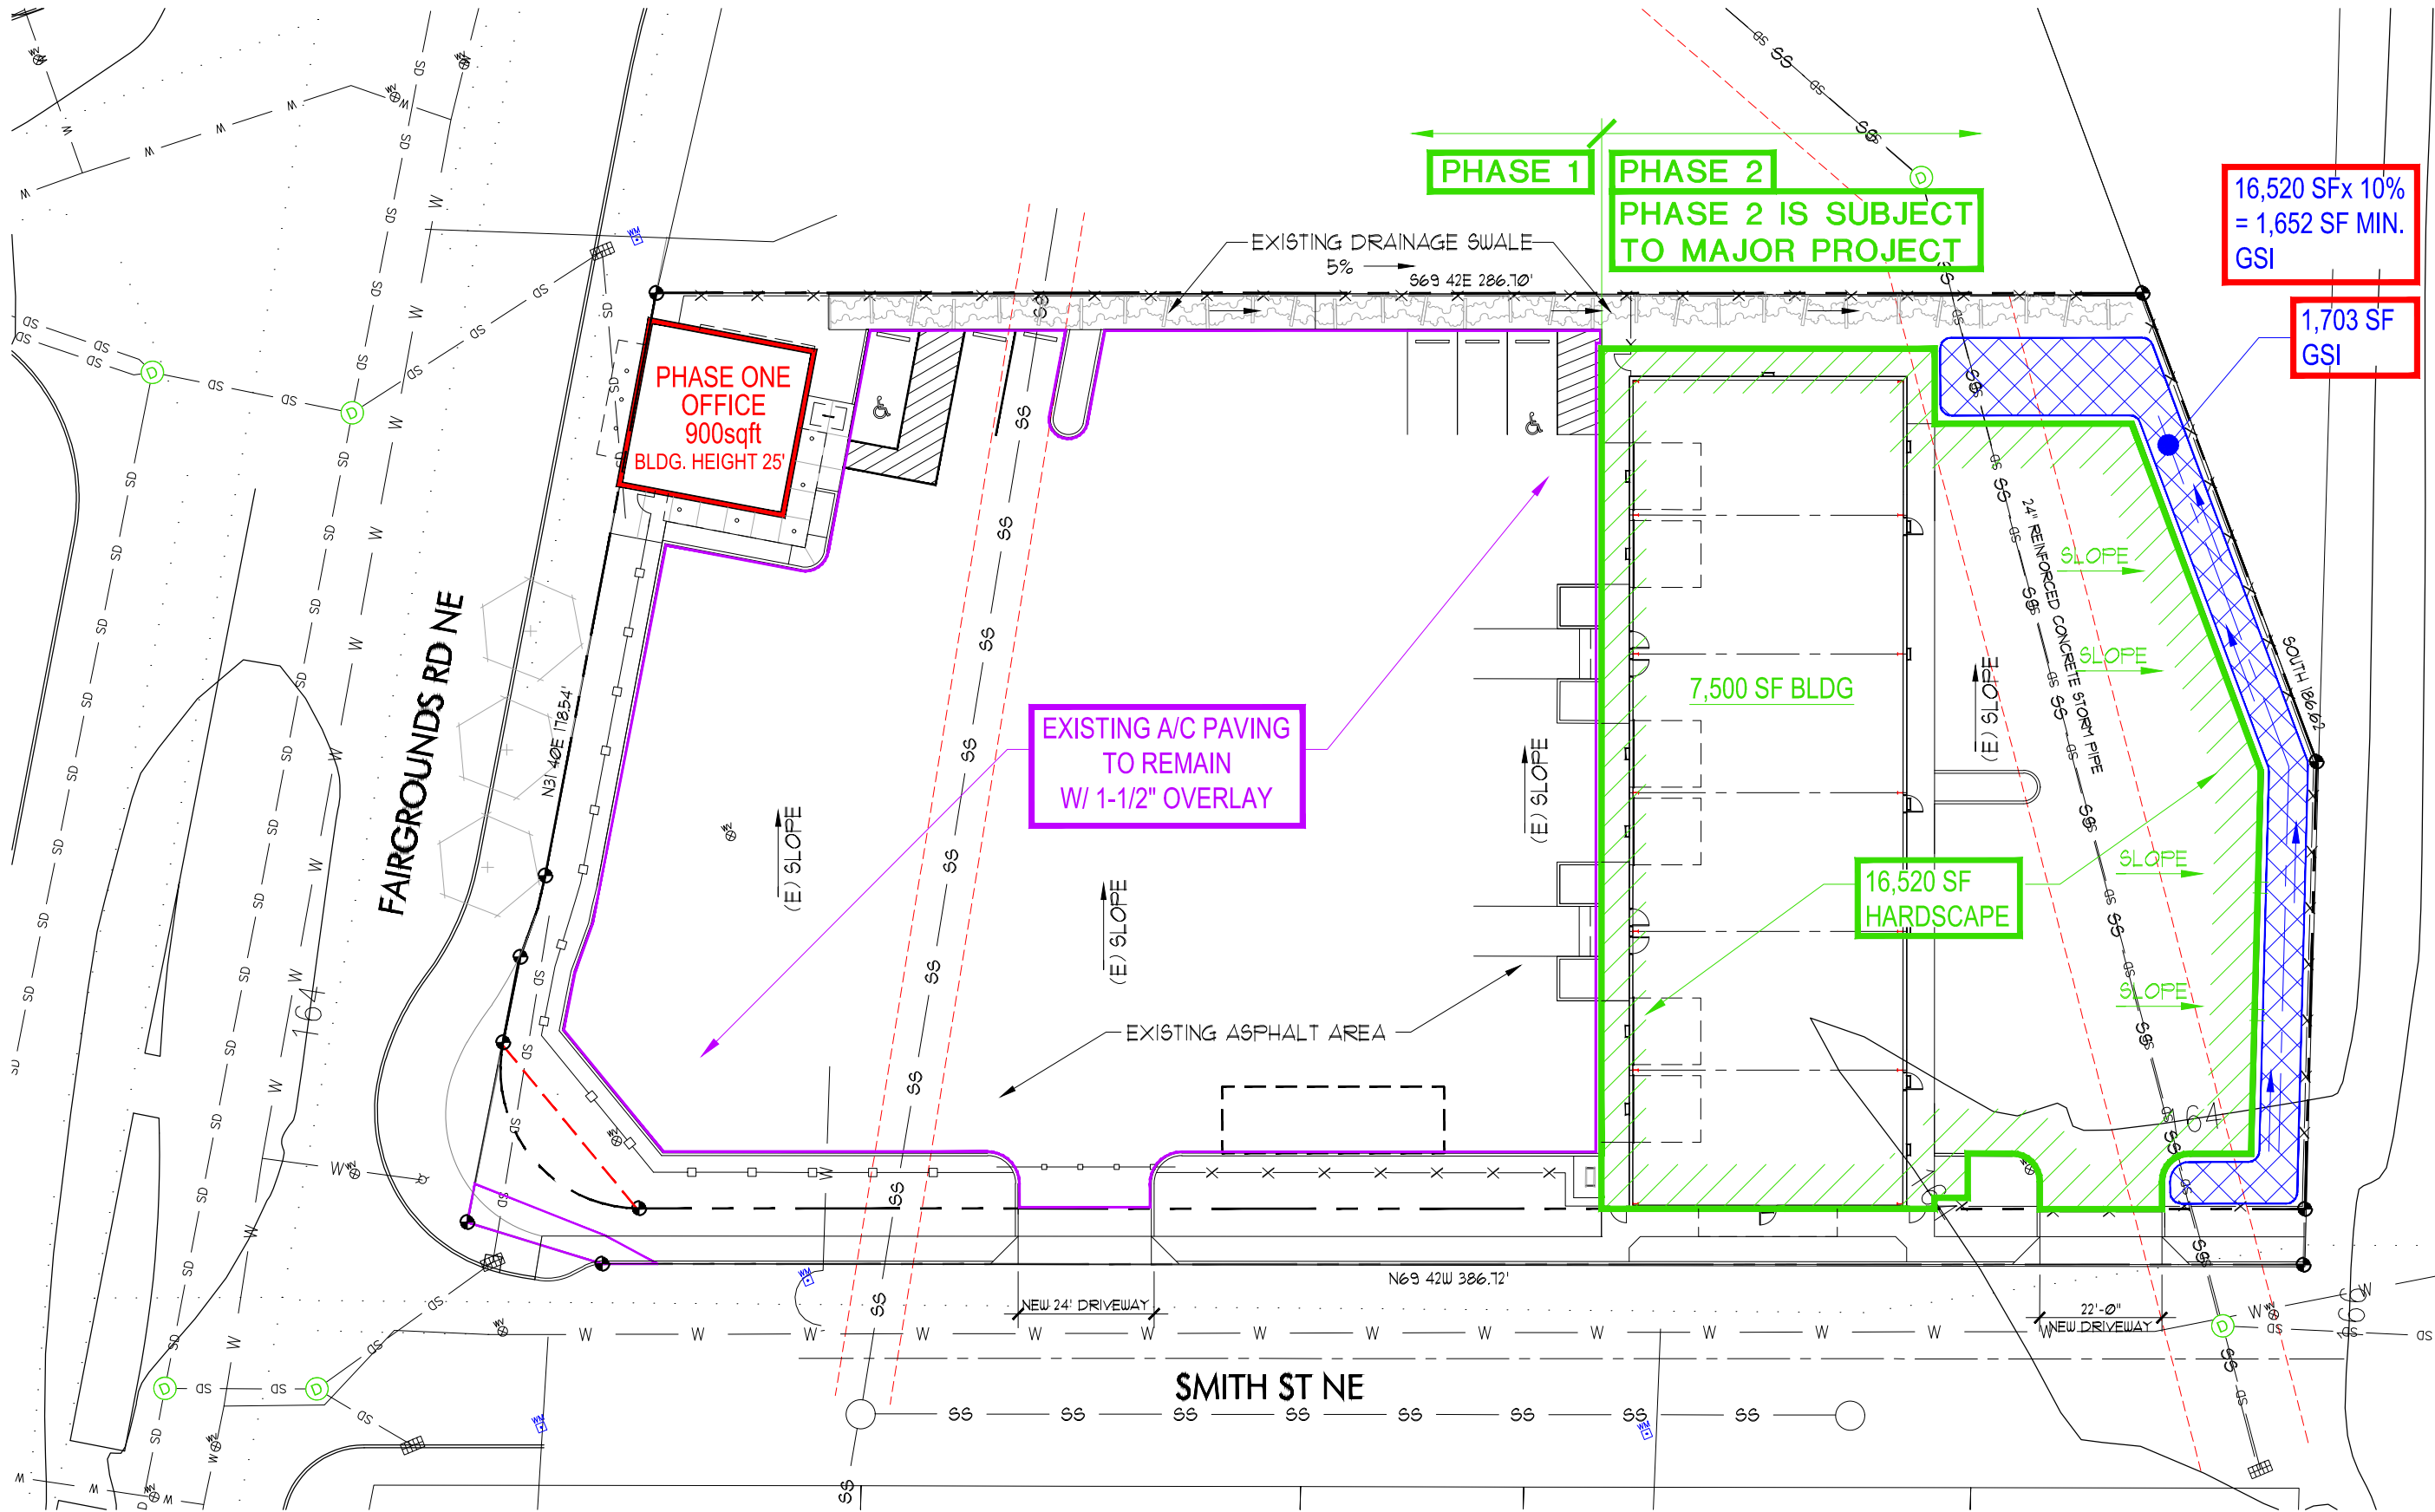

STORM WATER MANAGEMENT PLAN

SCALE : 1" = 30'-0"

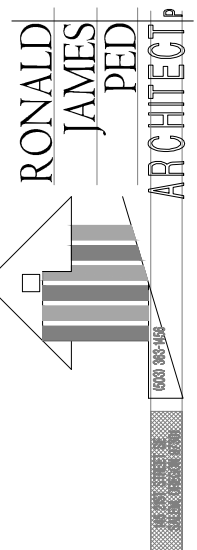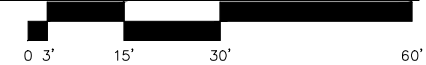

Site Plan Review Class 3
Creative Credit & Auto Sales
2410 Fairground Rd NE

DATE: 8.23.22
DRAWN: KDG
JOB NO.: 2261

SPR 10