


PROPERTY SIZE	= 17,747 S.F. (40.1 AC)
REQ'D LANDSCAPE AREA	= 2662 S.F. (15%)
EXISTING LANDSCAPE AREA	= 0# S.F. (0%)
NEW LANDSCAPE AREA	= 8723 S.F. (49.1%)
COMMON LANDSCAPE AREA	= 4470 S.F. (25.1%)
BUILDING FOOTPRINT AREA	= 4234 S.F. (23.9%)
HARD SCAPE AREA	= 4779 S.F. (26.9%)
	(100%)

TOTAL IMPERVIOUS 8,723 S.F. < 10,000 S.F.

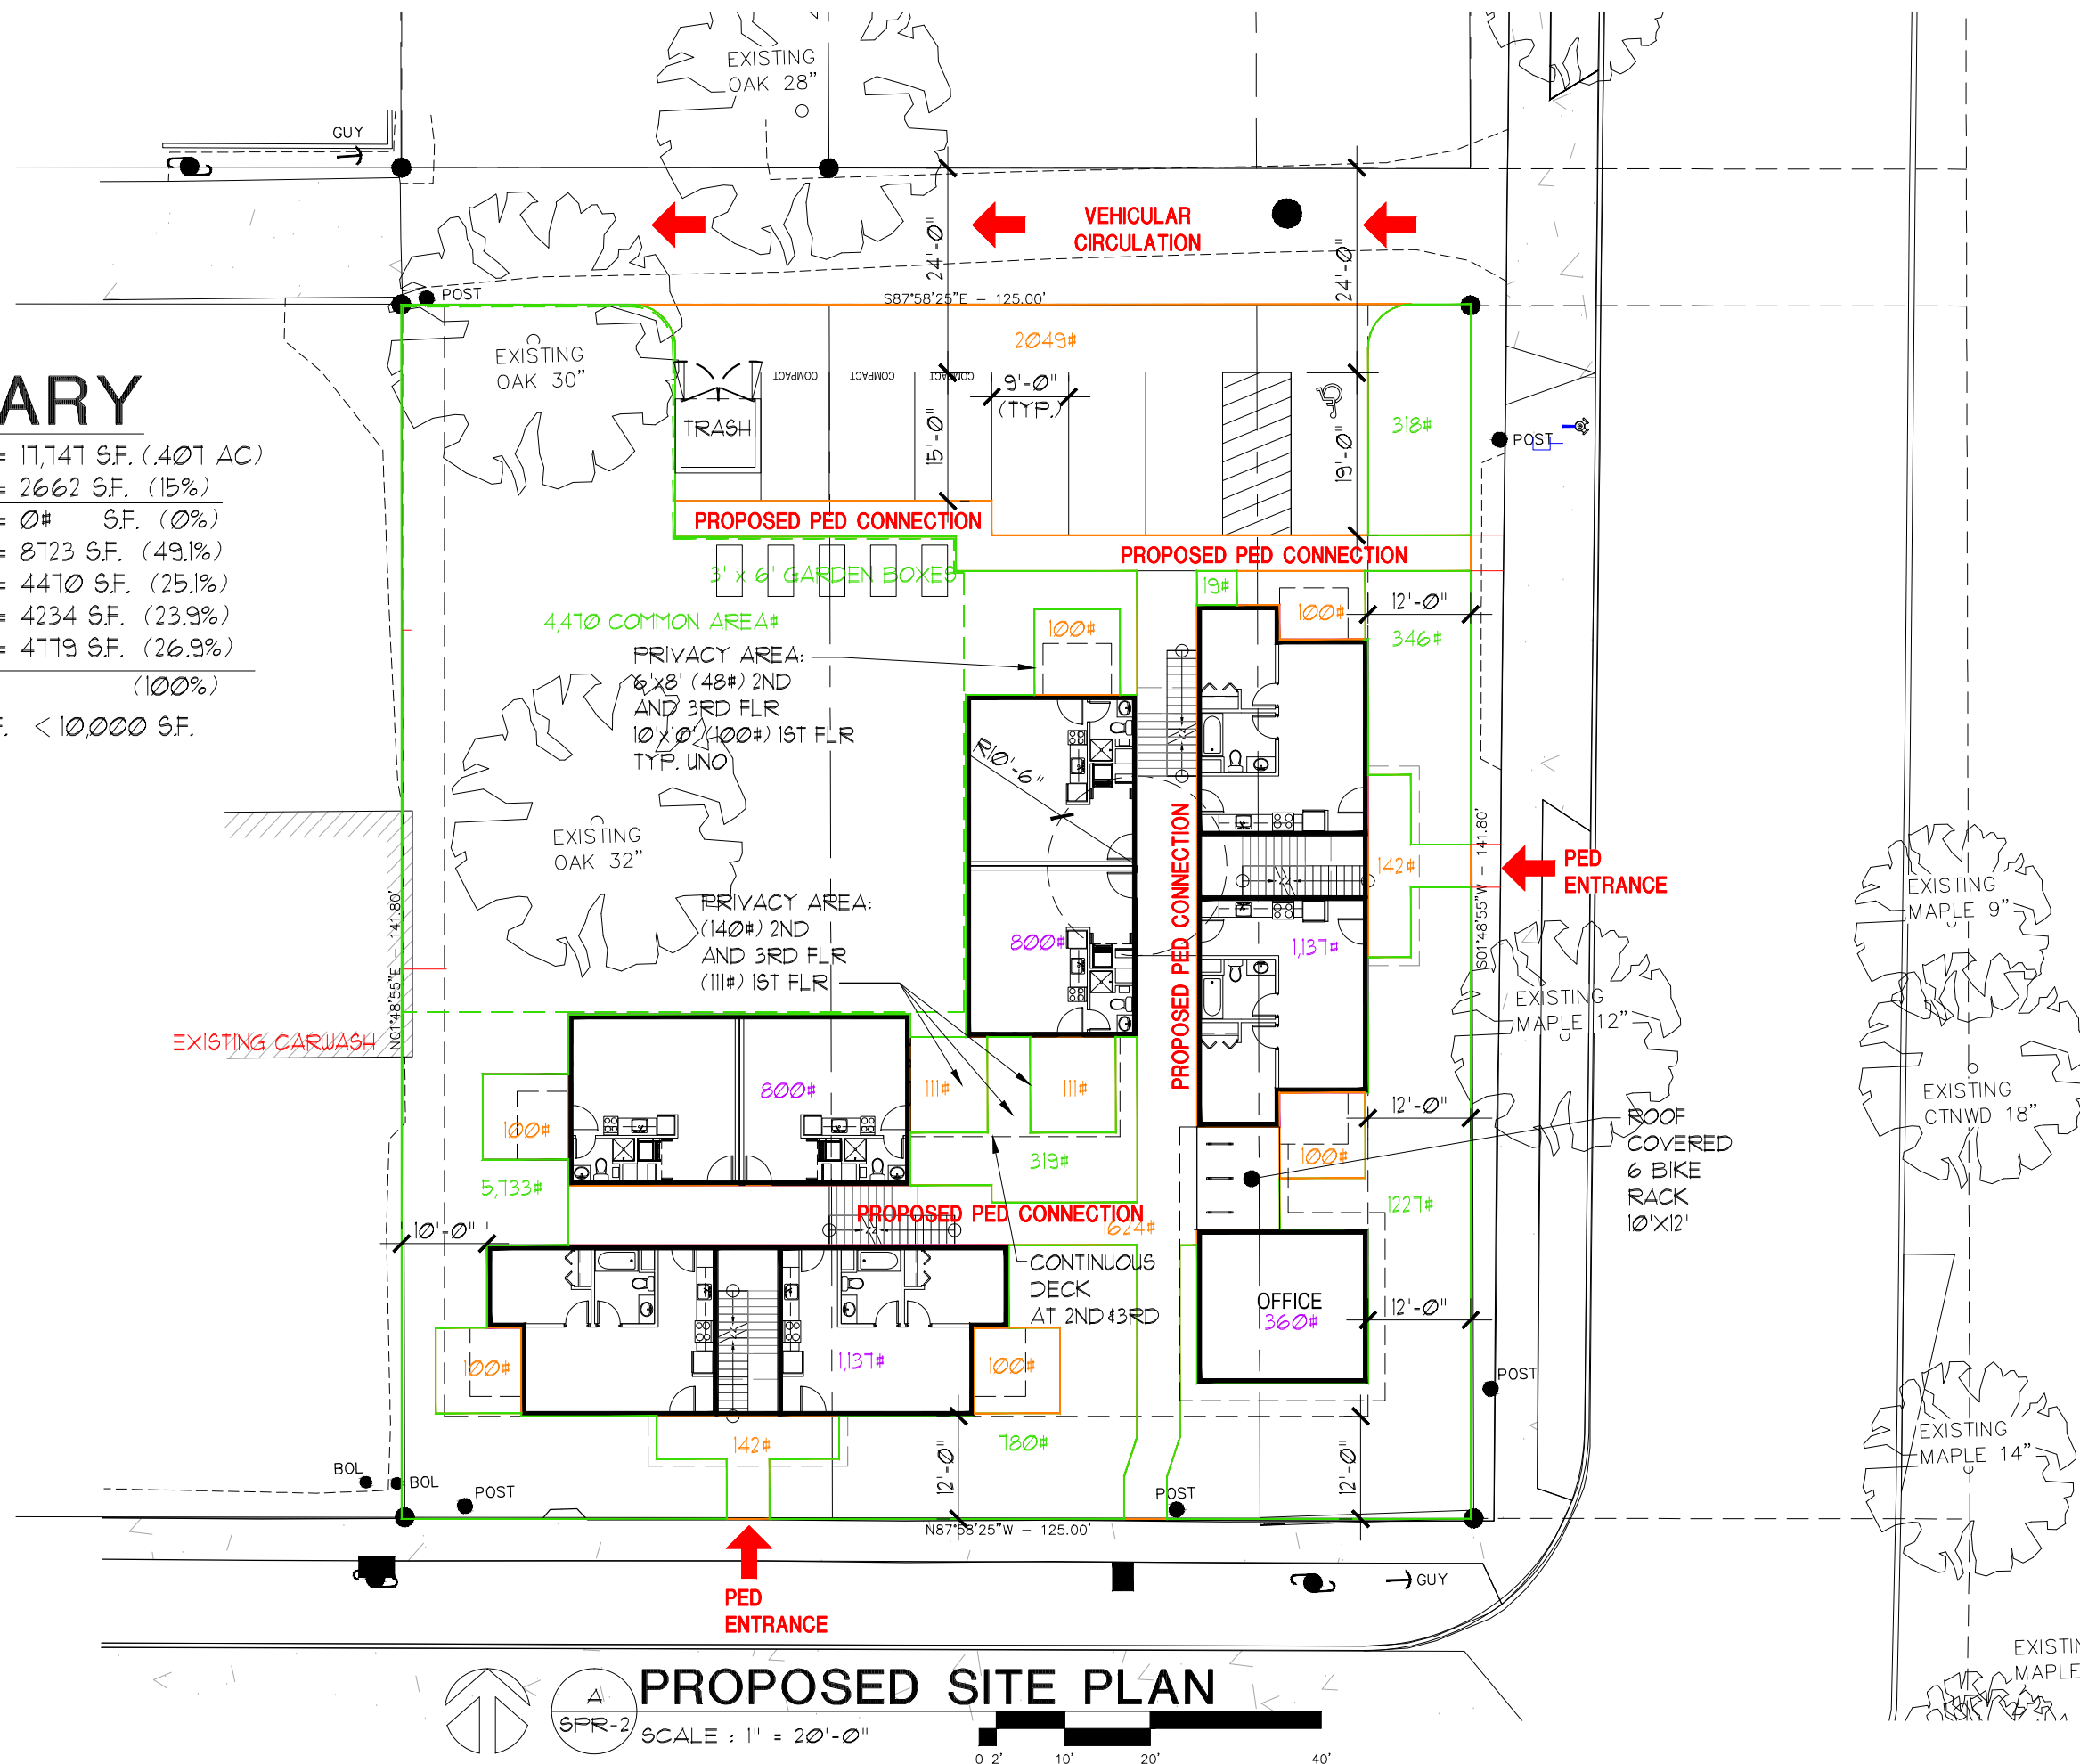

Site Plan Review Class 3

Fahlman Glaze Apartments

1341 Waller St Salem Or

DATE: 9 JAN 2023
DRAWN: glm
JOB NO.: 2207

SPR 2