

Hardware Group A – Passage				
Name	Manufacturer of Reference	Model of Reference	Finish	Notes
Latch	Schlage	L-Series Mechanical	Brushed Chrome US26D	Passage Function
Lever	Schlage	17 – Standard Collection	Brushed Chrome US26D	
Rose	Schlage	B Rose	Brushed Chrome US26D	
Hinge	LCN / Schlage		Brushed Chrome US26D	Heavy Duty Commercial
Door Closer	LCN	4040XP	Brushed Chrome US26D	Extra Duty Arm

Hardware Group B – Privacy Latch				
Name	Manufacturer of Reference	Model of Reference	Finish	Notes
Latch	Schlage	L-Series Mechanical	Brushed Chrome US26D	Privacy Function
Lever	Schlage	17 – Standard Collection	Brushed Chrome US26D	
Rose	Schlage	B Rose	Brushed Chrome US26D	
Thumb Turn	Schlage	L-Series ADA Turn 09-509 x L583-363	Brushed Chrome US26D	Occupancy Indicator
Occupancy Indicator	Schlage	Sectional Cointurn Indicator	Brushed Chrome US26D	Occupied/Vacant Display
Hinge	LCN / Schlage		Brushed Chrome US26D	Heavy Duty Commercial
Door Closer	LCN	4040XP	Brushed Chrome US26D	Extra Duty Arm


Hardware Group C – Classroom				
Name	Manufacturer of Reference	Model of Reference	Finish	Notes
Latch	Schlage	L-Series	Brushed Chrome US26D	Classroom Lock Function w/ Card Reader
Lever	Schlage	17 – Standard Collection	Brushed Chrome US26D	
Rose	Schlage	B Rose	Brushed Chrome US26D	
Cylinder	Schlage		Brushed Chrome US26D	
Hinge	LCN / Schlage		Brushed Chrome US26D	Heavy Duty Commercial
Door Closer	LCN		Brushed Chrome US26D	

Hardware Group D – Janitor's Closet				
Name	Manufacturer of Reference	Model of Reference	Finish	Notes
Latch	Schlage	L-Series Mechanical	Brushed Chrome US26D	Storeroom Lock Function
Lever	Schlage	17 – Standard Collection	Brushed Chrome US26D	
Rose	Schlage	B Rose	Brushed Chrome US26D	
Cylinder	Schlage		Brushed Chrome US26D	
Hinge	LCN / Schlage		Brushed Chrome US26D	Heavy Duty Commercial
Door Closer	LCN		Brushed Chrome US26D	

Hardware Group E – Entry				
Name	Manufacturer of Reference	Model of Reference	Finish	Notes
Latch	Schlage		Brushed Chrome US26D	Provide Electronic Security Card Reader
Lever	Schlage	17 – Standard Collection	Brushed Chrome US26D	
Eschutcheon	Schlage		Brushed Chrome US26D	
Cylinder	Schlage		Brushed Chrome US26D	
Hinge	LCN / Schlage		Brushed Chrome US26D	Heavy Duty Commercial
Electric Strike	Von Duprin	6400		
Door Closer	LCN	4040XP	Anodized Aluminum	

Hardware Group F – Egress				
Name	Manufacturer of Reference	Model of Reference	Finish	Notes
Latch	Schlage	L-Series	Brushed Chrome US26D	Provide Electronic Security Card Reader
Lever	Schlage	17 – Standard Collection	Brushed Chrome US26D	
Eschutcheon	Schlage		Brushed Chrome US26D	
Cylinder	Schlage		Brushed Chrome US26D	
Push/Panic Bar	Von Duprin		Brushed Chrome US26D	Commercial, ADA
Hinge	LCN / Schlage		Brushed Chrome US26D	Heavy Duty Commercial
Door Closer	LCN		Brushed Chrome US26D	

Door Schedule								
Door ID	Type	Door Size	Thickness	Finish	Fire Rating	Hardware	Frame	Notes
1	II	3' x 7'	0'-1 3/4"	STAIN	NR	E	STEEL	SHEET NOTES: 1-8
2	IV	3' x 7'	0'-1 3/4"	STAIN	NR	D	STEEL	SHEET NOTES: 1-8
3	IV	3' x 7'	0'-1 3/4"	STAIN	NR	B	STEEL	SHEET NOTES: 1-8
4	I	3' x 7'	0'-1 3/4"	STAIN	NR	A	STEEL	SHEET NOTES: 1-8
5	II	3' x 7'	0'-1 3/4"	STAIN	NR	E	STEEL	SHEET NOTES: 1-8
6	I	3' x 7'	0'-1 3/4"	STAIN	NR	C	STEEL	SHEET NOTES: 1-8
7	I	3' x 7'	0'-1 3/4"	STAIN	NR	C	STEEL	SHEET NOTES: 1-8
8	III	6' x 7'	0'-1 3/4"	STAIN	NR	G	STEEL	SHEET NOTES: 1-8
9								NOT USED
10	V	3' x 7'	0'-1 3/4"	STAIN	NR	F	STEEL	SHEET NOTES: 1-8
11	I	3' x 7'	0'-1 3/4"	STAIN	NR	C	STEEL	SHEET NOTES: 1-8
12	I	3' x 7'	0'-1 3/4"	STAIN	NR	C	STEEL	SHEET NOTES: 1-8
13	IV	3' x 7'	0'-1 3/4"	STAIN	NR	D	STEEL	SHEET NOTES: 1-8
14	V	3' x 7'	0'-1 3/4"	STAIN	NR	F	STEEL	SHEET NOTES: 1-8

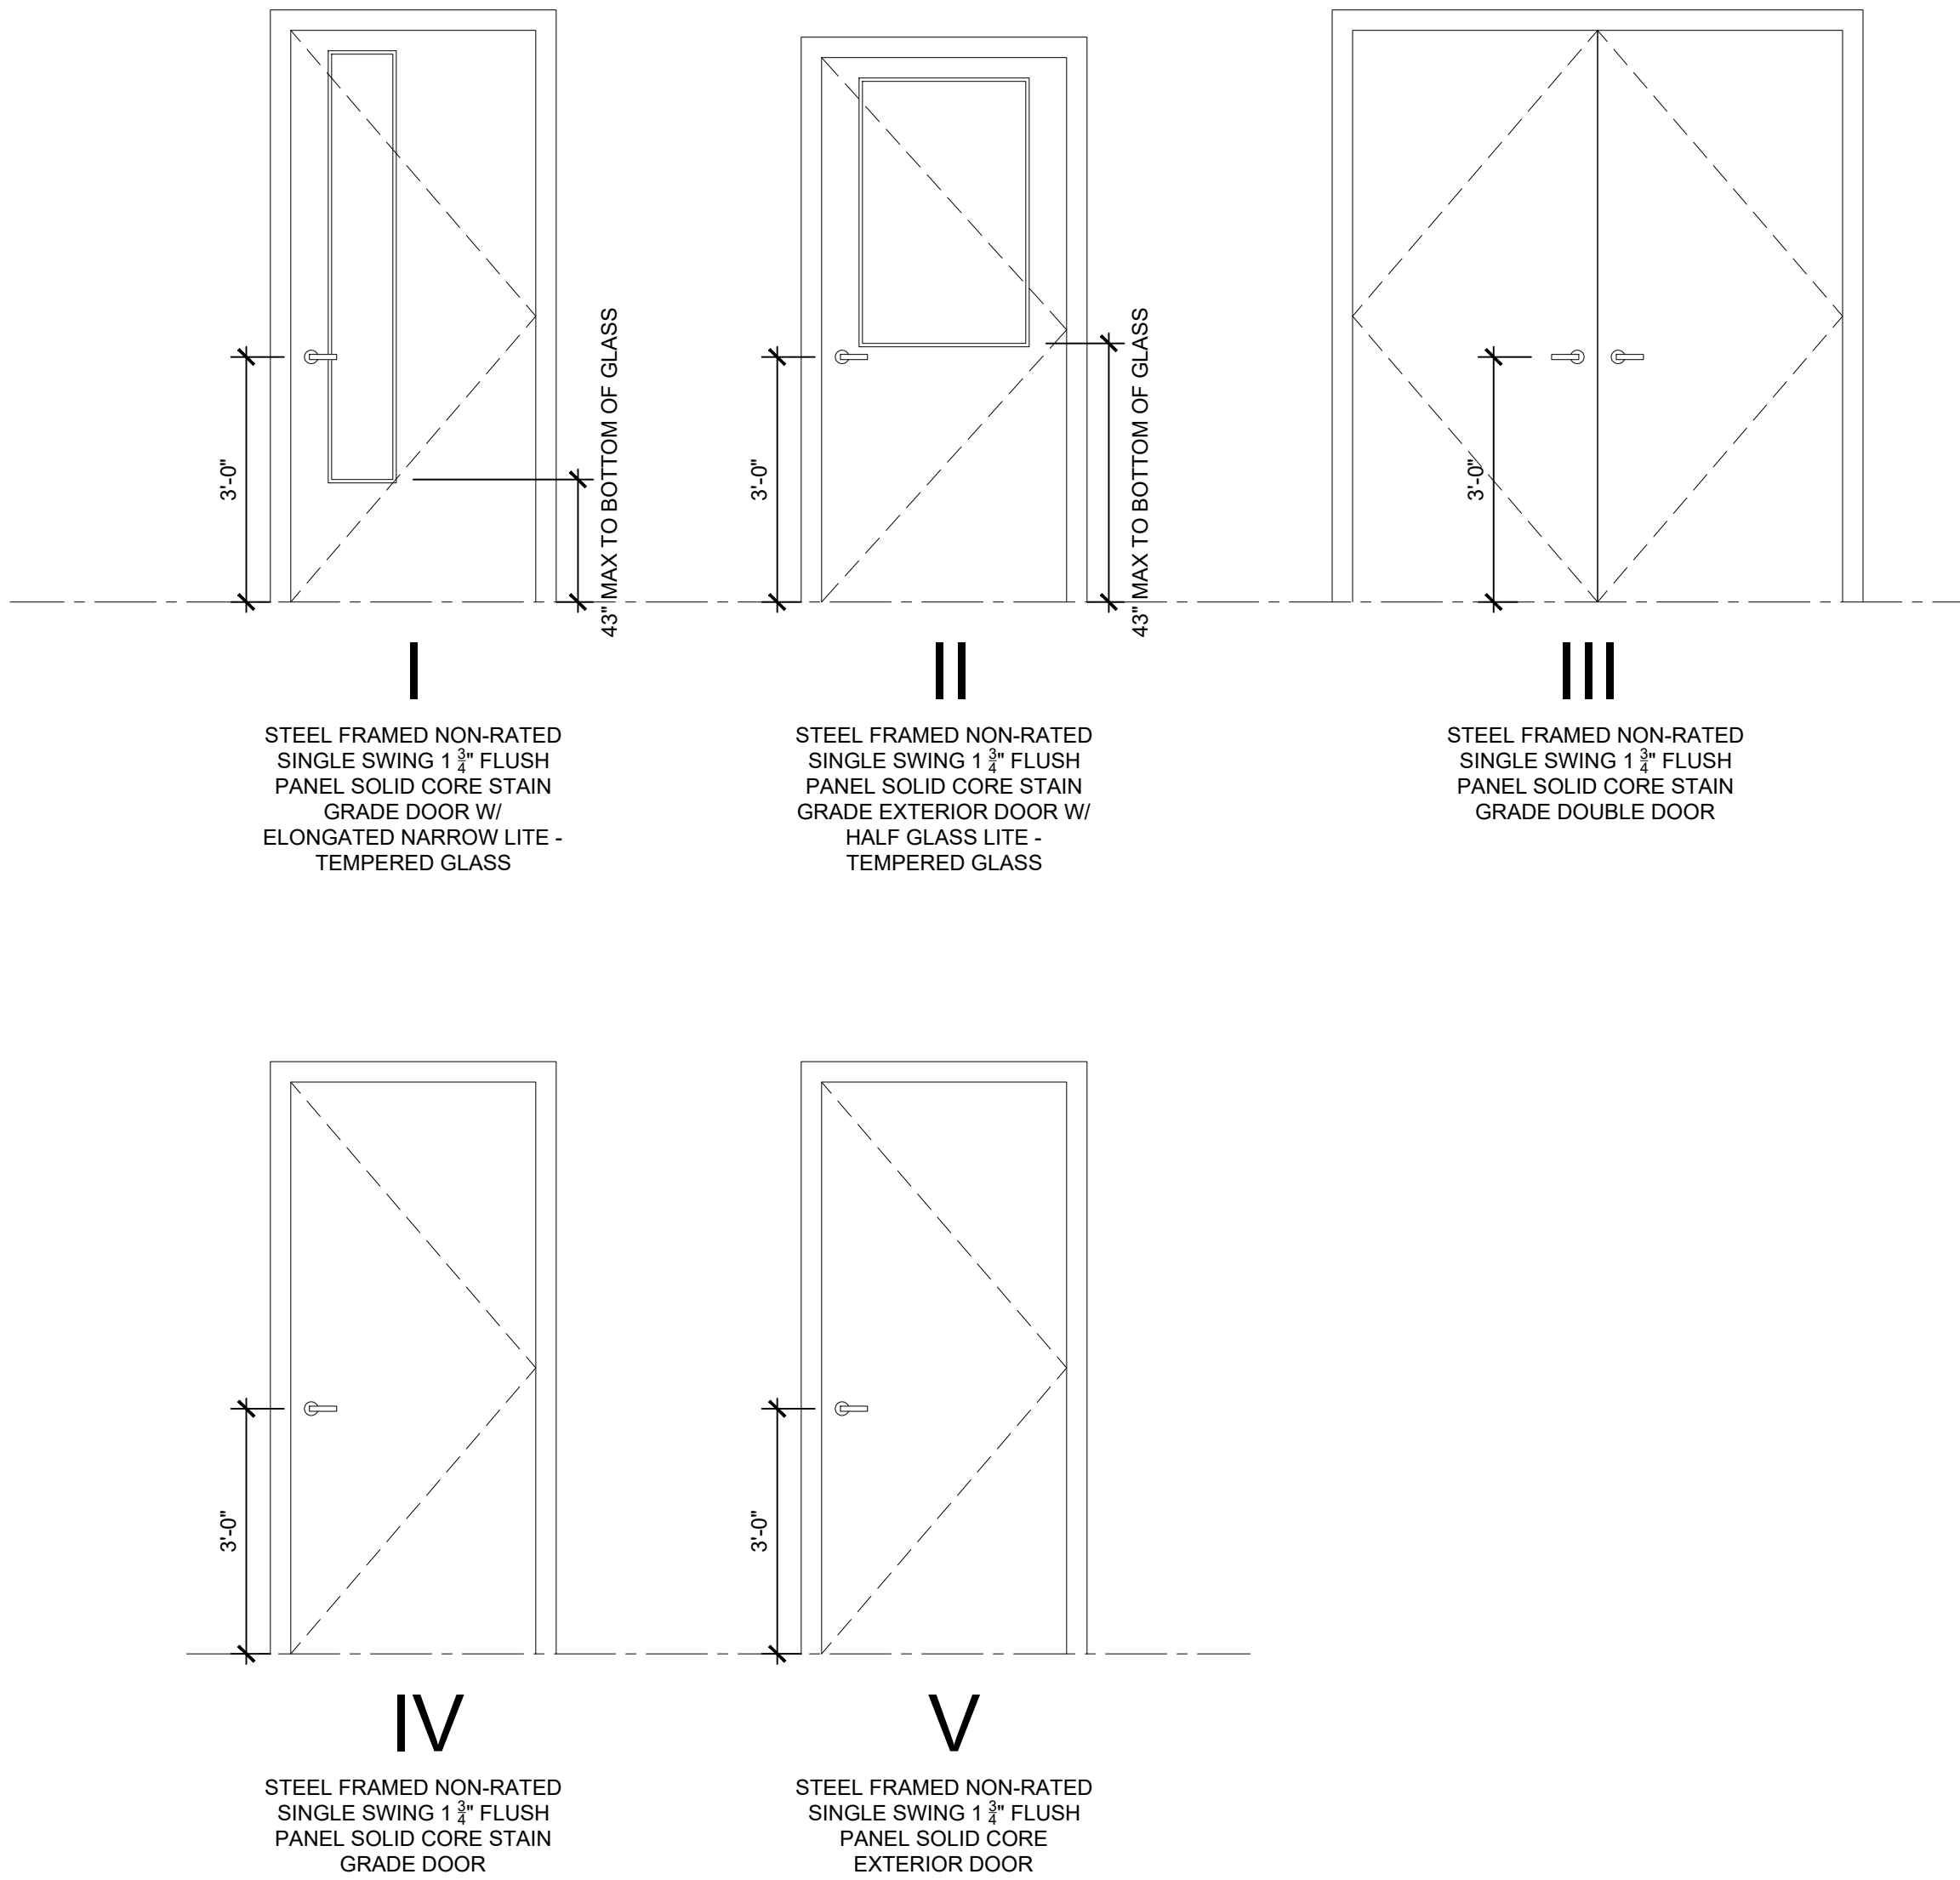

1 Door Types
SCALE: 1/2" = 1'-0"

- DOOR CLOSERS SHALL BE ADJUSTED SO THAT FROM AN OPEN POSITION OF 90 DEGREES, THE TIME REQUIRED TO MOVE THE DOOR TO AN OPEN POSITION OF 12 DEGREES SHALL BE 5 SECONDS MIN.
- ALL DOOR HARDWARE TO COMPLY W/ OSSC SECTION 1010.1.9.6 UNLATCHING - THE UNLATCHING OF ANY DOOR OR LEAF SHALL NOT REQUIRE MORE THAN ONE OPERATION.
- INSIDE LEVER OF ALL DOORS SHALL ALWAYS BE FREE FOR IMMEDIATE EGRESS.
- DOOR HARDWARE, OPERABLE WITH ONE HAND SHALL NOT REQUIRE TIGHT GRASPING, PINCHING, OR TWISTING OF THE WRIST PER A117.1 SEC. 404.2.6 SEE ACCESSIBILITY SHEETS FOR DOOR MANEUVERING CLEARANCES AND DIMENSIONS.
- ALL DOORS SHALL BE PROVIDED WITH A WALL MOUNTED DOOR STOP - BASIS OF DESIGN: IVES -HEAVY DUTY - WALL STOP. MODEL AND FINISH TO MATCH WALL SUBSTRATE AND BUILDING STANDARD HARDWARE FINISH.
- PROVIDE DOOR SIGNS AT DOORS PER SPECS TYP. -
- ALL DOORS SHALL HAVE MAXIMUM DOOR OPENING FORCE OF 5LB - PER A117.1 SEC. 404.2.8.1 - TYP.
- AUTOMATIC DOOR OPENER NOT REQ'D @ ENTRANCES PER OSSC 1105.1.1

Wallace Rd Head Start
1205 Wallace Rd NW
Salem, OR 97304

CONSULTANTS

CD	03/20/2023	REV. DRAFT CDS
Mark	Date	Description



DATE: 03/23/2023

ISSUE TITLE:
PERMIT SET

SCALE: As Noted

Door & Window
Schedule