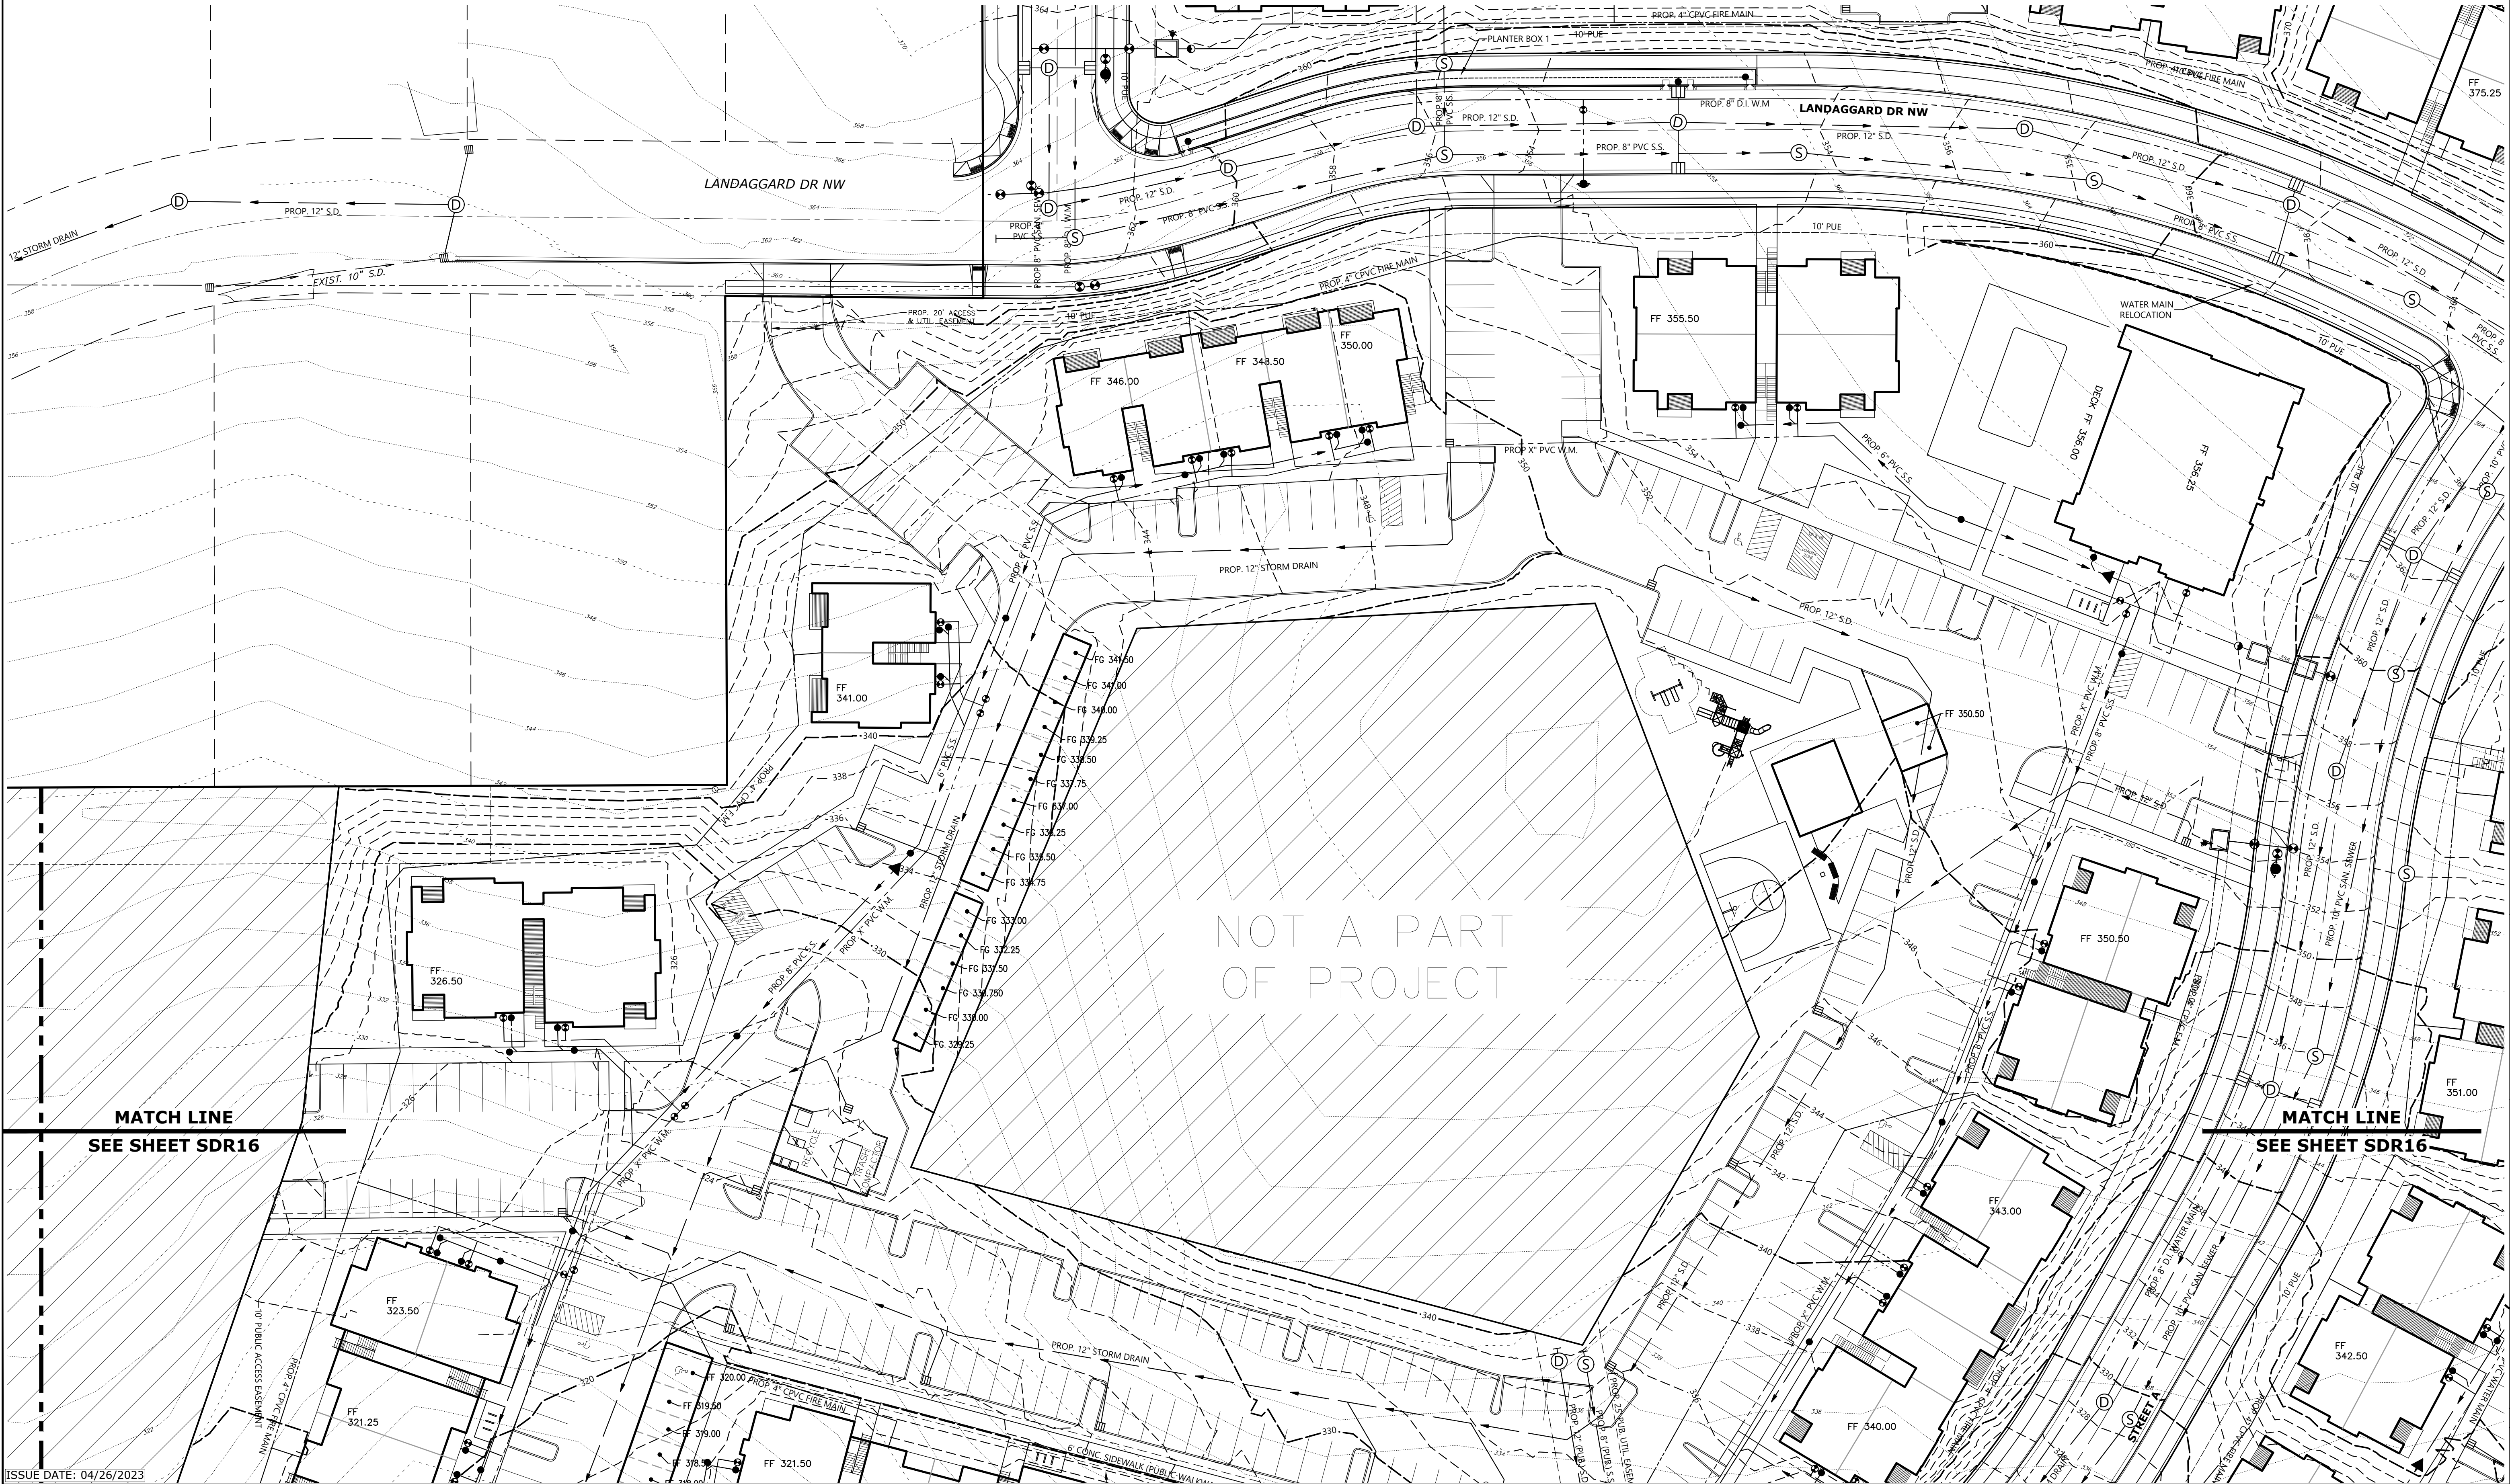


**UTILITY PLAN
SOUTH EAST**

TITAN HILL APARTMENTS

NOT FOR
CONSTRUCTION
UNLESS STAMPED
APPROVED HERE

NO CHANGES, MODIFICATIONS
OR REPRODUCTIONS TO BE
MADE TO THESE DRAWINGS
WITHOUT WRITTEN
AUTHORIZATION FROM THE
DESIGN ENGINEER.
DIMENSIONS AND NOTES TAKE
PRECEDENCE OVER
GRAPHICAL REPRESENTATION.

Design:	M.D.G.	07/29	SDR17-UTIL-SE
Drawn:	M.K.D.		
ProjMgr:	J.J.G.		
Date:	OCT. 2019		
Scale:	AS SHOWN		
As-Built:	----		



EXPIRES: 06-30-2023
JOB # 6773

**MATCH LINE
SEE SHEET SDR16**

**MATCH LINE
SEE SHEET SDR16**

NOT A PART
OF PROJECT

1:50756.07896771 MidlandApptg.Dwg: 08/07/2019, SDR17-UTIL-SE, 4/26/2023 10:27:53 AM, MONTMOR