


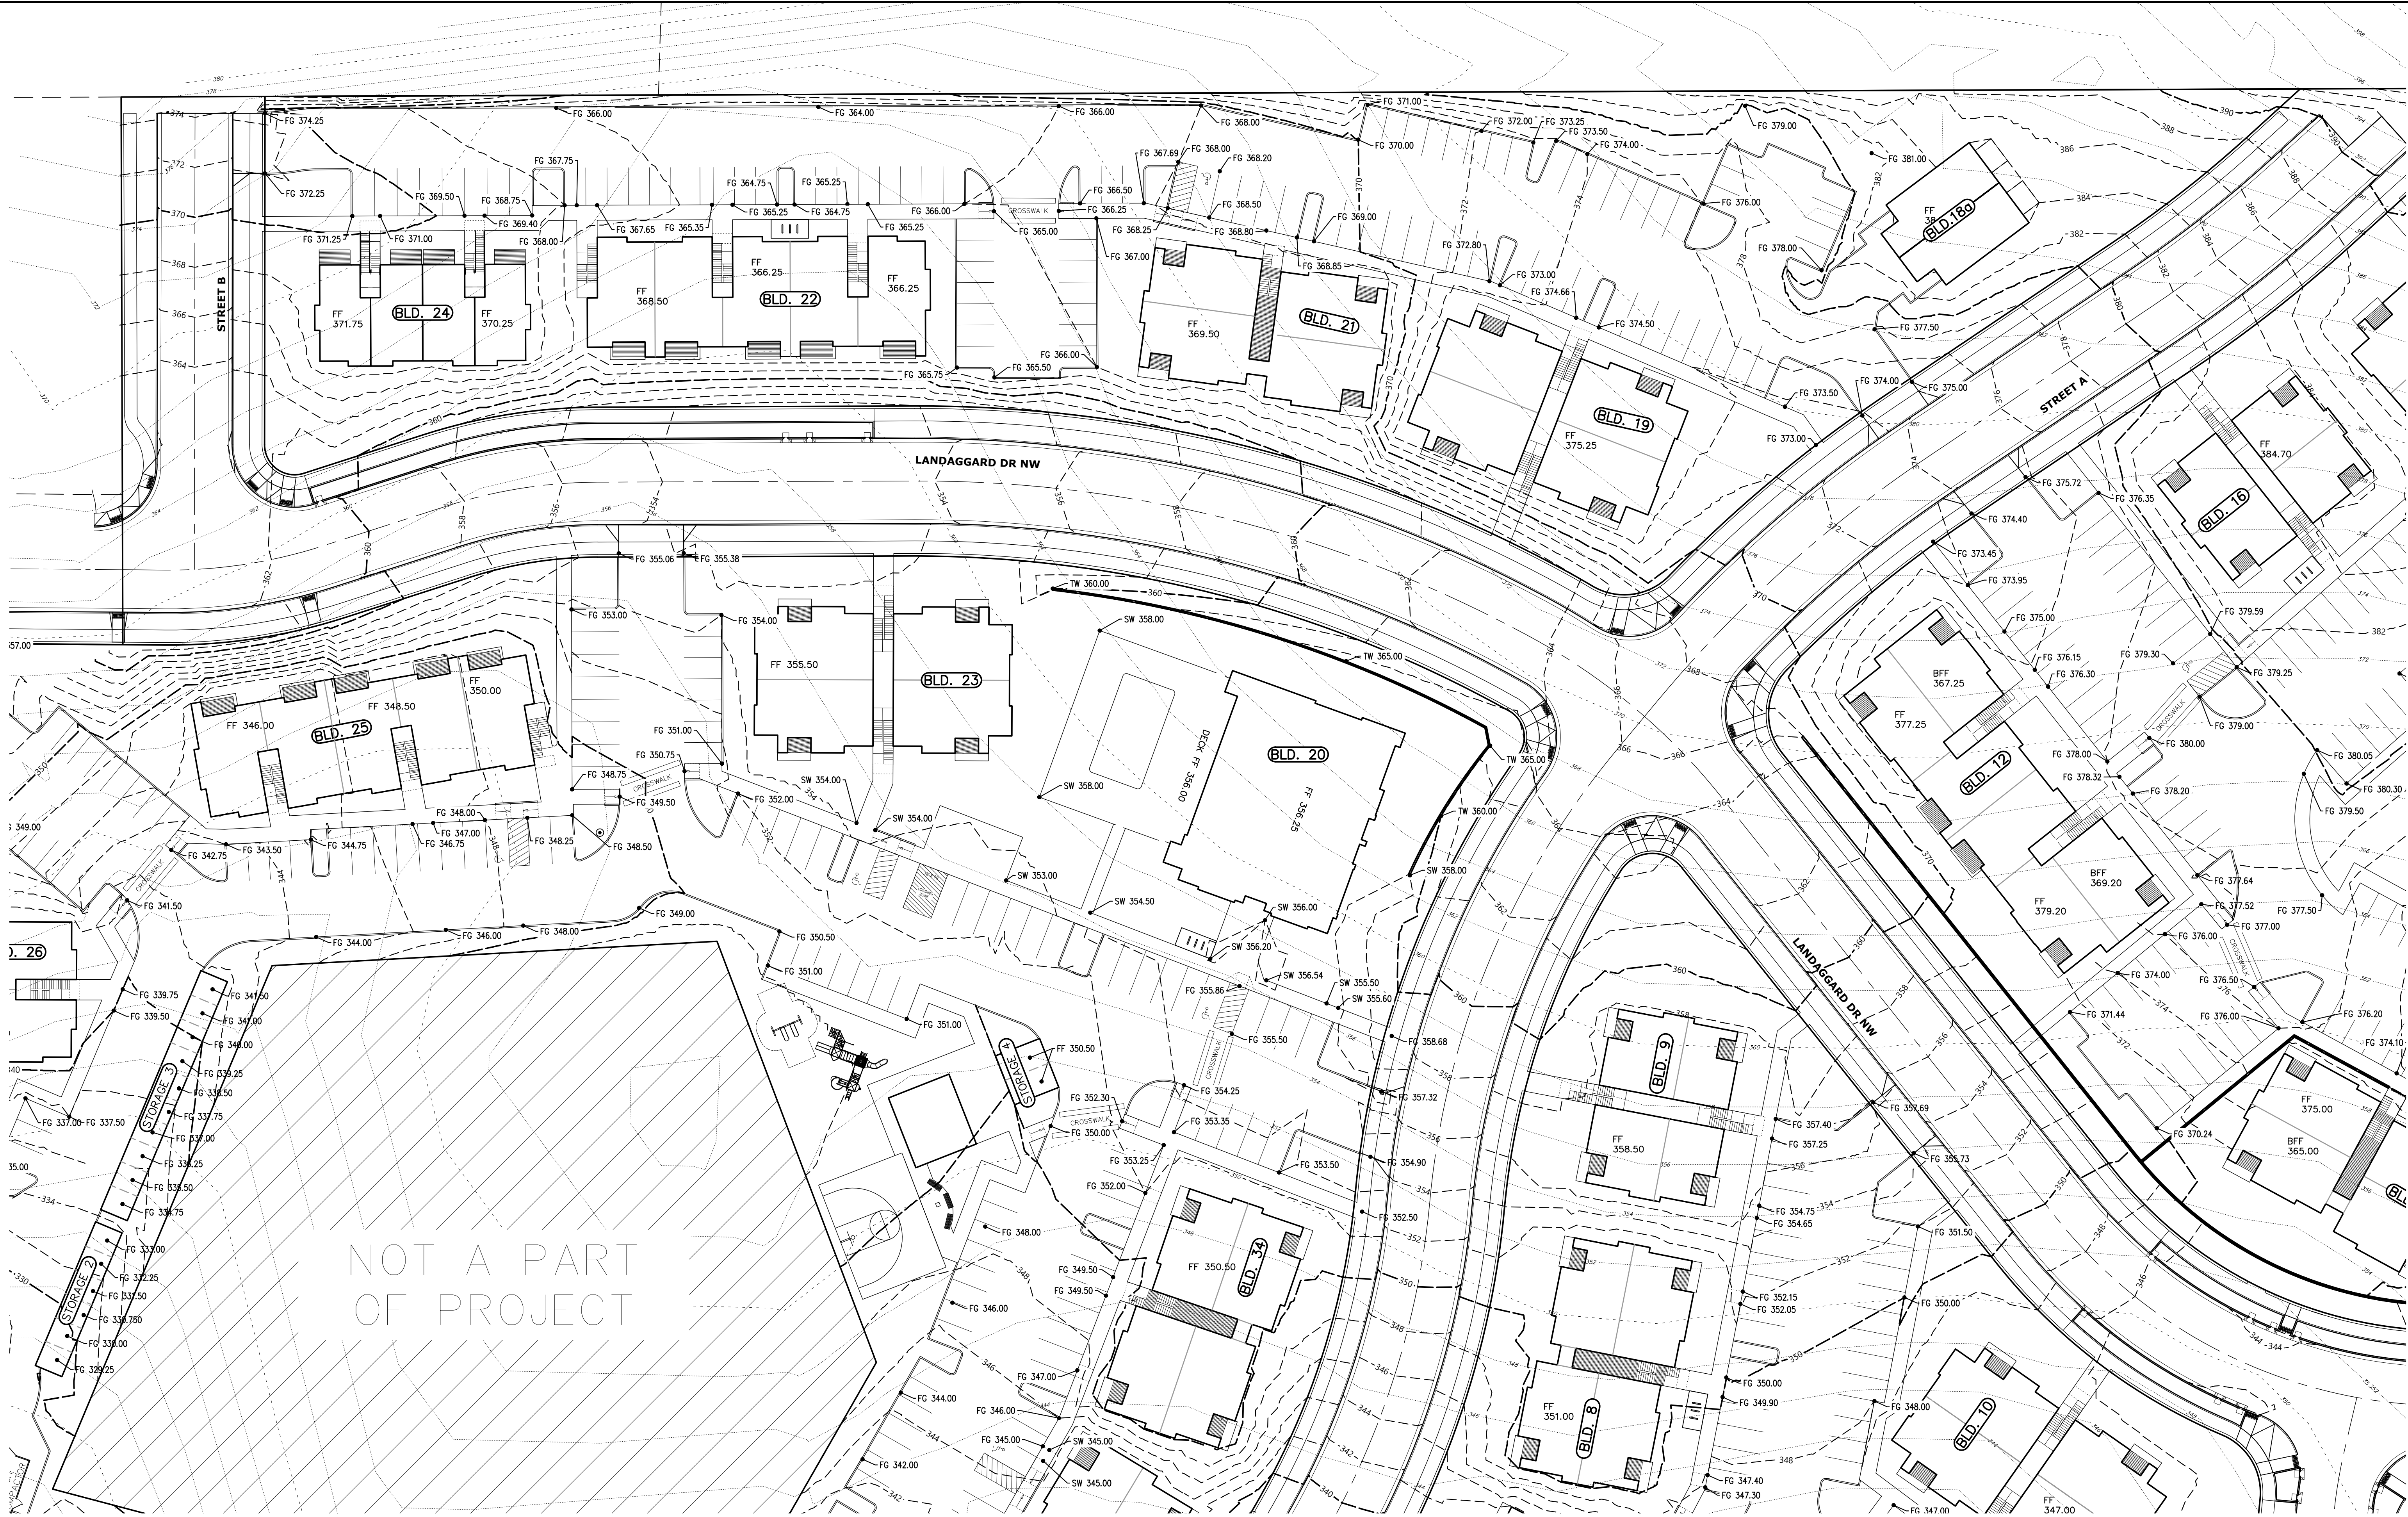

LOT GRADING PLAN
SOUTHWEST

TITAN HILL APARTMENTS

NO CHANGES, MODIFICATIONS
OR REPRODUCTIONS TO BE
MADE TO THESE DRAWINGS
WITHOUT WRITTEN
AUTHORIZATION FROM THE
DESIGN ENGINEER.
DIMENSIONS & NOTES TAKE
PRECEDENCE OVER
GRAPHICAL REPRESENTATION.

Design:	M.D.G.
Drawn:	M.K.D.
Checked:	J.J.G.
Date:	OCT. 2019
Scale:	AS SHOWN

REGISTERED PROFESSIONAL ENGINEER
OREGON
JULY 11, 1978
MARK D. GREGG
EXPIRES 06-30-2023
JOB # 6773

