
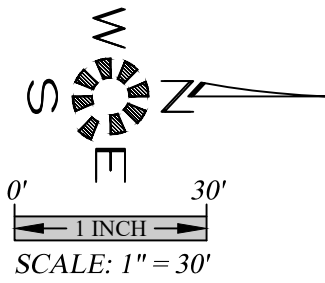


J:\6706\6706\6771\Hillside\Project\Draw - 04/26/2023 10:22:29 AM MCHMWR

ISSUE DATE: 04/26/2023

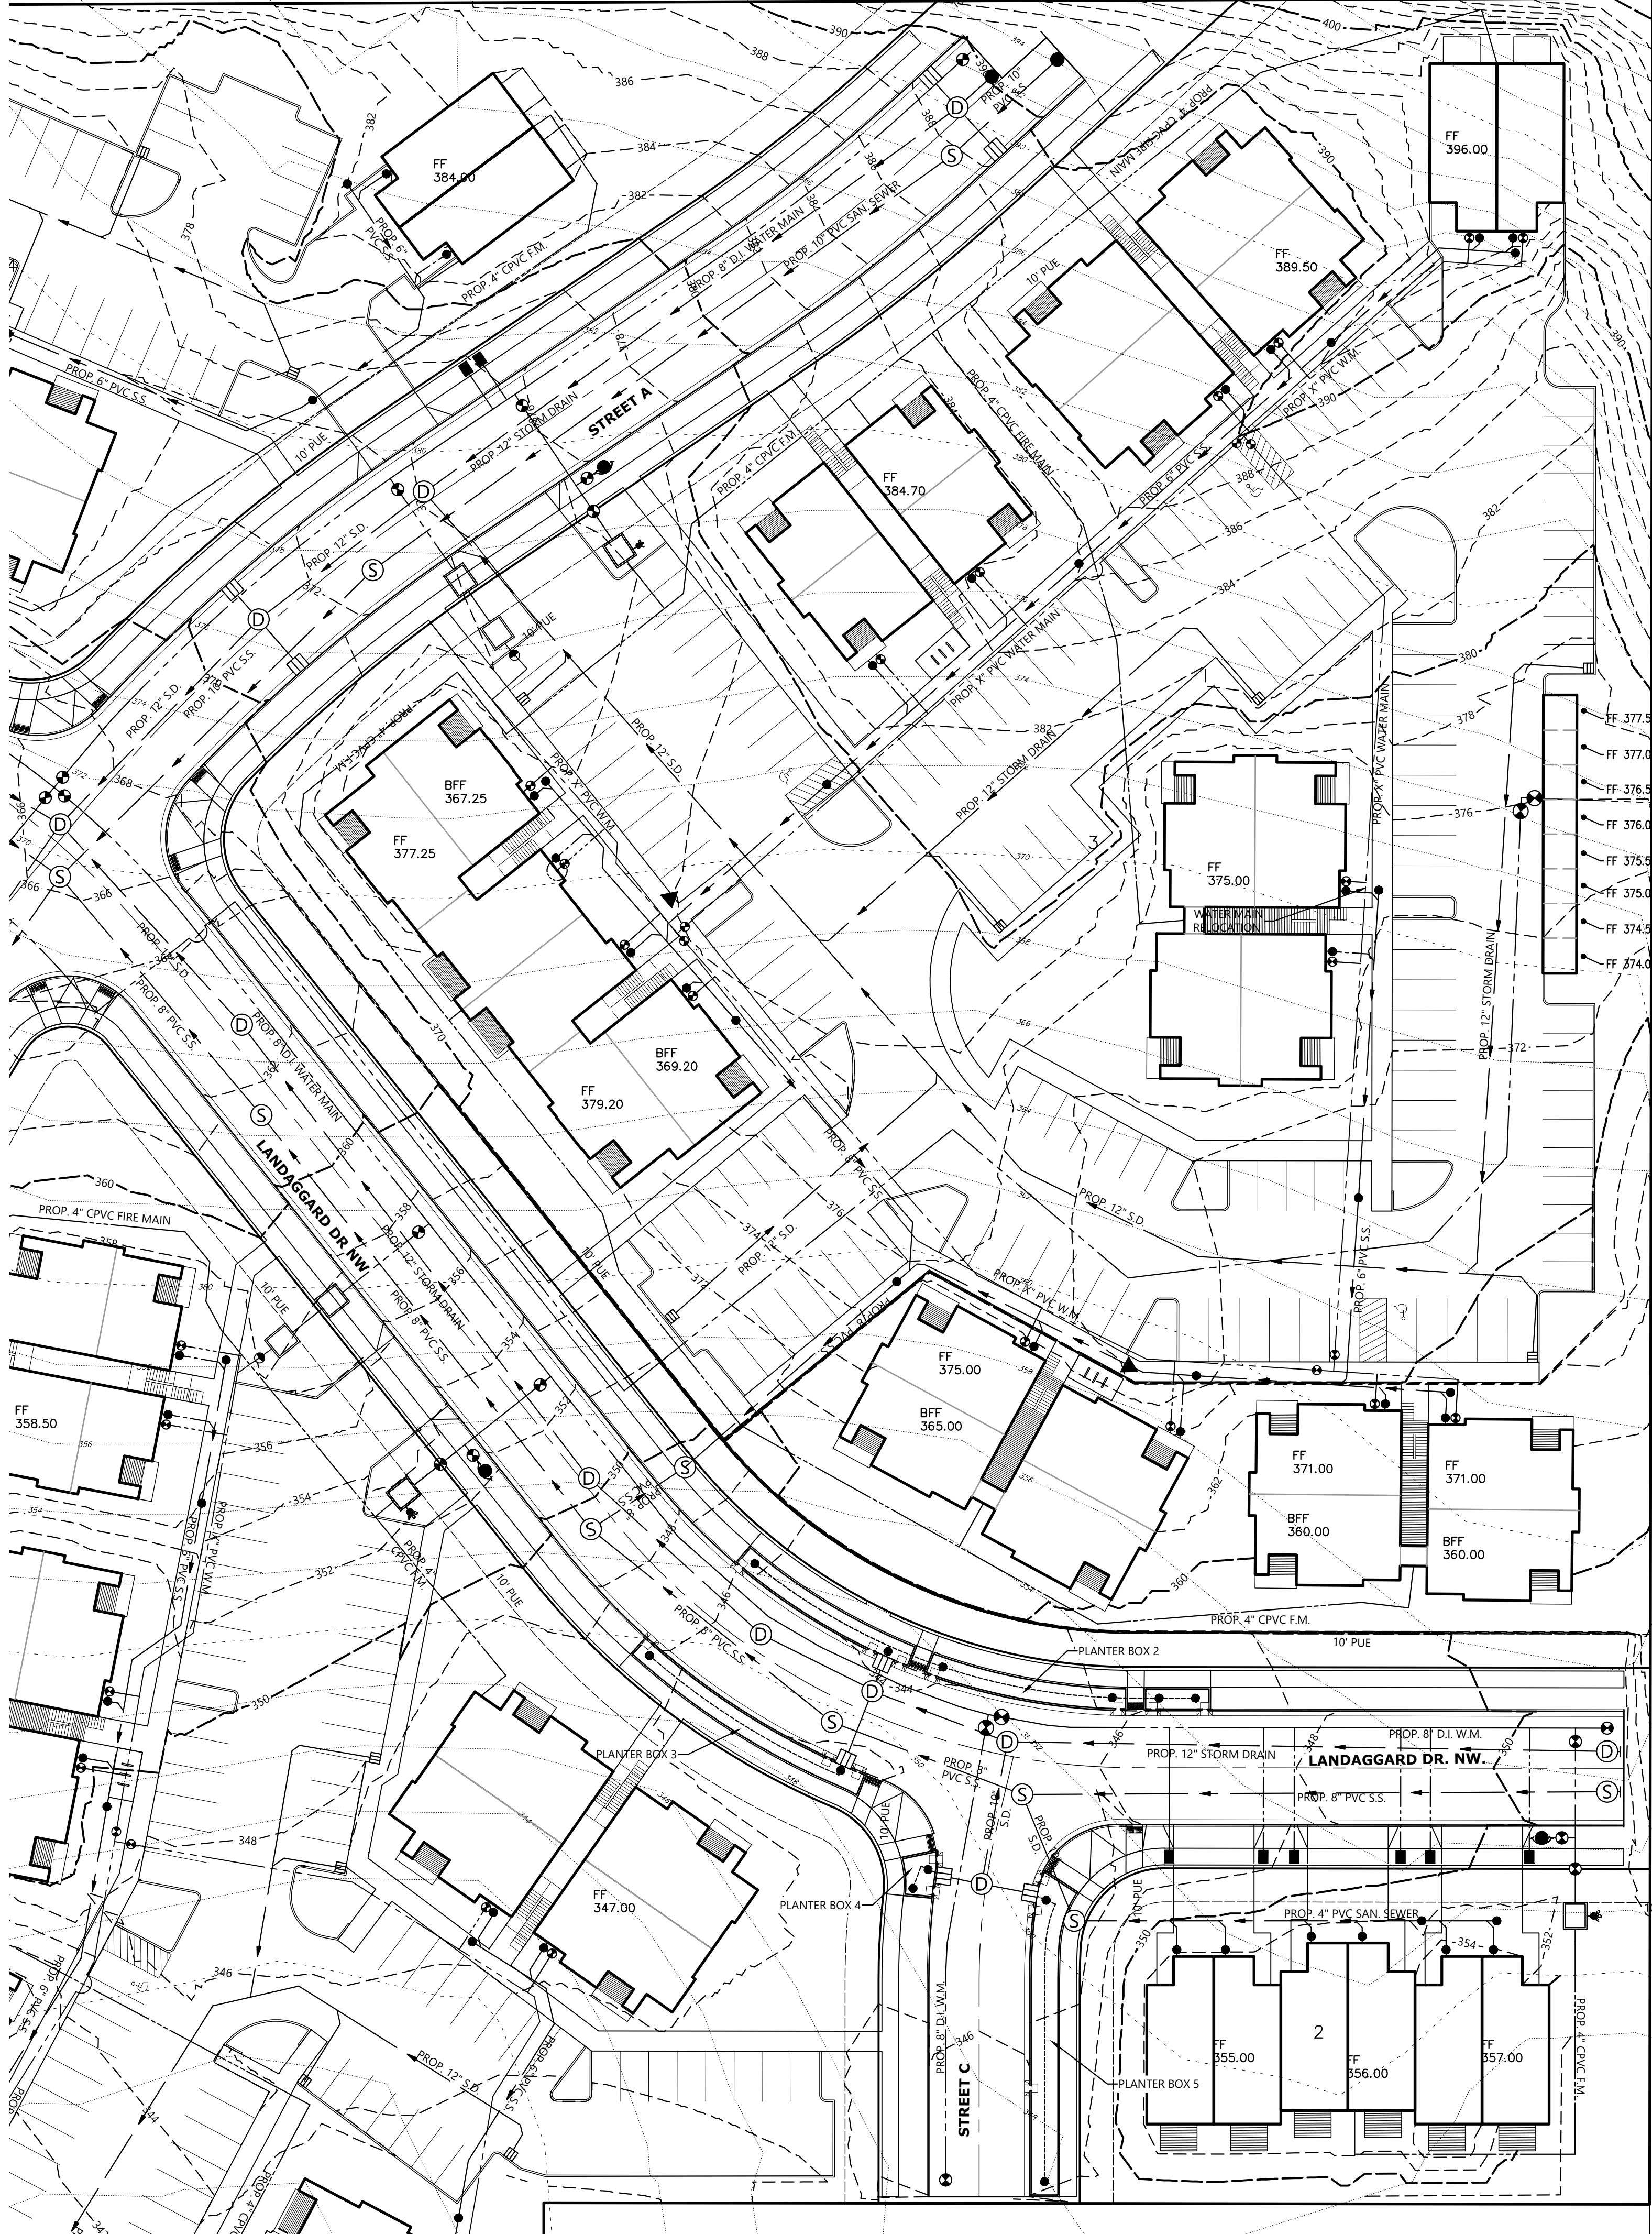

Design: M.D.G.
Drawn: M.K.D.
ProjMgr: J.J.G.
Date: OCT. 2019
Scale: AS SHOWN
As-Built: ----

NO CHANGES, MODIFICATIONS
OR REPRODUCTIONS TO BE
MADE TO THESE DRAWINGS
WITHOUT WRITTEN
AUTHORIZATION FROM THE
DESIGN ENGINEER.
PRECEDENCE OVER
DIMENSIONS & NOTES TAKE
GRAPHICAL REPRESENTATION.

NOT FOR
CONSTRUCTION
UNLESS STAMPED
APPROVED HERE

TITAN HILL APARTMENTS

UTILITY PLAN NORTH WEST

MULTI//TECH
ENGINEERING SERVICES, INC.
11555 13th St., S.E. Salem, OR, 97302
PH: (503) 363 - 9227 FAX (503) 364-1260
www.mtechengineering.net office@mtechengineering.net