


PROPERTY SIZE	= 17,747 S.F. (401 AC)
REQ'D LANDSCAPE AREA	= 2,662 S.F. (15%)
EXISTING LANDSCAPE AREA	= 0# S.F. (0%)
NEW LANDSCAPE AREA	= 10,724 S.F. (60.4%)
COMMON LANDSCAPE AREA	= 5,464 S.F. (30.7%)
BUILDING FOOTPRINT AREA	= 4,234 S.F. (23.9%)
HARD SCAP E AREA	= 2,789 S.F. (15.7%)
	(100%)

TOTAL IMPERVIOUS 7,023 S.F. < 10,000 S.F.

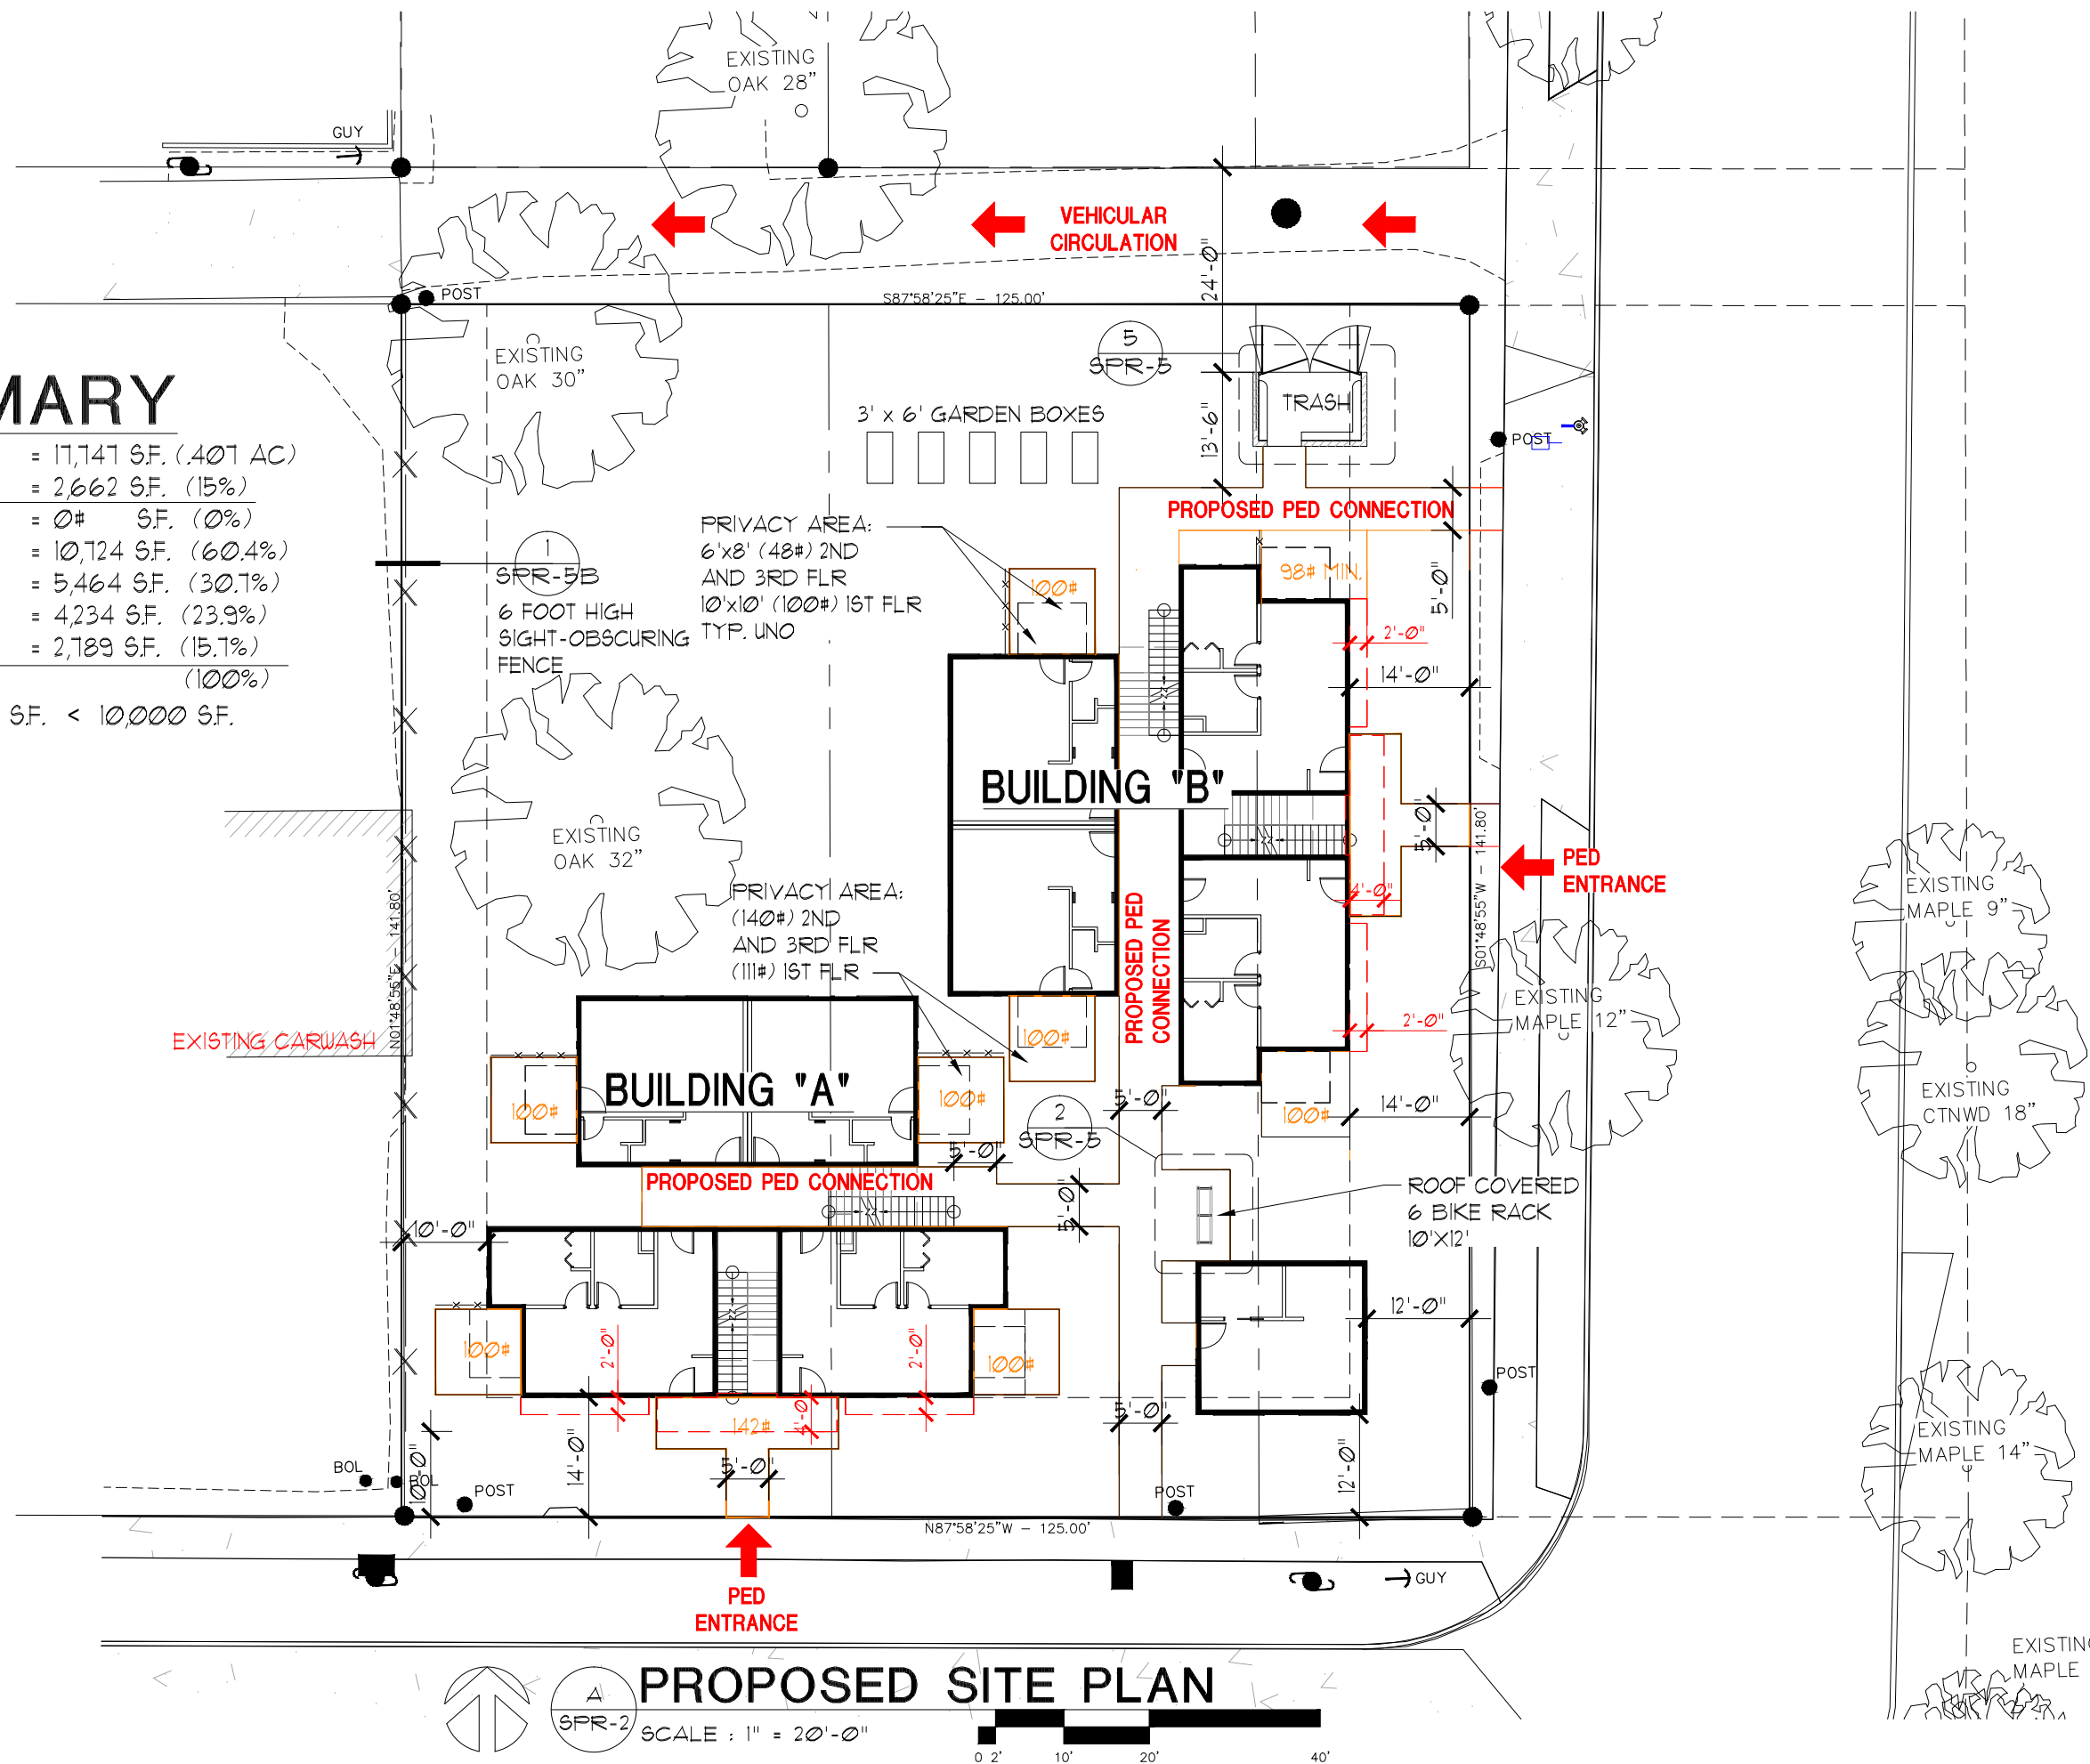

Site Plan Review Class 3

Fahlman Glaze Apartments

1341 Waller St., Salem, Or

405.366.3333 • 405.366.3333
FAX: 405.366.3333 • 405.366.3333

RONALD
JAMES
PED
ARCHITECT P.C.

DATE: 9 JAN 2023
DRAWN: glm
JOB NO.: 2207
SPR 2