

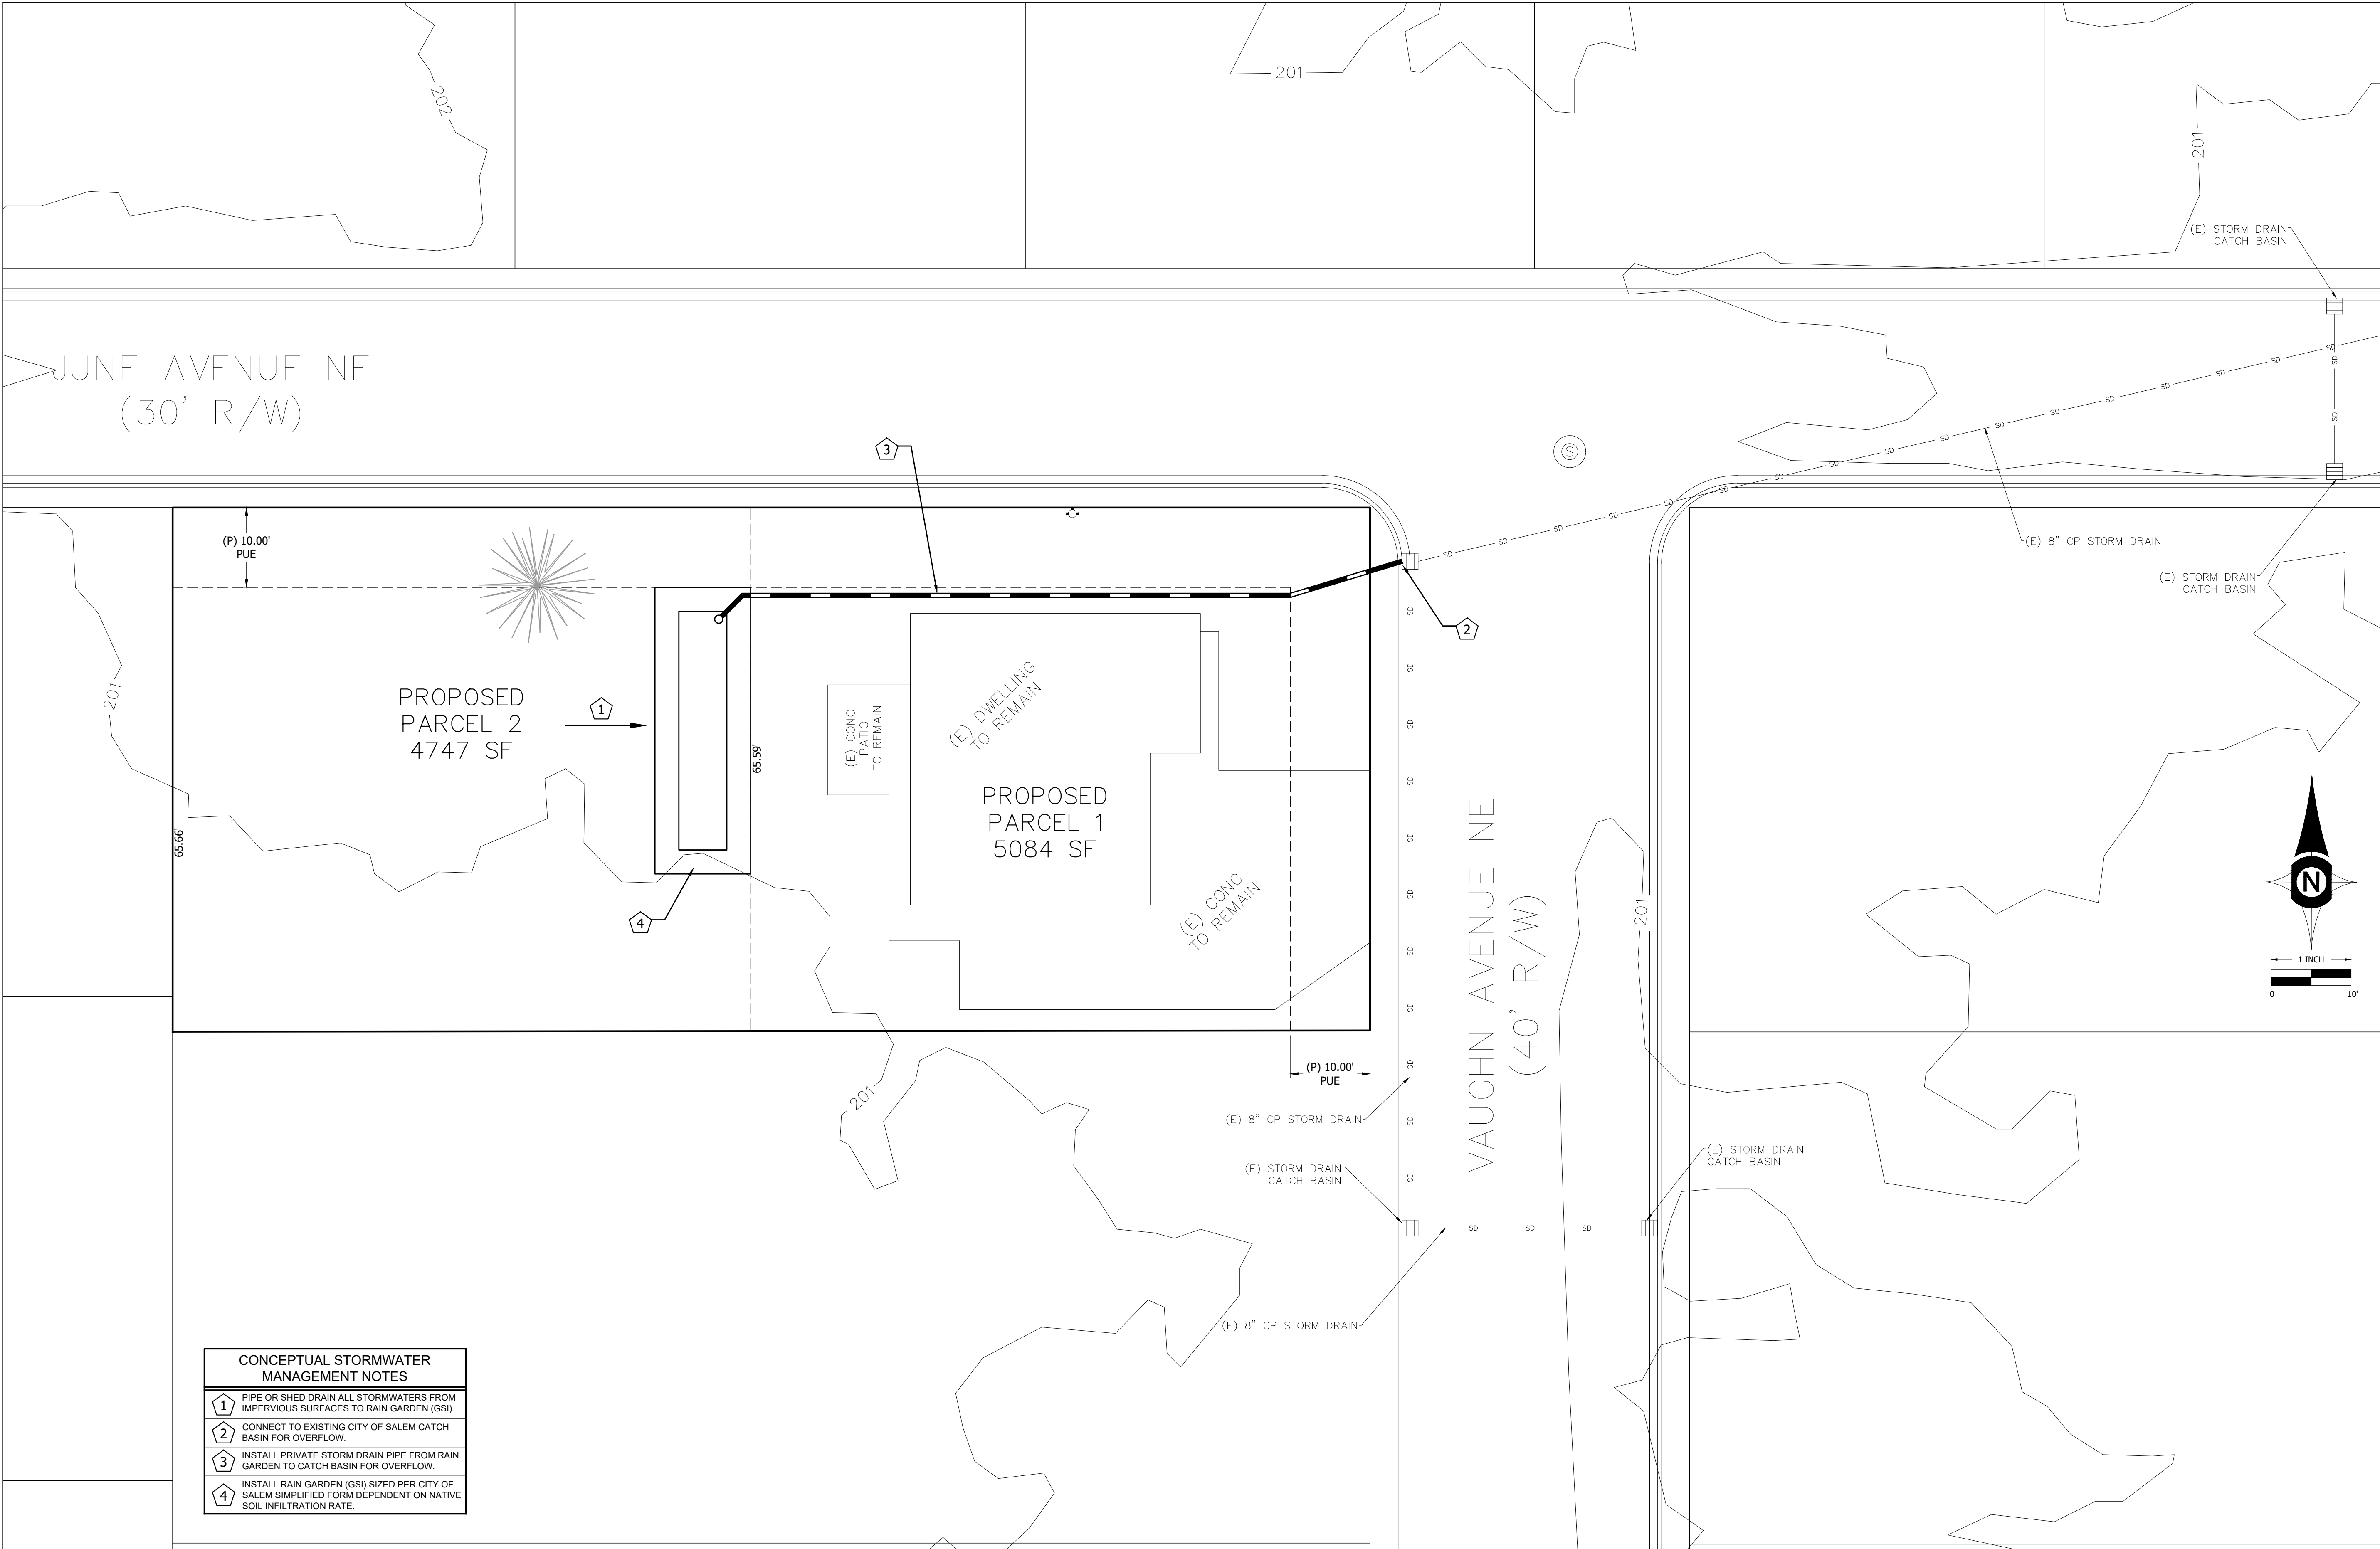


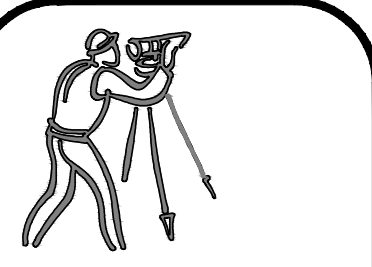

CONCEPTUAL STORMWATER MANAGEMENT NOTES	
1	PIPE OR SHED DRAIN ALL STORMWATERS FROM IMPERVIOUS SURFACES TO RAIN GARDEN (GSI).
2	CONNECT TO EXISTING CITY OF SALEM CATCH BASIN FOR OVERFLOW.
3	INSTALL PRIVATE STORM DRAIN PIPE FROM RAIN GARDEN TO CATCH BASIN FOR OVERFLOW.
4	INSTALL RAIN GARDEN (GSI) SIZED PER CITY OF SALEM SIMPLIFIED FORM DEPENDENT ON NATIVE SOIL INFILTRATION RATE.

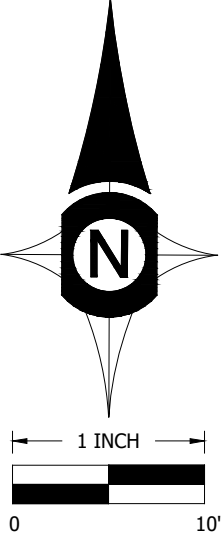

CLIENT:
DON JENSEN
5190 KALE STREET
SALEM, OREGON 97305
(503) 932-2259

UDELL ENGINEERING
AND
LAND SURVEYING, LLC
63 EAST ASH ST.
LEBANON, OREGON 97355
(541) 451-5125 PH.
(541) 451-1366 FAX

PRELIMINARY GRADING & DRAINAGE PLAN
TENTATIVE PARTITION MAP
MAP 7S-2W-19BB
TAX LOT 2600
MARION COUNTY, OREGON

DATE: JUNE 1, 2023	PROJECT: 22-332 JENSEN VAUGHN AVE
DRAWN BY: MLM	CHECKED BY: BSV