



2021 OREGON RESIDENTIAL BUILDING CODE	
		DUCTLESS HEAT PUMP	
<input checked="" type="checkbox"/>	5	FOR DWELLING UNITS WITH ALL-ELECTRIC HEAT, PROVIDE: DUCTLESS HEAT PUMP OF MINIMUM HSPF 10 IN PRIMARY ZONE REPLACES ZONAL ELECTRIC HEAT SOURCES, AND PROGRAMMABLE THERMOSTAT FOR ALL HEATERS IN BEDROOMS	
WALL BRACING: ENGINEERED	
HOUSE WRAP: WEATHER SMART	
<table><tr><td></td><td></td></tr><tr><td></td><td></td></tr><tr><td></td><td></td></tr><tr><td></td><td></td></tr><tr><td></td><td></td></tr><tr><td></td><td></td></tr><tr><td></td><td></td></tr><tr><td></td><td></td></tr><tr><td></td><td></td></tr><tr><td></td><td></td></tr><tr><td></td><td></td></tr><tr><td></td><td></td></tr><tr><td></td><td></td></tr><tr><td></td><td></td></tr><tr><td></td><td></td></tr><tr><td></td><td></td></tr><tr><td></td><td></td></tr><tr><td></td><td></td></tr><tr><td></td><td></td></tr><tr><td></td><td></td></tr><tr><td></td><td></td></tr><tr><td></td><td></td></tr><tr><td></td><td></td></tr><tr><td></td><td></td></tr><tr><td></td><td></td></tr><tr><td></td><td></td></tr><tr><td></td><td></td></tr><tr><td></td><td></td></tr><tr><td></td><td></td></tr><tr><td></td><td></td></tr><tr><td></td><td></td></tr><tr><td></td><td></td></tr><tr><td></td><td></td></tr><tr><td></td><td></td></tr><tr><td></td><td></td></tr><tr><td></td><td></td></tr><tr><td></td><td></td></tr><tr><td></td><td></td></tr><tr><td></td><td></td></tr><tr><td></td><td></td></tr><tr><td></td><td></td></tr><tr><td></td><td></td></tr><tr><td></td><td></td></tr><tr><td></td><td></td></tr><tr><td></td><td></td></tr><tr><td></td><td></td></tr><tr><td></td><td></td></tr><tr><td></td><td></td></tr><tr><td></td><td></t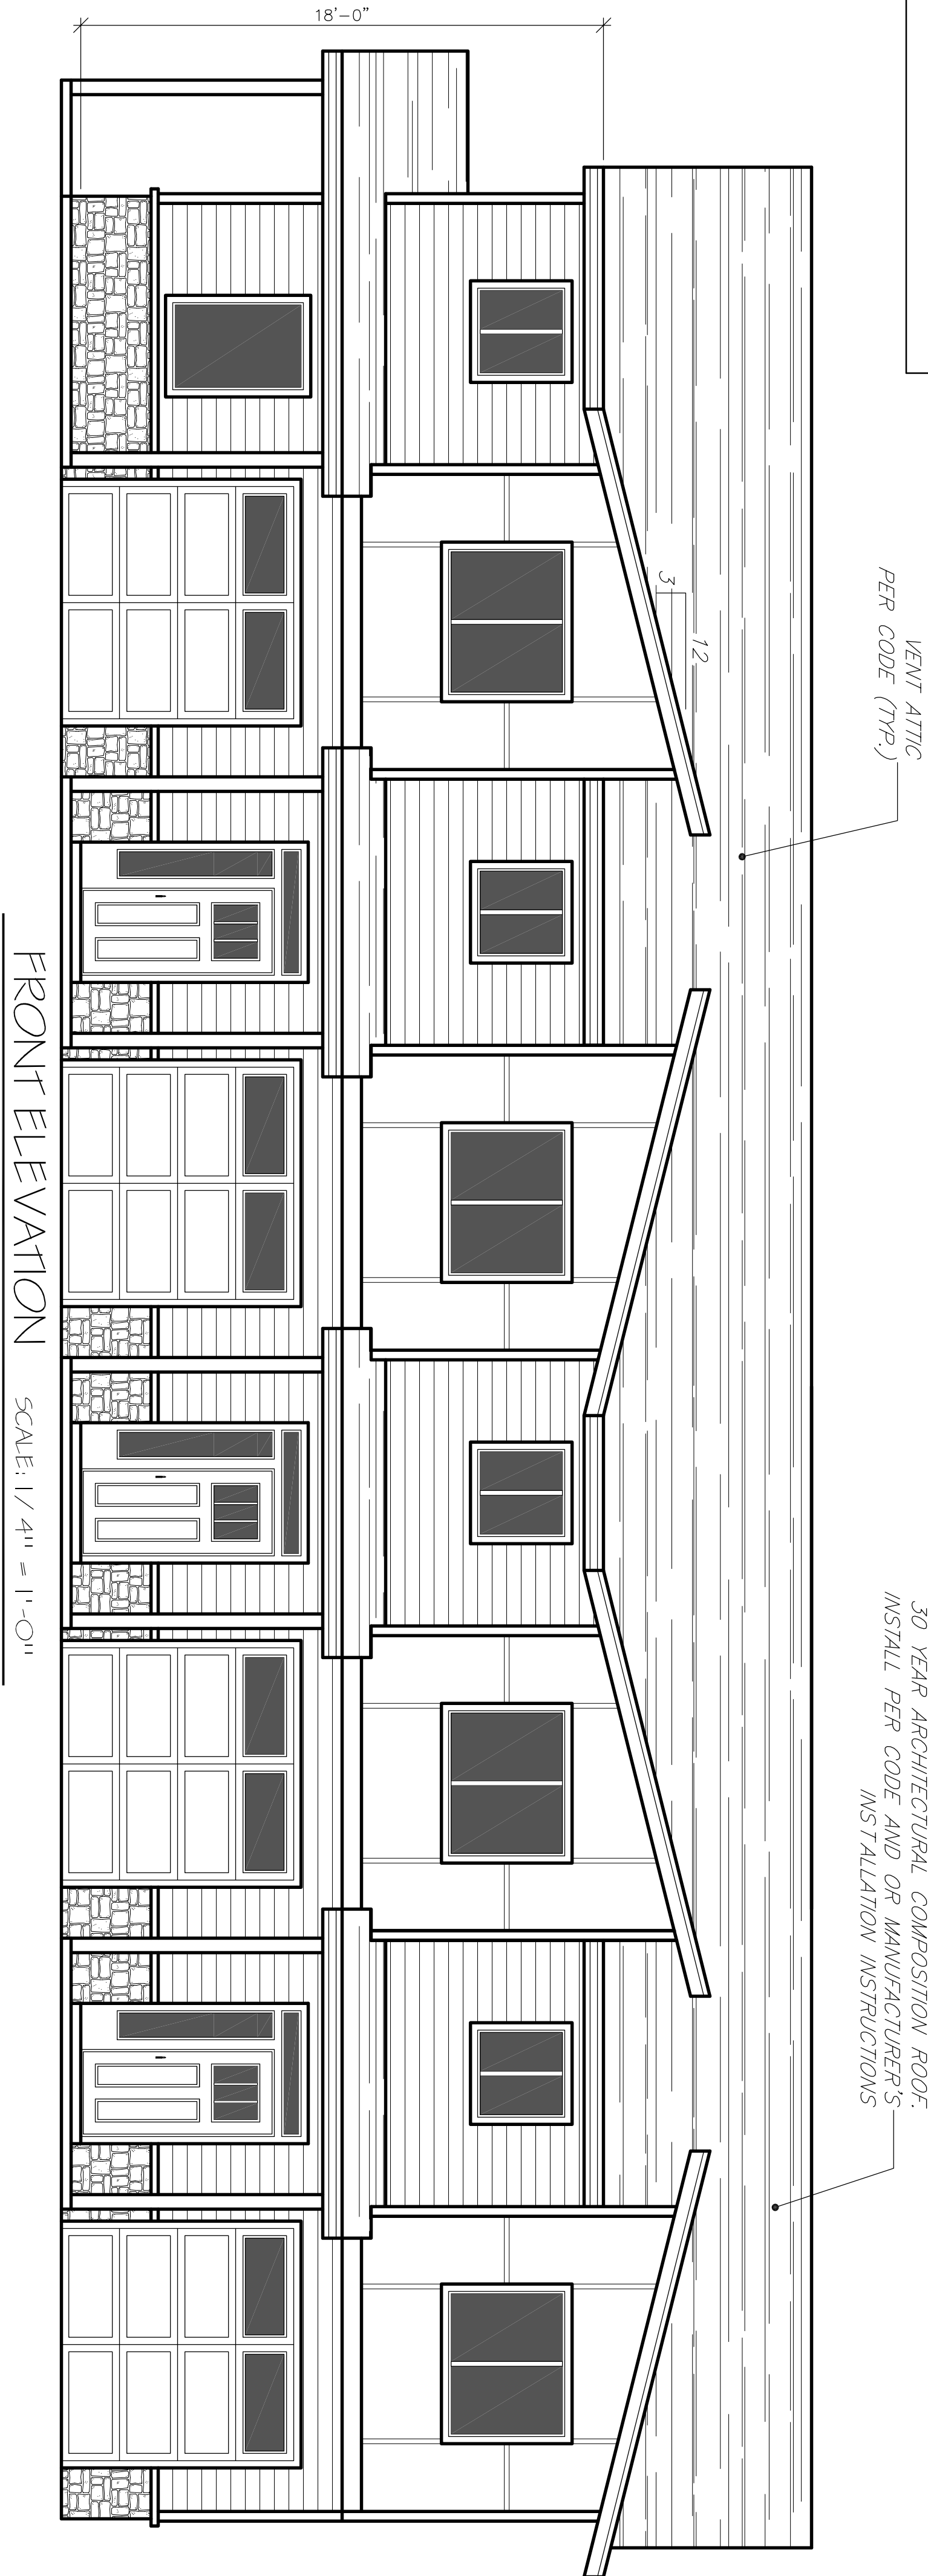

FRONT ELEVATION

SCALE: 1/4" = 1'-0"

ELEVATIONS ARE ARTISTIC  
RENDERINGS ONLY

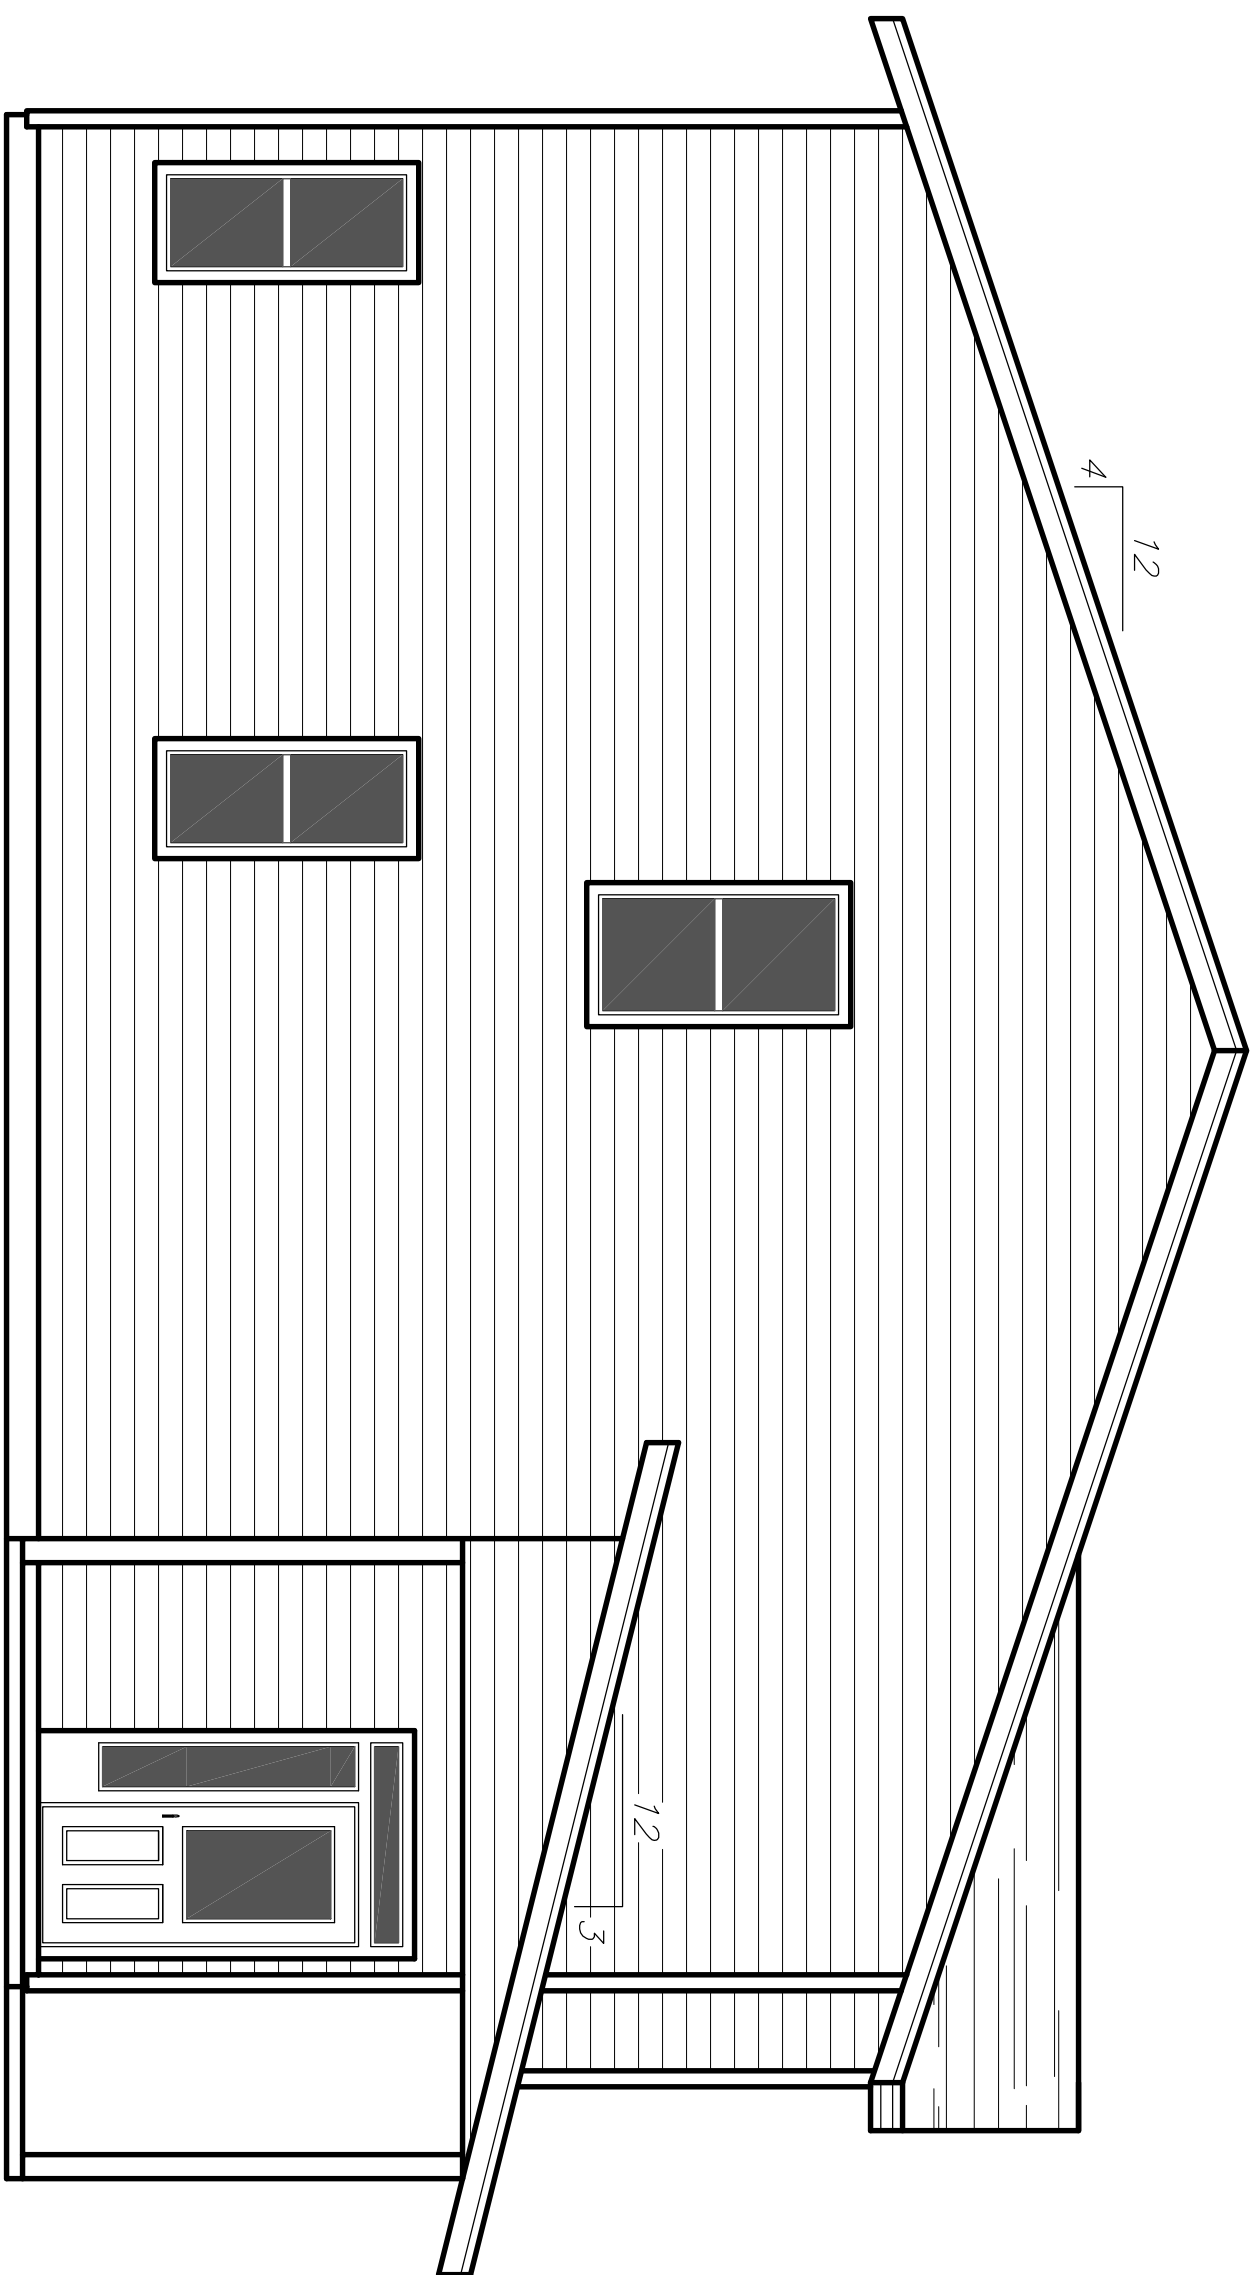

LEFT ELEVATION

SCALE: 1/4" = 1'-0"

N O T I C E

ALL FEDERAL, STATE, AND LOCAL CODES, ORDINANCES, REGULATIONS ECT. SHALL BE CONSIDERED AS PART OF SPECIFICATIONS FOR THIS BUILDING AND SHALL TAKE PREFERENCE OVER ANYTHING SHOWN, DESCRIBED, OR IMPLIED IN THESE BUILDING PLANS. COORDINATE ALL APPLICABLE MODIFICATIONS TO THESE DRAWINGS AS REQUIRED.

INSTALLATION OF SIDING, HOUSE WRAP, AND WINDOWS TO BE PER CODE REQUIREMENTS AND MANUFACTURER'S INSTALLATION INSTRUCTIONS.

THE CONTRACTOR ASSUMES FULL RESPONSIBILITY FOR THE CORRECT INSTALLATION OF ALL EXTERIOR FINISHES AND WEATHERPROOFING.

NOTE:

DESIGNER IS NOT AN ARCHITECT OR ENGINEER AND ASSUMES NO LIABILITY FOR THE PLANS IN PART OR WHOLE AND/OR THE CONSTRUCTION OF THE WORK CONTAINED HEREIN. A QUALIFIED PROFESSIONAL SHOULD REVIEW PLANS FOR ERRORS AND OMISSIONS. THESE PLANS SHOULD NOT BE UNDERTAKEN WITHOUT THE ASSISTANCE OF A QUALIFIED CONSTRUCTION PROFESSIONAL. THESE PLANS ARE INTENDED TO BE GUIDELINES FOR CONSTRUCTION. THE CONTRACTOR RESERVES THE RIGHT TO MAKE SUCH MINOR DEVIATIONS AS DEEMED NECESSARY AS LONG AS SUCH DEVIATIONS PROMOTE THE OVERALL EFFICIENCY AND AESTHETICS OF THE PLAN. CONTRACTOR SHALL VERIFY AND BE RESPONSIBLE FOR ALL DIMENSIONS AND CONDITIONS ON THE JOB. DESIGNER MUST BE NOTIFIED OF ANY DISCREPANCIES OR VARIATIONS OF AND FROM THESE DRAWINGS PRIOR TO WORK ON THE JOB.

CONTRACTOR: WIND RIVER HOMES  
503-983-9188

BAXTER RD. S.E.  
SALEM, OREGON



DATE: 08-01-23

SCALE: 1/4" = 1'-0"

DRAWN:

JOB:

SHEET: 1

OF 4 SHEETS