

Brandie Dalton

From: Brandie Dalton
Sent: Monday, September 18, 2023 8:15 AM
To: awa8025@aol.com; 'sally.cook@gmail.com'; 'henry.ssna@gmail.com'
Subject: Liberty West-Apartments
Attachments: 083W16C.pdf; 7586b-SDR03SI.pdf; 7586b-SDR02XC.pdf

Alan,

Just wanted to notify the neighborhood association about a proposed development in the Sunnyslope Neighborhood. The property is located at 5871 Liberty Road (083W16C/Tax Lot 600). The site being developed is about 6 acres in size and zoned RMII. The applicant is proposing to develop the site as a 15-unit Apartment Complex as shown on the site plan.

There are 10 trees located on the site that will all need to be removed. There are no significant trees located on the subject property.

If you have any questions please feel free to contact me.

Thank you,

Brandie Dalton
Land-Use Planner
Multi/Tech Engineering Services, Inc
1155 SE 13th Street
Salem, Oregon 97302
(503) 363-9227



08 3W 16C SALEM



MARION COUNTY, OREGON
SW1/4 SEC16 T8S R3W W.M.
SCALE 1" = 200'

LEGEND

- LINE TYPES**
- Taxlot Boundary
 - Road Right-of-Way
 - Railroad Right-of-Way
 - Private Road ROW
 - Subdivision/Plat Bndry
 - Waterline - Taxlot Bndry
 - Historical Boundary
 - Easement
 - Railroad Centerline
 - Taxcode Line
 - Map Boundary
 - Waterline - Non Bndry

CORNER TYPES

- 1/16TH Section Cor.
- DLC Corner
- 1/4 Section Cor
- 16, 15, 21, 22 Section Corner

NUMBERS

Tax Code Number
00 00 0
Acreage 0.29 AC All acres listed are Net Acres, excluding any portions of the taxlot within public ROWs

NOTES

Tick Marks: A tick mark in the road indicates that the labeled dimension extends into the public ROW



CANCELLED NUMBERS

100			
200			


DISCLAIMER: THIS MAP WAS PREPARED FOR ASSESSMENT PURPOSES ONLY




FOR ADDITIONAL MAPS VISIT OUR WEBSITE AT www.co.marion.or.us

PLOT DATE: 5/10/2021

SALEM
08 3W 16C

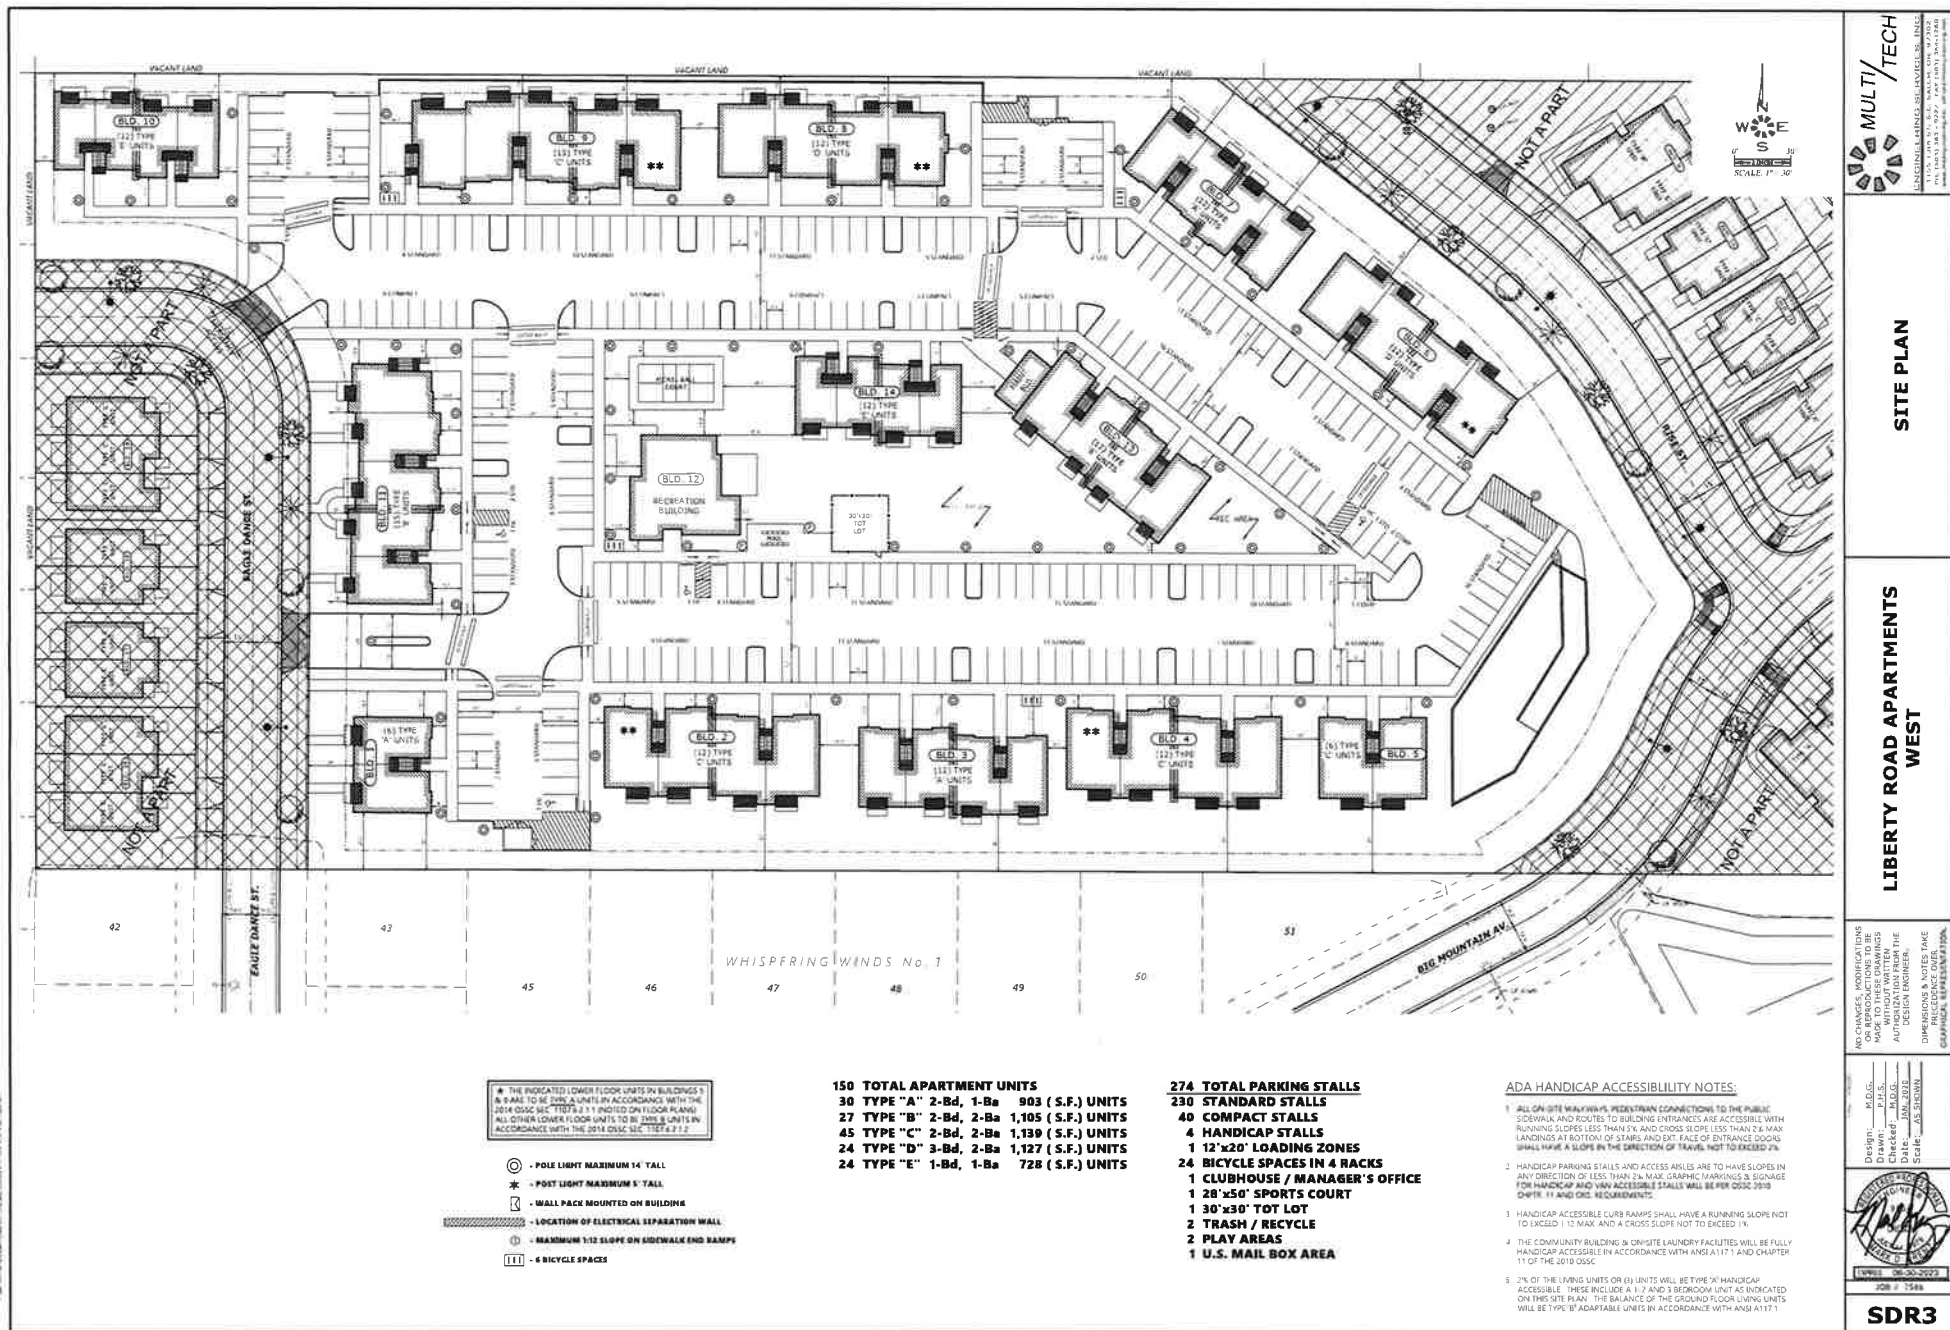

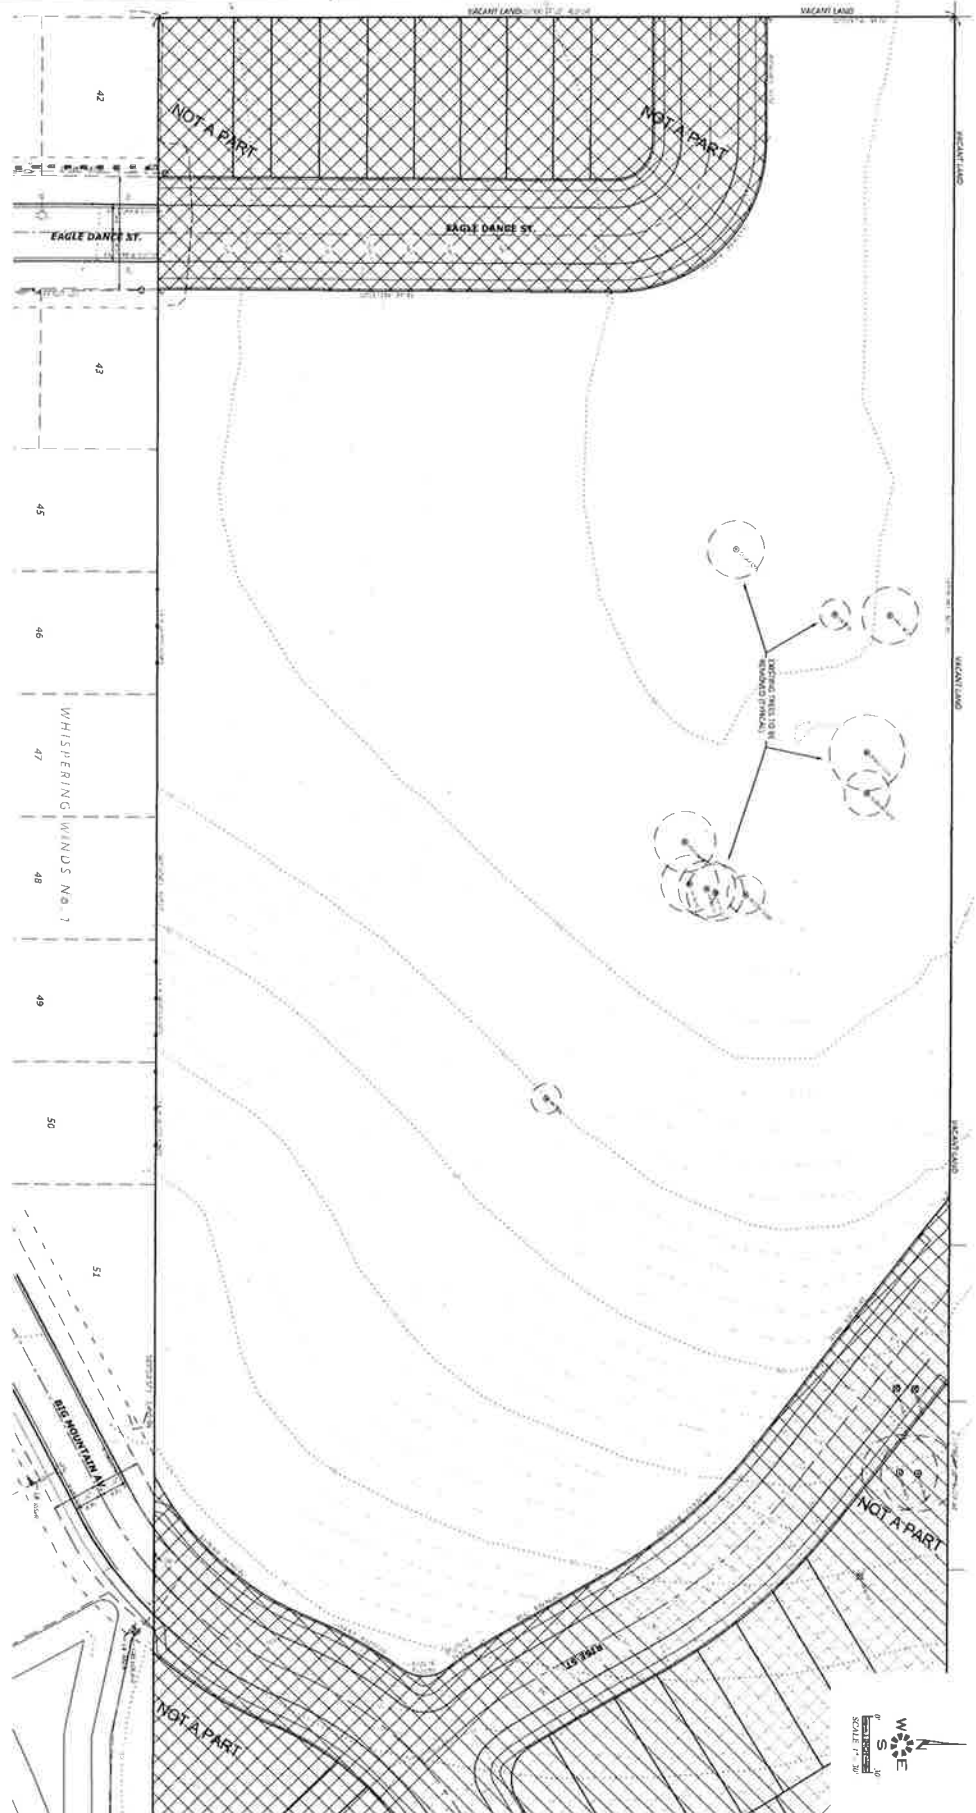

SDR2



Design: M.D.G.
Drawn: P.D.G.
Checked: M.D.G.
Date: 10/1/17
Scale: AS SHOWN

NO CHANGES, MODIFICATIONS
OR REPRODUCTIONS TO BE
MADE TO THESE DRAWINGS
WITHOUT WRITTEN
AUTHORIZATION FROM THE
DESIGN ENGINEER.
DIMENSIONS & NOTES TAKE
PRECEDENCE OVER
GRAPHICAL REPRESENTATION.

LIBERTY ROAD APARTMENTS WEST

EXISTING CONDITIONS PLAN

