


Copyright © 2023-24 LIFT Architecture

1 SITE PLAN

SCALE: 1" = 10'-0"

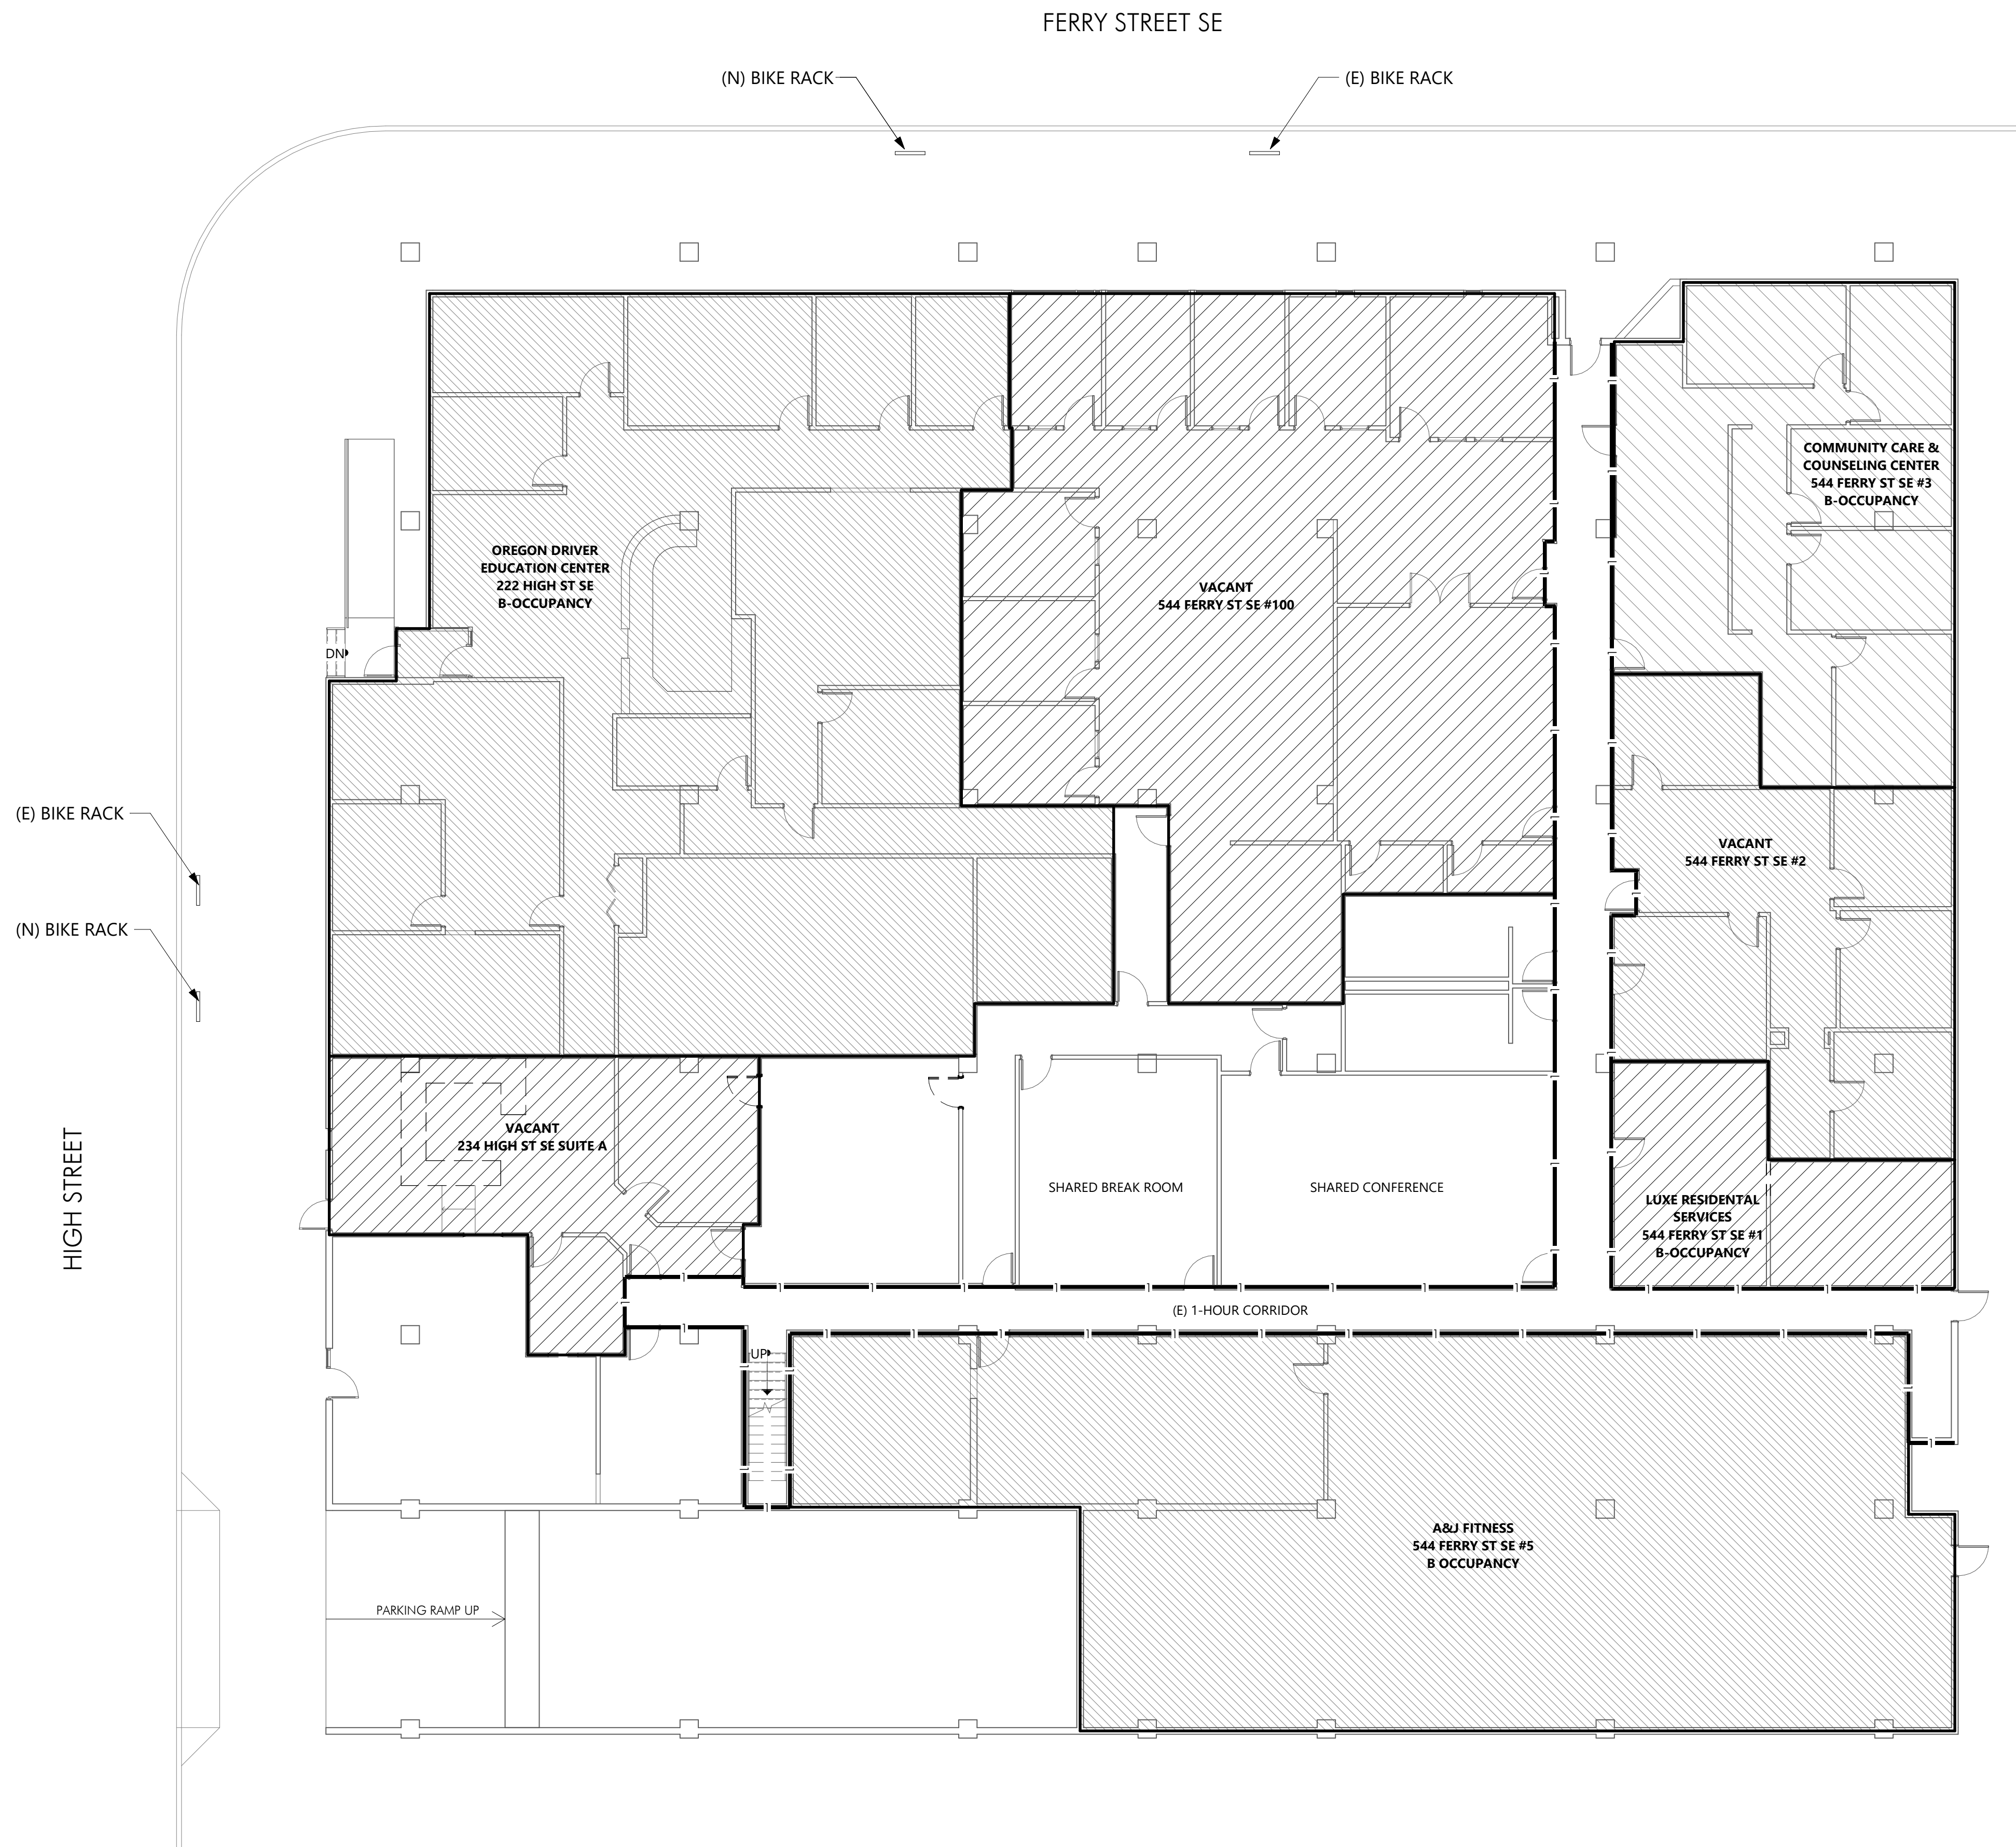

BICYCLE PARKING:

CHANGE OF USE IN EXISTING BUILDING IN CENTRAL BUSINESS DISTRICT - MINIMUM 8 BICYCLE PARKING SPACES LOCATED WITHIN THE PUBLIC RIGHT-OF-WAY OF THE BLOCK FACE ADJACENT TO THE PRIMARY ENTRANCE OF THE BUILDING.

4 EXISTING BICYCLE PARKING SPACES.
4 BICYCLE PARKING SPACES PROPOSED.

8 BICYCLE PARKING SPACES TO BE PROVIDED.



SITE PLAN REVIEW
544 FERRY ST.
Salem OR 97301

REVISIONS:

SHEET:

A1.21

OVERALL FLOOR PLAN

PROJECT # 2024-020

DATE: 09/19/2024