


ADJACENT PROPERTY

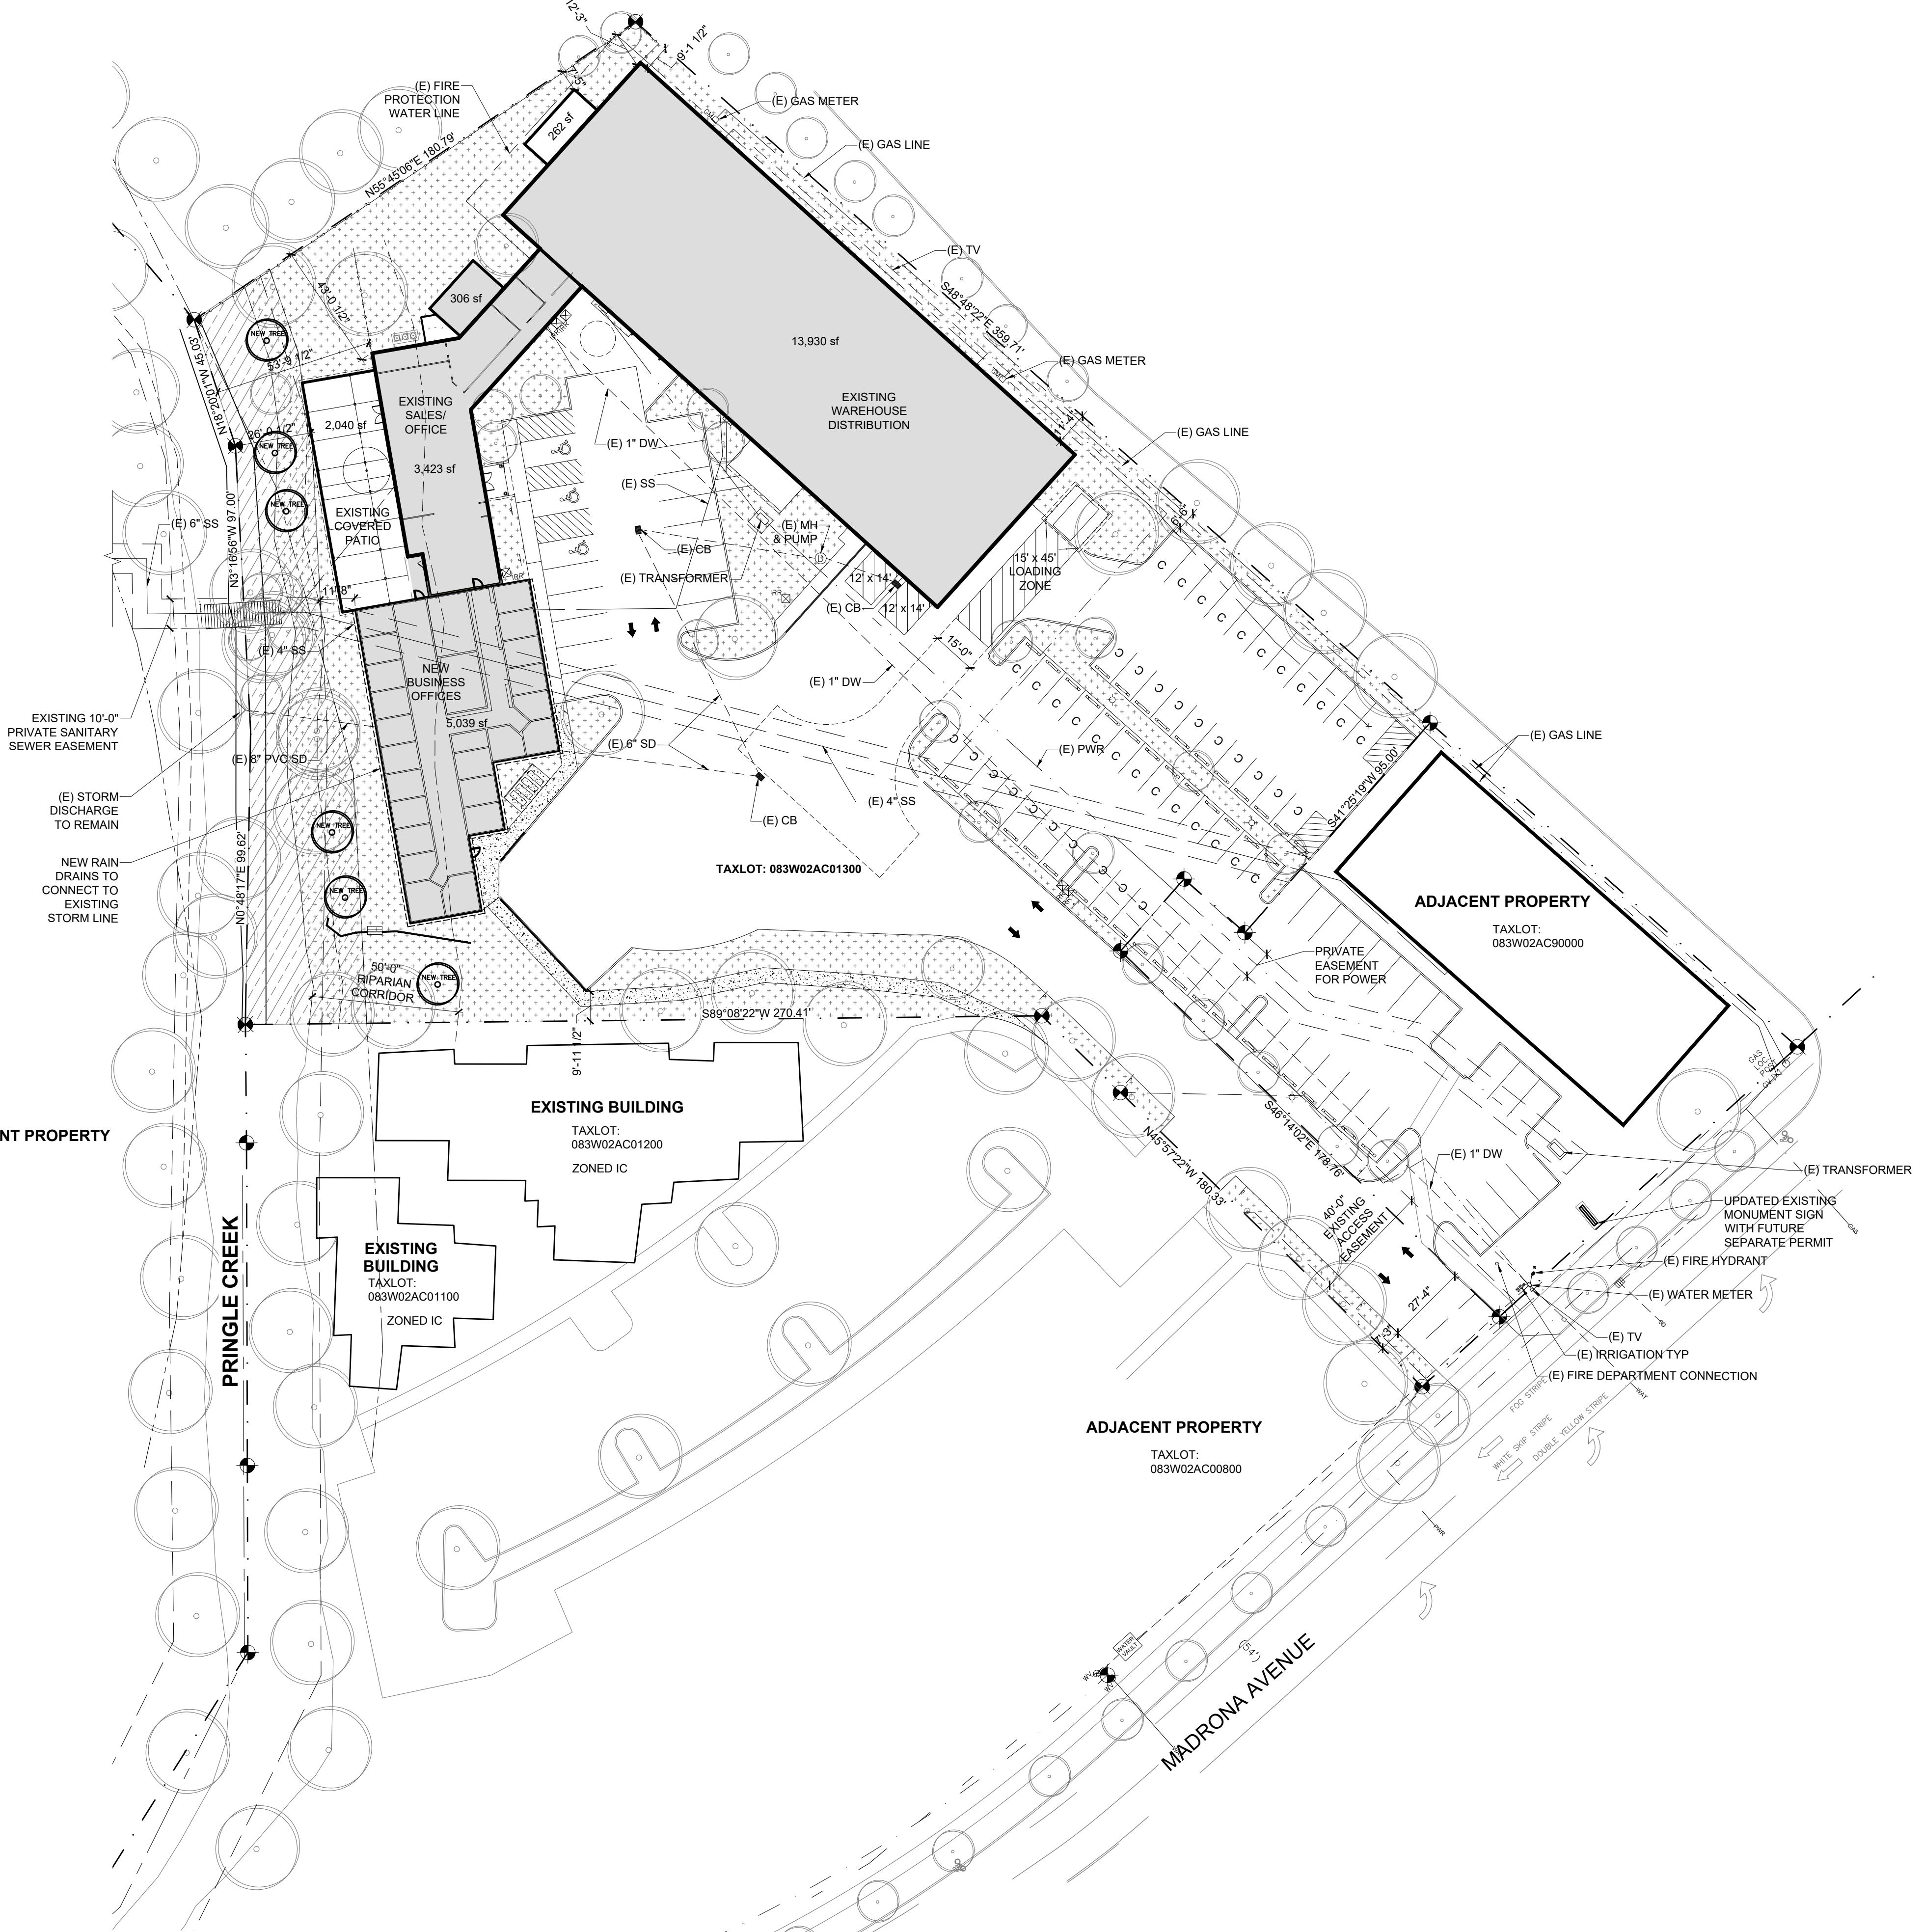

SCHEMATIC UTILITY PLAN

A0.4 SCALE: 1/32" = 1'-0"

A0.4 SCALE: 1/32" = 1'-0"

ASA

ANDERSON SHIRLEY ARCHITECTS

695 COMMERCIAL ST. SE SUITE 5 SALEM, OR 97301
OFFICE: 503-371-1140 FAX: 503-364-6751

CONSULT

REVISION

KEY PLAN

DESC. EXISTING BUILDING EXPANSION

PROJECT THOMAS KAY
FLOORING

ADDRESS 2065 MADRONA AVE SE,
SALEM, OR 97302

A large, semi-circular watermark or stamp is centered on the page. The word "PRELIMINARY" is repeated twice in a bold, sans-serif font, once on the left arc and once on the right arc, separated by a small circle containing a dot. Below this, the words "NOT FOR" are stacked above "CONSTRUCTION" in a smaller version of the same font.

JOB DWG 4
OF 5

DRAWN: ASH

TITLE **SCHEMATIC**
UTILITY PLAN

UTILITY PLAN

SHEET A0 /

AU.4

ISSUE SCHEMATIC DESIGN