





SECOND & THIRD FLOORS

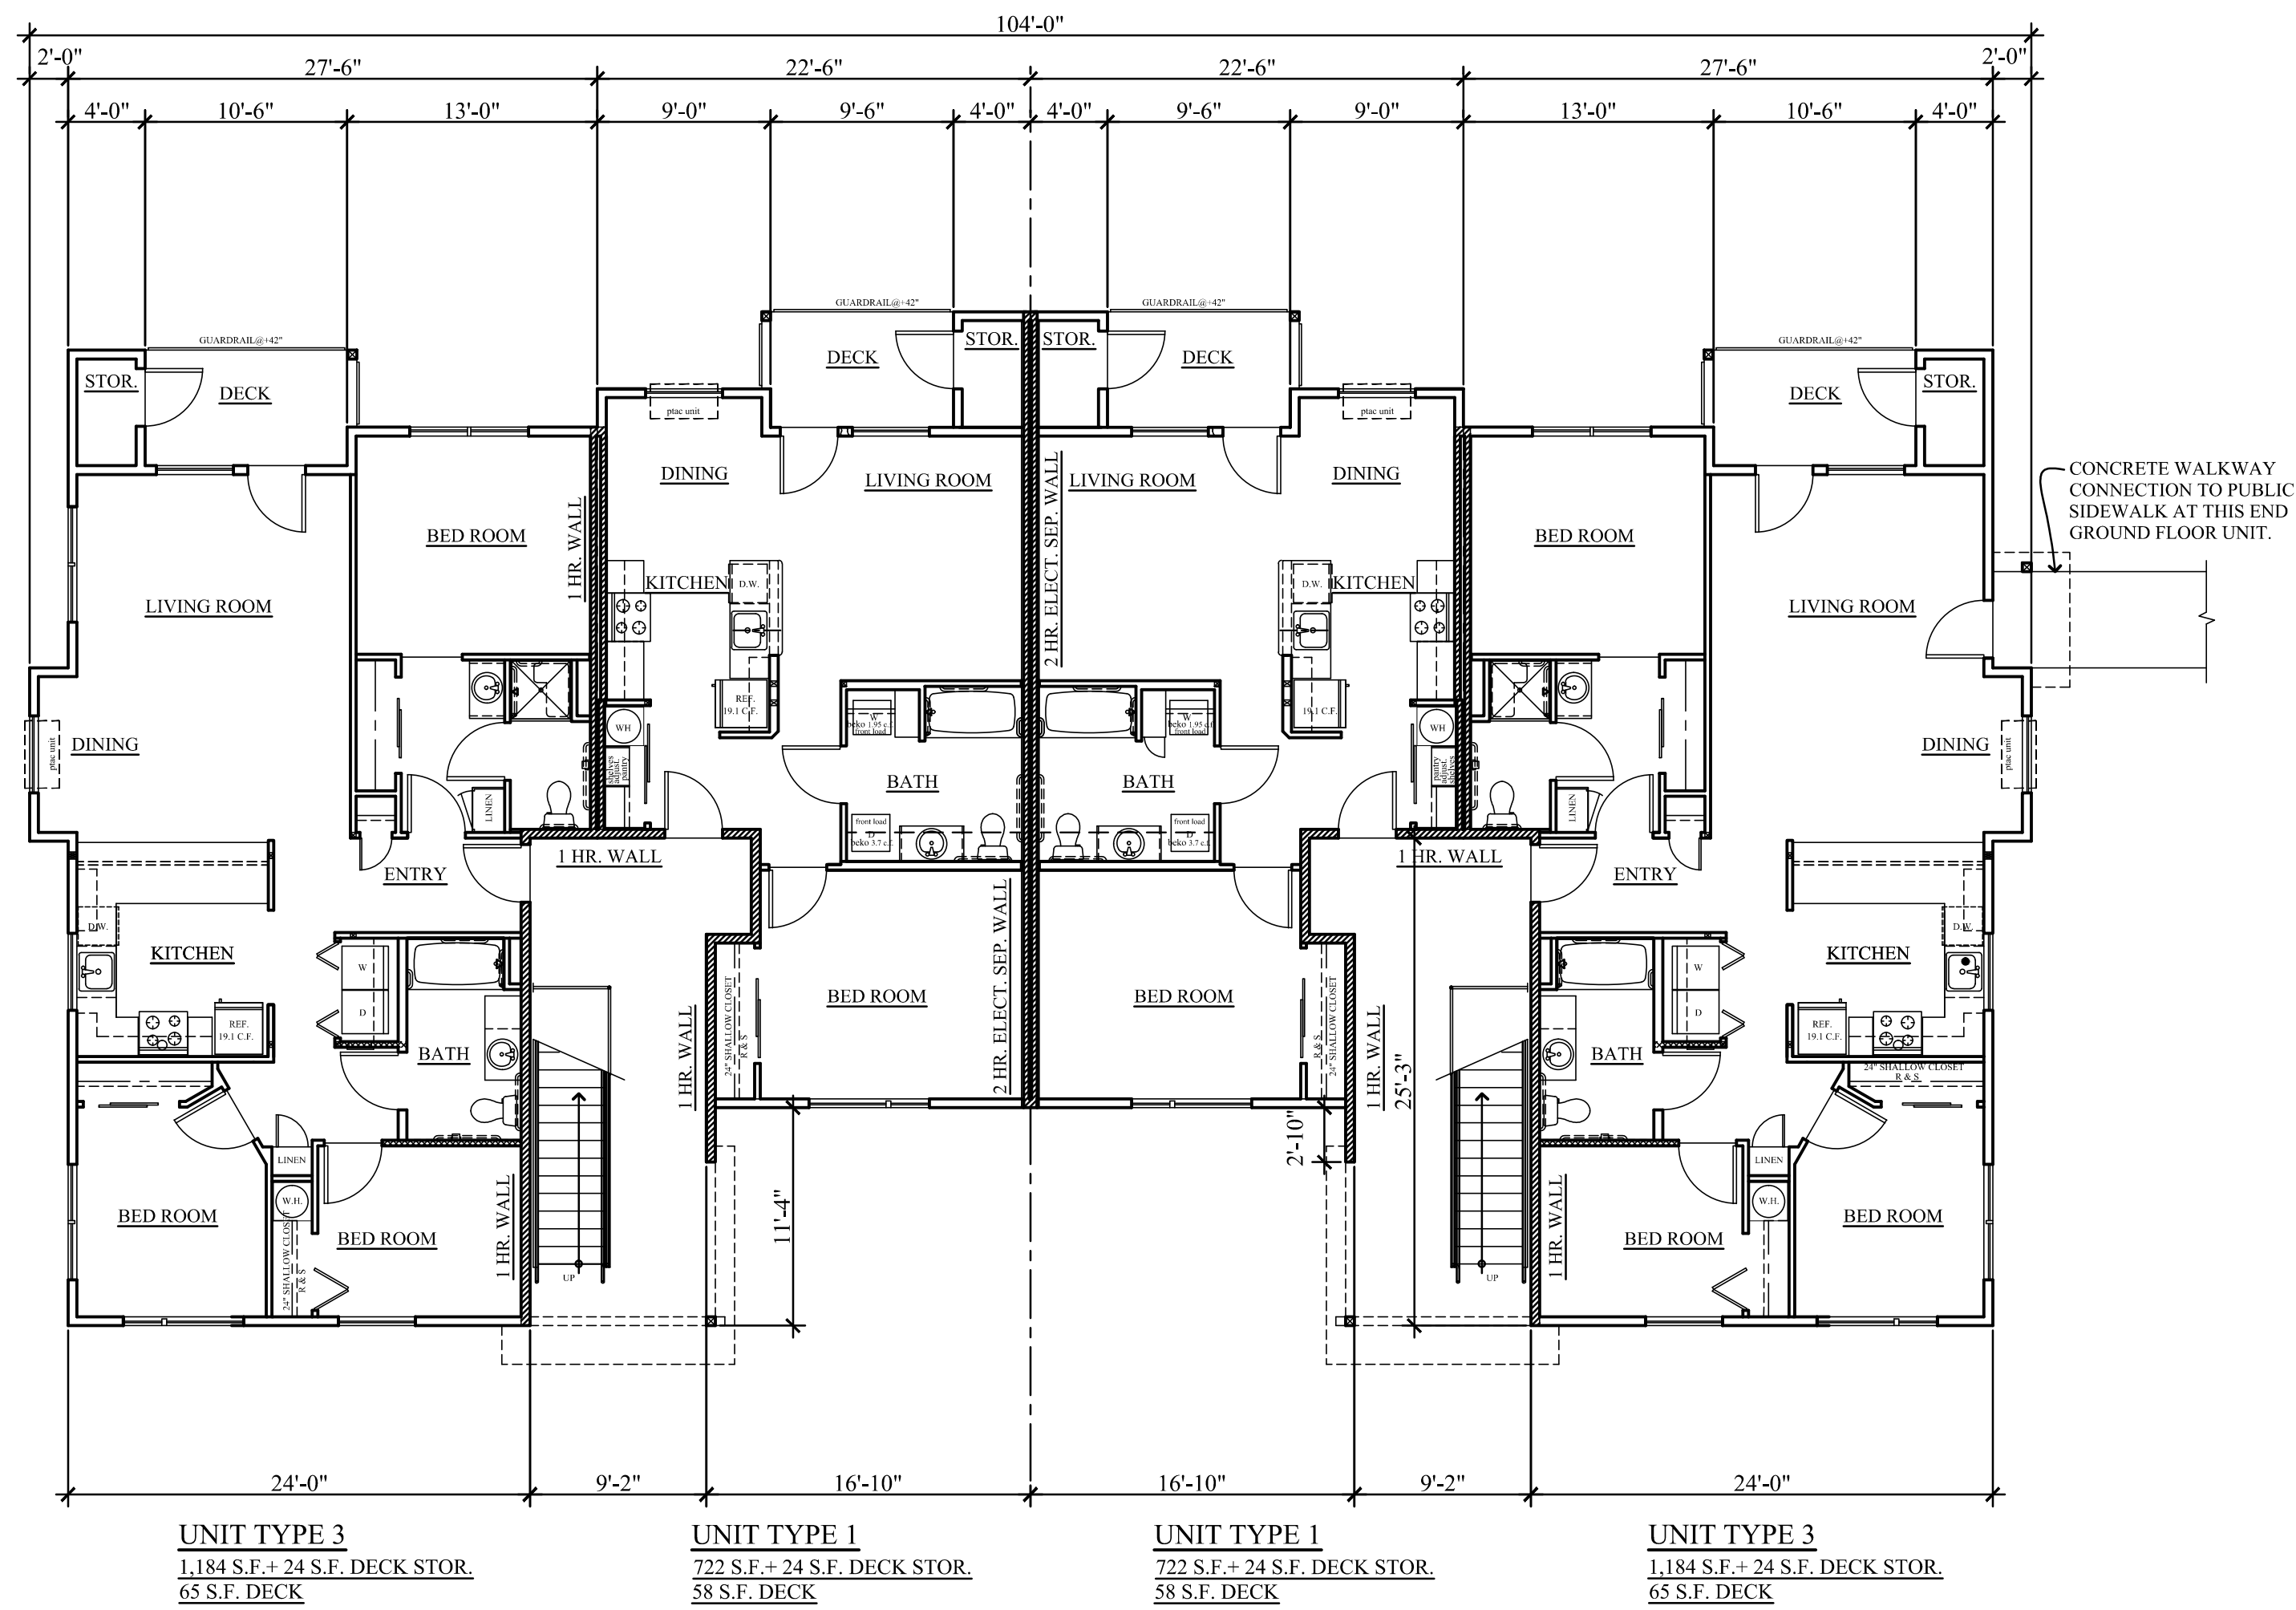


FIRST FLOOR

BLDG. G

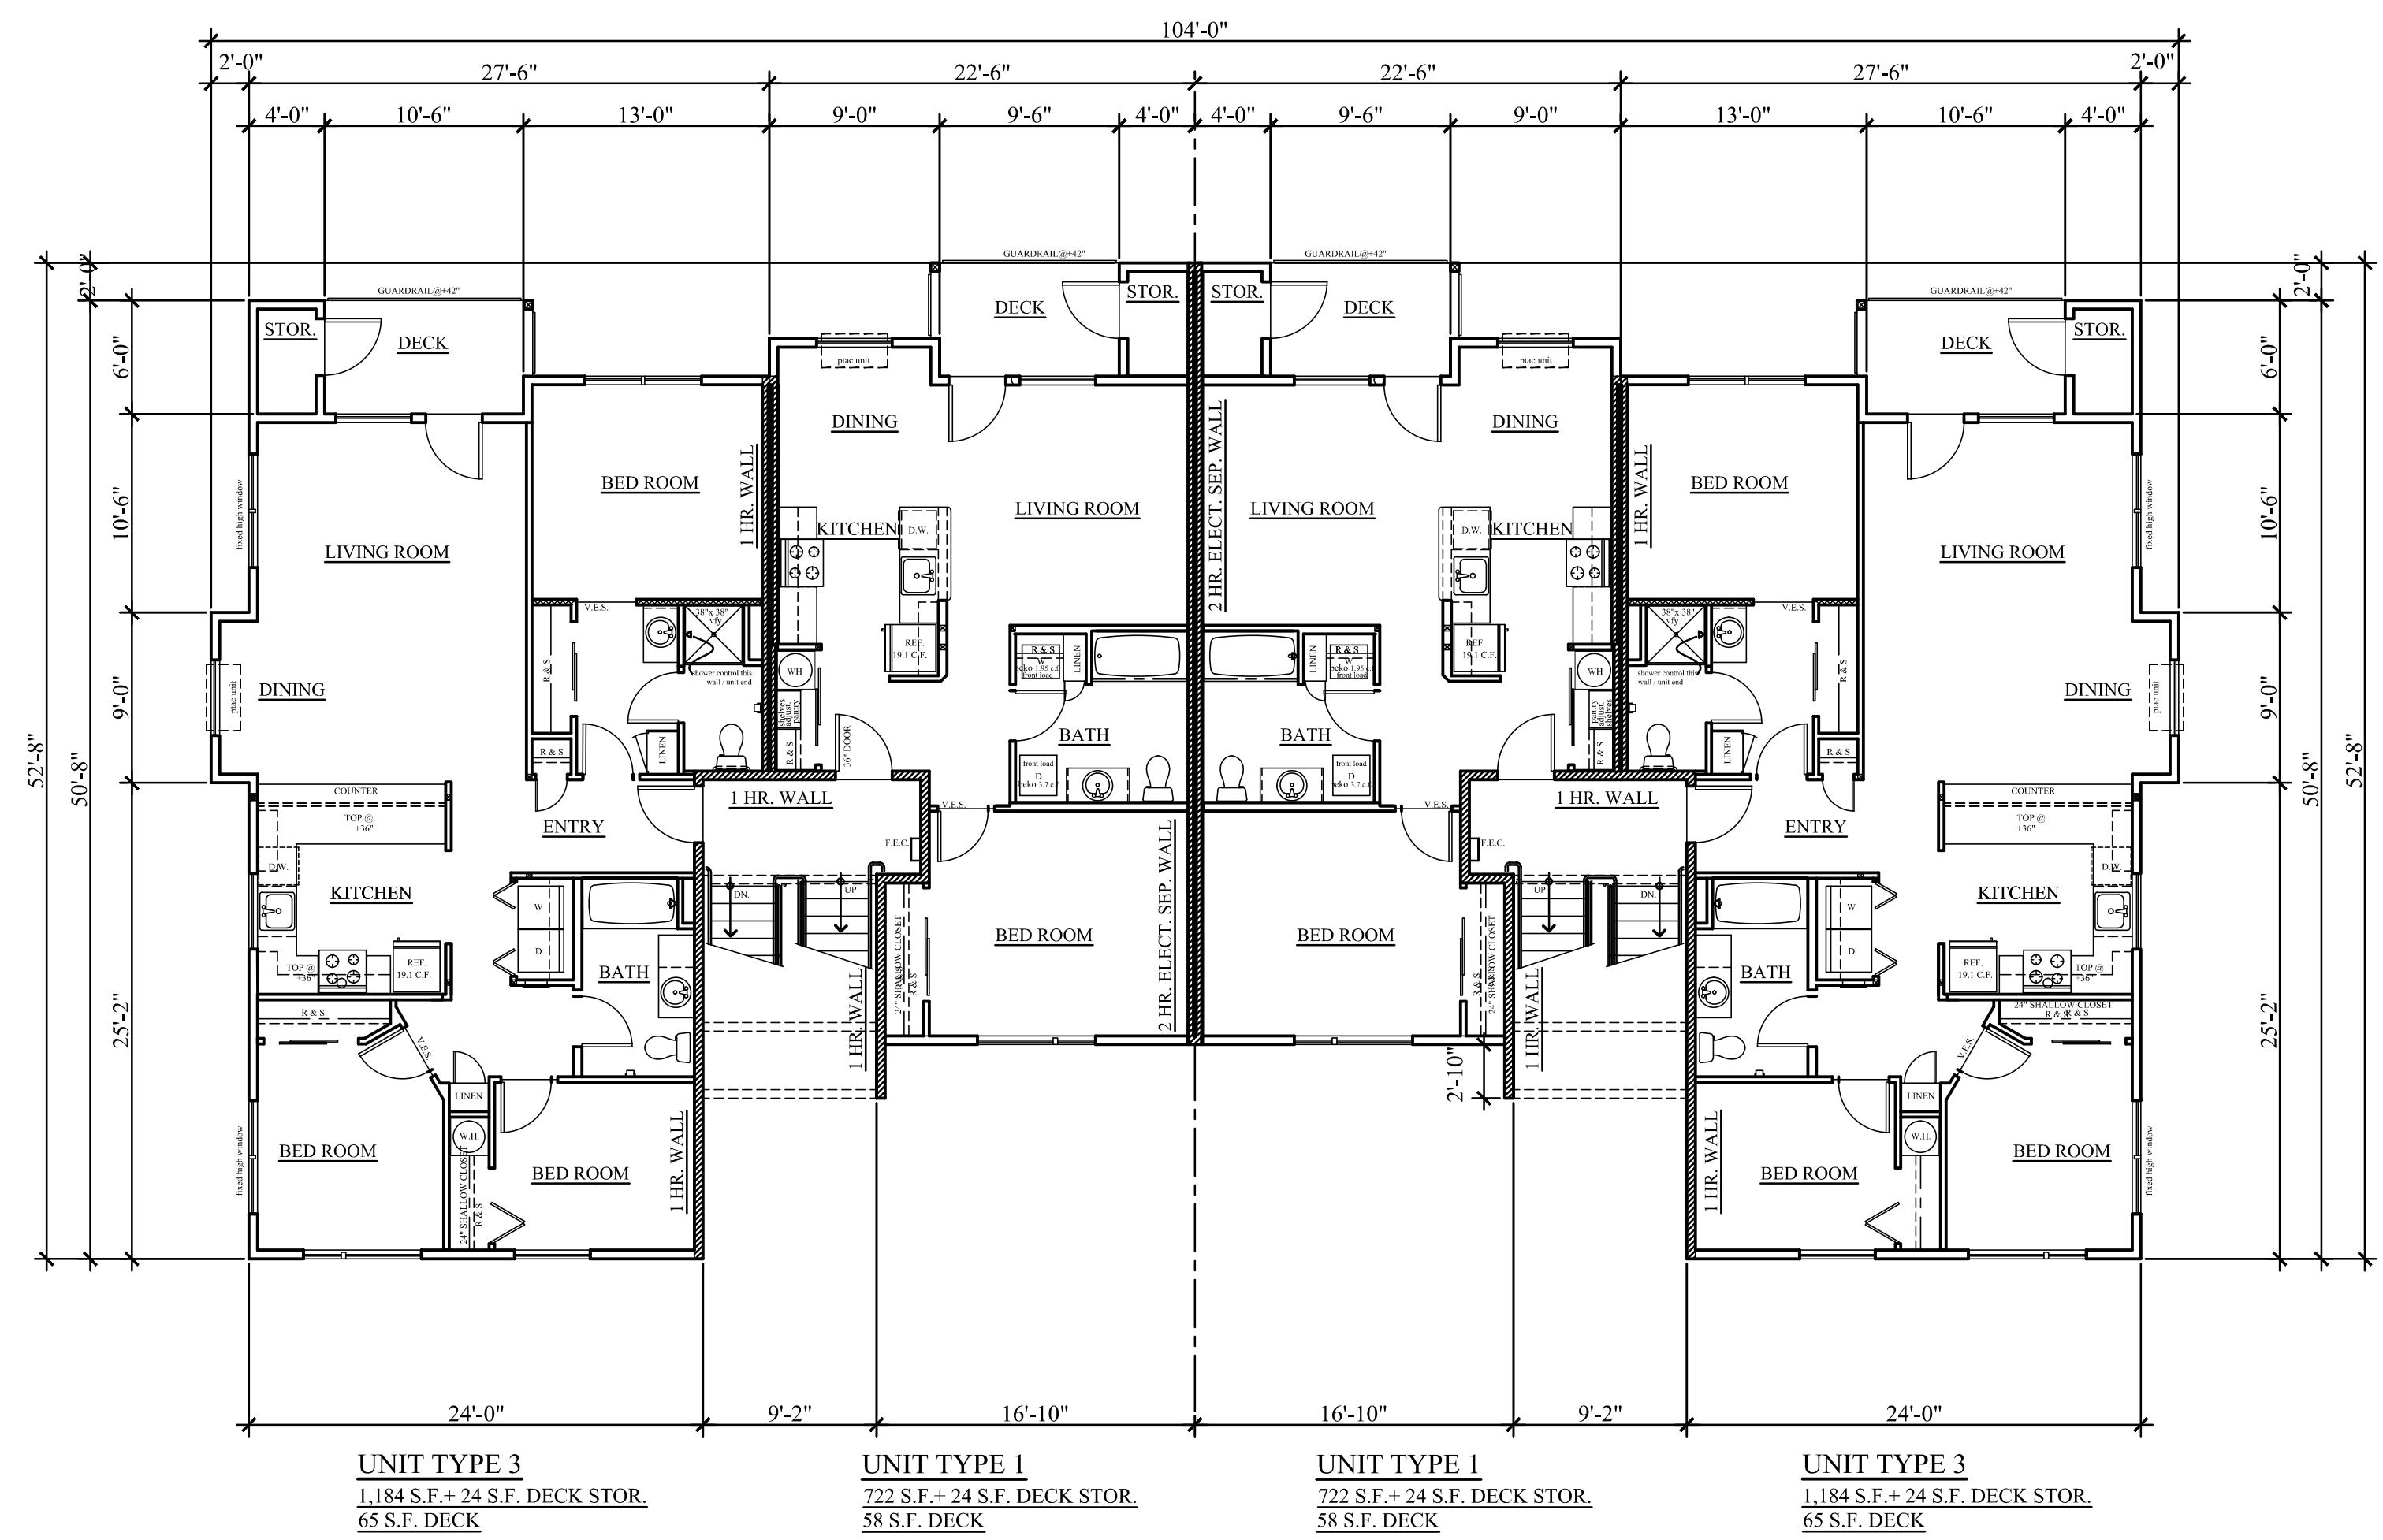

SECOND & THIRD FLOORS

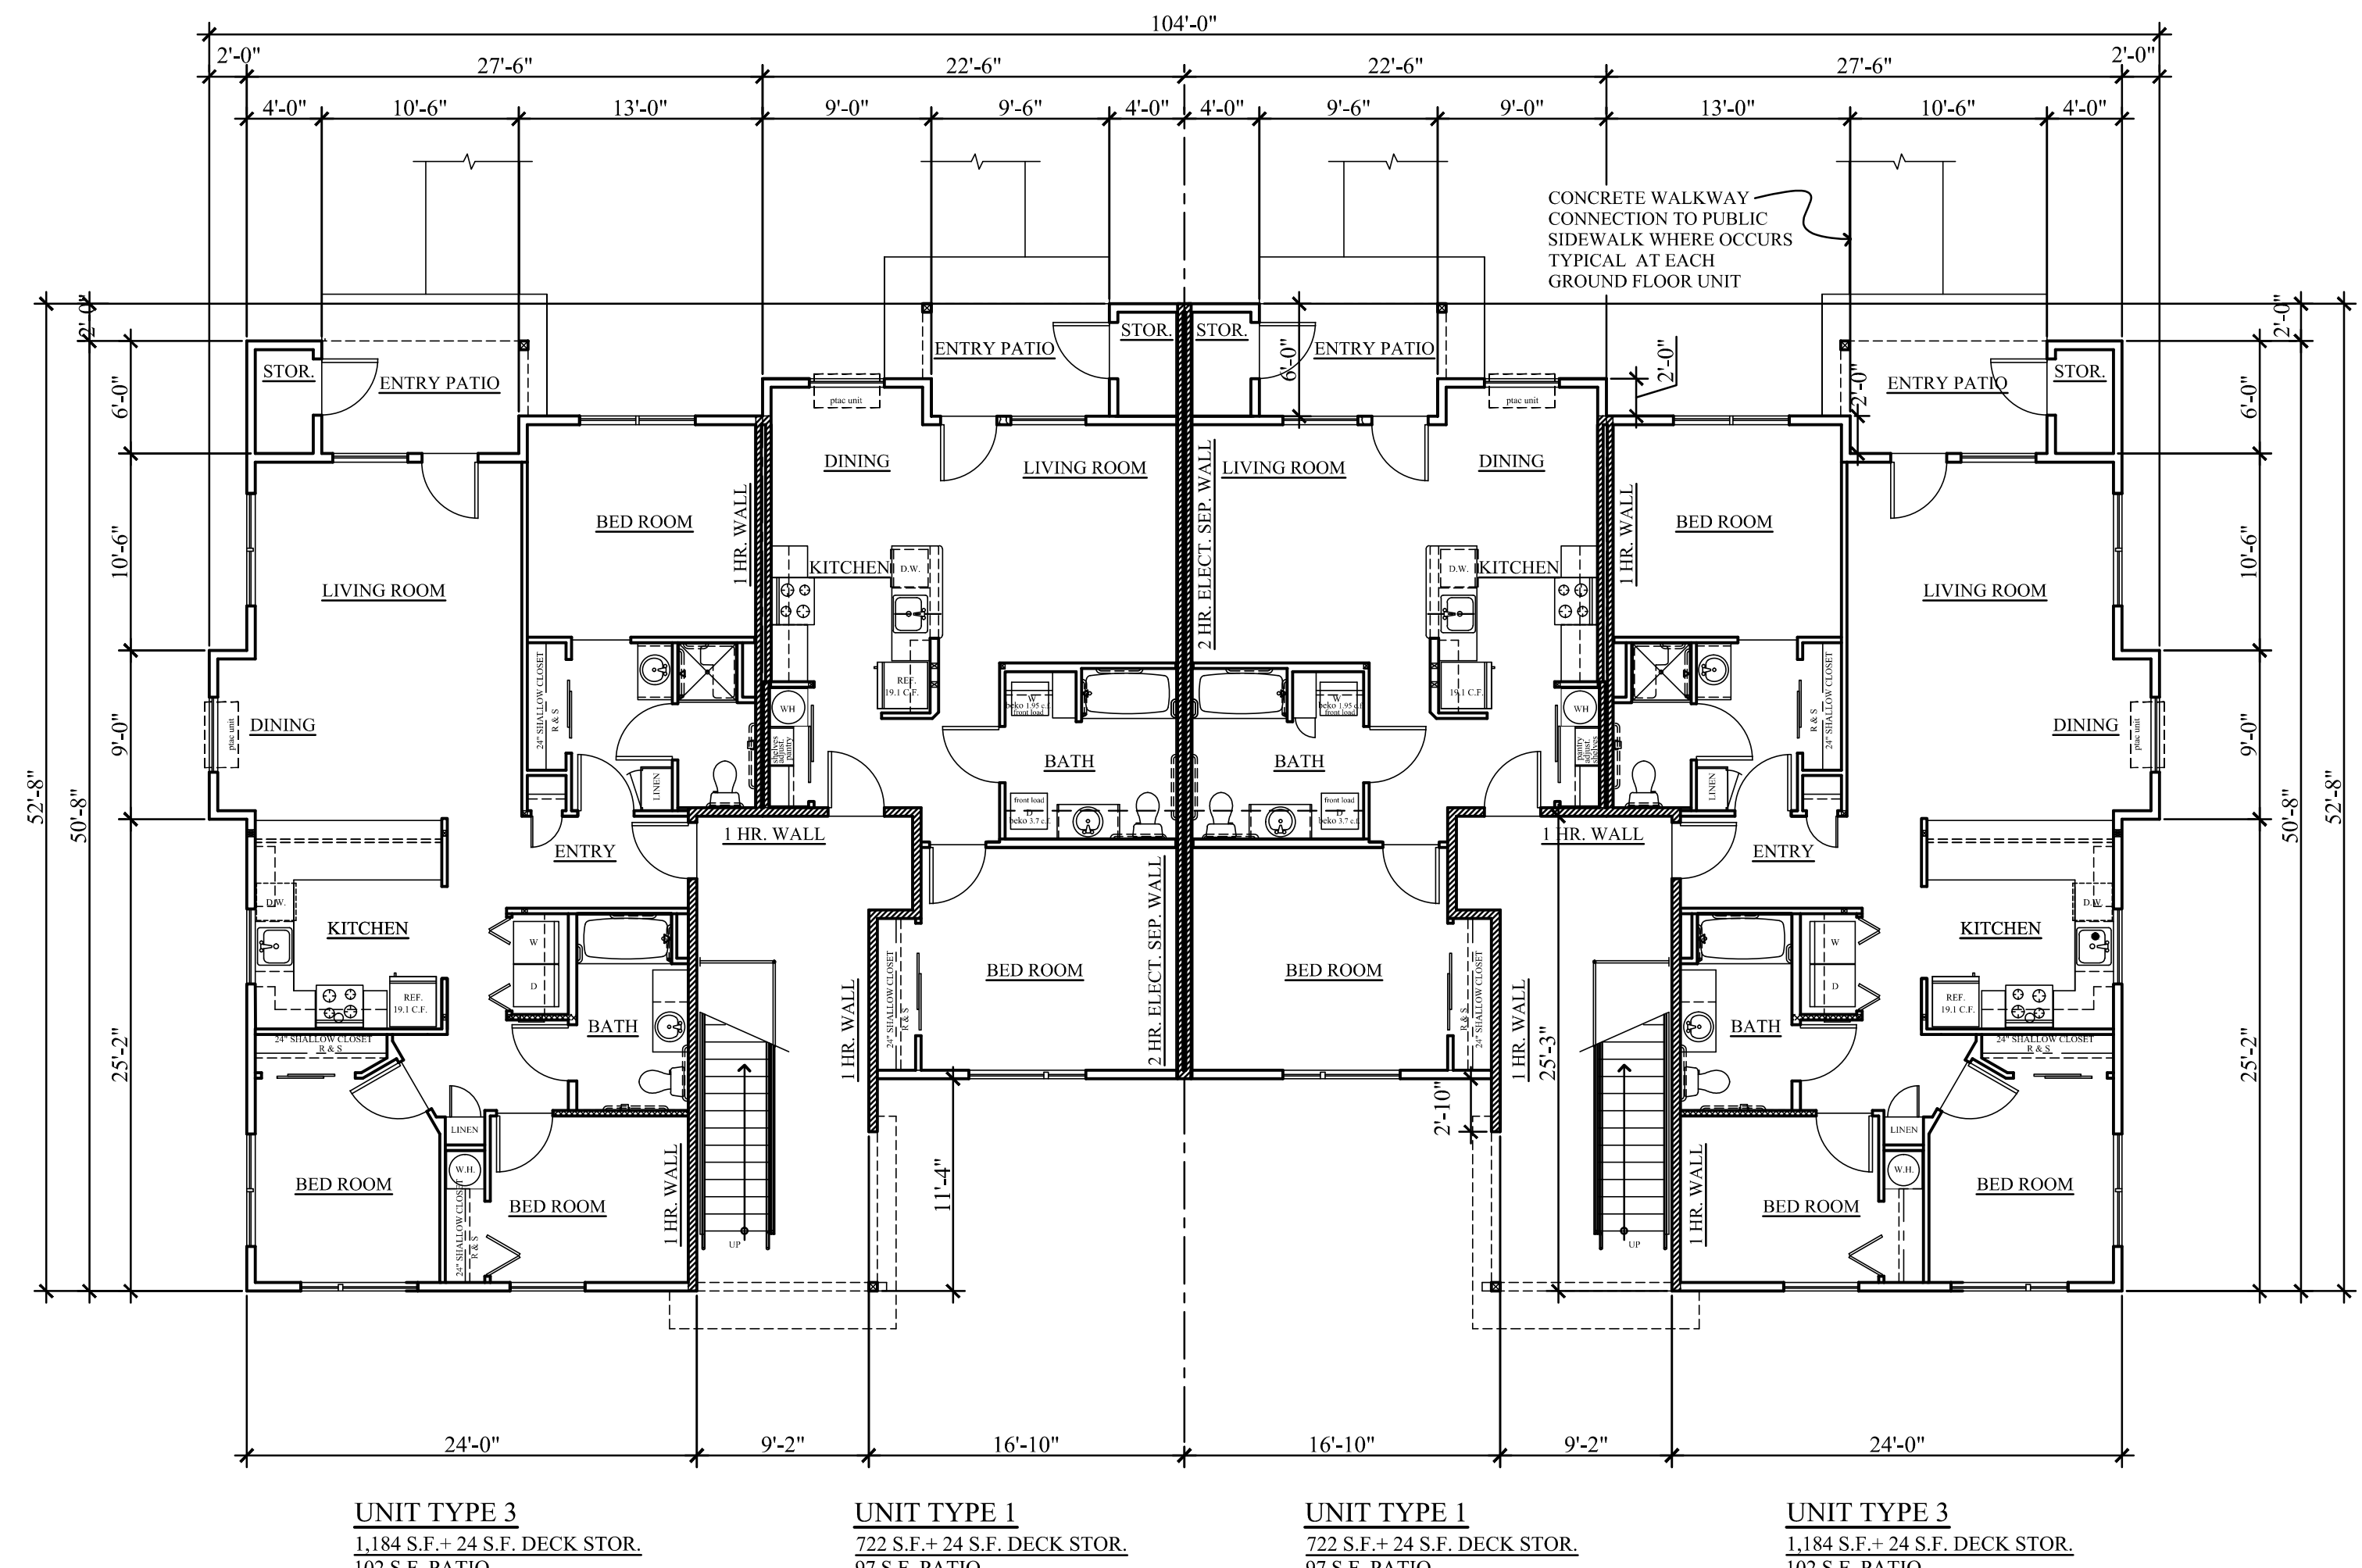

FIRST FLOOR

BLDGS. B & C similar

PRELIMINARY
NOT FOR
CONSTRUCTION

**SCOTT BECK
ARCHITECT, LLC.**
361 N.E. Third Avenue
Canby, Oregon 97013
(503) 266-9270

**BAXTER RD.
MULTIFAMILY HOUSING**
1709 BAXTER RD., S.E.
SALEM, OREGON

DEVELOPER:
NEIGHBORLY VENTURES, INC.
2595 RIVER ROAD S., SUITE 100
SALEM, OR 97302, TEL.: (503) 990-8909

**12-PLEX
BLDG. TYPE II
FLOOR PLANS
BLDGS. A & H
BLDG. G**

revisions:

date: 1-27-2025
scale: 1/8"=1'-0"
drawn: S.R.B.
job no: 2411

A2.4