

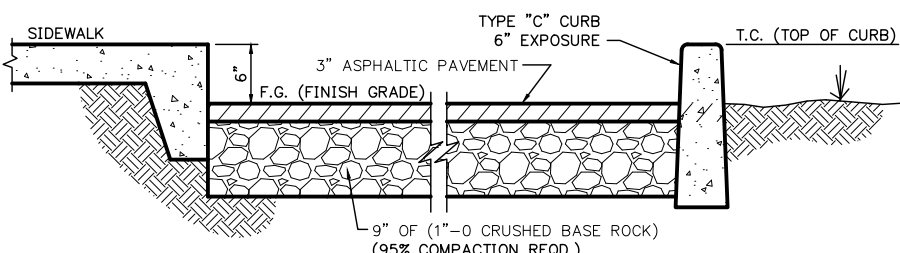
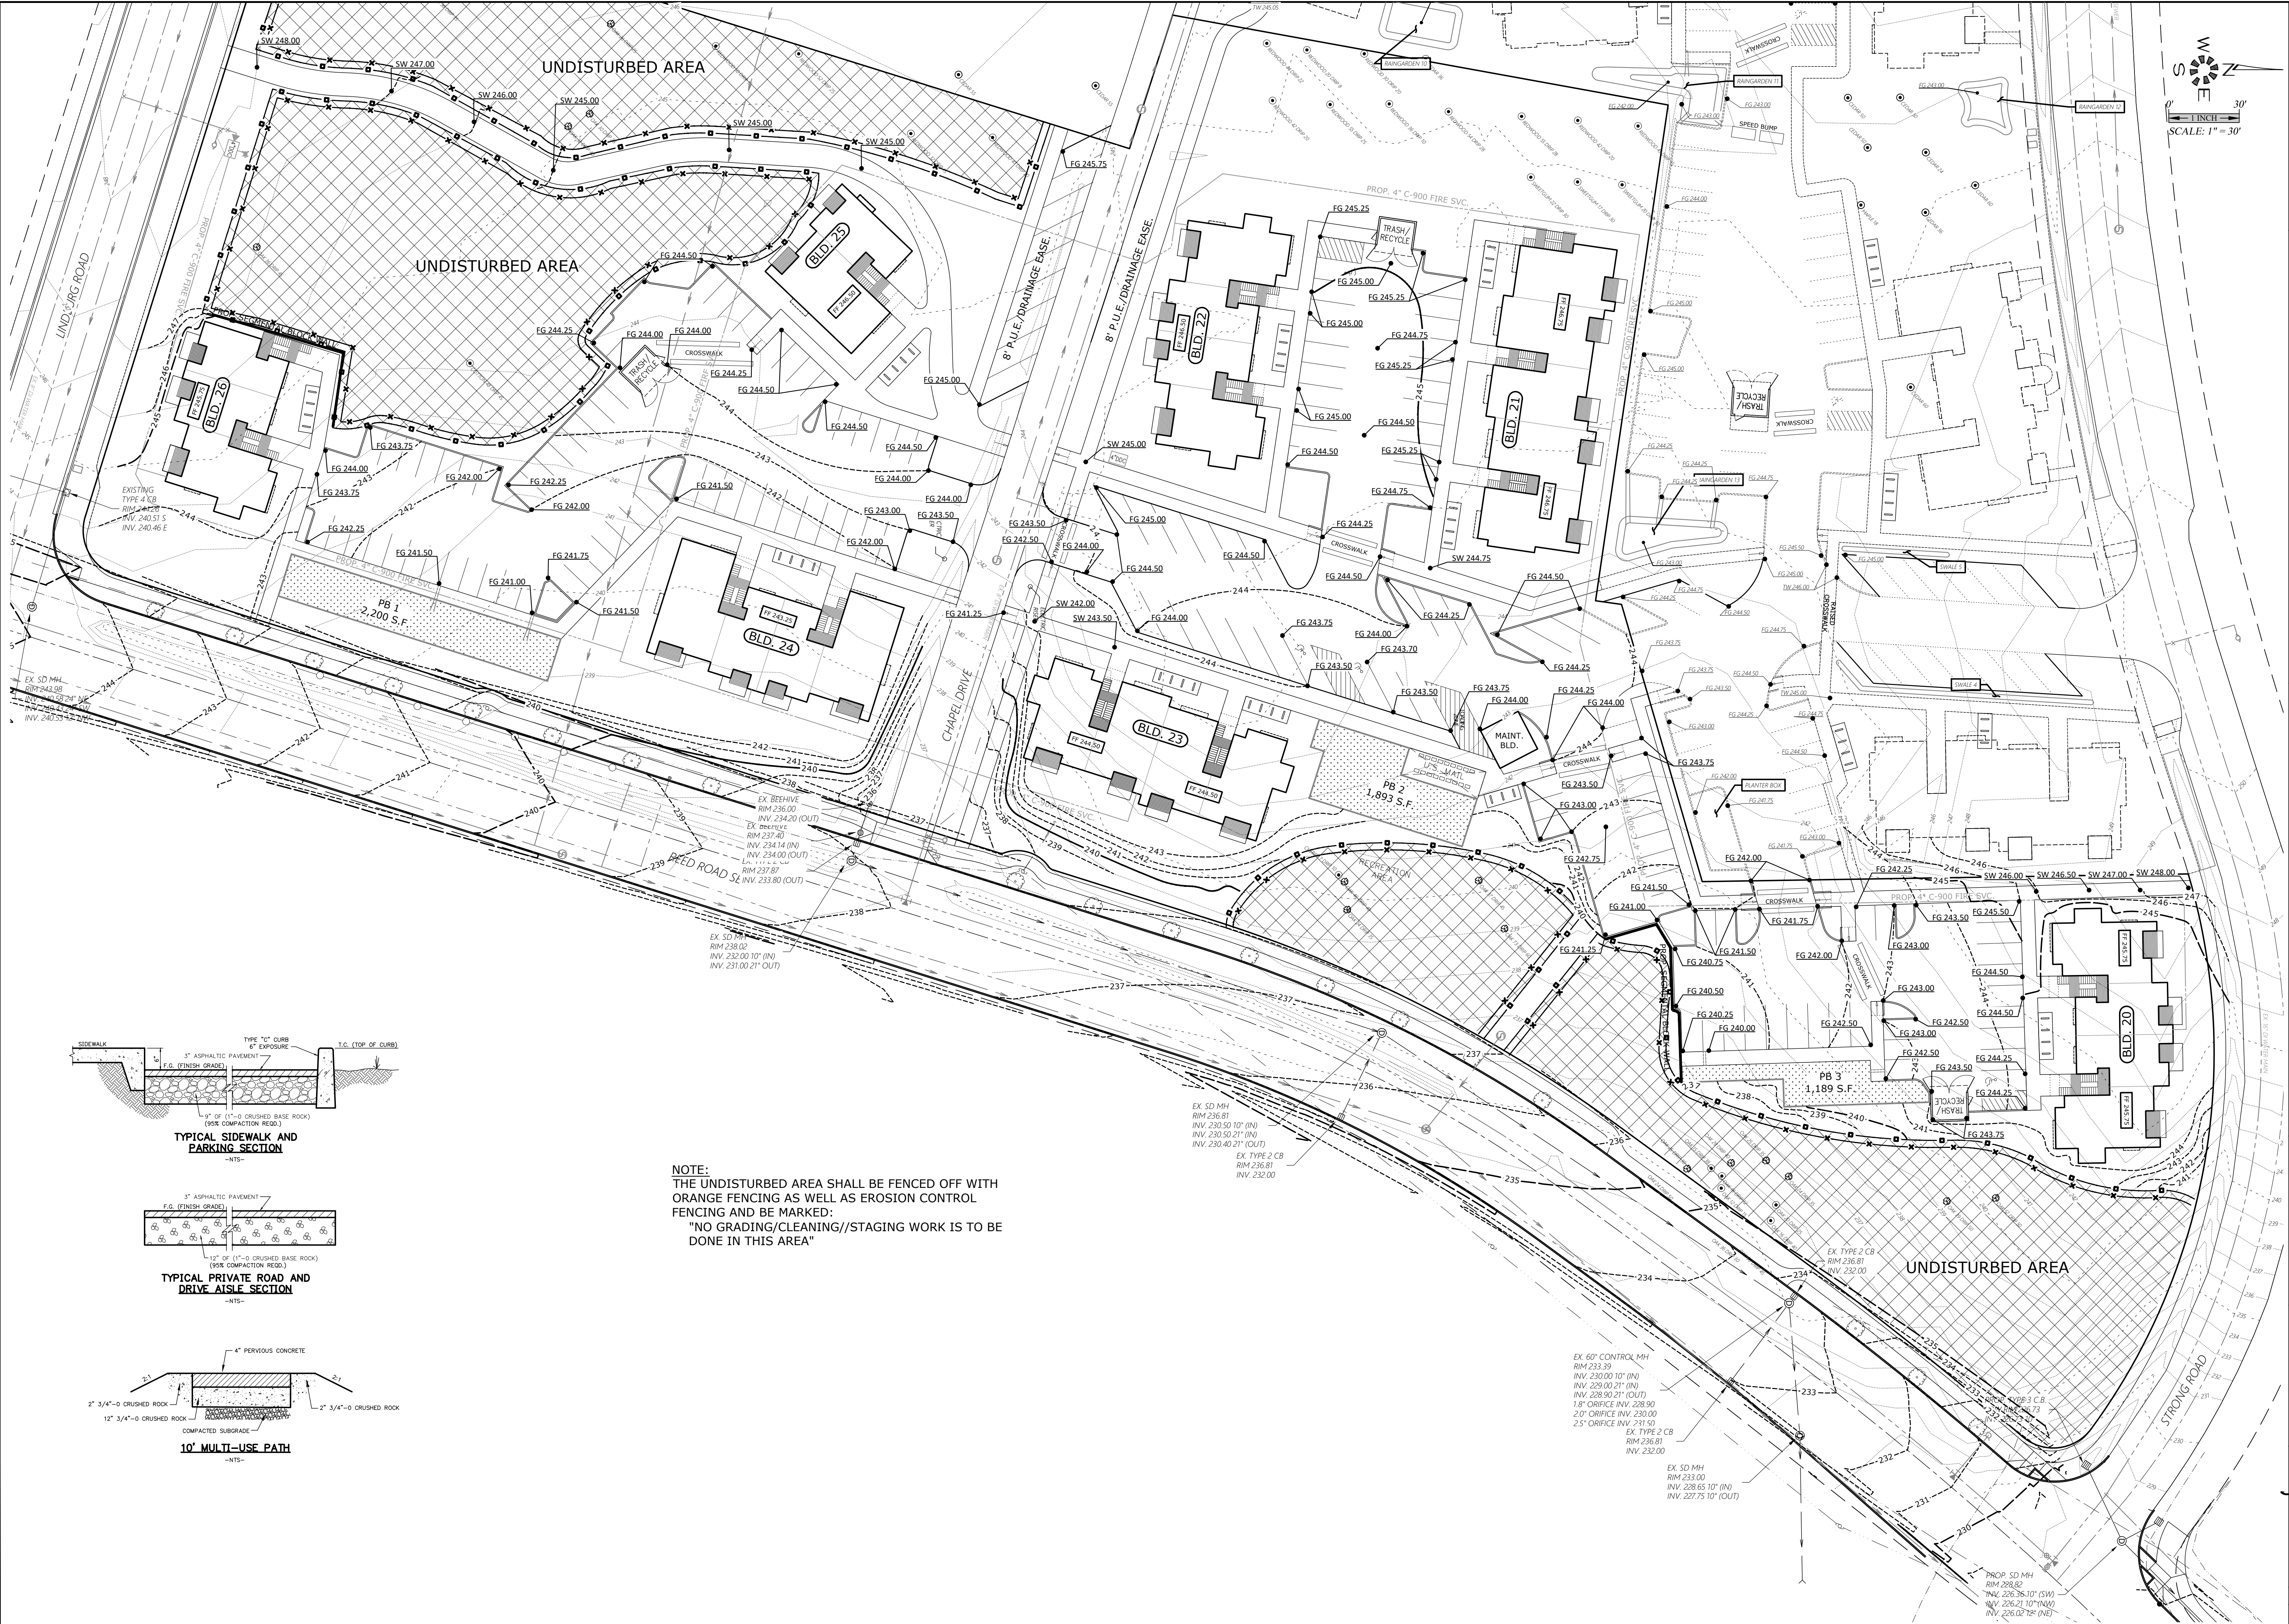


**GRADING & DRAINAGE PLAN
 (EAST)**


THE GROVE AT FAIRVIEW 2

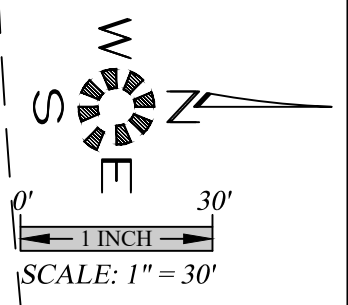

TYPICAL SIDEWALK AND PARKING SECTION

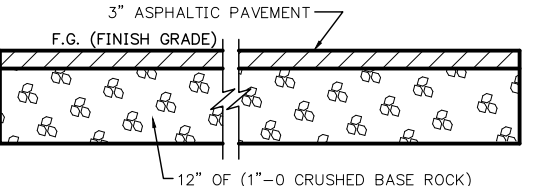

TYPICAL PRIVATE ROAD AND DRIVE AISLE SECTION

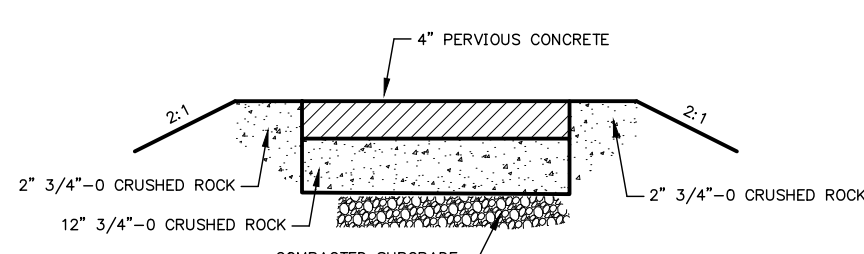

10' MULTI-USE PATH

NOTE:
 THE UNDISTURBED AREA SHALL BE FENCED OFF WITH ORANGE FENCING AS WELL AS EROSION CONTROL FENCING AND BE MARKED:
 "NO GRADING/CLEANING//STAGING WORK IS TO BE DONE IN THIS AREA"

NO CHANGES, MODIFICATIONS OR REPRODUCTIONS TO BE MADE TO THESE DRAWINGS WITHOUT WRITTEN AUTHORIZATION FROM THE DESIGN ENGINEER.
 DIMENSIONS & NOTES TAKE PRECEDENCE OVER GRAPHICAL REPRESENTATION.

Design: M.D.G.
 Drawn: C.D.S.
 Checked: B.M.G.
 Date: 7/14/2021
 Scale: AS SHOWN



EXPIRES: 06-30-2021
 JOB # 7111

SDR14