



1 FRONT ELEVATION
SCALE: 1/8" = 1'-0"




2 RIGHT ELEVATION
SCALE: 1/8" = 1'-0"




3 BACK ELEVATION
SCALE: 1/8" = 1'-0"



4 LEFT ELEVATION
SCALE: 1/8" = 1'-0"

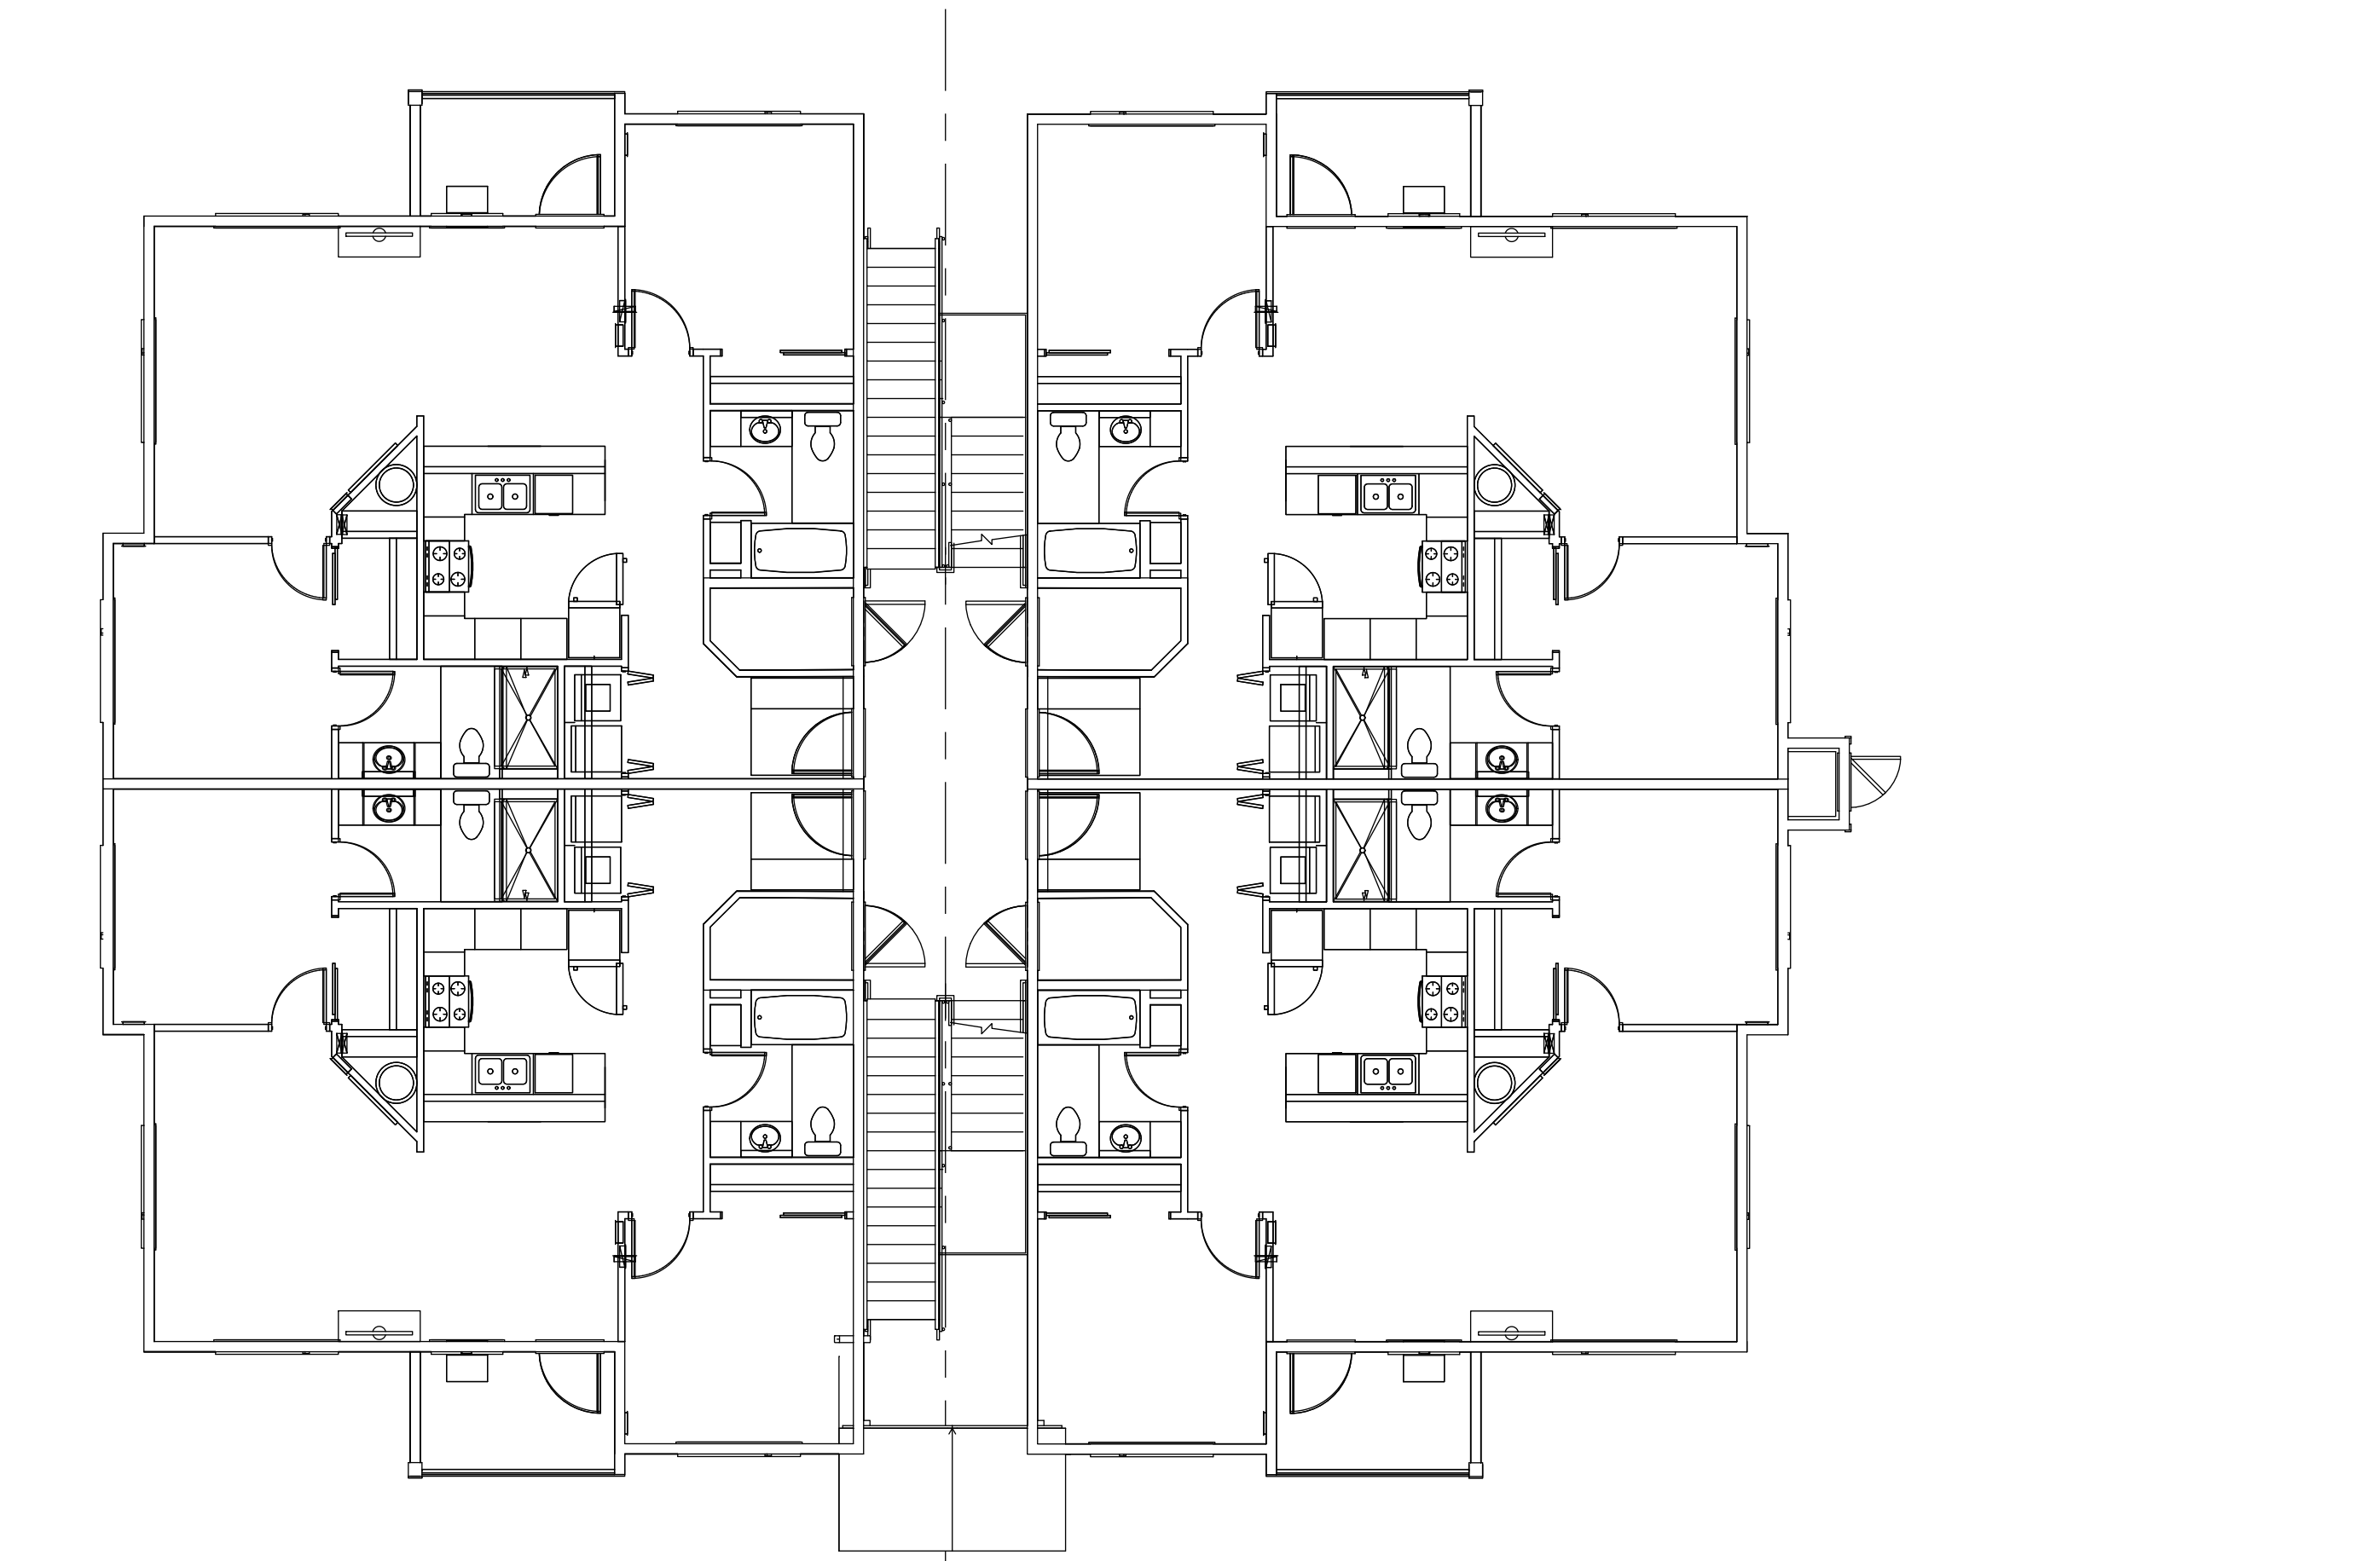

5 FLOOR PLAN
SCALE: 1/8" = 1'-0"

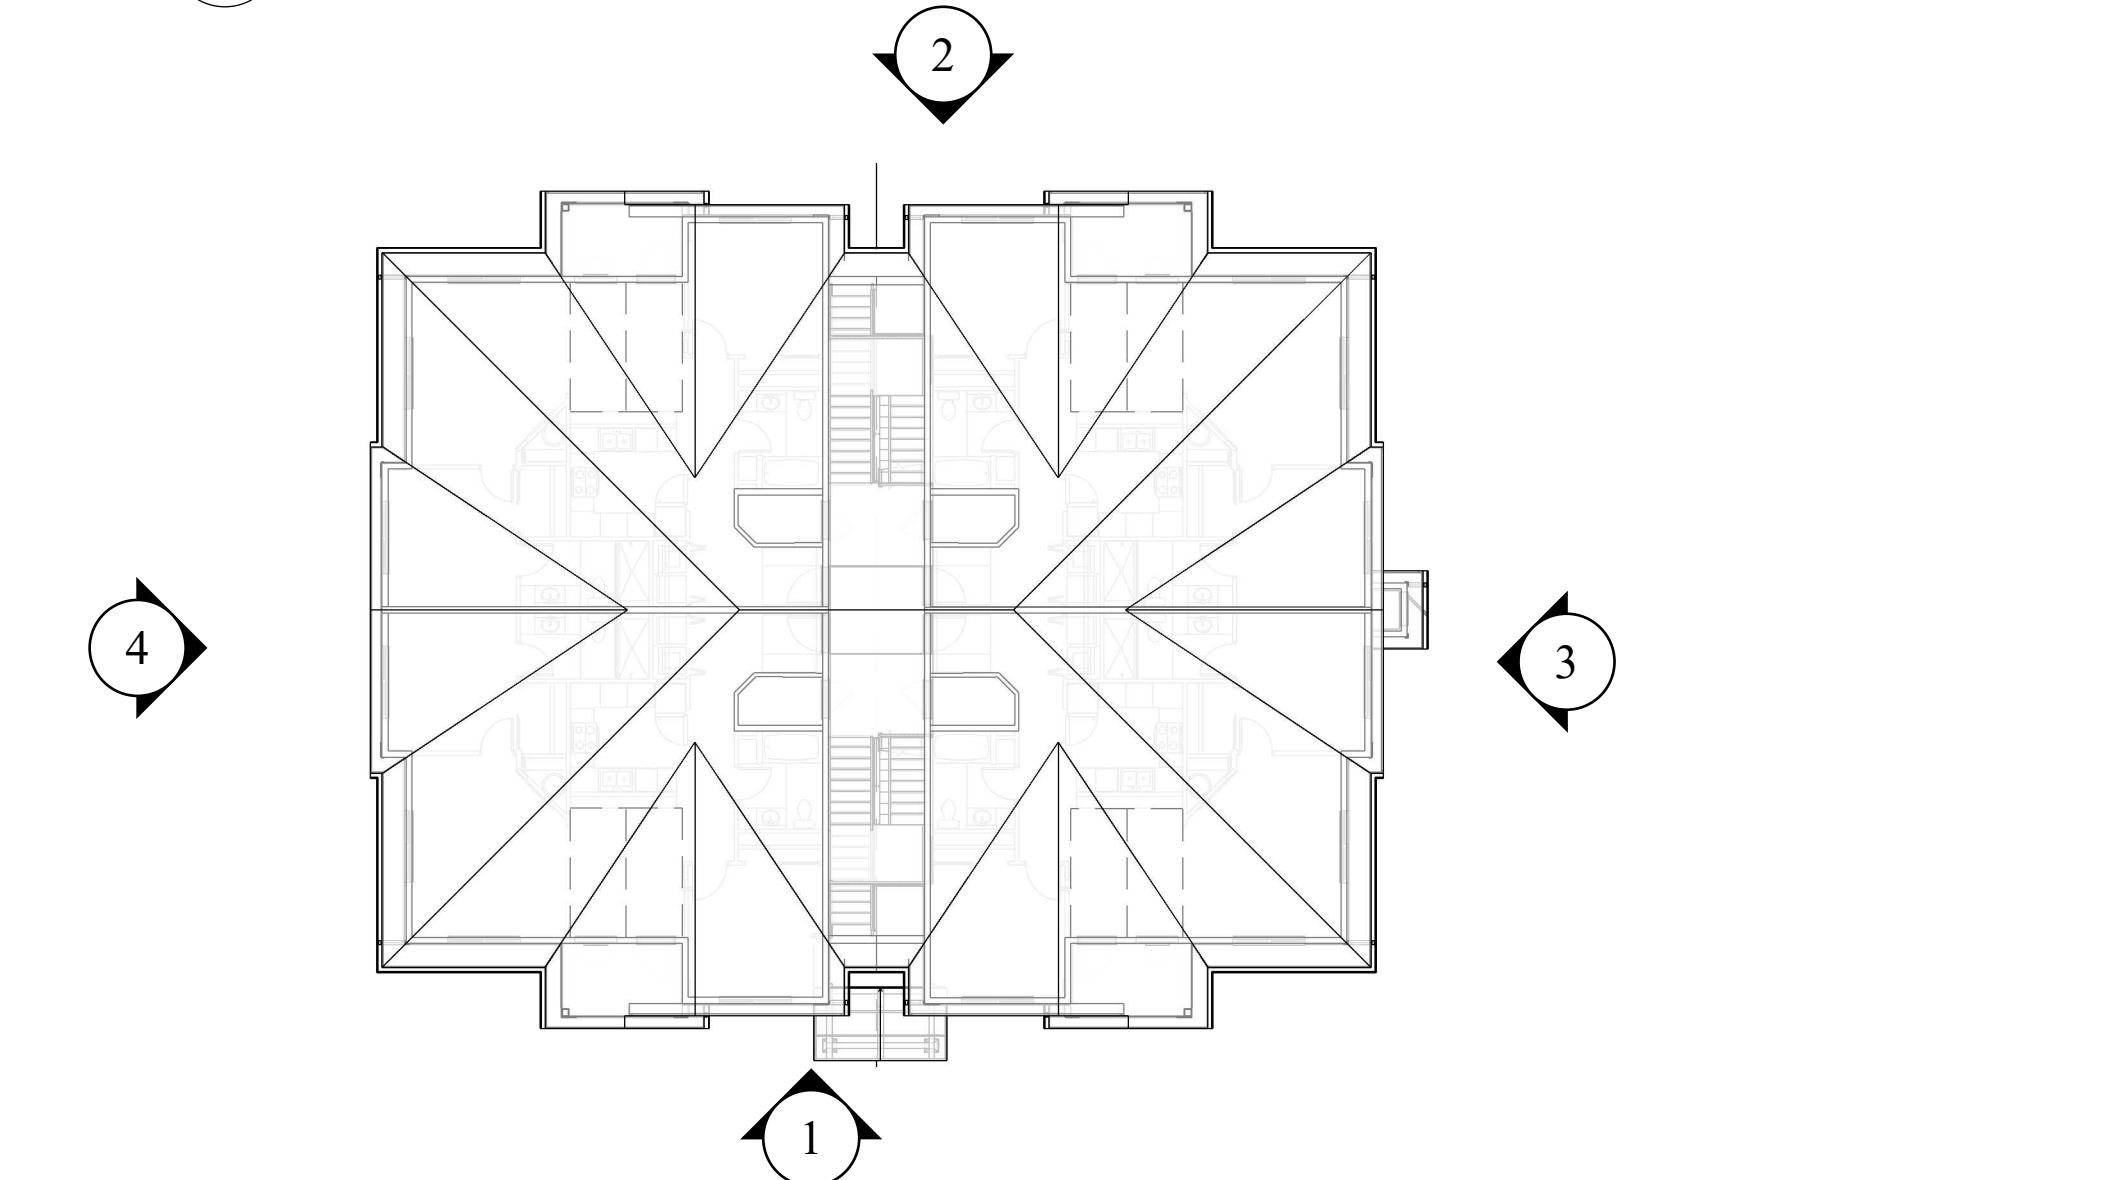

6 ROOF / KEY PLAN
SCALE: 1/16" = 1'-0"

MATERIAL	COLOR
LAMINATED ARCHITECTURAL COMPOSITION SHINGLES	OWENS CORNING BLACK
FIBER CEMENT BOARD AND BATTEN 1x3 BATTENS 16" oc ON 4x8 FIBER CEMENT PANEL	ACCENT - BLDG SW6225 FOGGY DAY
HORIZONTAL FLOOR BAND, FASCIA, GUTTERS, SOFFIT AND DECK TRIM	SW7020 BLACK FOX
	MAIN BODY - ALL APARTMENTS SW6157 FAVORITE TAN
	ACCENT - ALL APARTMENTS SW7033 BRAINSTORM BRONZE
FIBER CEMENT LAP SIDING 6" REVEAL LAP PATTERN	ACCENT - ALL BUILDINGS SW6180 OAKMOSS
	ACCENT - BUILDINGS SW6151 QUIVER TAN
	ACCENT - ALL APARTMENTS SW6158 SAWDUST
CULTURED STONE ADHERED STONE	MUTUAL MATERIALS COUNTRY LEDGESTONE HUDSON BAY

GENERAL COLOR NOTES:
1. ALL WINDOWS TO BE VINYL - "CLAY"
2. ALL BUILDING TRIM AND DOWNSPOUTS TO MATCH ADJACENT CLADDING COLOR UNLESS OTHERWISE NOTED.
3. PAINT ALL EXPOSED STEEL CONNECTORS.
4. APPLY FIRST COAT OF PAINT TO TRIM/SIDING BEHIND STONE VENEER BEFORE INSTALLATION OF STONE

A EXTERIOR FINISH SCHEDULE
SCALE: NTS

Bldg A - 12 plex Bldgs #1, #4

3425 Boone Rd. SE
Salem, OR 97317
Phone: (503) 566-5715
FAX: (503) 588-3531

BONAVENTURE
Senior Housing

REVISIONS:

PRELIMINARY
NOT FOR
CONSTRUCTION
November 19, 2021

PROJECT TITLE:
McKENZIE HEIGHTS APARTMENTS, PHASE 2
36th and Boone Rd
Salem, OR

SHEET TITLE:
EXTERIOR
ELEVATIONS

DRAWN BY PROJECT L 2104 DATE 10/31/2021	SHEET: A410
---	----------------



1 FRONT ELEVATION
SCALE: 1/8" = 1'-0"

BLDG STEPS
bldg 2 = 12"
bldg 3 = 24" (shown)
bldg 7 = 39"
bldg 12 = 12"




2 RIGHT ELEVATION
SCALE: 1/8" = 1'-0"




3 BACK ELEVATION
SCALE: 1/8" = 1'-0"



4 LEFT ELEVATION
SCALE: 1/8" = 1'-0"

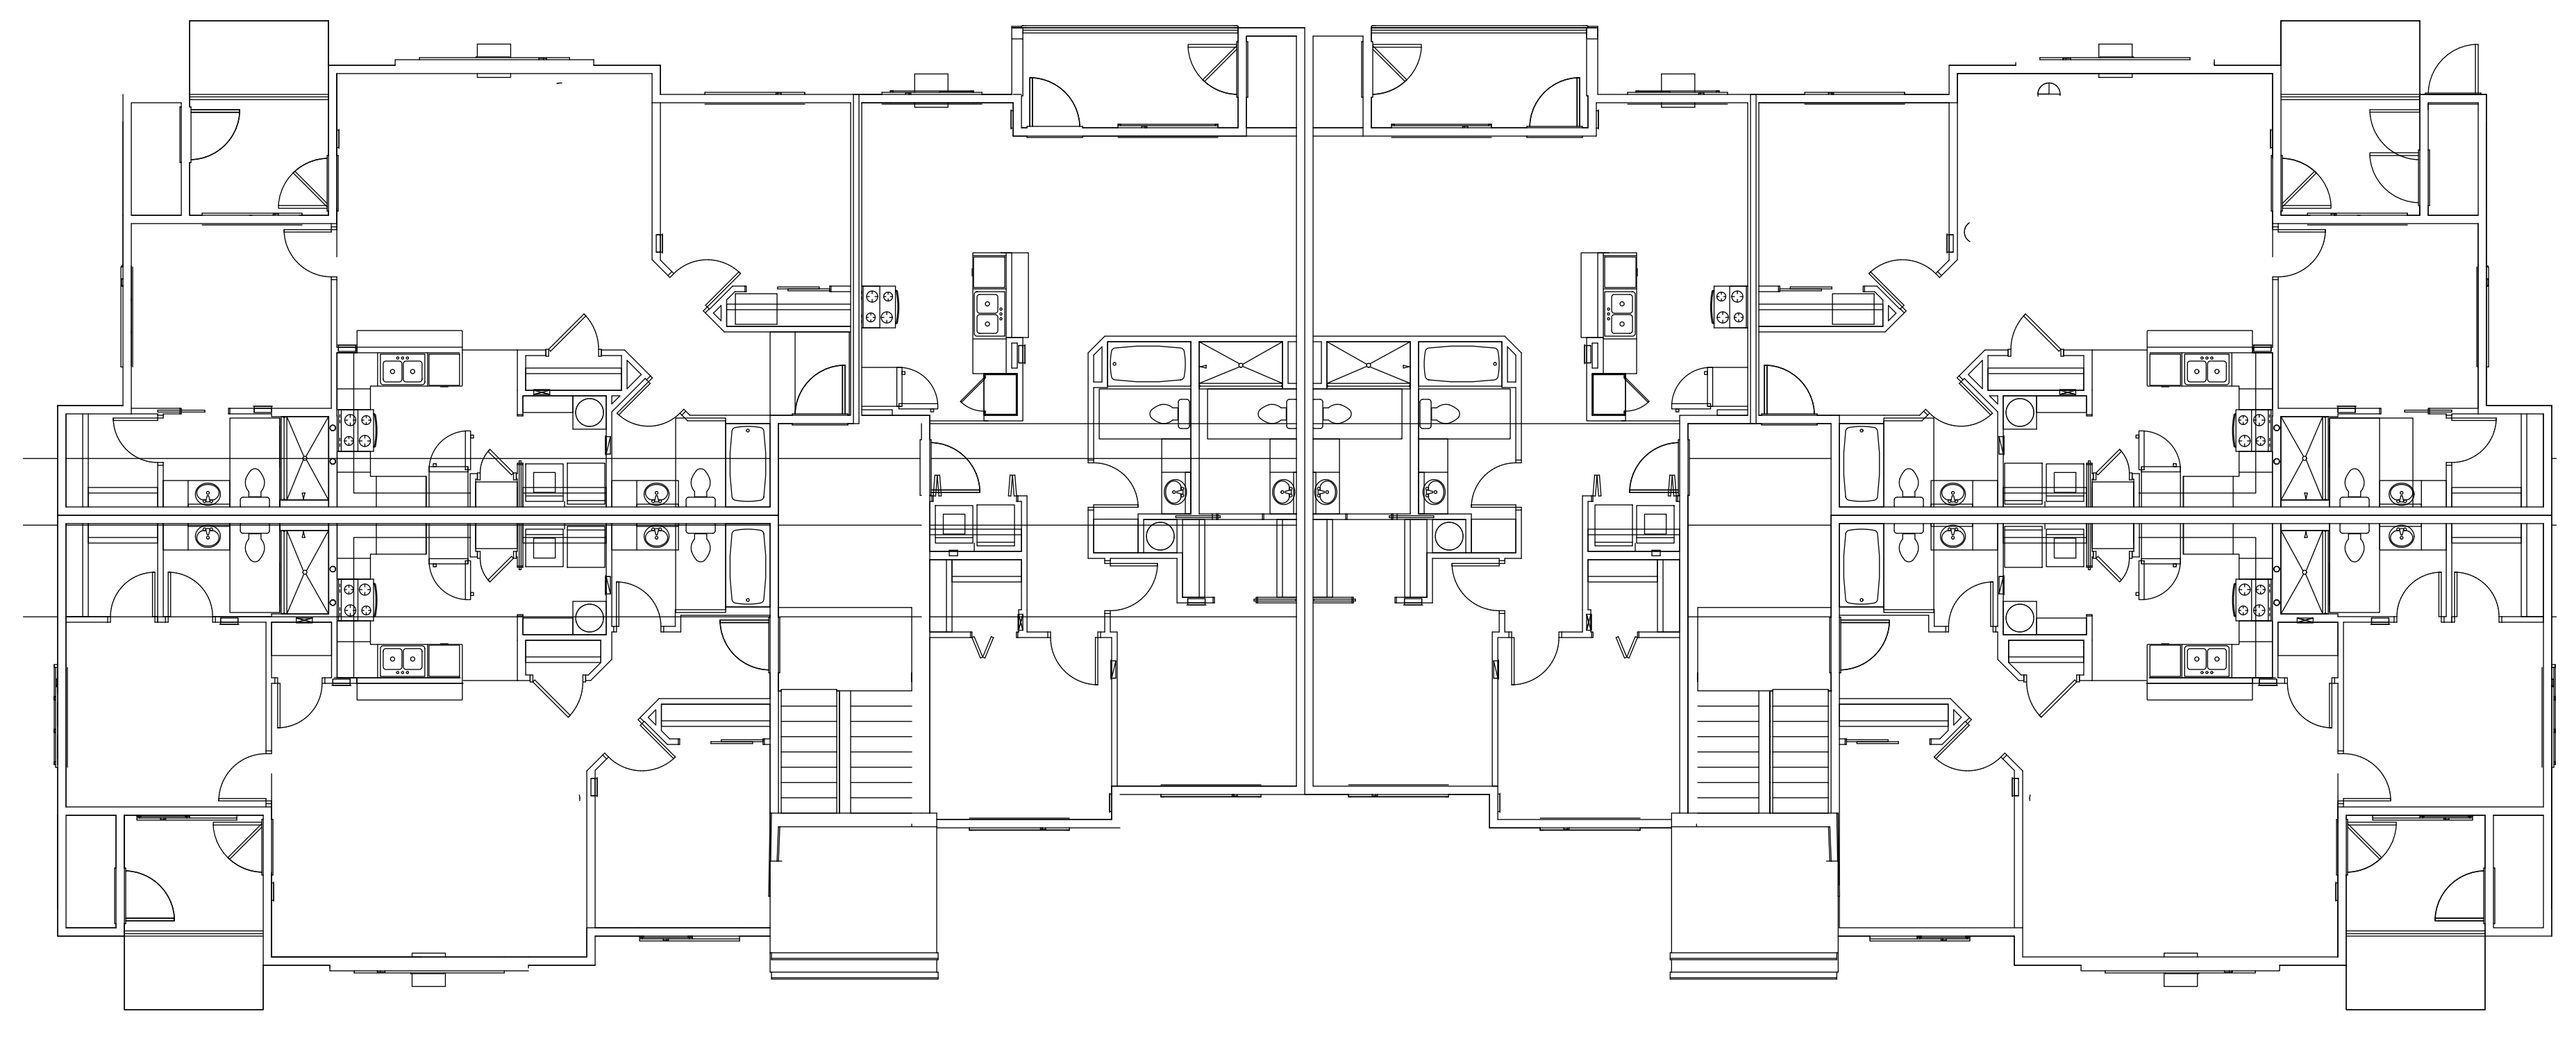

5 FLOOR PLAN
SCALE: 1/8" = 1'-0"

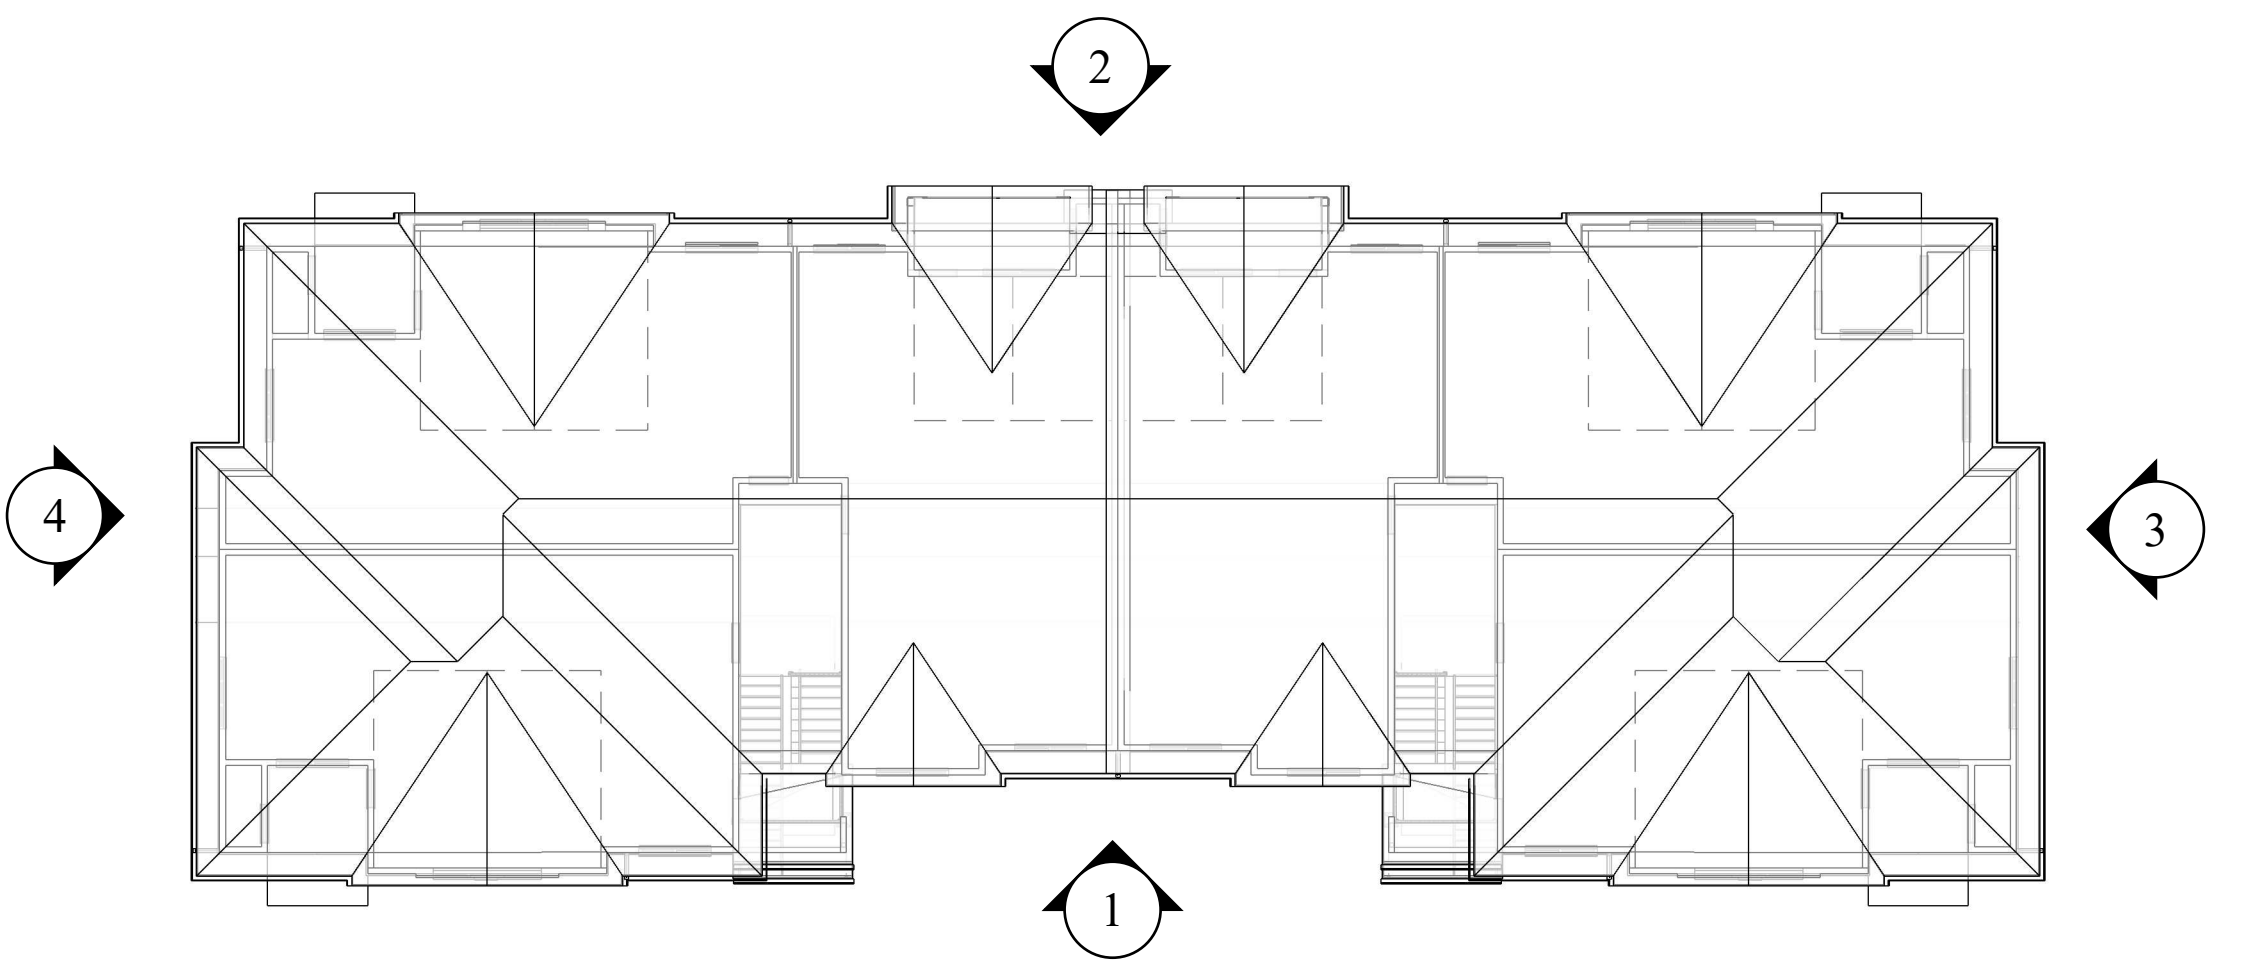

6 ROOF / KEY PLAN
SCALE: 1/16" = 1'-0"

MATERIAL	COLOR
LAMINATED ARCHITECTURAL COMPOSITION SHINGLES	OWENS CORNING BLACK
FIBER CEMENT BOARD AND BATTEN 1x3 BATTENS 16" oc ON 4x8 FIBER CEMENT PANEL	ACCENT - BLDG SW6225 FOGGY DAY
HORIZONTAL FLOOR BAND, FASCIA, GUTTERS, SOFFIT AND DECK TRIM	SW7020 BLACK FOX
	MAIN BODY - ALL APARTMENTS SW6157 FAVORITE TAN
	ACCENT - ALL APARTMENTS SW7033 BRAINSTORM BRONZE
	ACCENT - ALL BUILDINGS SW6180 OAKMOSS
FIBER CEMENT LAP SIDING 6" REVEAL LAP PATTERN	ACCENT - BUILDINGS SW6151 QUIVER TAN
	ACCENT - BUILDINGS SW6151 QUIVER TAN
	ACCENT - ALL APARTMENTS SW6158 SAWDUST
CULTURED STONE ADHERED STONE	MUTUAL MATERIALS COUNTRY LEDGESTONE HUDSON BAY

- GENERAL COLOR NOTES:
1. ALL WINDOWS TO BE VINYL - "CLAY"
2. ALL BUILDING TRIM AND DOWNSPOUTS TO MATCH ADJACENT CLADDING COLOR UNLESS OTHERWISE NOTED.
3. PAINT ALL EXPOSED STEEL CONNECTORS.
4. APPLY FIRST COAT OF PAINT TO TRIM/SIDING BEHIND STONE VENEER BEFORE INSTALLATION OF STONE

A EXTERIOR FINISH SCHEDULE
SCALE: NTS

Bldg B- 18 plex Bldgs #2, #3, #7, #12

LOCATION: M:\Drawing\Project\2104 Boone Rd Apt B2\3D Layout\A404 and Use Layout - A420

LAST SAVED: November 19, 2021
PRINTED: November 19, 2021

3425 Boone Rd. SE
Salem, OR 97317
Phone: (503) 566-5715
FAX: (503) 588-3531

REVISIONS:

PRELIMINARY
NOT FOR
CONSTRUCTION
November 19, 2021

PROJECT TITLE:

McKENZIE HEIGHTS APARTMENTS, PHASE 2

Salem, OR
36th and Boone Rd

SHEET TITLE:
EXTERIOR ELEVATIONS

DRAWN BY 2104	SHEET: A420
DATE: 10/31/2021	



1 FRONT ELEVATION
SCALE: 1/8" = 1'-0"




2 RIGHT ELEVATION
SCALE: 1/8" = 1'-0"




3 BACK ELEVATION
SCALE: 1/8" = 1'-0"



4 LEFT ELEVATION
SCALE: 1/8" = 1'-0"

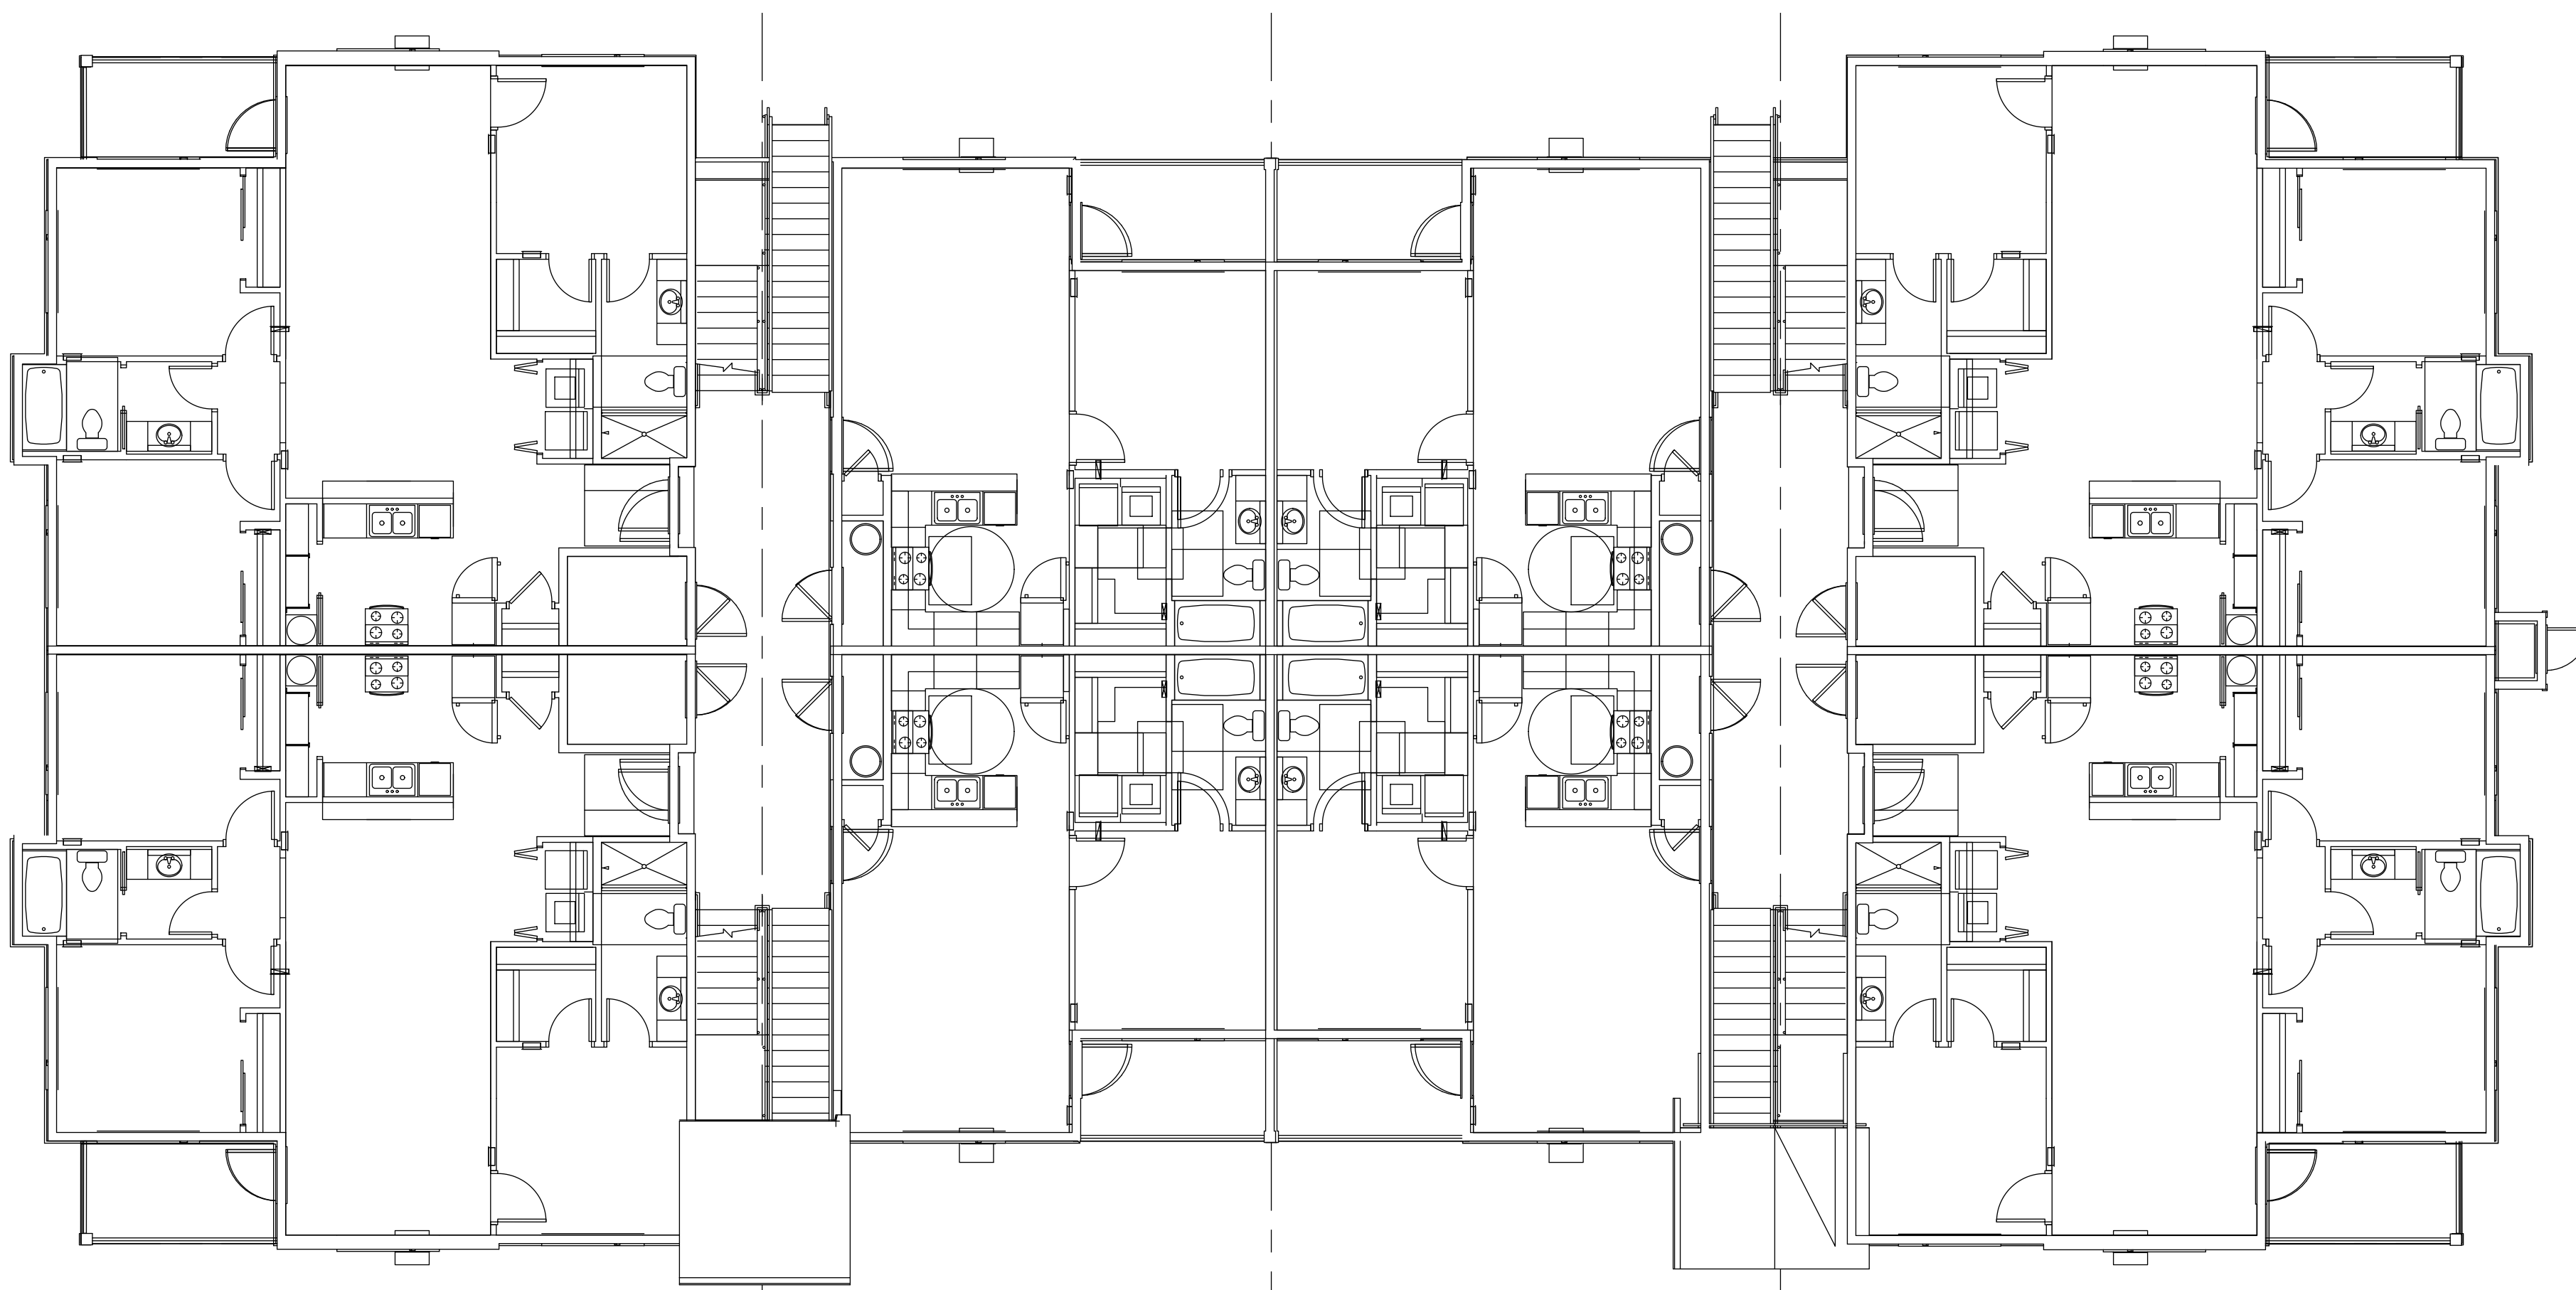

5 FLOOR PLAN
SCALE: 1/8" = 1'-0"

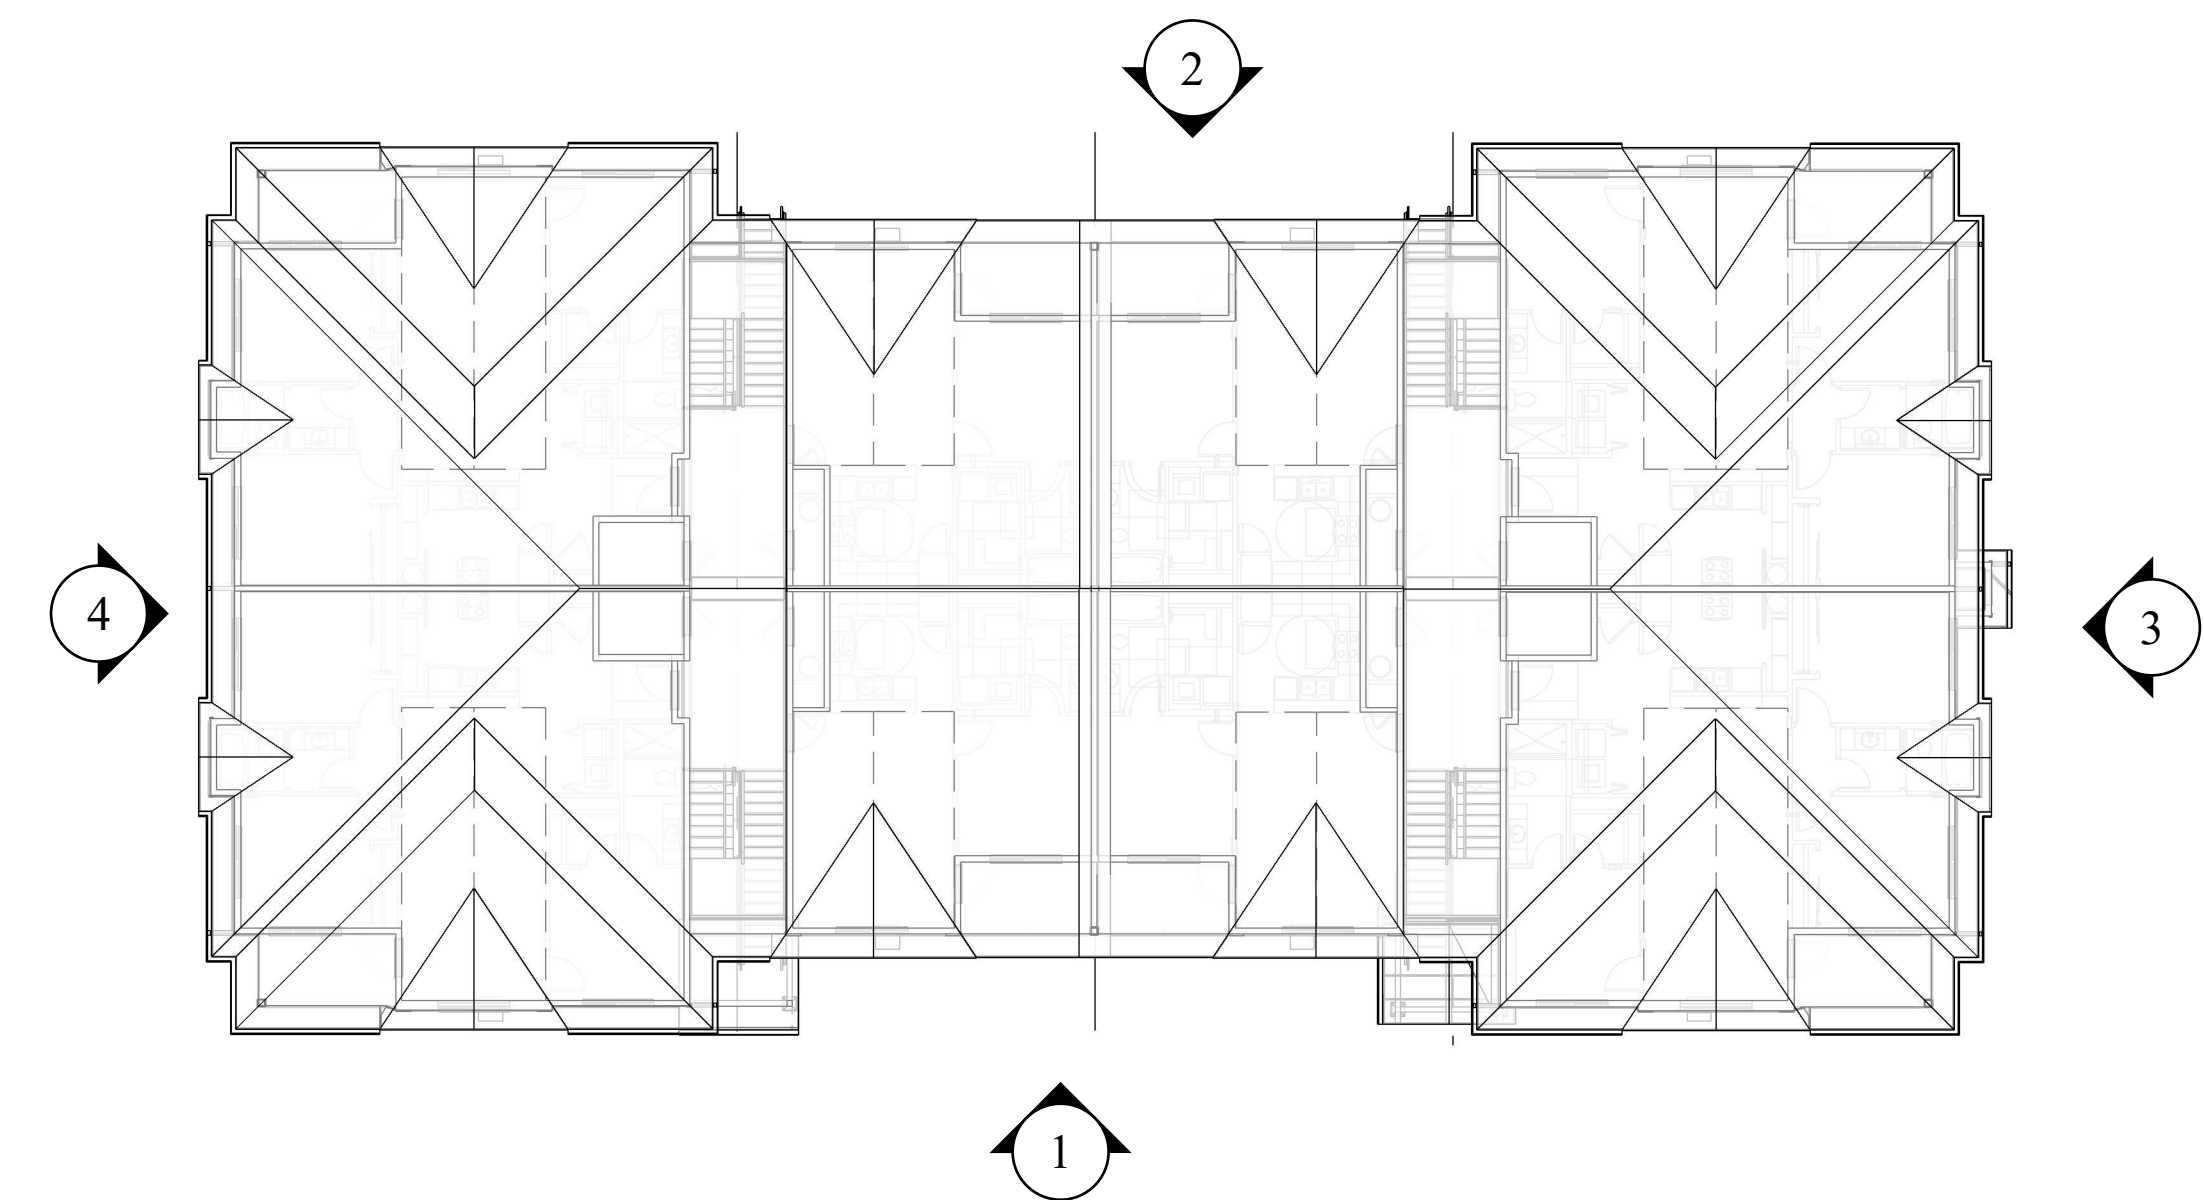

6 ROOF / KEY PLAN
SCALE: 1/16" = 1'-0"

MATERIAL	COLOR
LAMINATED ARCHITECTURAL COMPOSITION SHINGLES	OWENS CORNING BLACK
FIBER CEMENT BOARD AND BATTEN 1x3 BATTENS 16" oc ON 4x8 FIBER CEMENT PANEL	ACCENT - BLDG SW6225 FOGGY DAY
HORIZONTAL FLOOR BAND, FASCIA, GUTTERS, SOFFIT AND DECK TRIM	SW7020 BLACK FOX
	MAIN BODY - ALL APARTMENTS SW6157 FAVORITE TAN
	ACCENT - ALL APARTMENTS SW7033 BRAINSTORM BRONZE
FIBER CEMENT LAP SIDING 6" REVEAL LAP PATTERN	ACCENT - ALL BUILDINGS SW6180 OAKMOSS
	ACCENT - BUILDINGS SW6151 QUIVER TAN
	ACCENT - ALL APARTMENTS SW6158 SAWDUST
CULTURED STONE ADHERED STONE	MUTUAL MATERIALS COUNTRY LEDGESTONE HUDSON BAY

GENERAL COLOR NOTES:
1. ALL WINDOWS TO BE VINYL - "CLAY"
2. ALL BUILDING TRIM AND DOWNSPOUTS TO MATCH ADJACENT CLADDING COLOR UNLESS OTHERWISE NOTED.
3. PAINT ALL EXPOSED STEEL CONNECTORS.
4. APPLY FIRST COAT OF PAINT TO TRIM/SIDING BEHIND STONE VENEER BEFORE INSTALLATION OF STONE

A EXTERIOR FINISH SCHEDULE
SCALE: NTS

Bldg C- 24 plex Bldgs #5, #6, #8

LOCATION: M:\Drafting\Project\2104 Boone Rd Apt B2\3D Layout\A404 and Use layout - A440

LAST SAVED: November 19, 2021
PRINTED: November 19, 2021



1 FRONT ELEVATION
SCALE: 1/8" = 1'-0"




2 RIGHT ELEVATION
SCALE: 1/8" = 1'-0"




3 BACK ELEVATION
SCALE: 1/8" = 1'-0"



4 LEFT ELEVATION
SCALE: 1/8" = 1'-0"

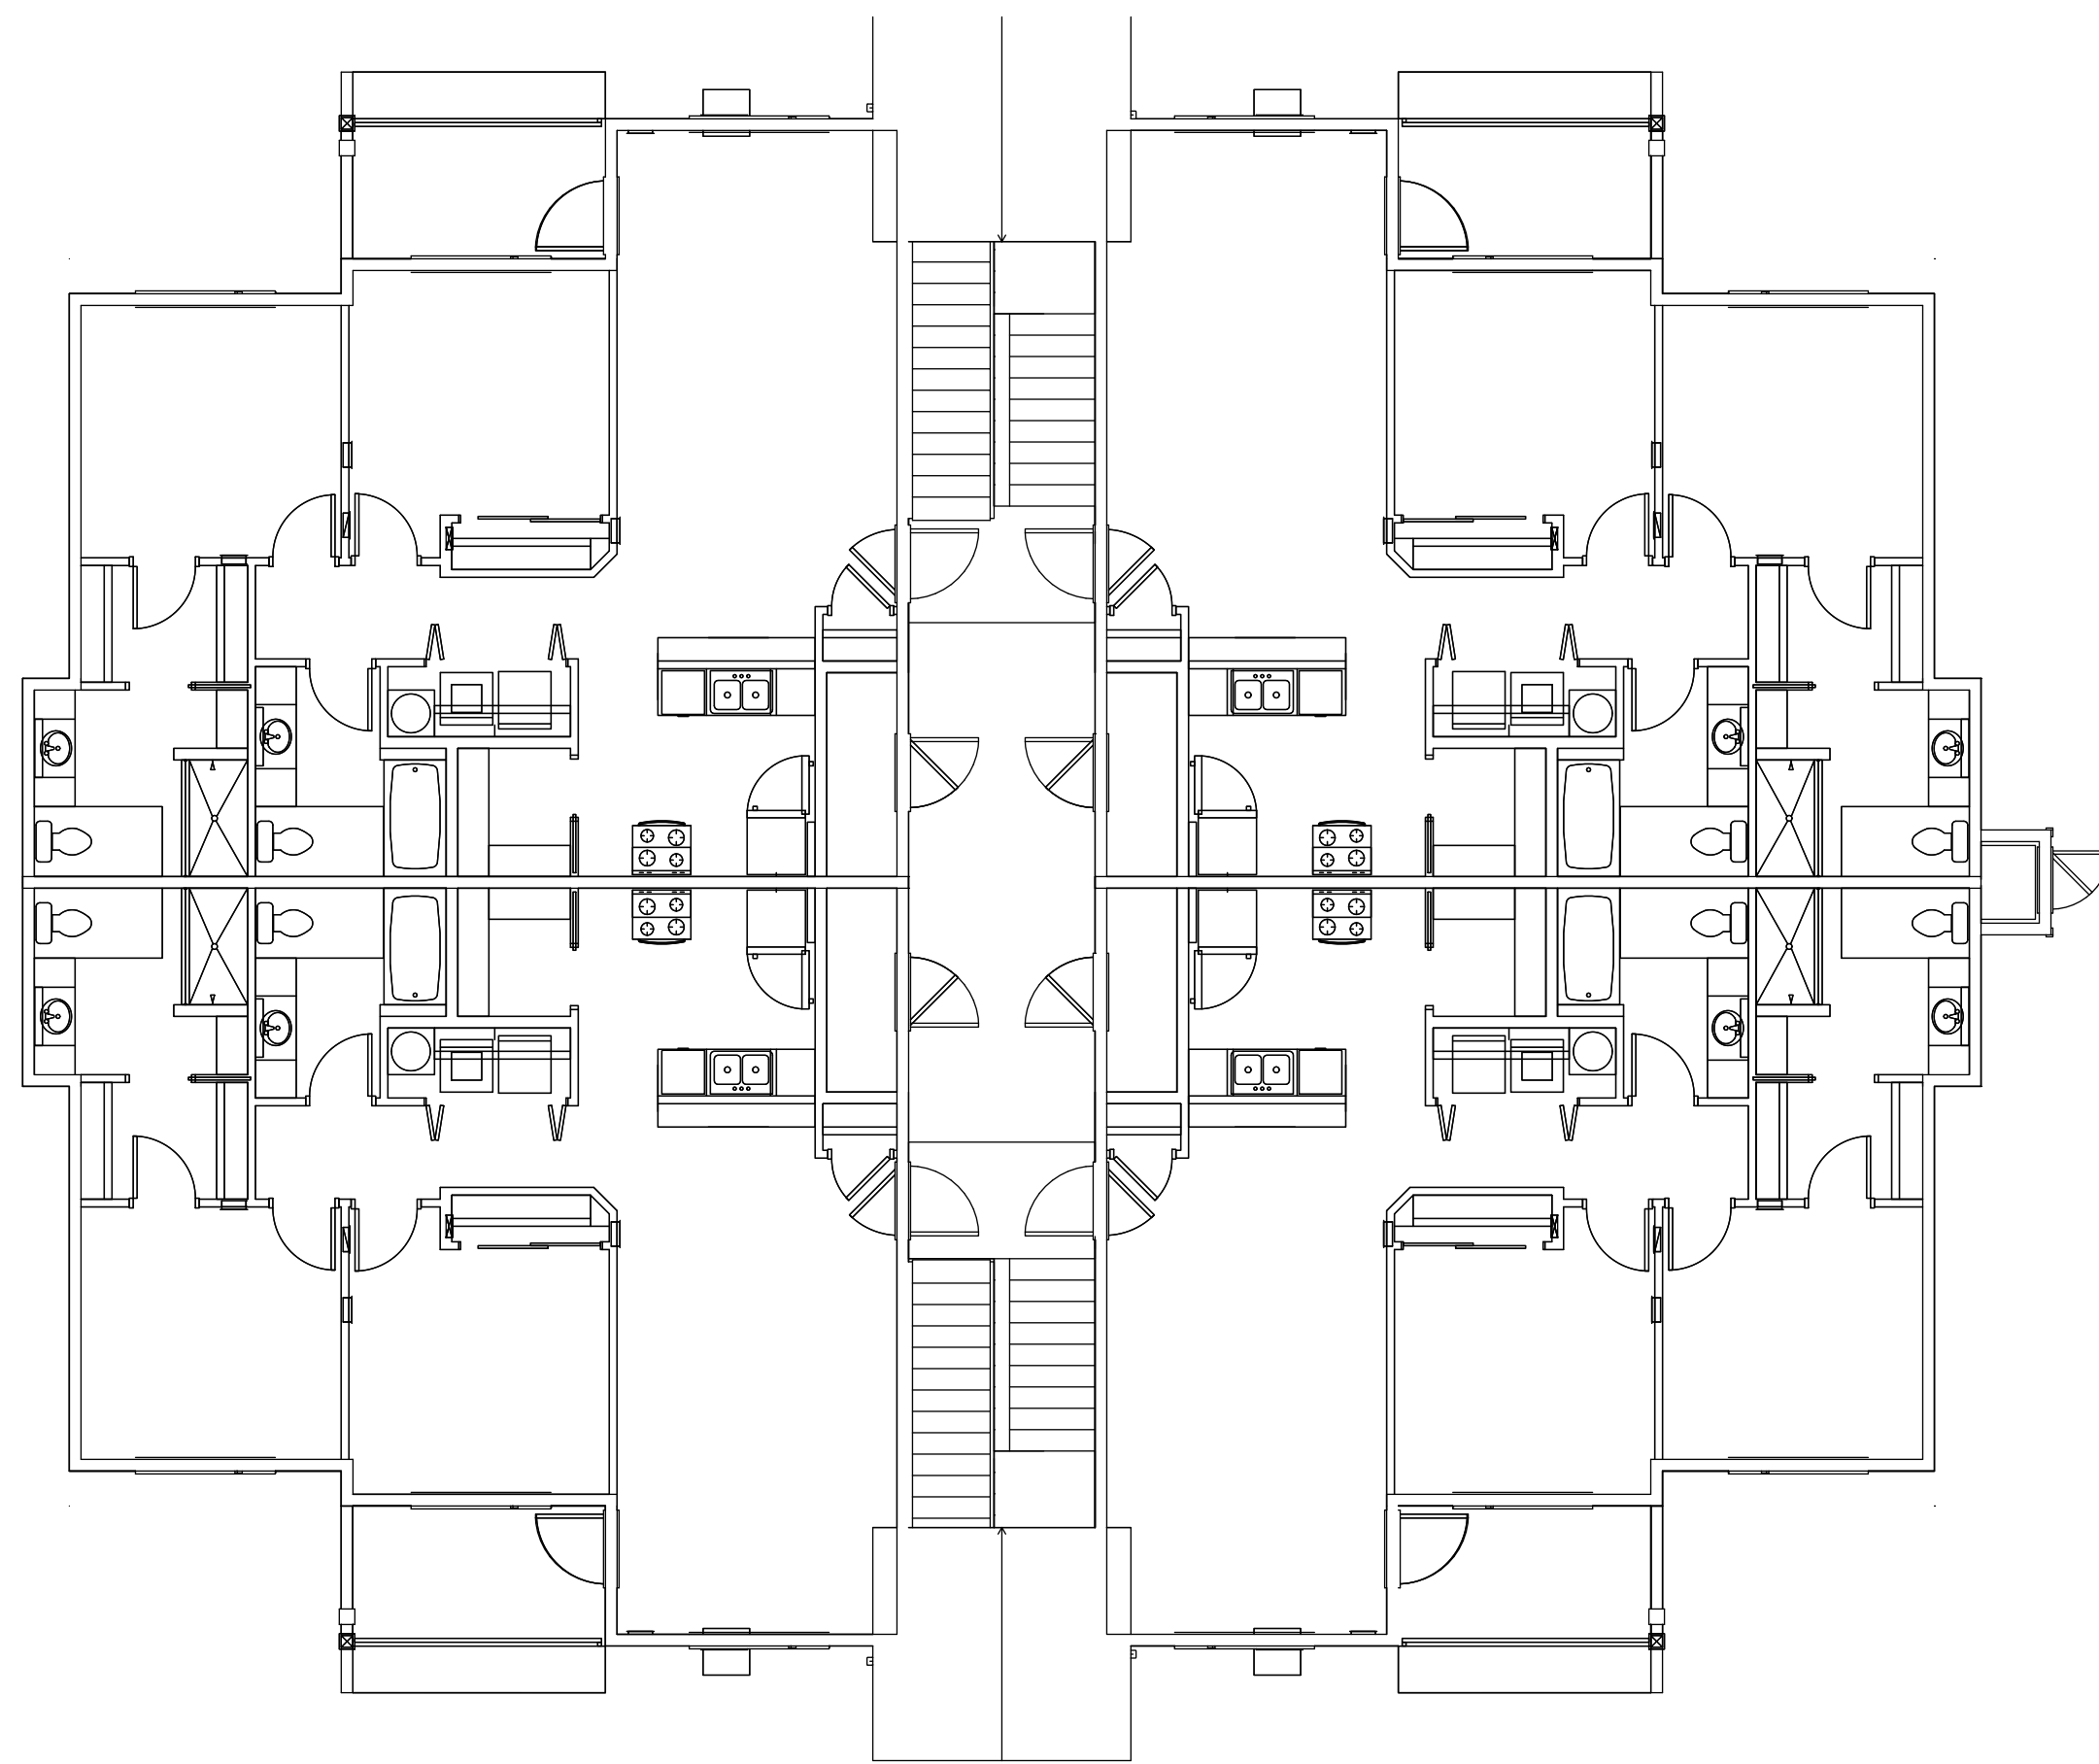

5 FLOOR PLAN
SCALE: 1/8" = 1'-0"

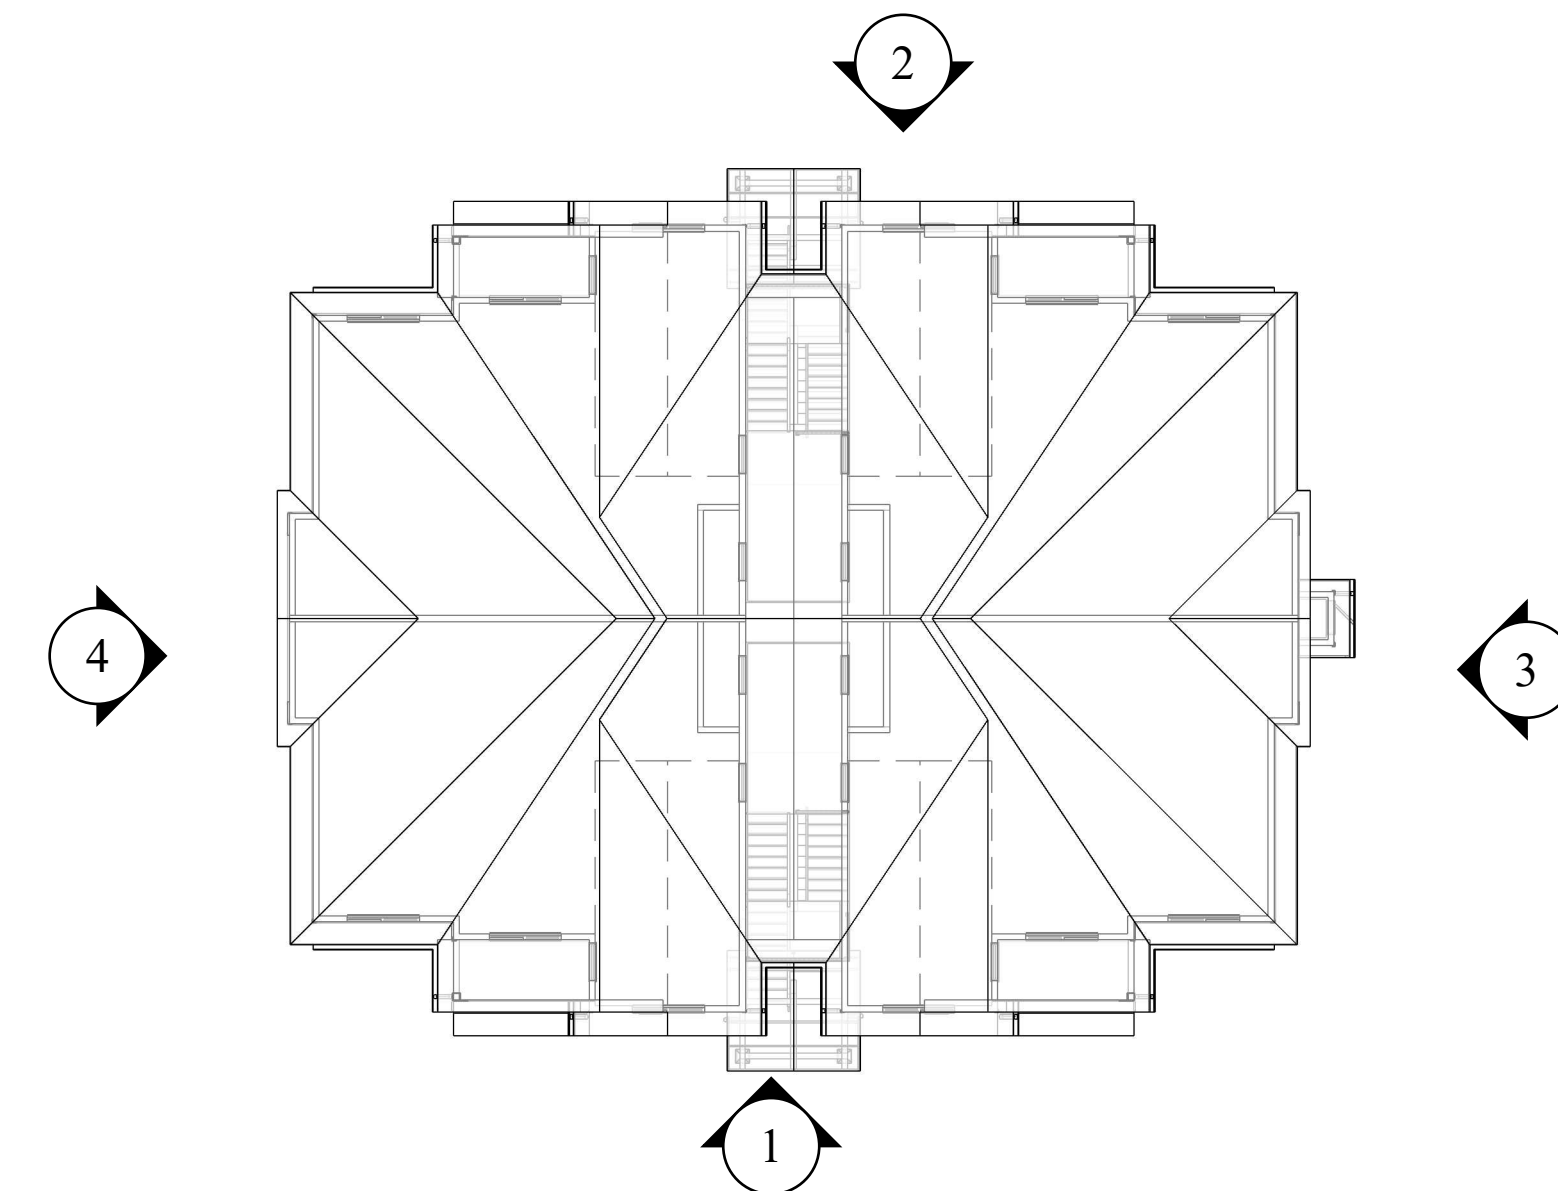

6 ROOF / KEY PLAN
SCALE: 1/16" = 1'-0"

MATERIAL	COLOR
LAMINATED ARCHITECTURAL COMPOSITION SHINGLES	OWENS CORNING BLACK
FIBER CEMENT BOARD AND BATTEN 1x3 BATTENS 16" oc ON 4x8 FIBER CEMENT PANEL	ACCENT - BLDG SW6225 FOGGY DAY
HORIZONTAL FLOOR BAND, FASCIA, GUTTERS, SOFFIT AND DECK TRIM	SW7020 BLACK FOX
	MAIN BODY - ALL APARTMENTS SW6157 FAVORITE TAN
	ACCENT - ALL APARTMENTS SW7033 BRAINSTORM BRONZE
FIBER CEMENT LAP SIDING 6" REVEAL LAP PATTERN	ACCENT - ALL BUILDINGS SW6180 OAKMOSS
	ACCENT - BUILDINGS SW6151 QUIVER TAN
	ACCENT - ALL APARTMENTS SW6158 SAWDUST
CULTURED STONE ADHERED STONE	MUTUAL MATERIALS COUNTRY LEDGESTONE HUDSON BAY

GENERAL COLOR NOTES:
1. ALL WINDOWS TO BE VINYL - "CLAY"
2. ALL BUILDING TRIM AND DOWNSPOUTS TO MATCH ADJACENT CLADDING COLOR UNLESS OTHERWISE NOTED.
3. PAINT ALL EXPOSED STEEL CONNECTORS.
4. APPLY FIRST COAT OF PAINT TO TRIM/SIDING BEHIND STONE VENEER BEFORE INSTALLATION OF STONE

A EXTERIOR FINISH SCHEDULE
SCALE: NTS

Bldg D - 12 plex Bldgs #9, #10

REVISIONS:

PRELIMINARY
NOT FOR
CONSTRUCTION
November 19, 2021

PROJECT TITLE:


McKENZIE HEIGHTS APARTMENTS, PHASE 2
36th and Boone Rd
Salem, OR

SHEET TITLE:
EXTERIOR
ELEVATIONS

DRAWN BY	SHEET:
2104	A440
DATE:	
10/31/2021	



1 FRONT ELEVATION
SCALE: 1/8" = 1'-0"

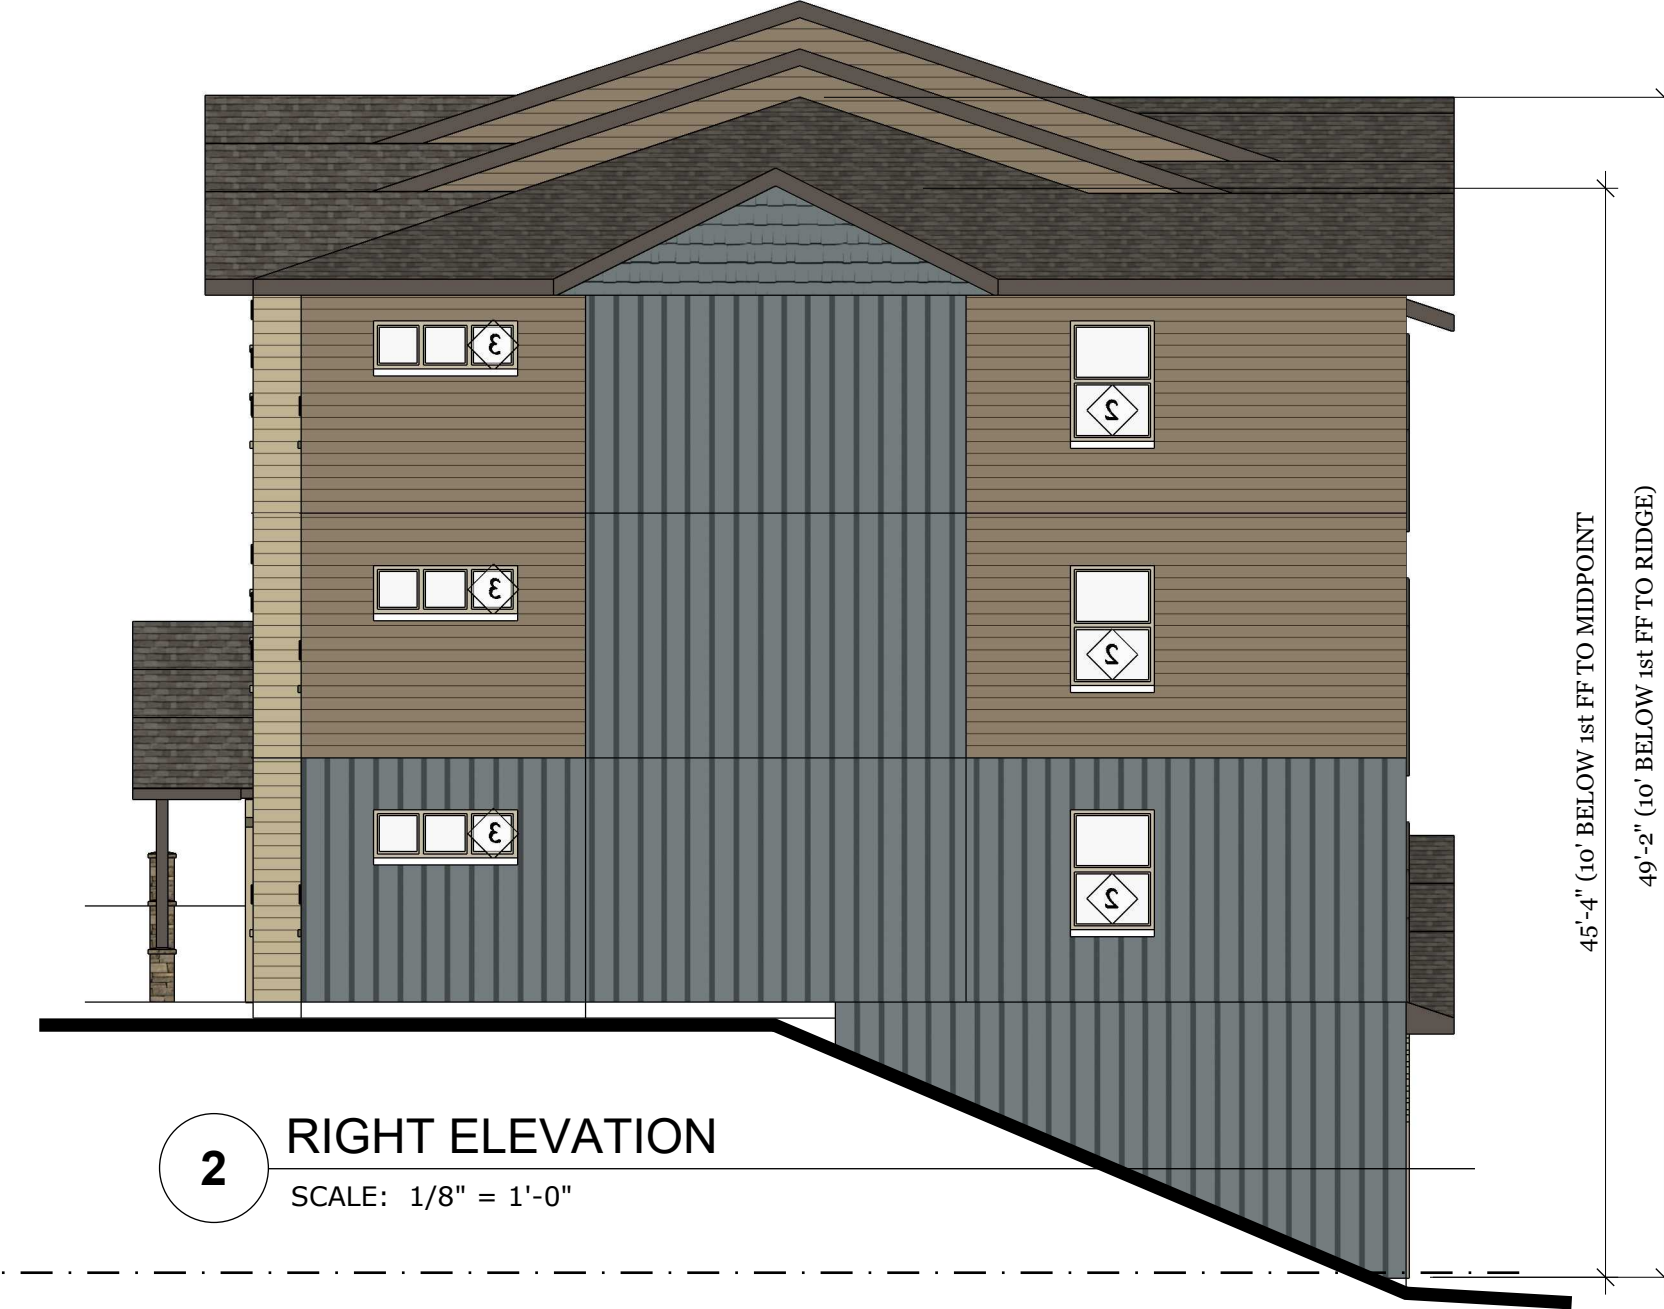


2 RIGHT ELEVATION
SCALE: 1/8" = 1'-0"




3 BACK ELEVATION
SCALE: 1/8" = 1'-0"



4 LEFT ELEVATION
SCALE: 1/8" = 1'-0"

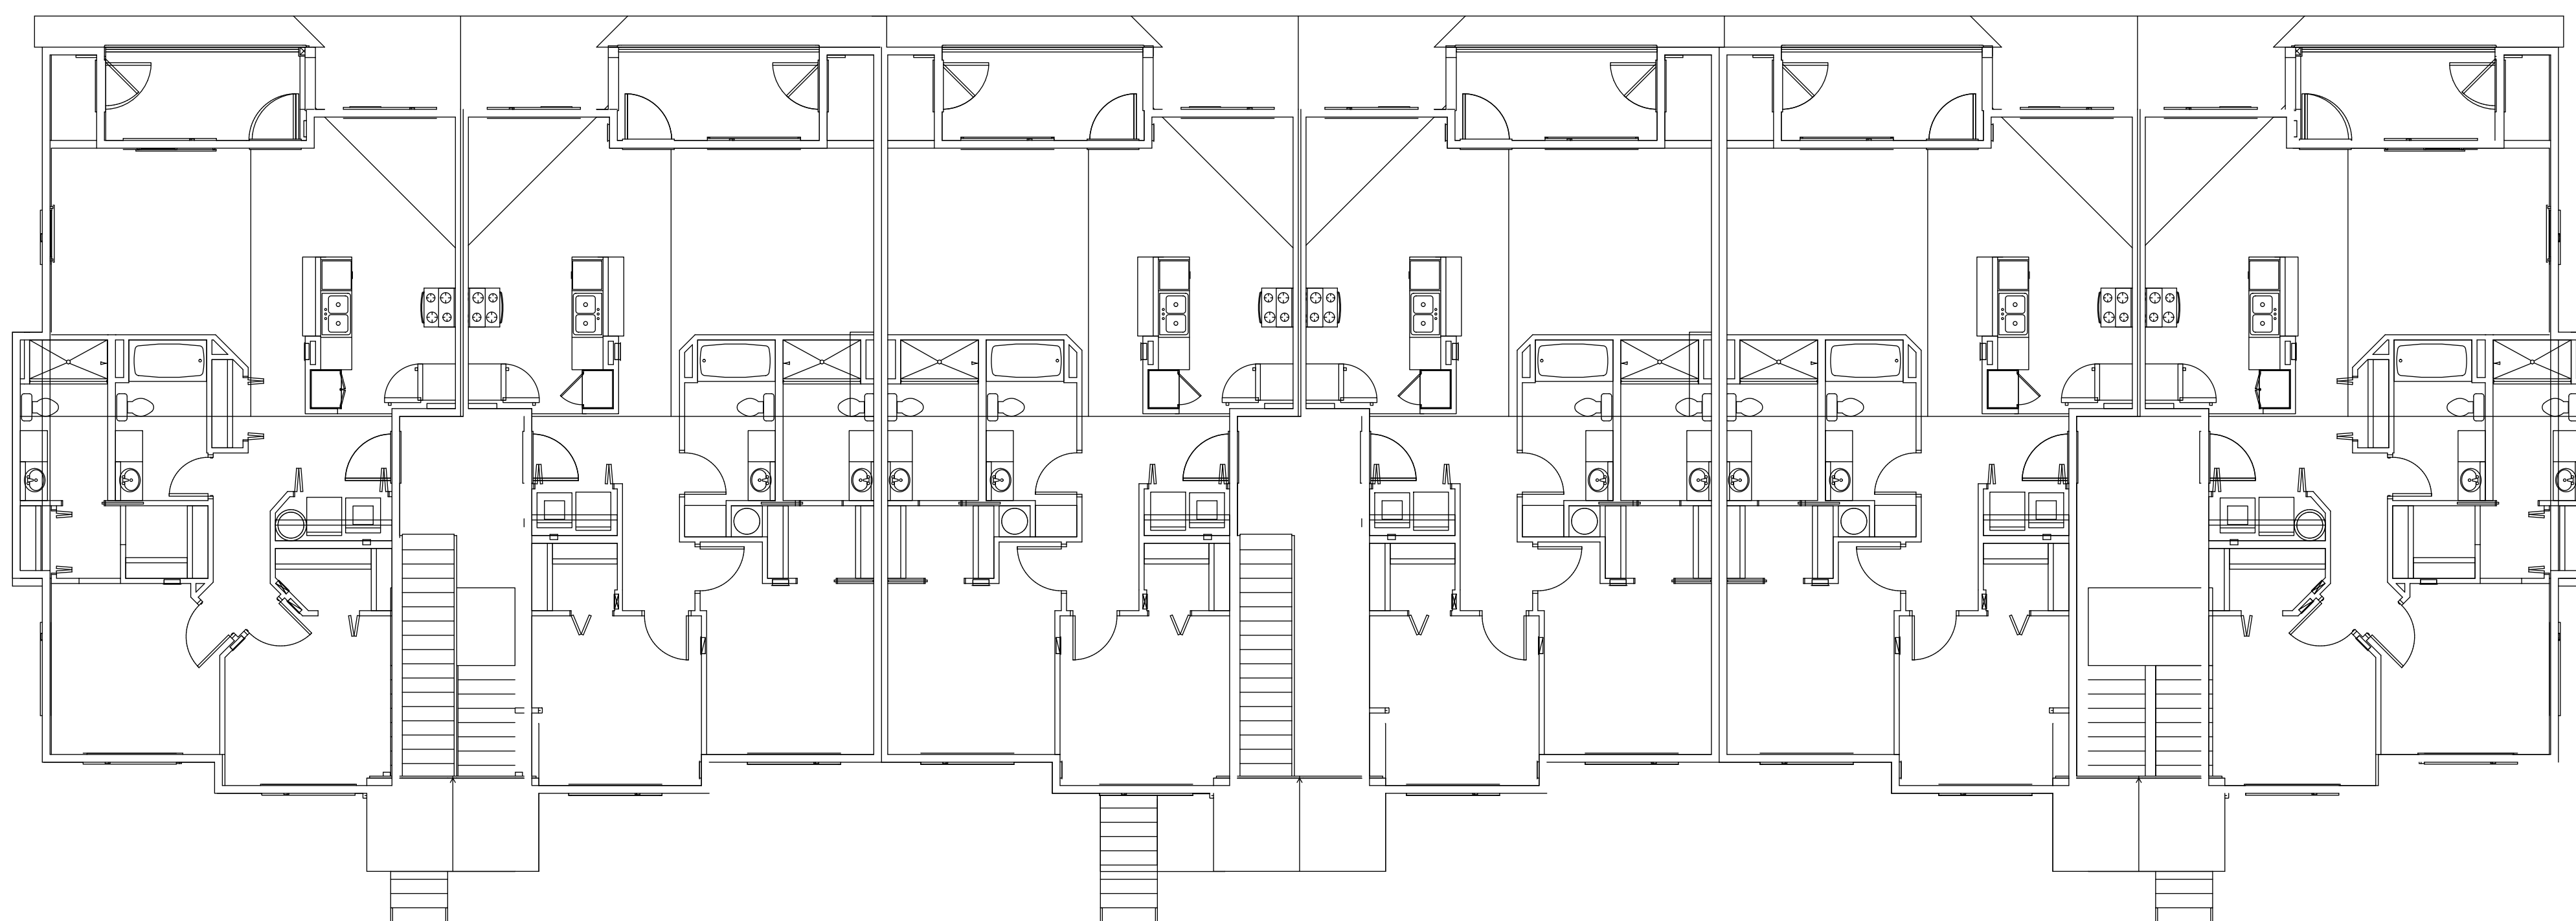

5 FLOOR PLAN
SCALE: 1/8" = 1'-0"

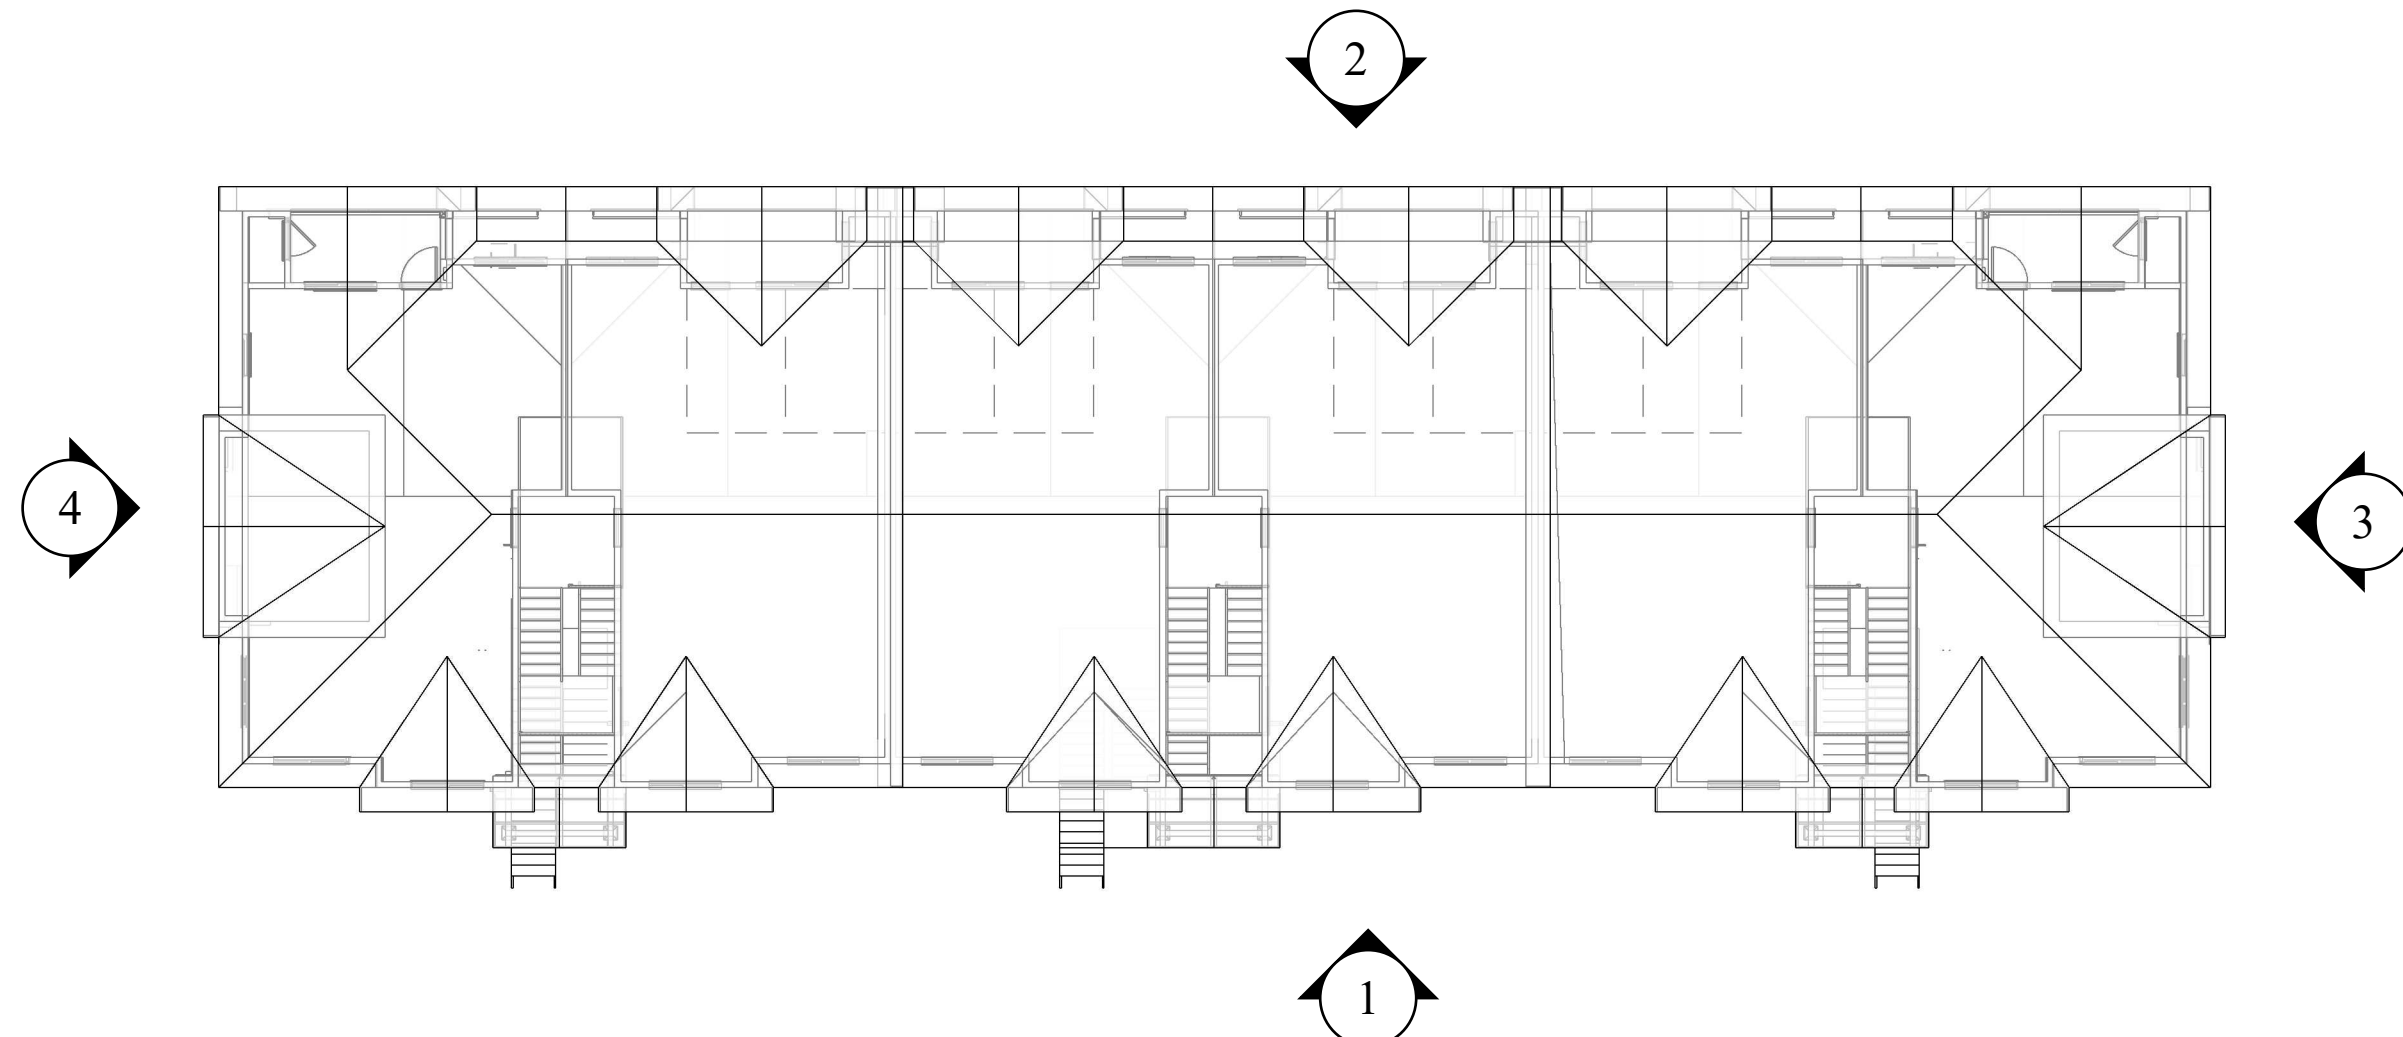

6 ROOF / KEY PLAN
SCALE: 1/16" = 1'-0"

MATERIAL	COLOR
LAMINATED ARCHITECTURAL COMPOSITION SHINGLES	OWENS CORNING BLACK
FIBER CEMENT BOARD AND BATTEN 1x3 BATTENS 16" oc ON 4x8 FIBER CEMENT PANEL	ACCENT - BLDG SW6225 FOGGY DAY
HORIZONTAL FLOOR BAND, FASCIA, GUTTERS, SOFFIT AND DECK TRIM	SW7020 BLACK FOX
FIBER CEMENT LAP SIDING 6" REVEAL LAP PATTERN	MAIN BODY - ALL APARTMENTS SW6157 FAVORITE TAN ACCENT - ALL APARTMENTS SW7033 BRAINSTORM BRONZE ACCENT - ALL BUILDINGS SW6180 OAKMOSS ACCENT - BUILDINGS SW6151 QUIVER TAN ACCENT - ALL APARTMENTS SW6158 SAWDUST
CULTURED STONE ADHERED STONE	MUTUAL MATERIALS COUNTRY LEDGESTONE HUDSON BAY

GENERAL COLOR NOTES:
1. ALL WINDOWS TO BE VINYL - "CLAY"
2. ALL BUILDING TRIM AND DOWNSPOUTS TO MATCH ADJACENT CLADDING COLOR UNLESS OTHERWISE NOTED.
3. PAINT ALL EXPOSED STEEL CONNECTORS.
4. APPLY FIRST COAT OF PAINT TO TRIM/SIDING BEHIND STONE VENEER BEFORE INSTALLATION OF STONE

A EXTERIOR FINISH SCHEDULE
SCALE: NTS

Bldg E - 18 plex Bldg #11