



1" = 40'

0 10 20 40

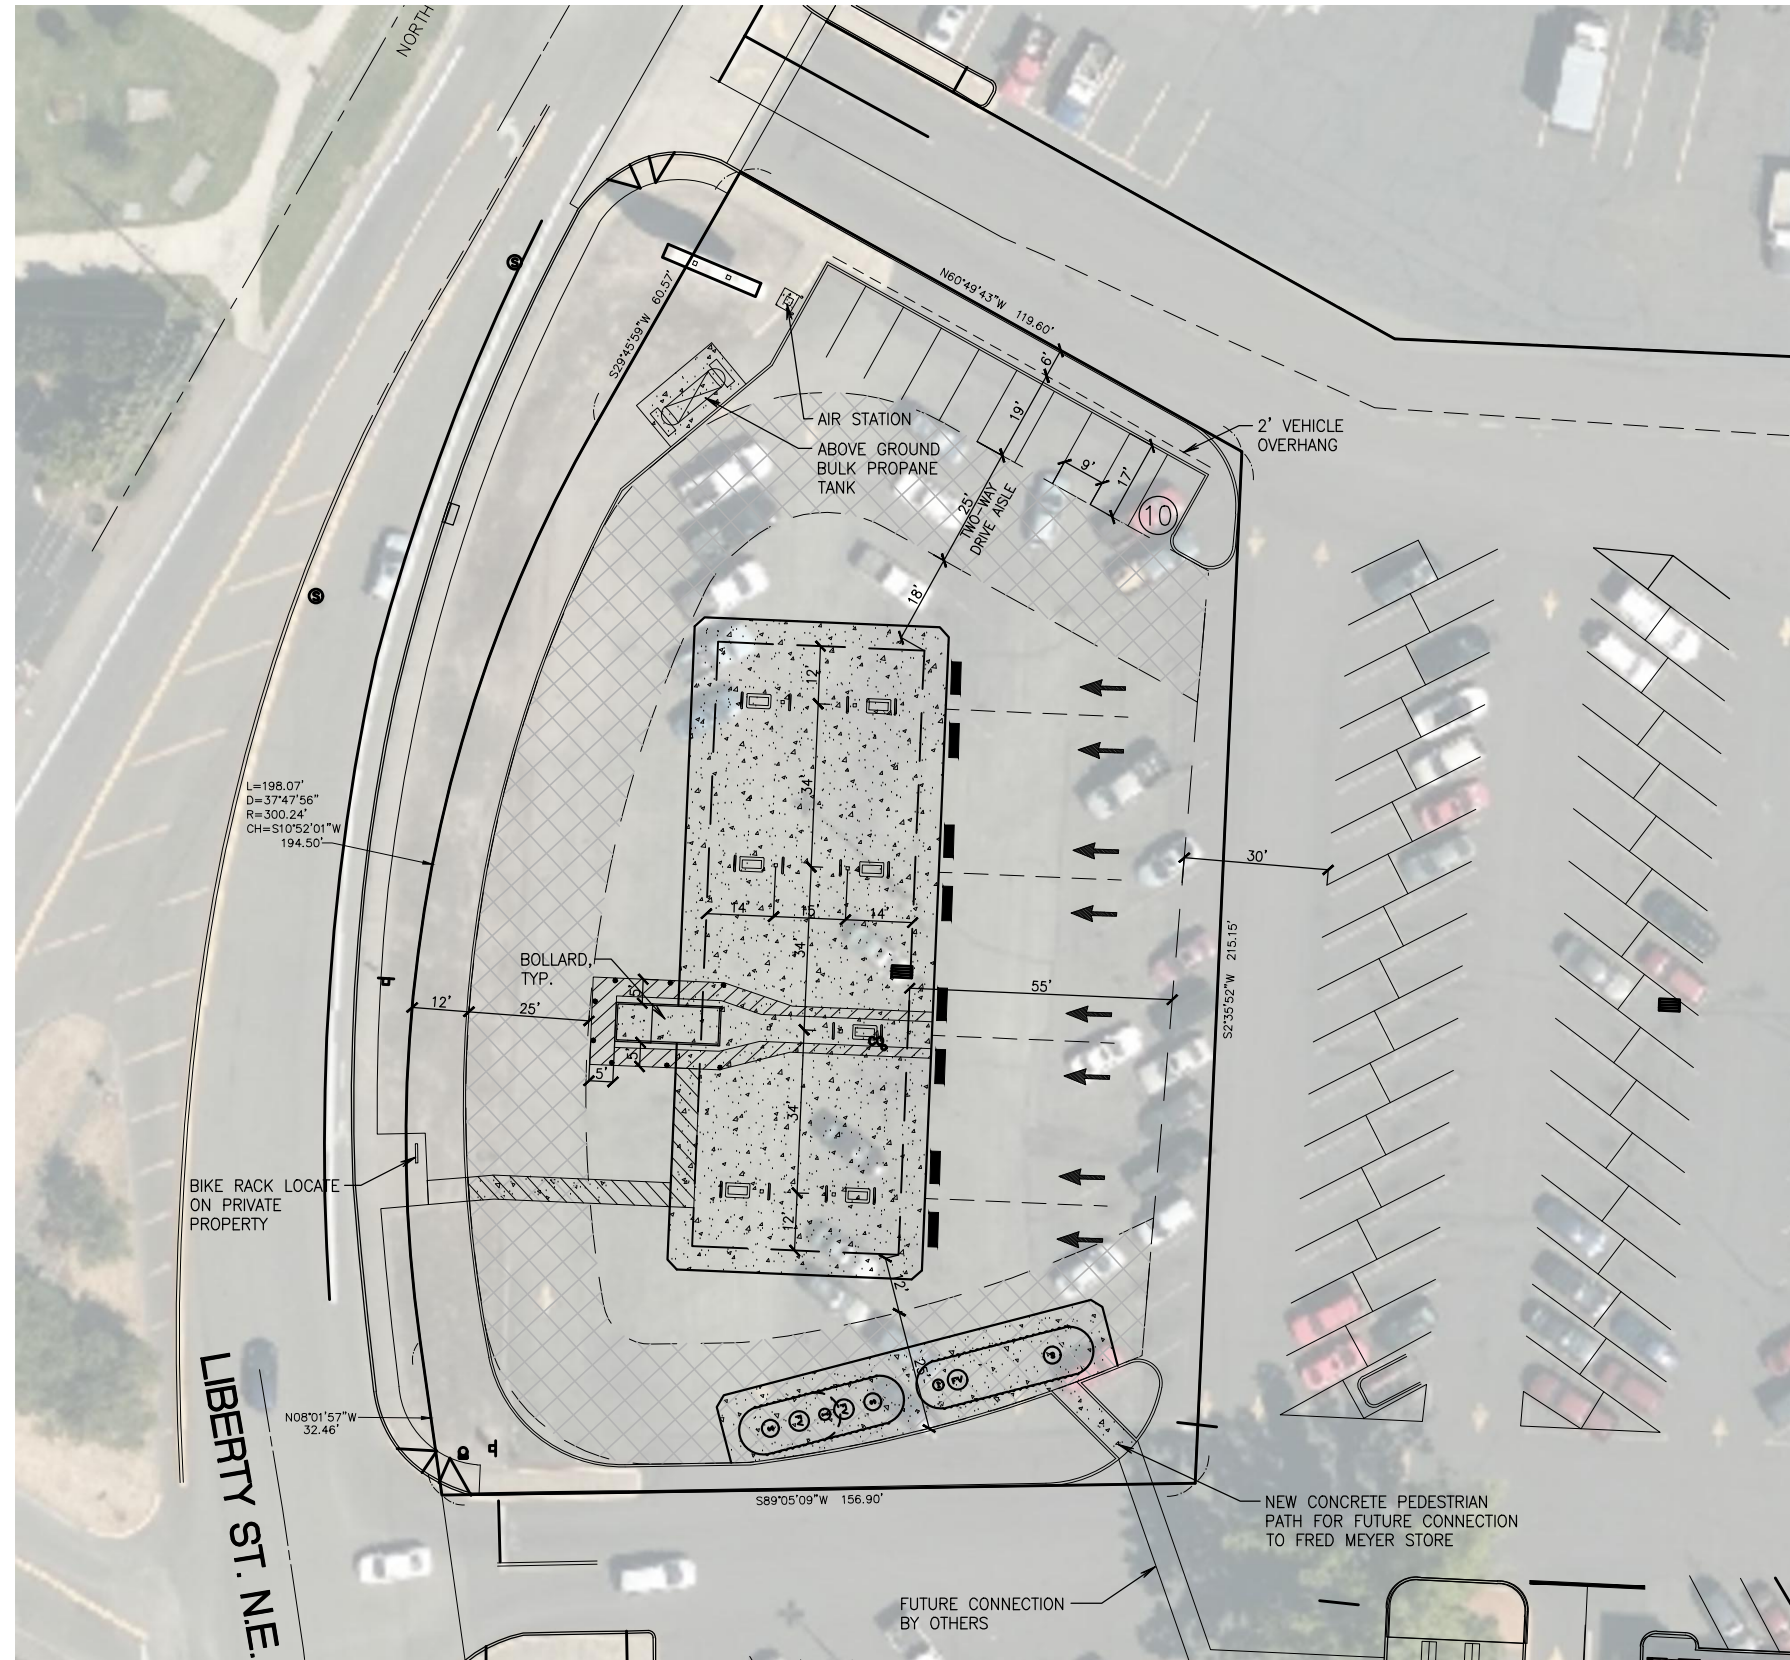

1. THIS SITE PLAN IS BASED ON A SITE PLAN BY MULVANNY G2 ARCHITECTURE, DATED 4/12/06 AND A PARTIAL SURVEY BY TERRA CALC, DATED 7/26/21. THIS PLAN HAS BEEN PREPARED WITHOUT THE BENEFIT OF COMPLETE ZONING INFORMATION OR CONFIRMATION OF SITE DEVELOPMENT STANDARDS AND THUS THE SITE DEVELOPMENT FEASIBILITY IS NOT IMPLIED OR GUARANTEED.
2. THE TOTAL PARKING COUNT IS BASED ON AN AERIAL PHOTOGRAPH AND THE ACCURACY OF THE COUNT IS NOT GUARANTEED. FIELD VERIFICATION OF TOTAL PARKING IS RECOMMENDED.

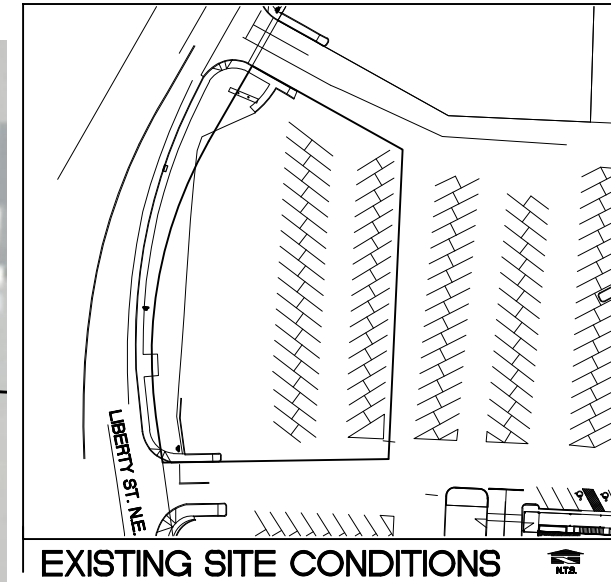

File:P:\14000s\14855\preliminary\Option 9\14855-dd2.dwg Date/Time:5/24/2022 5:57 PM Scale:1" = 1' DJEDEL Xref: -----

© Barghausen Consulting Engineers, Inc.:
All rights reserved. No part of this document may be
reproduced in any form or by any means without
permission in writing from Barghausen Consulting
Engineers, Inc.

[illegible]

PLOTTED ON : May 24, 2022 - 5:57pm BY: djedel

BCE #14855
PM: CHRIS FERKO
DATE: 04/19/22

DD-2
DETAILED
SITE PLAN