


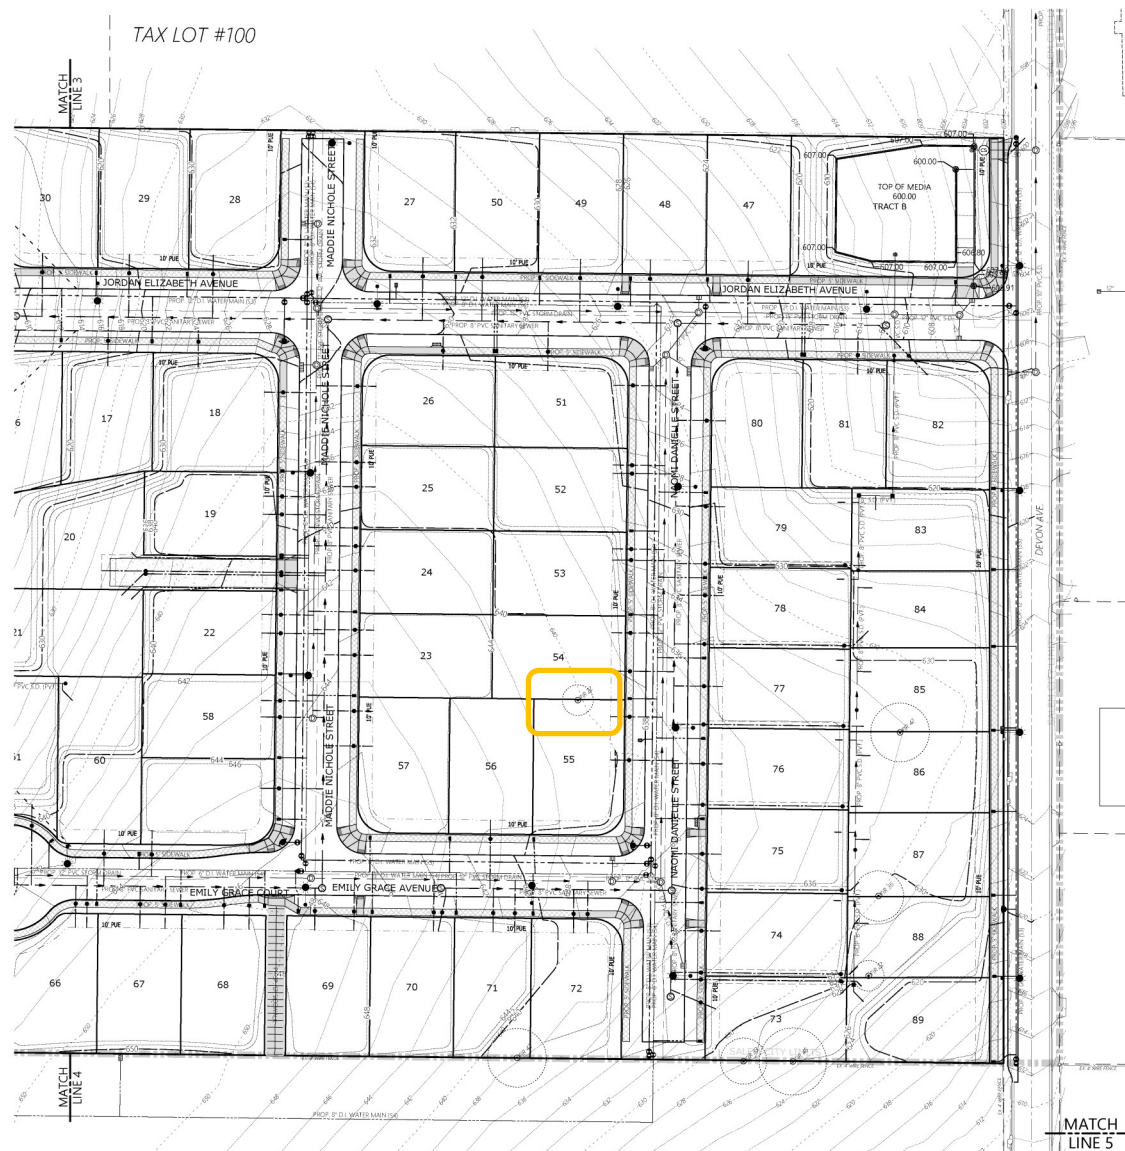

MULTI/TECH
ENGINEERING SERVICES, INC.

1155 13TH ST. S.E. SALEM, OR. 97302
PH. (503) 363 - 9227 FAX (503) 364-1260

**TREE CONSERVATION
PLAN - ONSITE: EAST**

AFFINITY ESTATES

NO CHANGES, MODIFICATIONS
OR REPRODUCTIONS TO BE
MADE TO THESE DRAWINGS
WITHOUT WRITTEN
AUTHORIZATION FROM THE
DESIGN ENGINEER.

DIMENSIONS & NOTES TAKE
PRECEDENCE OVER
GRAPHICAL REPRESENTATION

7. REVISED PER CITY OF SALEM REVIEW,	P.H.S. 07/22/2021
--------------------------------------	-------------------

Design: M.D.G.
Drawn: P.H.S.
Checked: M.D.G.
Date: NOV. 2017
Scale: AS SHOWN



10B # 6502

706