
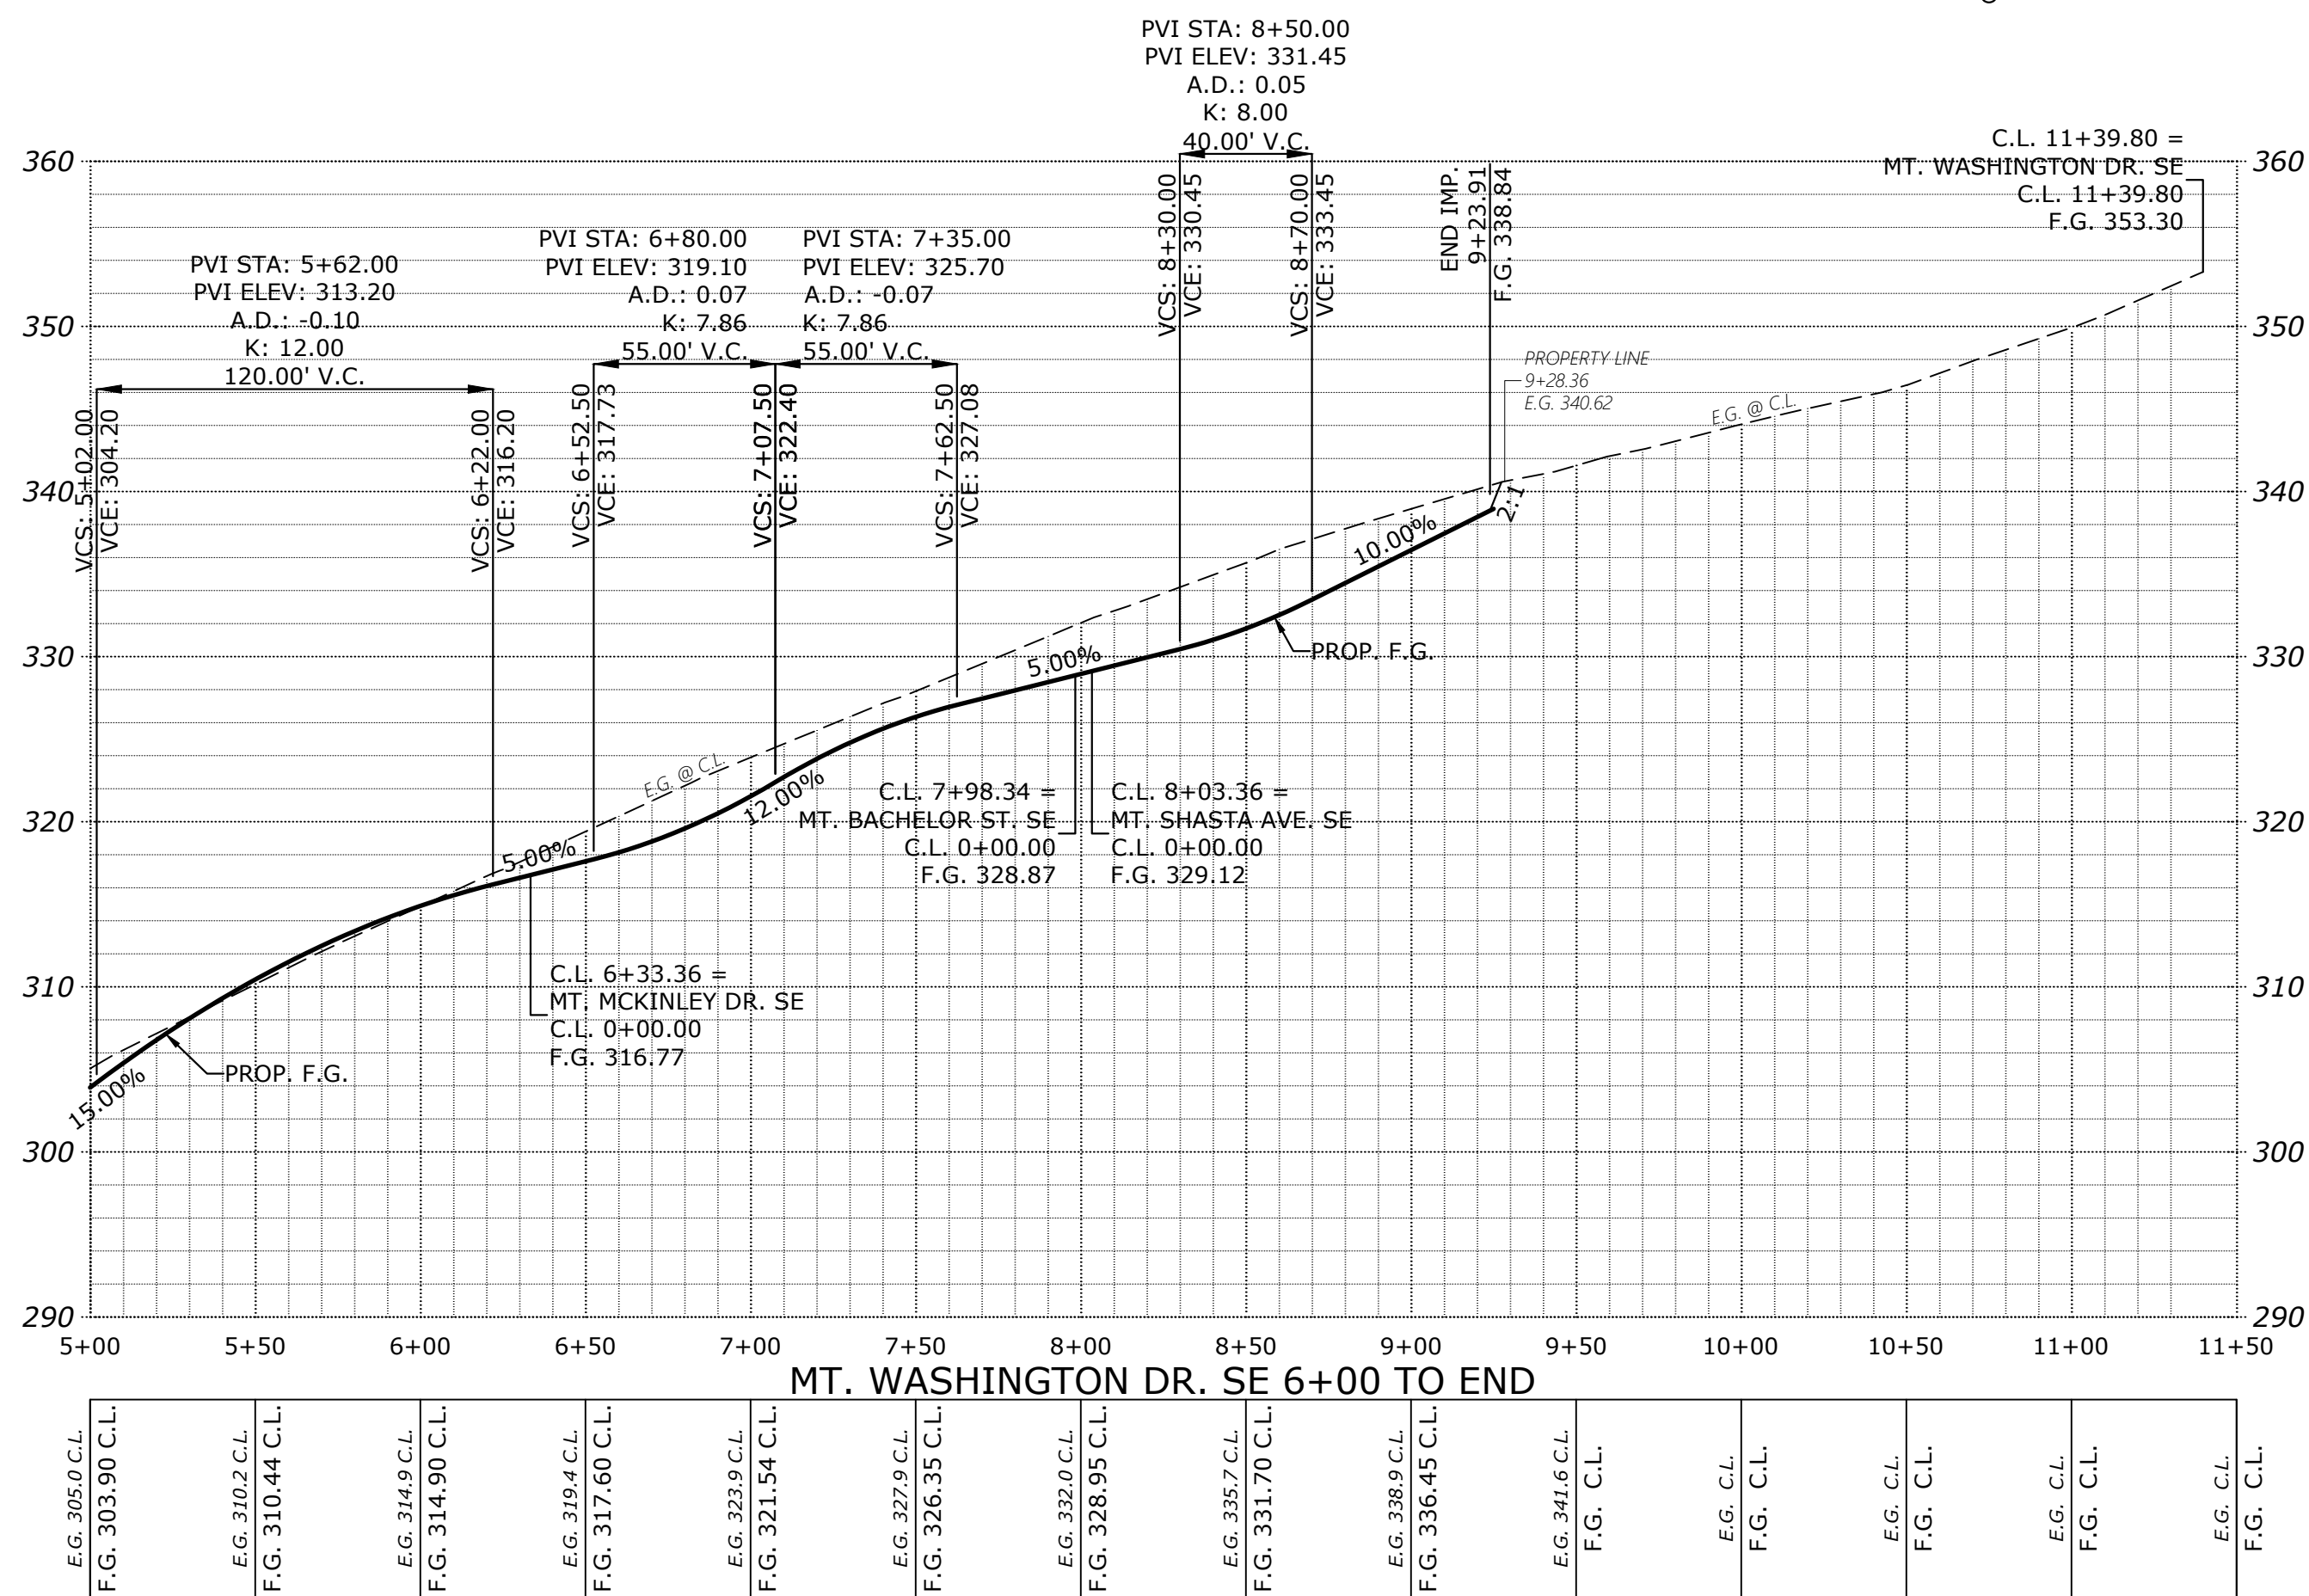
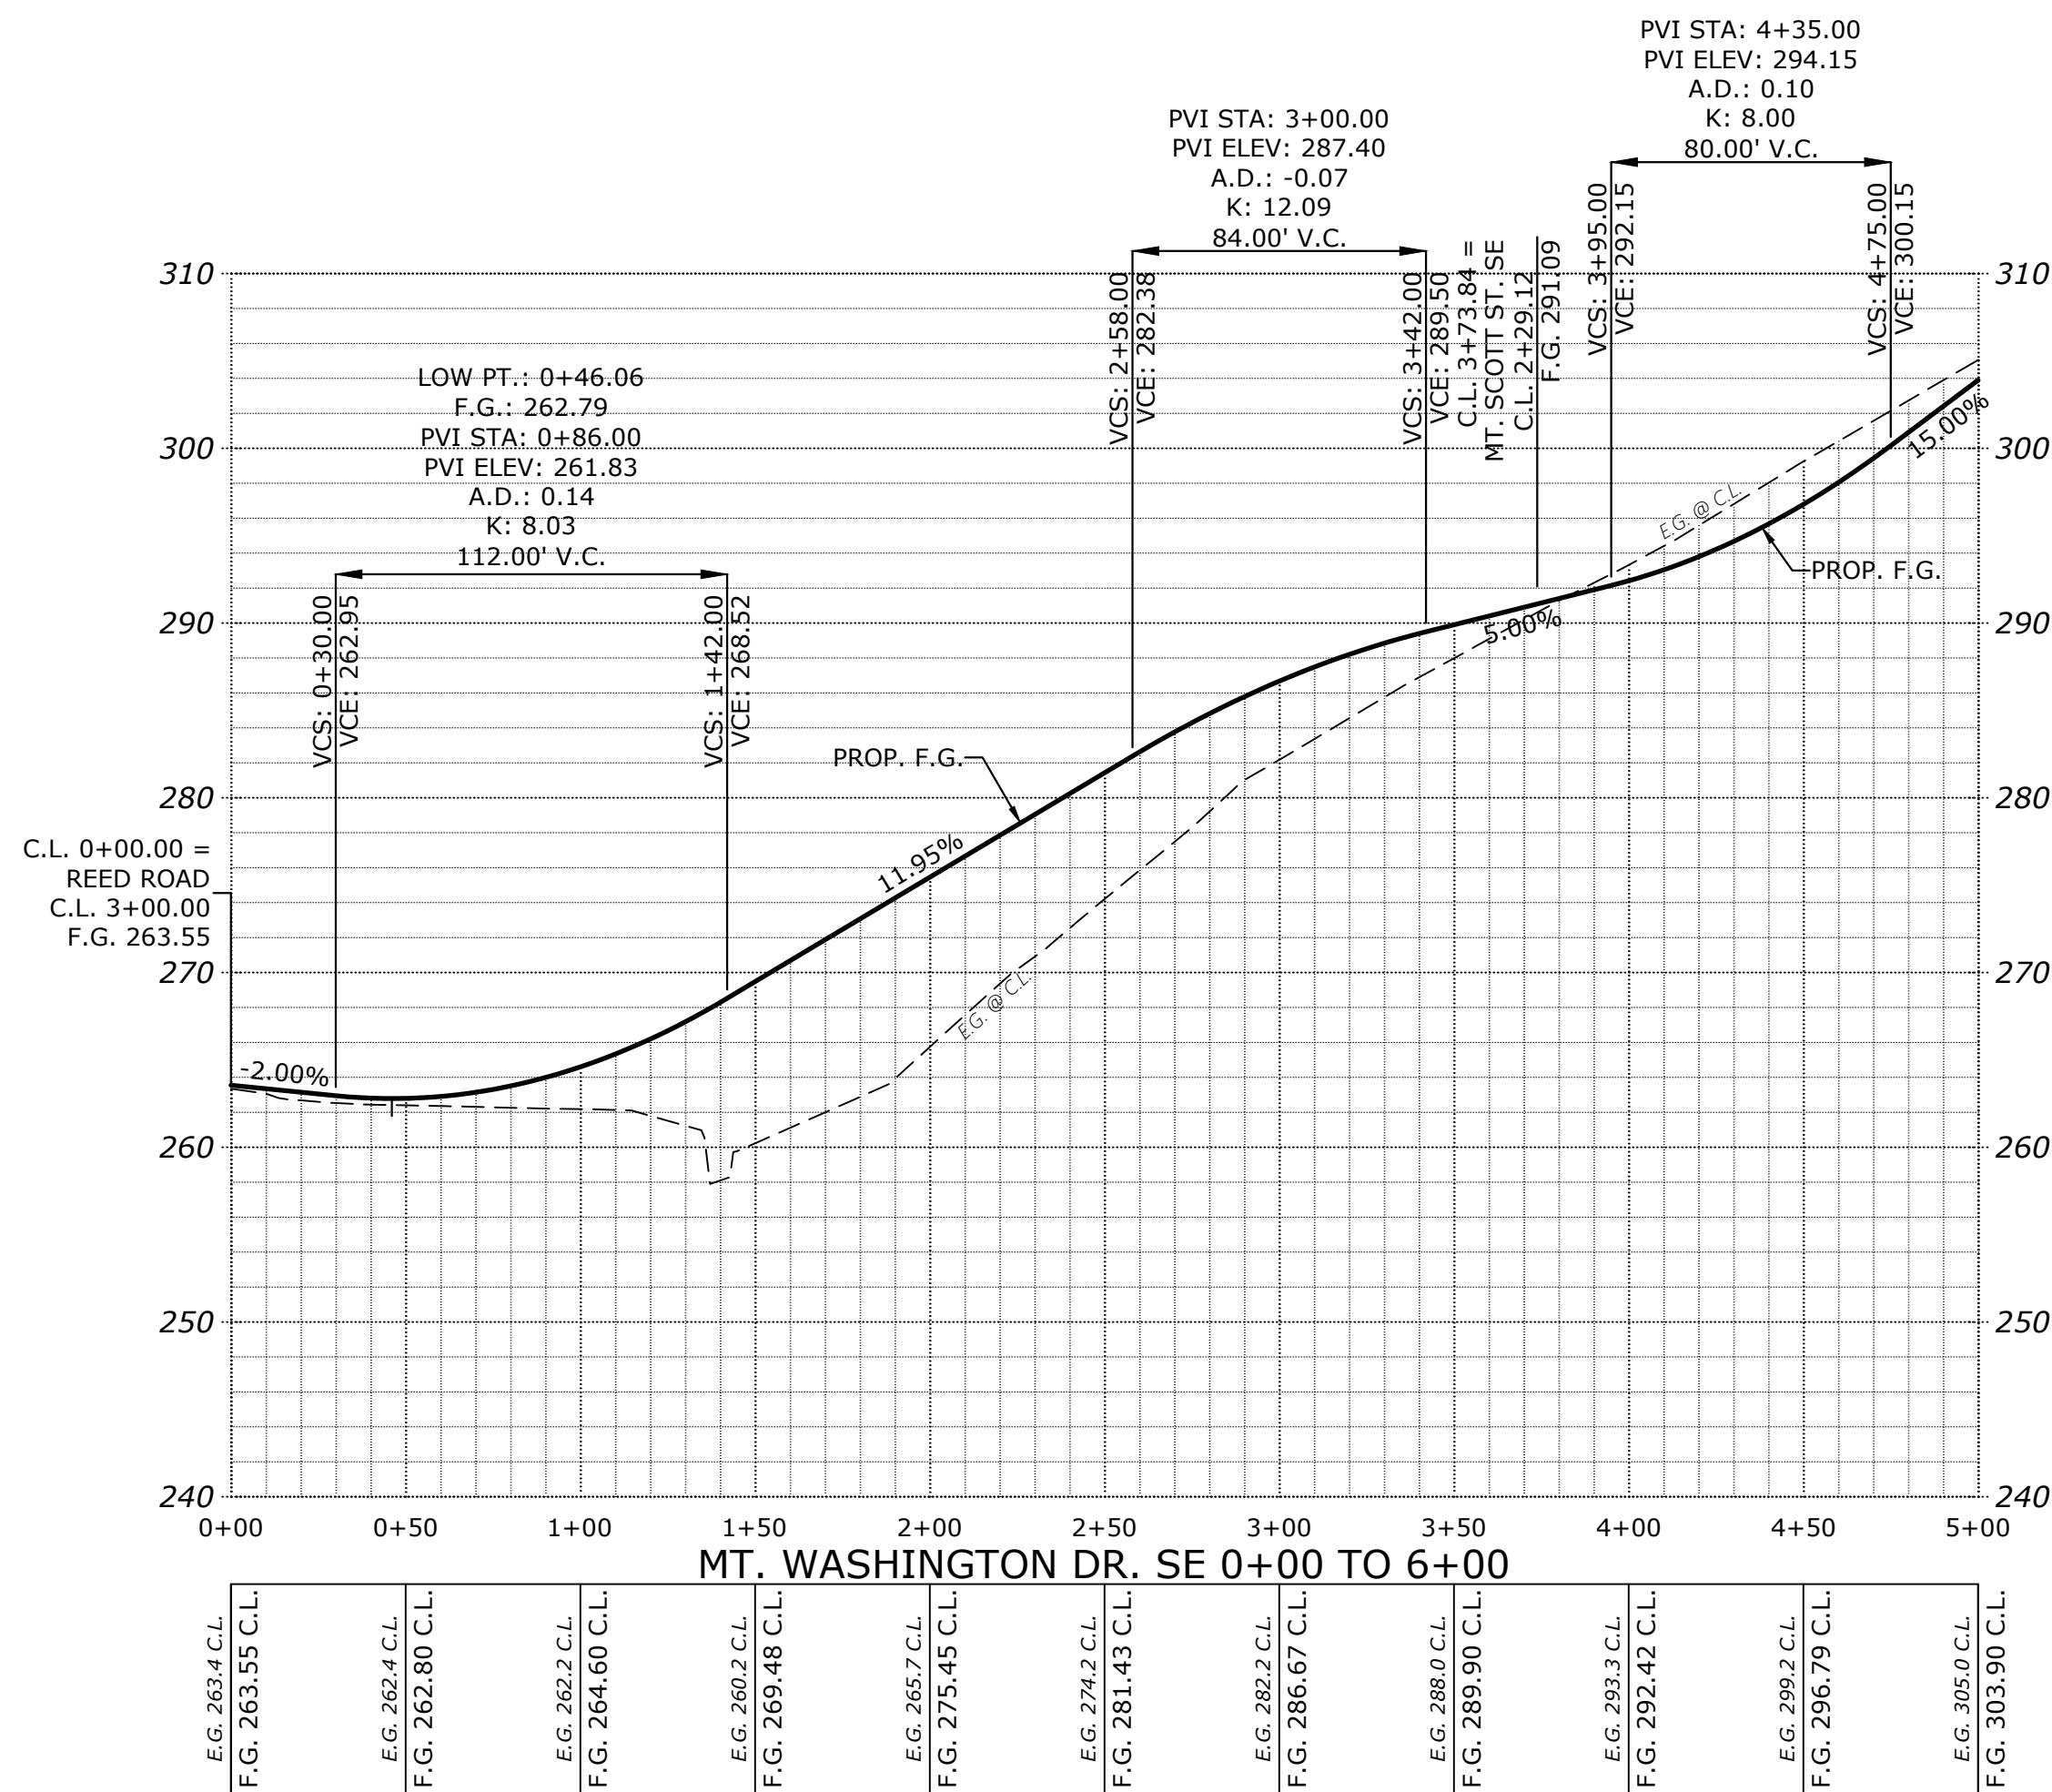


\\626\6234-FeedRoad\dwg\026234p01.dwg, P5061, 9/13/2023 10:12:56 AM, J.Hellingwerf

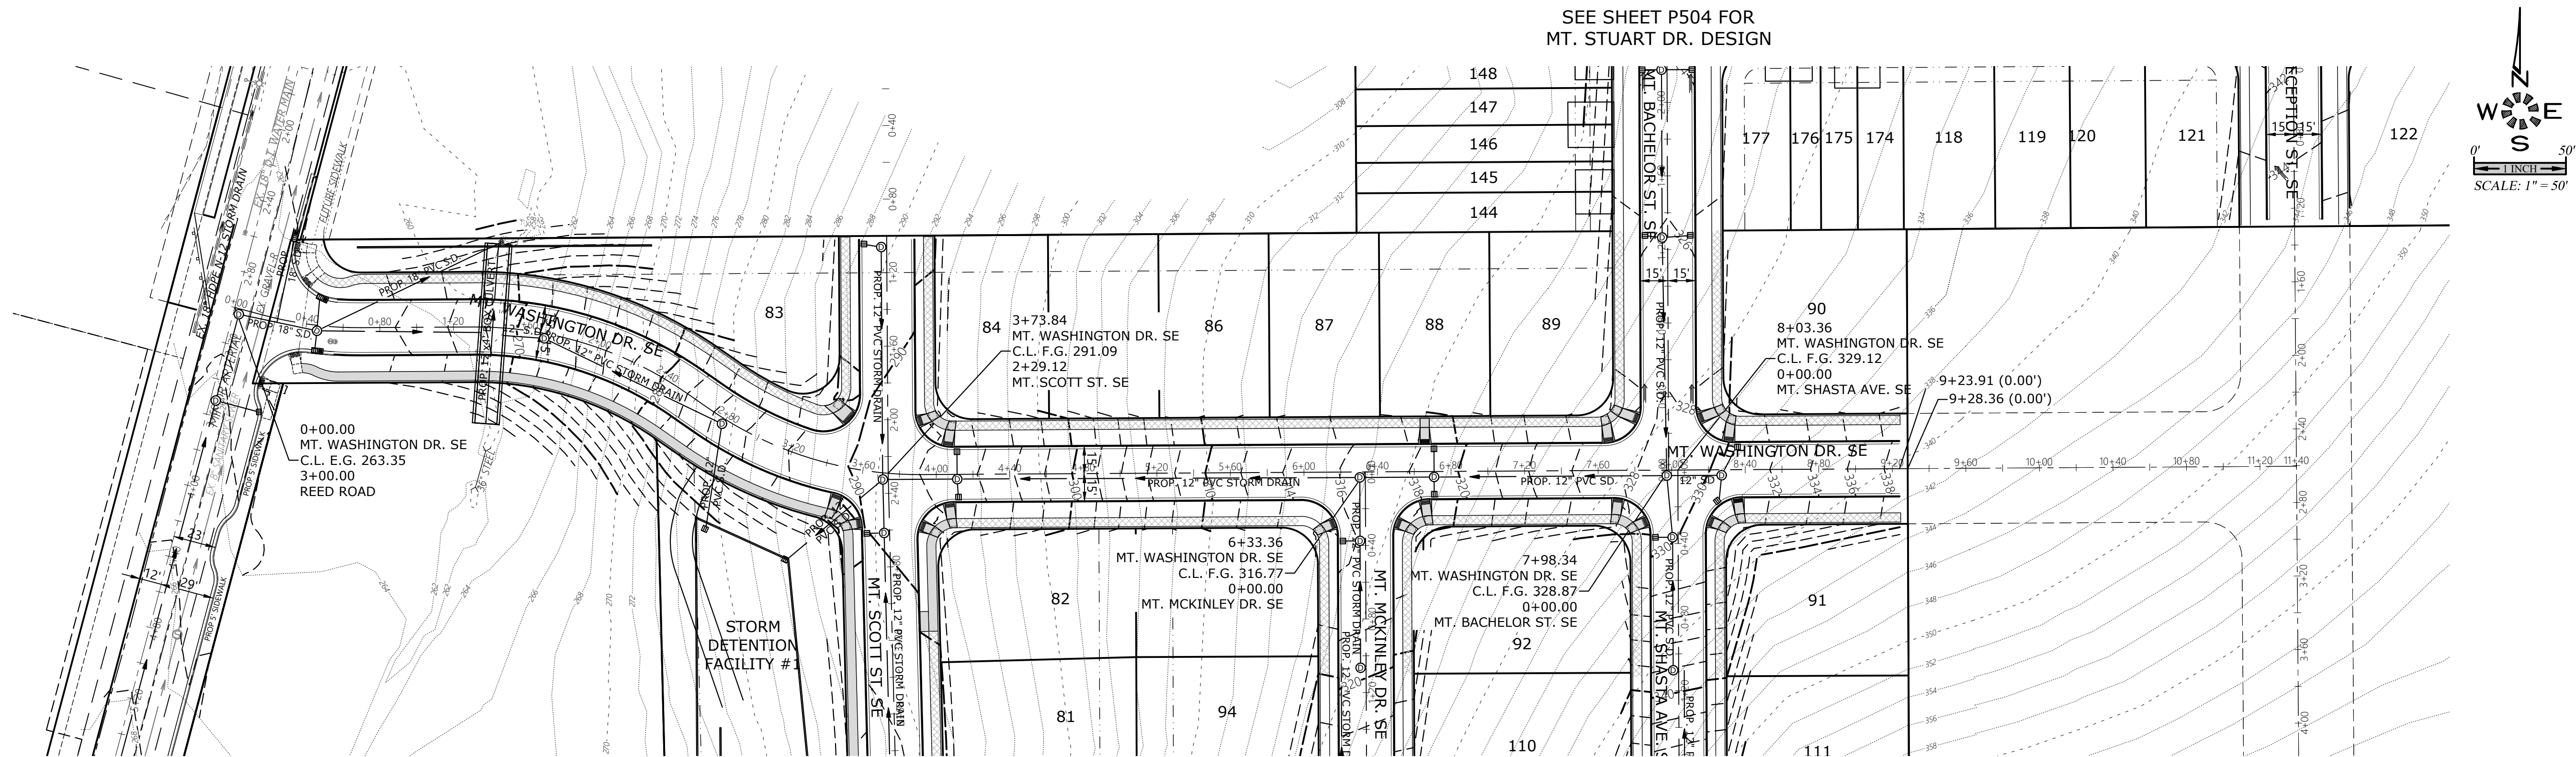

STREET
IMPROVEMENTS

COBURN GRAND VIEW
ESTATES

NO CHANGES, MODIFICATIONS
OR REVISIONS TO BE
MADE TO THESE DRAWINGS
WITHOUT WRITTEN
AUTHORIZATION FROM THE
DESIGN ENGINEER.
DIMENSIONS & NOTES TAKE
PRECEDENCE OVER
GRAPHICAL REPRESENTATION.

Design: M.D.G.
Drawn: P.H.S.
Checked: J.J.G.
Date: JUNE 2018
Scale: AS SHOWN
As-Built: ----



EXPIRES: 06-30-2023

JOB # 6234

P506

2. REVISED SECTIONS & PARCEL STATISTICS J.P.H. 09/08/2023

1. REVISED PARCEL STATISTICS P.H.S. 07/06/2023