


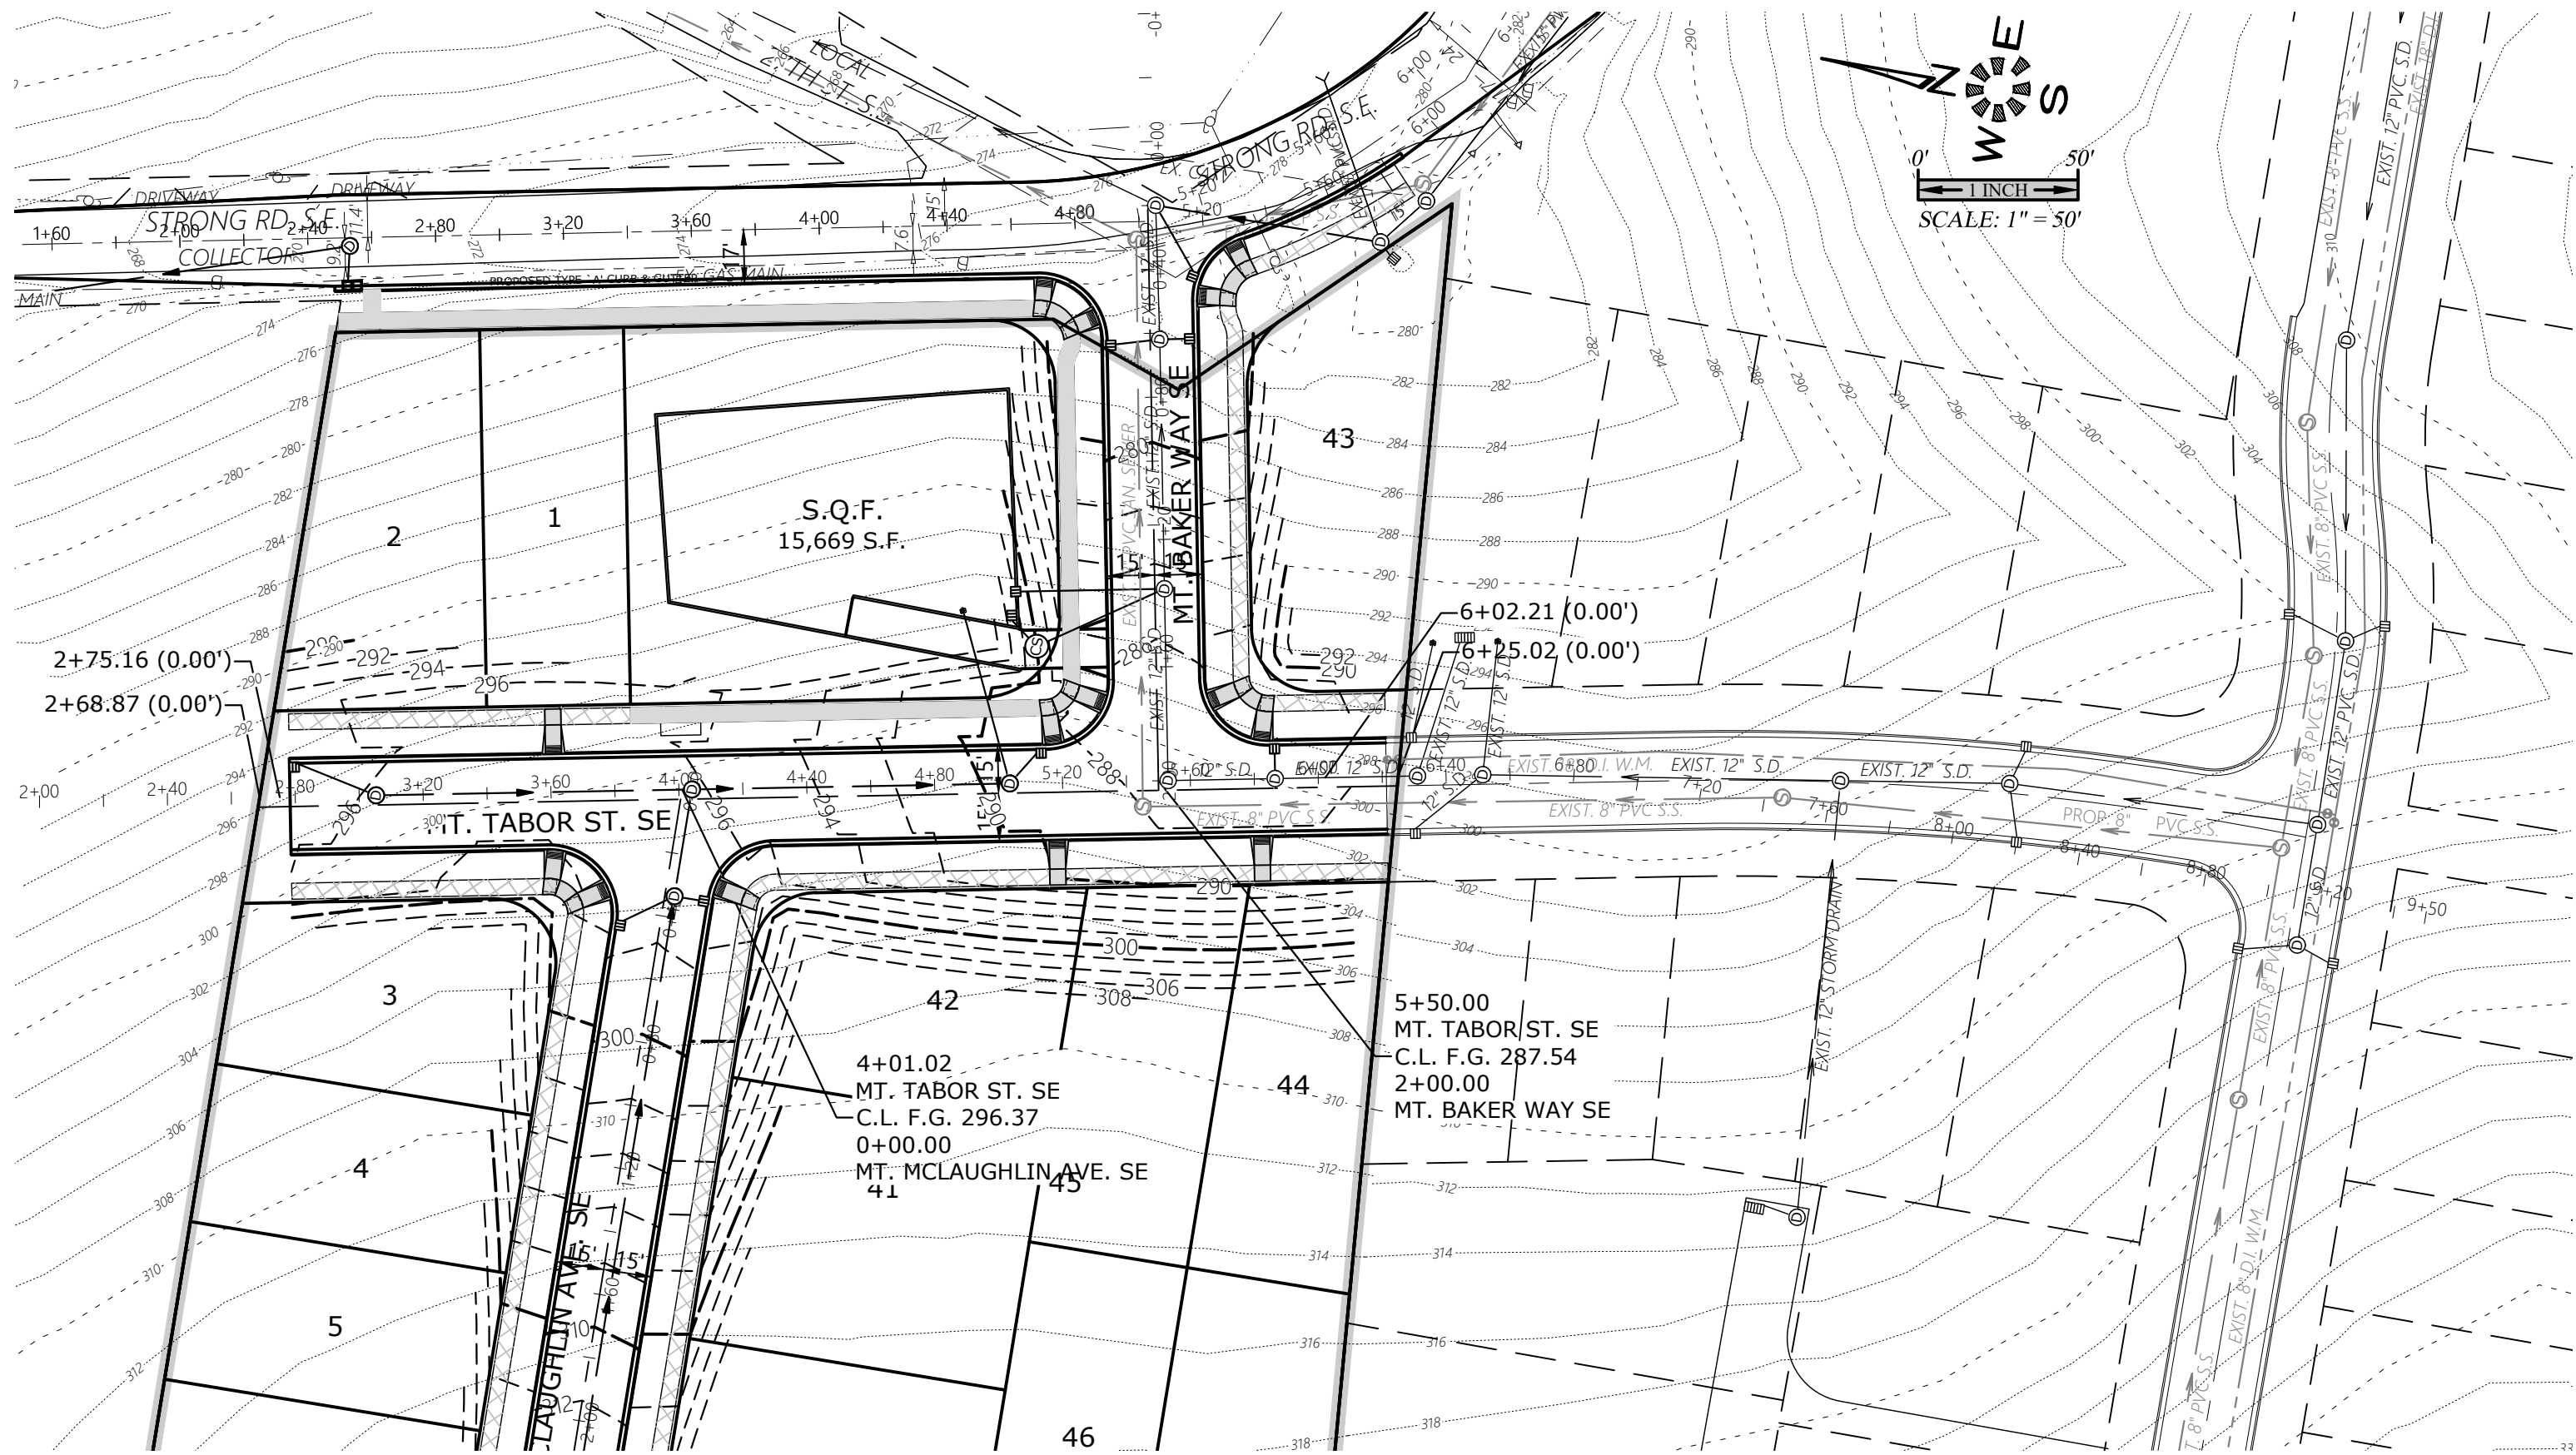
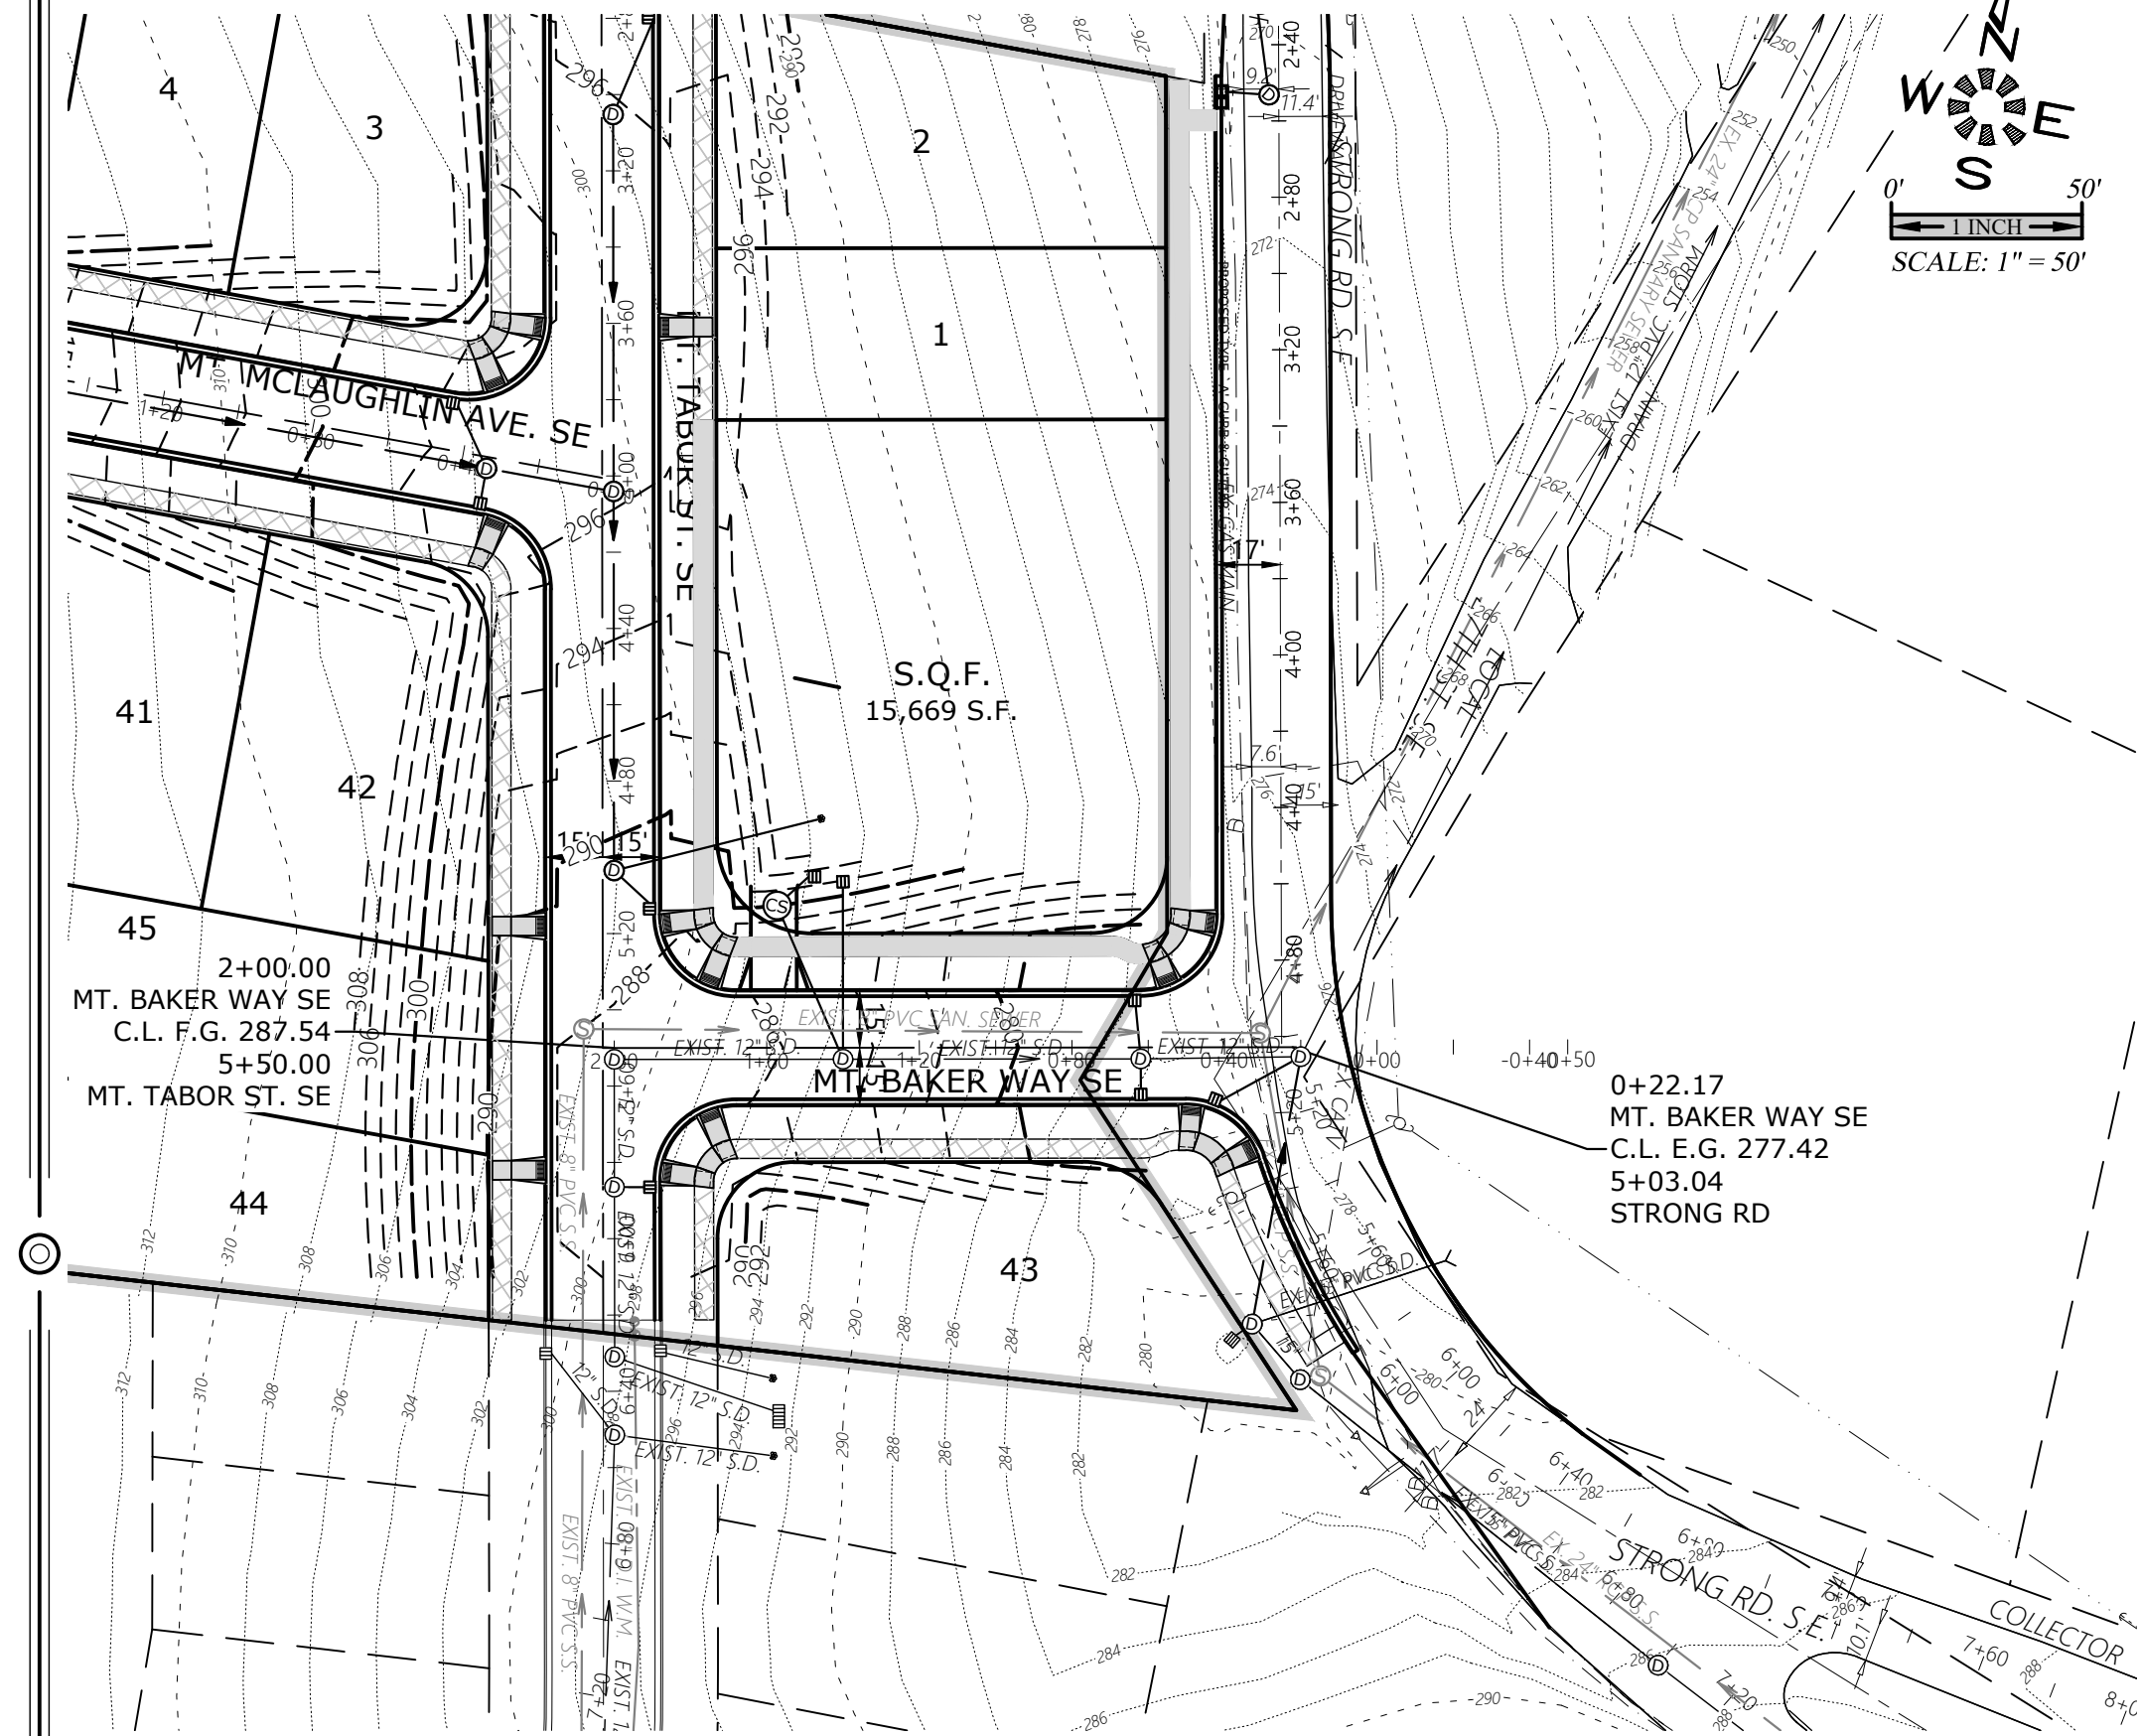
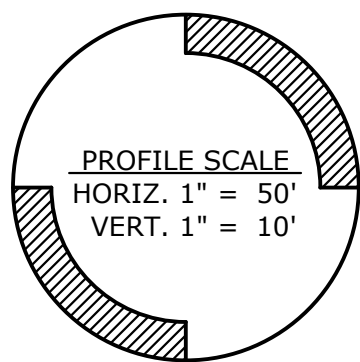


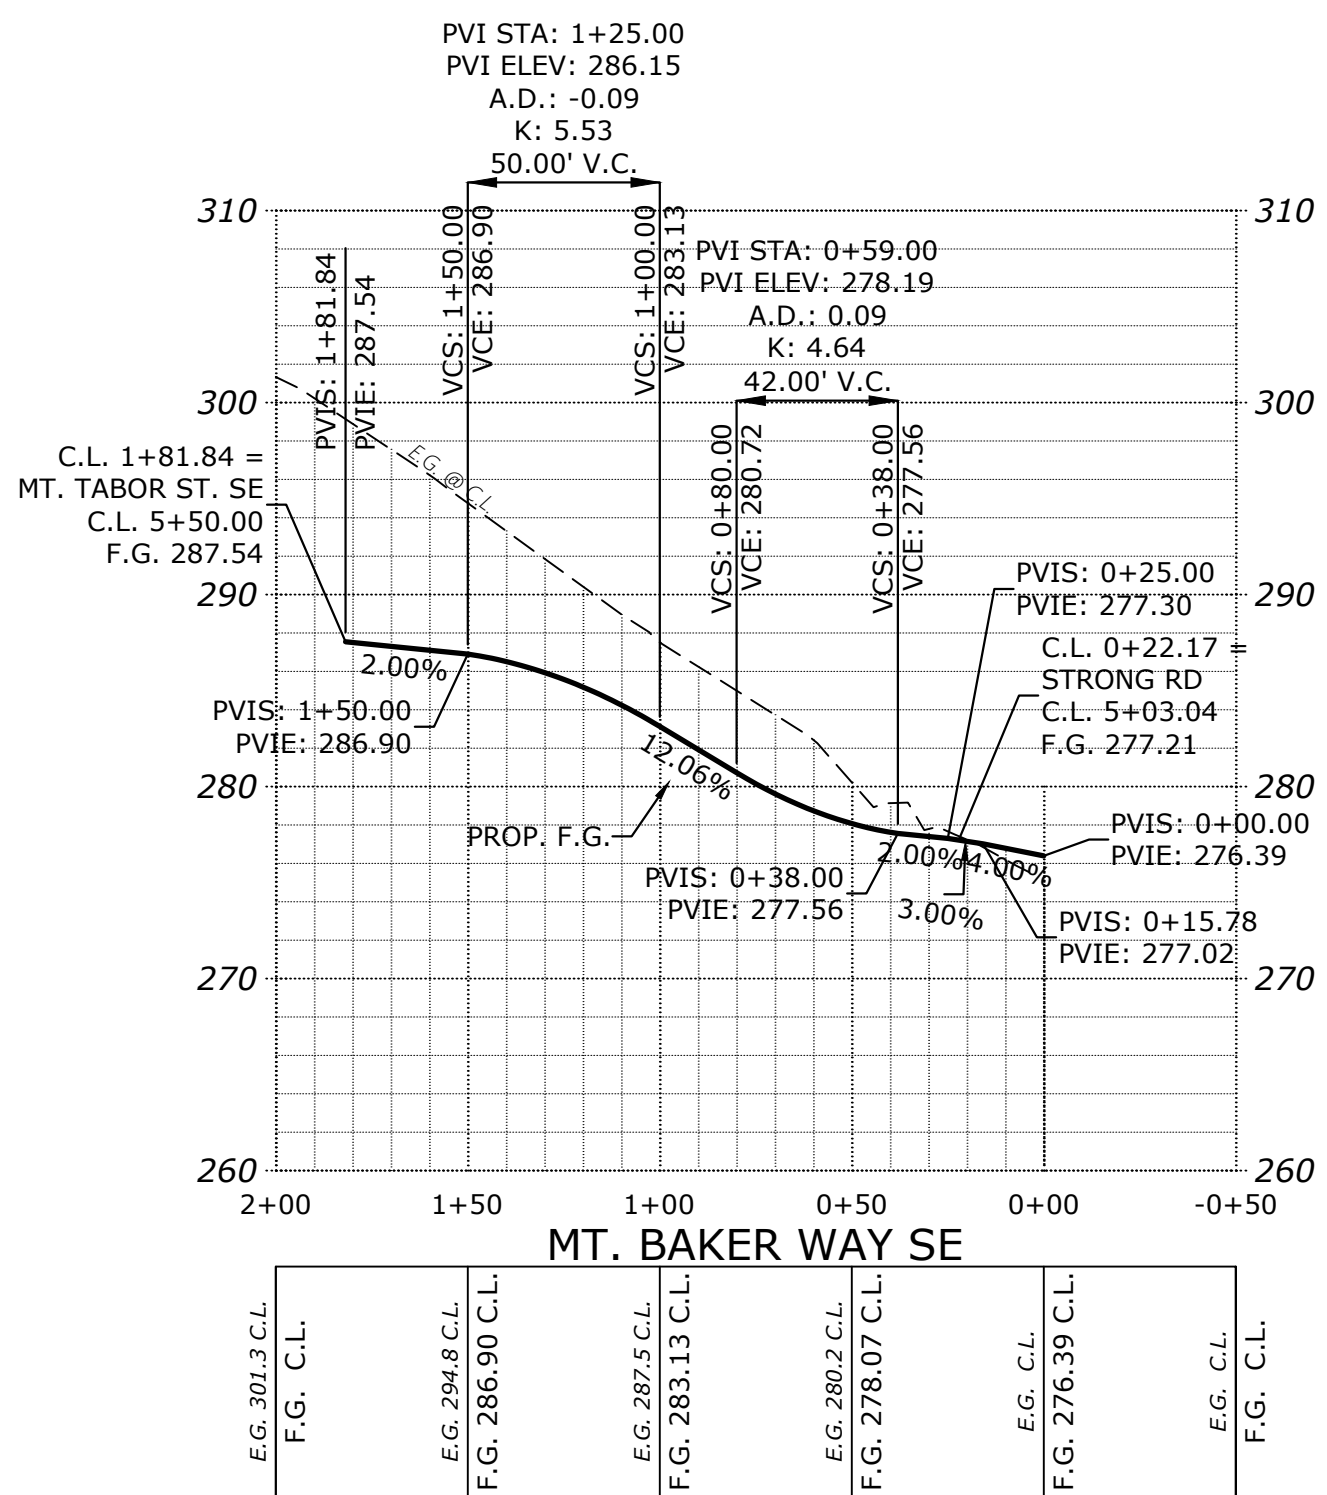

SEE SHEET P502 FOR
MT. MCLAUGHLIN DESIGN

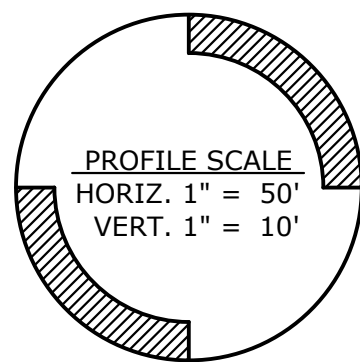

SEE SHEET P517 FOR
TYPICAL STREET SECTIONS

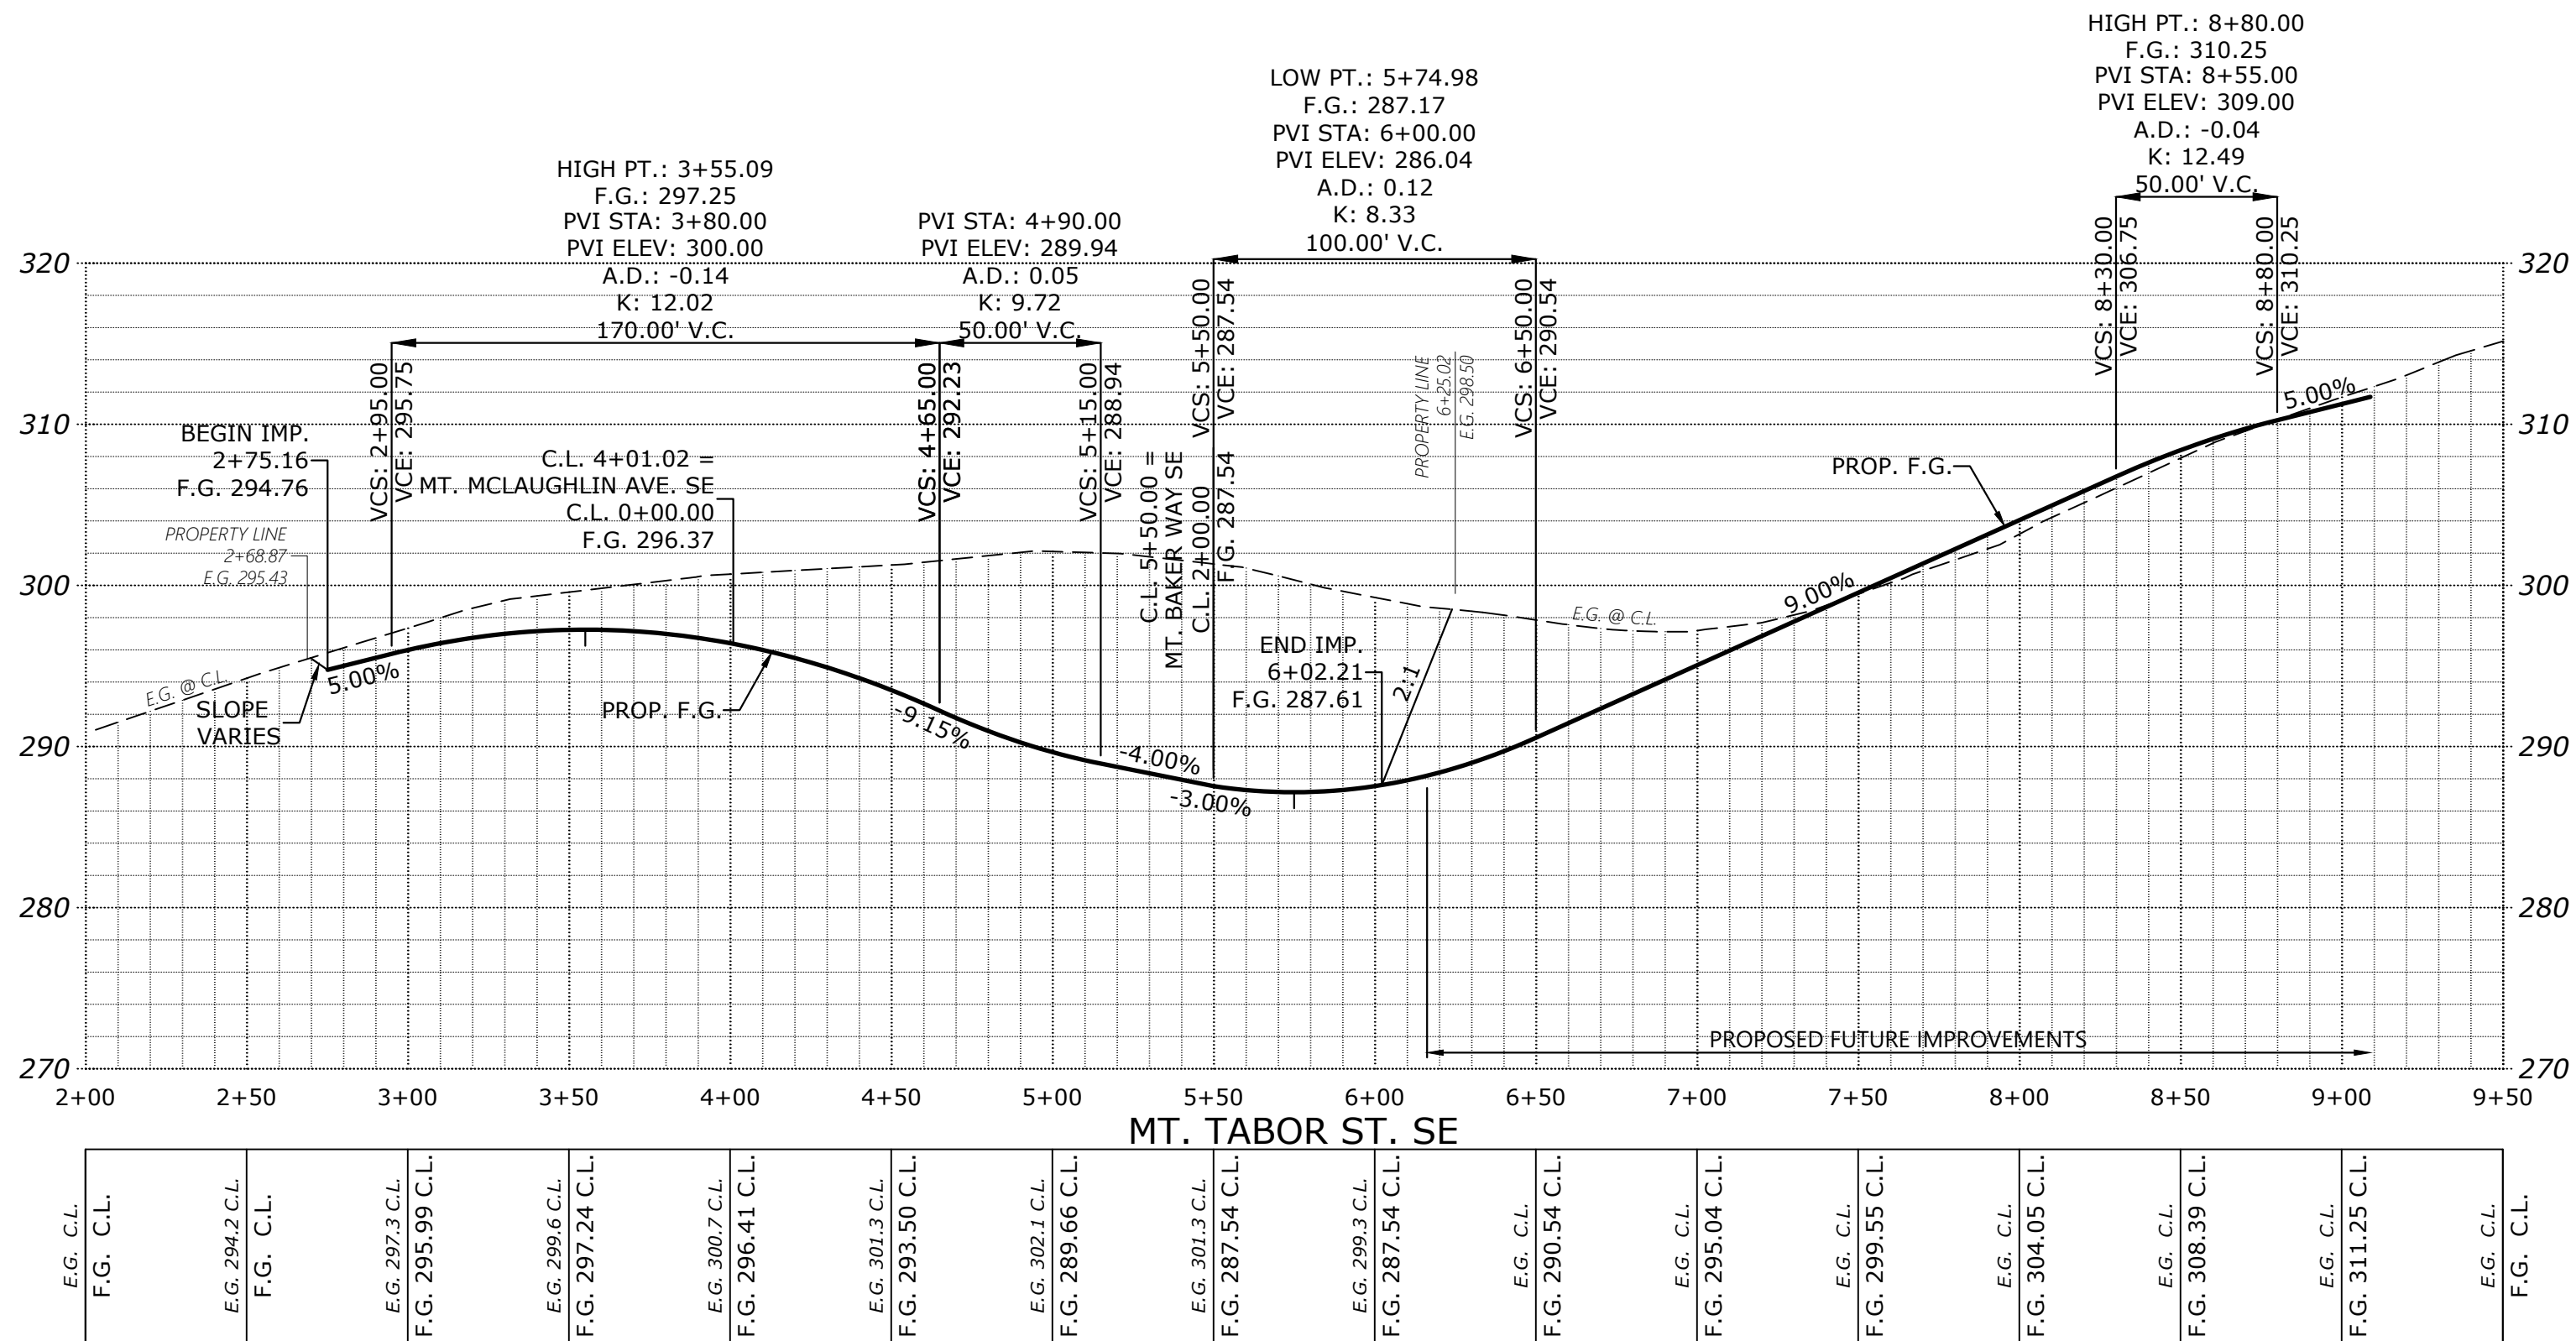

MULTI/TECH

ENGINEERING SERVICES, INC.

1155 13th ST. S.E. SALEM, OR. 97302

PH. (503) 363-5227 FAX. (503) 366-1660

www.mtengr.com email: office@mtengr.com

STREET IMPROVEMENTS

COBURN GRAND VIEW ESTATES

NO CHANGES, MODIFICATIONS OR REVISIONS TO BE MADE TO THESE DRAWINGS WITHOUT WRITTEN AUTHORIZATION FROM THE DESIGN ENGINEER.

DIMENSIONS & NOTES TAKE PRECEDENCE OVER GRAPHICAL REPRESENTATION.

2. REVISED SECTIONS & PARCEL STATISTICS

1. REVISED PARCEL STATISTICS

J.P.H. 09/08/2023

P.H.S. 07/06/2023

Design: M.D.G.

Drawn: P.H.S.

Checked: J.J.G.

Date: JUNE 2018

Scale: AS SHOWN

As-Built: ----

REGISTERED PROFESSIONAL ENGINEER

MARK C. COBURN

EXPIRES: 06-30-2023

JOB # 6234

P501