


\\626\6234-FeedRoad\dwg\026234p07.dwg, 15/07/21, 9:13:23 AM, J.Hellingwerth

SEE SHEET P504
FOR MT. STUART DR.
DESIGN



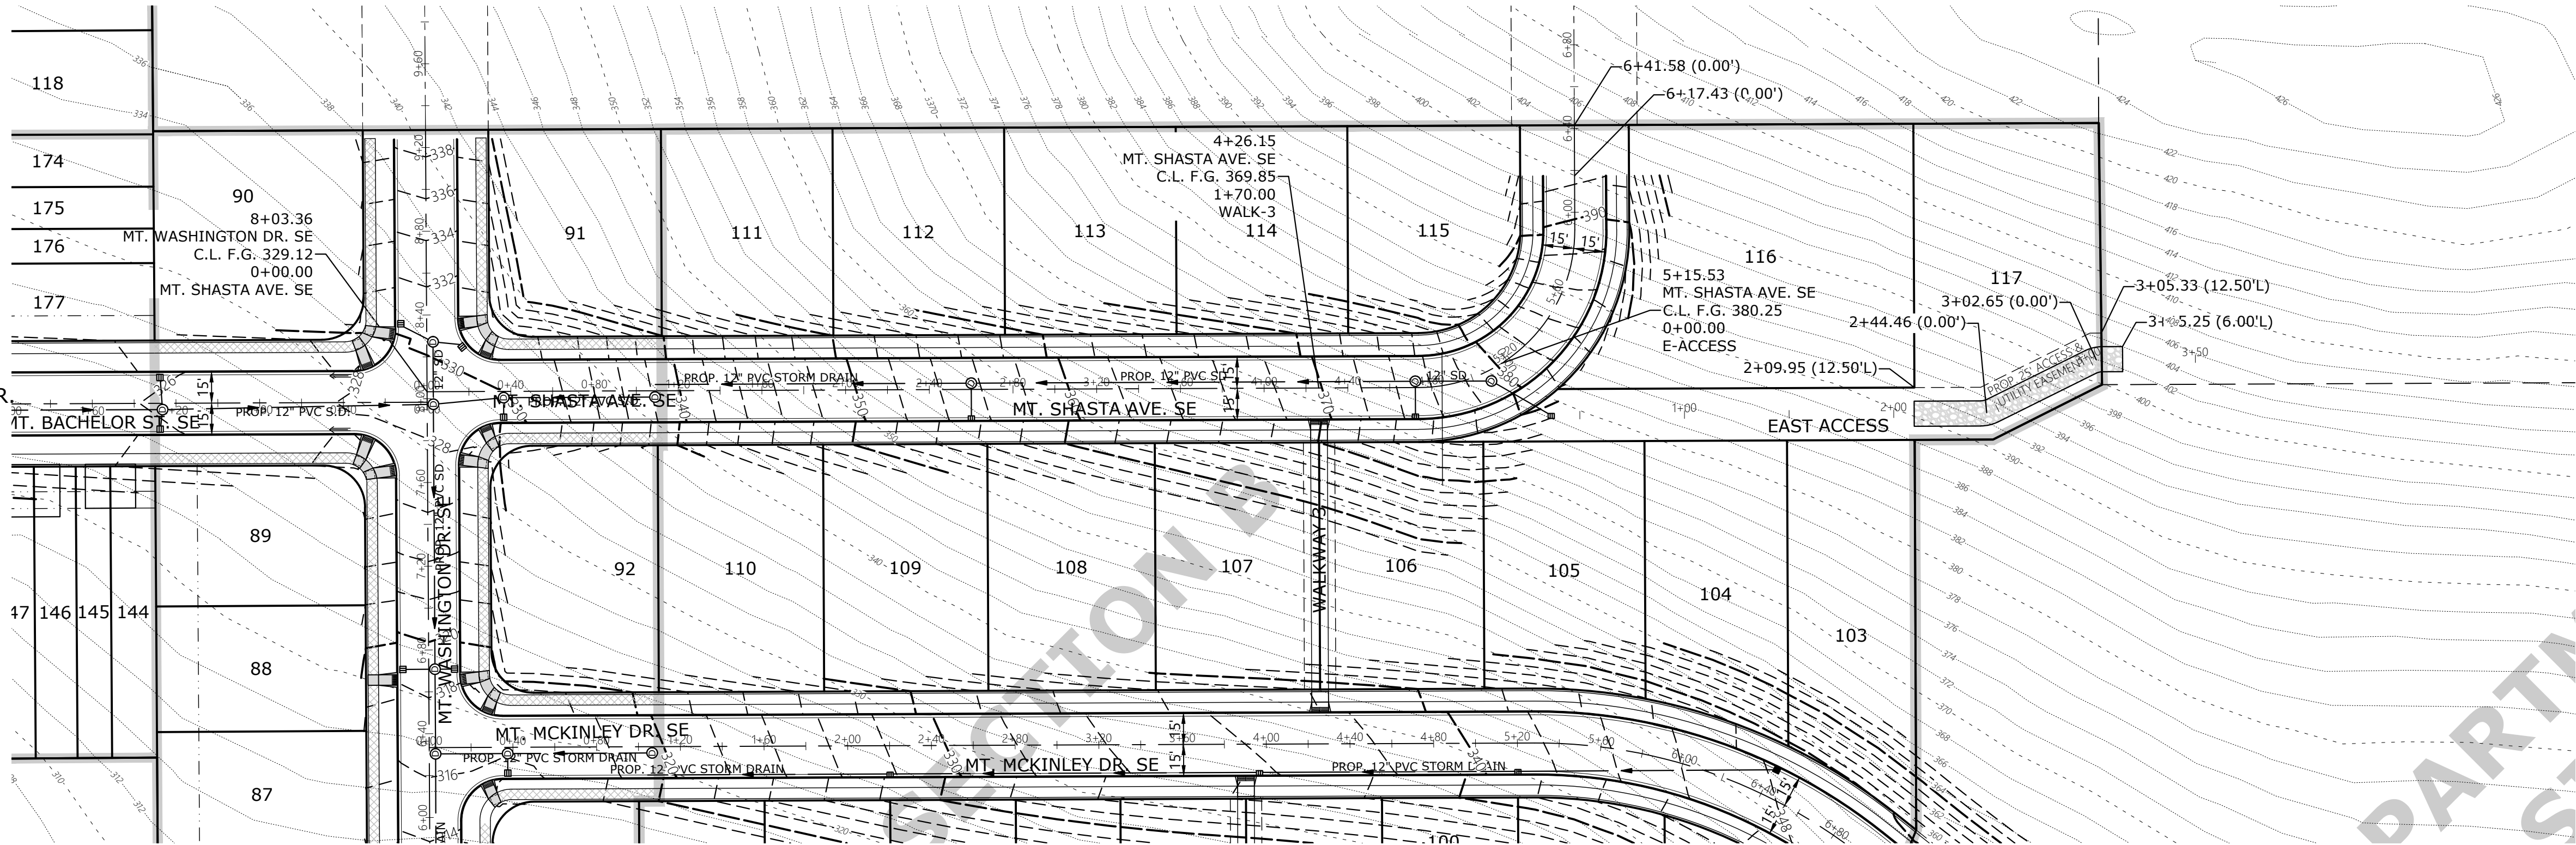


SEE SHEET P506 FOR
MT. WASHINGTON DR. DESIGN

SEE SHEET P514 FOR
WALKWAY DESIGNS

SEE SHEET P509 & P510
FOR MT. MCKINLEY DR. DESIGN

SEE SHEET P517 FOR
TYPICAL STREET SECTIONS

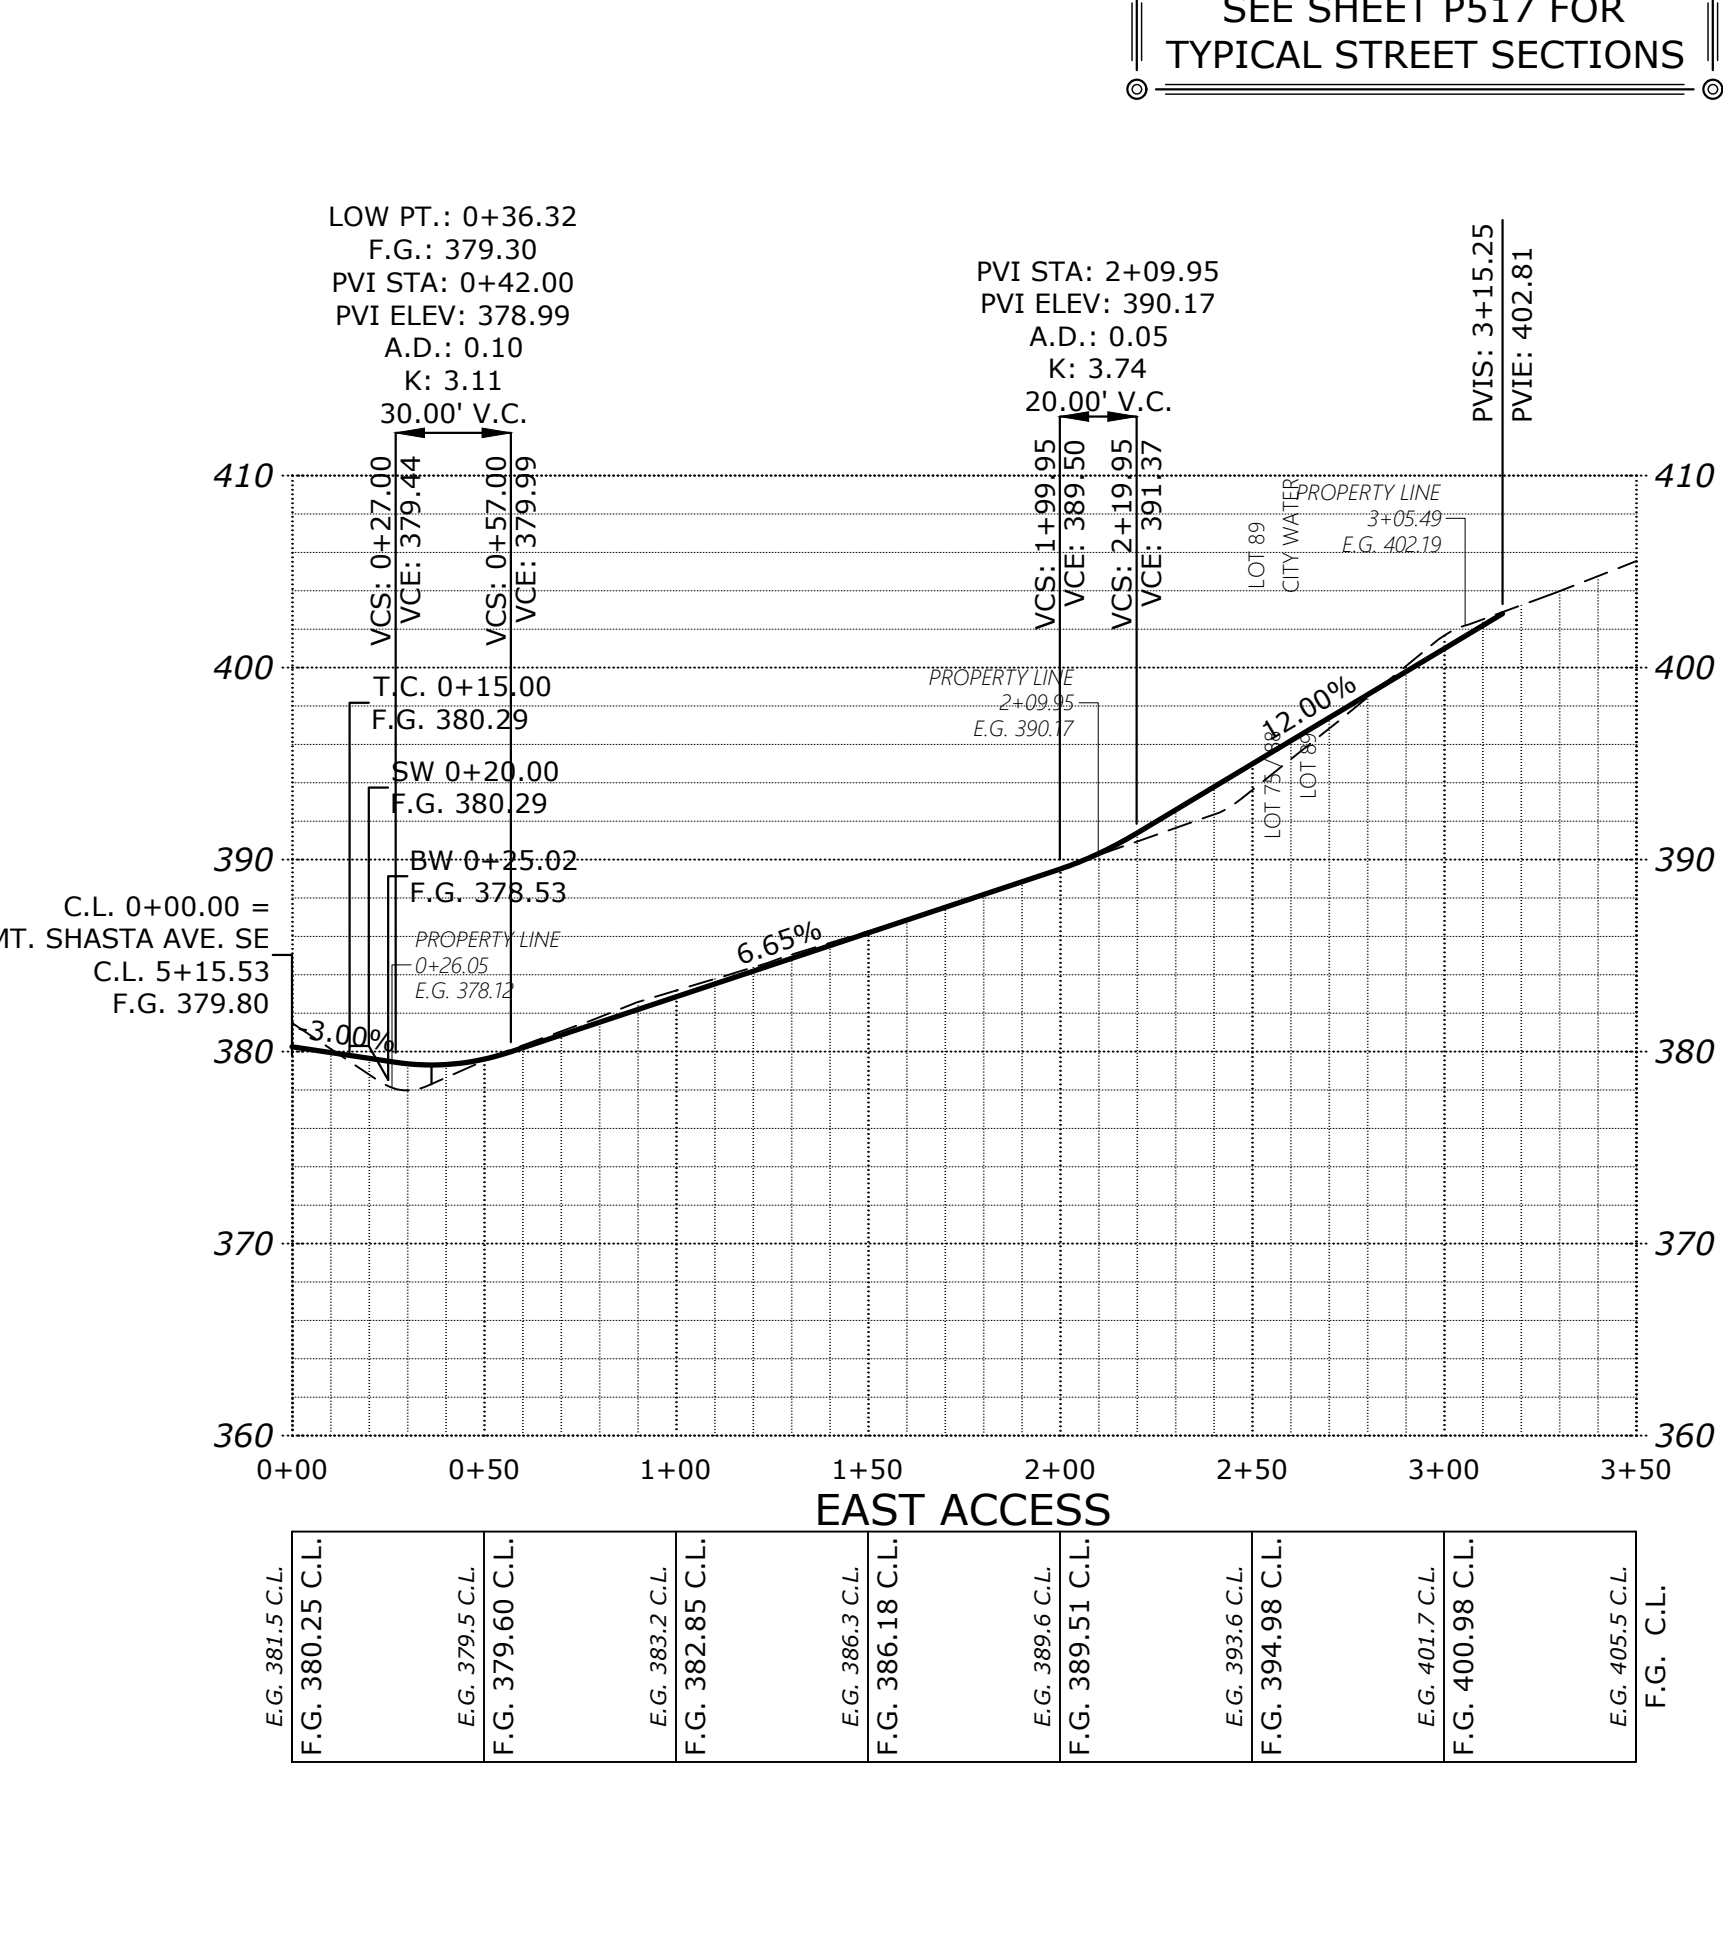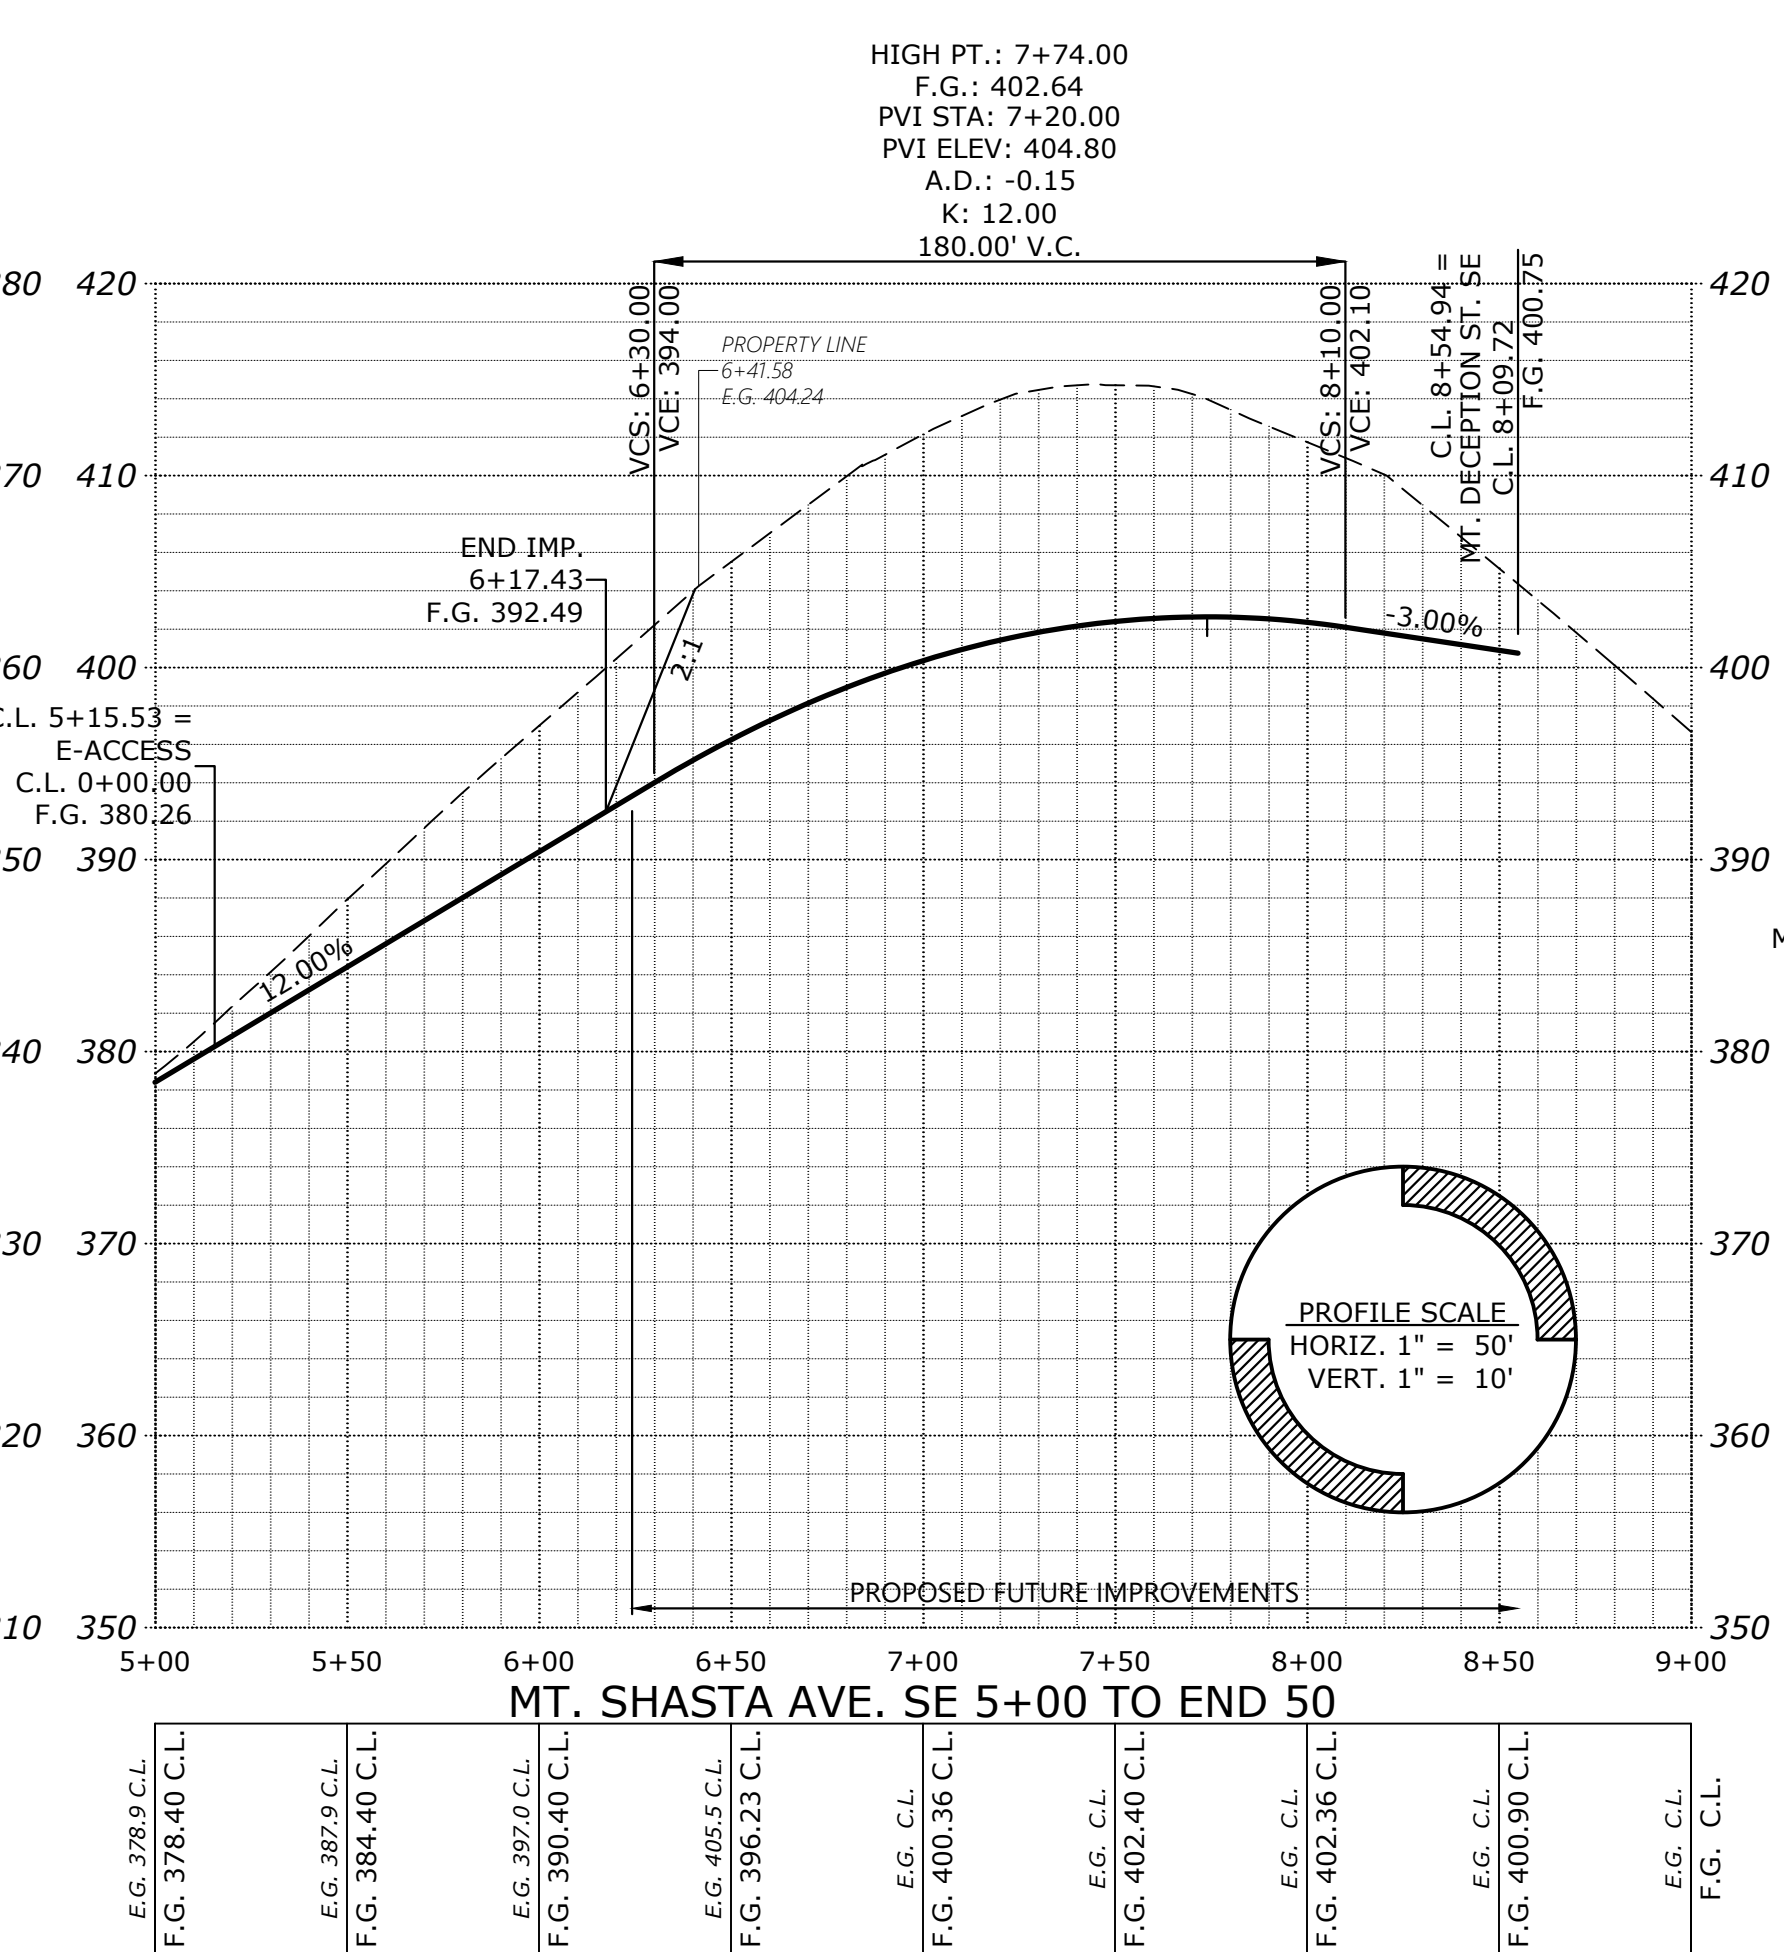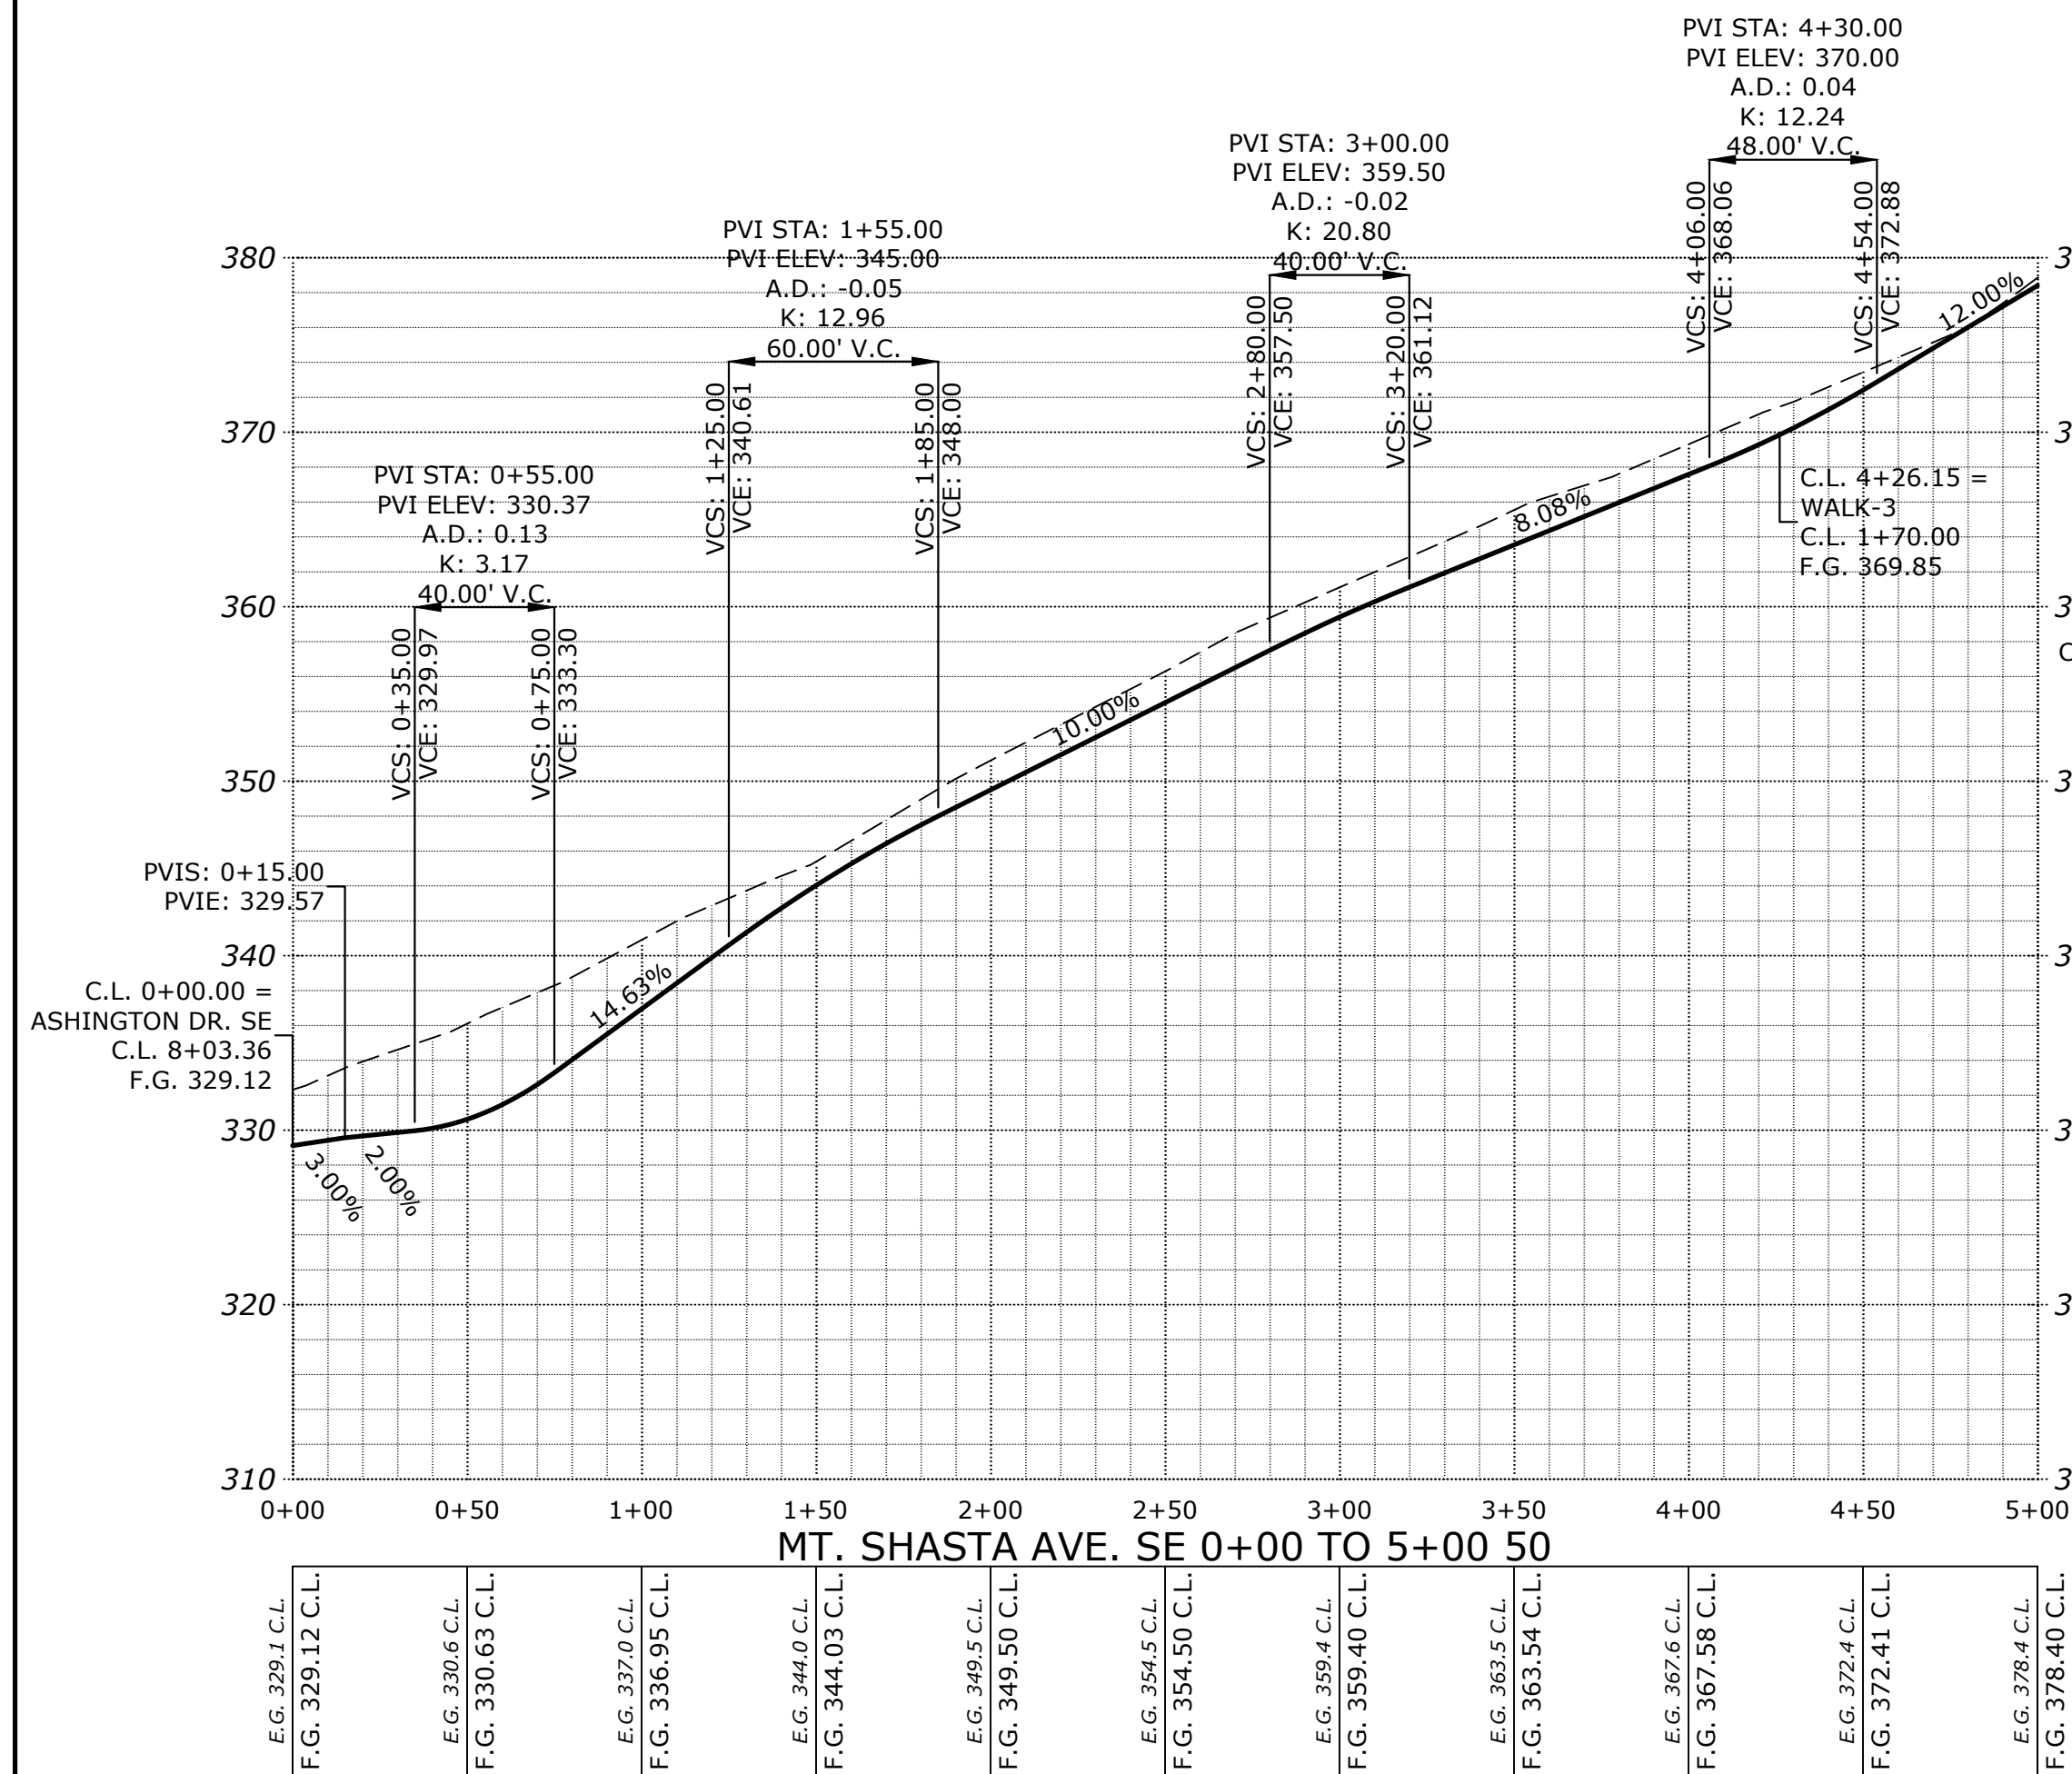

MULTI/TECH
ENGINEERING SERVICES, INC.
1155 13TH ST. S.E. SALEM, OR. 97302
PH: (503) 363-5527 FAX: (503) 364-5660
www.mtengineering.net office@mtengineering.net

STREET
IMPROVEMENTS

COBURN GRAND VIEW
ESTATES

NO CHANGES, MODIFICATIONS
OR REVISIONS TO BE
MADE TO THESE DRAWINGS
WITHOUT WRITTEN
AUTHORIZATION FROM THE
DESIGN ENGINEER.
DIMENSIONS & NOTES TAKE
PRECEDENCE OVER
GRAPHICAL REPRESENTATION.

Design: M.D.G.
Drawn: P.H.S.
Checked: J.J.G.
Date: JUNE 2018
Scale: AS SHOWN
As-Built: ---

REGISTERED PROFESSIONAL
ENGINEER
MARK GREVIL
EXPIRES: 06-30-2023
JOB # 6234

P507