



\\6234\FredRao\dwg\026234p0.dwg, P5131, 9/13/2023 10:24:48 AM, J.Hellingworth

SEE SHEET P512 FOR
MT. BAILEY DR. DESIGN

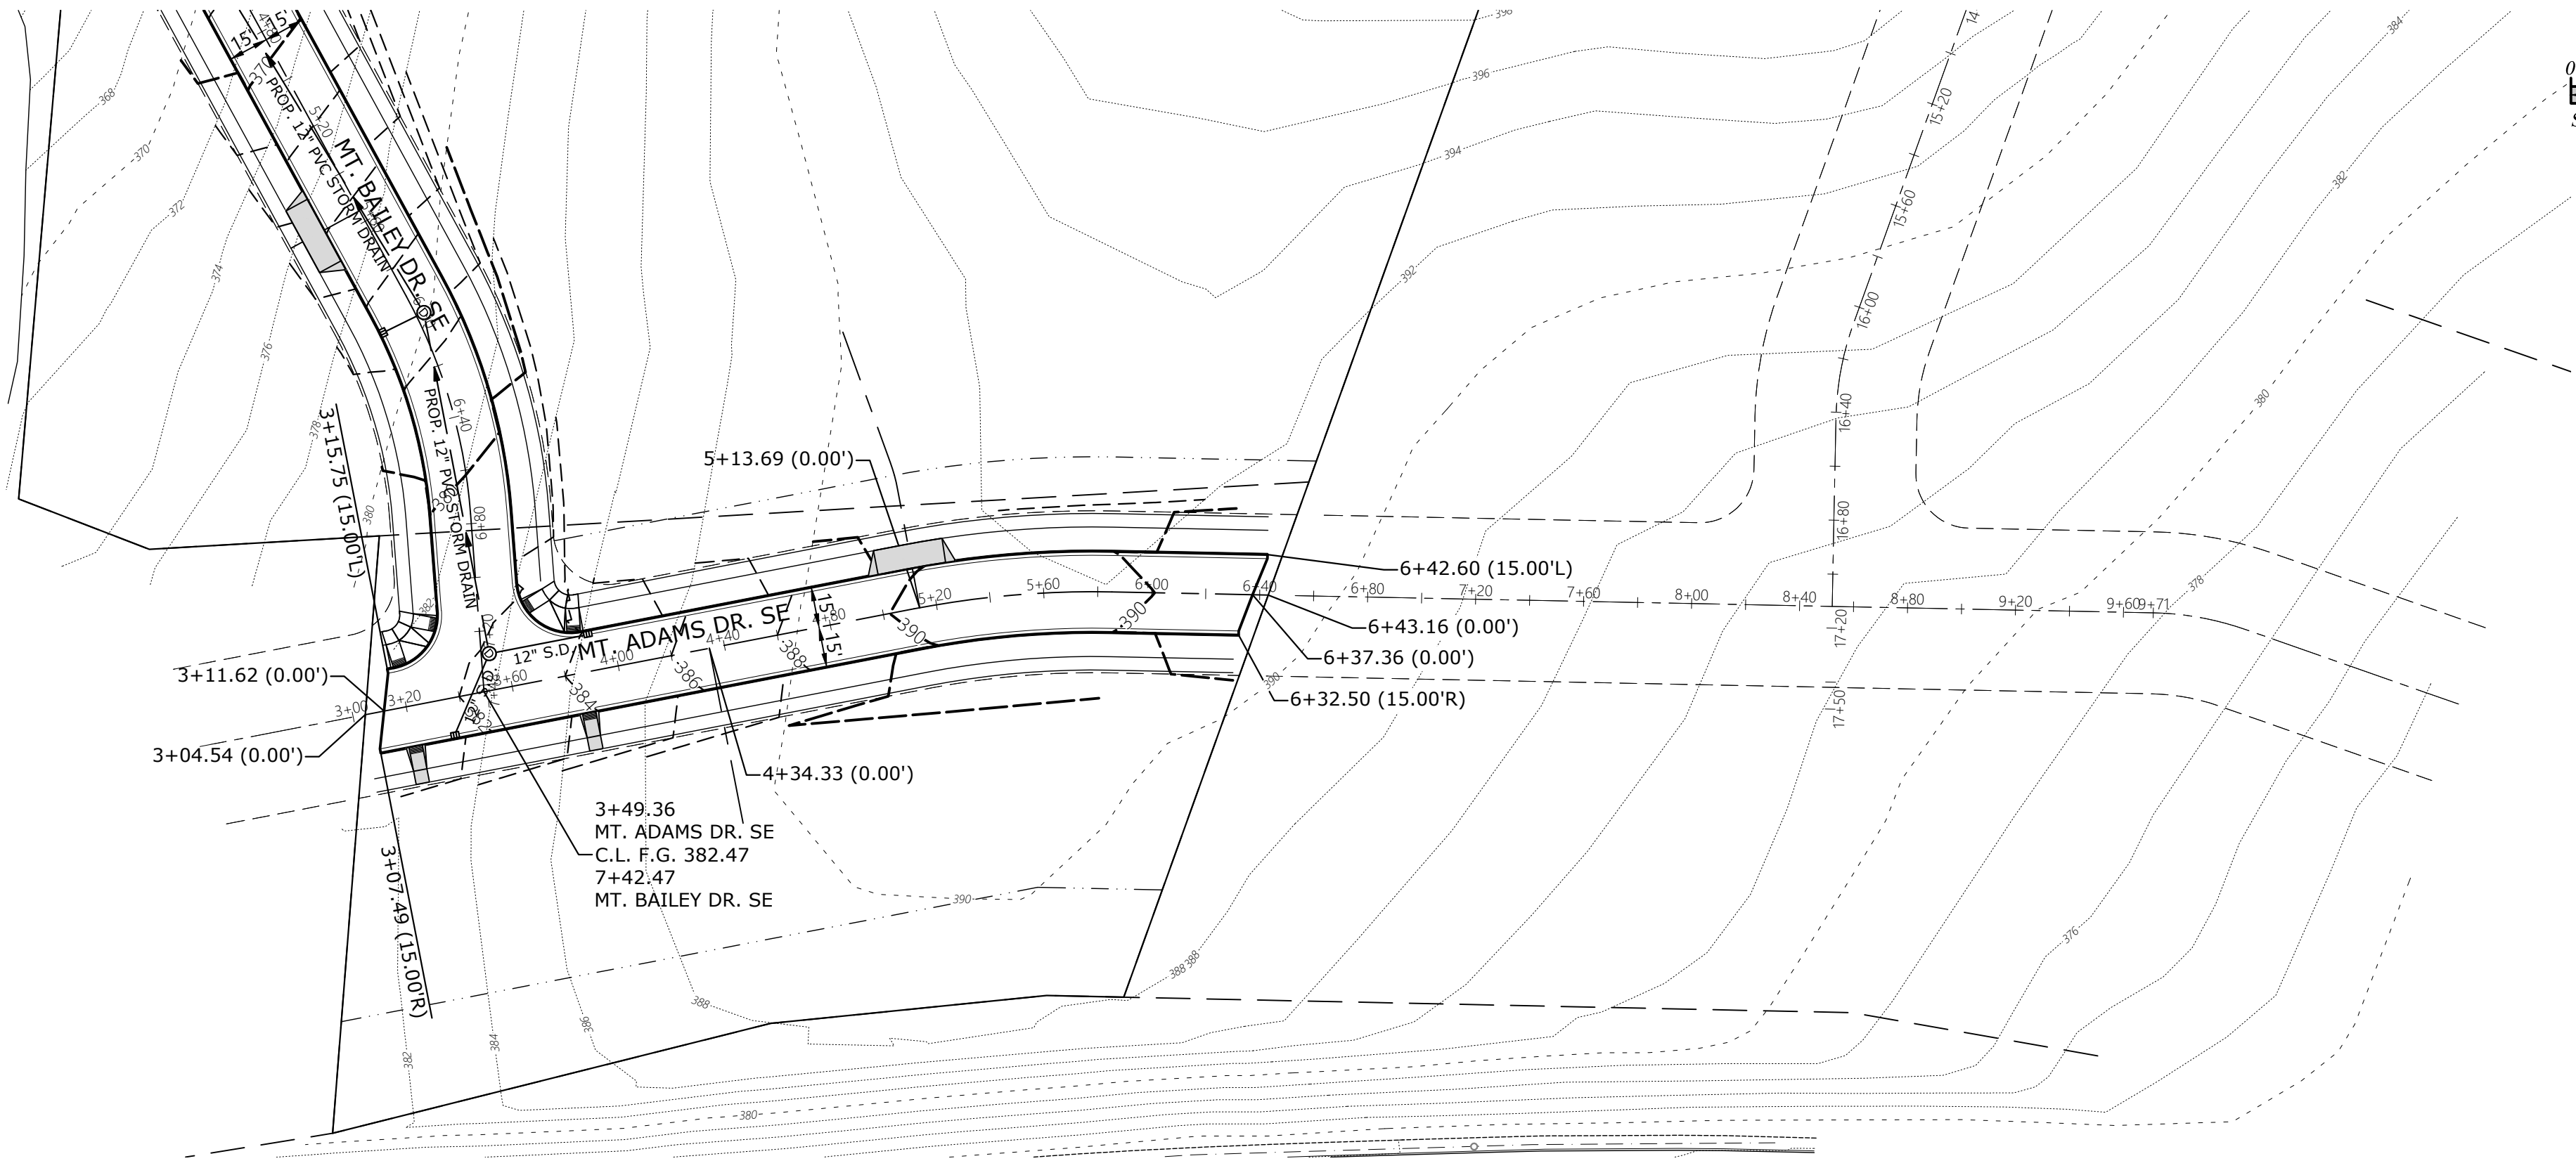

SEE SHEET P517 FOR
TYPICAL STREET SECTIONS

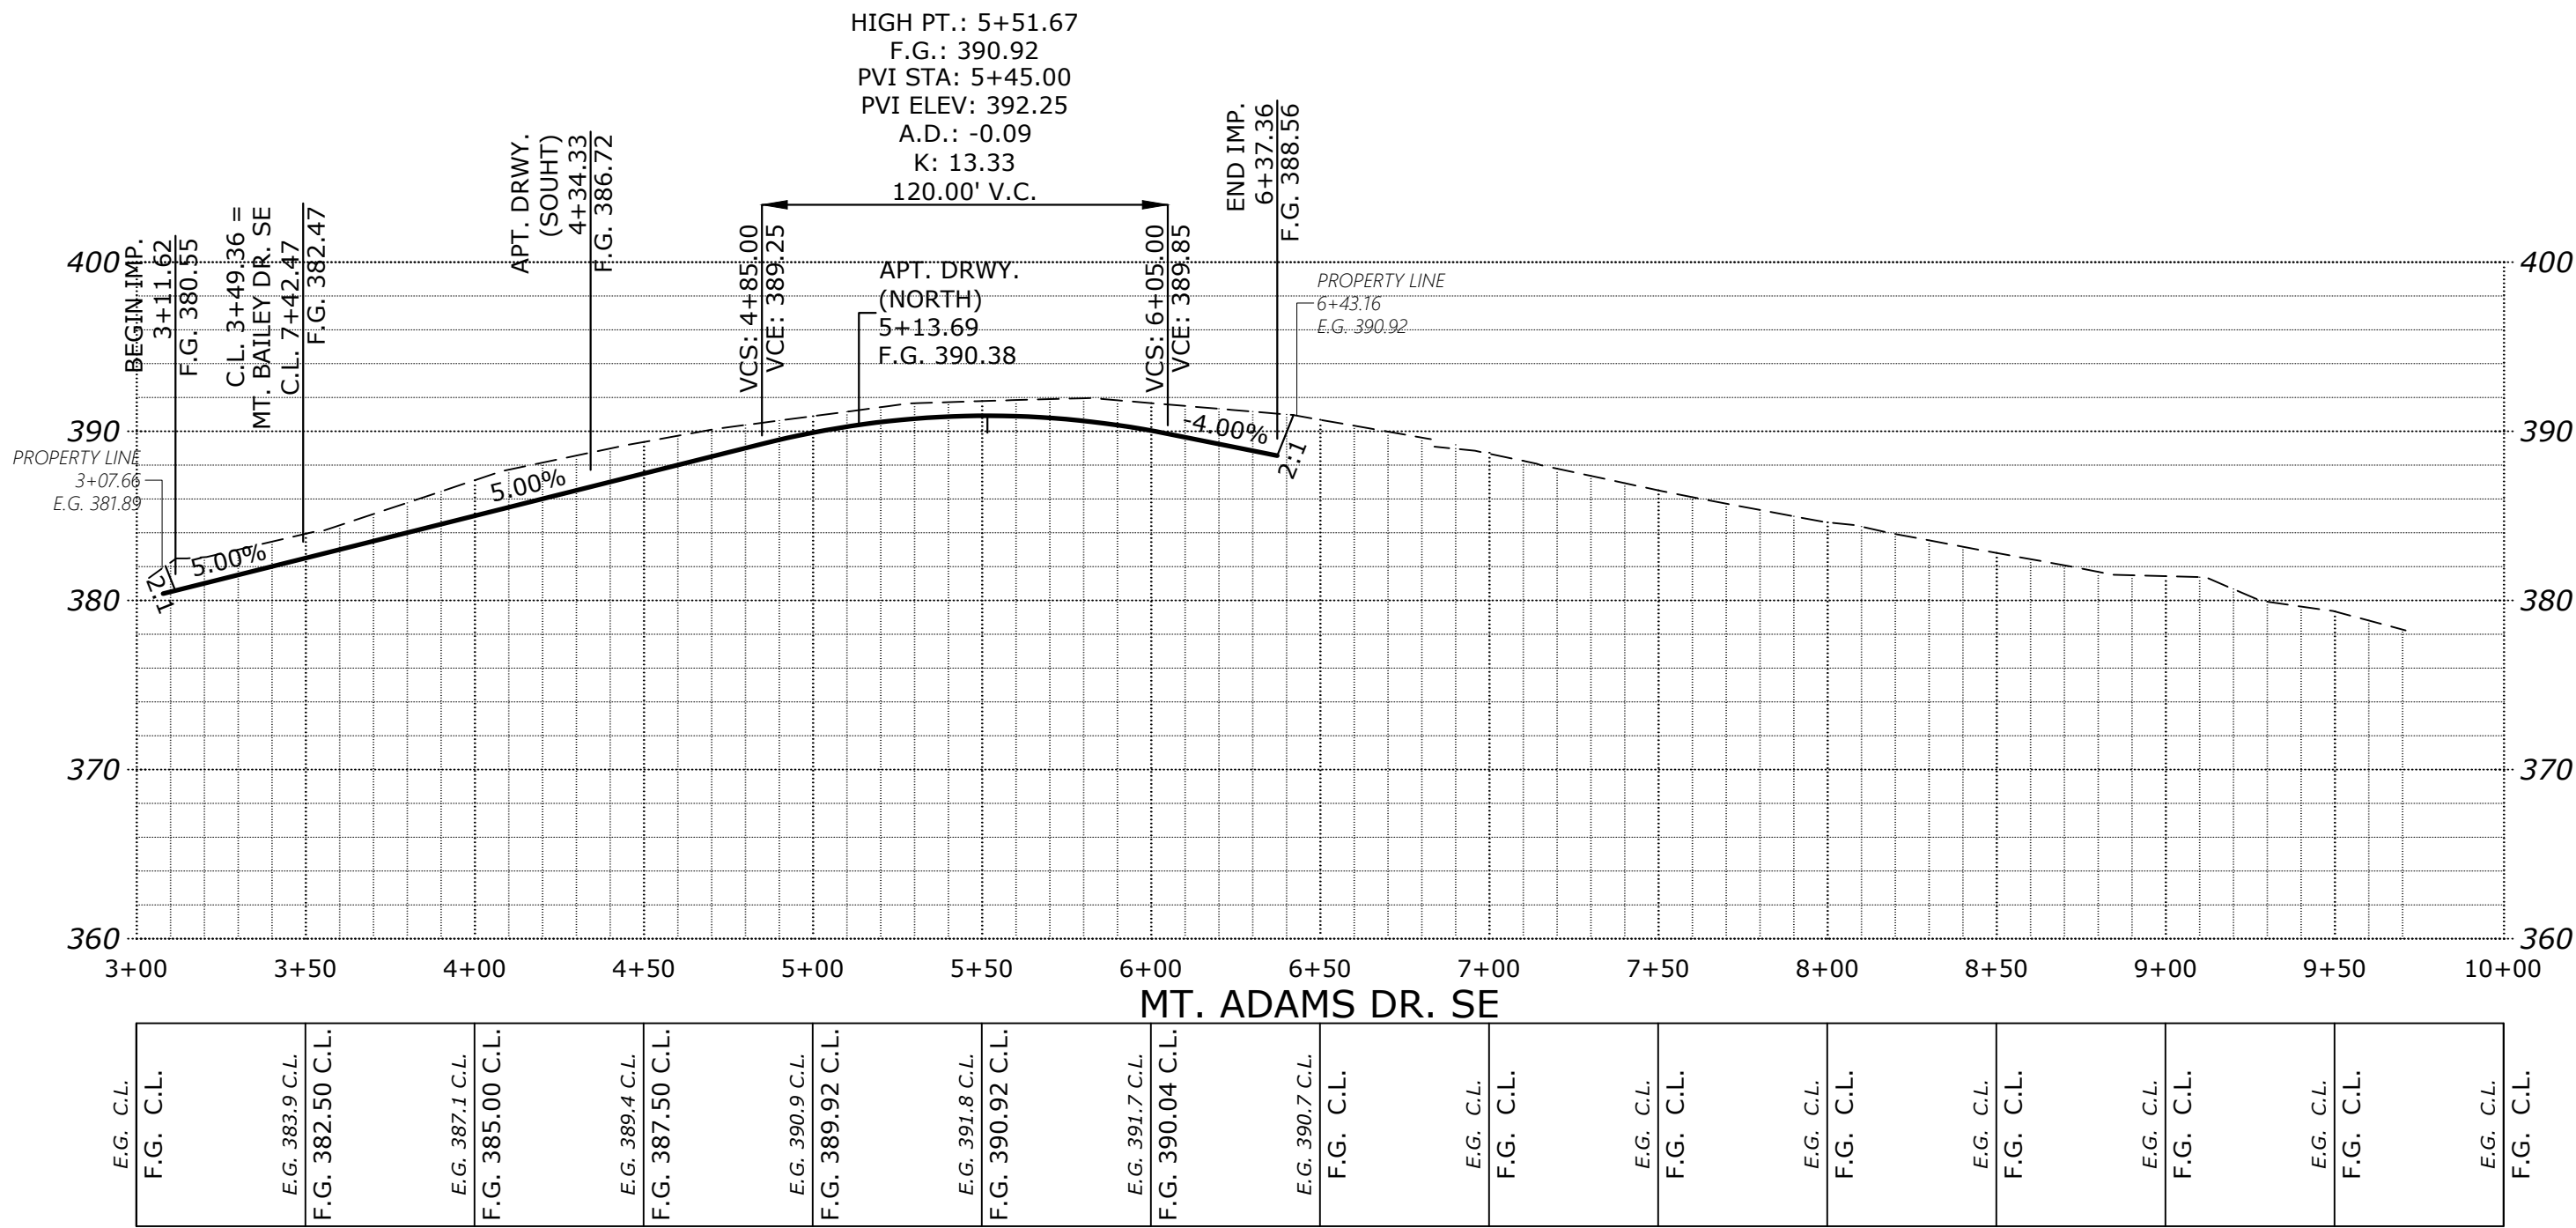

STREET
IMPROVEMENTS

COBURN GRAND VIEW
ESTATES

NO CHANGES, MODIFICATIONS
OR REVISIONS SHALL BE
MADE TO THESE DRAWINGS
WITHOUT WRITTEN
AUTHORIZATION FROM THE
DESIGN ENGINEER.
DIMENSIONS & NOTES TAKE
PRECEDENCE OVER
GRAPHICAL REPRESENTATION.

Design: M.D.G.
Drawn: P.H.S.
Checked: J.J.G.
Date: JUNE 2018
Scale: AS SHOWN
As-Built: ----

REGISTERED PROFESSIONAL
ENGINEER
MARK D. GRAY
JULY 14, 1998
OREGON

EXPIRES: 06-30-2023

JOB # 6234

P513

MULTI/TECH
ENGINEERING SERVICES, INC.
1155 13TH ST., S.E. SALEM, OR. 97302
PH: (503) 363-5277 FAX: (503) 366-1260
www.mtengineering.net office@mtengineering.net