



SEE SHEET P502 FOR
MT. MCLAUGHLIN AVE. DESIGN

SEE SHEET P503 FOR
MT. STUART DR. DESIGN


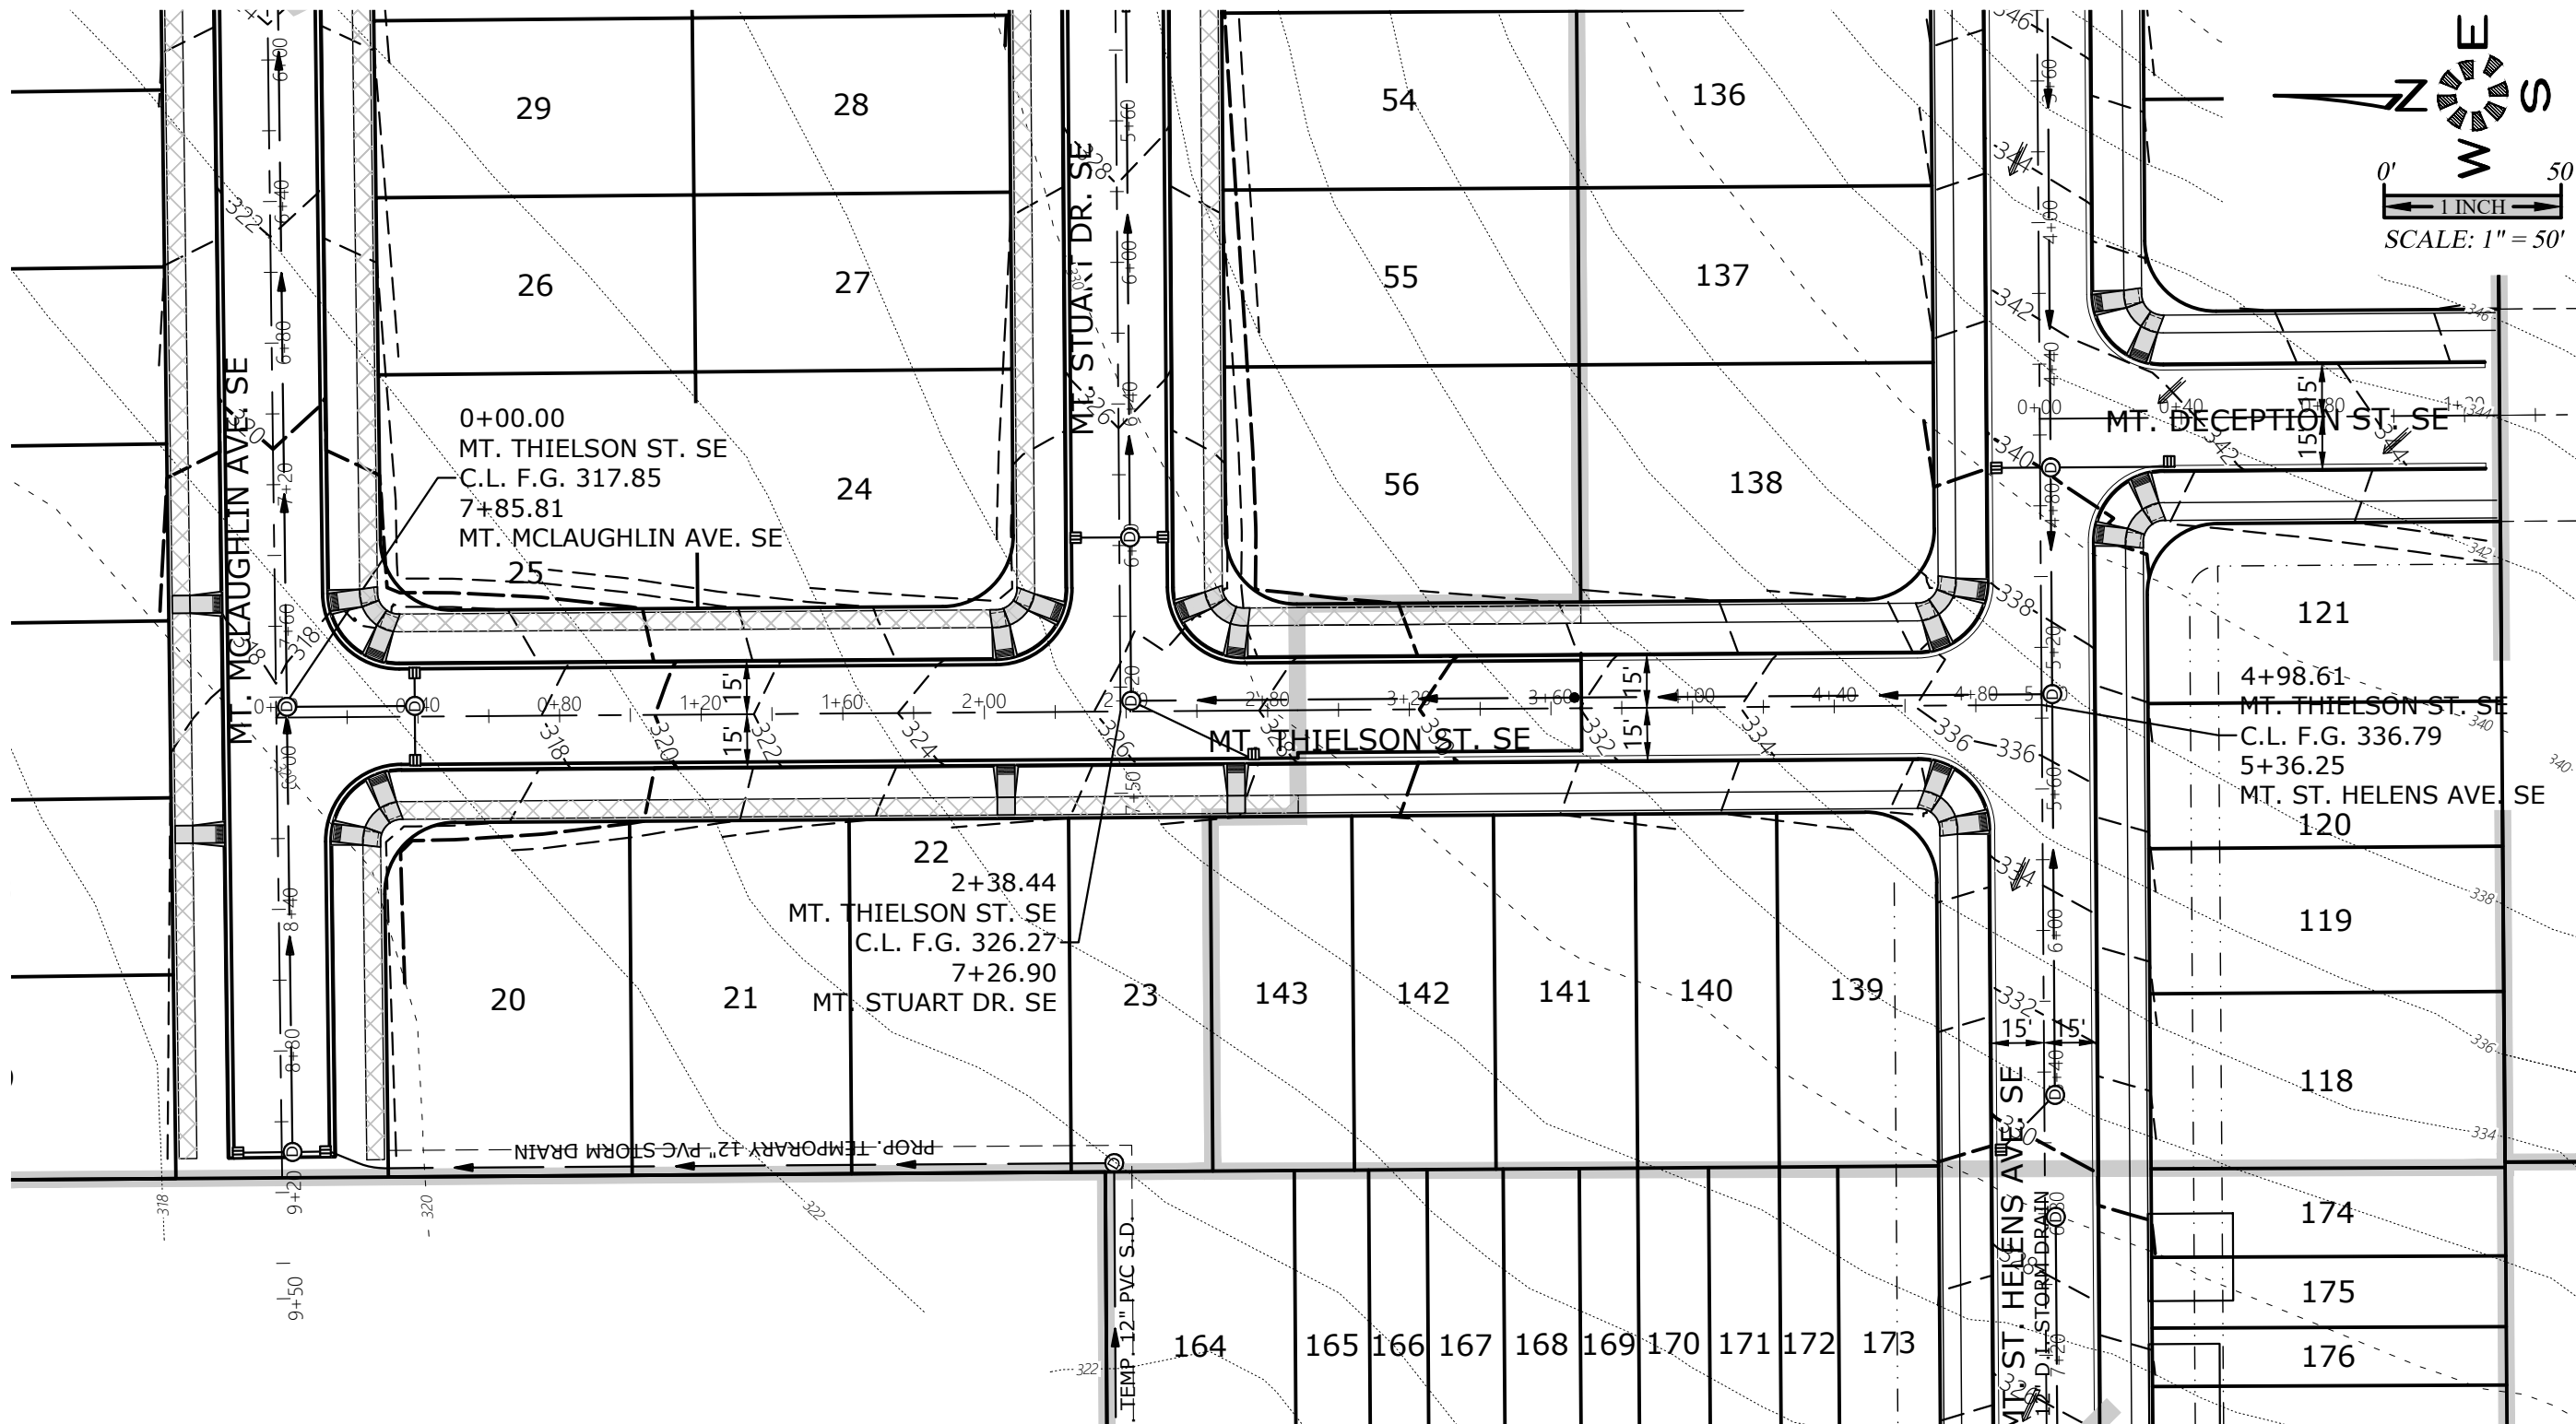


SEE SHEET P505 FOR
MT. ST. HELENS AVE. DESIGN

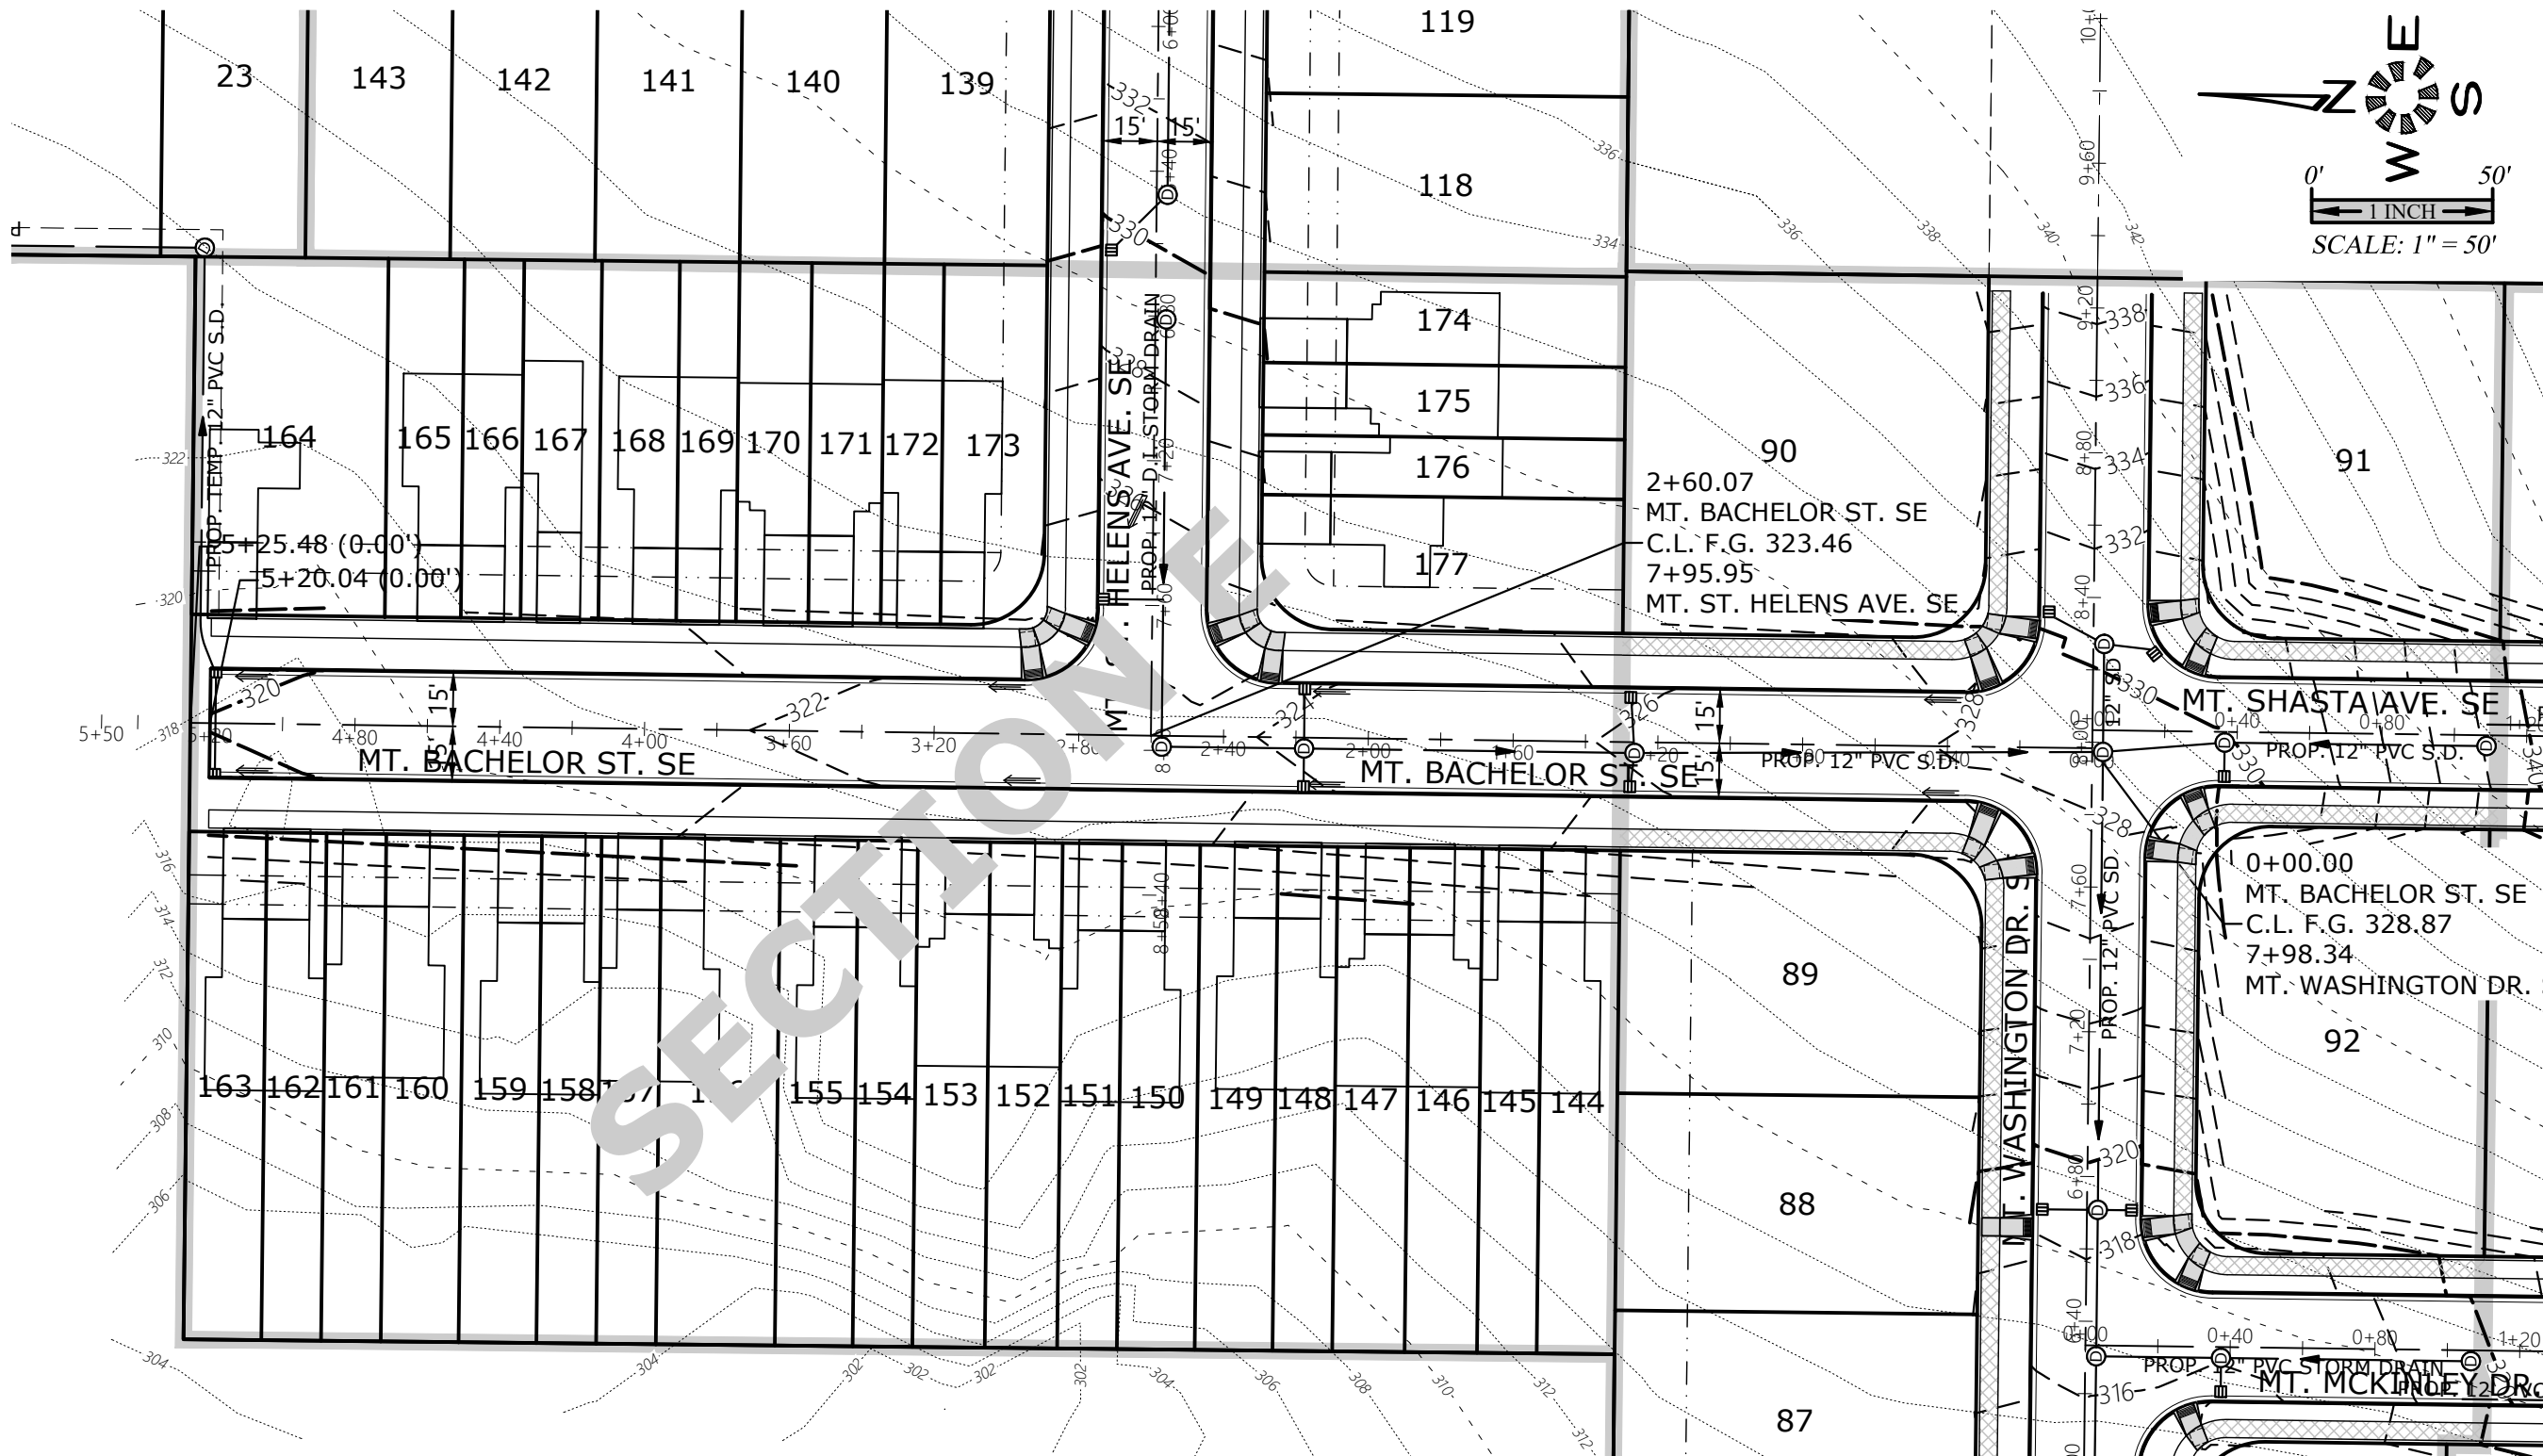

SEE SHEET P506 FOR
MT. WASHINGTON DR. DESIGN

SEE SHEET P517 FOR
TYPICAL STREET SECTIONS

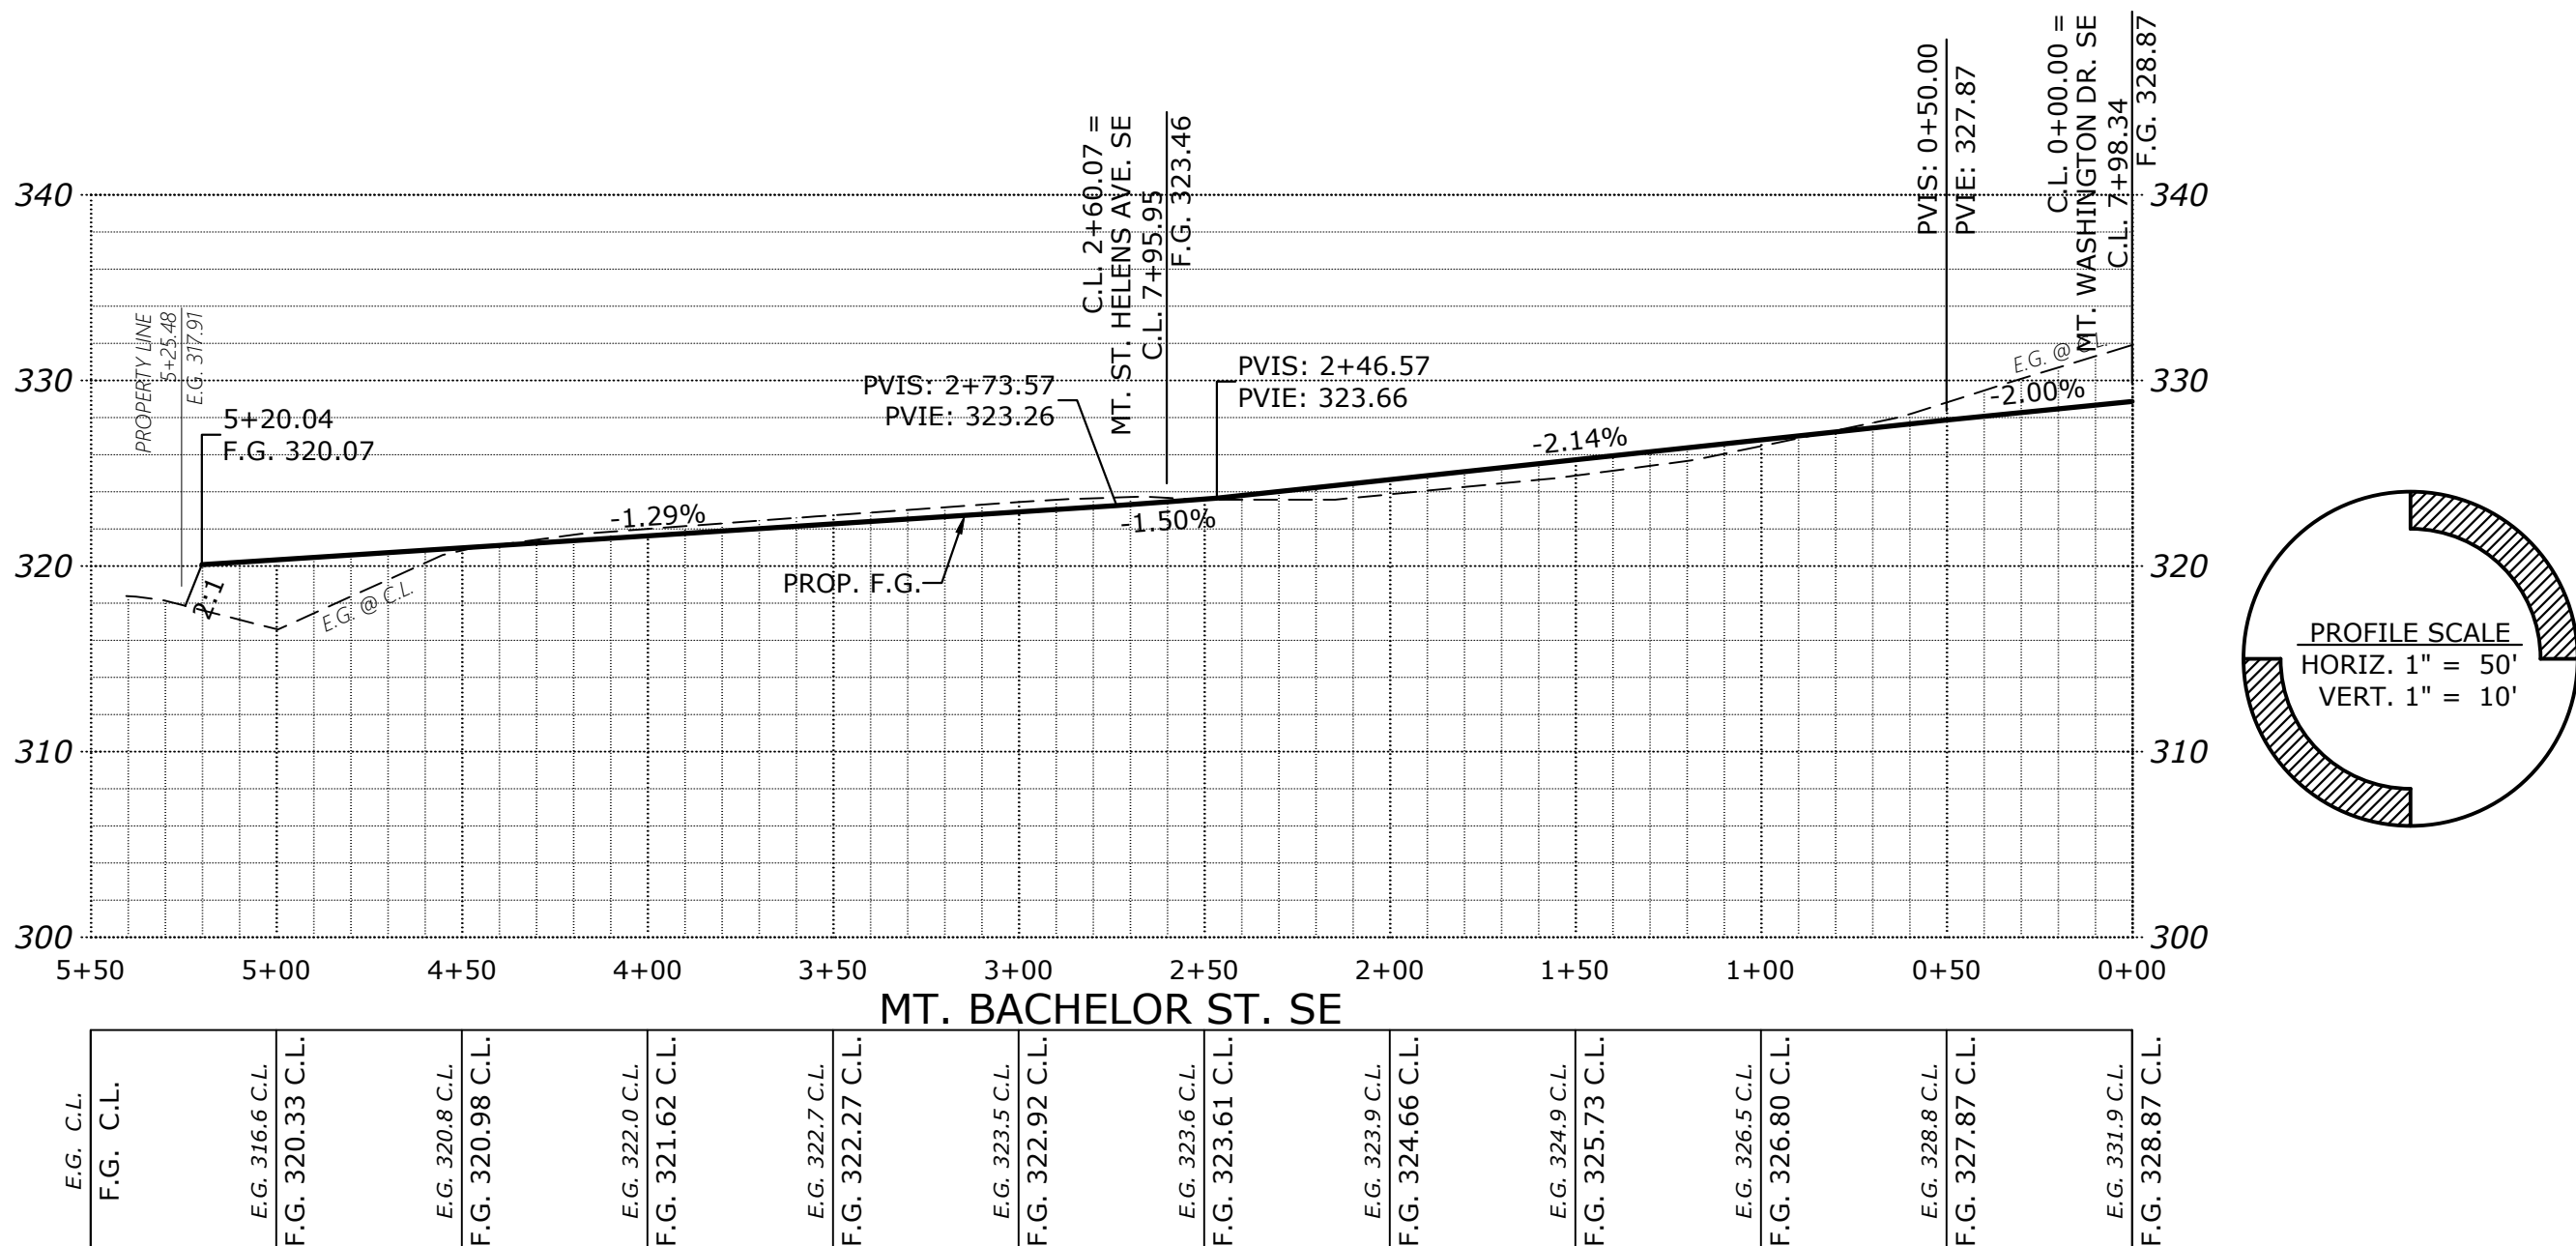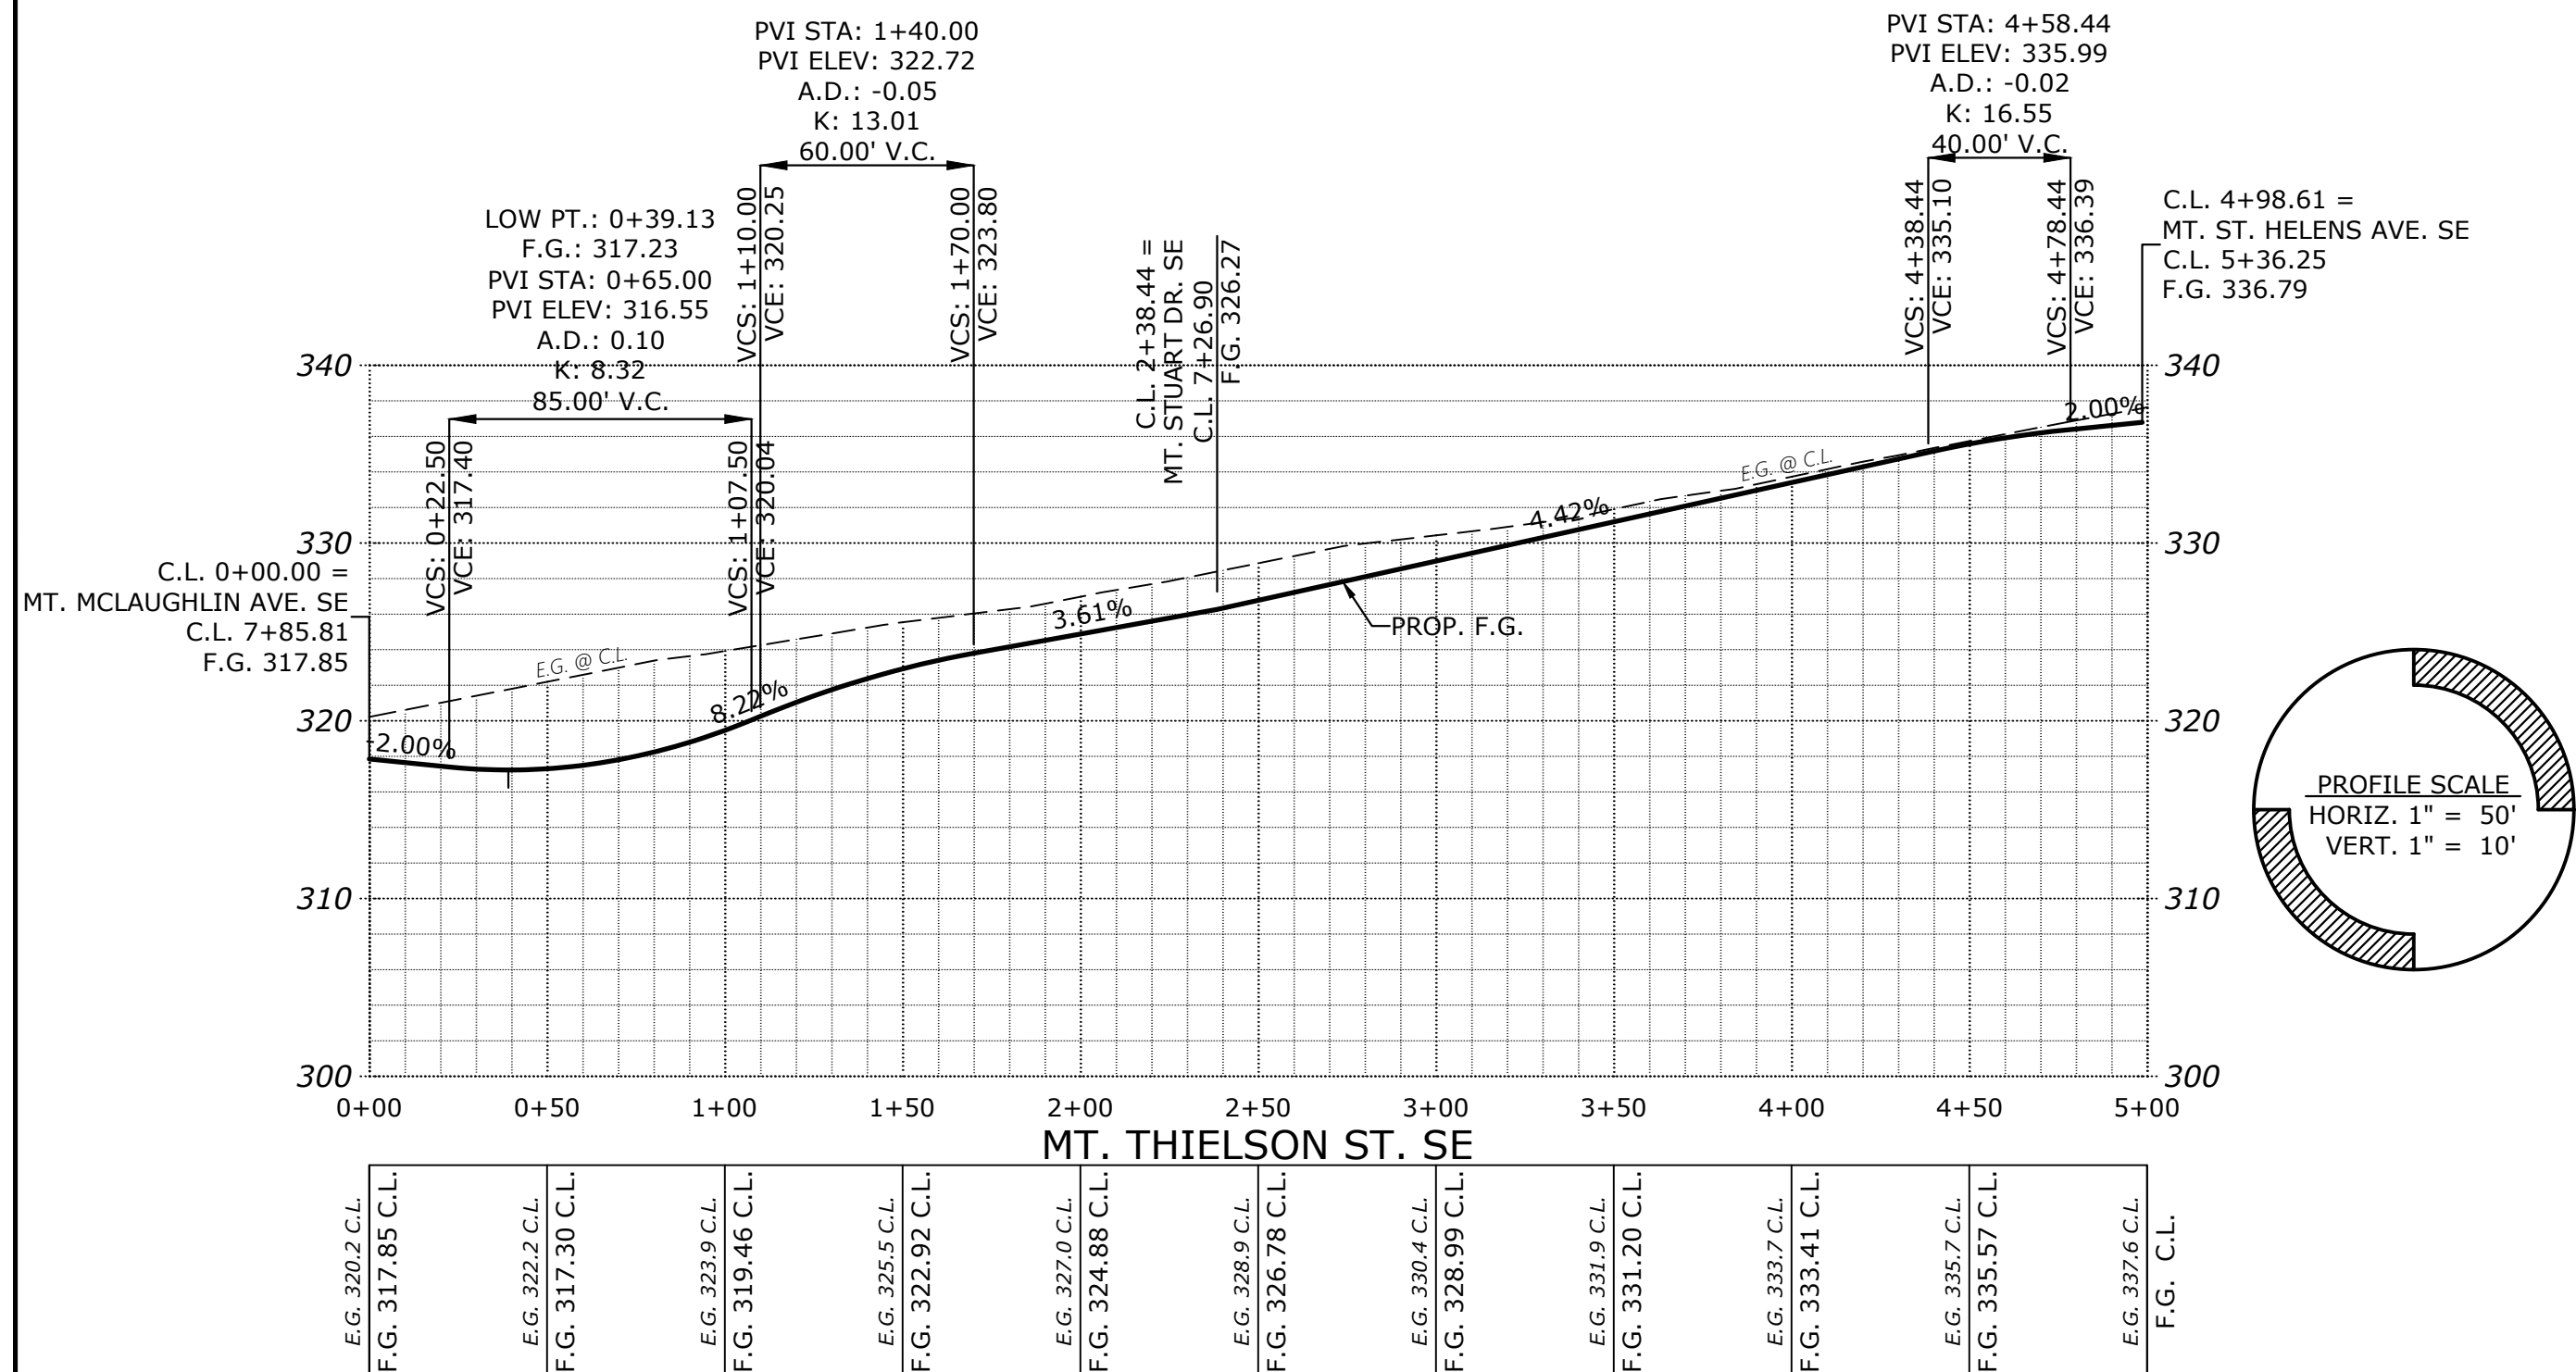

STREET IMPROVEMENTS

COBURN GRAND VIEW ESTATES

NO CHANGES, MODIFICATIONS
OR REVISIONS TO BE
MADE TO THESE DRAWINGS
WITHOUT WRITTEN
AUTHORIZATION FROM THE
DESIGN ENGINEER.
DIMENSIONS & NOTES TAKE
PRECEDENCE OVER
GRAPHICAL REPRESENTATION.

2. REVISED SECTIONS & PARCEL STATISTICS J.P.H. 09/08/2023
1. REVISED PARCEL STATISTICS P.H.S. 07/06/2023

Design: M.D.G.
Drawn: P.H.S.
Checked: J.J.G.
Date: JUNE 2018
Scale: AS SHOWN
As-Built: ----

