

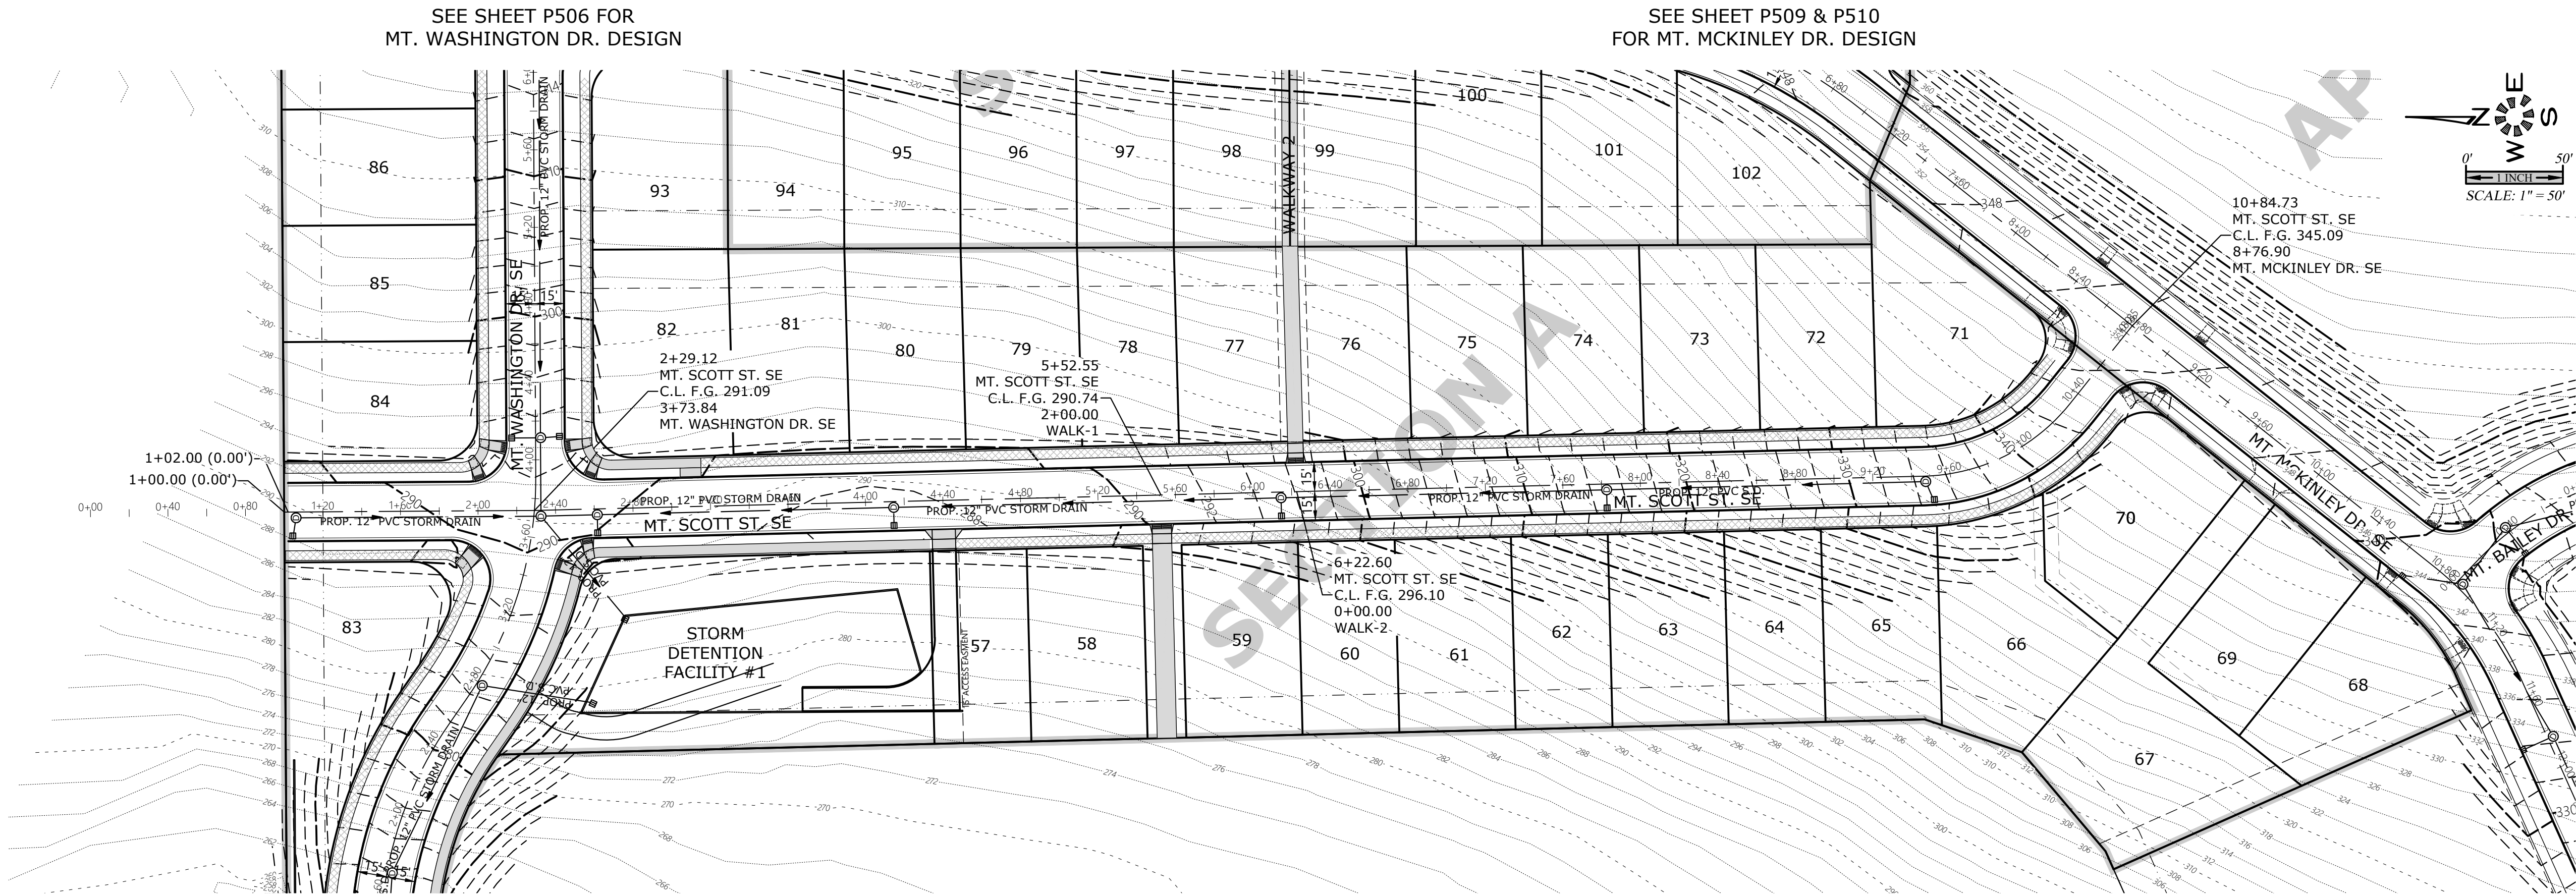
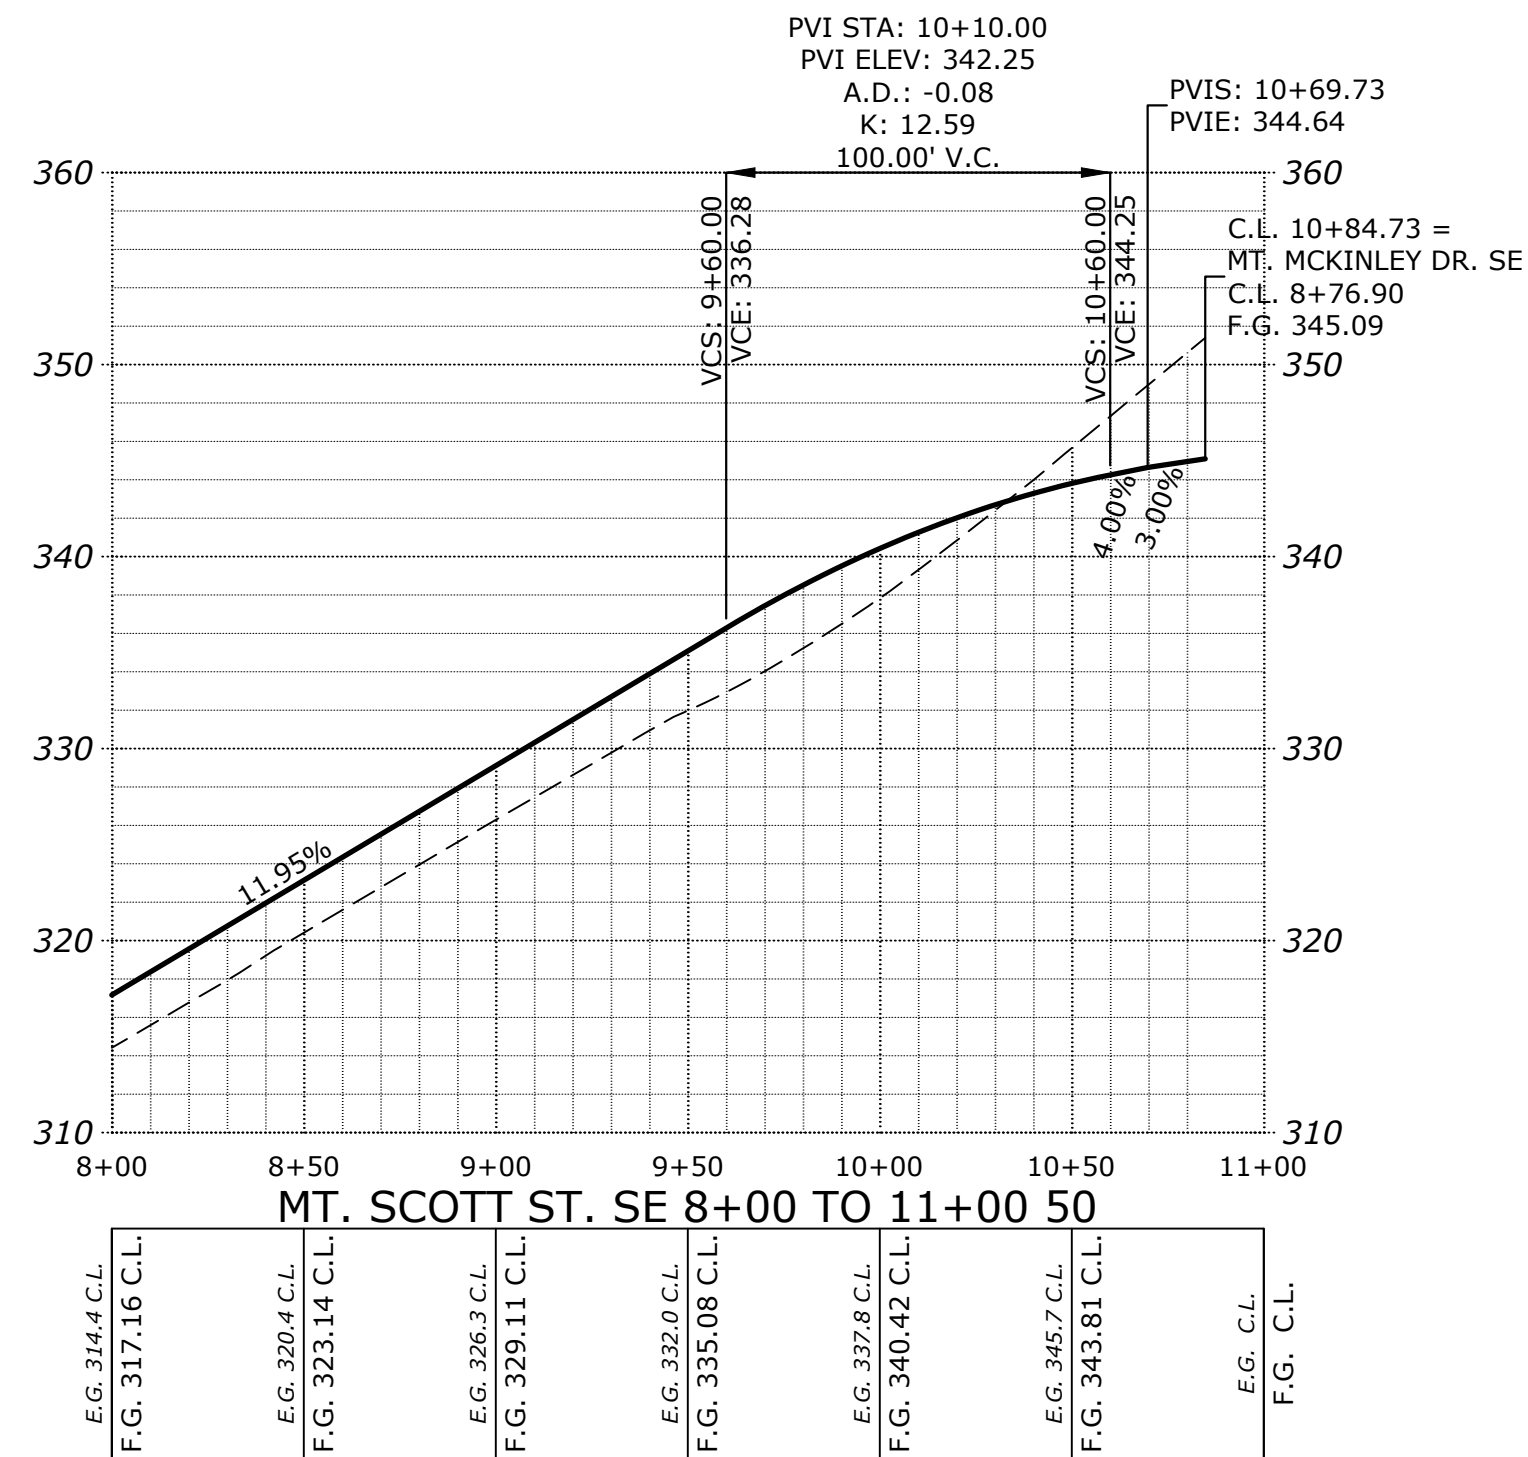


\\626\6234-Feed\Road\dwg\026234p511.dwg, P511, 11/2/2023 11:52:18 AM, J.Hellingwerth

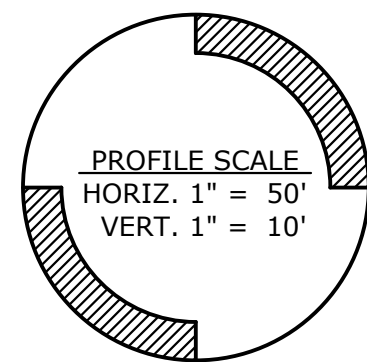

SEE SHEET P517 FOR
TYPICAL STREET SECTIONS

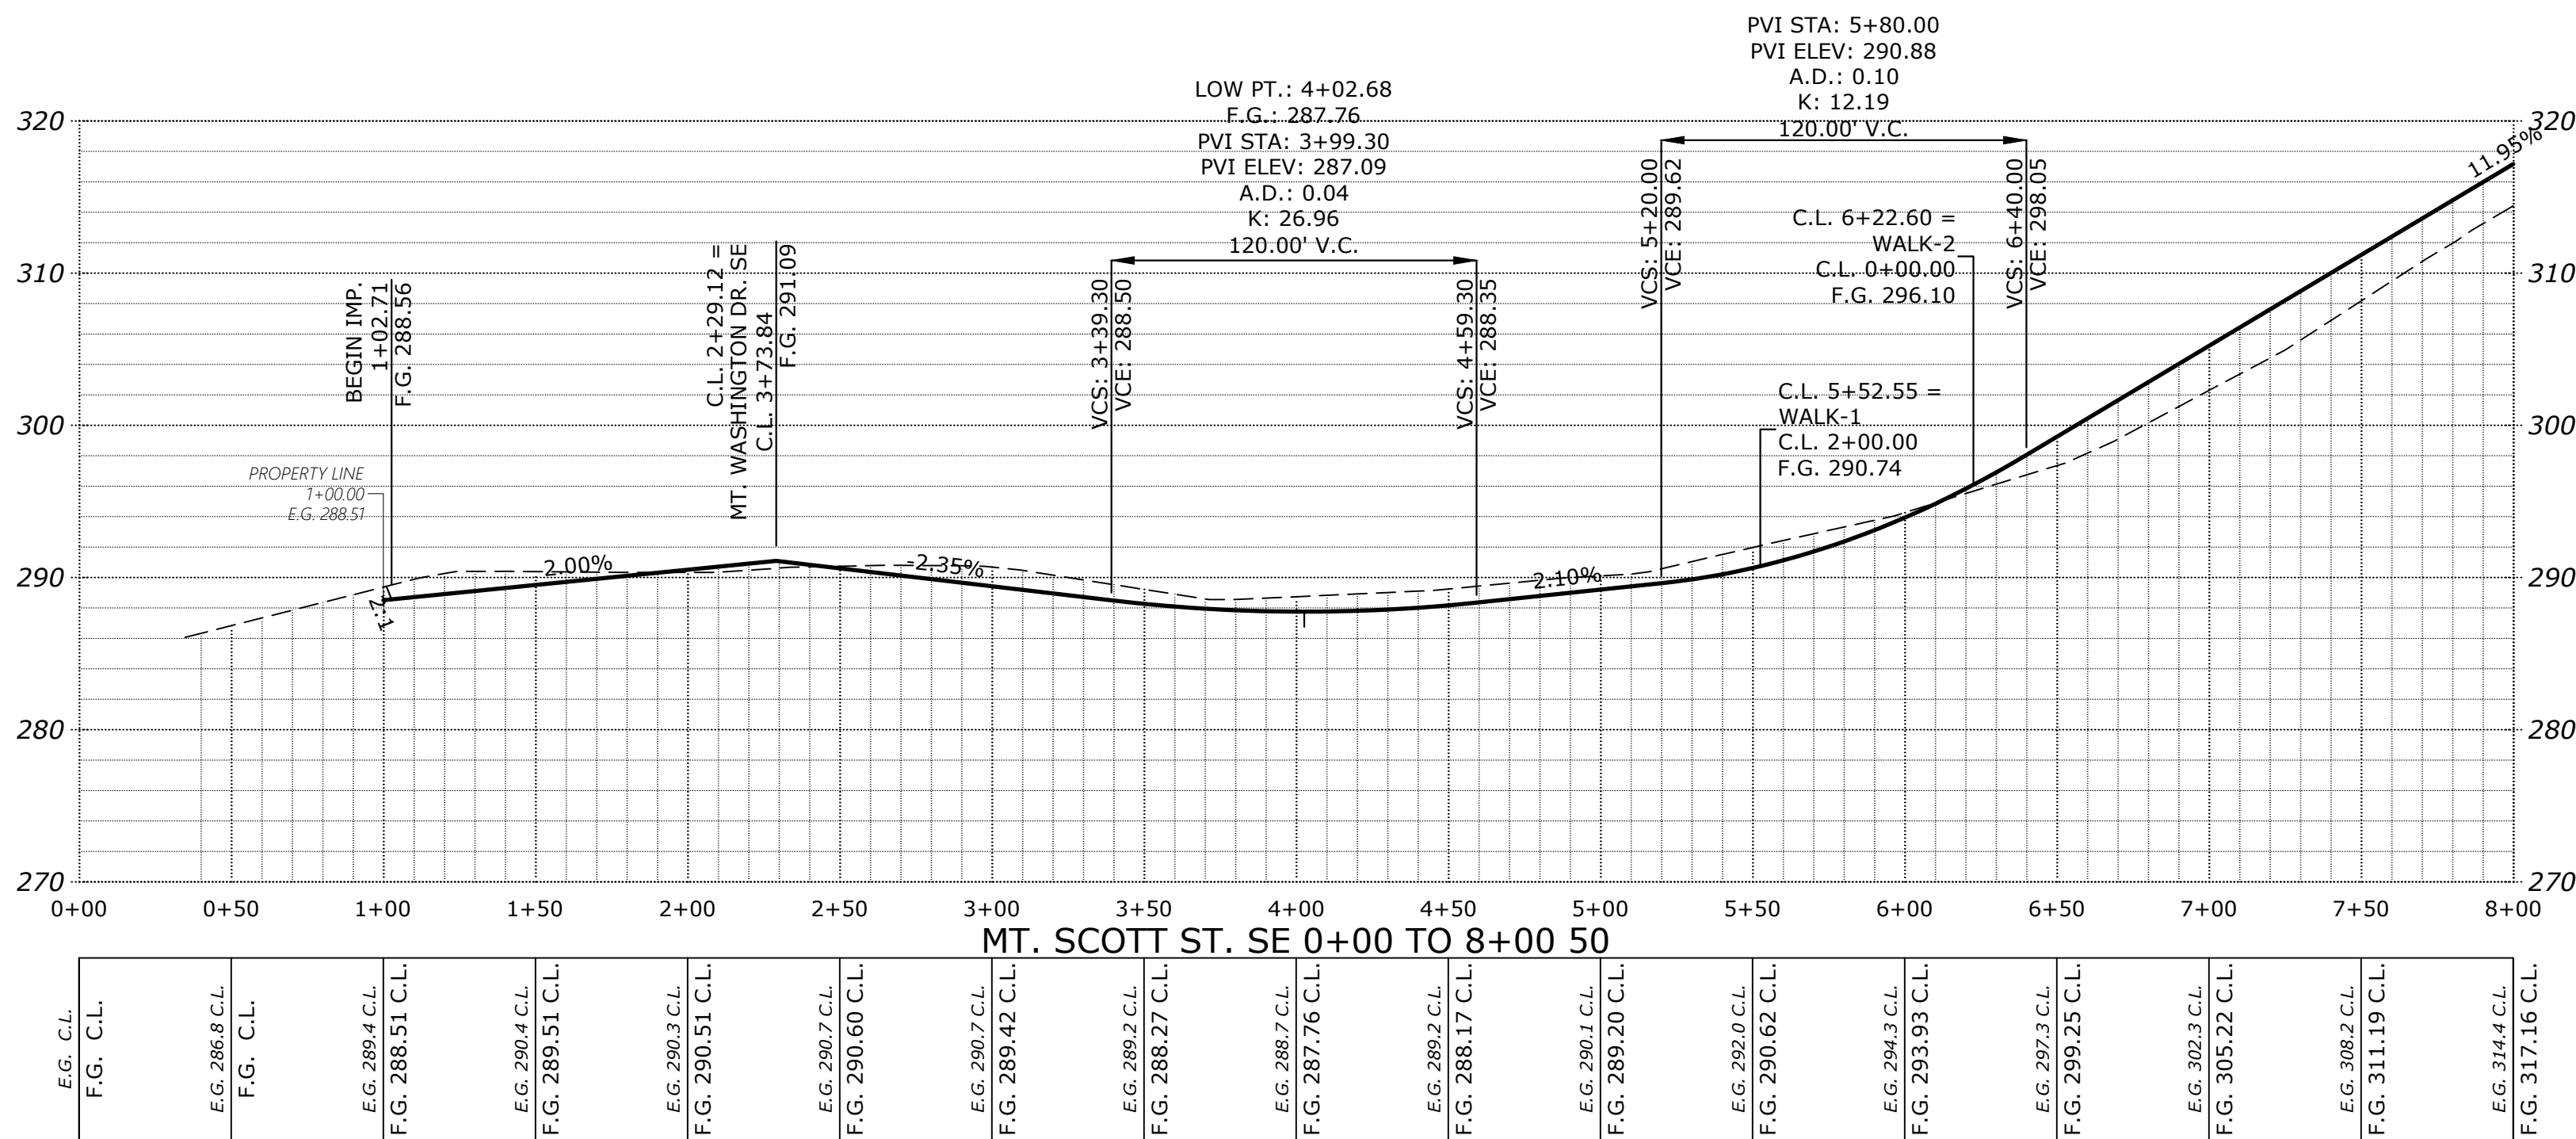

2. REVISED SECTIONS & PARCEL STATISTICS J.P.H. 09/08/2023

1. REVISED PARCEL STATISTICS P.H.S. 07/06/2023

NO CHANGES, MODIFICATIONS
OR REVISIONS TO BE
MADE TO THESE DRAWINGS
WITHOUT WRITTEN
AUTHORIZATION FROM THE
DESIGN ENGINEER.
DIMENSIONS & NOTES TAKE
PRECEDENCE OVER
GRAPHICAL REPRESENTATION.

Design: M.D.G.
Drawn: P.H.S.
Checked: J.J.G.
Date: JUNE 2018
Scale: AS SHOWN
As-Built: ----



EXPIRES: 06-30-2023
JOB # 6234

P511

**STREET
IMPROVEMENTS**

**COBURN GRAND VIEW
ESTATES**

MULTI/TECH
ENGINEERING SERVICES, INC.
1155 13TH ST. S.E. SALEM, OR. 97302
PH: (503) 363-5227 FAX: (503) 366-1560
www.mtengineering.net office@mtengineering.net