



COMMERCIAL ST SE

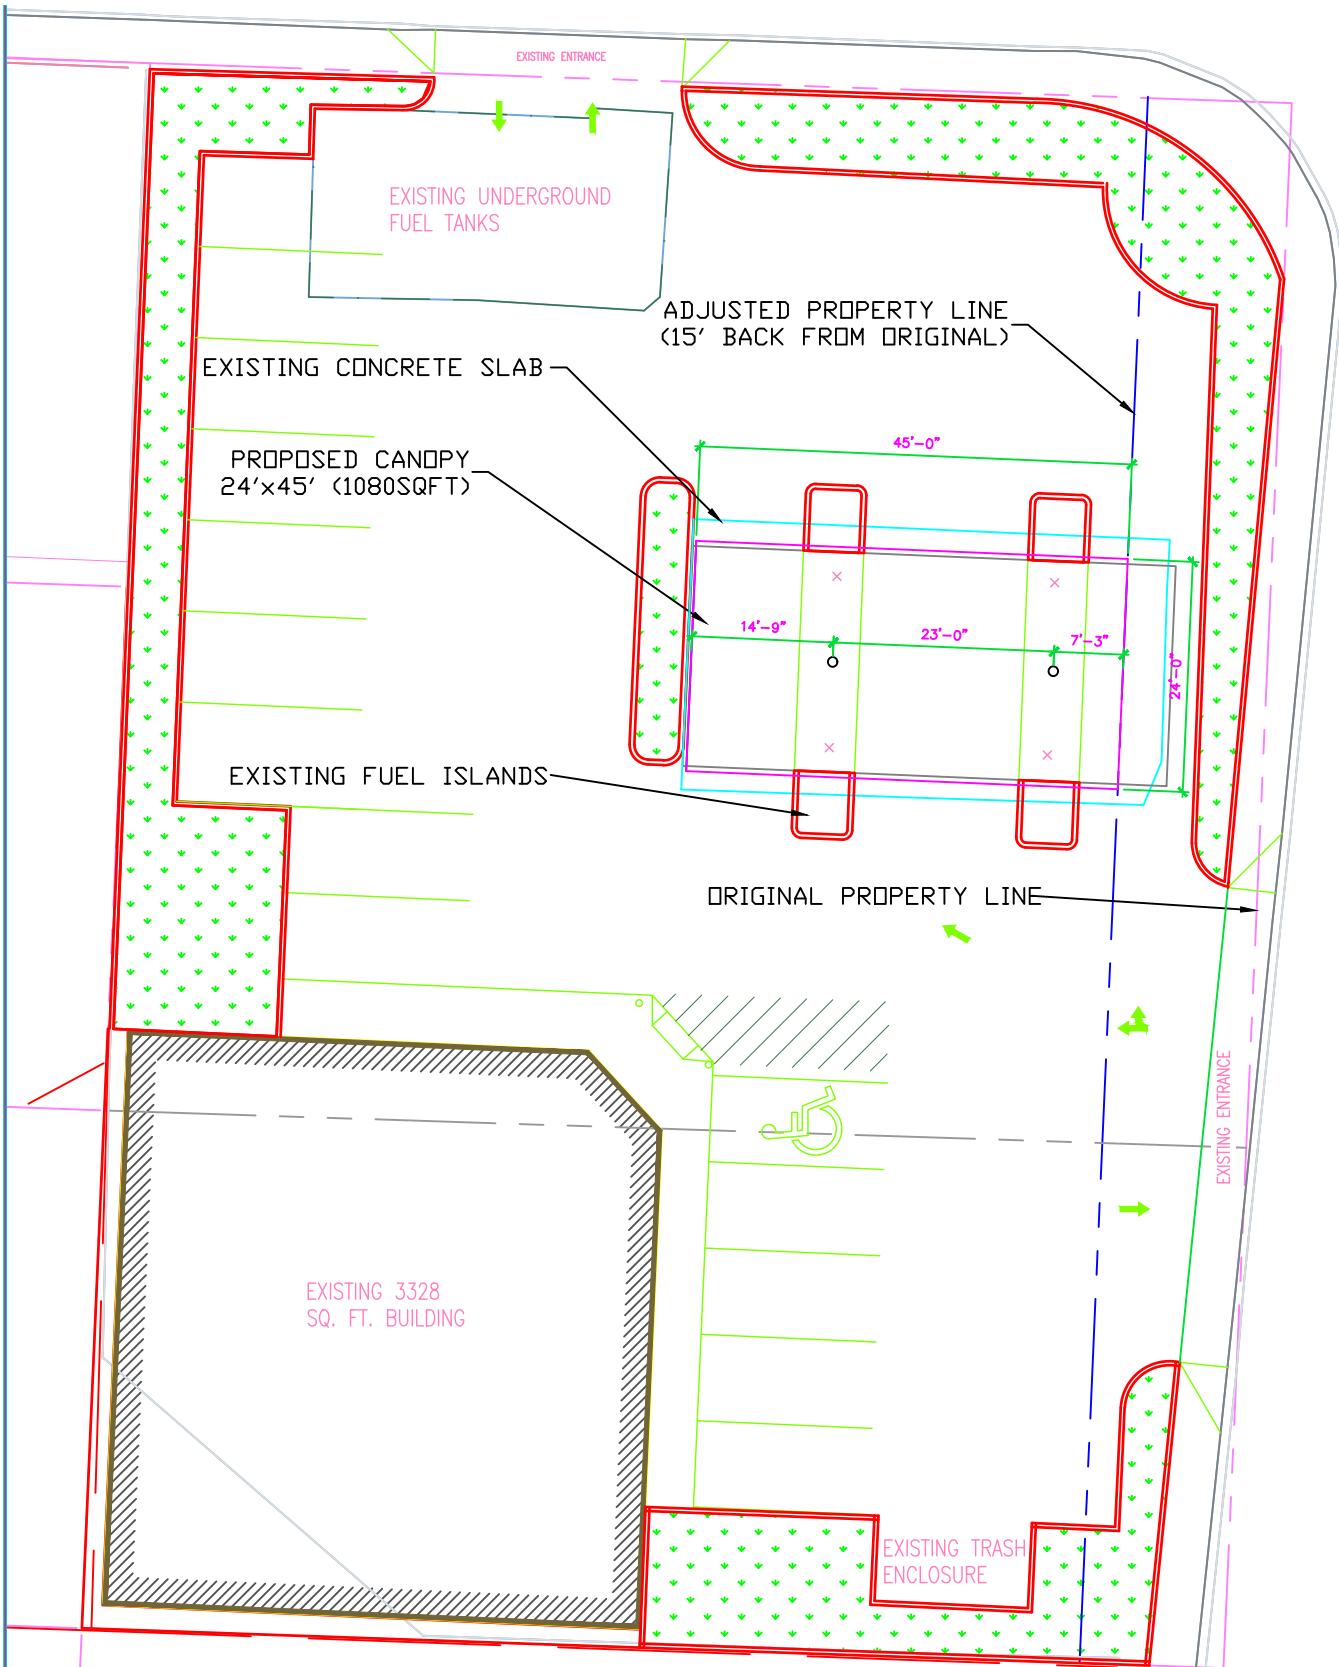

# SITE PLAN


SCALE: 1" = 20'-0"

|          |                    |      |     |                                                           |         |   |                                                                            |
|----------|--------------------|------|-----|-----------------------------------------------------------|---------|---|----------------------------------------------------------------------------|
| REVISION | SHEET<br>1<br>OF 3 | DATE | JOB | PROJECT:<br>NEW CANOPY<br>2315 COMMERCIAL ST<br>SALEM, OR | CLIENT: | <br>901 NORTHWEST E<br>GRANTS PASS, OR 97526<br>Phone: 541-476-1387 Fax: 541-474-2528<br>CCB #40432 | VERIFY SCALE:<br>THIS BAR<br>MEASURES 1/2" ON<br>ORIGINAL DRAWING<br>0 12' |
|----------|--------------------|------|-----|-----------------------------------------------------------|---------|---|----------------------------------------------------------------------------|

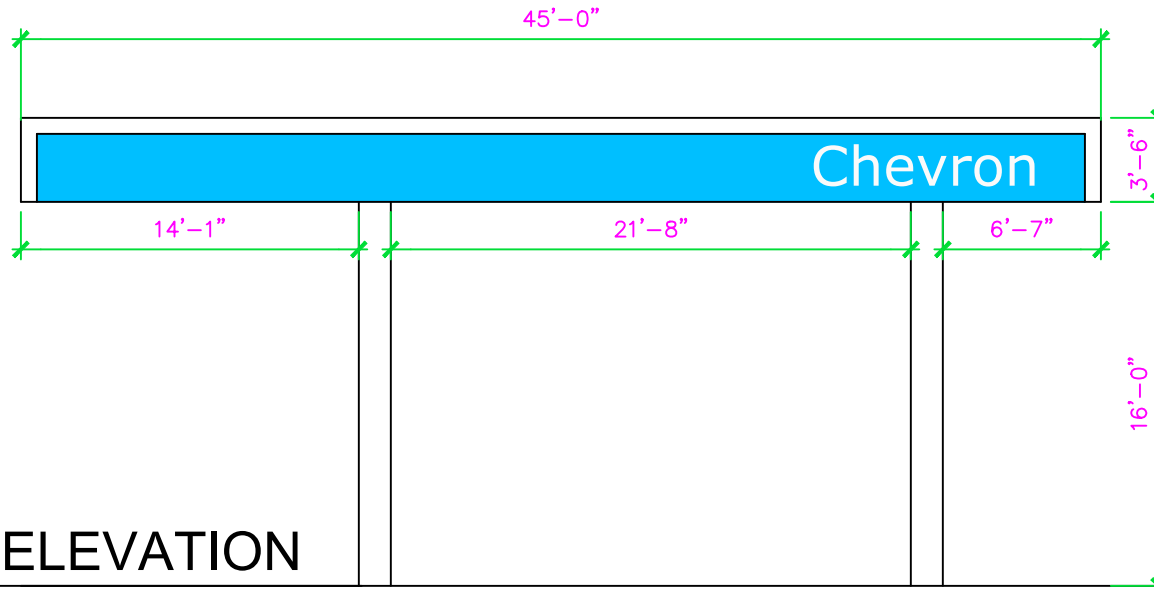

## SOUTH CANOPY ELEVATION

SCALE: 1/8" = 1'-0"

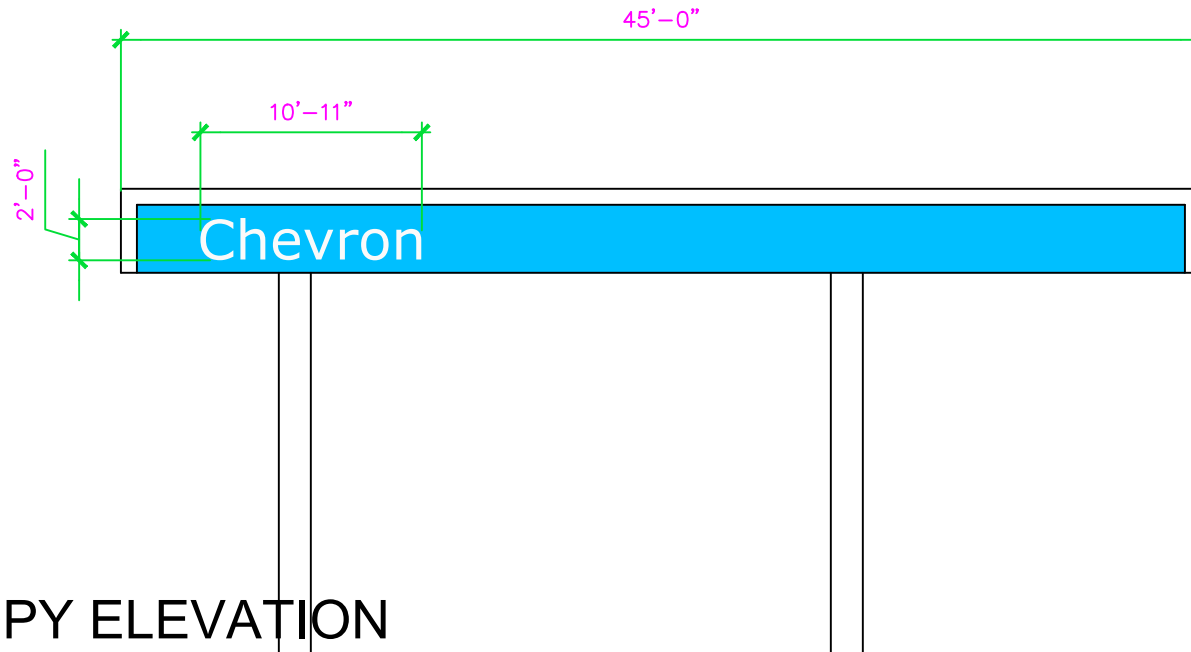

## NORTH CANOPY ELEVATION

SCALE: 1/8" = 1'-0"

VERIFY SCALE:  
THIS BAR  
MEASURES 1/8" ON  
ORIGINAL DRAWING



901 NORTHWEST E  
GRANTS PASS, OR 97526  
Phone: 541-476-1387 Fax: 541-474-2528  
CCB #40432



CLIENT:

PROJECT:  
NEW CANOPY  
2315 COMMERCIAL ST  
SALEM OR 97302

ELEVATIONS

DATE

JOB

SHEET

2

OF 3



REVISION:

EAST CANOPY ELEVATION

SCALE: 1/8" = 1'-0"

WEST CANOPY ELEVATION

SCALE: 1/8" = 1'-0"

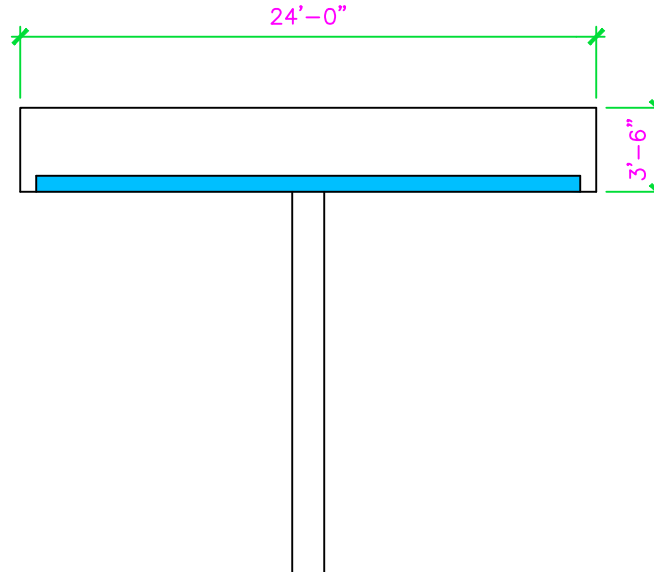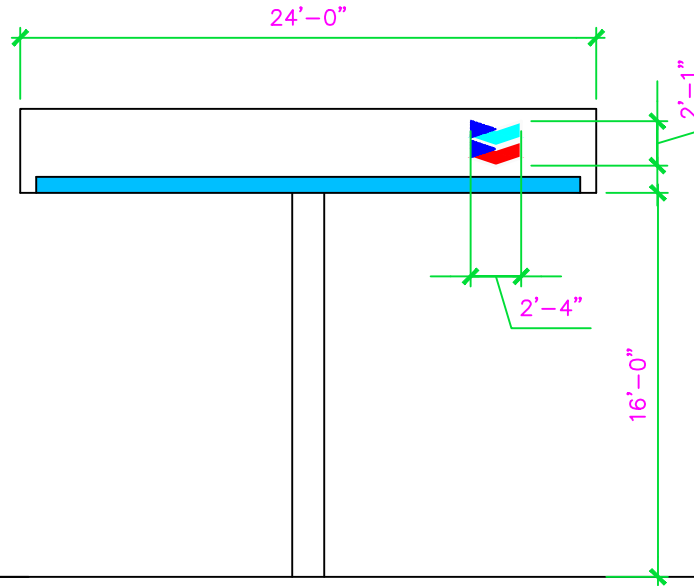

VERIFY SCALE:  
THIS BAR  
MEASURES 1/8" ON  
ORIGINAL DRAWING



901 NORTHWEST E  
GRANTS PASS, OR 97526  
Phone: 541-476-1387 Fax: 541-474-2528  
CCB #0432



CLIENT:

PROJECT:  
NEW CANOPY  
2815 COMMERCIAL ST  
SALEM OR 97302

ELEVATIONS

DATE

JOB

SHEET

3

OF 3

REVISION: