


1 TREE PLANTING VERTICAL STAKES

SCALE: NTS


M:/02SITEWK/300LNDSC/02900 TREE PLANTING

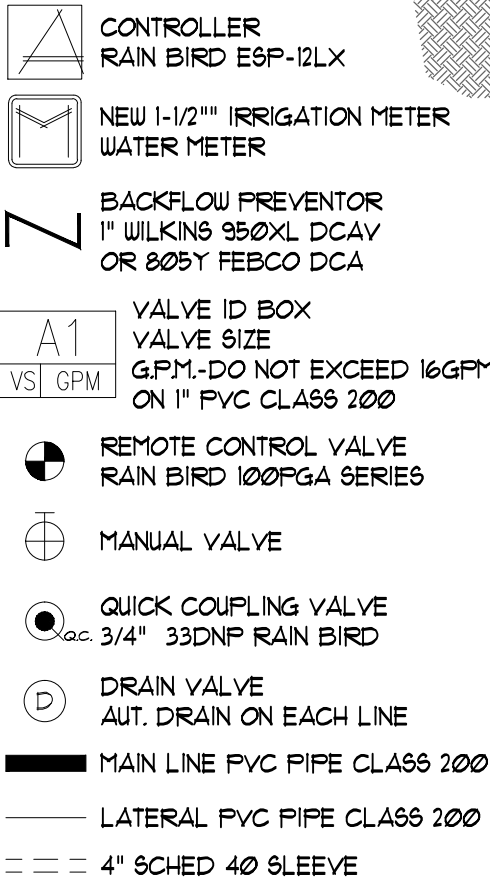

2 BACKFLOW PREVENTER AND IRRIGATION SYMBOLS

SCALE: NTS

M:/02SITEWK/310IRRIG/02810 IRR-BACKFLOW

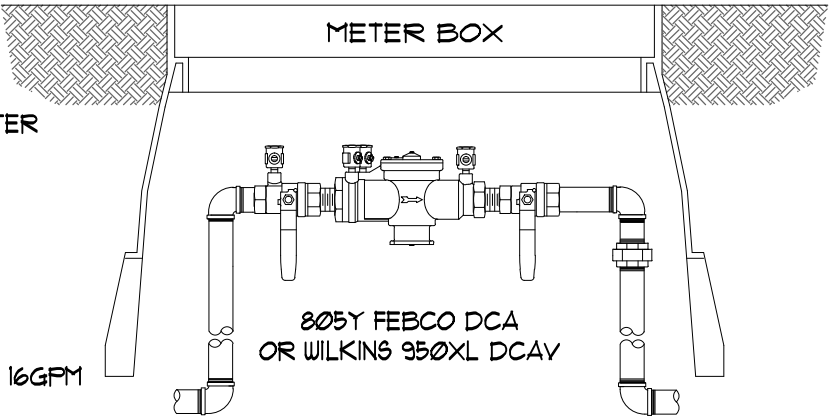

INSTALLATION OF 805Y DCA OR WILKINS 950XL DCAV
DOUBLE CHECK BACKFLOW PREVENTION
DEVICE IN VALVE BOX

BACKFLOW PREVENTER DETAIL

- RAIN BIRD 1804-4" SPRAY HEADS W/
MPR 12 NOZZLES FOR 12-9 FT. THROW
MPR 10 NOZZLES FOR 10-7 FT. THROW
MPR 8 NOZZLES FOR 8-5 FT. THROW
MPR 5 NOZZLES FOR 5-3 FT. THROW.
ADJUST HEADS FOR OVERSPRAY

NOTES:
1. USE 1804 POP-UP HEADS ON LAWN AREAS
2. ADJUST HEADS TO COVER AREAS

NEW APARTMENTS FOR:
SERVANDO GARCIA
17th and OAK, SALEM OR 97301

DATE: 02-07-2024
DRAWN: TB
JOB NO.: 2159

SPR-5C