


Front Elevation

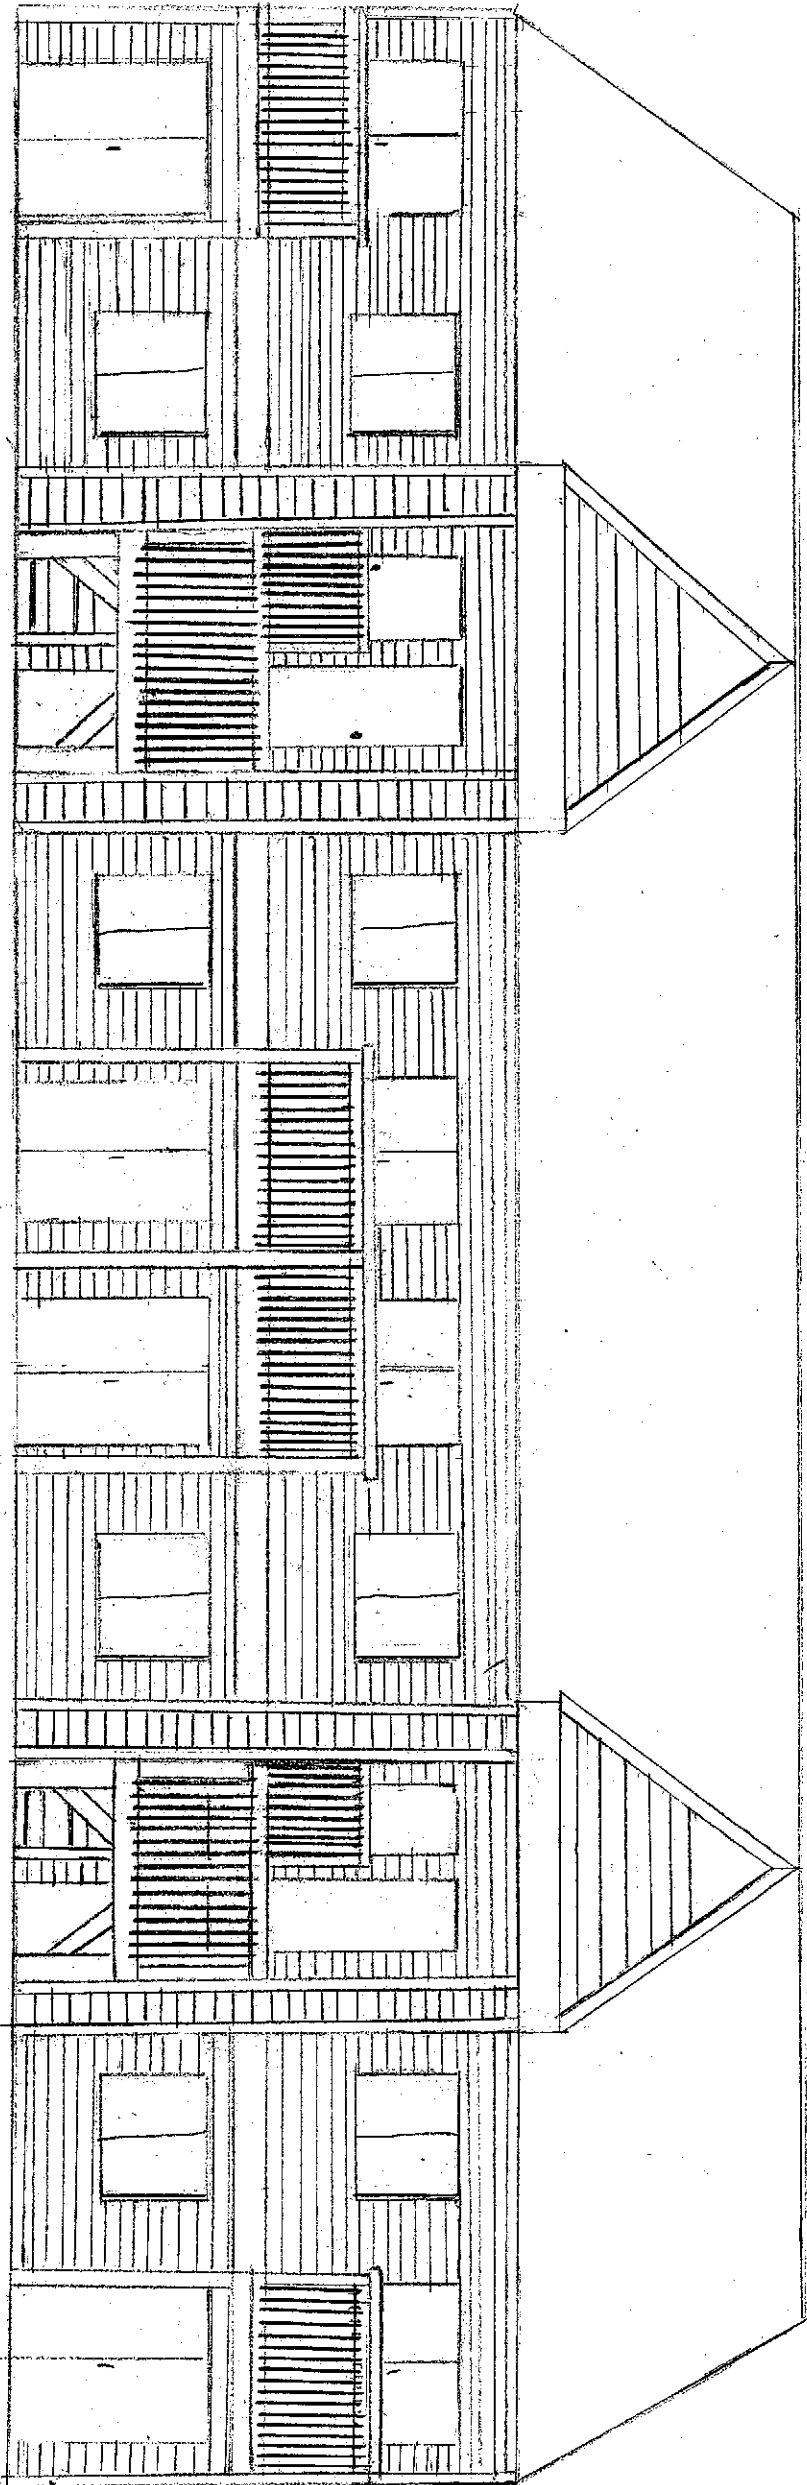

- Hardie Beallboard Separations
1st & 2nd Floor, also on entrance porch-
Size: 5/4"x12"
Color: Origami White

- Hardie Corner Boards
on sides of building & entrance porch pillars
Size: 5/4"x4"
Color: Origami White

- Fascia & Gutter Line Color: Origami White
- Decks, railings, pickets, deck posts
Color: Origami White

- Hardie Lap Siding
1st & 2nd Floor, Pillars, Gable of entrance porch.
Size: 5/4"x12"
Color: Hamburg Gray

- Hardie Trim
on windows, doors, slide doors, Square Style
Size: 5/4"x4"
Color: Origami White