


LAST SAVED: Thu, 23 May 2024 - 12:17 pm LOCATION: C:\Users\trevo\appdata\local\temp\AcPublish_8708\SPR-3_05.20.24.dwg SPR-5A-LANDSCAPE
PRINTED: Thu, 23 May 2024 - 12:18 pm BY: trevo

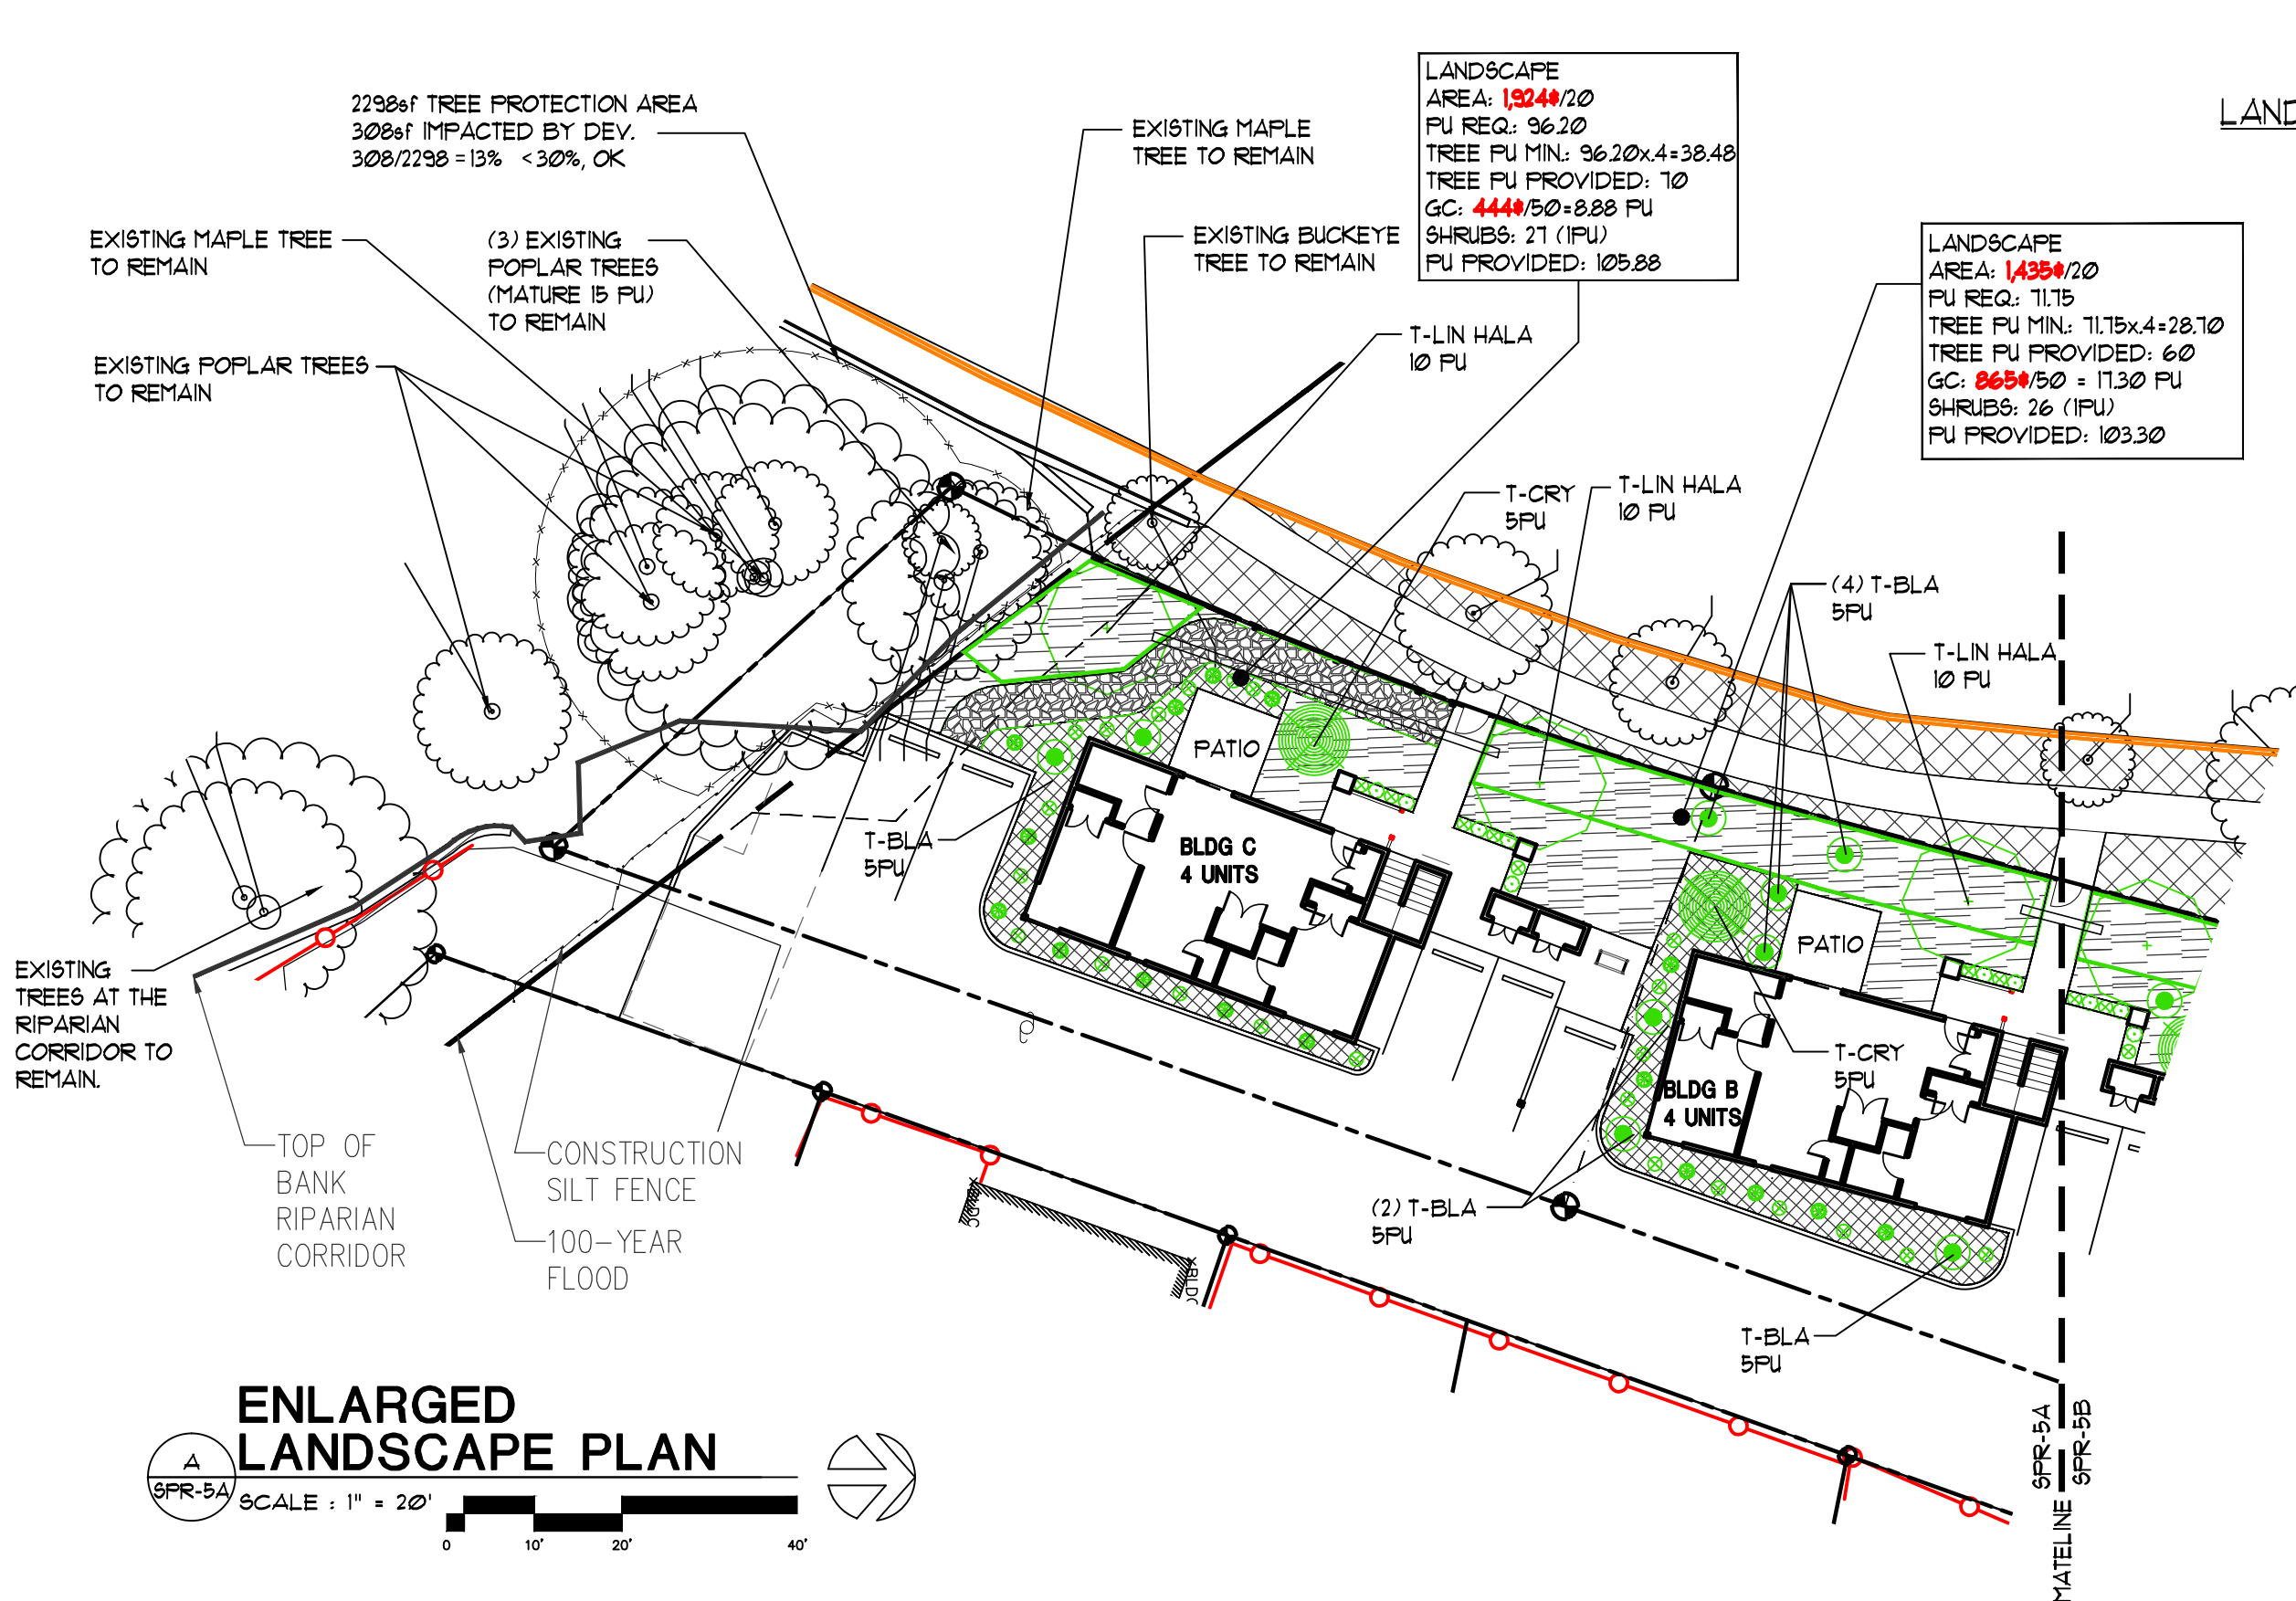

2298sf TREE PROTECTION AREA
308sf IMPACTED BY DEV.
308/2298 = 13% < 30%, OK

EXISTING MAPLE TREE
TO REMAIN

(3) EXISTING
POPLAR TREES
(MATURE 15 PU)
TO REMAIN

EXISTING POPLAR TREES
TO REMAIN

EXISTING MAPLE
TREE TO REMAIN

EXISTING BUCKEYE
TREE TO REMAIN

LANDSCAPE
AREA: 1,924.20
PU REQ: 96.20
TREE PU MIN: 96.20x.4=38.48
TREE PU PROVIDED: 10
GC: 444.50=8.88 PU
SHRUBS: 27 (1PU)
PU PROVIDED: 105.88

LANDSCAPE
AREA: 1,435.20
PU REQ: 11.15
TREE PU MIN: 11.15x.4=28.70
TREE PU PROVIDED: 60
GC: 865.50 = 17.30 PU
SHRUBS: 26 (1PU)
PU PROVIDED: 103.30

LANDSCAPE KEY

- BARKDUST
- GRAVEL OR
SIMILAR HARD
SURFACE PATH
- LAWN
- EXISTING
LANDSCAPE
- ON SITE STORM
RETENTION



NEW APARTMENTS FOR:
SERVANDO GARCIA
17th and OAK, SALEM OR 97301

DATE: 02-07-2024
DRAWN: TB
JOB NO.: 2159
SPR-5A