



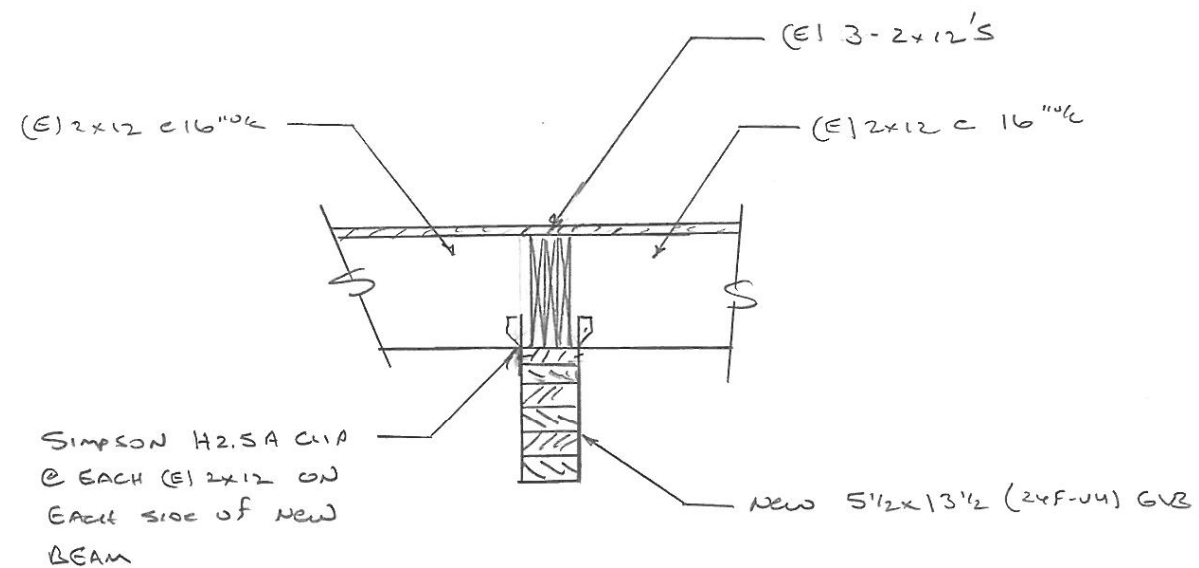


1
2 New GUB UNDER (E) BM
(NOTES)

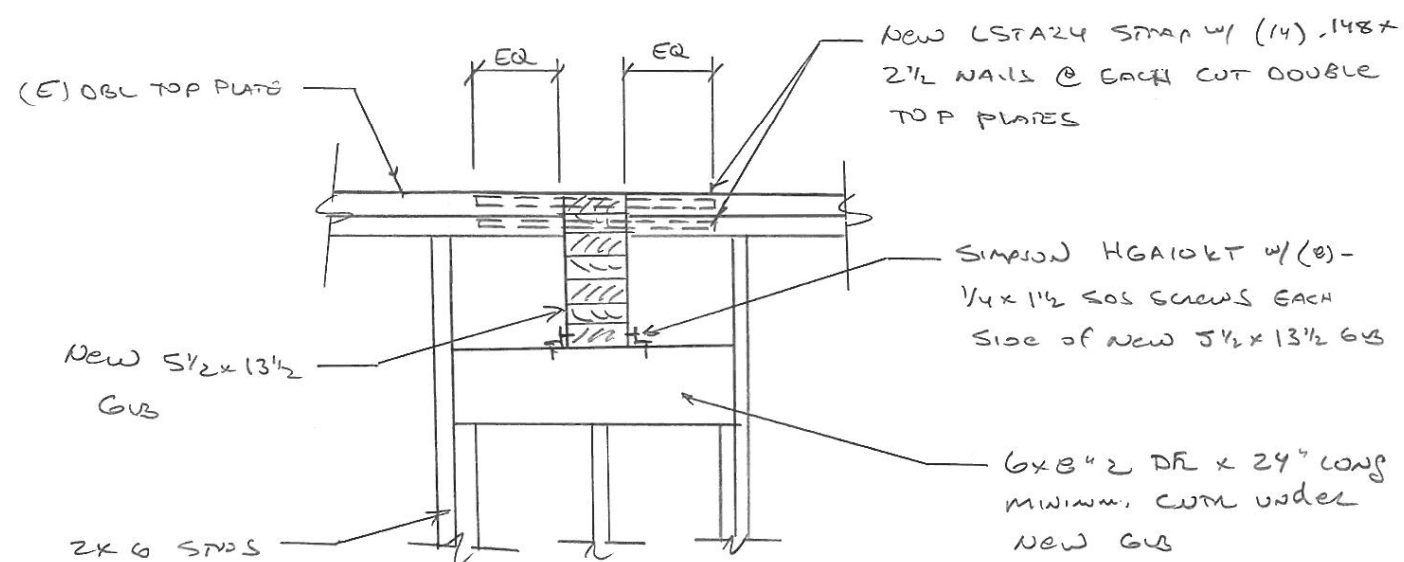

2
2 New GUB IN EXT WALL
(NOTES)

DAN GREEN
ENGINEERING, INC.
SALEM, OREGON

FILE NO. 240249 SHEET NO. Sk-2
DESIGNER DSG DATE 3/1/24
CLIENT CHAMBERS CONST
PROJECT AOCC ADD

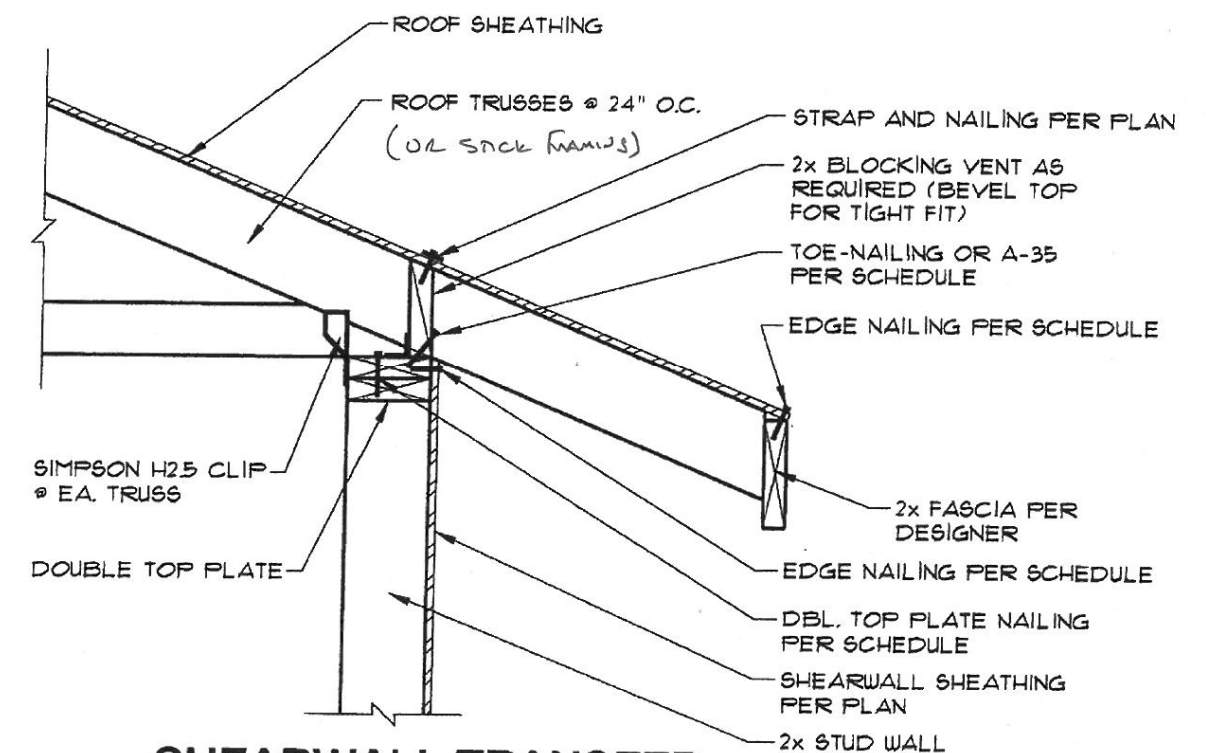

1
3 SCALE:

L-0001

DAN GREEN
ENGINEERING, INC.
SALEM, OREGON

FILE NO. 240249 SHEET NO. Sk-3
DESIGNER DSG DATE 3/5/24
CLIENT CRAVENHO CONST
PROJECT AOCC ADD