


EXISTING 2ND FLOOR

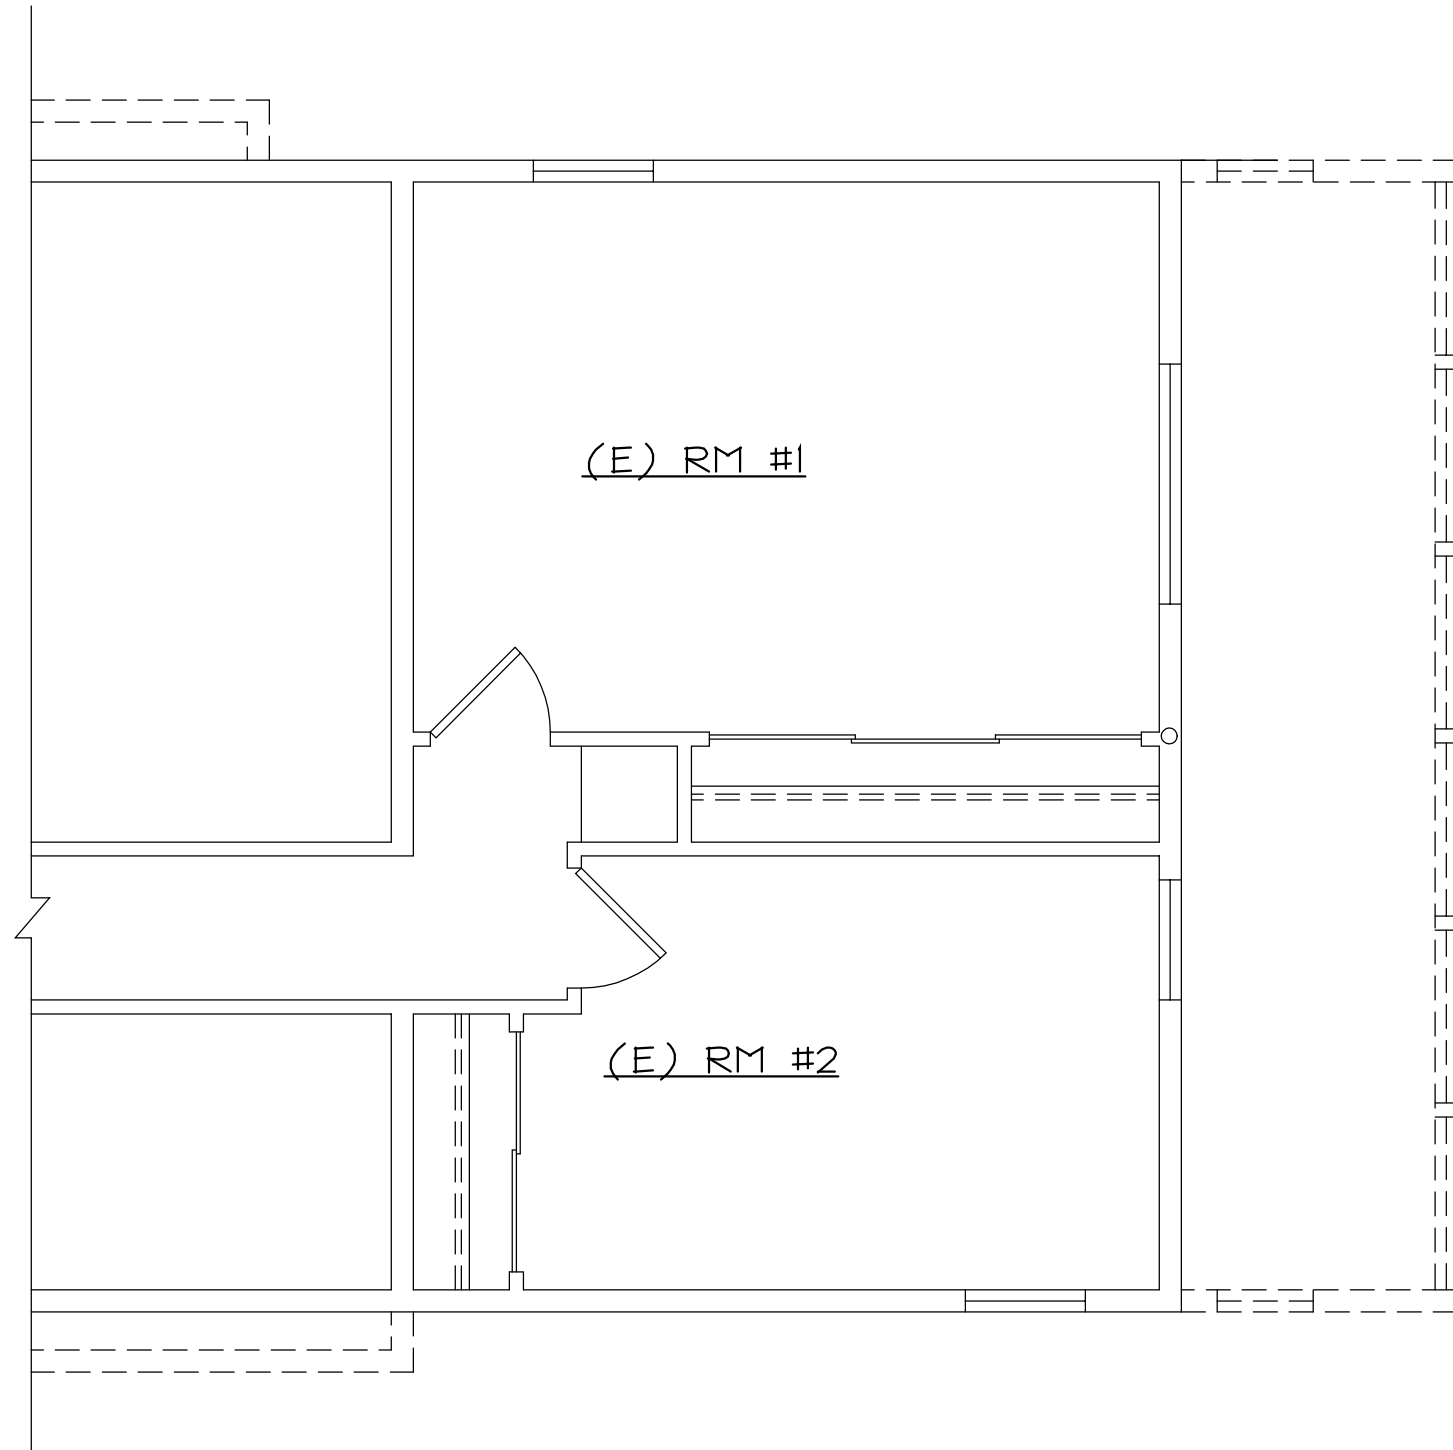

SCALE 1/4"=1'-0"

DESIGNS IV

PAUL G. WILLETTS
DESIGN / DRAFTING
503-932-5473 PW4DESIGNS@YAHOO.COM

AOCE
1243 MARION ST NE
SALEM, OR 97301

DATE: 2-26-2024
FILE NAME: AOCE 2024
CLIENT: JASON C.
CRAVENHO CONST.

SHEET
5
OF 9 SHEETS