


LOCATION: C:\Users\trevo\appdata\local\temp\AcPublish_17820\SPR-3_07.09.24.dwg SPR-5A-LANDSCAPE
LAST SAVED: Tue, 09 Jul 2024 - 04:20 pm
PRINTED: Tue, 09 Jul 2024 - 04:36 pm
PRINTED BY: trevo

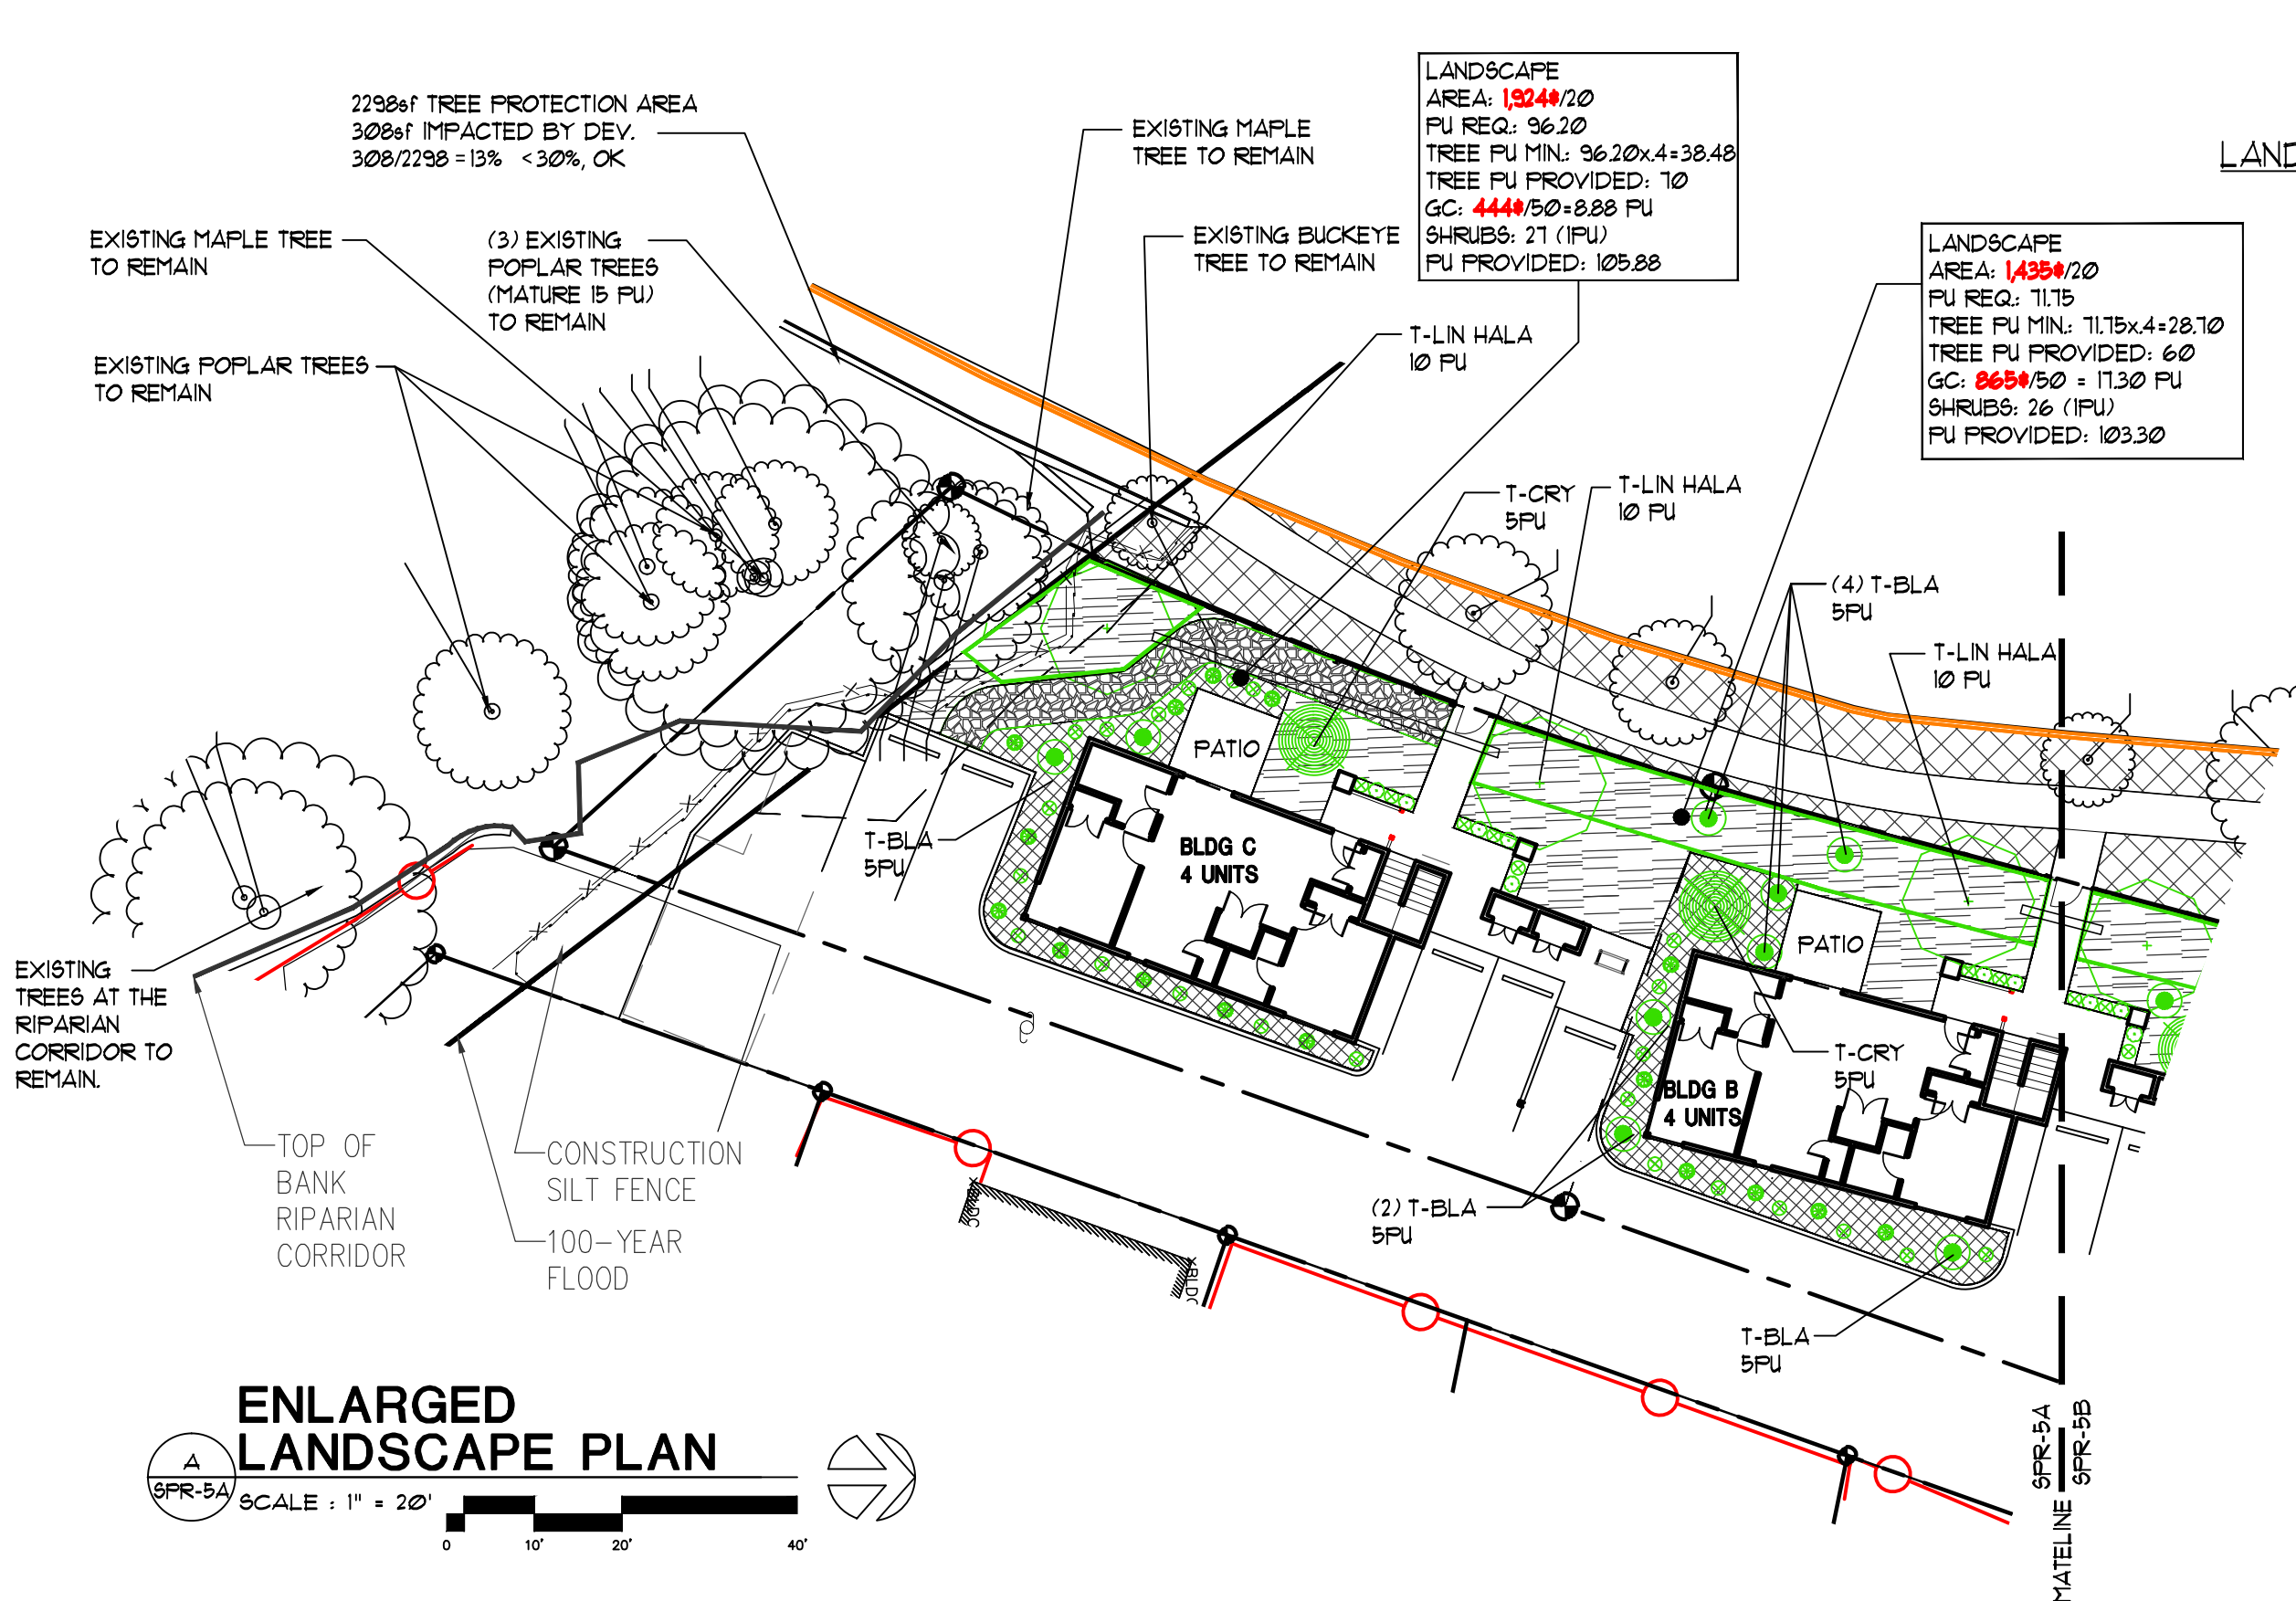

LANDSCAPE KEY

- BARKDUST
- GRAVEL OR SIMILAR HARD SURFACE PATH
- LAWN
- EXISTING LANDSCAPE
- ON SITE STORM RETENTION



NEW APARTMENTS FOR:
SERVANDO GARCIA
17th and OAK, SALEM OR 97301

DATE: 02-07-2024
DRAWN: TB
JOB NO.: 2159
SPR-5A

ENLARGED LANDSCAPE PLAN

SCALE : 1" = 20'

0 10' 20' 40'