



LOCATION: C:\Users\trevo\appdata\local\temp\AcTemp\17820\SPR-3_07.09.24.dwg SPR-5C-LANDSCAPE-DR
LAST SAVED: Tue, 09 Jul 2024 - 04:20 pm
PRINTED: Tue, 09 Jul 2024 - 04:36 pm
trevo

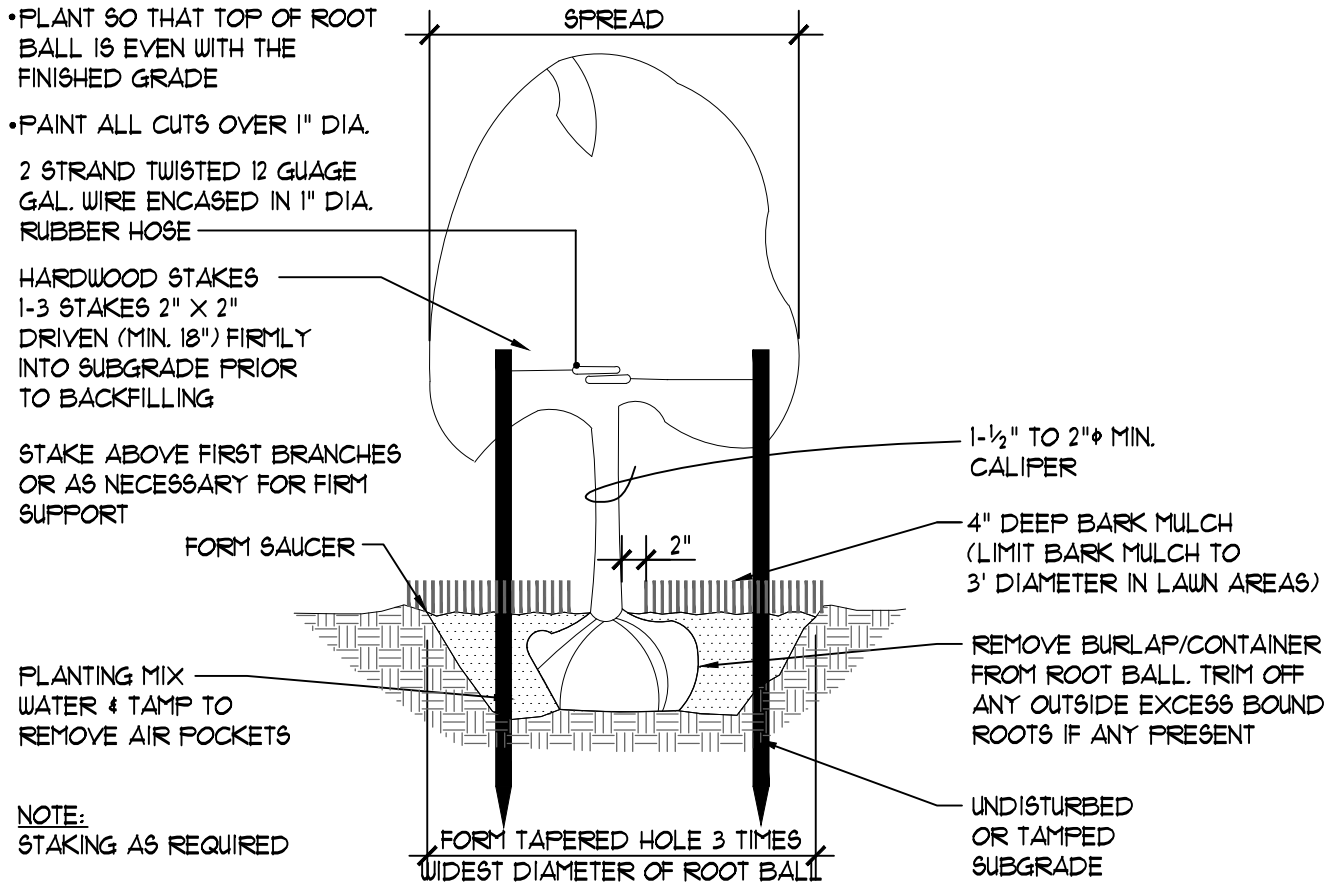

1 TREE PLANTING VERTICAL STAKES

SCALE: NTS


M:\02SITE\UK\300\LANDSC\02900 TREE PLANTING

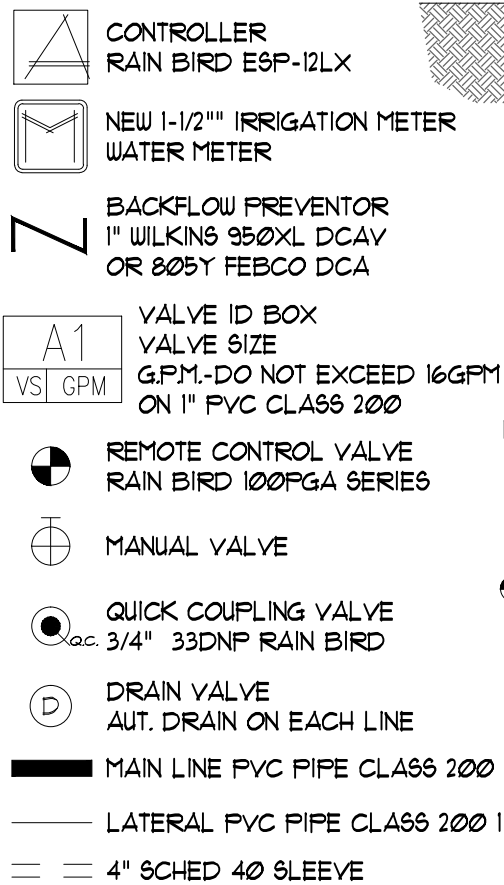

2 BACKFLOW PREVENTER AND IRRIGATION SYMBOLS

SCALE: NTS

M:\02SITE\UK\310\IRRIG\02810 IRR-BACKFLOW

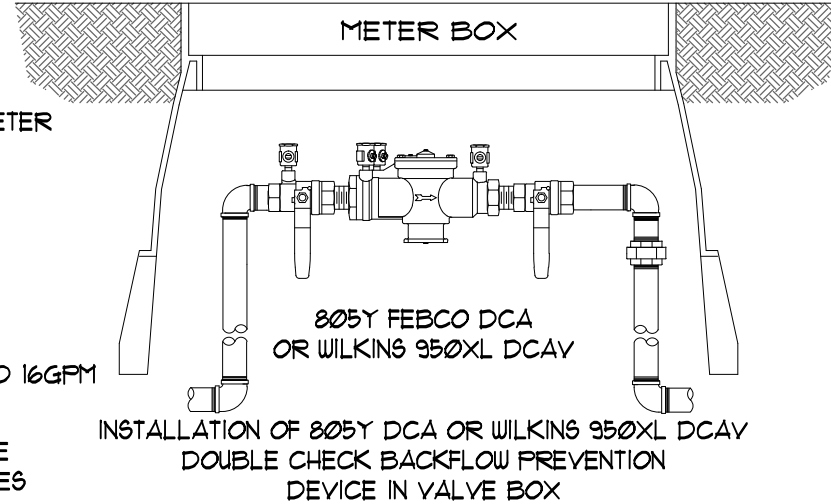


BACKFLOW PREVENTER DETAIL

- RAIN BIRD 1804-4" SPRAY HEADS W/
MPR 12 NOZZLES FOR 12-9 FT. THROW
MPR 10 NOZZLES FOR 10-7 FT. THROW
MPR 8 NOZZLES FOR 8-5 FT. THROW
MPR 5 NOZZLES FOR 5-3 FT. THROW.
ADJUST HEADS FOR OVERSPRAY

- NOTES:
1. USE 1804 POP-UP HEADS ON LAWN AREAS
2. ADJUST HEADS TO COVER AREAS

REV 1 - 04.09.24
REV 2 - 05.24.24
REV 3 - 07.09.24

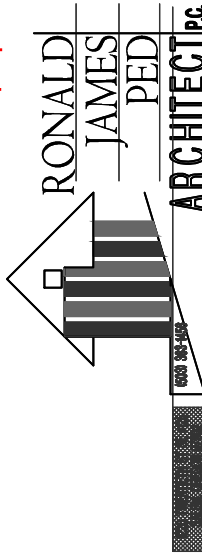

NEW APARTMENTS FOR:
SERVANDO GARCIA
17th and OAK, SALEM OR 97301

DATE: 02-07-2024
DRAWN: TB
JOB NO.: 2159

SPR-5C