


LOCATION: C:\Users\trevo\appdata\local\temp\AcPublish_17820\SPR-3_07.09.24.dwg SPR-6-DETAILS-DR
LAST SAVED: Tue, 09 Jul 2024 - 04:20 pm
PRINTED BY: trevo
Tue, 09 Jul 2024 - 04:37 pm

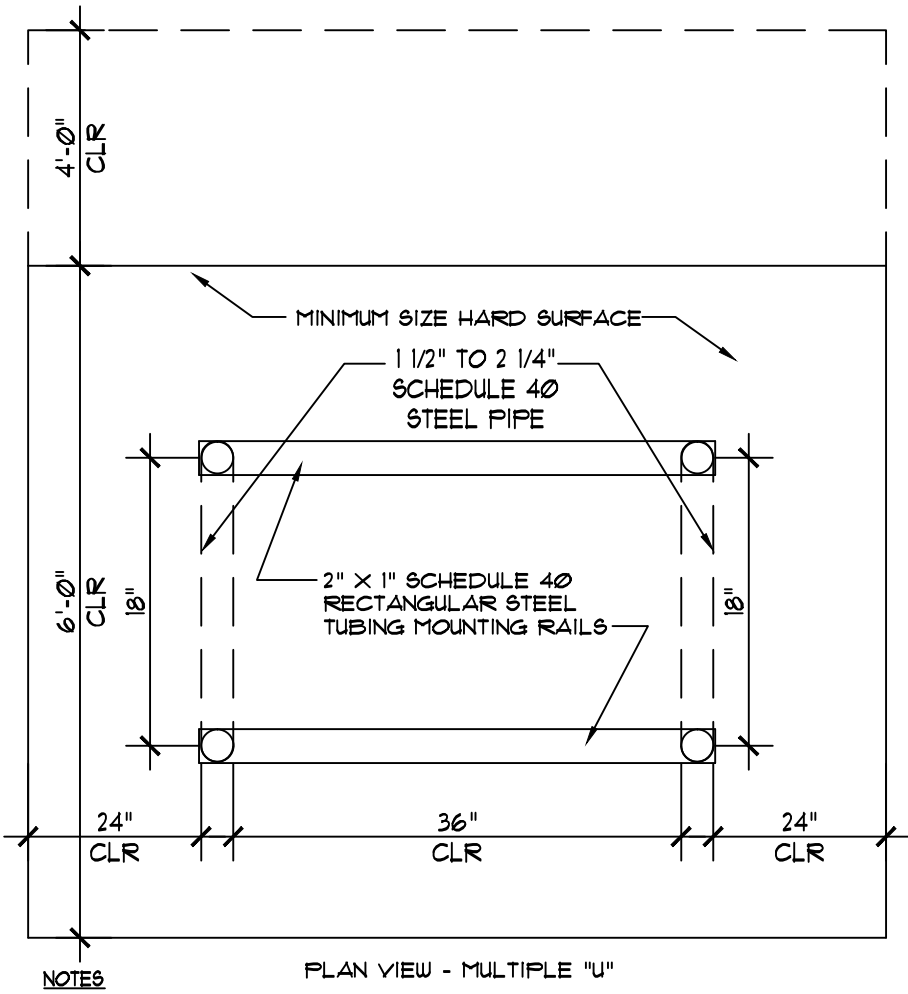


- NOTES
- PLAN VIEW - MULTIPLE "U"
- BIKE RACKS SHALL HAVE A GLOSS BLACK POLYESTER POWDER COAT FINISH.
 - MOUNTING RAILS SHALL BE FURNISHED WITH MOUNTING HOLES AND VANDAL RESISTENT CONCRETE ANCHOR MOUNTING HARDWARE.
 - EACH "U" SHALL BE WELDED OR MOUNTED TO RAILS OR PLATES WITH VANDAL RESISTANT OR HIDDEN FASTENERS.
 - FOR SINGLE "U" INSTALLATION, EACH MOUNTING PLATE WILL BE EQUIPPED WITH TWO ANCHOR BOLT HOLES EACH.

BICYCLE PARKING RACK DETAIL

SCALE: 1" = 1'-0"

M:\0251TEWK\600PIFNG\02600 BIKE RACK

ALL DETAILS ARE TO COMPLY WITH THE ACCESSIBLE STANDARDS PUBLISHED BY
OREGON DEPT OF TRANSPORTATION (2018)
<https://www.oregon.gov/ODOT/Engineering/DOCS_ADA/ADA_Standards-Accessible-Parking.pdf>

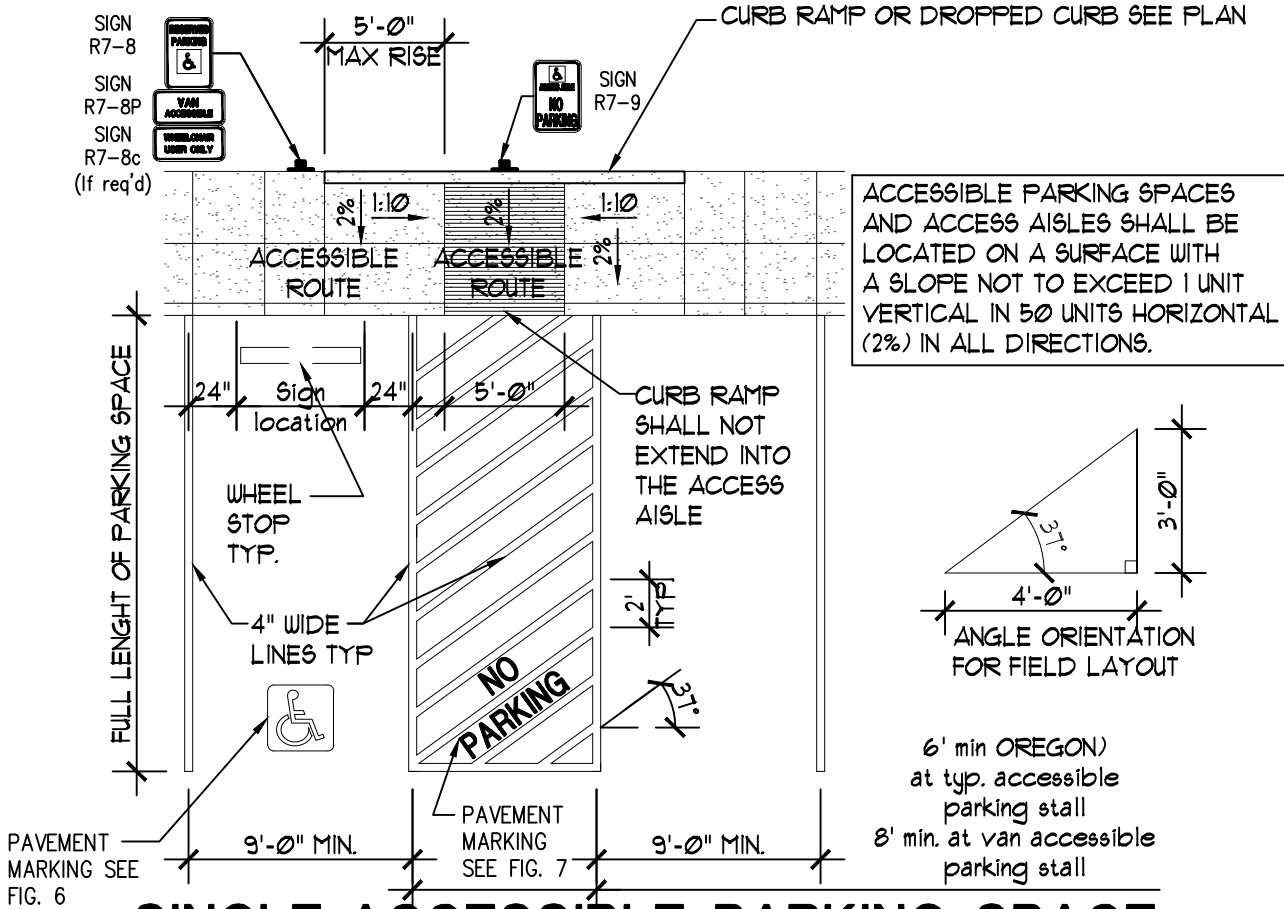


SINGLE-ACCESSIBLE PARKING SPACE VAN-ACCESSIBLE DESIGNATION REQUIRED

SCALE: 1/8" = 1'-0"

M:\0251TEWK\580PYMRK\02580 HC-SGL

REV 1 - 04.09.24
REV 2 - 05.24.24
REV 3 - 07.09.24

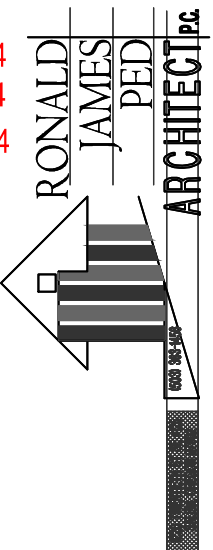

NEW APARTMENTS FOR:
SERVANDO GARCIA
17th and OAK, SALEM OR 97301

DATE: 02-07-2024
DRAWN: TB
JOB NO.: 2159

SPR-6