




COMP. ROOFING
2 X 6 FASCIA
HARDEPANEL SIDING
1' X 4" TRIM
HARDEPLANK LAP SIDING

ceiling line
Upper fin. floor
ceiling line
Main fin. floor
ceiling line
Lower fin. floor
ground

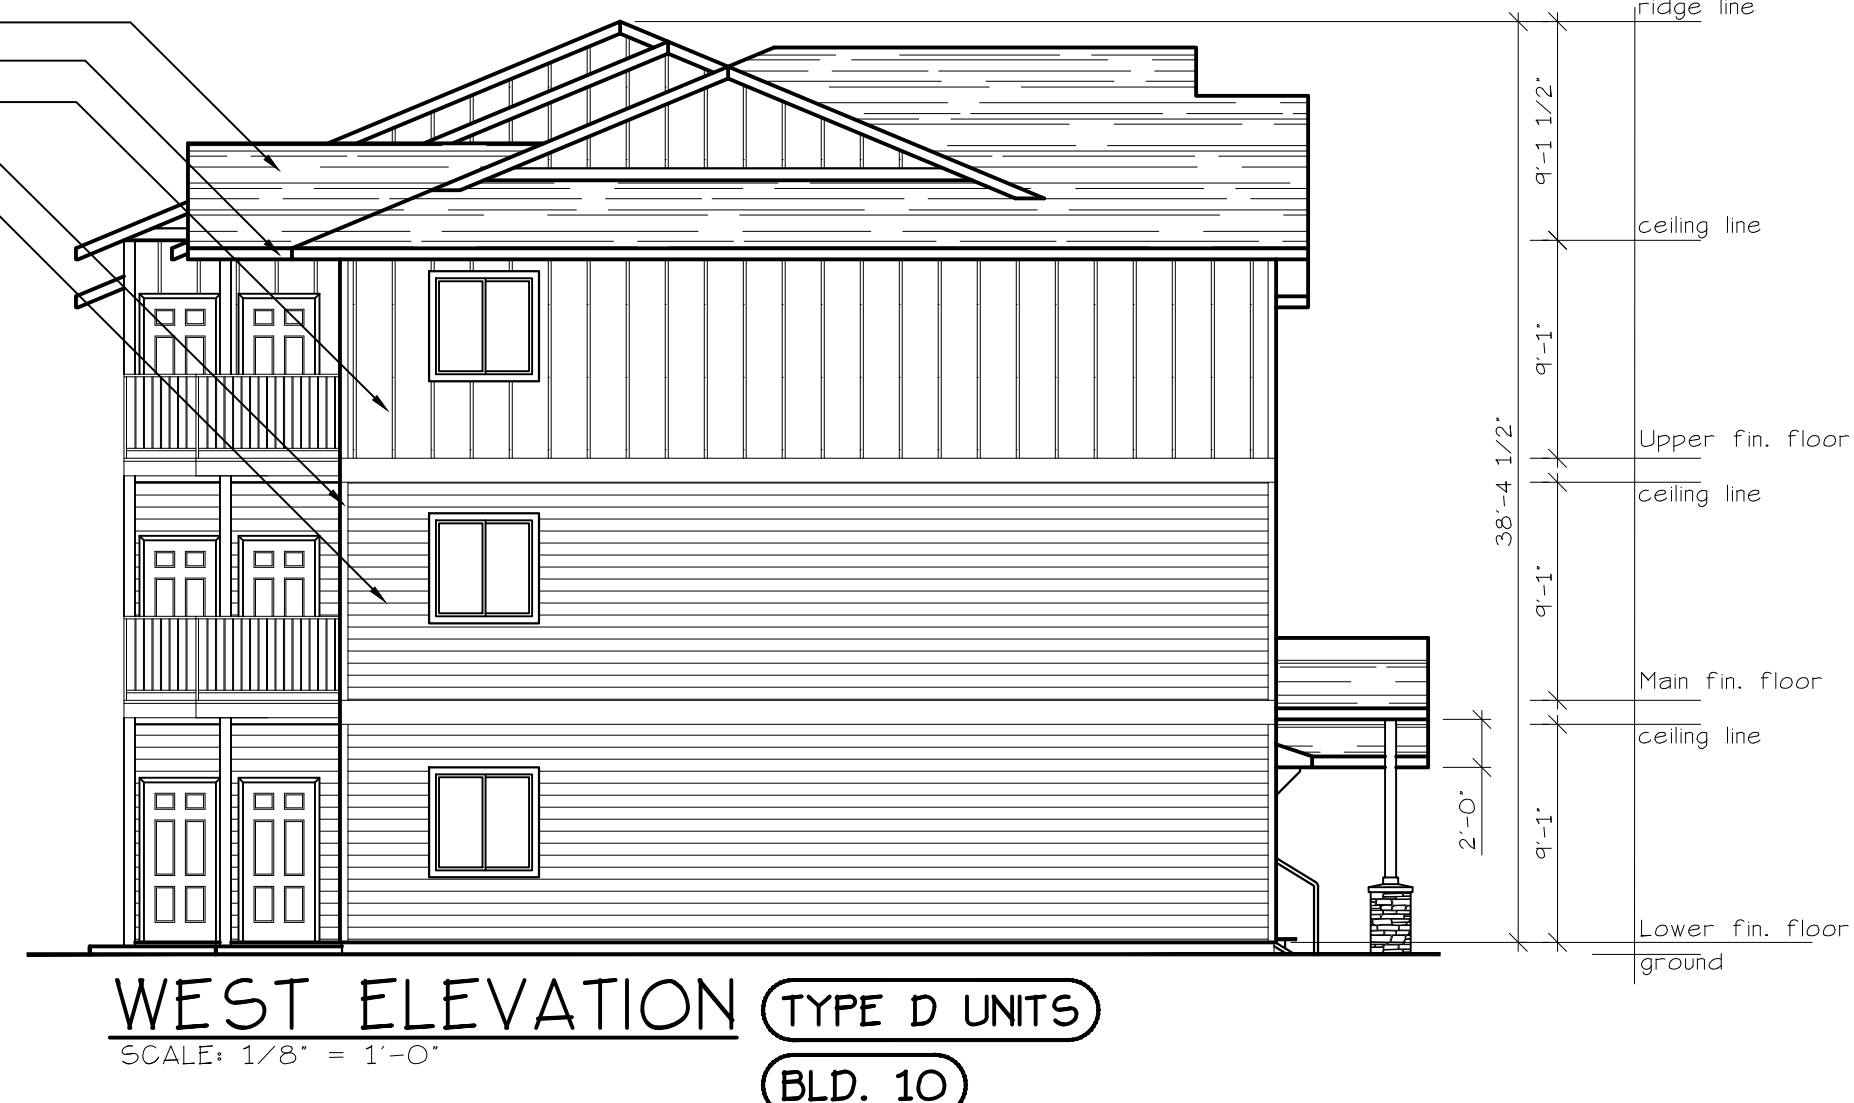


ridge line
ceiling line
Upper fin. floor
ceiling line
Main fin. floor
ceiling line
Lower fin. floor
ground



COMP. ROOFING
2 X 6 FASCIA
HARDEPANEL SIDING
1' X 4" TRIM
HARDEPLANK LAP SIDING

ceiling line
Upper fin. floor
ceiling line
Main fin. floor
ceiling line
Lower fin. floor
ground

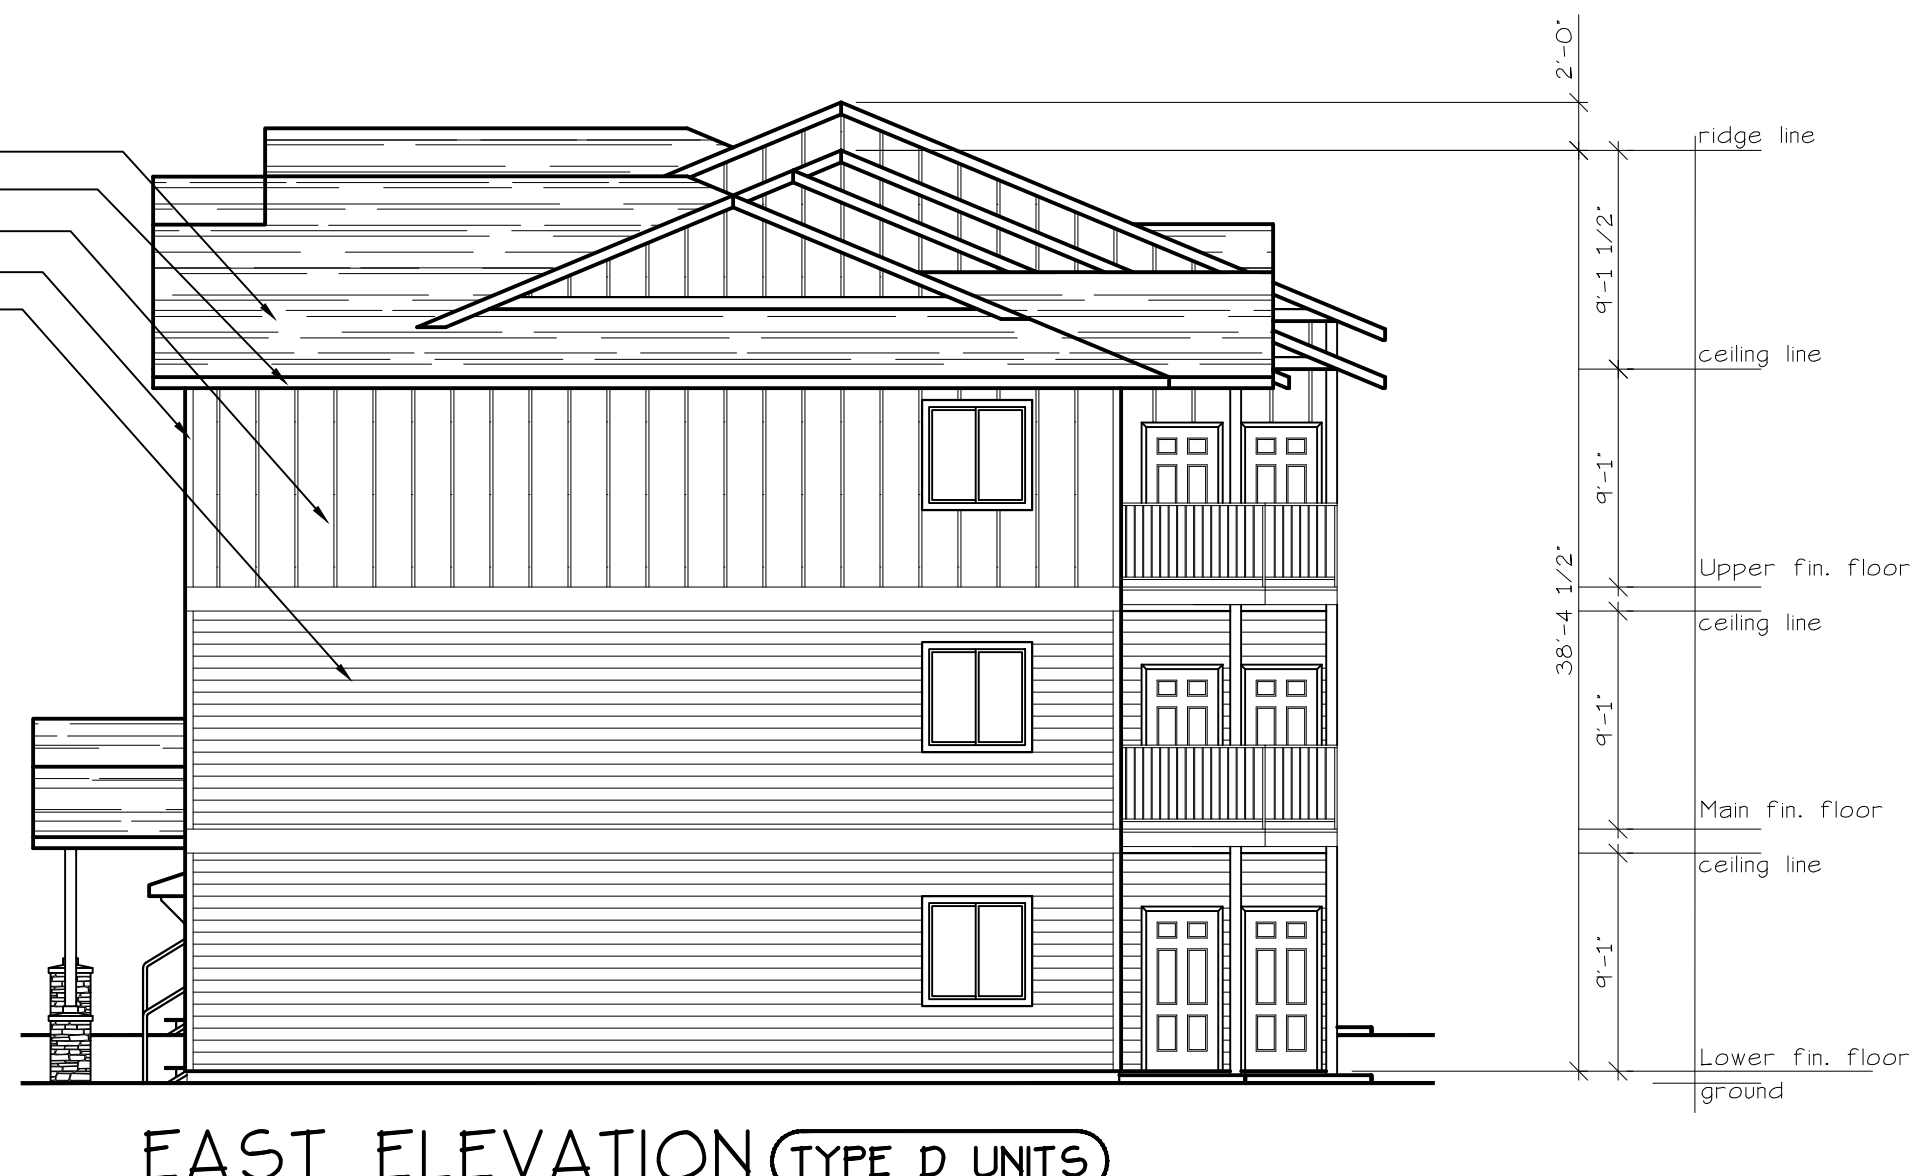

ridge line
ceiling line
Upper fin. floor
ceiling line
Main fin. floor
ceiling line
Lower fin. floor
ground