



OUTDOOR PATIO ENCLOSURE
FOR
MYKIE'S BAR & LOUNGE

155 LIBERTY ST NE, SUITE 130
SALEM, OR 97301




REVISIONS:		
#	DATE	BY


PROJECT:	MYKIE'S
LOCATION:	155 LIBERTY ST NE STE 130, SALEM, OR 97301
ARCHITECT:	JENNY MCNALLY
GENERAL CONTRACTOR:	J.P. CONSTRUCTION

DATE:	5/14/24
DRAWN BY:	DM
SHEET:	COVER

CO

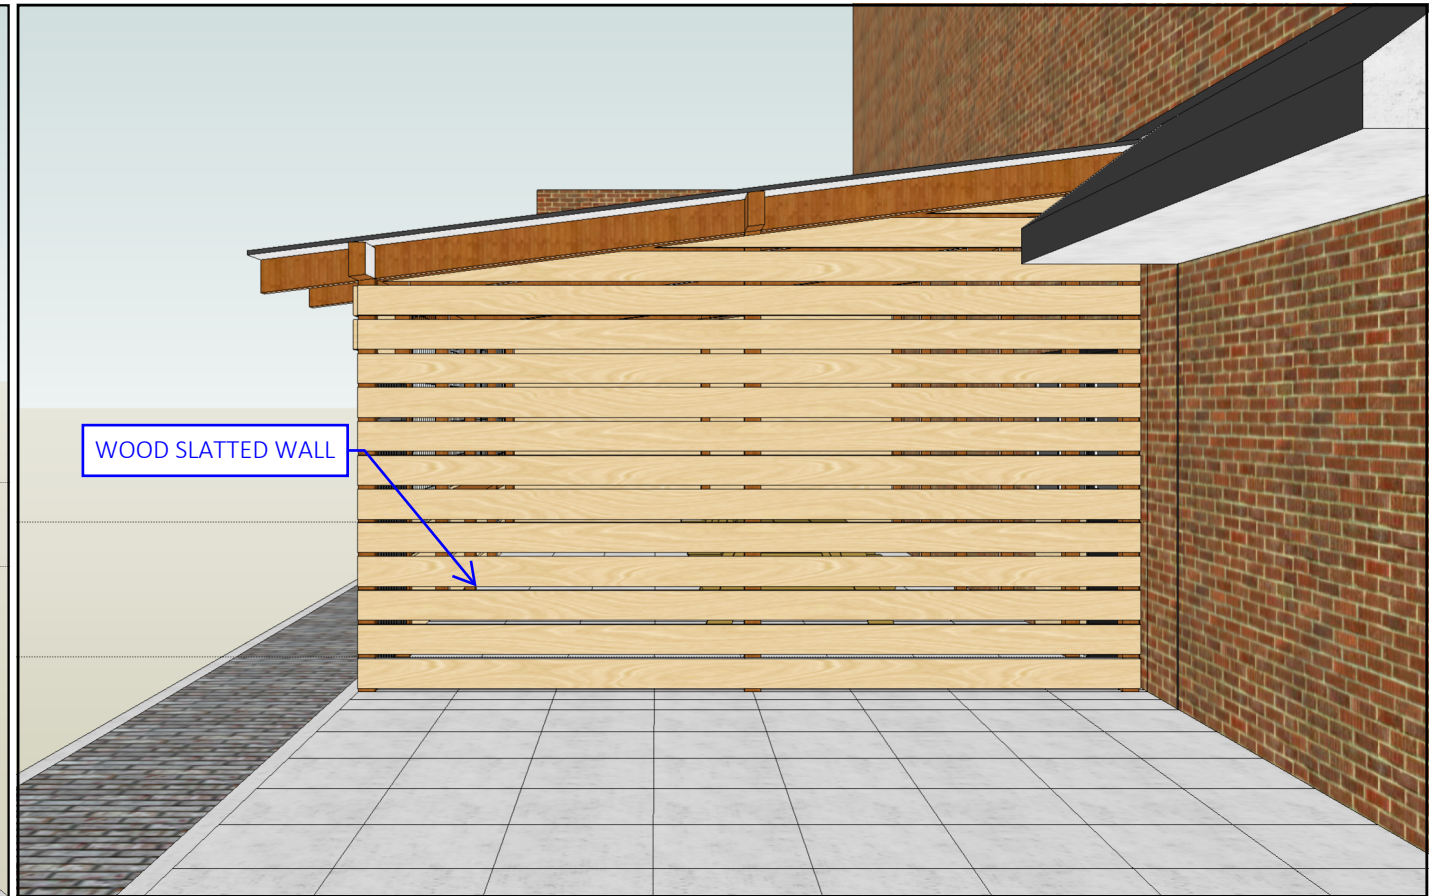

WOOD SLATTED WALL

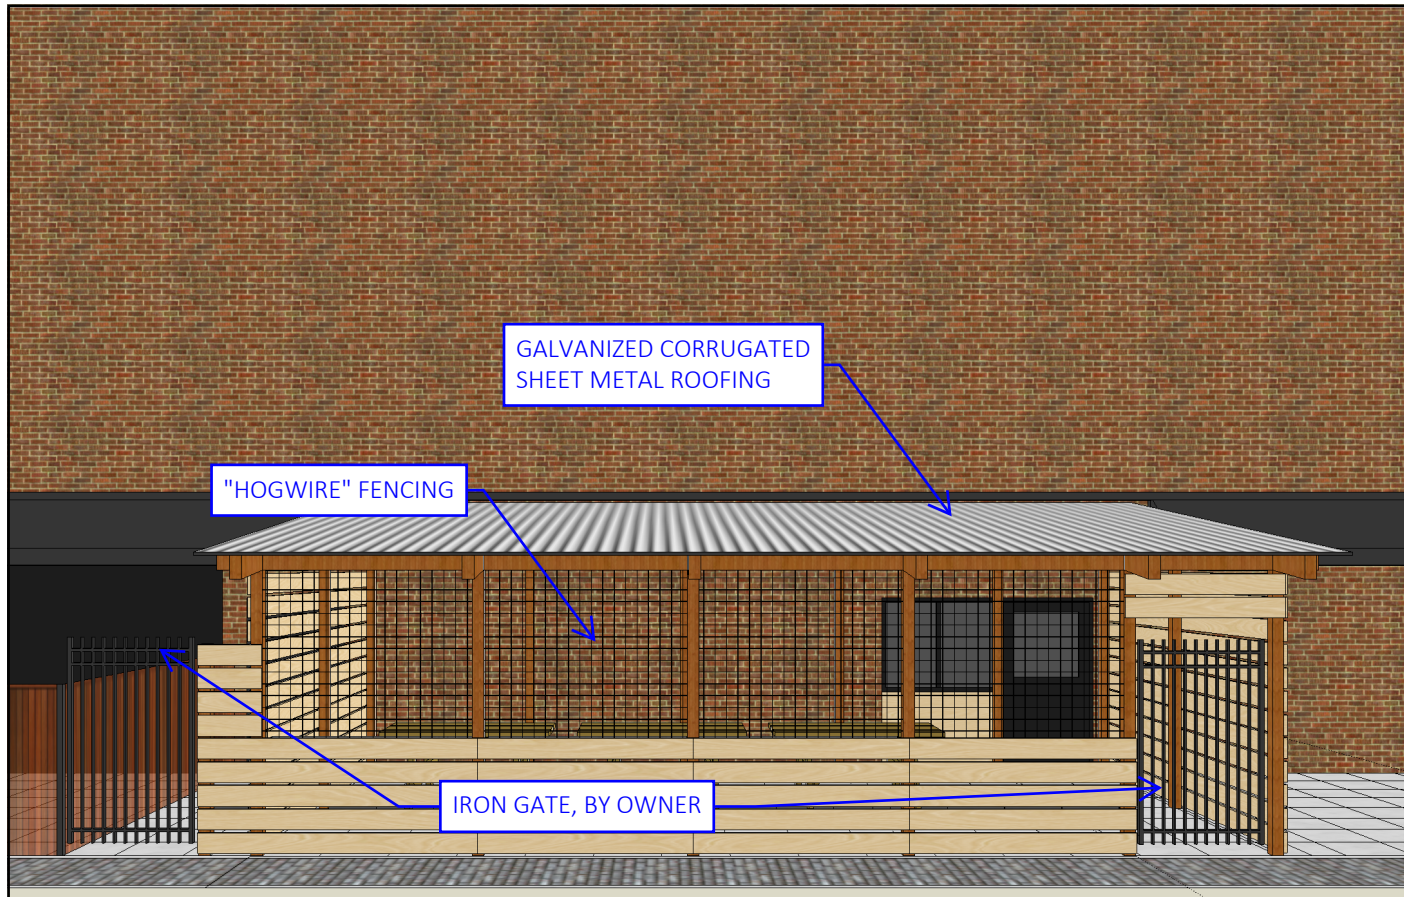

GALVANIZED CORRUGATED
SHEET METAL ROOFING

"HOGWIRE" FENCING

IRON GATE, BY OWNER




2 X 4 SKYLIGHTS



REVISIONS:		
#	DATE	BY

PROJECT:	MYKIE'S
LOCATION:	155 LIBERTY ST NE STE 130, SALEM, OR 97301
ARCHITECT:	JENNY MCNALLY
GENERAL CONTRACTOR:	J.P. CONSTRUCTION

DATE:	5/14/24
DRAWN BY:	DM
DESIGN	
SHEET:	

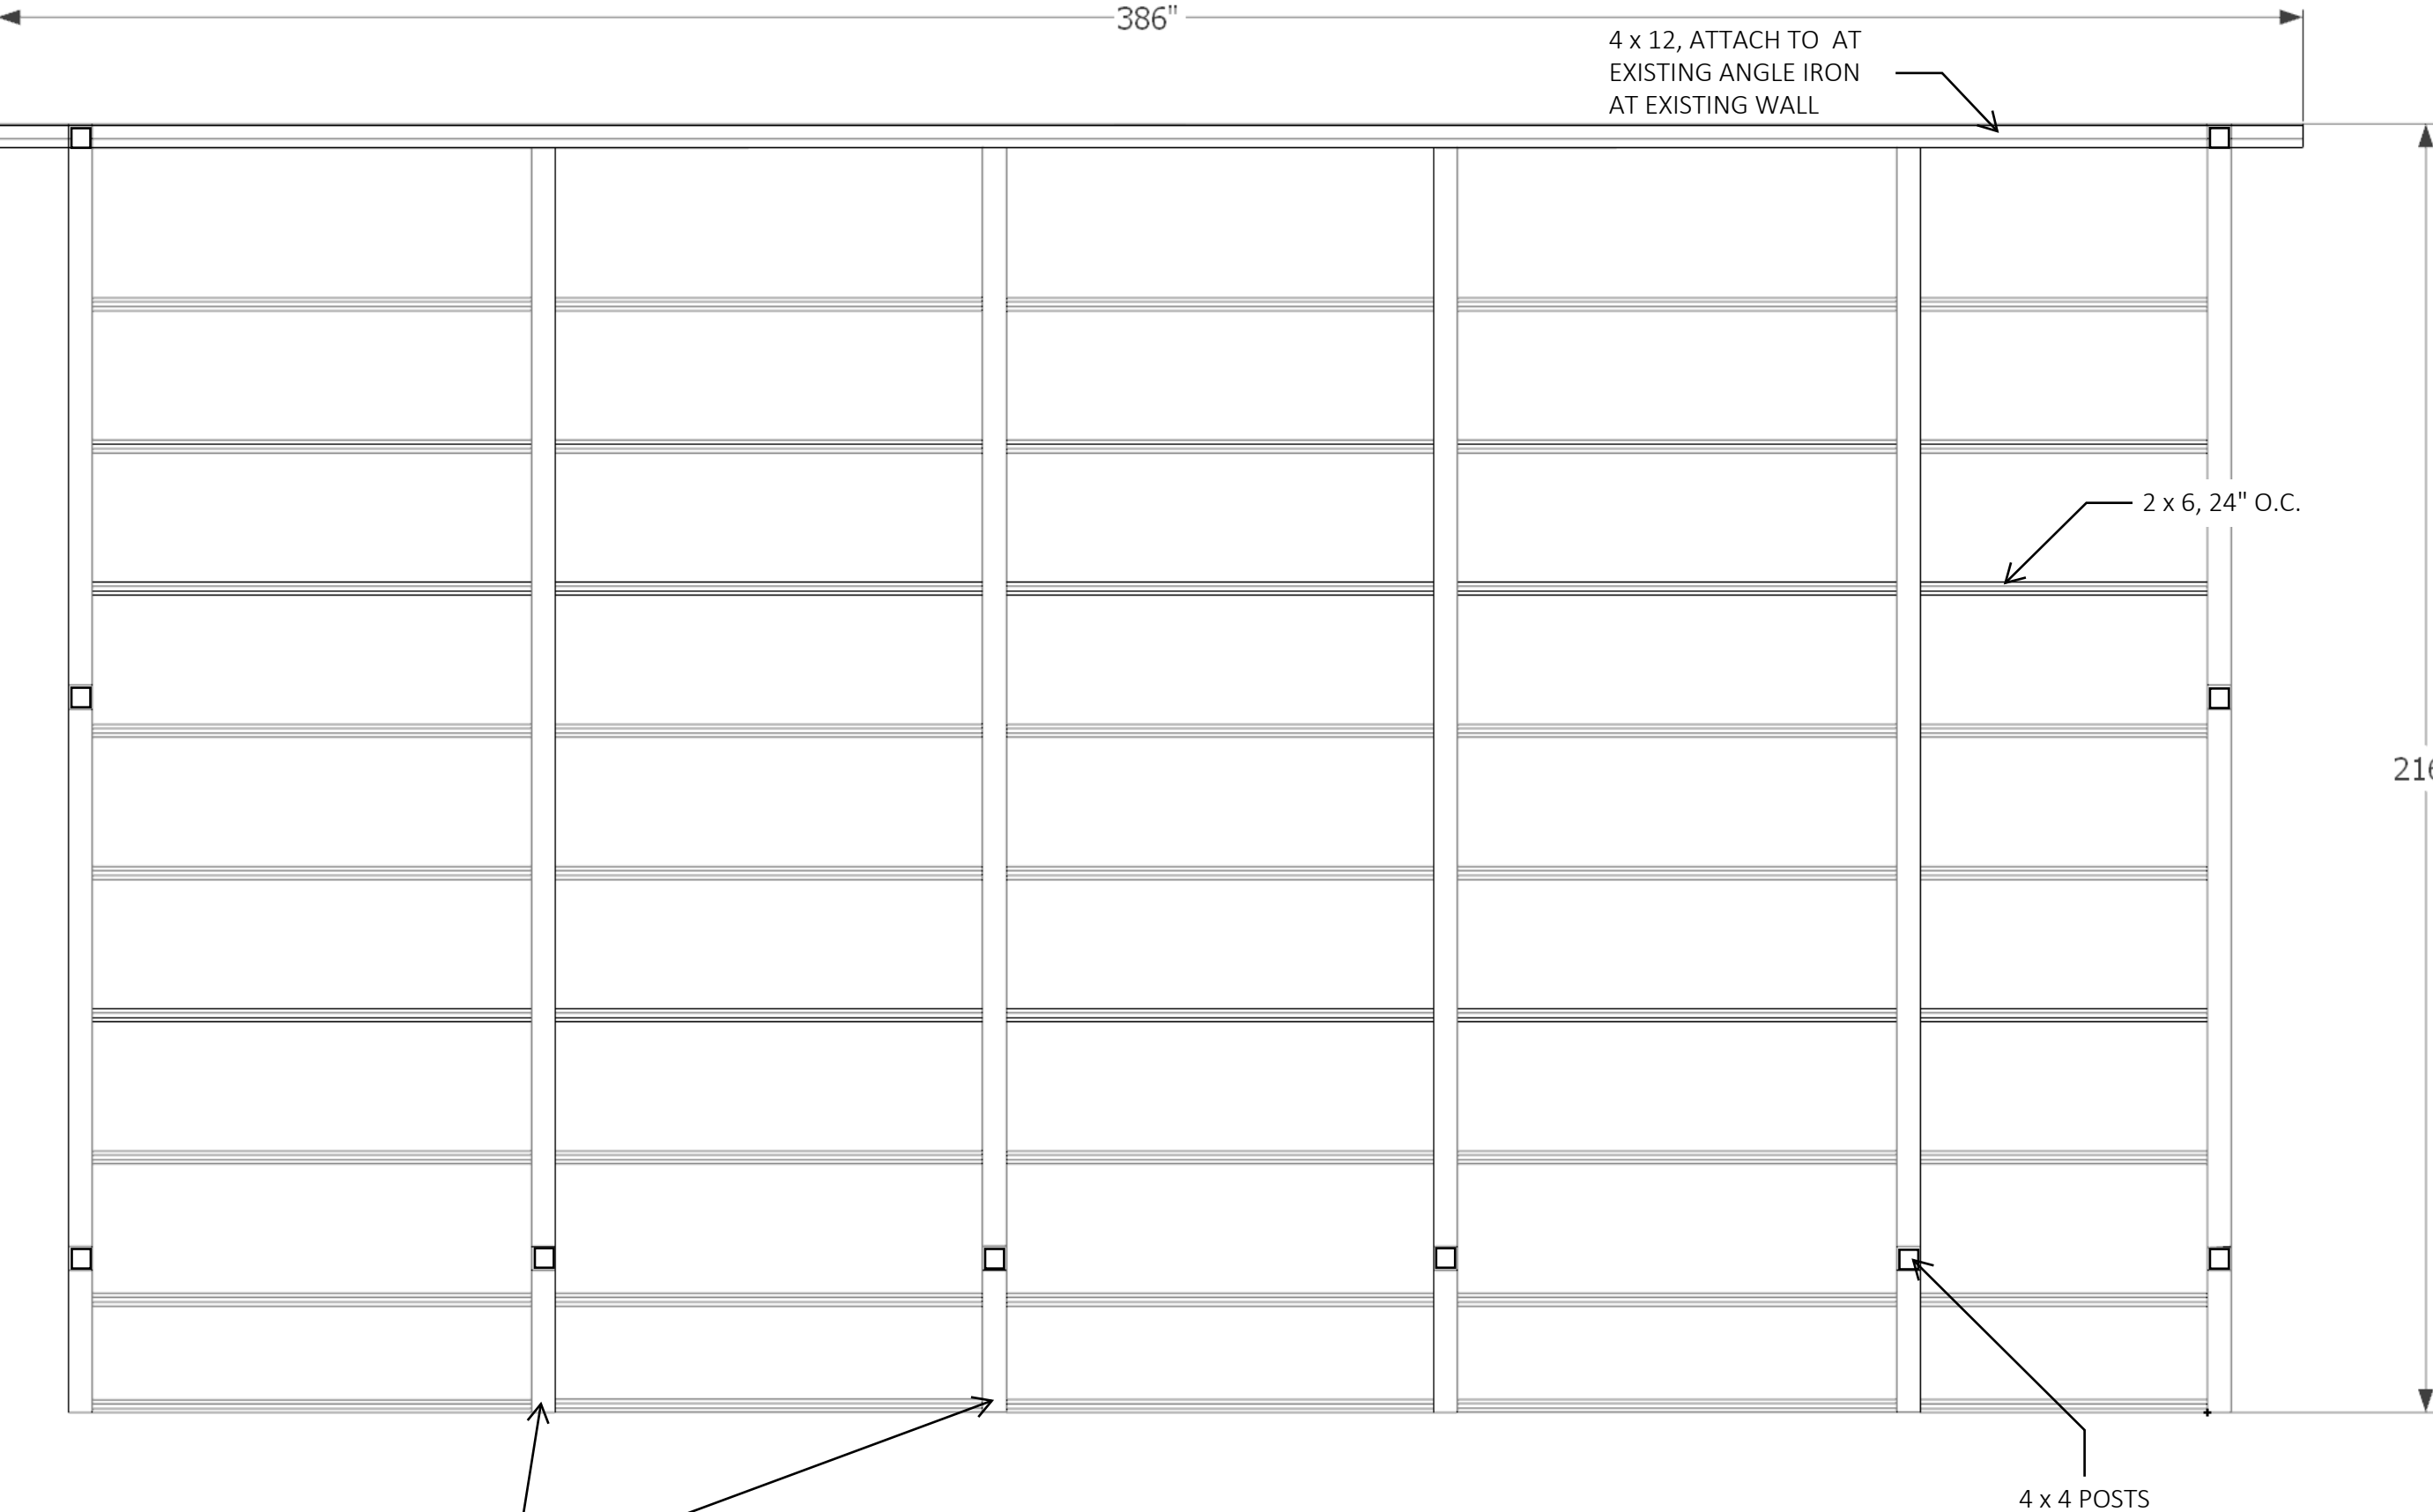

3 1/2" x 12"
GLULAM BEAMS

4 x 4 POSTS



ROOF FRAMING LAYOUT
NOT TO SCALE



REVISIONS:		
#	DATE	BY

PROJECT:	MYKIE'S
LOCATION:	155 LIBERTY ST NE STE 130, SALEM, OR 97301
ARCHITECT:	JENNY MCNALLY
GENERAL CONTRACTOR:	J.P. CONSTRUCTION

DATE:	5/14/24
DRAWN BY:	DM
ROOF FRAMING	
SHEET:	

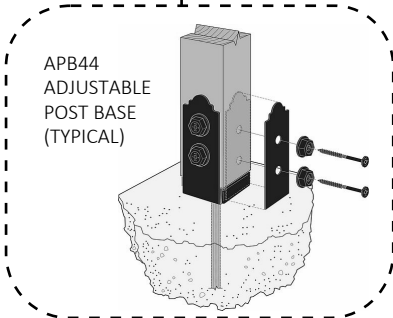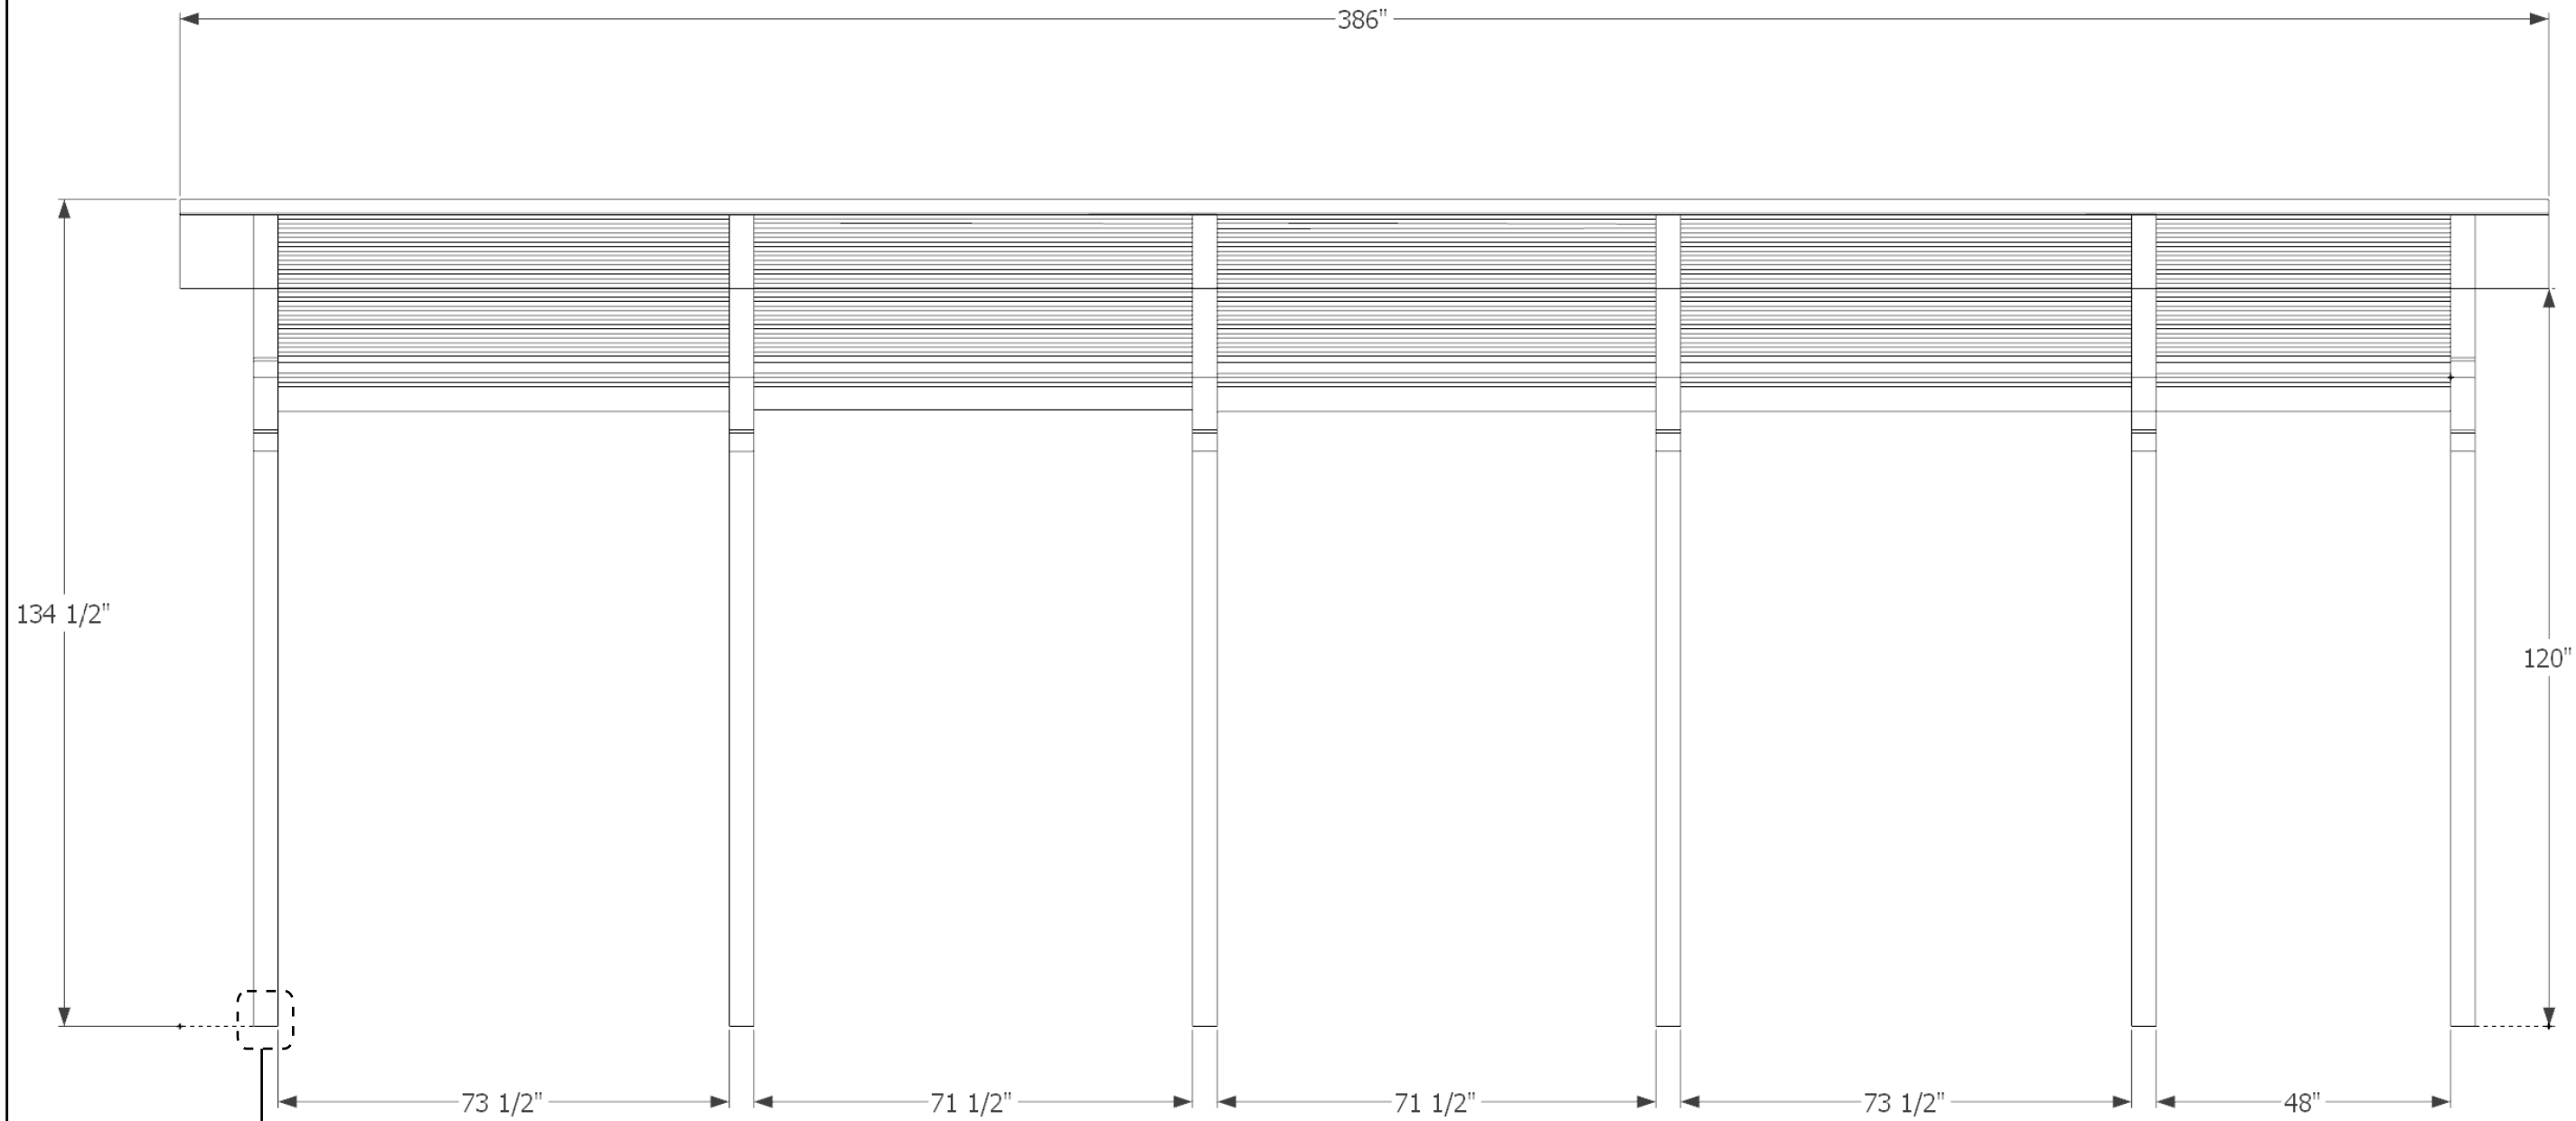


FRAMING LAYOUT - FRONT VIEW
NOT TO SCALE



REVISIONS:		
#	DATE	BY

PROJECT:	MYKIE'S
LOCATION:	155 LIBERTY ST NE STE 130, SALEM, OR 97301
ARCHITECT:	JENNY MCNALLY
GENERAL CONTRACTOR:	J.P. CONSTRUCTION

DATE:	5/14/24
DRAWN BY:	DM
FRAMING	
SHEET:	

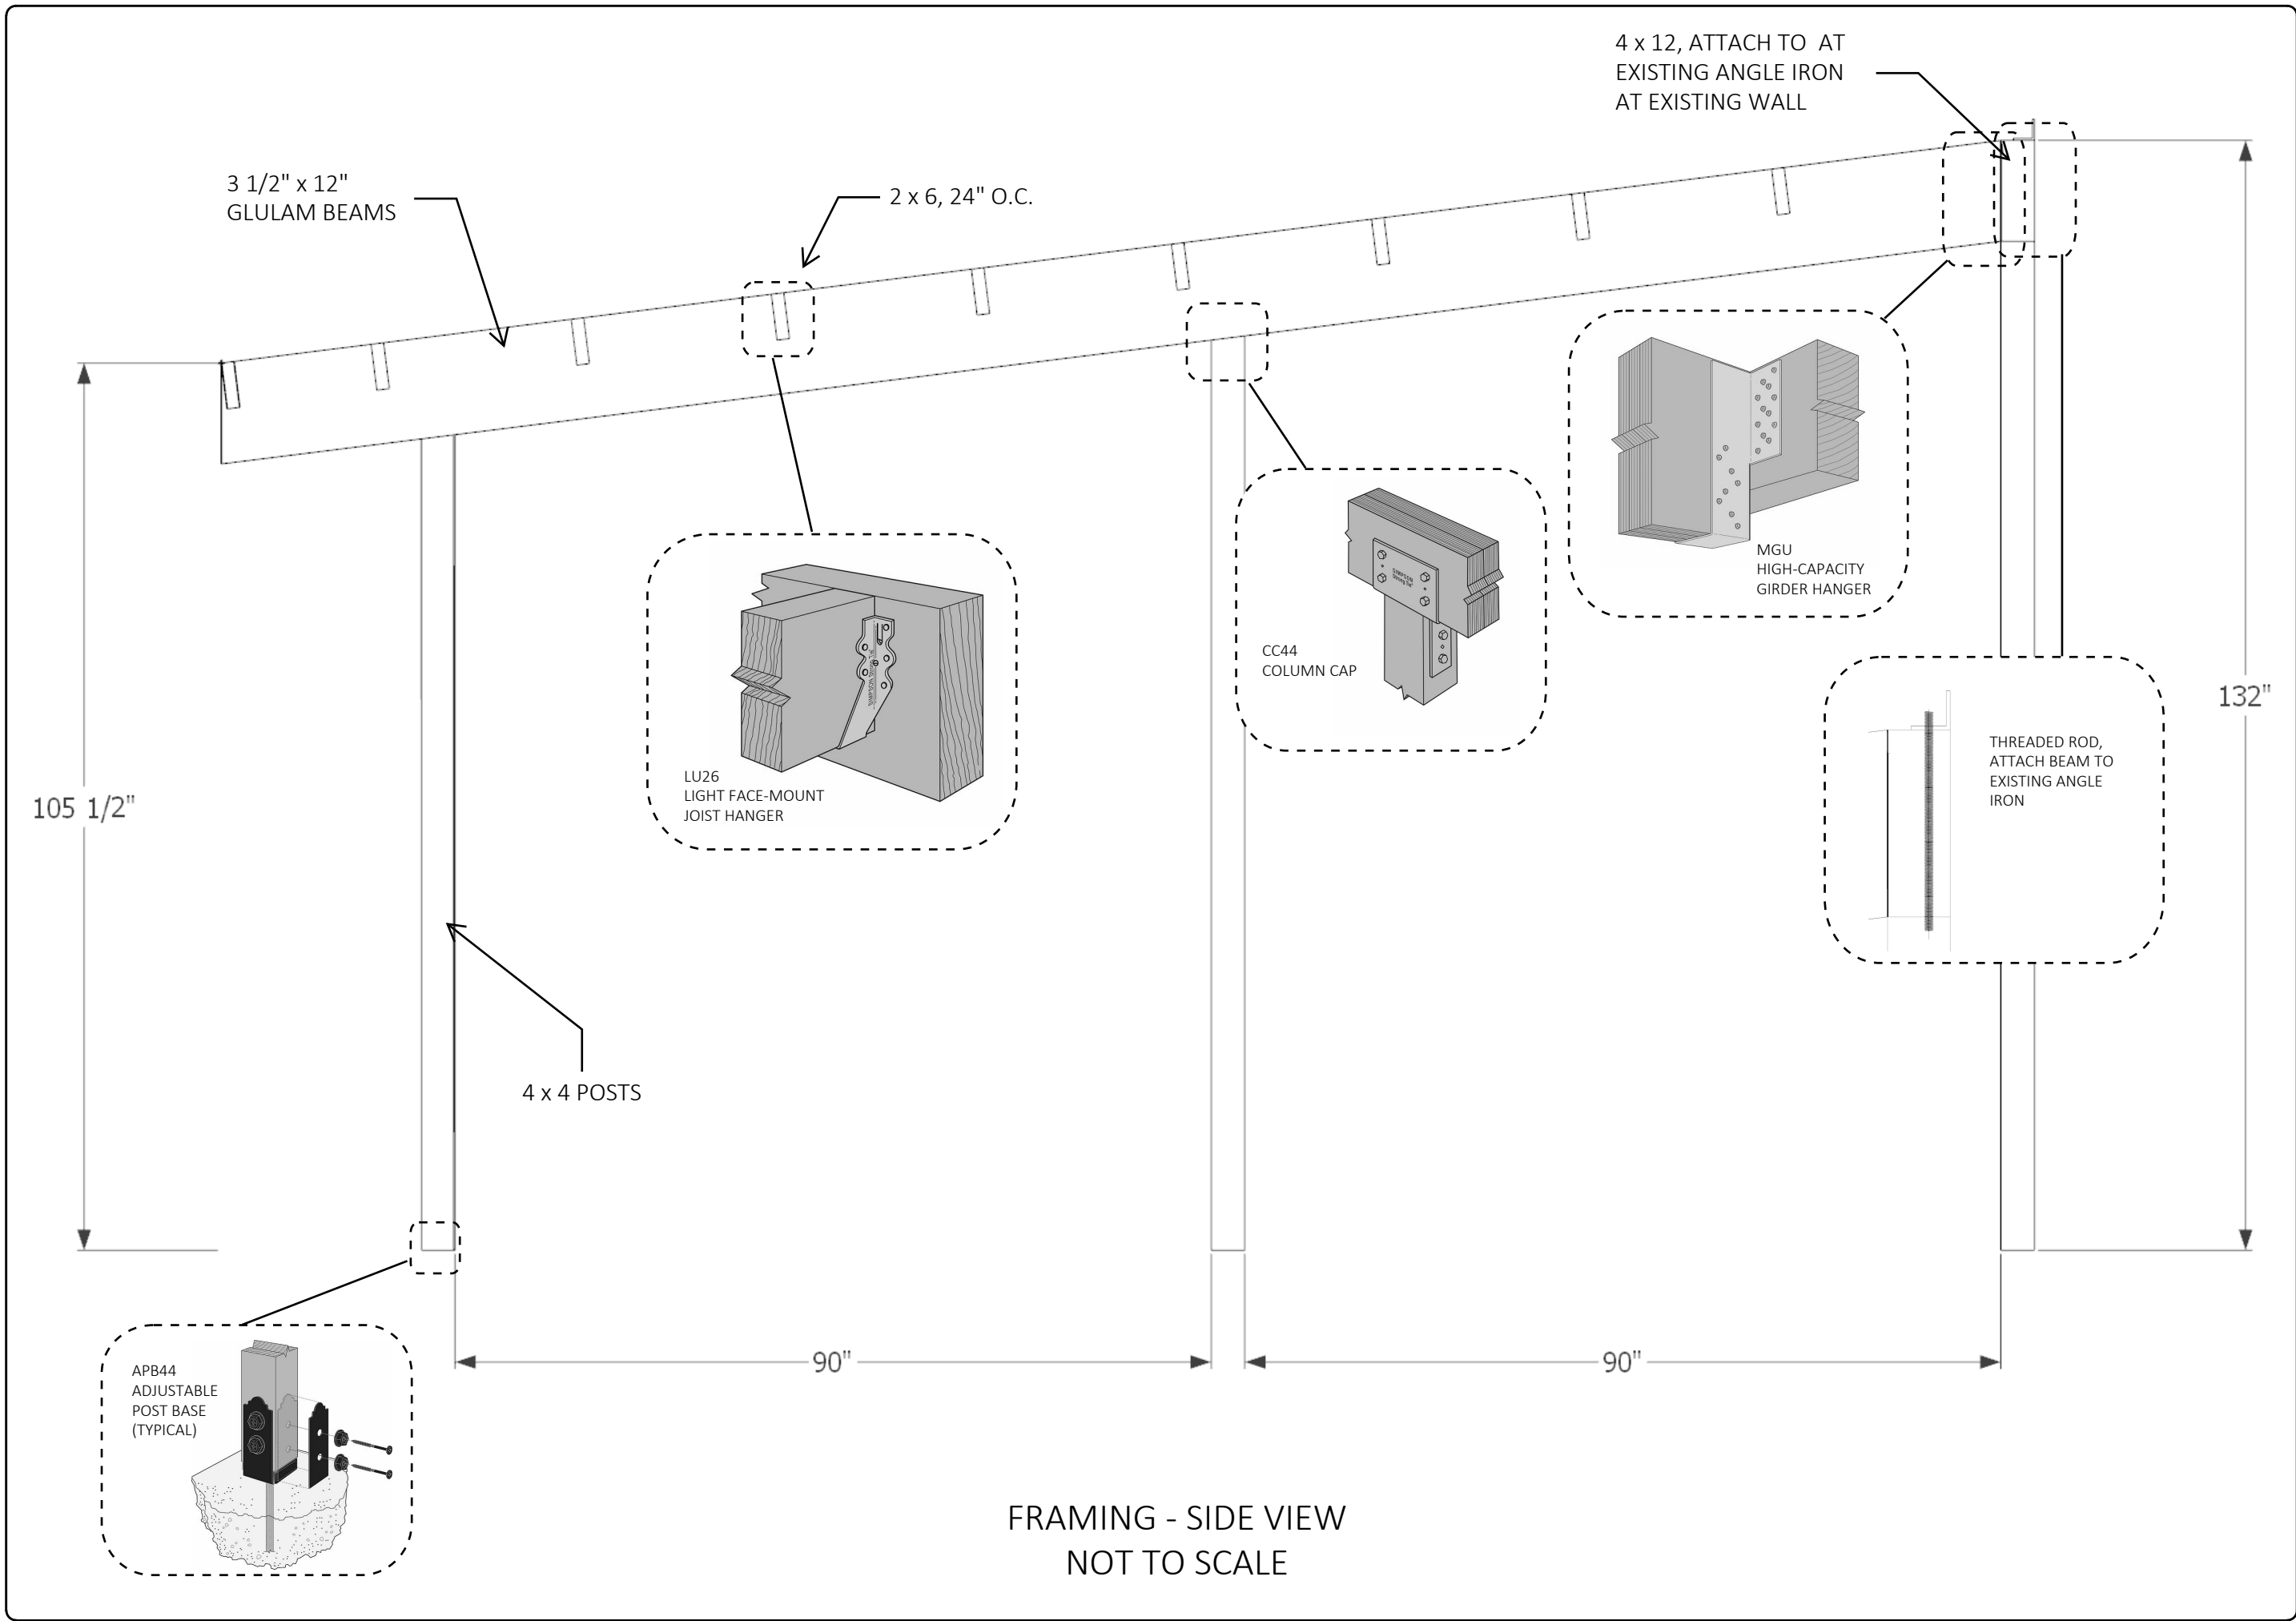

REVISIONS:		
#	DATE	BY

PROJECT:	MYKIE'S
LOCATION:	155 LIBERTY ST NE STE 130, SALEM, OR 97301
ARCHITECT:	JENNY MCNALLY
GENERAL CONTRACTOR:	J.P. CONSTRUCTION

DATE:	5/14/24
DRAWN BY:	DM
SHEET:	FRAMING