



OUTDOOR PATIO ENCLOSURE
FOR
MYKIE'S BAR & LOUNGE

155 LIBERTY ST NE, SUITE 130
SALEM, OR 97301



REVISIONS	
DATE	BY

PROJECT	MYKIE'S
LOCATION	155 LIBERTY ST NE STE 130, SALEM, OR 97301
ARCHITECT	JENNY McNALLY
GENERAL CONTRACTOR	J.P. CONSTRUCTION

DATE	5/14/24
DRAWN BY	DM
COVER	
SHEET	CO



REGISTERED ARCHITECT
JENNY L. McNALLY
SALEM, OREGON
LICENSE # 5623
STATE OF OREGON



REVISIONS	
NO.	DATE

PROJECT	MYKIES
LOCATION	155 LIBERTY ST NE STE 130, SALEM, OR 97301
ARCHITECT	JENNY MCNALLY
GENERAL CONTRACTOR	J.P. CONSTRUCTION

DATE	5/14/24
DRAWN BY	DM
DESIGN	DM
SHEET	1

386"

4 x 12, ATTACH TO AT
EXISTING ANGLE IRON
AT EXISTING WALL

2 x 6, 24" O.C.

216"

3 1/2" x 12"
GLULAM BEAMS

ROOF FRAMING LAYOUT
NOT TO SCALE

4 x 4 POSTS



REVISIONS:

DATE BY

PROJECT: MYKIES

LOCATION: 155 LIBERTY STREET 130, SALEM, OR 97301

ARCHITECT: JENNY McNALLY

DATE: 5/14/14

PROJECT: 1P, CONSTRUCTION


DATE: 5/14/14

CREATED BY:

ROOF FRAMING

SHEET:


2

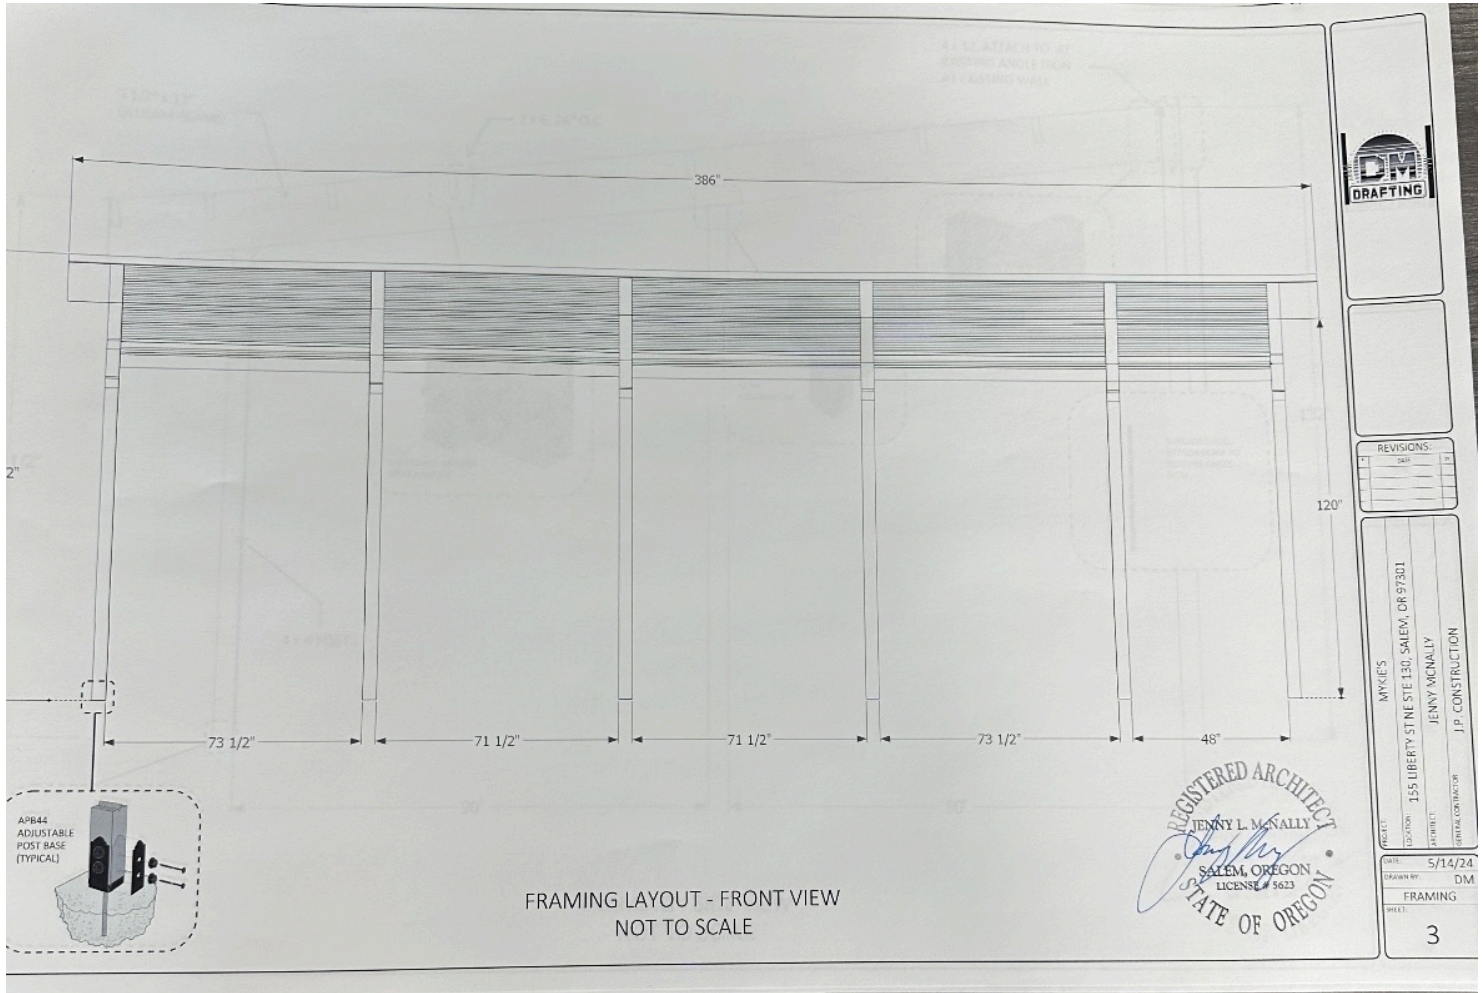

REVISIONS	
NO.	DATE

REGISTERED ARCHITECT
JENNY L. McNALLY
SALEM, OREGON
LICENSE # 5623
STATE OF OREGON

PROJECT	MYKIE'S
LOCATION	155 LIBERTY ST NE STE 130, SALEM, OR 97301
ARCHITECT	JENNY McNALLY
GENERAL CONTRACTOR	J.P. CONSTRUCTION
DATE	5/14/24
DRAWN BY	DM
FRAMING	
SHEET	3

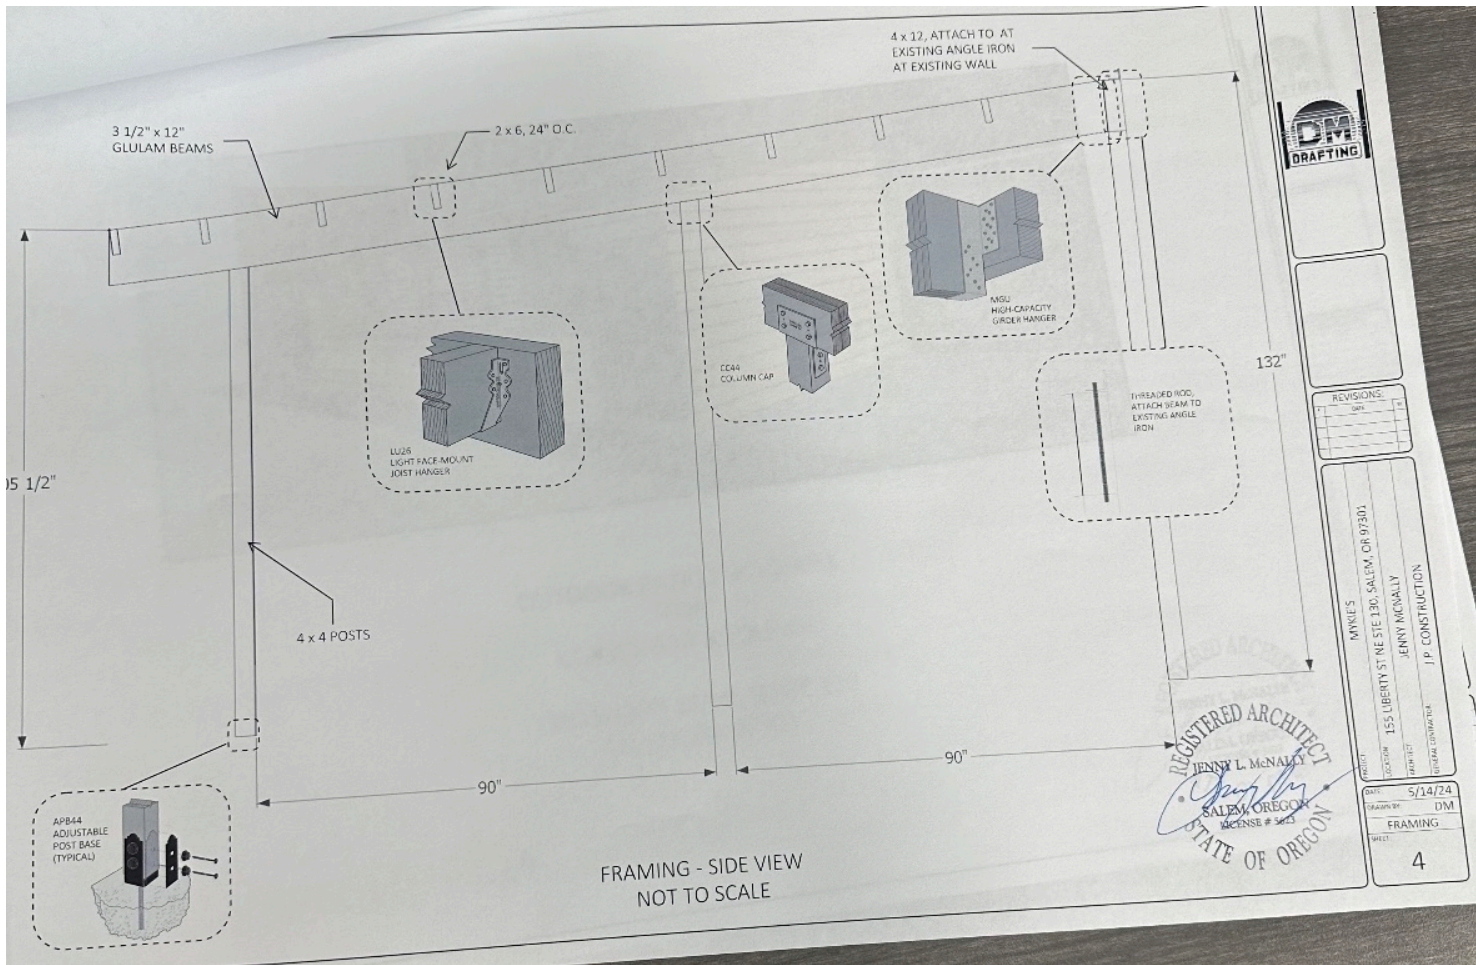

REVISIONS	
NO.	DATE

PROJECT: MYKES
 LOCATION: 155 LIBERTY ST NE STE 130, SALEM, OR 97301
 DRAWN BY: JENNY MCNALLY
 CHECKED BY: J/P CONSTRUCTION
 EXPIRATION DATE:

REGISTERED ARCHITECT
 JENNY L. MCNALLY
 SALEM, OREGON
 LICENSE # 3663

DATE: 5/14/24
 DRAWING: DM
 SHEET: FRAMING
 4