



OUTDOOR PATIO ENCLOSURE
FOR
MYKIE'S BAR & LOUNGE




155 LIBERTY ST NE, SUITE 130
SALEM, OR 97301



REVISIONS:		
#	DATE	BY

PROJECT:	MYKIE'S
LOCATION:	155 LIBERTY ST NE STE 130, SALEM, OR 97301
ARCHITECT:	JENNY MCNALLY
GENERAL CONTRACTOR:	J.P. CONSTRUCTION


DATE:	5/14/24
DRAWN BY:	DM
SHEET:	COVER
	CO

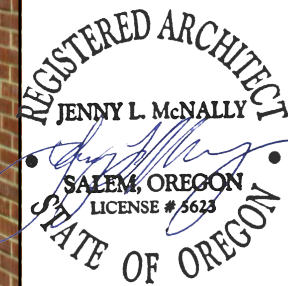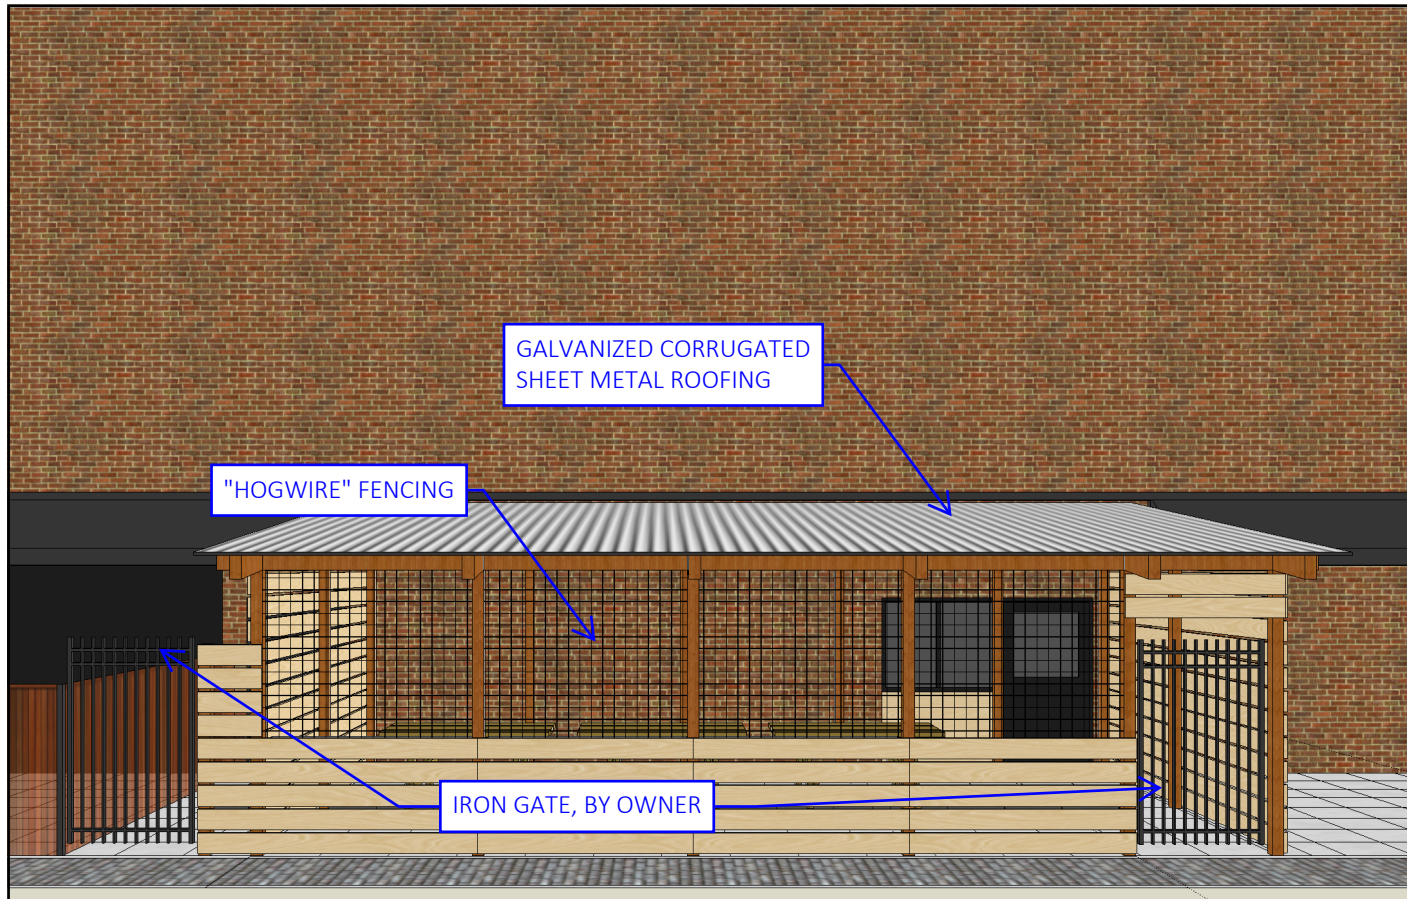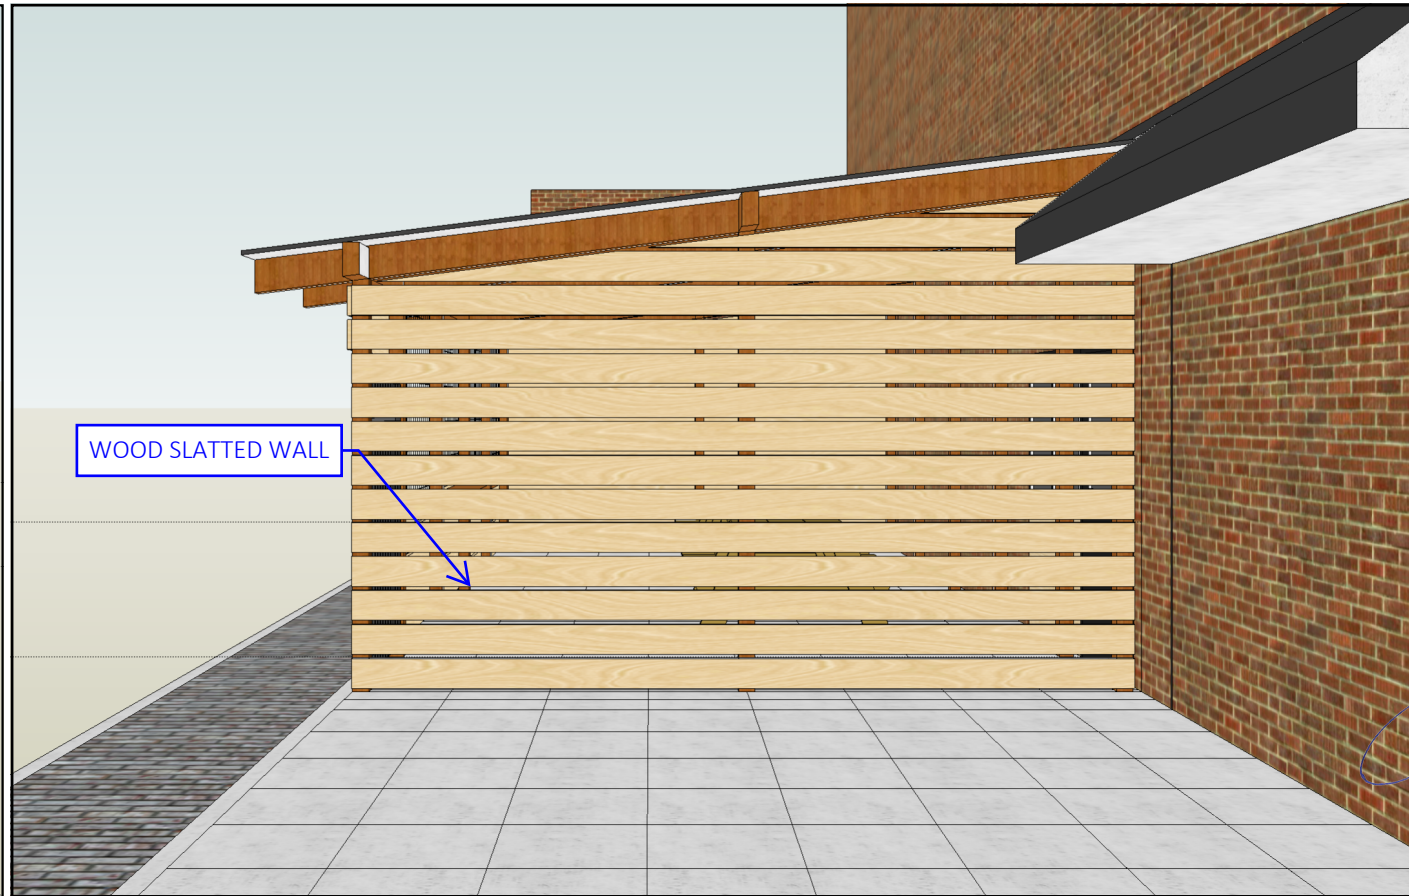

REVISIONS:		
#	DATE	BY


PROJECT:	MYKIE'S
LOCATION:	155 LIBERTY ST NE STE 130, SALEM, OR 97301
ARCHITECT:	JENNY MCNALLY
GENERAL CONTRACTOR:	J.P. CONSTRUCTION

DATE:	5/14/24
DRAWN BY:	DM
DESIGN	
SHEET:	

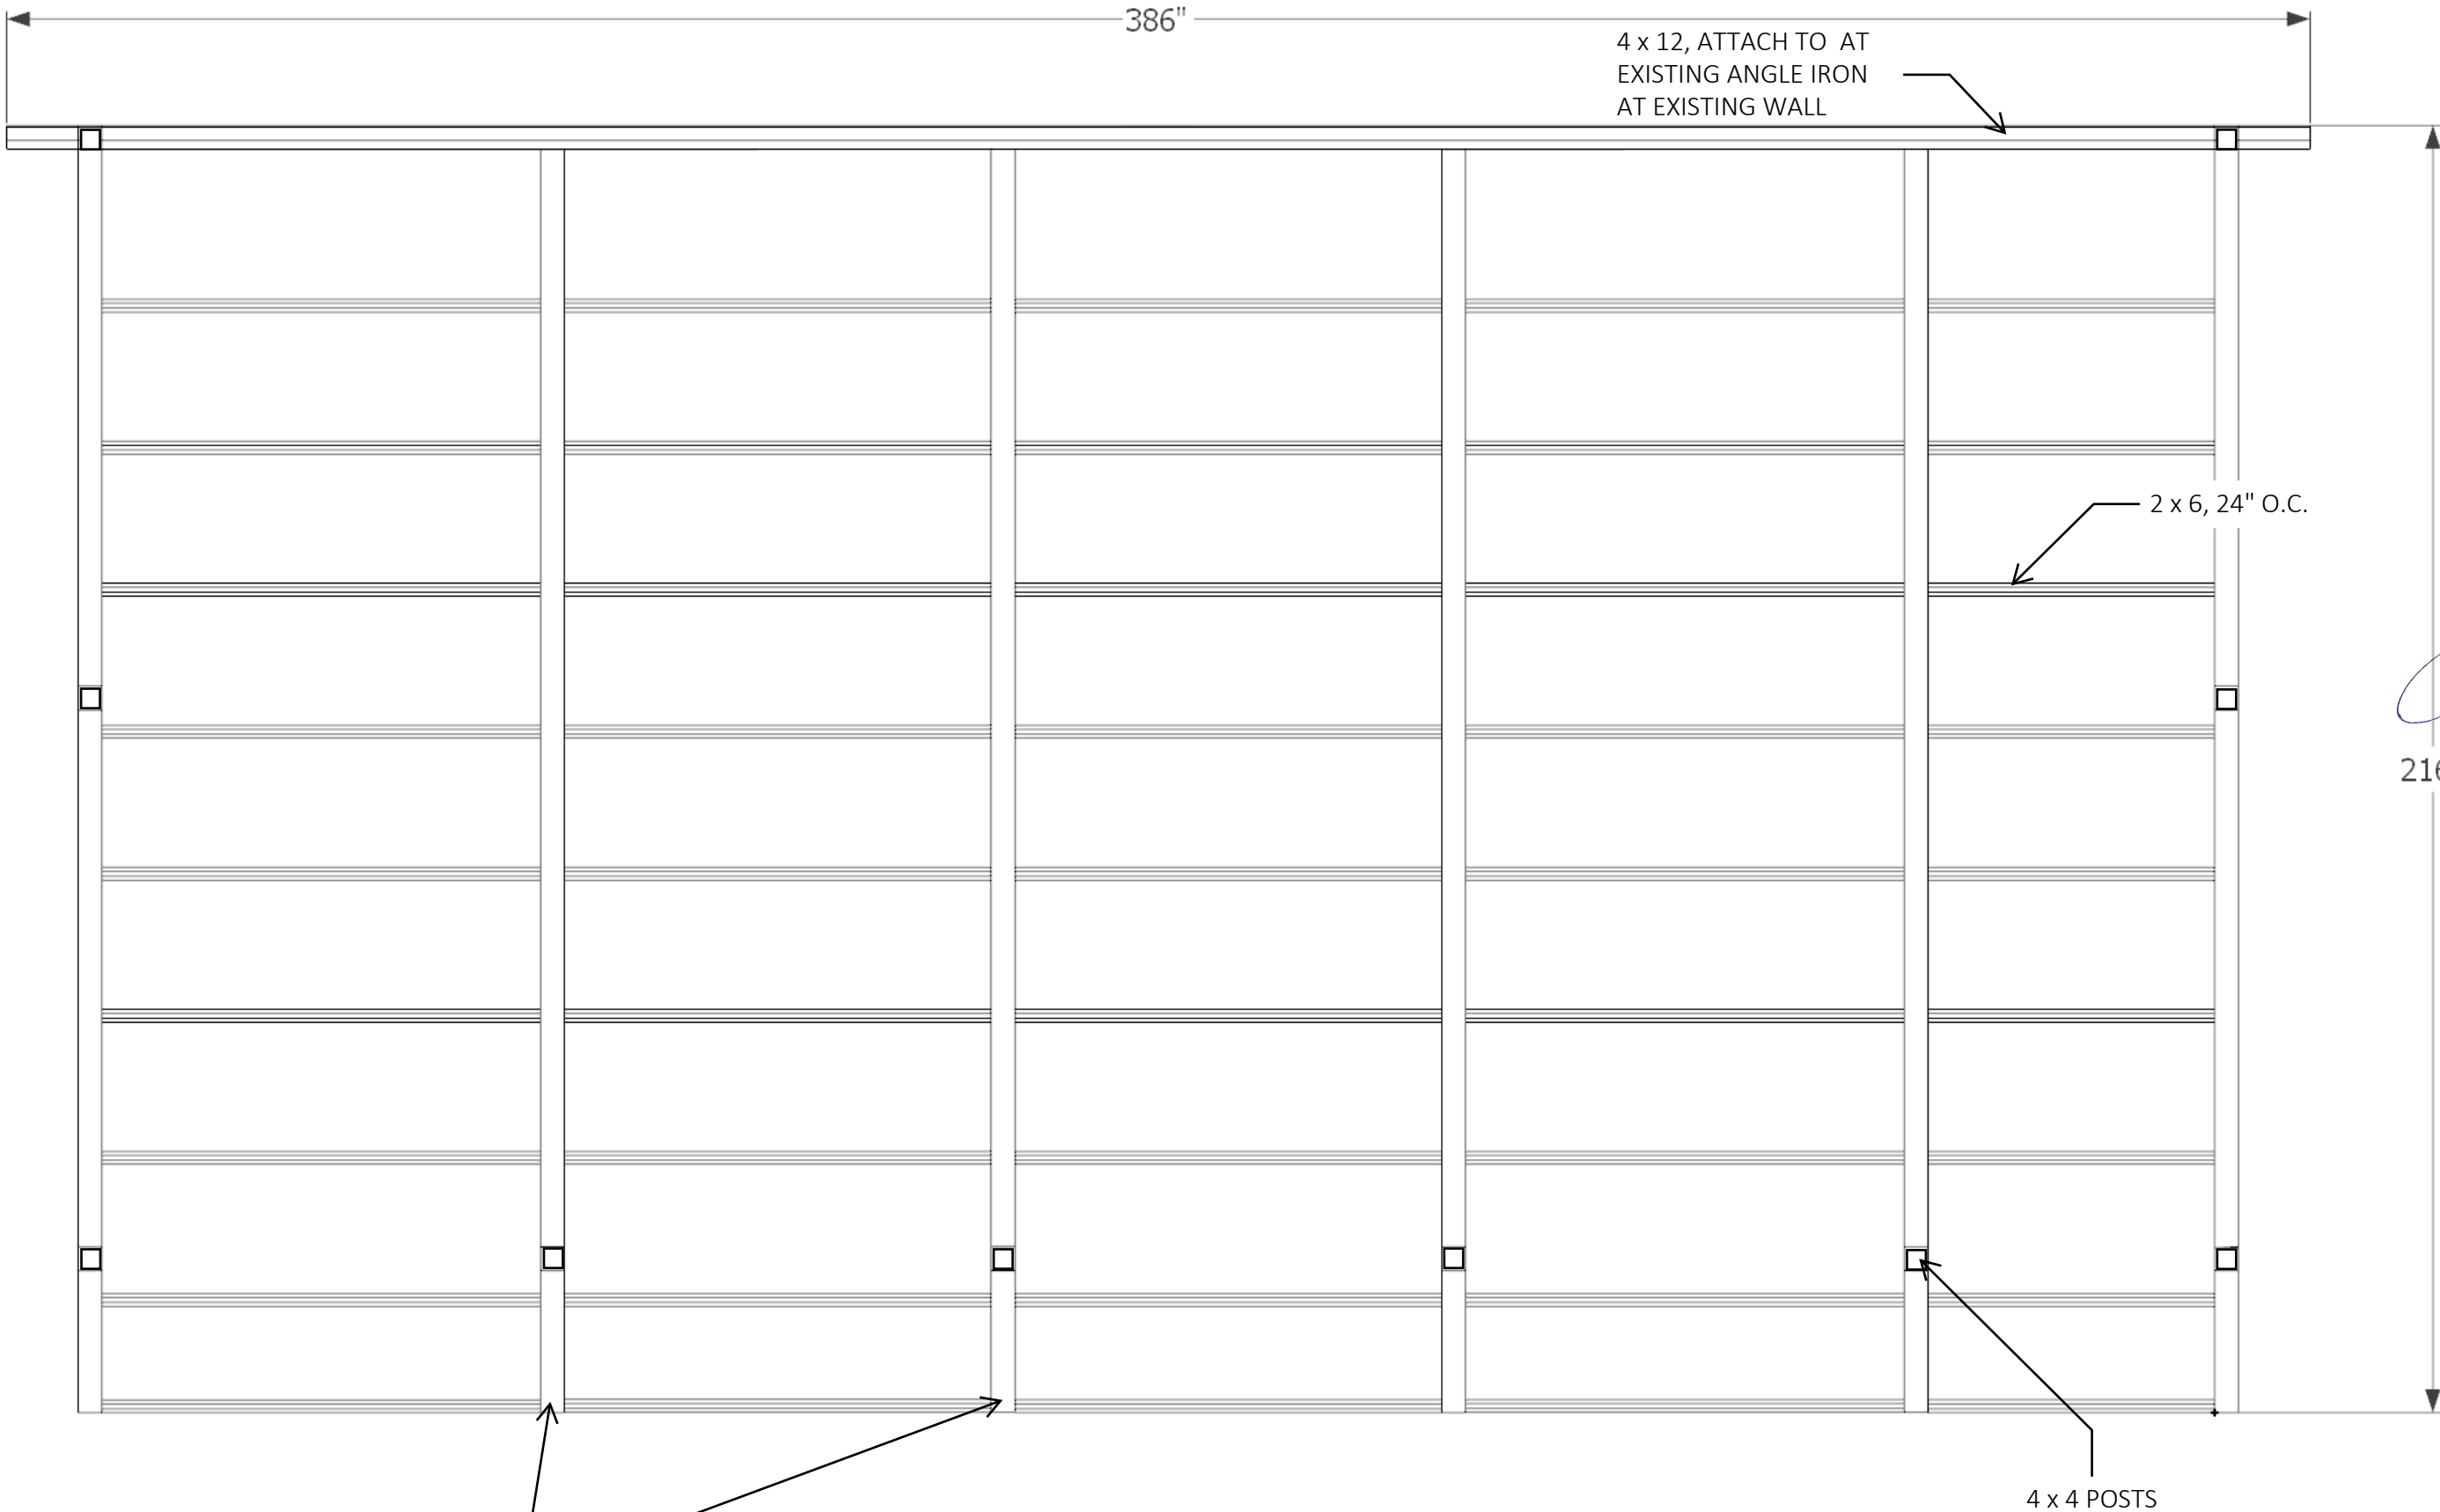

3 1/2" x 12"
GLULAM BEAMS



ROOF FRAMING LAYOUT
NOT TO SCALE

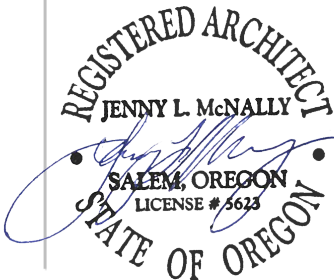

REVISIONS:		
#	DATE	BY

PROJECT:	MYKIE'S
LOCATION:	155 LIBERTY ST NE STE 130, SALEM, OR 97301
ARCHITECT:	JENNY MCNALLY
GENERAL CONTRACTOR:	J.P. CONSTRUCTION

DATE:	5/14/24
DRAWN BY:	DM
ROOF FRAMING	
SHEET:	

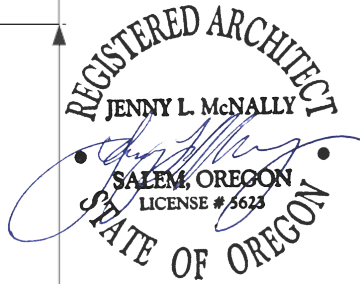
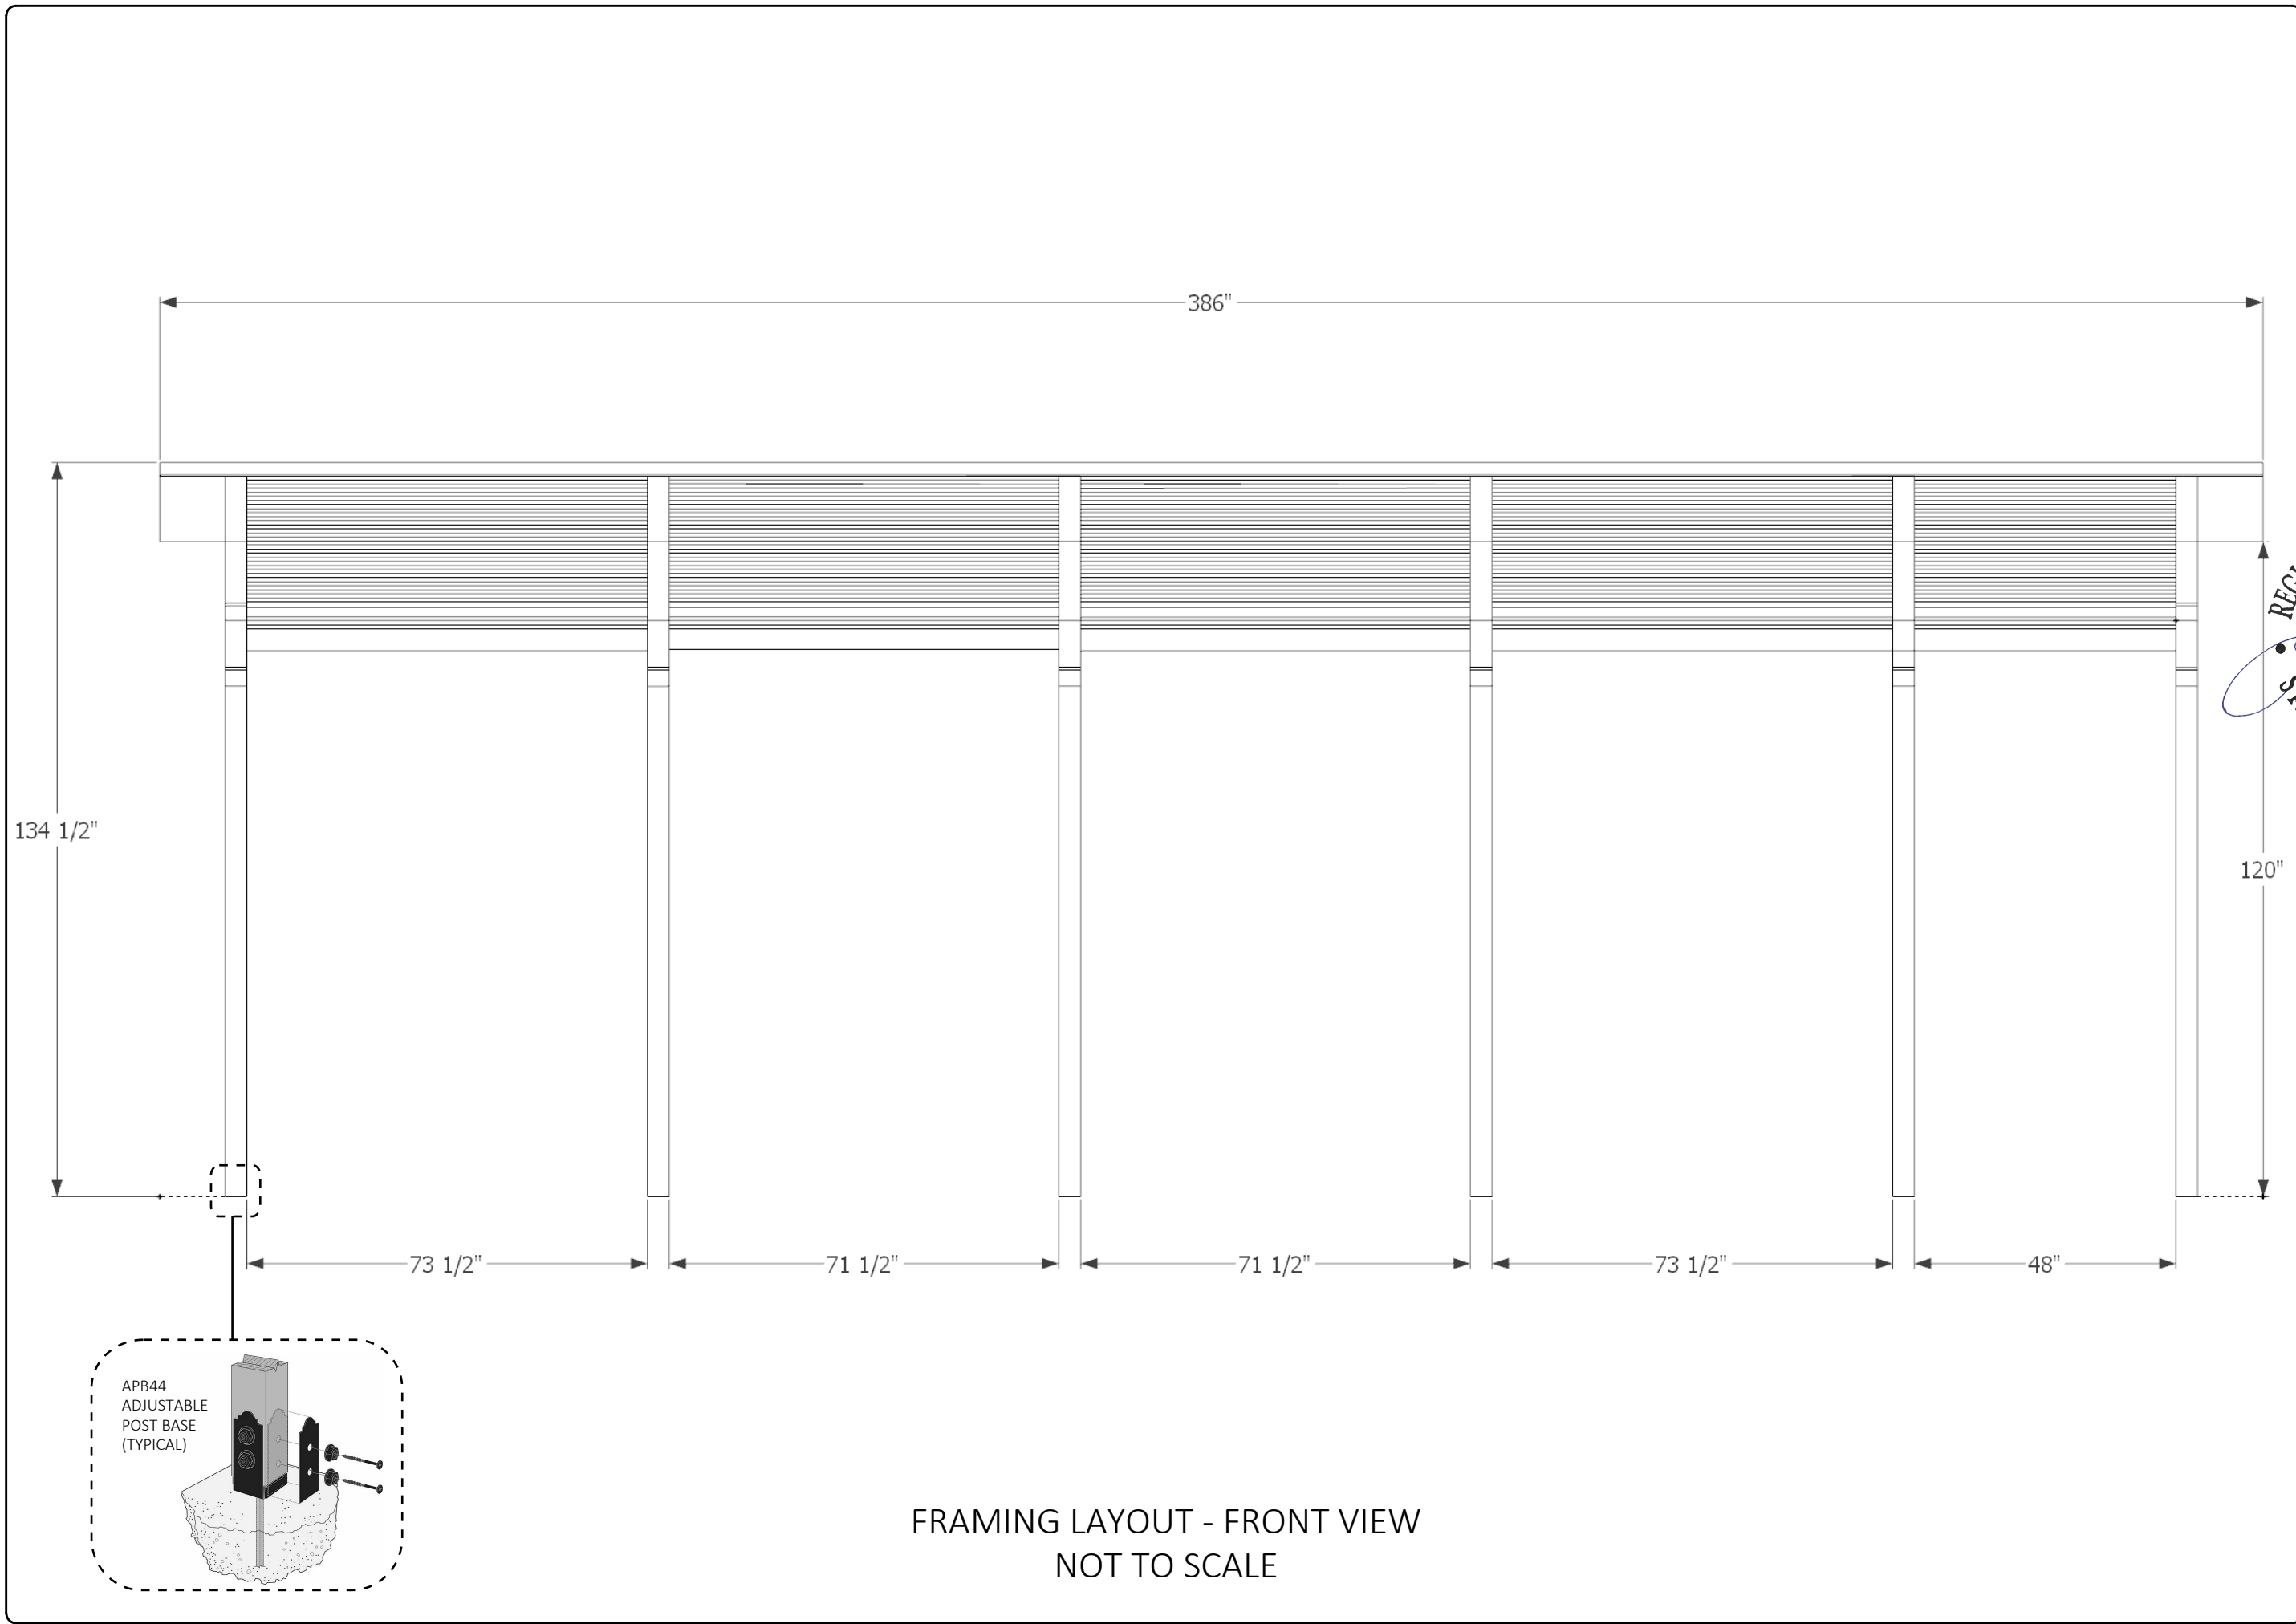


REVISIONS:		
#	DATE	BY

PROJECT:	MYKIE'S
LOCATION:	155 LIBERTY ST NE STE 130, SALEM, OR 97301
ARCHITECT:	JENNY MCNALLY
GENERAL CONTRACTOR:	J.P. CONSTRUCTION

DATE:	5/14/24
DRAWN BY:	DM
FRAMING	
SHEET:	3

FRAMING LAYOUT - FRONT VIEW
NOT TO SCALE

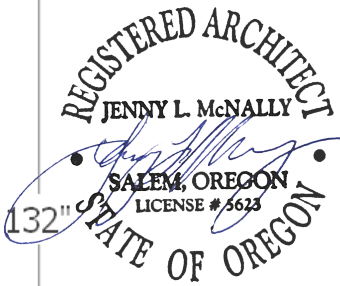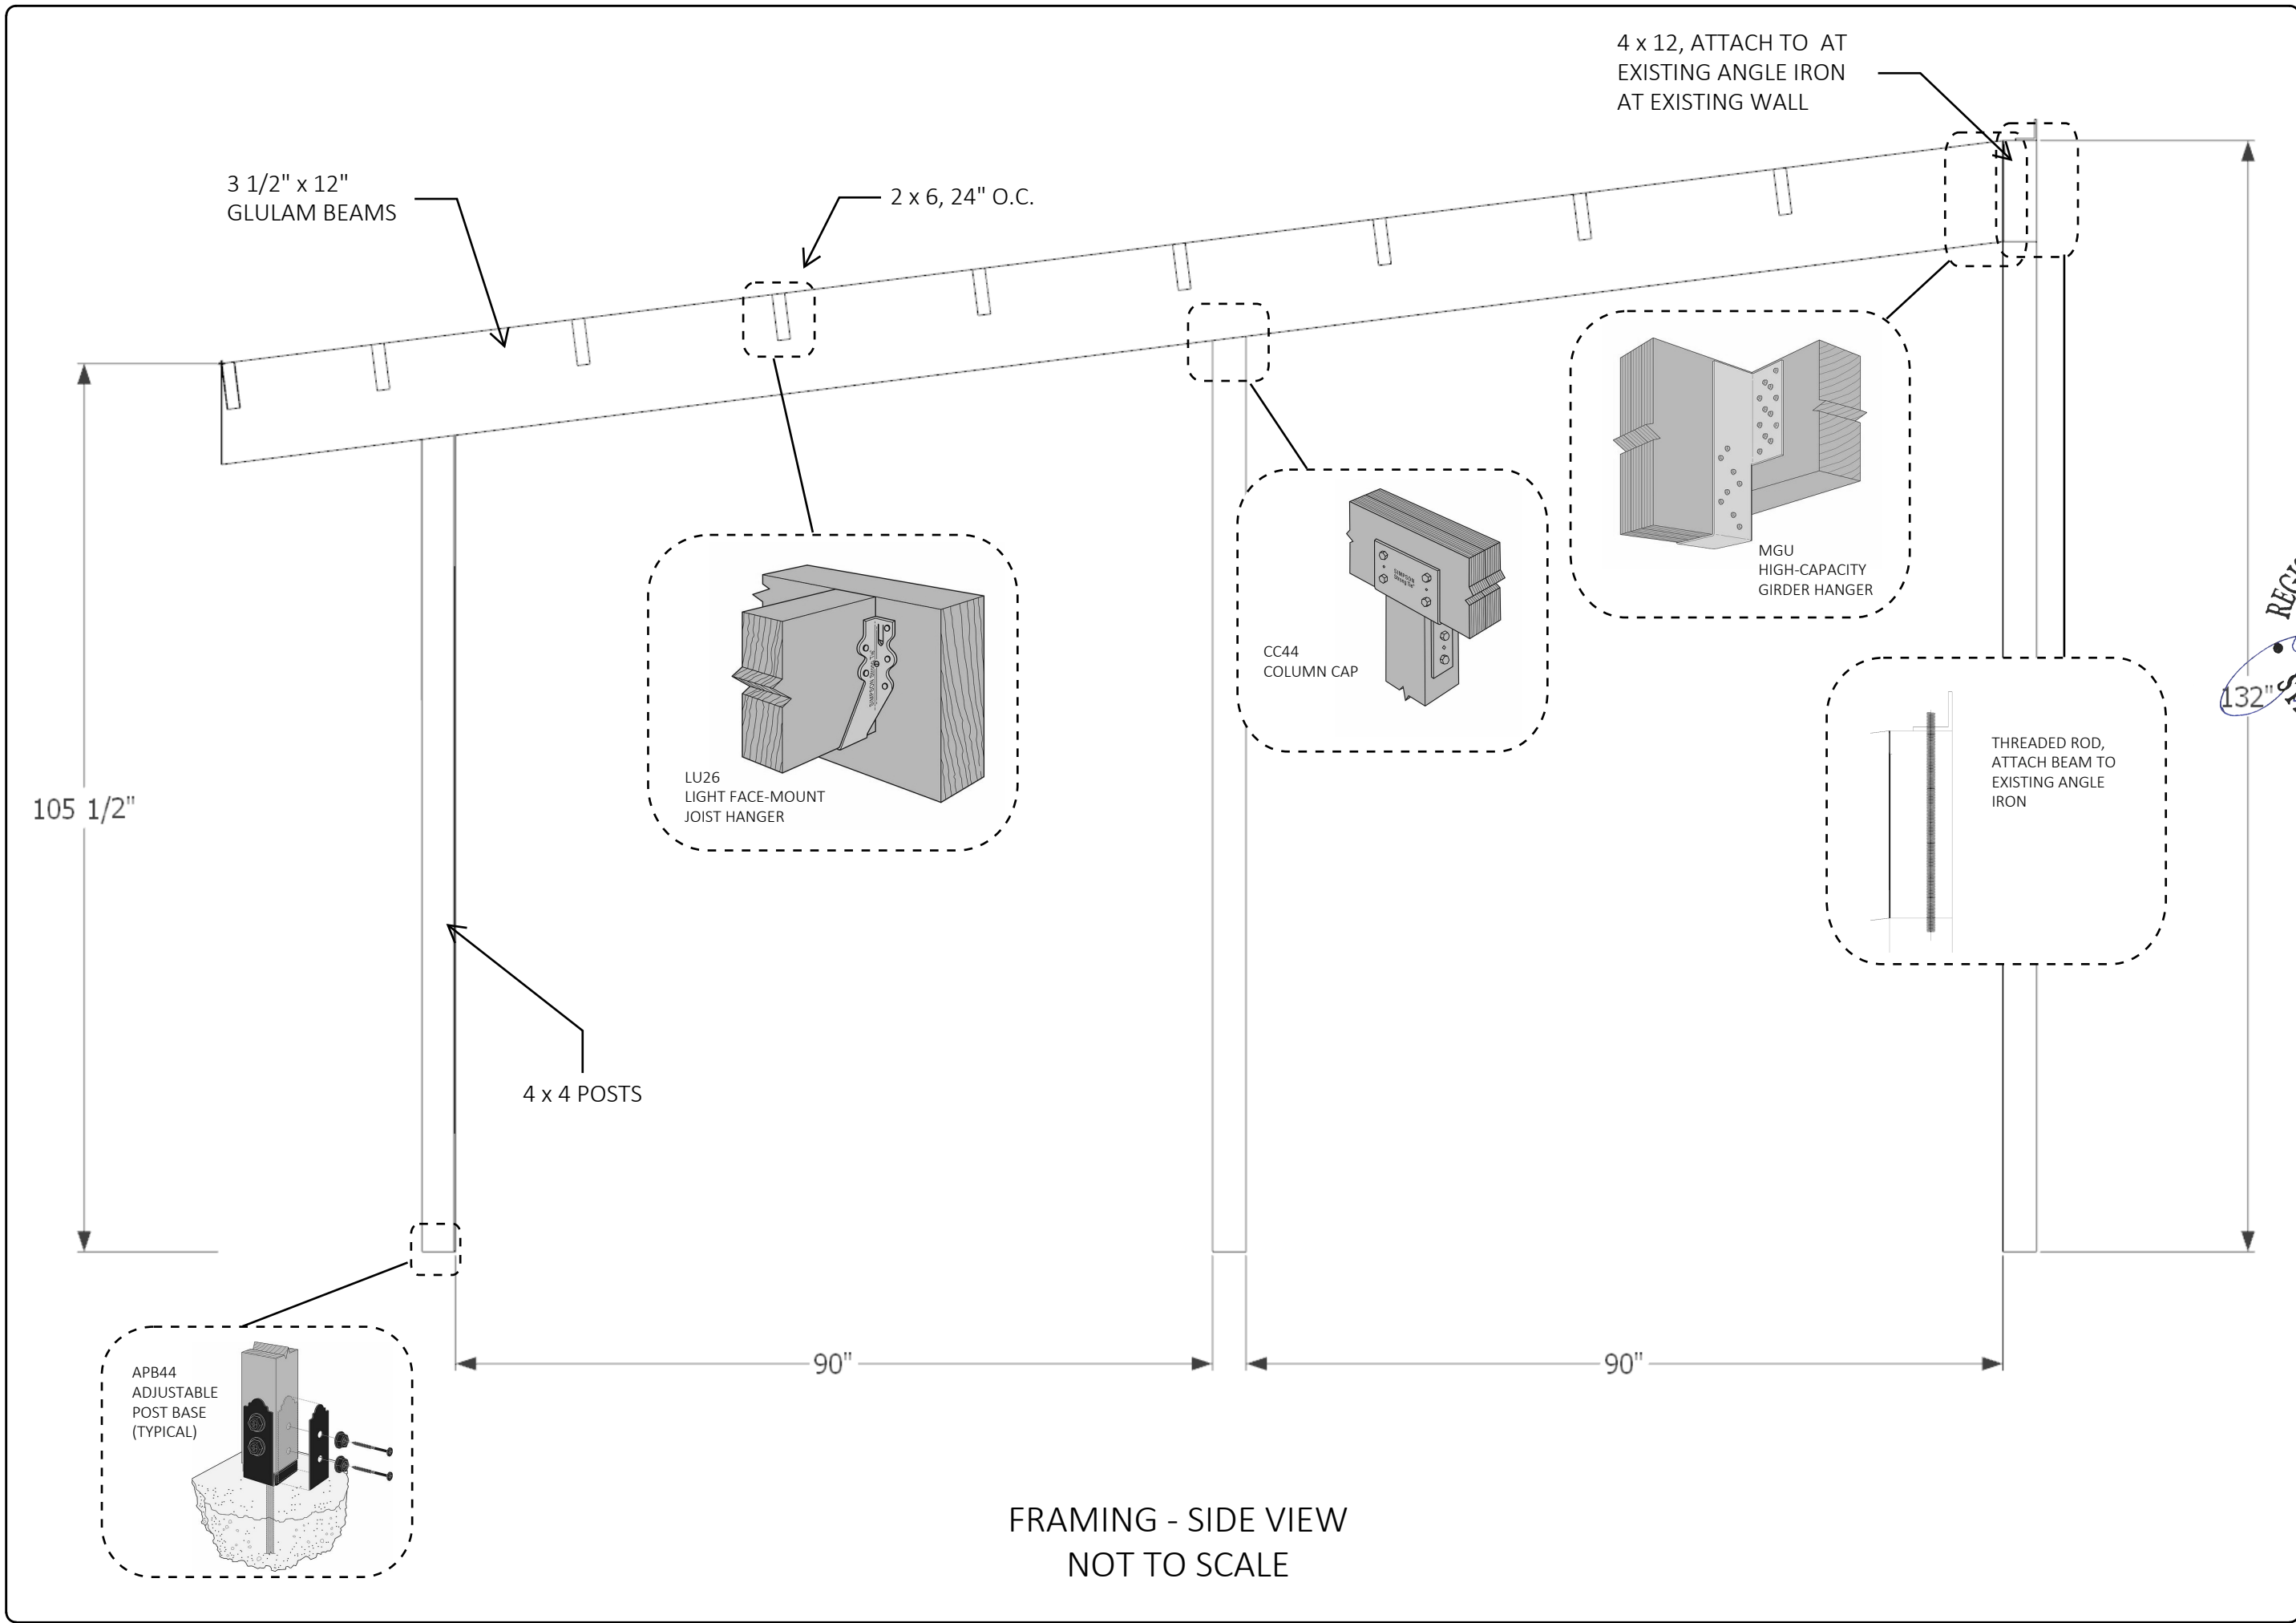

REVISIONS:		
#	DATE	BY

PROJECT:	MYKIE'S
LOCATION:	155 LIBERTY ST NE STE 130, SALEM, OR 97301
ARCHITECT:	JENNY MCNALLY
GENERAL CONTRACTOR:	J.P. CONSTRUCTION

DATE:	5/14/24
DRAWN BY:	DM
SHEET:	FRAMING